

Dormer windows in new mansard roof facing the street

Ridge line

Code 5 lead cladding

Outline of roof above

Asphalt cover to roof terrace

Existing front and rear parapets to be retained

Code 5 lead lined gutters


Conservation window flush with the slate roof

New stair to mansard roof extension

Raised party wall to suite mansard extension

Timber sash windows to new mansard roof dormers

Code 5 lead lined gutters

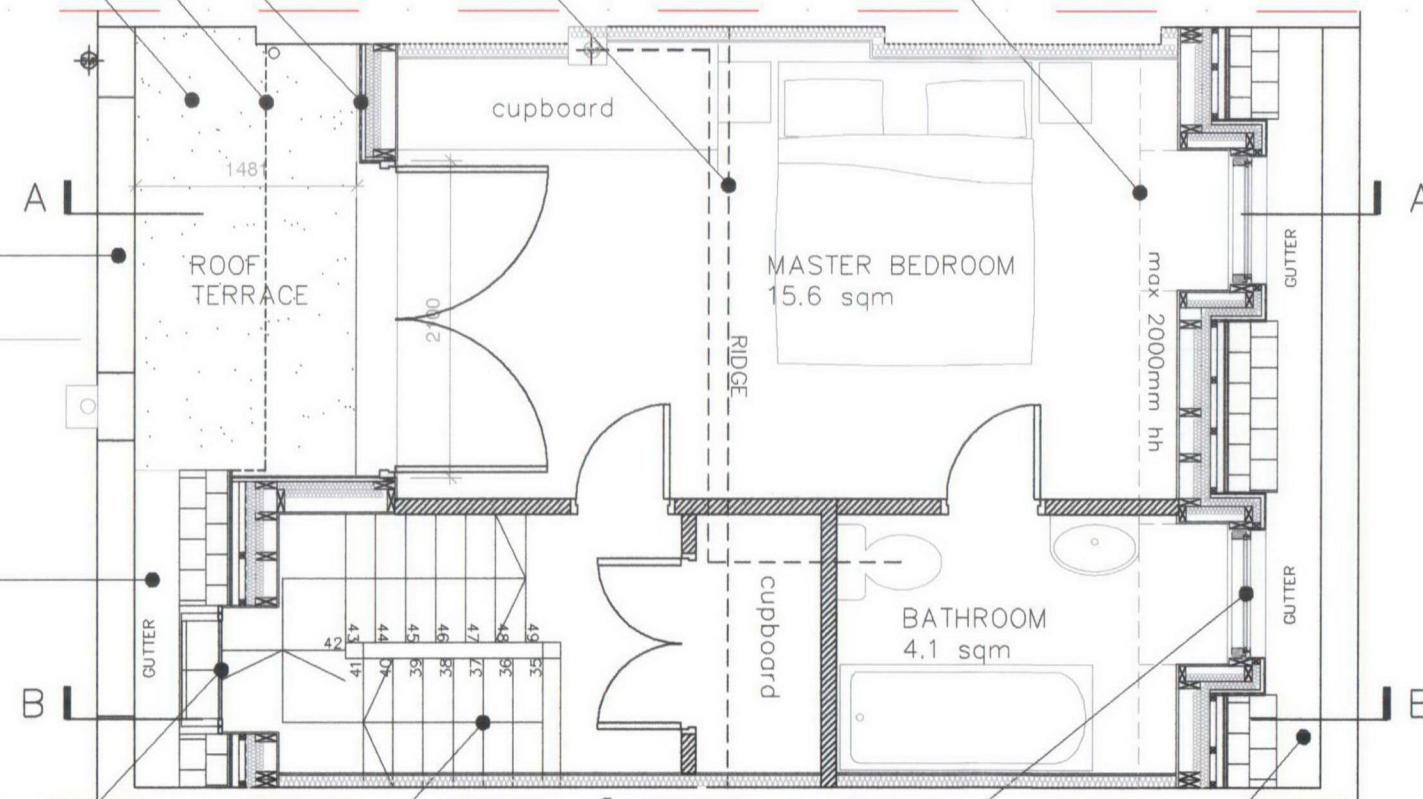

54 ALBERT STREET

56 ALBERT STREET
APPLICATION SITE

58 ALBERT STREET

SCANCON

architects ltd

30 Underwood Street London N1 7JQ

t: +44(0)20 7324 2664
f: +44(0)20 7324 2665

e: info@scancon.co.uk
www.scancon.co.uk

NOTES:

1. This drawing is copyright of Scancon Architects Ltd.
2. Use figured dimensions only. Do not scale.
3. Contractors to notify architect immediately of any dimensional discrepancy.

Revisions:

/ - 27.11.09 - Issued to client
A - 02.03.2010 - Issued as part of an Application for Planning Permission and listed building consent for alterations, extension or demolition of a listed building



KEY:

- 200 Dimensions to finishes
- Walls to be removed
- Walls to be built

drawing status:

PLANNING

job title:

**56 ALBERT STREET
Top Floor Flat**
London NW1 7NR

client:

James Williams

drg. title:

**PROPOSED LAYOUT
Mansard Floor Plan**

drawn: MK audited: - date: 01/10 scale: 1:50@A3

job No: 0099 drg. No: PL 204 rev: A