

SCANCON

architects ltd

30 Underwood Street London N1 7JQ


t: +44(0)20 7324 2664
f: +44(0)20 7324 2665e: info@scancon.co.uk
www.scancon.co.uk

NOTES:

1. This drawing is copyright of Scancon Architects Ltd.
2. Use figured dimensions only. Do not scale.
3. Contractors to notify architect immediately of any dimensional discrepancy.

Revisions:

/ - 27.11.09 - Issued to client
A - 02.03.2010 - Issued as part of an
Application for Planning Permission and
listed building consent for alterations,
extension or demolition of a listed building

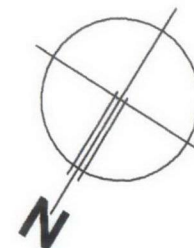

KEY:

- 200 Dimensions to finishes
- Walls to be removed
- ▨ Walls to be built

drawing status:

PLANNING

job title:

56 ALBERT STREET
Top Floor Flat
London NW1 7NR

client:


James Williams

drg. title:

PROPOSED LAYOUT
Roof Plan

drawn:	audited:	date:	scale:
MK	-	01/10	1:50@A3

job No:	drg. No:	rev:
0099	PL 205	A

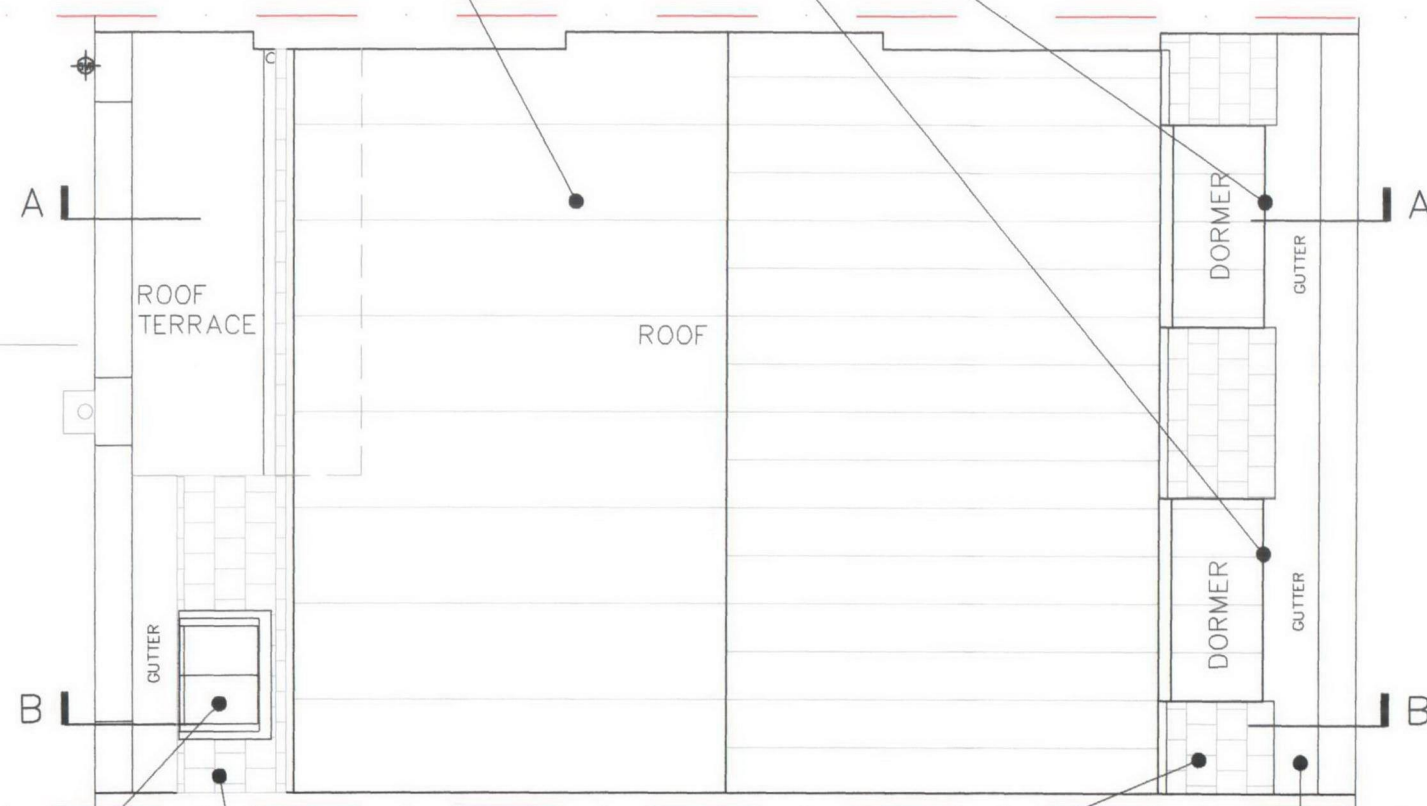Code 5 lead cladding to top
and cheeks of roof dormersAsphalt to flat roof of
mansard extensionConservation window flush
with the slate roofNatural slate to slopes
of mansard roof

Code 5 lead lined gutters

54 ALBERT
STREET56 ALBERT
STREET
APPLICATION SITE58 ALBERT
STREET