

SCANCON

architects ltd

30 Underwood Street London N1 7JQ

t: +44(0)20 7324 2664

f: +44(0)20 7324 2665

e: info@scancon.co.uk


www.scancon.co.uk

NOTES:

1. This drawing is copyright of Scancon Architects Ltd.
2. Use figured dimensions only. Do not scale.
3. Contractors to notify architect immediately of any dimensional discrepancy.

Revisions:

- / - 27.11.09 - Issued to client
- / - 02.03.2010 - Issued as part of an Application for Planning Permission and listed building consent for alterations, extension or demolition of a listed building

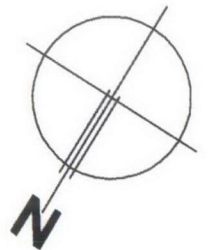

KEY:

200 Dimensions to finishes

Walls to be removed

Walls to be built

drawing status:

PLANNING

job title:

56 ALBERT STREET
Top Floor Flat
London NW1 7NR

client:


James Williams

drg. title:

EXISTING LAYOUT
First Floor Plan

drawn: MK audited: - date: 01/10 scale: 1:50@A3

job No: 0099 drg. No: PL 02 rev: /

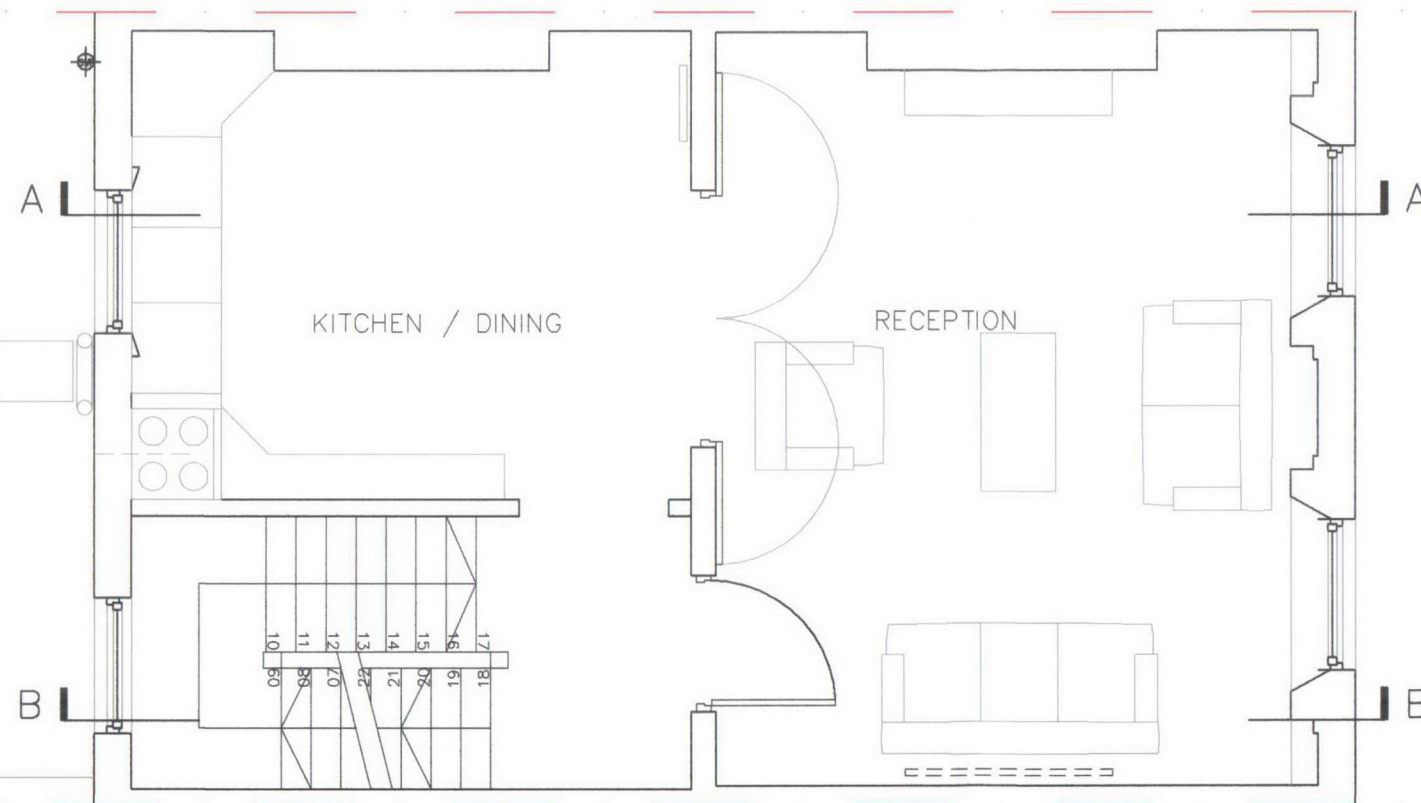

NO AMENDMENTS PROPOSED AT HIS LEVEL

54 ALBERT STREET

56 ALBERT STREET
APPLICATION SITE

58 ALBERT STREET