

SCANCON

architects ltd

30 Underwood Street London N1 7JQ

t: +44(0)20 7324 2664
f: +44(0)20 7324 2665


e: info@scancon.co.uk
www.scancon.co.uk

NOTES:

1. This drawing is copyright of Scancon Architects Ltd.
2. Use figured dimensions only. Do not scale.
3. Contractors to notify architect immediately of any dimensional discrepancy.

Revisions:

- / - 27.11.09 - Issued to client
- / - 02.03.2010 - Issued as part of an Application for Planning Permission and listed building consent for alterations, extension or demolition of a listed building

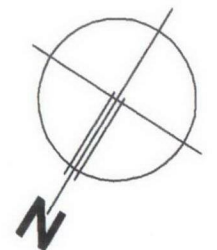

KEY:

- 200 Dimensions to finishes
- Walls to be removed
- Walls to be built

drawing status:

PLANNING

Job title:

**56 ALBERT STREET
Top Floor Flat**
London NW1 7NR

client:


James Williams

drg. title:

DEMOLITION PLAN
First Floor Plan

| drawn: | audited: | date: | scale: |
|--------|----------|-------|---------|
| MK | - | 01/10 | 1:50@A3 |

| Job No: | drg. No: | rev: |
|---------|----------|------|
| 0099 | PL 102 | / |

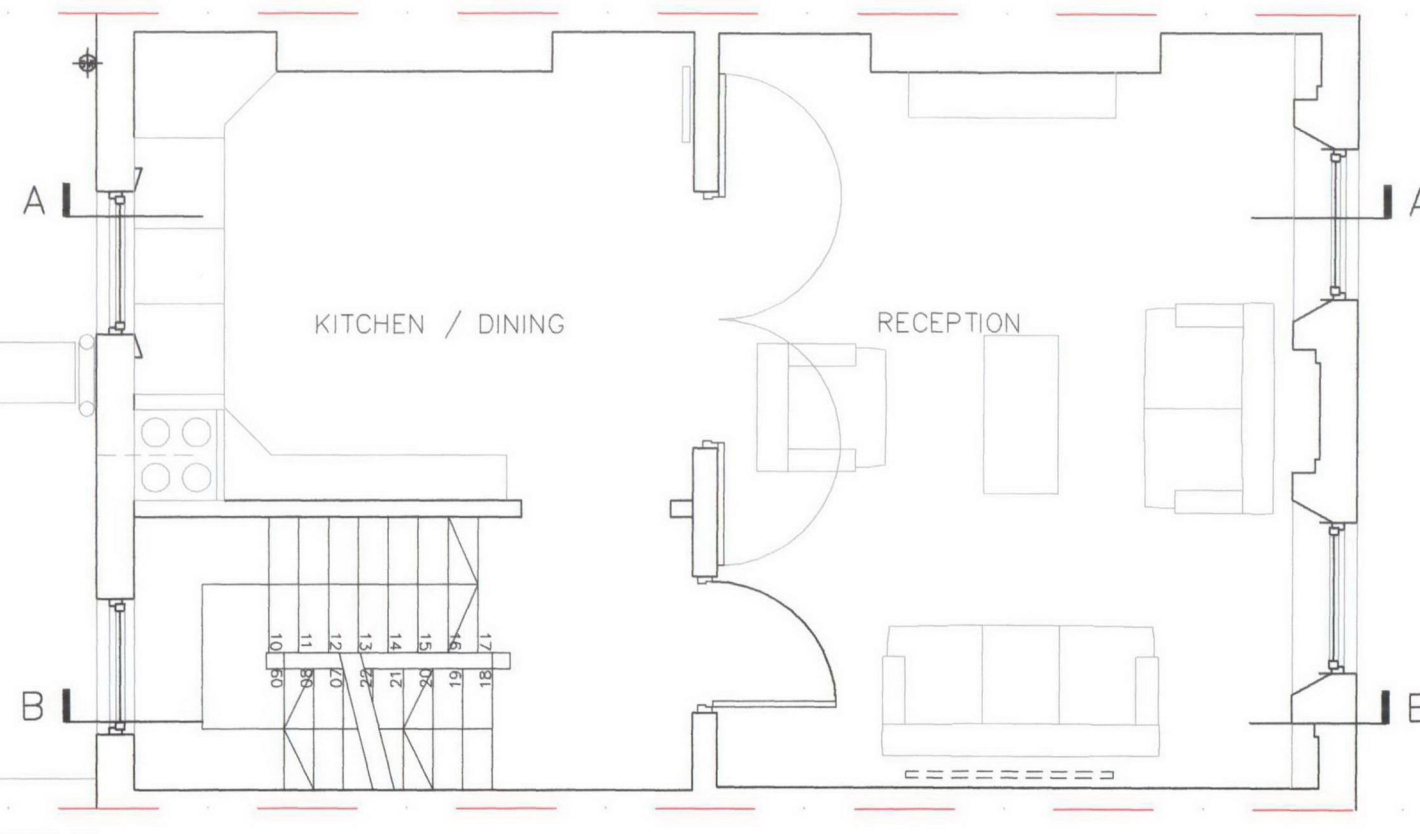

NO AMENDMENTS PROPOSED AT HIS LEVEL

54 ALBERT STREET

56 ALBERT STREET
APPLICATION SITE

58 ALBERT STREET