

SCANCON

architects ltd

30 Underwood Street London N1 7JQ

t: +44(0)20 7324 2664
f: +44(0)20 7324 2665

e: info@scancon.co.uk
www.scancon.co.uk

NOTES:

1. This drawing is copyright of Scancon Architects Ltd.
2. Use figured dimensions only. Do not scale.
3. Contractors to notify architect immediately of any dimensional discrepancy.

Revisions:

- / - 27.11.09 - Issued to client
- / - 02.03.2010 - Issued as part of an Application for Planning Permission and listed building consent for alterations, extension or demolition of a listed building



KEY:

- 200 Dimensions to finishes
- Walls to be removed
- Walls to be built

drawing status:

PLANNING

job title:

56 ALBERT STREET
Top Floor Flat
London NW1 7NR

client:

James Williams


drg. title:

DEMOLITION PLAN
Roof Plan

drawn: MK audited: - date: 01/10 scale: 1:50@A3

job No: 0099 drg. No: PL 104 rev: /

Existing front and rear
parapets to be retained

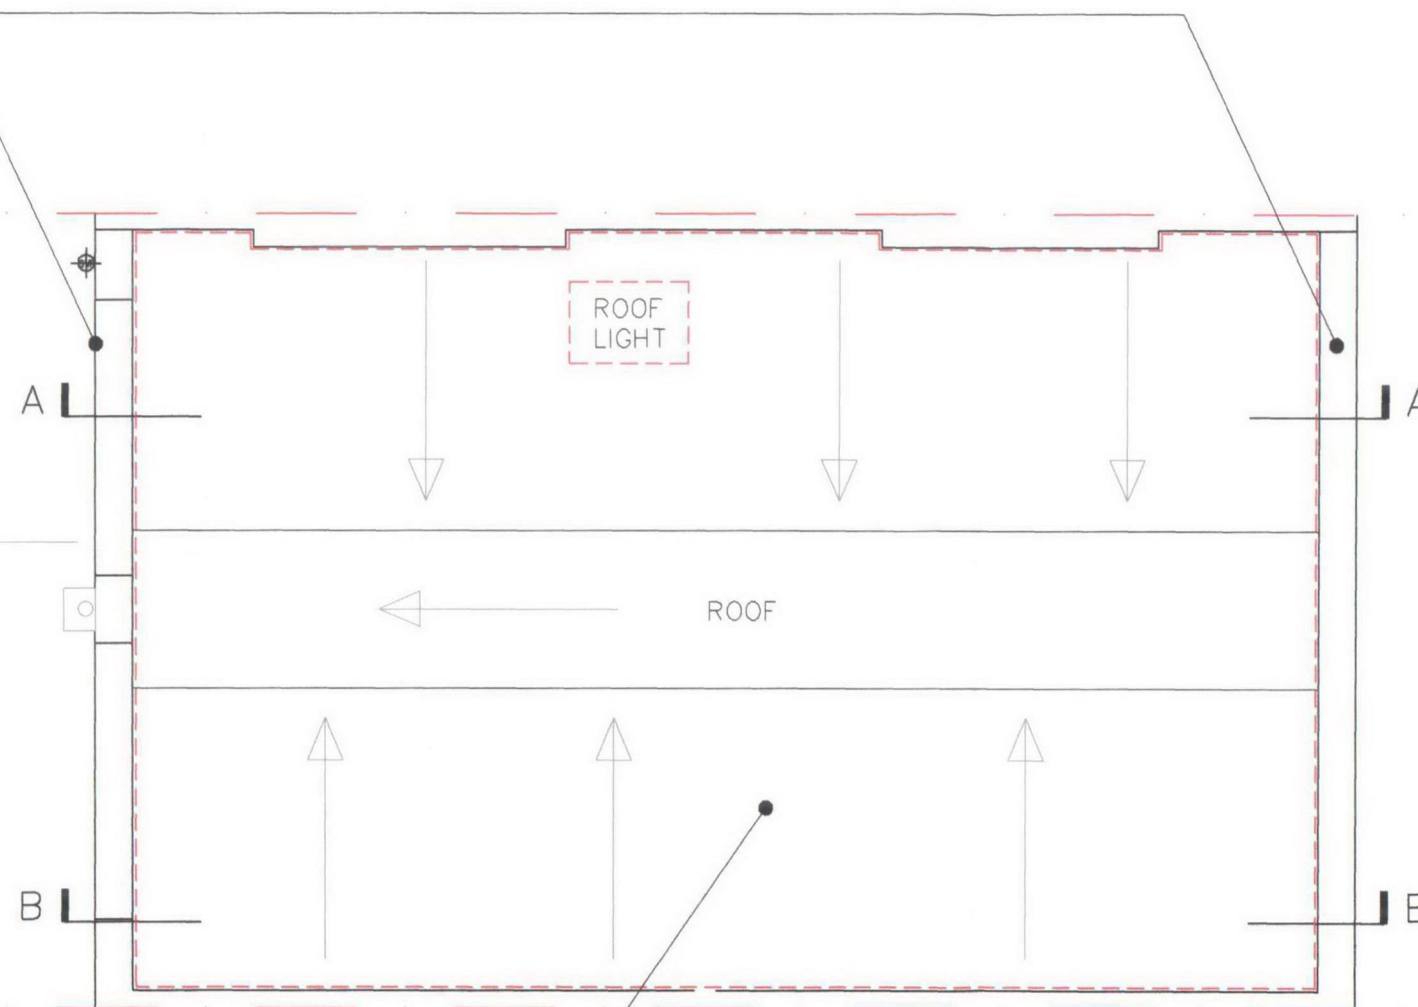

54 ALBERT
STREET

56 ALBERT
STREET
APPLICATION SITE

58 ALBERT
STREET

Remove existing valley roof and replace
with new floor and mansard roof extension