




Proposed Front Elevation
scale 1:100

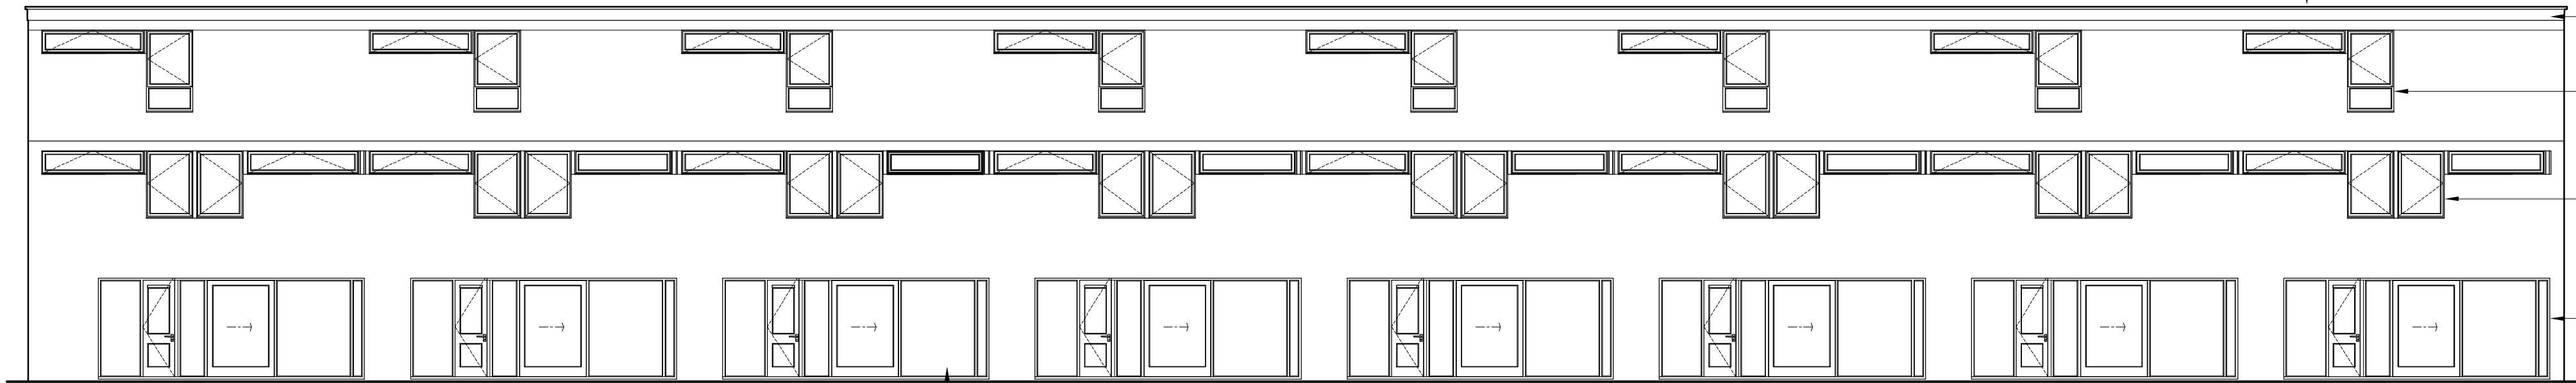


Proposed Rear Elevation
scale 1:100

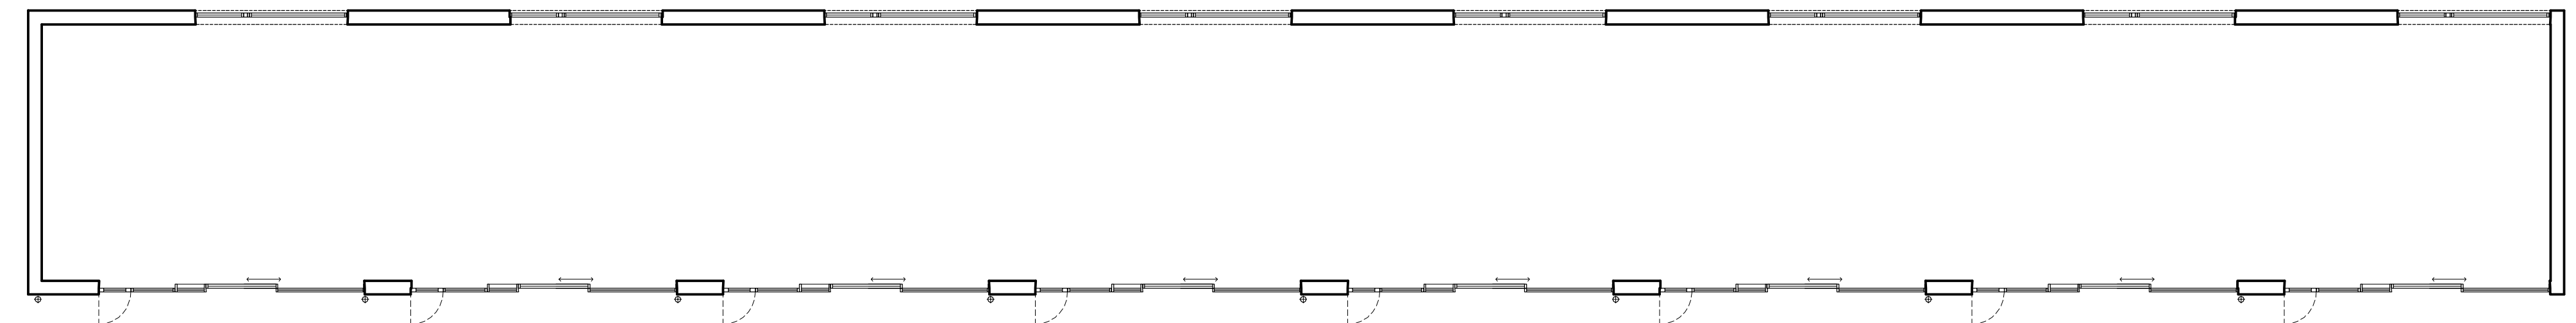


Proposed Second Floor Plan
scale 1:100

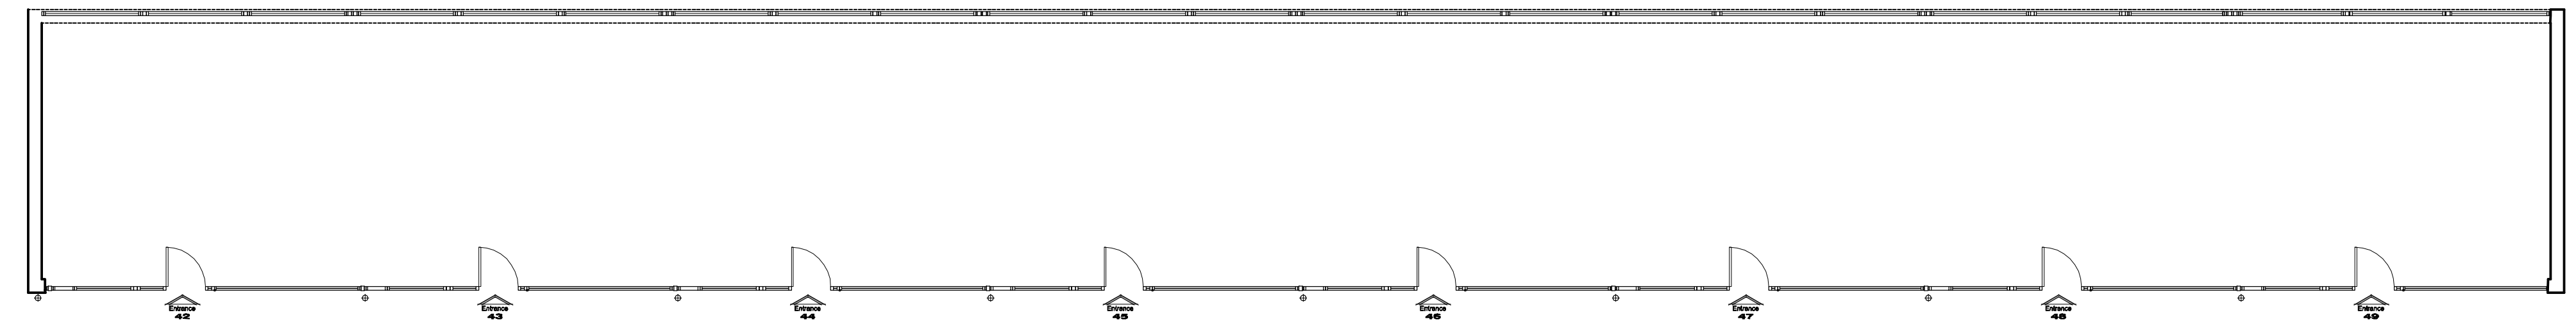


Proposed First Floor Plan
scale 1:100

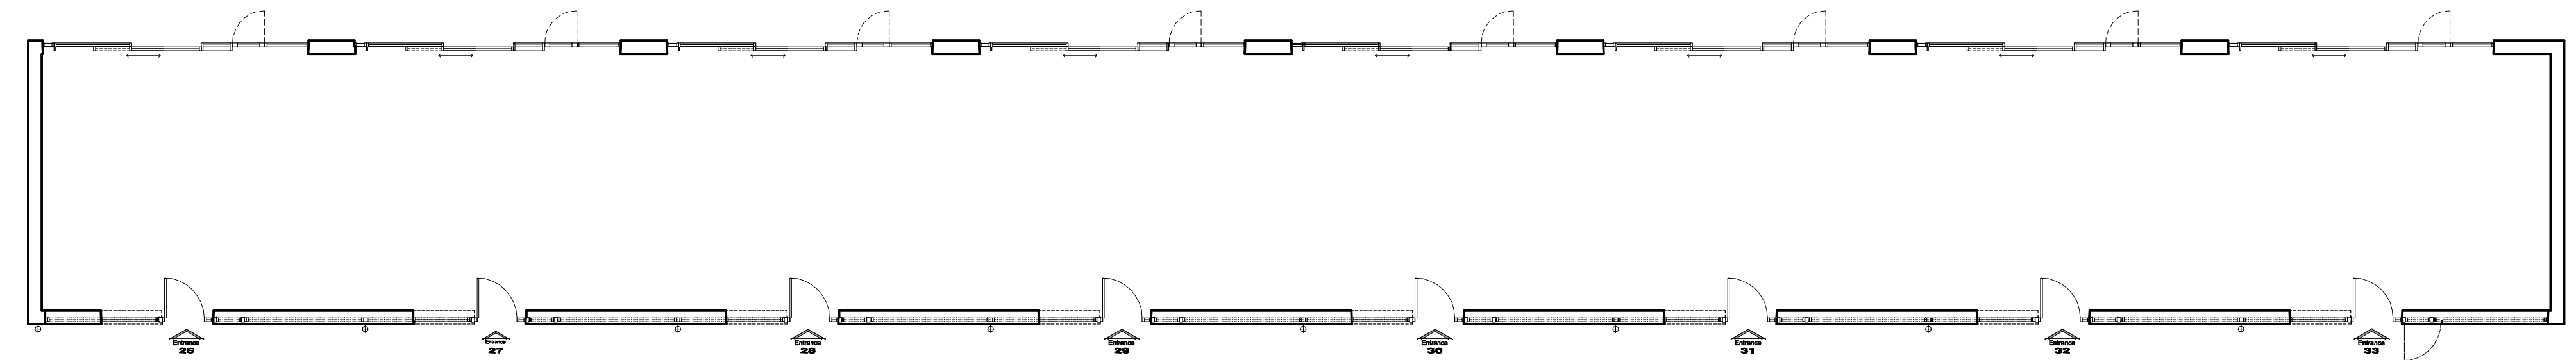


Proposed Ground Floor Plan
scale 1:100

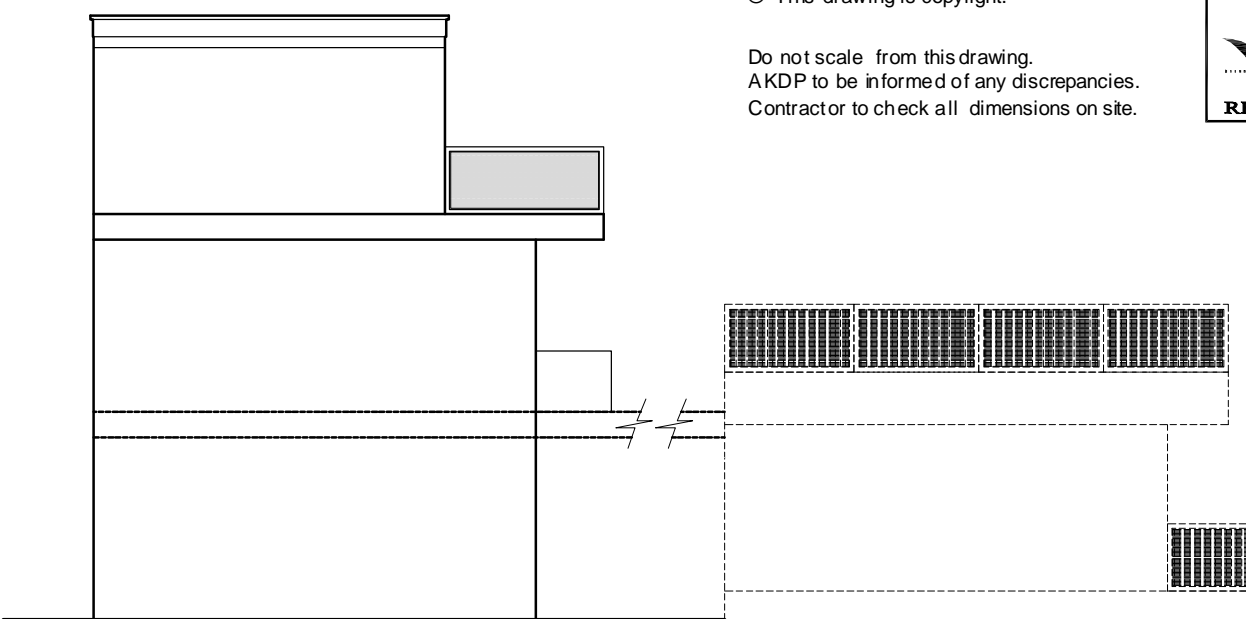

Proposed Side Elevation
scale 1:100

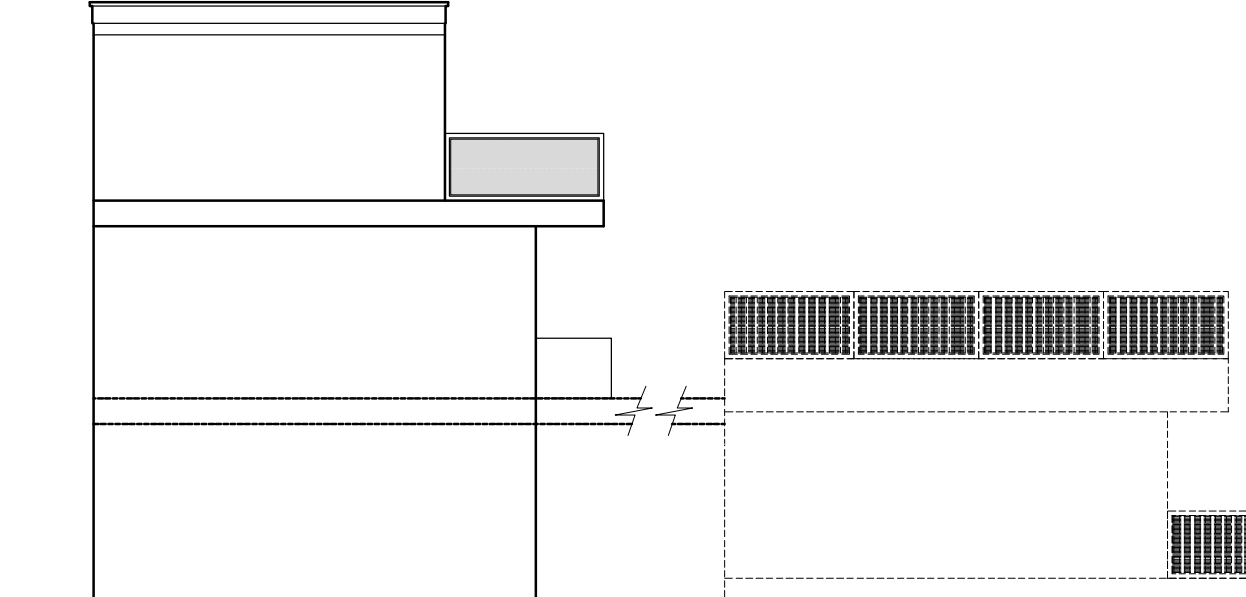

Proposed Side Elevation
scale 1:100

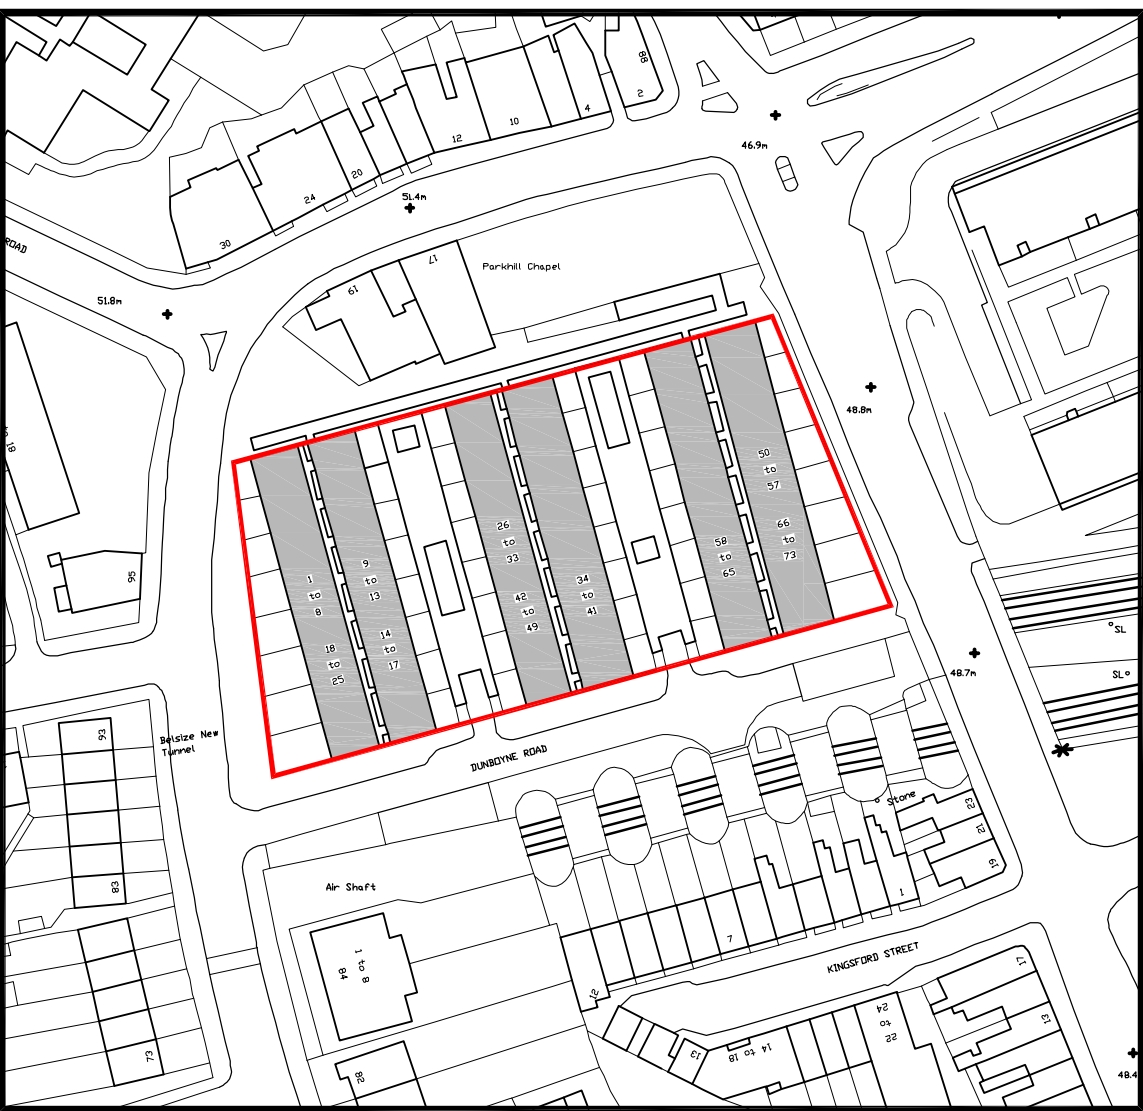

Site Plan
scale 1:1250

PLANNING

P2	23.02.10	WINDOW SECTION REMOVED	TJAC	SML
P1	25.01.10	PLANNING ISSUE	AJC	SML
REV	DATE	DESCRIPTION	BY	APP
CLIENT				
Apollo London Limited				
Conquest House, Church Street, Waltham Abbey, Essex EN9 1DX. Tel: 01992 650333 Fax: 01992 650999				

PROJECT
PROPOSED REFURBISHMENT OF
DUNBOYNE ROAD , CAMDEN, LONDON
NW3 2YY

DRAWING TITLE
PROPOSED PLANS AND ELEVATIONS
26-33 and 42-49 PART 1 OF 2

DATE	JAN 2010	D.G. No.	REV.
SCALE	1:100 (A1)	2858.102	P2
DRAWN BY:	MKT/AJC	DATED	11.01.10
CHECKED BY:		DATED	
APPROVAL BY:	SML	DATED	11.01.10