
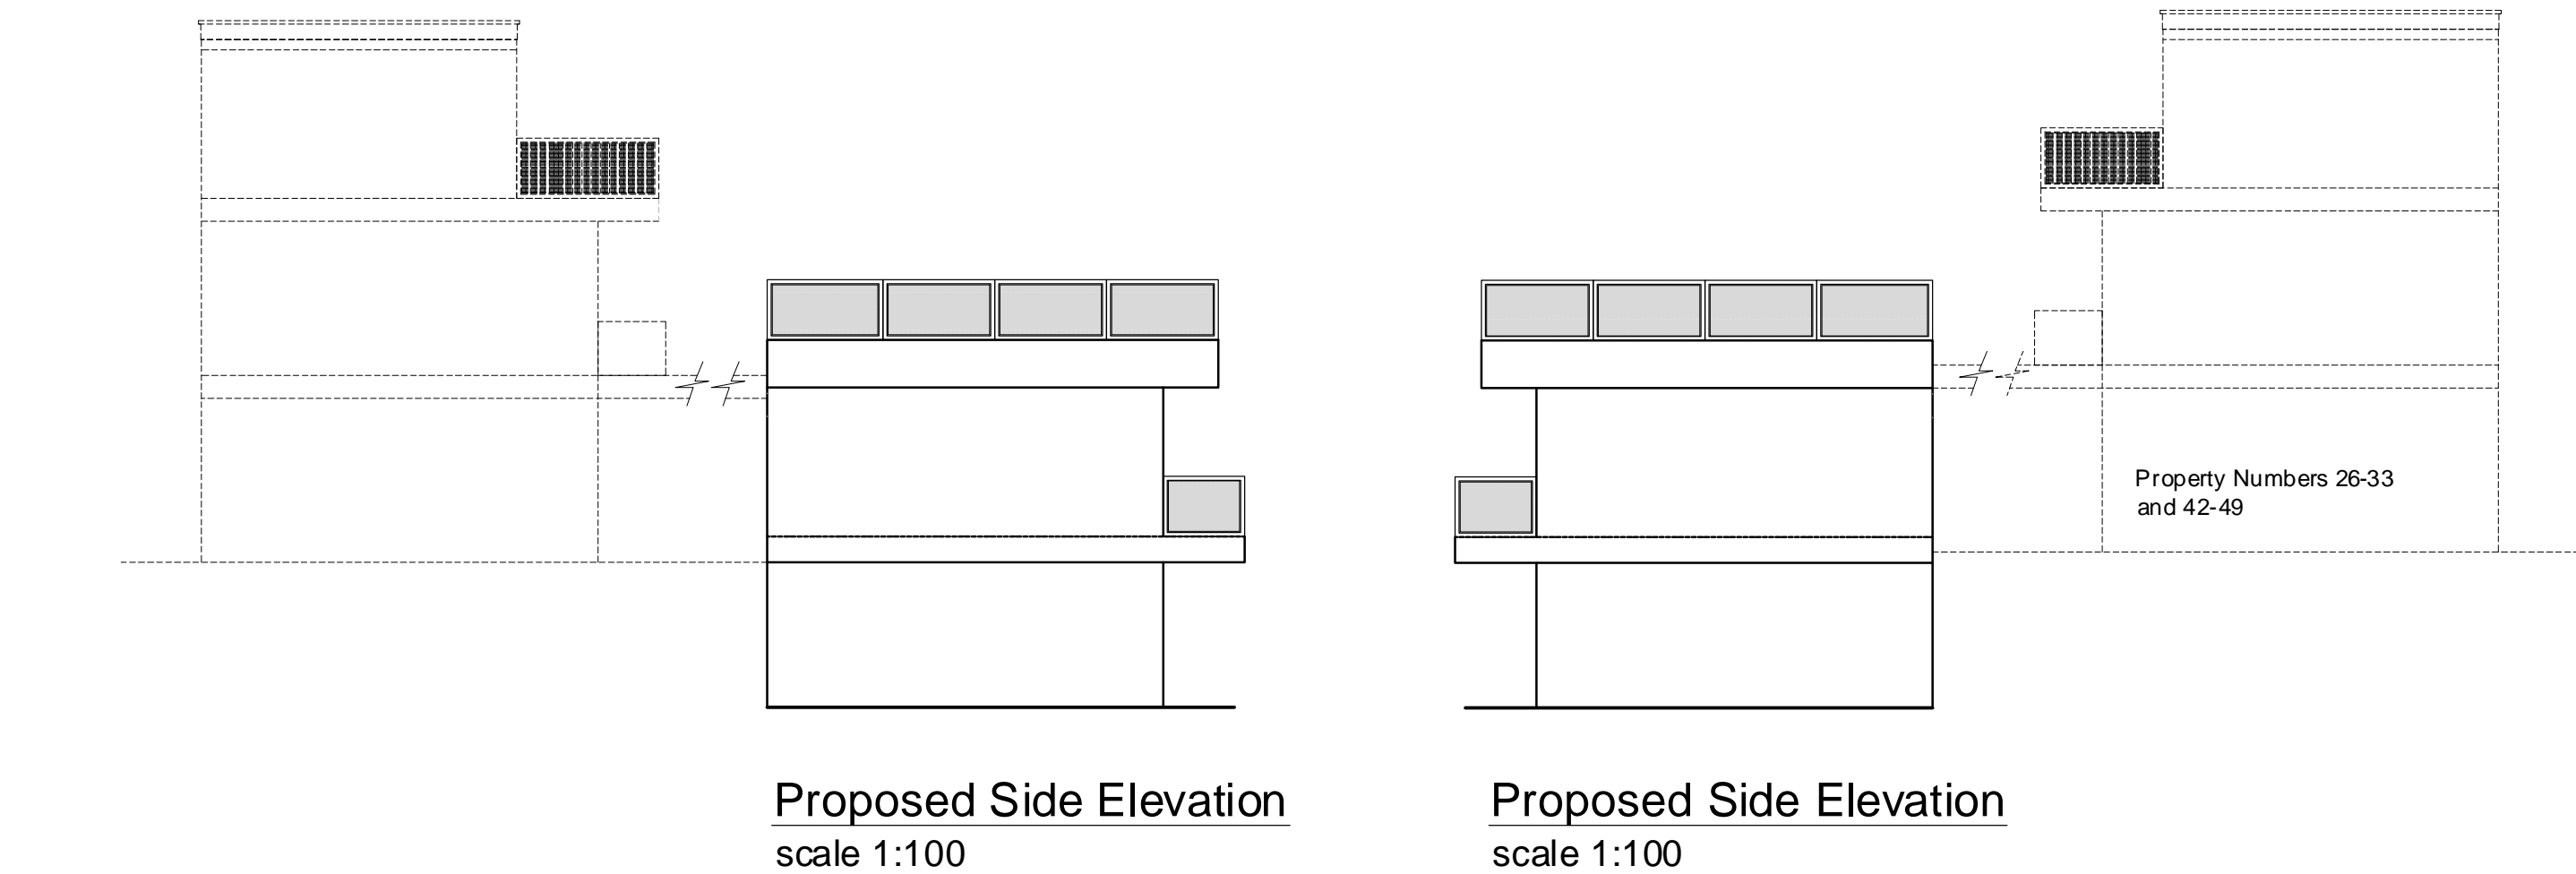


Site Plan
scale 1:1250

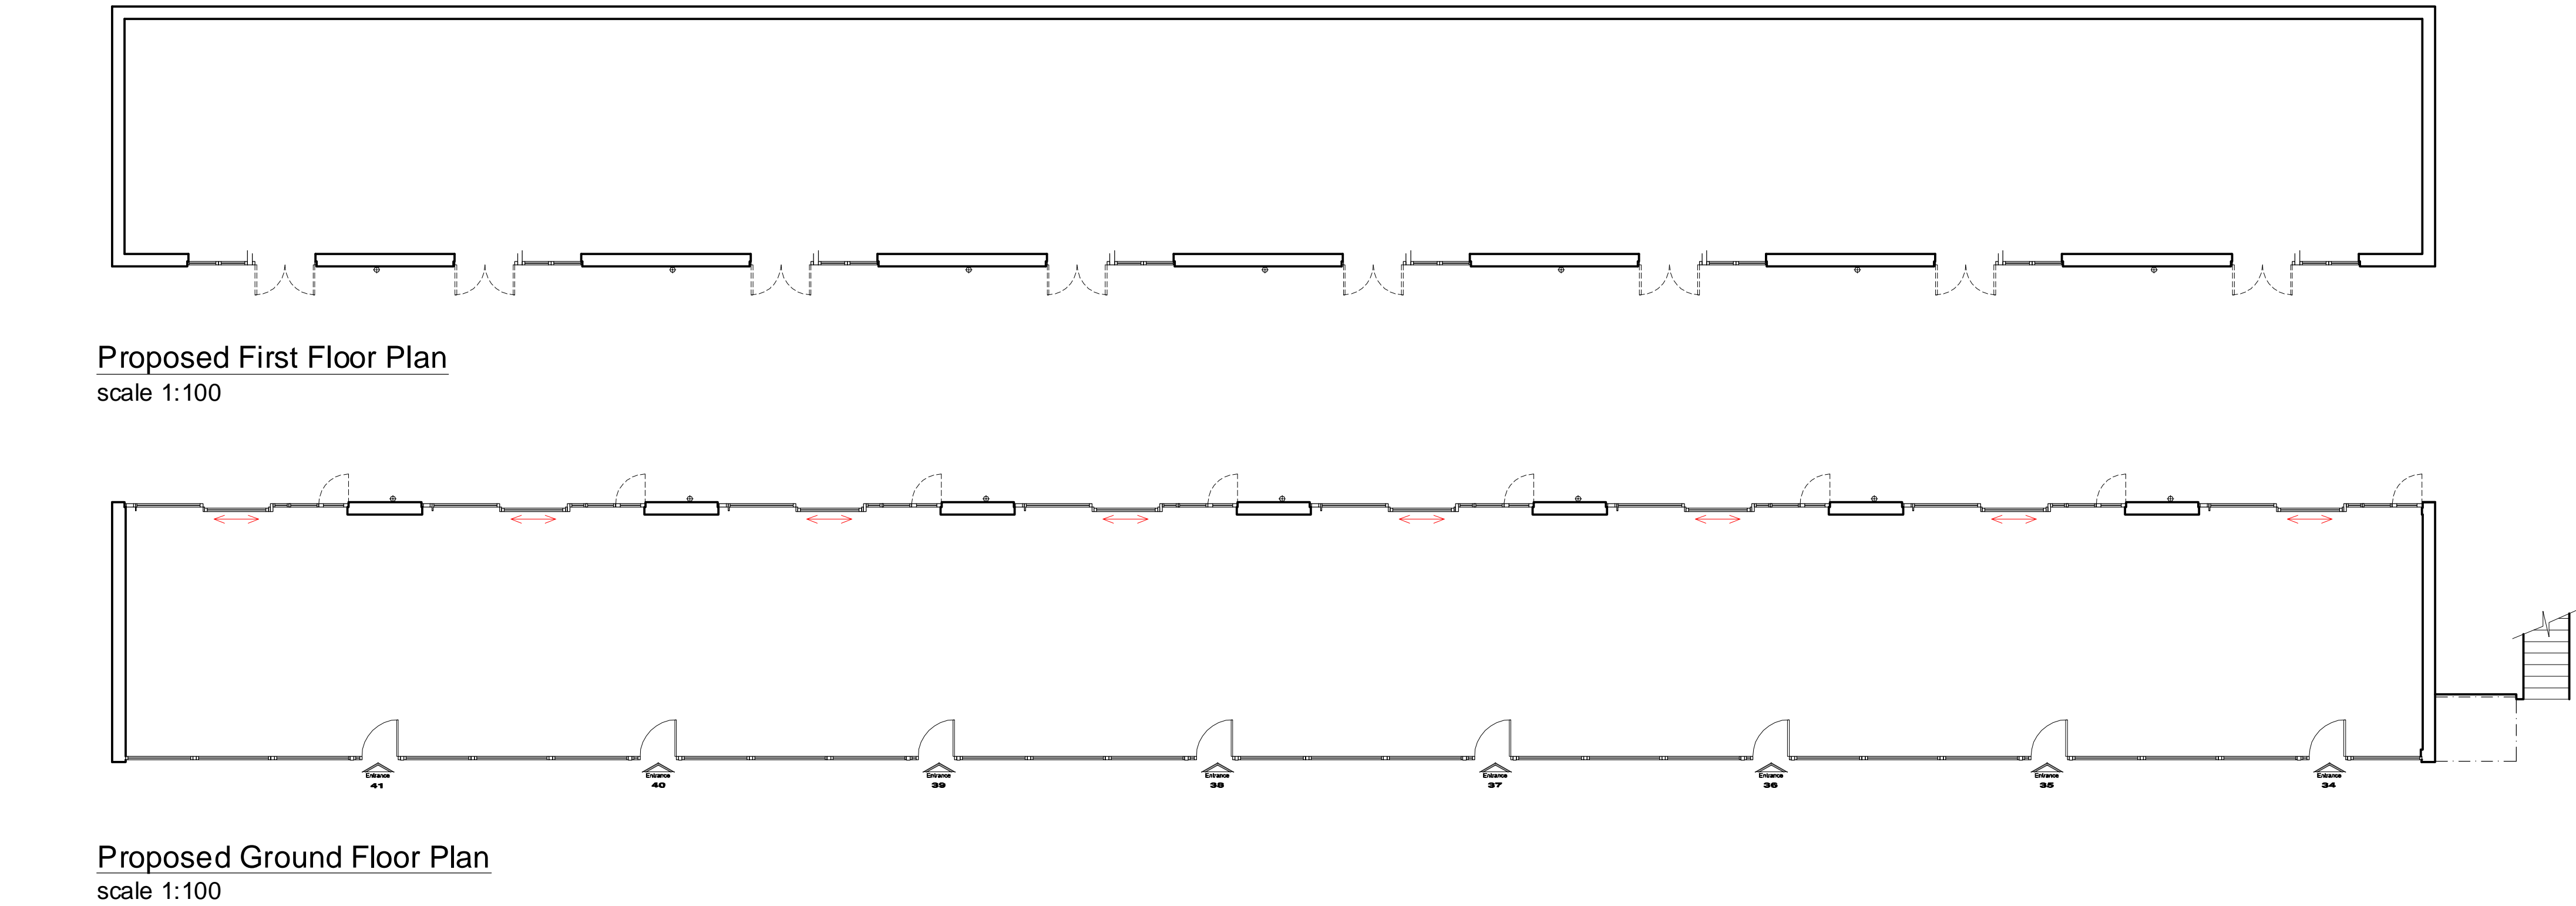

PLANNING

P2	23.02.10	WINDOW SECTION REMOVED	TAJC	SML
P1	25.01.10	PLANNING ISSUE	AJC	SML
REV	DATE	DESCRIPTION	BY	APP
CLIENT				
Apollo London Limited Conquest House, Church Street, Waltham Abbey, Essex EN9 1DX. Tel: 01992 650333 Fax: 01992 650999				

PROJECT
PROPOSED REFURBISHMENT OF
DUNBOYNE ROAD , CAMDEN, LONDON
NW3 2YY

DRAWING TITLE
PROPOSED PLANS AND ELEVATIONS
34-41 PART 2 OF 2

DATE	JAN 2010	D.G. No.	2858.103	REV.	P2
SCALE	1:100 (A1)				
DRAWN BY:	MKT/AJC	DATED	11.01.10		
CHECKED BY:		DATED			
APPROVAL BY:	SML	DATED	11.01.10		

AK DESIGN PARTNERSHIP LLP
CHARTERED BUILDING CONSULTANCY
BUILDING SURVEYORS
BUILDING DESIGNERS
PROJECT MANAGERS

AKDP

111-113 VICTORIA ROAD
ROMFORD
ESSEX
RM1 2LX

TEL: 01708 751772
FAX: 01708 764056
E-MAIL: office@akdesign.co.uk
WEB SITE: www.akdesign.co.uk