






Existing Front Elevation
scale 1:100

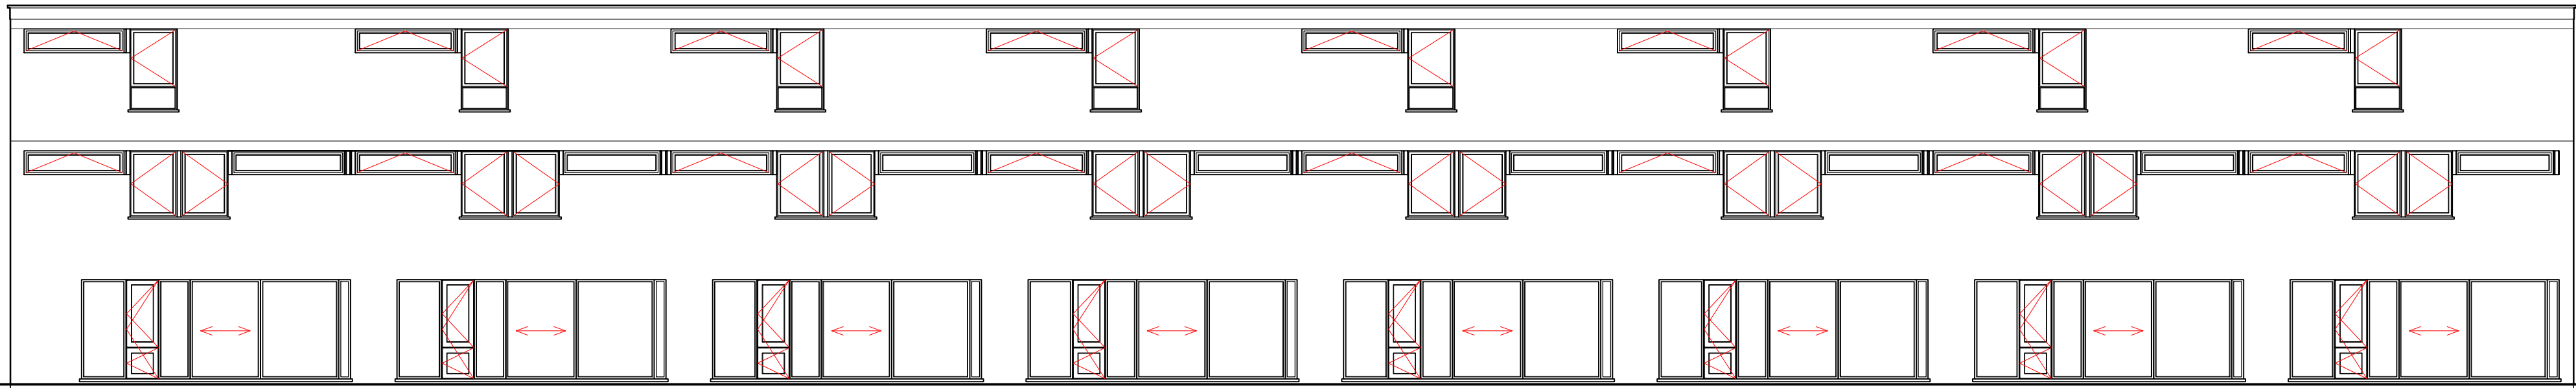


Existing Rear Elevation
scale 1:100

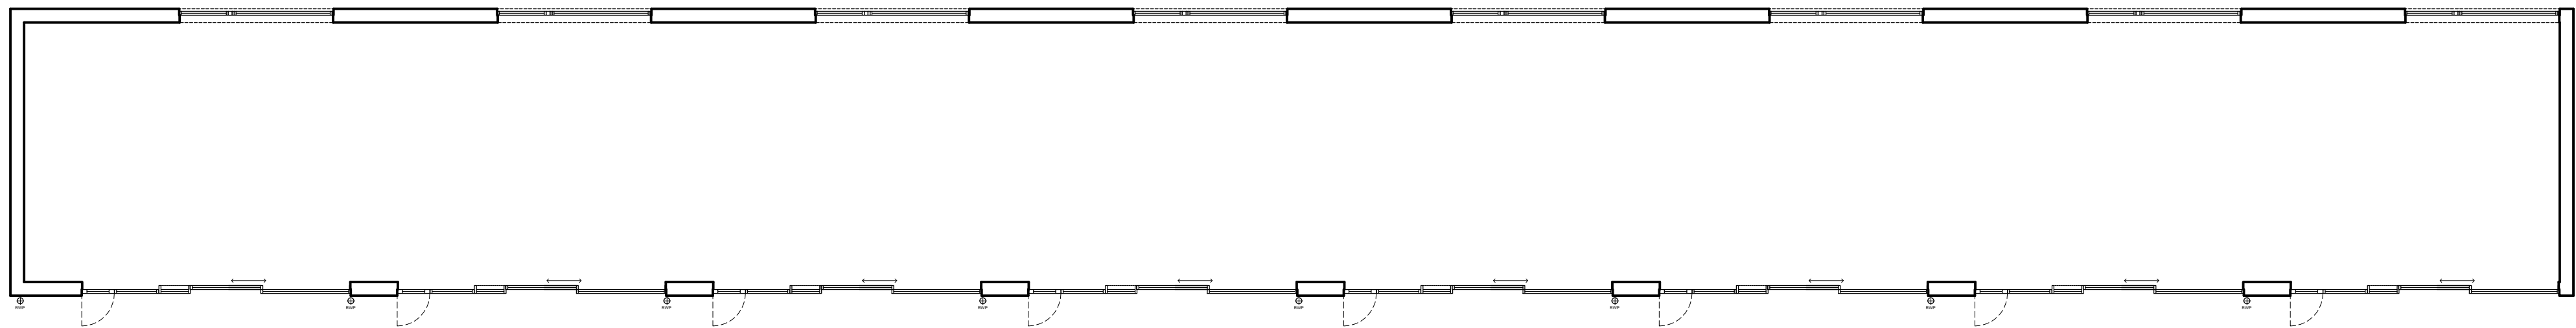


Existing Second Floor Plan
scale 1:100

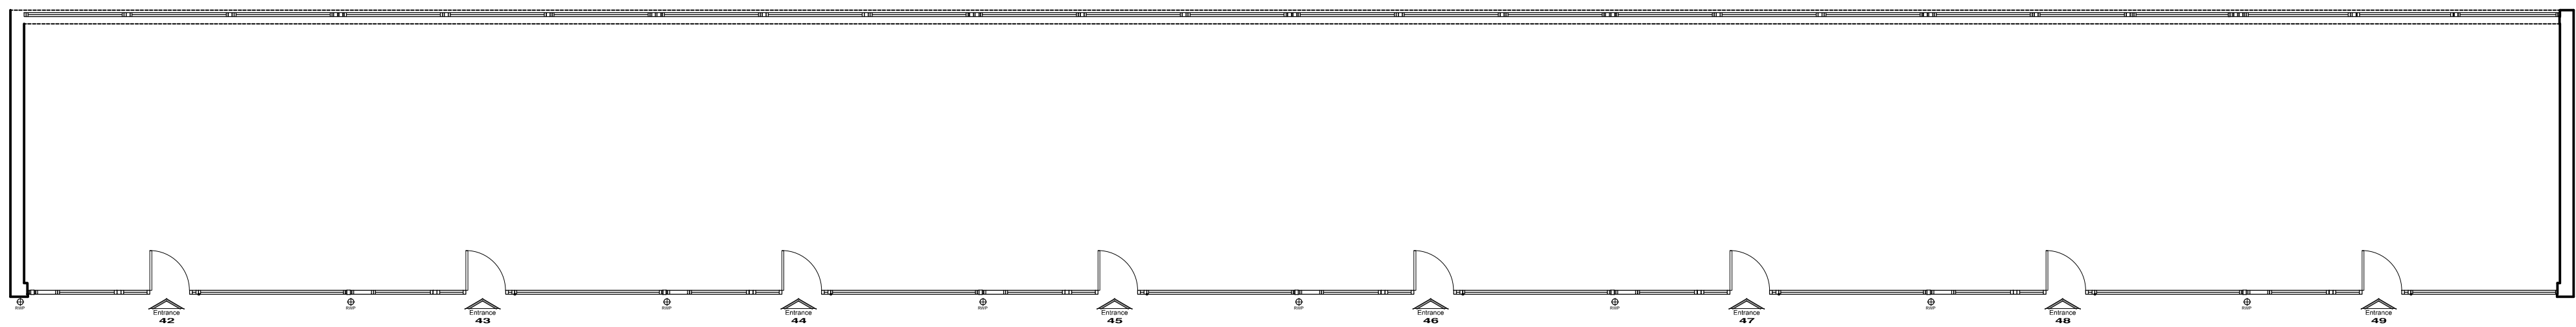


Existing First Floor Plan
scale 1:100

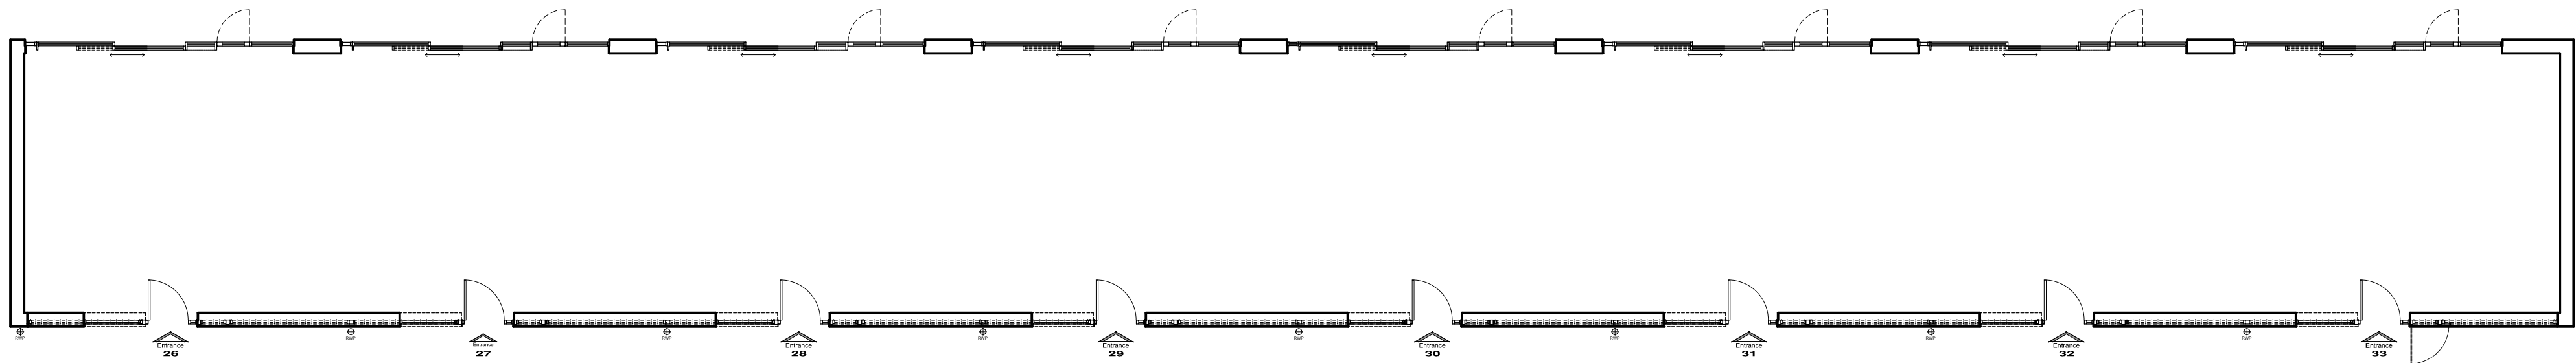


Existing Ground Floor Plan
scale 1:100

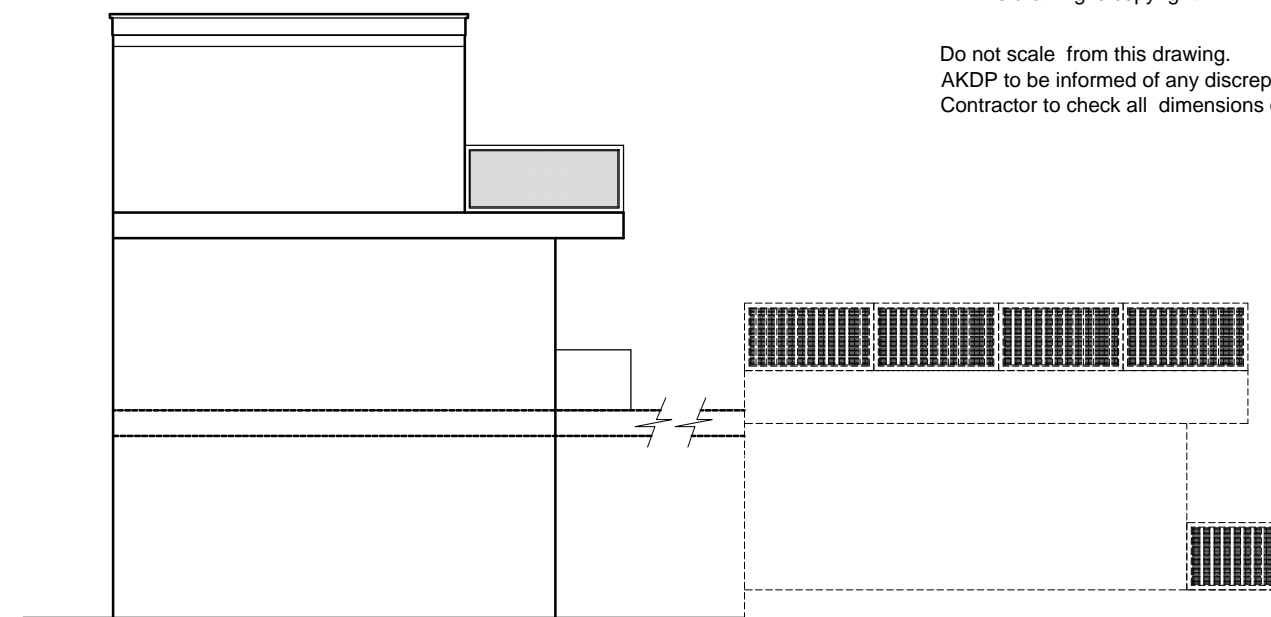

Existing Side Elevation
scale 1:100

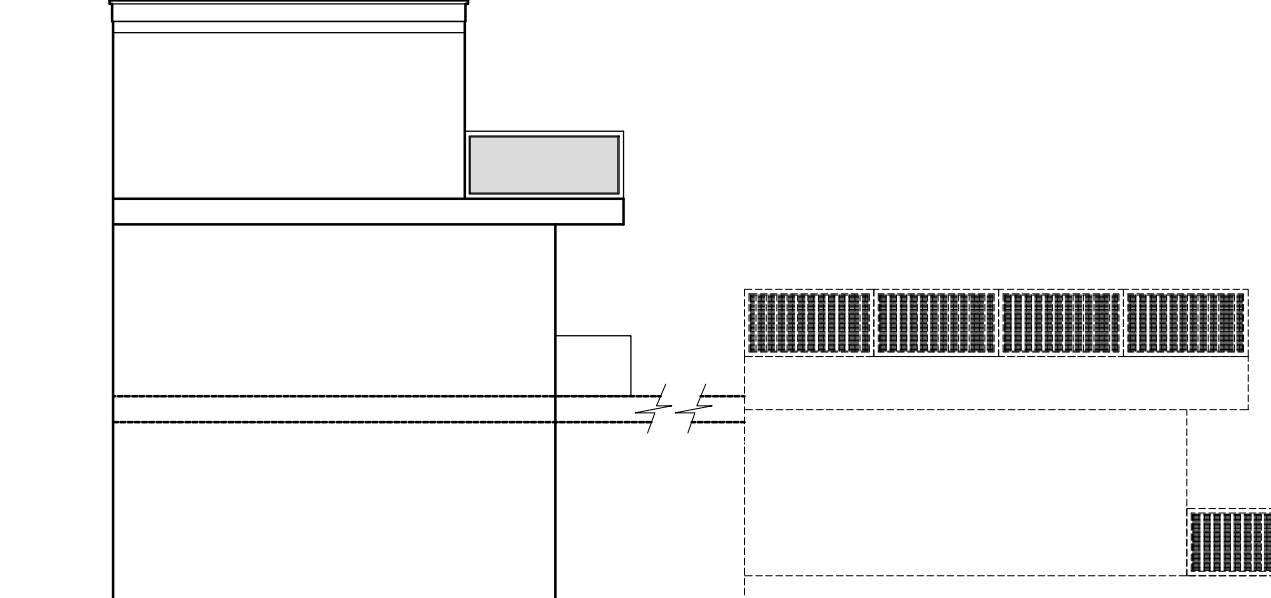

Existing Side Elevation
scale 1:100

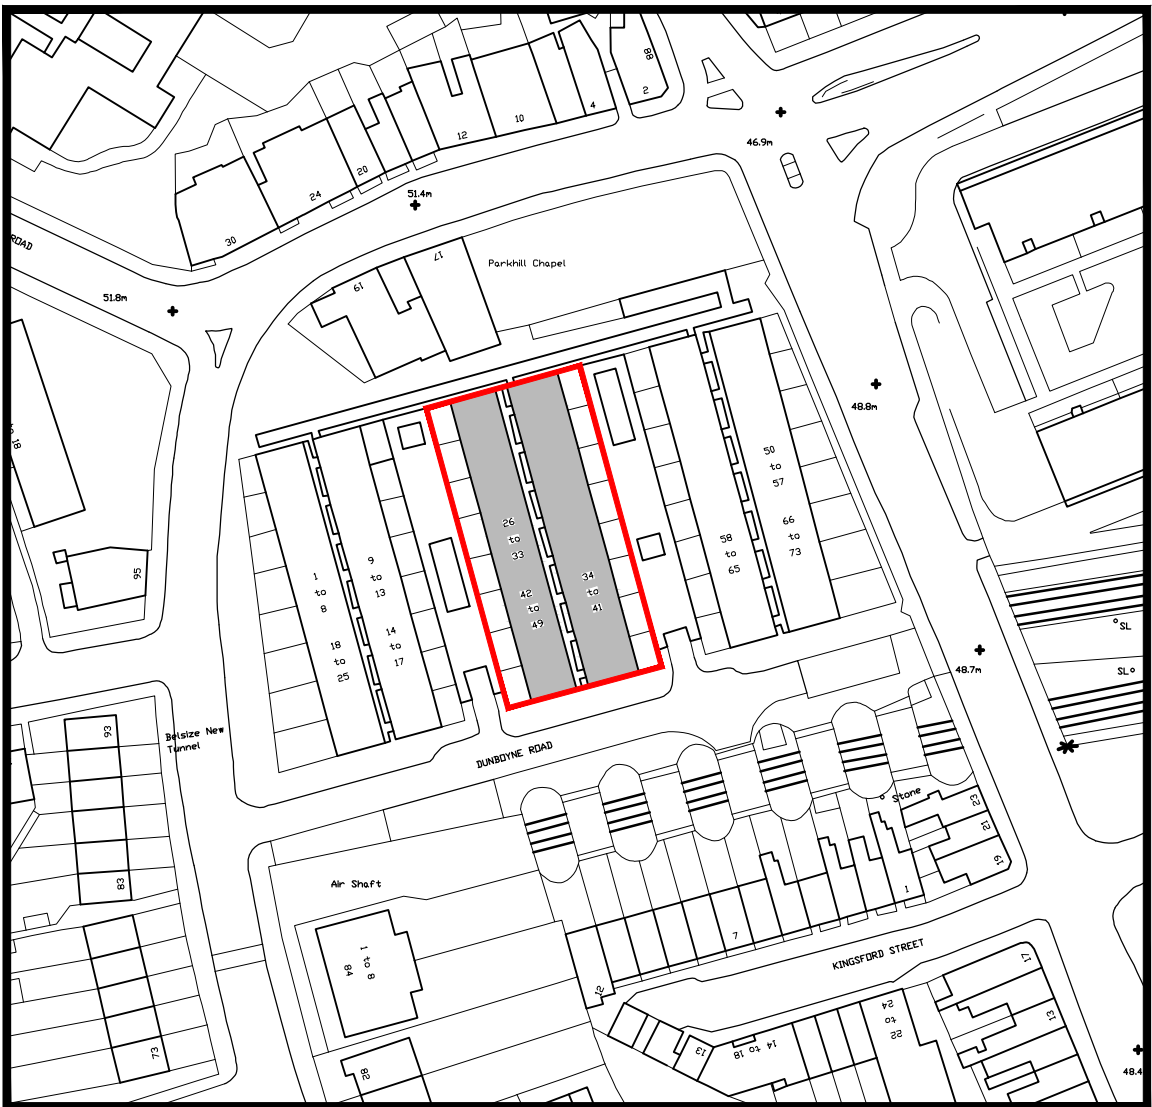

Site Plan
scale 1:1250

PLANNING

P1	25.01.10	PLANNING ISSUE	AJC	SML
REV	DATE	DESCRIPTION	BY	APPD
CLIENT Apollo London Limited Conquest House, Church Street, Waltham Abbey, Essex EN9 1DX. Tel: 01992 650333 Fax: 01992 650999				

PROJECT
PROPOSED REFURBISHMENT OF
DUNBOYNE ROAD , CAMDEN, LONDON
NW3 2YY

DRAWING TITLE
EXISTING PLANS AND ELEVATIONS
26-33 and 42-49 PART 1 OF 2

DATE	JAN 2010	DWG. No.	2858.100	REV.	P1
SCALE	1:100 (A1)	DATED	07.01.10		
DRAWN BY:	MKT	DATED	07.01.10		
CHECKED BY:	TAJC	DATED	07.01.10		
APPROVAL BY:	SML	DATED	07.01.10		

AK DESIGN PARTNERSHIP LLP
CHARTERED BUILDING CONSULTANCY
BUILDING SURVEYORS
BUILDING DESIGNERS
PROJECT MANAGERS

111-113 VICTORIA ROAD
ROMFORD
ESSEX
RM1 2LX

TEL: 01708 751772
FAX: 01708 764056
E-MAIL: office@akdesign.co.uk
WEB SITE: www.akdesign.co.uk