




Existing Rear Elevation
scale 1:100

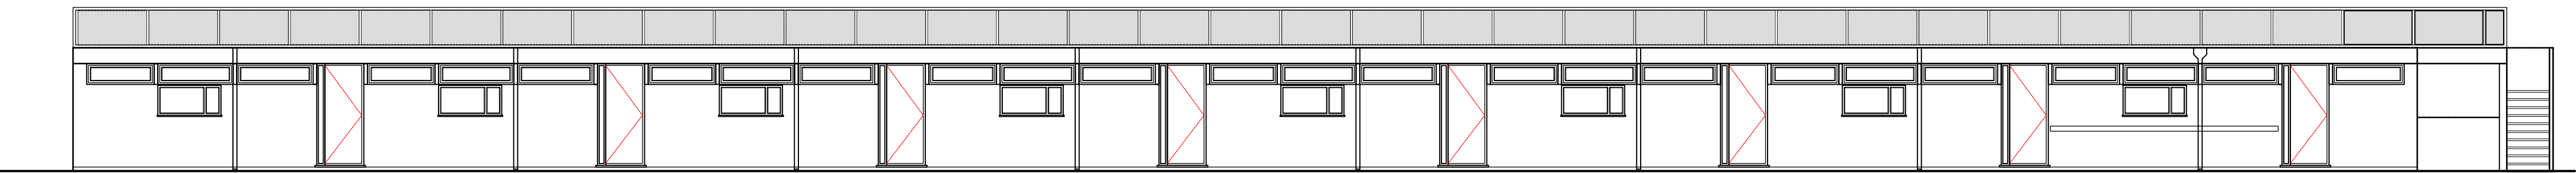


Existing Front Elevation
scale 1:100

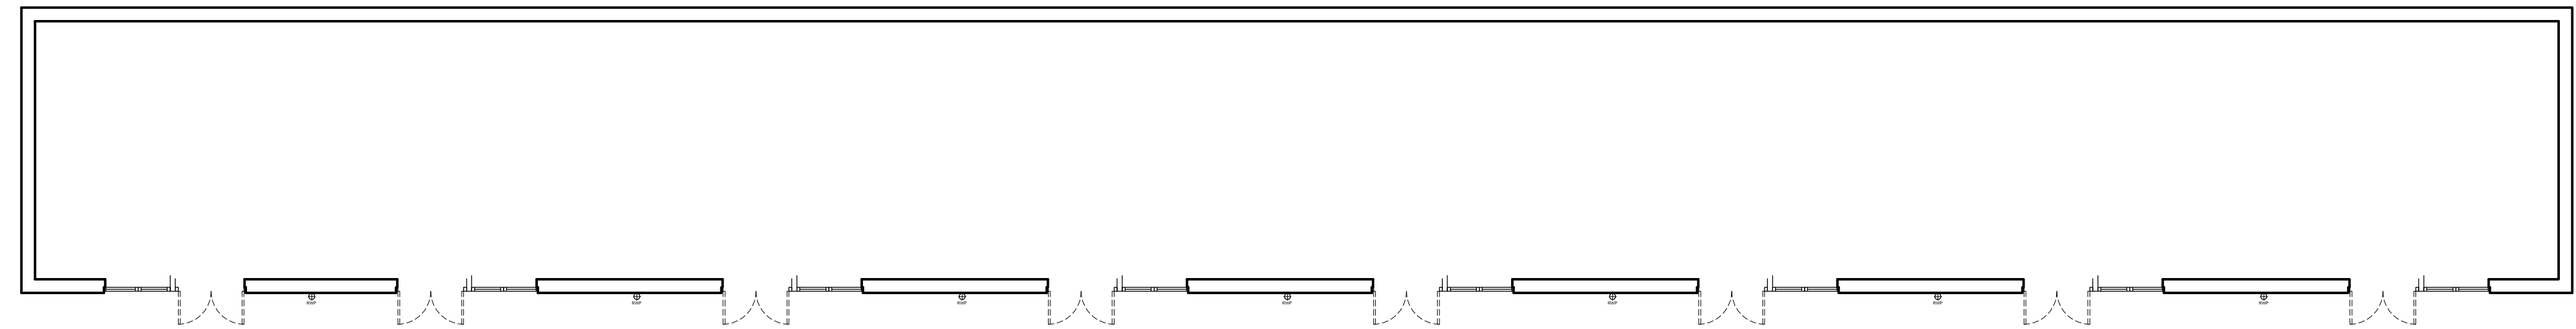

Existing First Floor Plan
scale 1:100

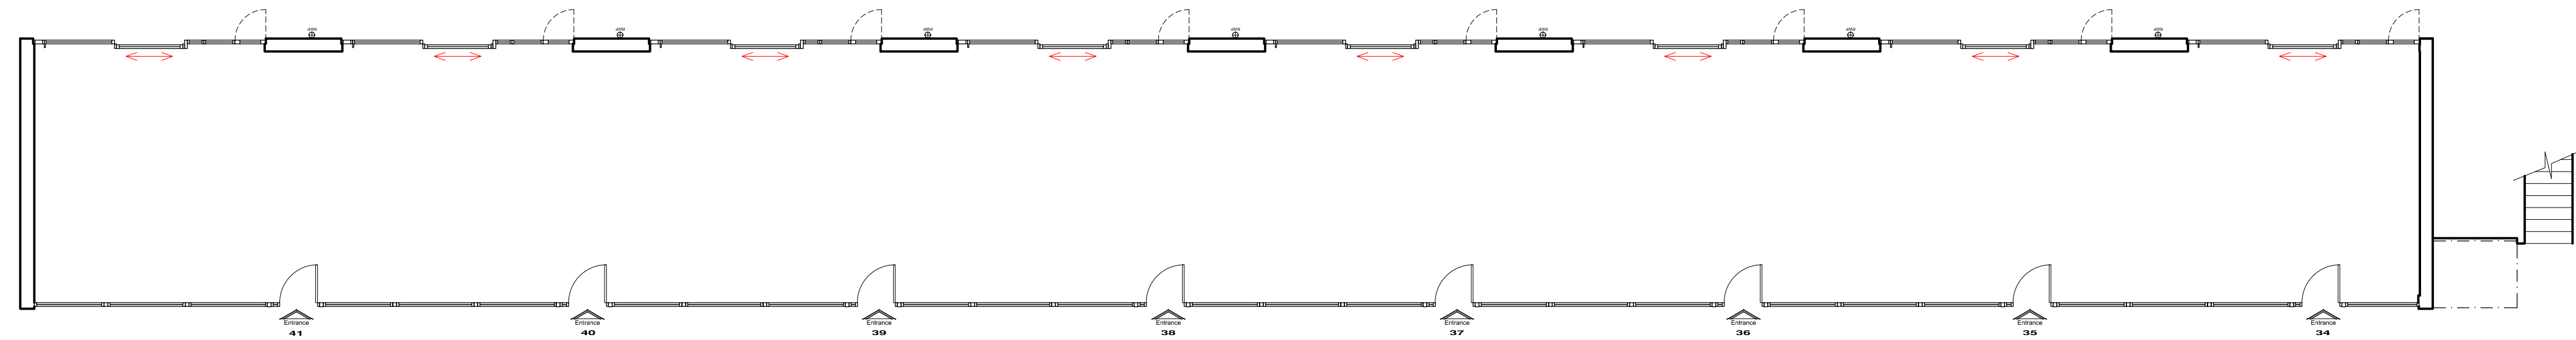


Existing Ground Floor Plan
scale 1:100

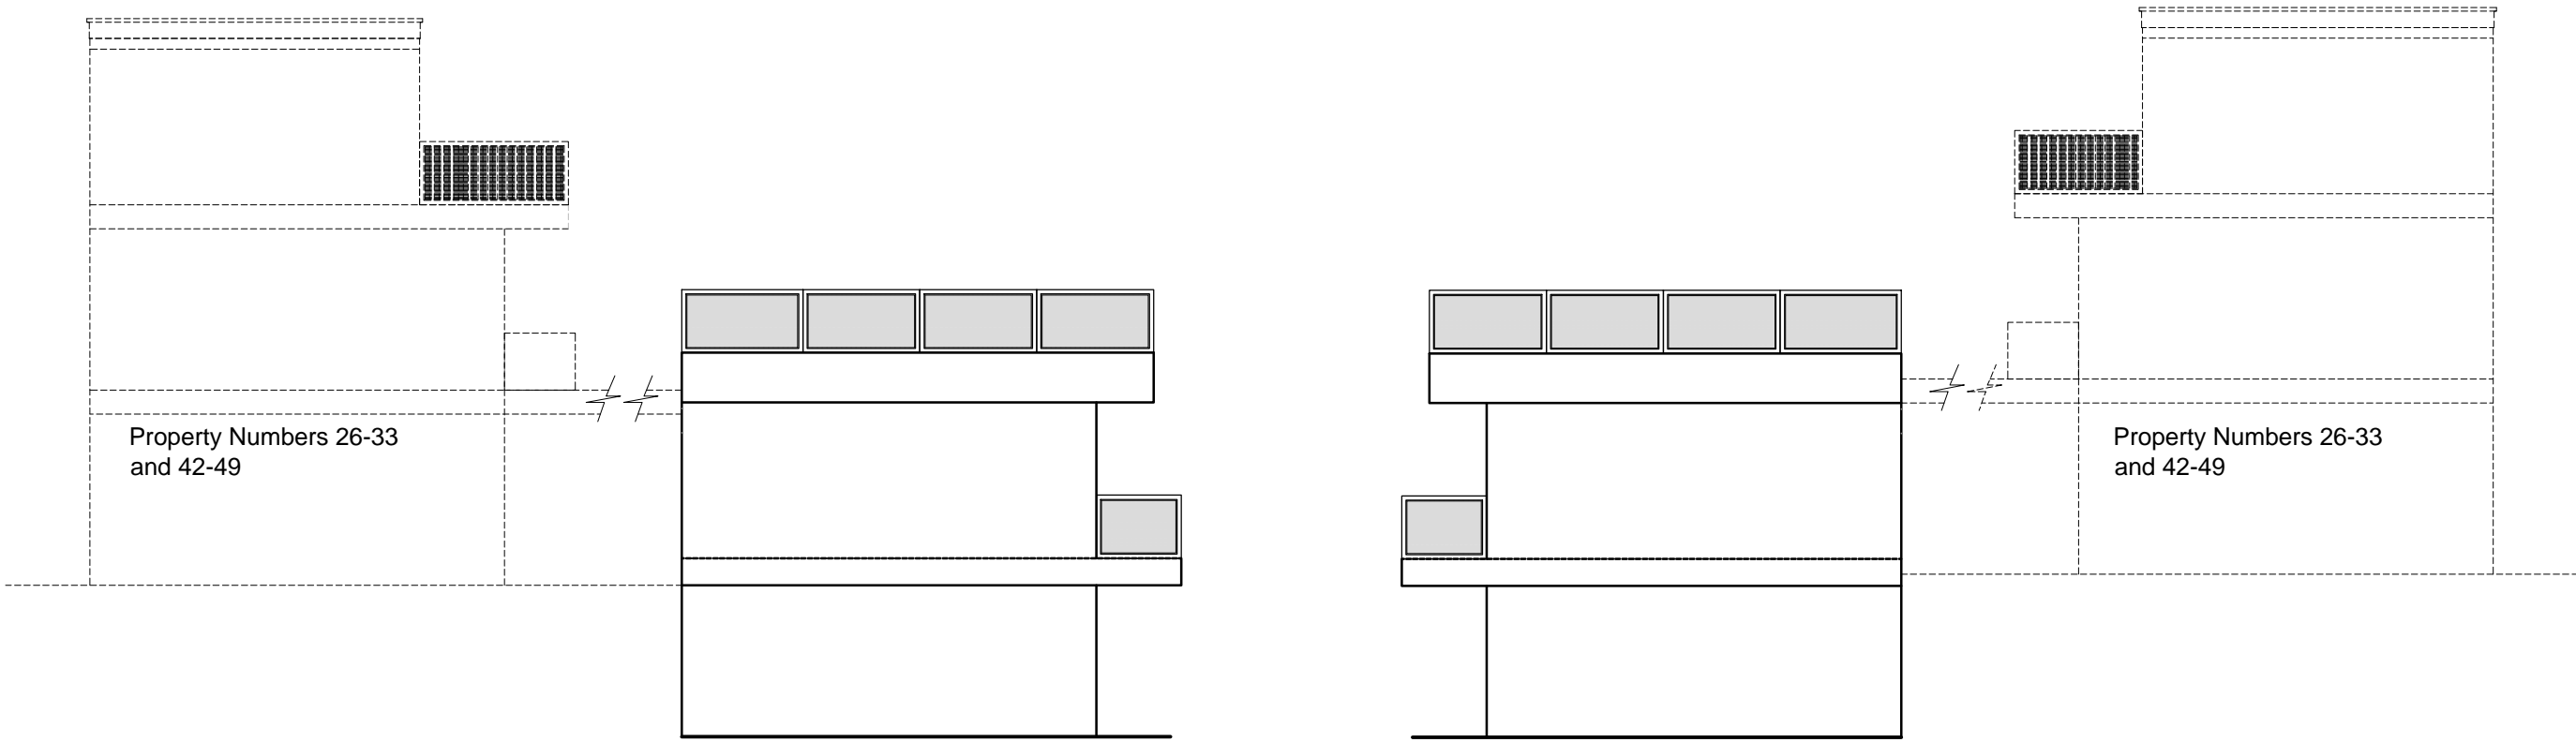

Existing Side Elevation
scale 1:100

Existing Side Elevation
scale 1:100

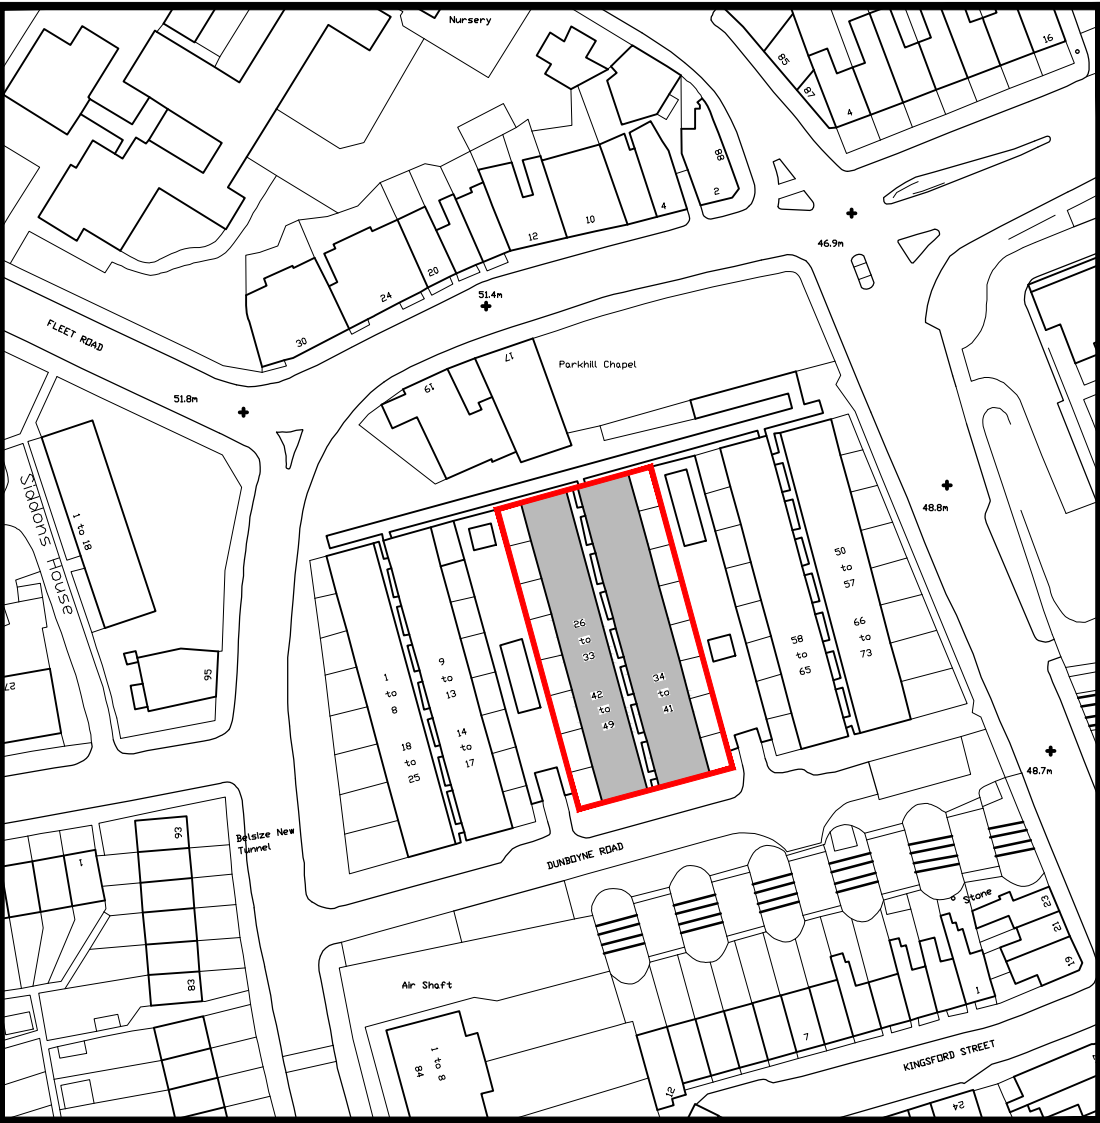

Site Plan
scale 1:1250

PLANNING

P1	25.01.10	PLANNING ISSUE	AJC	SML
REV	DATE	DESCRIPTION	BY	APP'D

CLIENT	Apollo London Limited Conquest House, Church Street, Waltham Abbey, Essex EN9 1DX. Tel: 01992 650333 Fax: 01992 650999
--------	--

PROJECT	PROPOSED REFURBISHMENT OF DUNBOYNE ROAD, CAMDEN, LONDON NW3 2YY
---------	---

DRAWING TITLE	EXISTING PLANS AND ELEVATIONS 34-41 PART 2 OF 2
---------------	--

DATE	JAN 2010	DWG. No.	2858.101	REV.	P1
SCALE	1:100 (A1)	DRAWN BY:	TAJC	DATED	07.01.10
CHECKED BY:	MKT	DATED	07.01.10	APPROVAL BY:	SML
APPROVAL BY:	SML	DATED	07.01.10		

AK DESIGN PARTNERSHIP LLP CHARTERED BUILDING CONSULTANCY BUILDING SURVEYORS BUILDING DESIGNERS PROJECT MANAGERS	111-113 VICTORIA ROAD ROMFORD ESSEX RM1 2LX	TEL: 01708 751772 FAX: 01708 764056 E-MAIL: office@akdesign.co.uk WEB SITE: www.akdesign.co.uk
---	--	---