



Proposed Front Elevation
scale 1:100

All windows to be replaced with double glazed units, colour fenestration and material to match existing. See manufacturers details.

Concrete repairs to match existing colour and material.


All windows to be replaced with double glazed units, colour fenestration and material to match existing. See manufacturers details.

All flat roof repairs to be completed to match existing colour and material.

All flat roof repairs to be completed to match existing colour and material.

Concrete repairs to match existing colour and material.

All windows and doors to be replaced with double glazed units, colour fenestration and material to match existing. See manufacturers details.

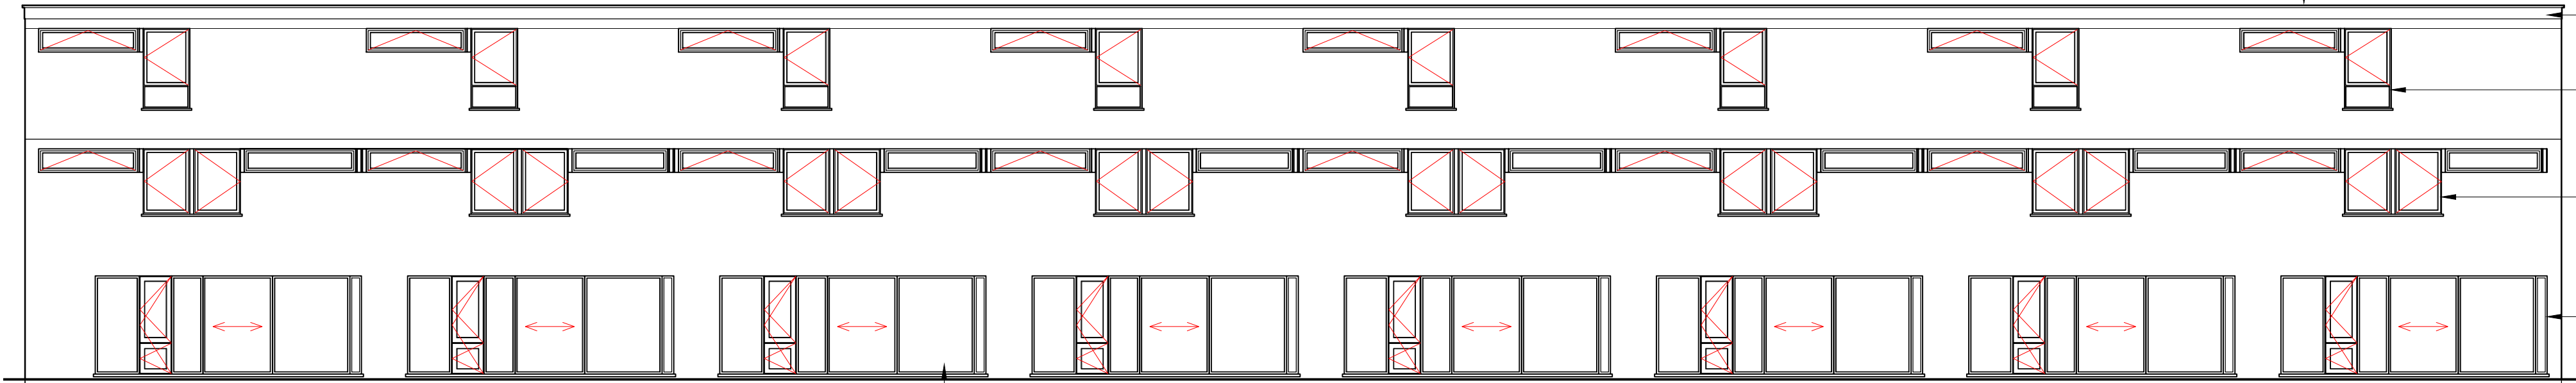


Proposed Rear Elevation
scale 1:100

All windows and doors to be replaced with double glazed units, colour fenestration and material to match existing. See manufacturers details.

Concrete repairs to match existing colour and material.


All windows to be replaced, with new double glazed units, colour fenestration and material to match existing. See manufacturers details.

All windows and doors to be replaced, with new double glazed units, colour fenestration and material to match existing. See manufacturers details.

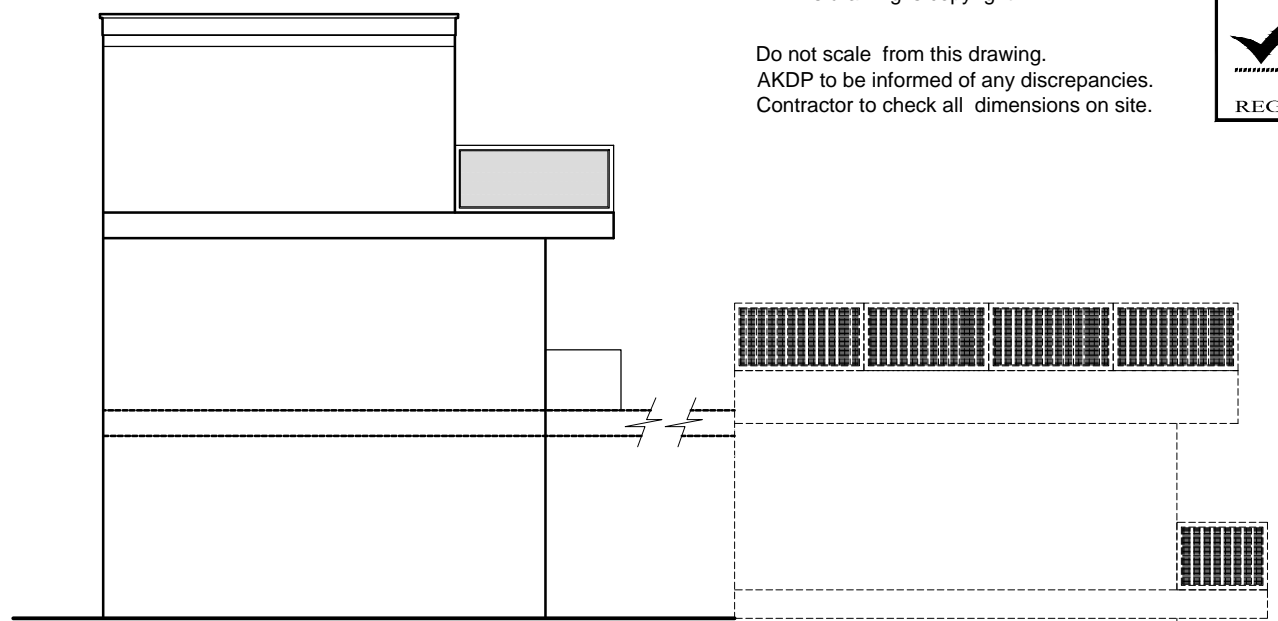


Proposed Side Elevation
scale 1:100

Property numbers
34-41

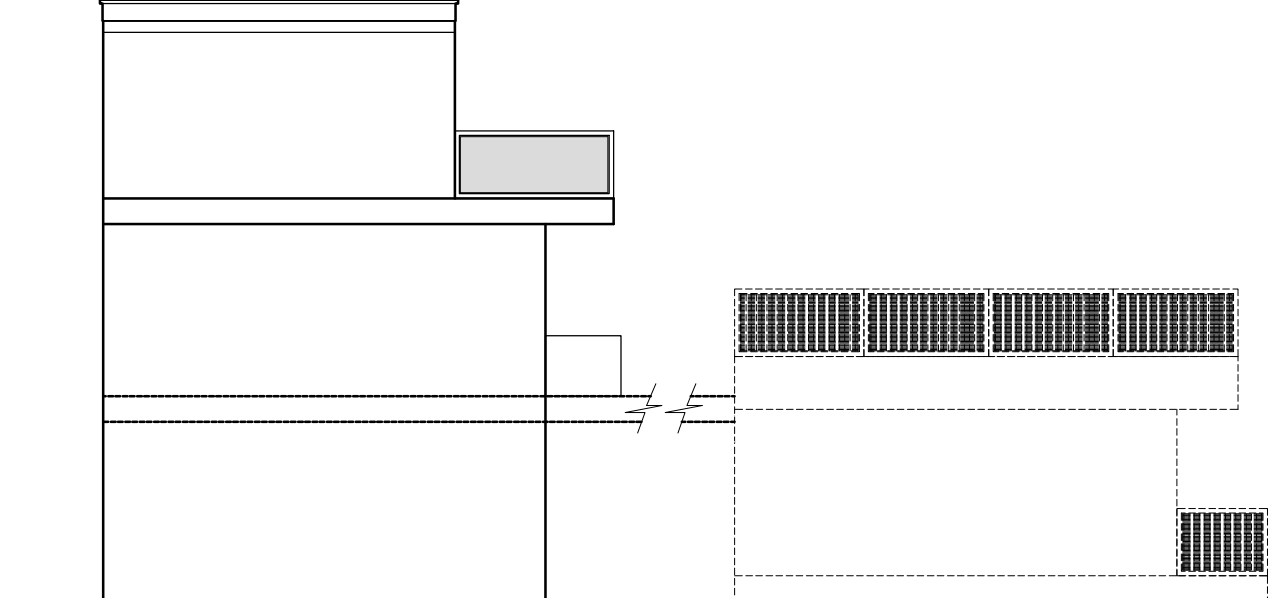


Proposed Side Elevation
scale 1:100


Property numbers
34-41

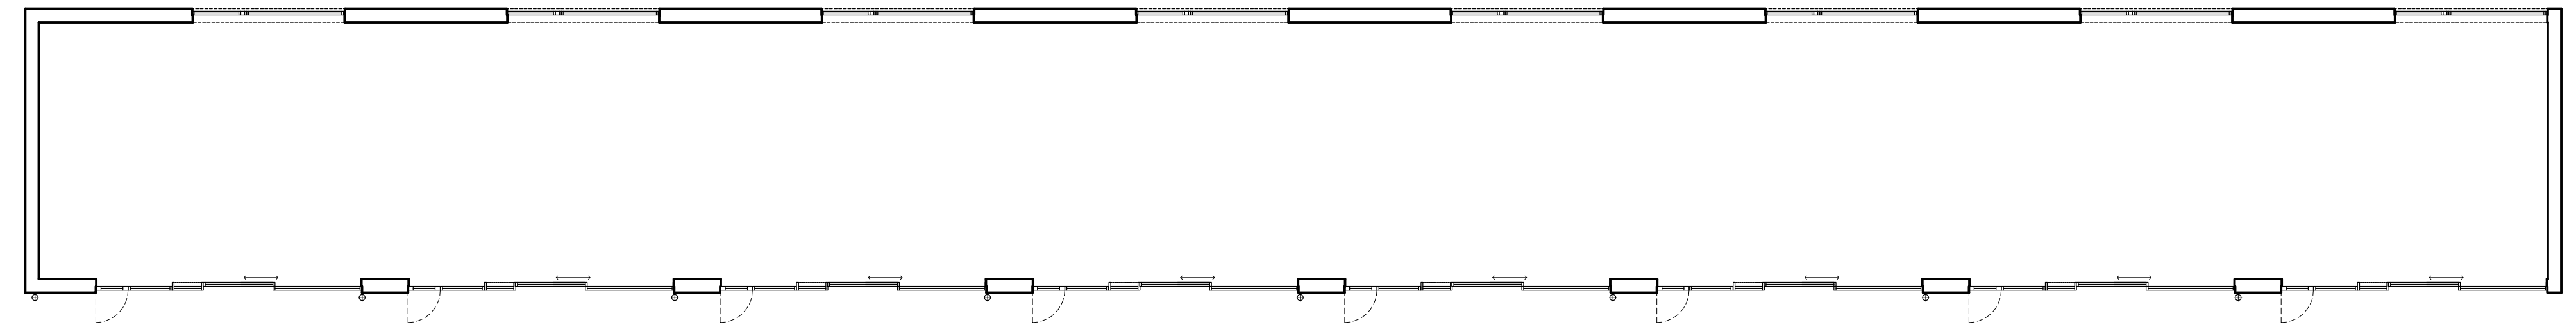


Proposed Second Floor Plan
scale 1:100

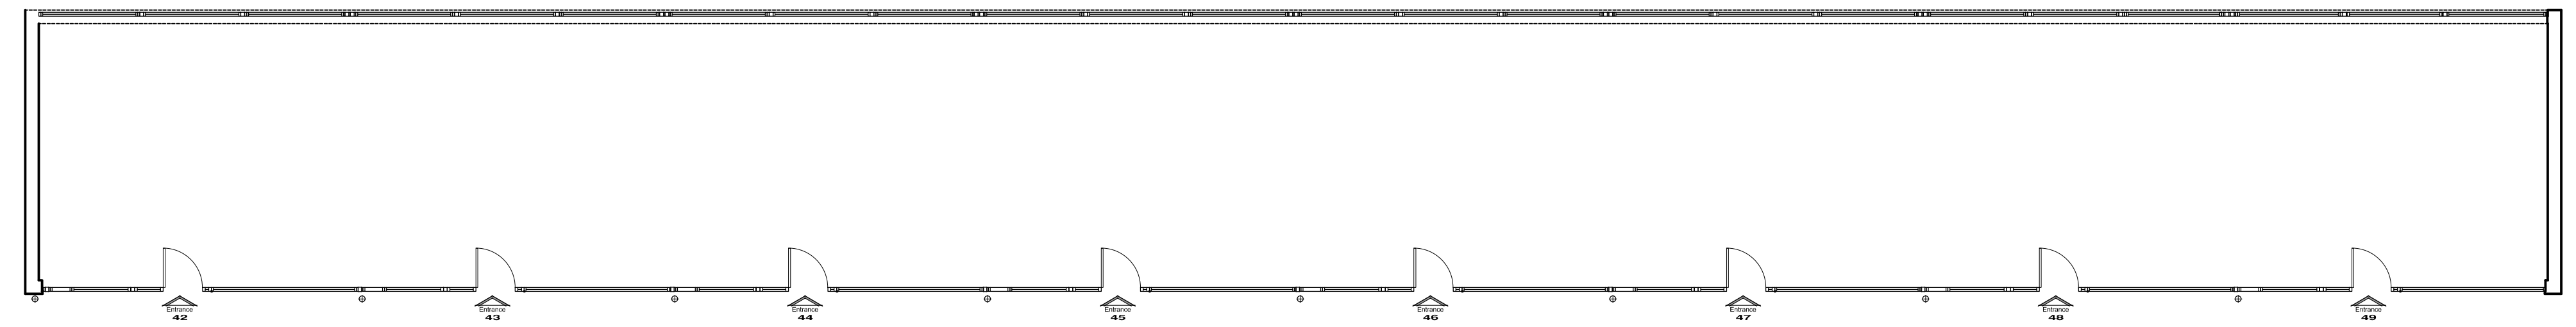


Proposed First Floor Plan
scale 1:100

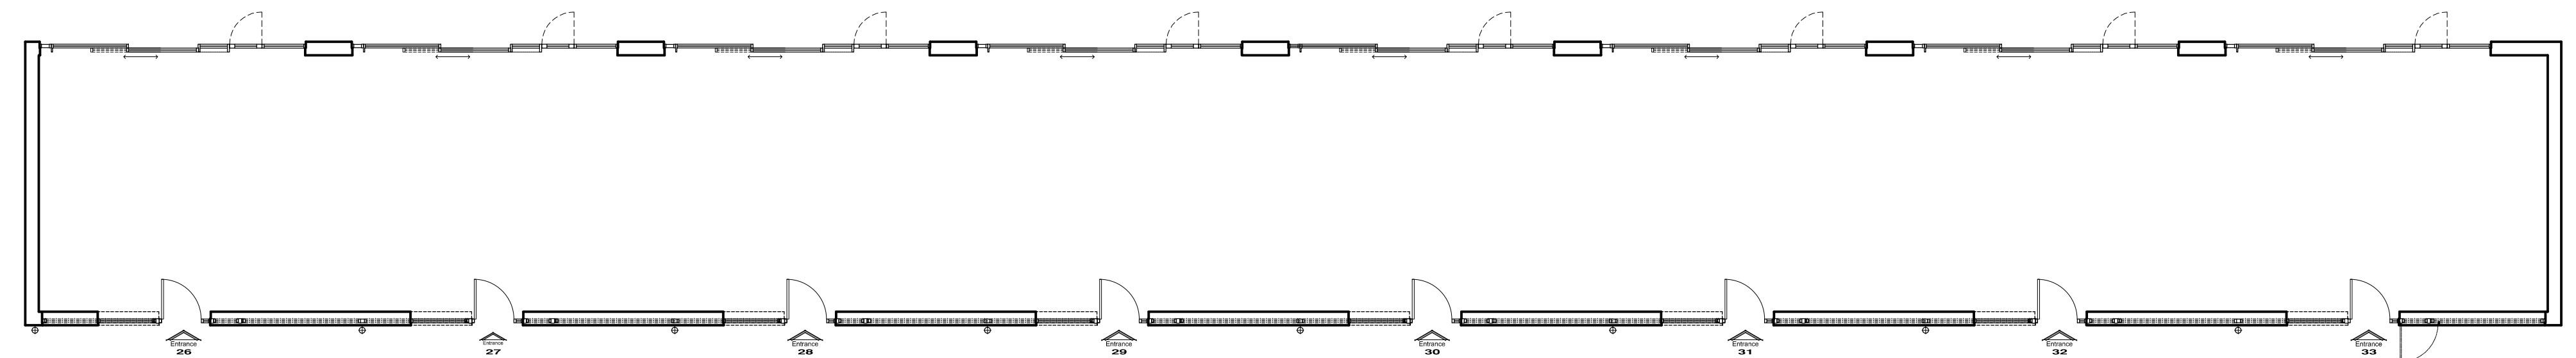

Proposed Ground Floor Plan
scale 1:100

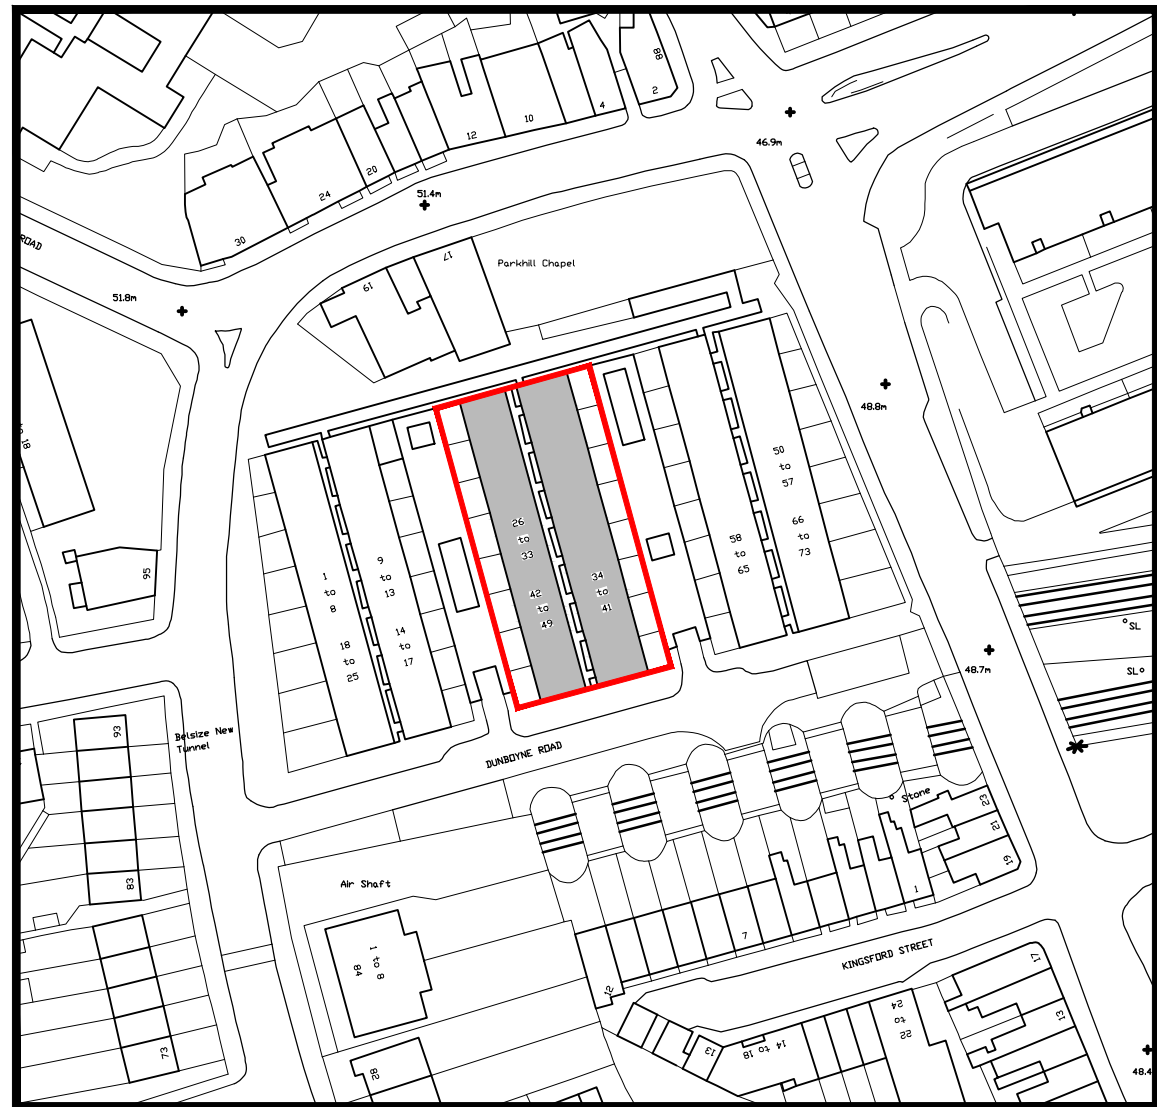

Site Plan
scale 1:1250

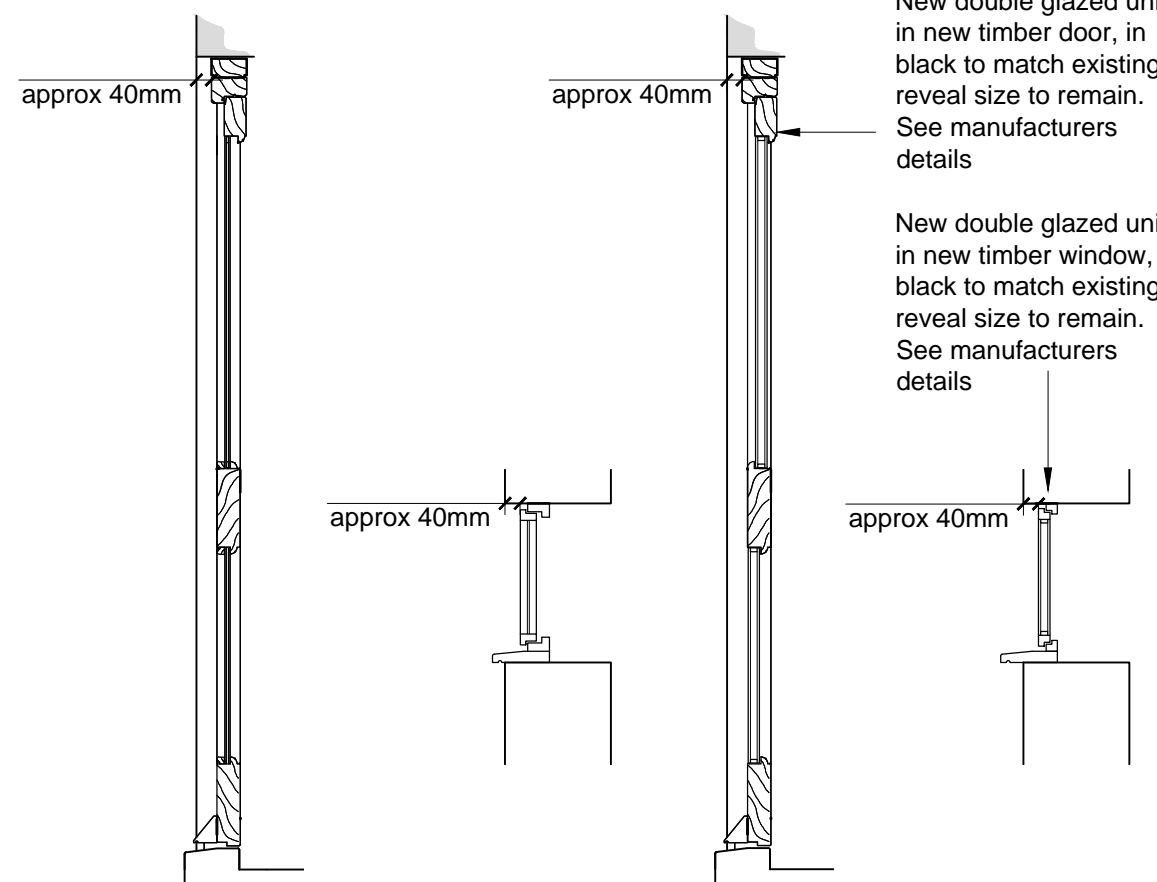

Existing Typical Door & Window Details
scale 1:20

Proposed Typical Door & Window Details
scale 1:20

PLANNING

P1	25.01.10	PLANNING ISSUE	AJC	SML
REV	DATE	DESCRIPTION	BY	APP'D
CLIENT Apollo London Limited Conquest House, Church Street, Waltham Abbey, Essex EN9 1DX. Tel: 01992 650333 Fax: 01992 650999				

PROJECT
**PROPOSED REFURBISHMENT OF
DUNBOYNE ROAD , CAMDEN, LONDON
NW3 2YY**

DRAWING TITLE
**PROPOSED PLANS AND ELEVATIONS
26-33 and 42-49 PART 1 OF 2**

DATE	JAN 2010	DG. No.	2858.102	REV.	P1
SCALE	1:100 (A1)	DRAWN BY:	MKT/AJC	DATED	11.01.10
CHECKED BY:		DATED			
APPROVAL BY:	SML	DATED	11.01.10		