




Site Plan
scale 1:1250

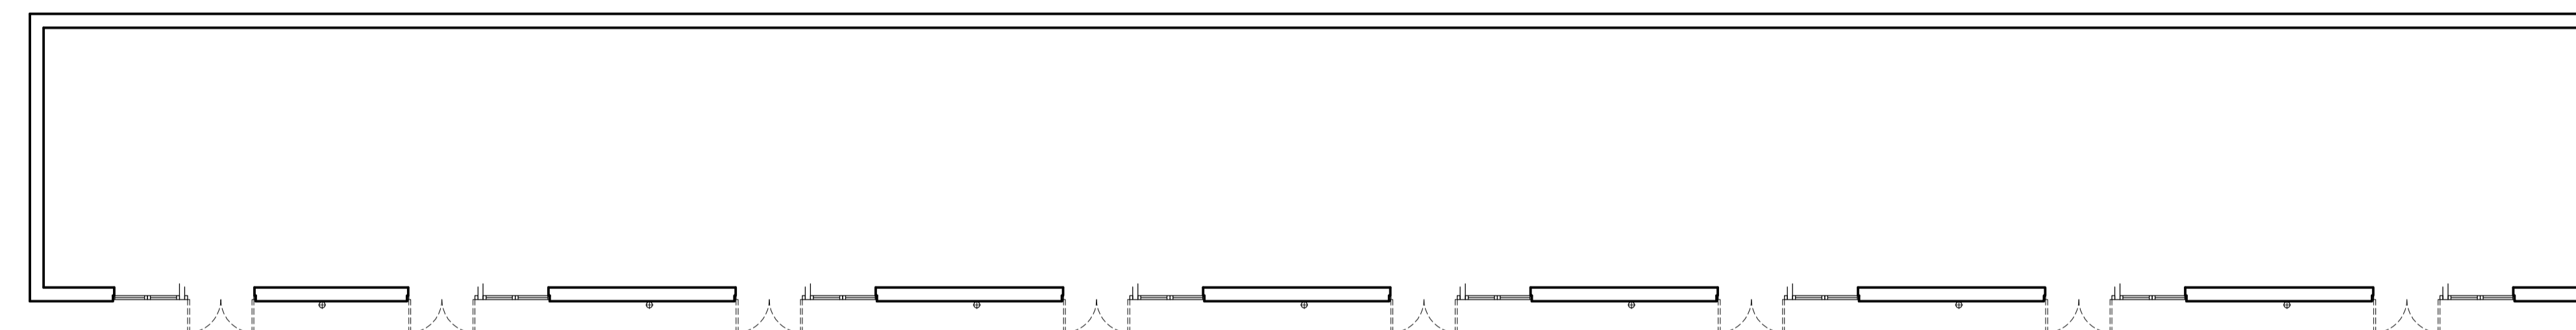

Proposed First Floor Plan
scale 1:100

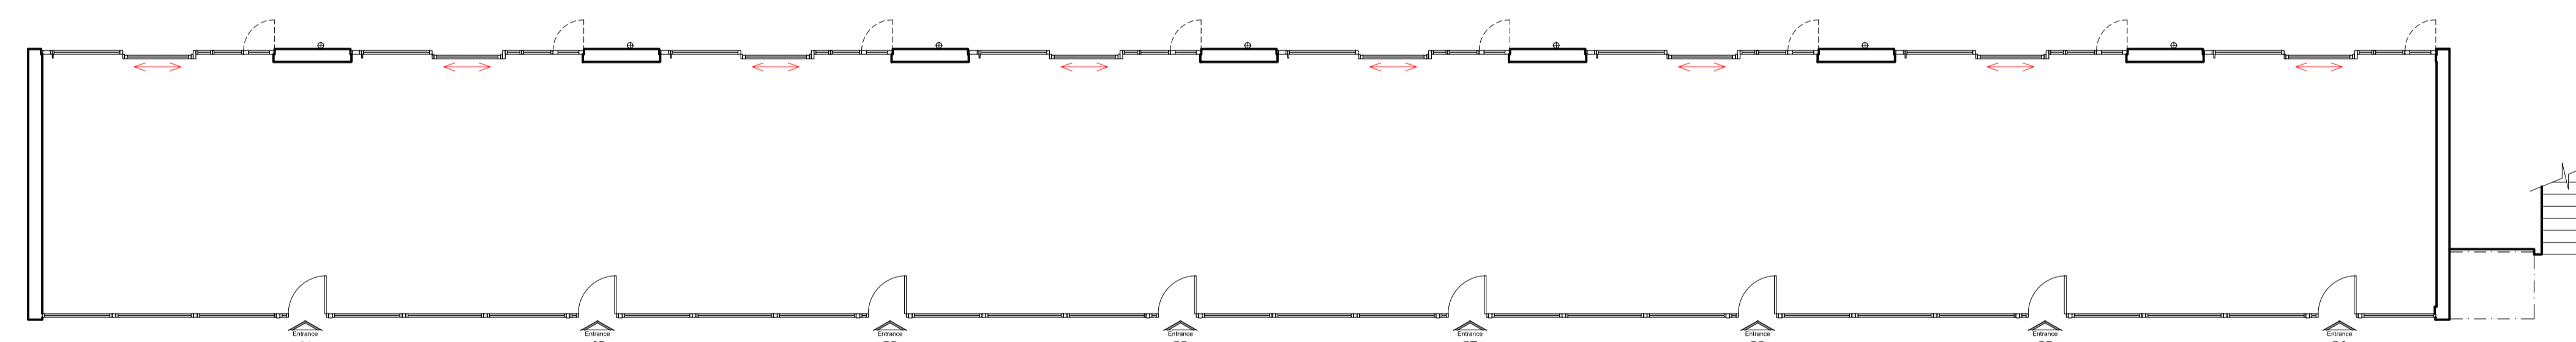


Proposed Ground Floor Plan
scale 1:100

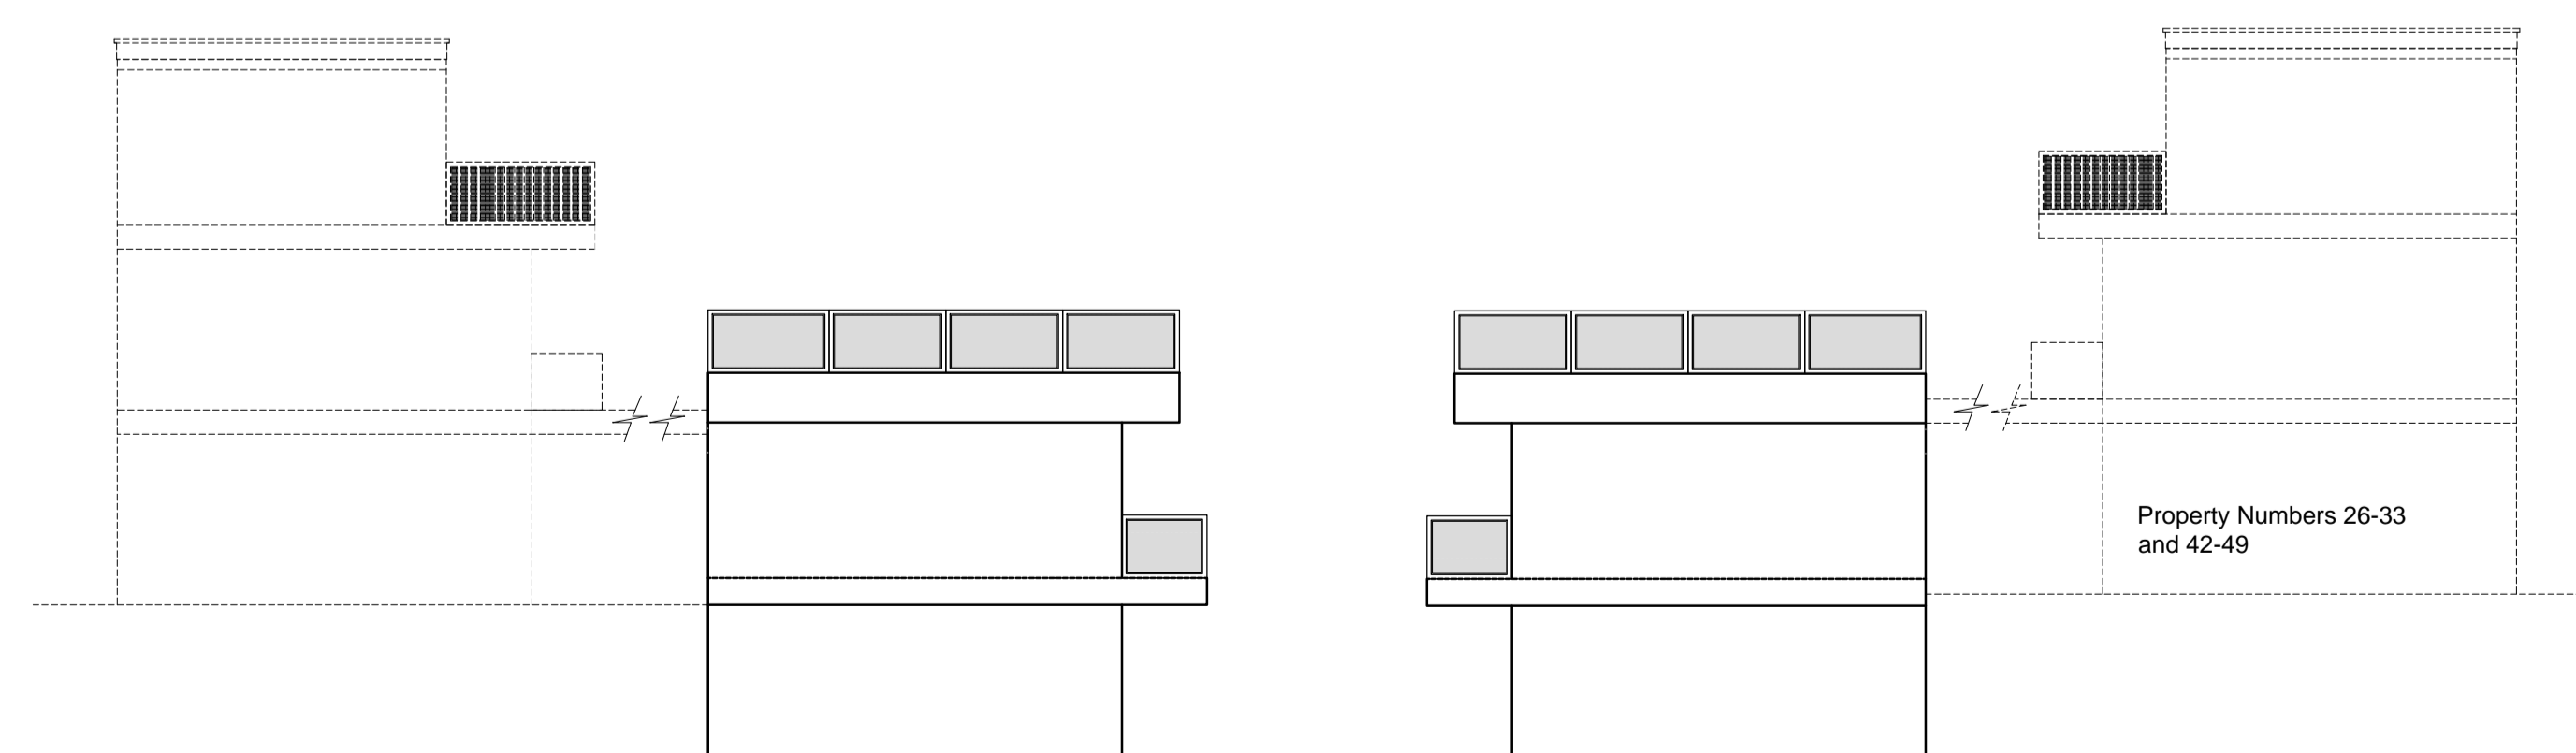

Proposed Side Elevation
scale 1:100

Proposed Side Elevation
scale 1:100

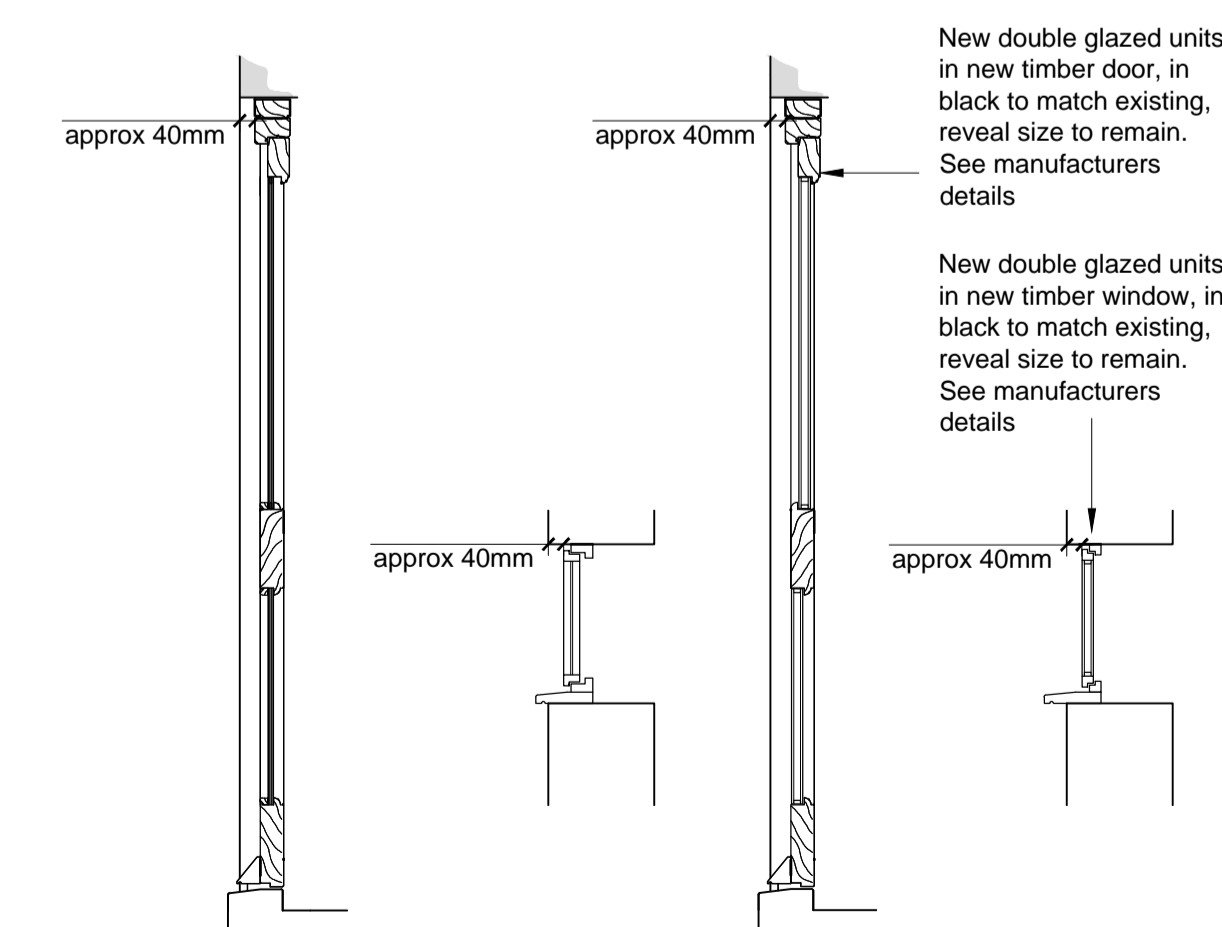

Existing Typical Door & Window Details
scale 1:20

Proposed Typical Door & Window Details
scale 1:20

PLANNING

P1	25.01.10	PLANNING ISSUE	AJC	SML
REV	DATE	DESCRIPTION	BY	APP'D
CLIENT				
Apollo London Limited Conquest House, Church Street, Waltham Abbey, Essex EN9 1DX. Tel: 01992 650333 Fax: 01992 650999				

PROJECT
**PROPOSED REFURBISHMENT OF
DUNBOYNE ROAD, CAMDEN, LONDON
NW3 2YY**

DRAWING TITLE
**PROPOSED PLANS AND ELEVATIONS
34-41 PART 2 OF 2**

DATE	JAN 2010	DG. No.	REV.
SCALE	1:100 (A1)	2858.103	P1
DRAWN BY:	MKT/AJC	DATED	11.01.10
CHECKED BY:		DATED	
APPROVAL BY:	SML	DATED	11.01.10

AK DESIGN PARTNERSHIP LLP
CHARTERED BUILDING CONSULTANCY
BUILDING SURVEYORS
BUILDING DESIGNERS
PROJECT MANAGERS

111-113 VICTORIA ROAD
ROMFORD
ESSEX
RM1 2LX

TEL: 01708 751772
FAX: 01708 764056
E-MAIL: office@akdesign.co.uk
WEB SITE: www.akdesign.co.uk