
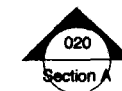
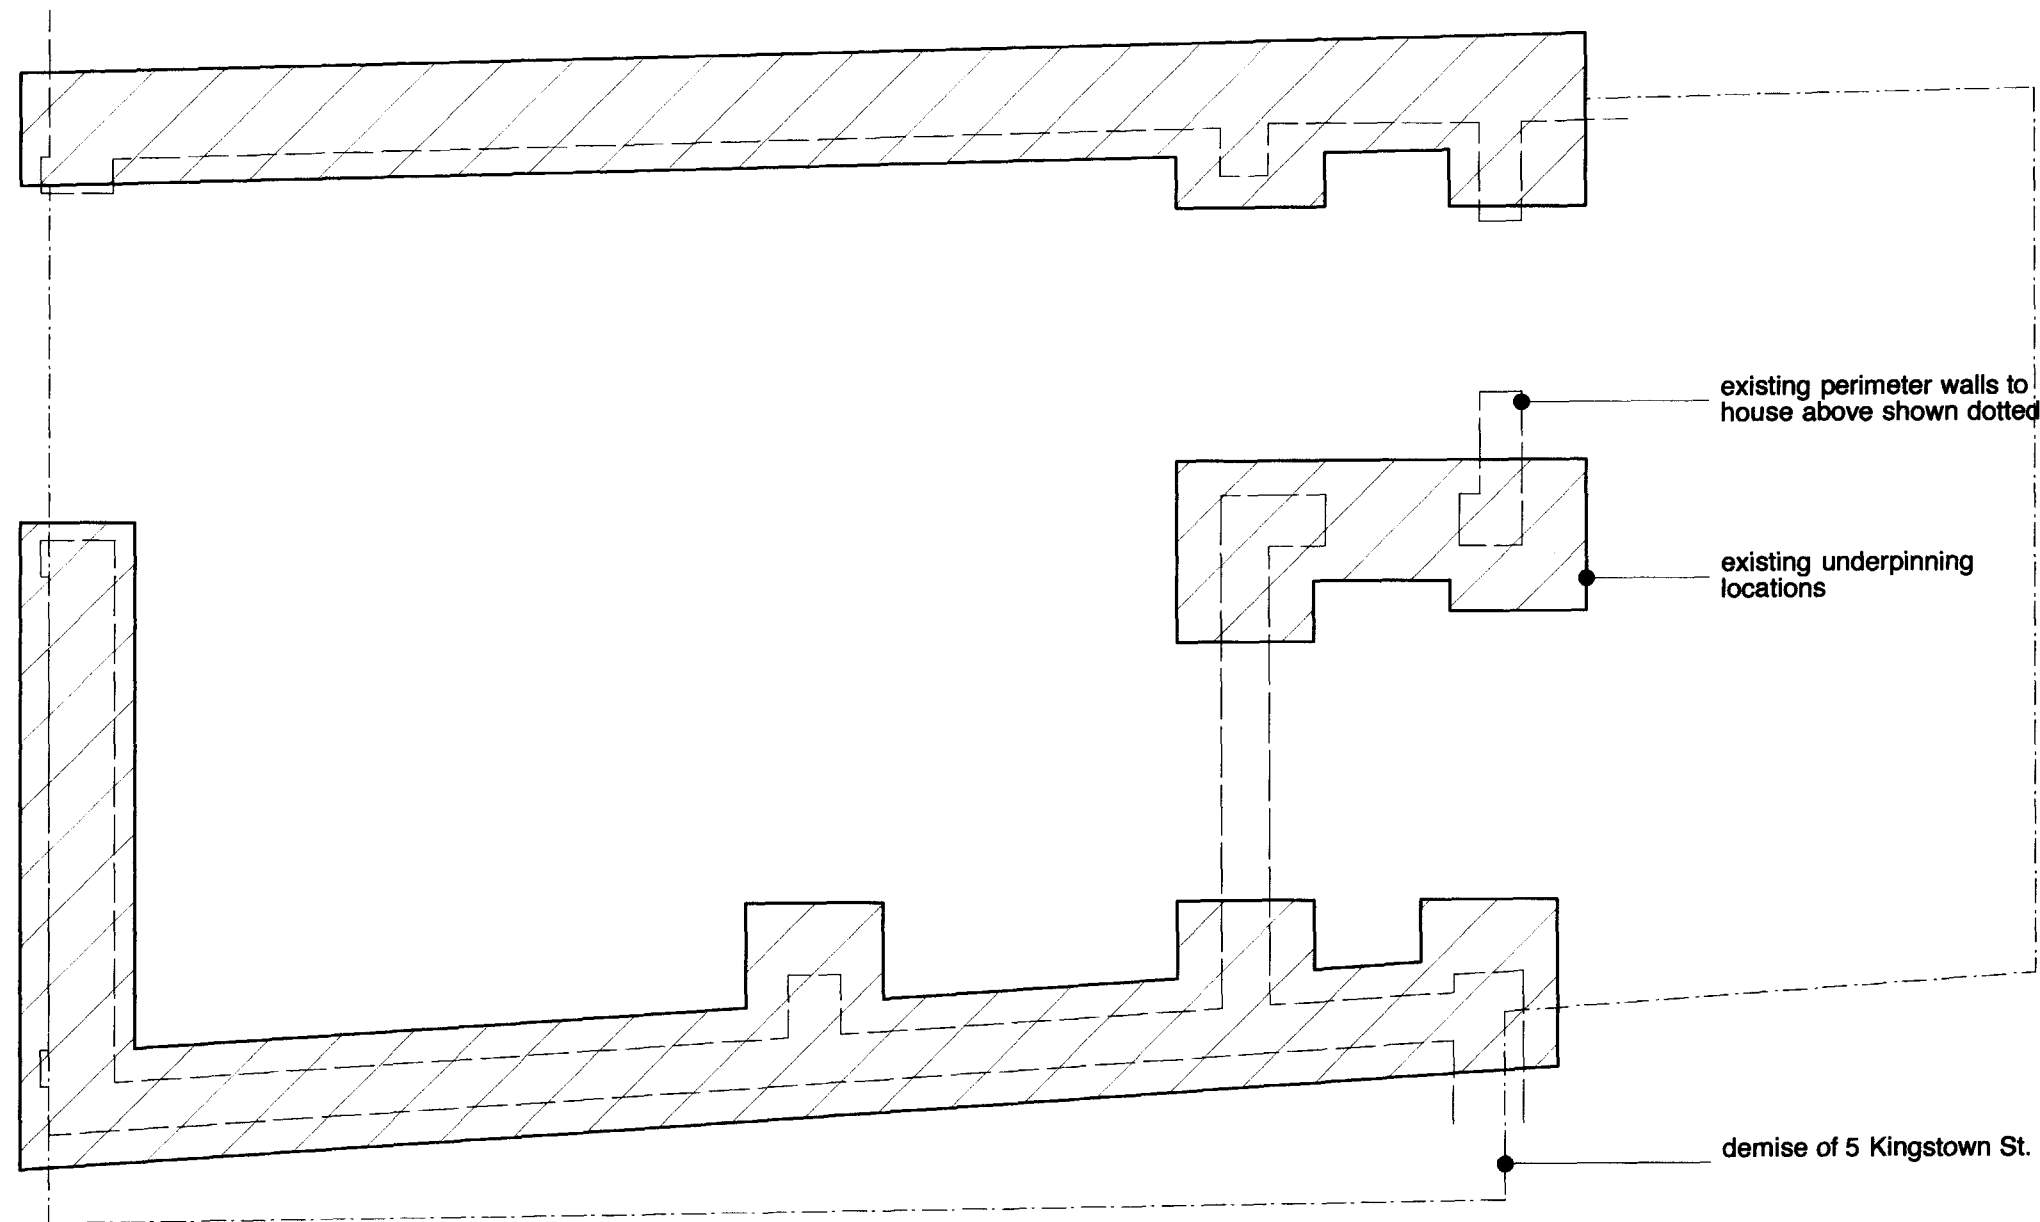


K
I
N
G
S
T
O
W
N


S
T
R
E
E
T


A
B
O
V
E

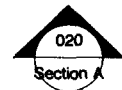

Notes		Rev	Date	Notes	
These plans and specifications prepared by Robert Dye Associates as instruments of professional service shall remain the property of Robert Dye Associates				robertdye Robert Dye Associates Unit A2 Linton House 39-51 Highgate Road London NW5 1RS tel: 020 7267 9388 fax: 020 7267 9345 www.robertdye.com email: info@robertdye.com	
These plans may not be copied or re-used without the express written consent of Robert Dye Associates. The use of these plans for construction is permitted only when specifically released for construction reference by a dated authorised signature.				project	5 Kingstown Street, London NW1 8JP
These plans are project and site specific and shall only be used for their intended purpose unless otherwise permitted by written consent of Robert Dye Associates.				drawing	Existing Below Ground Plan
All dimensions shown are indicative and must be double checked on site by the contractor. Any inconsistencies found must be reported to Robert Dye Associates.				scale	1:50 @ A3
DO NOT SCALE FROM THE DRAWING				drawn by	AB
				drawing no	EX 001
				rev	-
				date	08.02.10
				dwg status	comment


0 0.5m 1m 2.5m 5m

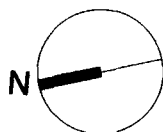

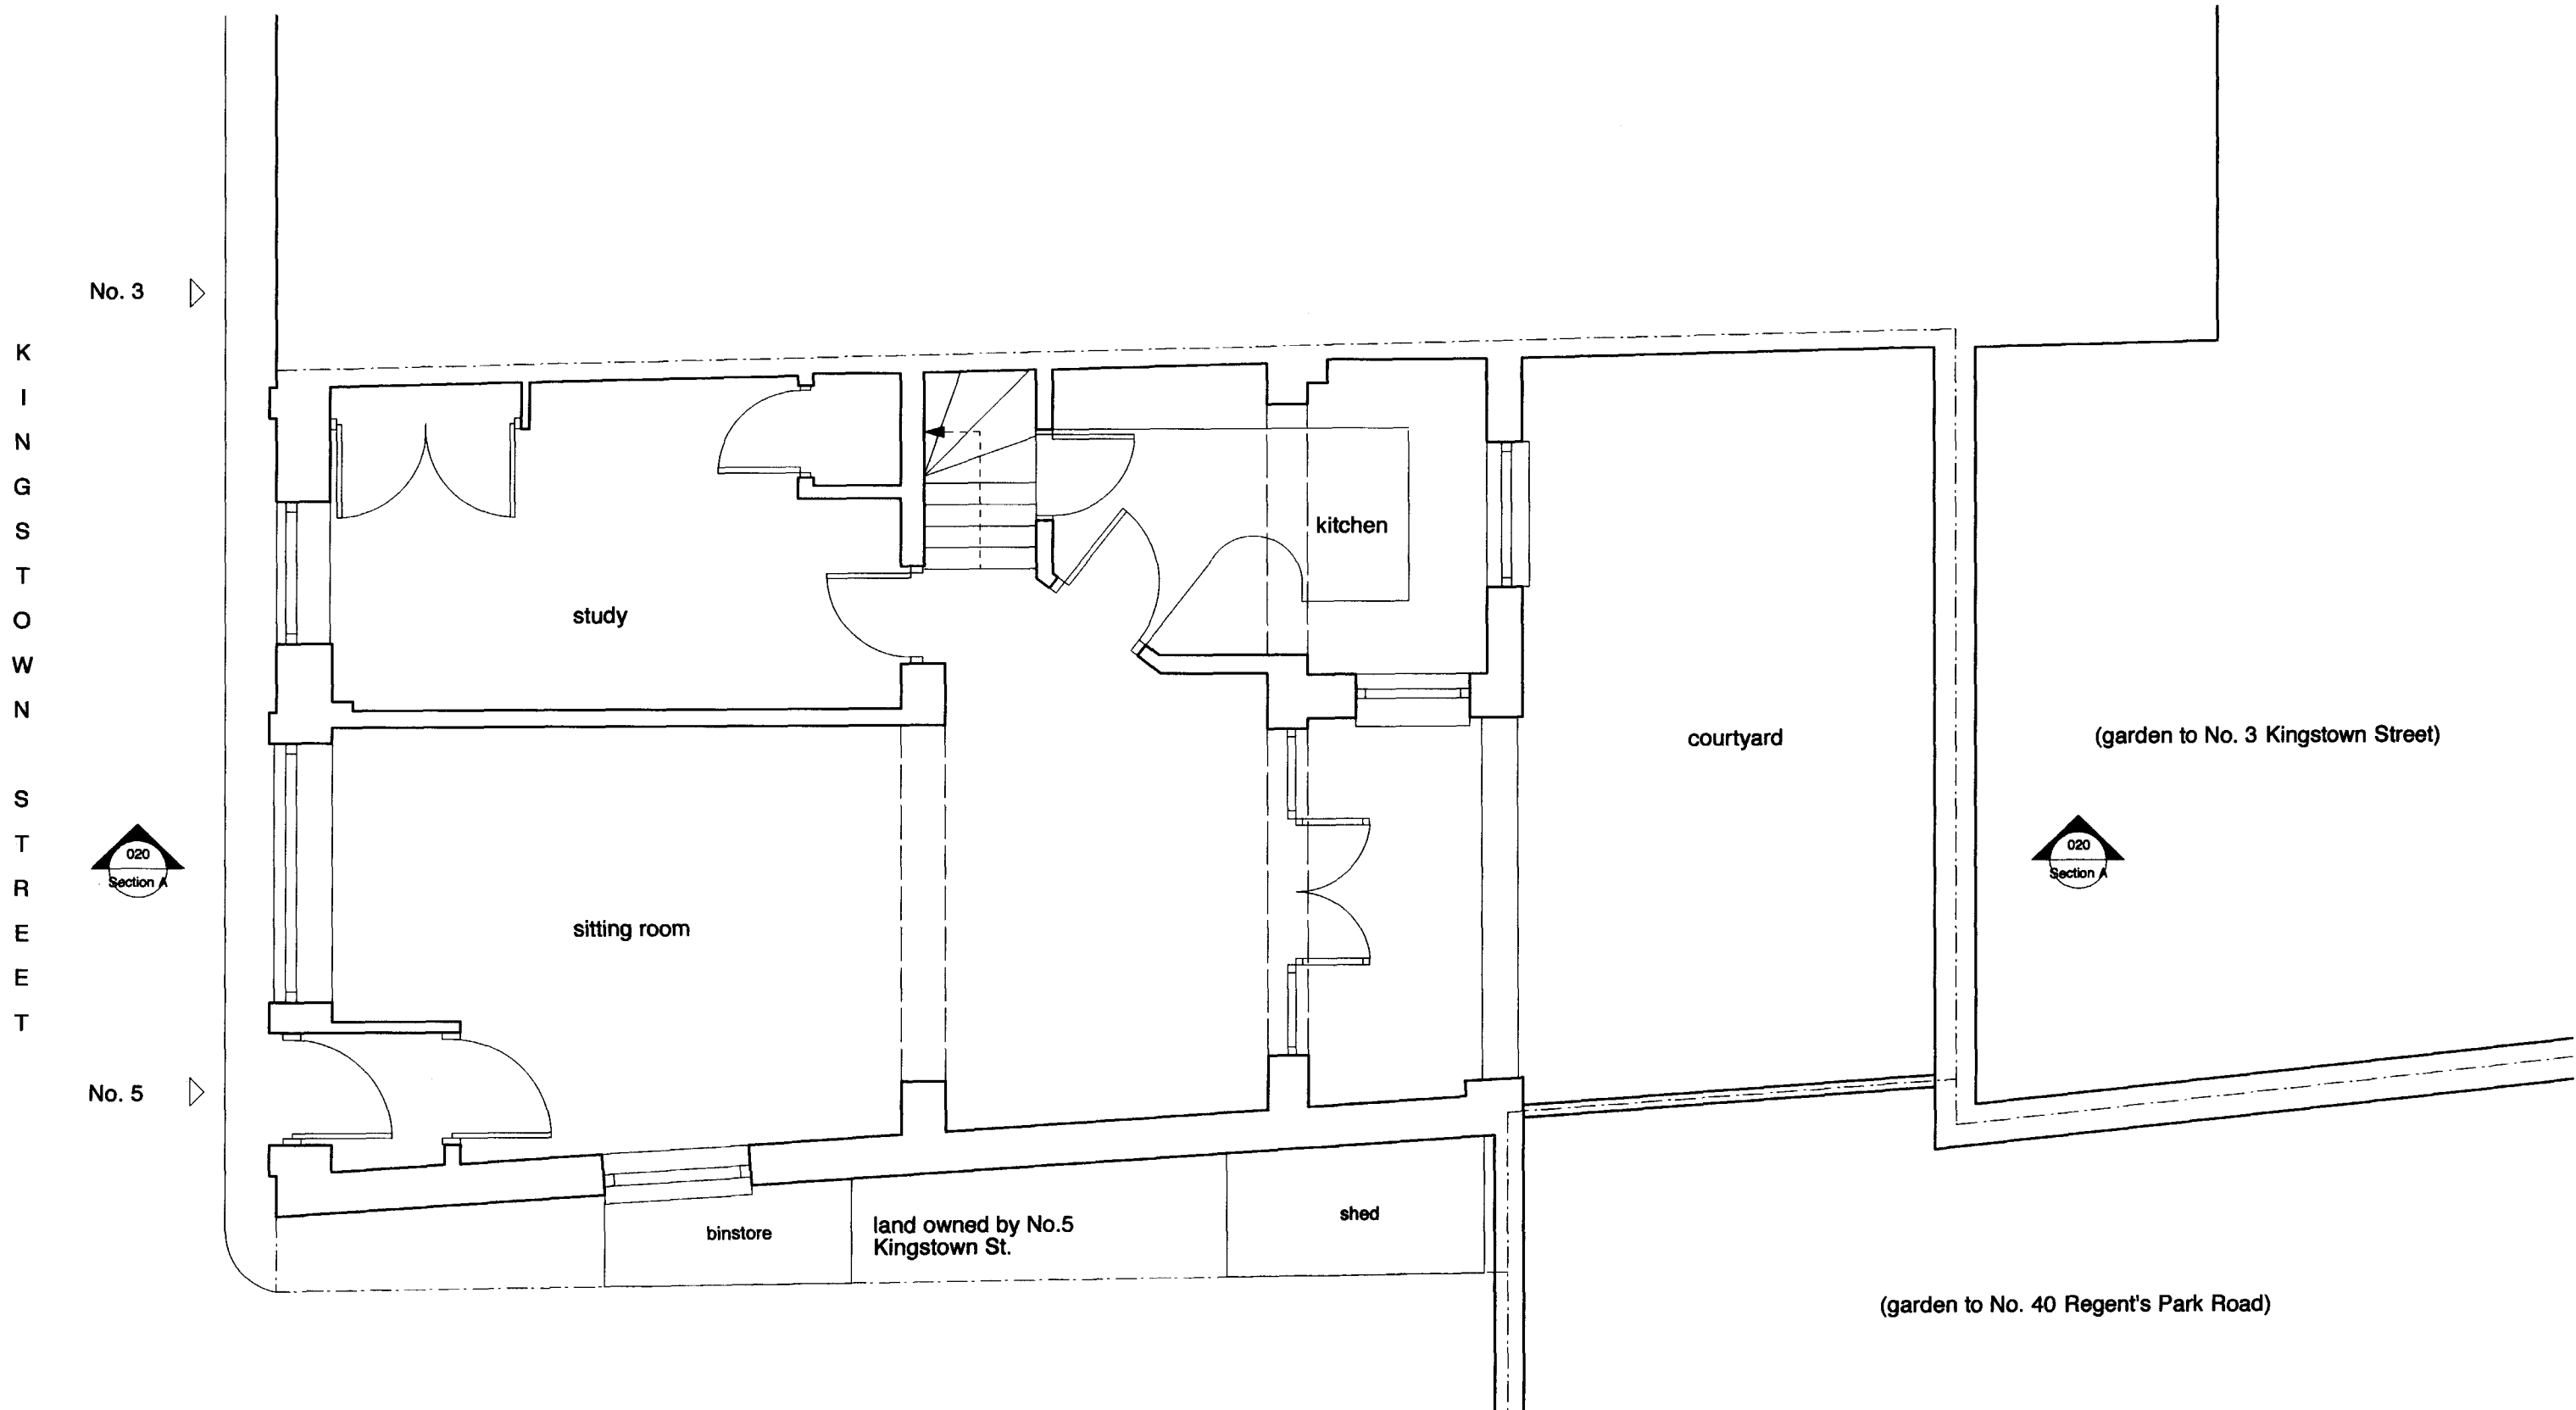

<div>Notes</div> <div><p>These plans and specifications prepared by Robert Dye Associates as instruments of professional service shall remain the property of Robert Dye Associates</p><p>These plans may not be copied or re-used without the express written consent of Robert Dye Associates. The use of these plans for construction is permitted only when specifically released for construction reference by a dated authorised signature.</p><p>These plans are project and site specific and shall only be used for their intended purpose unless otherwise permitted by written consent of Robert Dye Associates.</p><p>All dimensions shown are indicative and must be double checked on site by the contractor. Any inconsistencies found must be reported to Robert Dye Associates.</p><p>DO NOT SCALE FROM THE DRAWING</p></div>	<div><div>00.5m1m2.5m5m</div><div><div>N</div><div></div></div></div>	Rev	Date	Notes			
				<div>robertdye</div> <div>Robert Dye Associates Unit A2 Linton House 39-51 Highgate Road London NW5 1RS</div> <div>tel: 020 7267 9388 fax: 020 7267 9345</div> <div>www.robertdye.com email: info@robertdye.com</div>			
				project	5 Kingstown Street, London NW1 8JP	project no	201
				drawing	Existing Ground Floor Plan	scale	1:50 @ A3
						drawn by	AB
				drawing no	EX 002	rev	-
						date	08.02.10
						dwg status	
						comment	


No.5

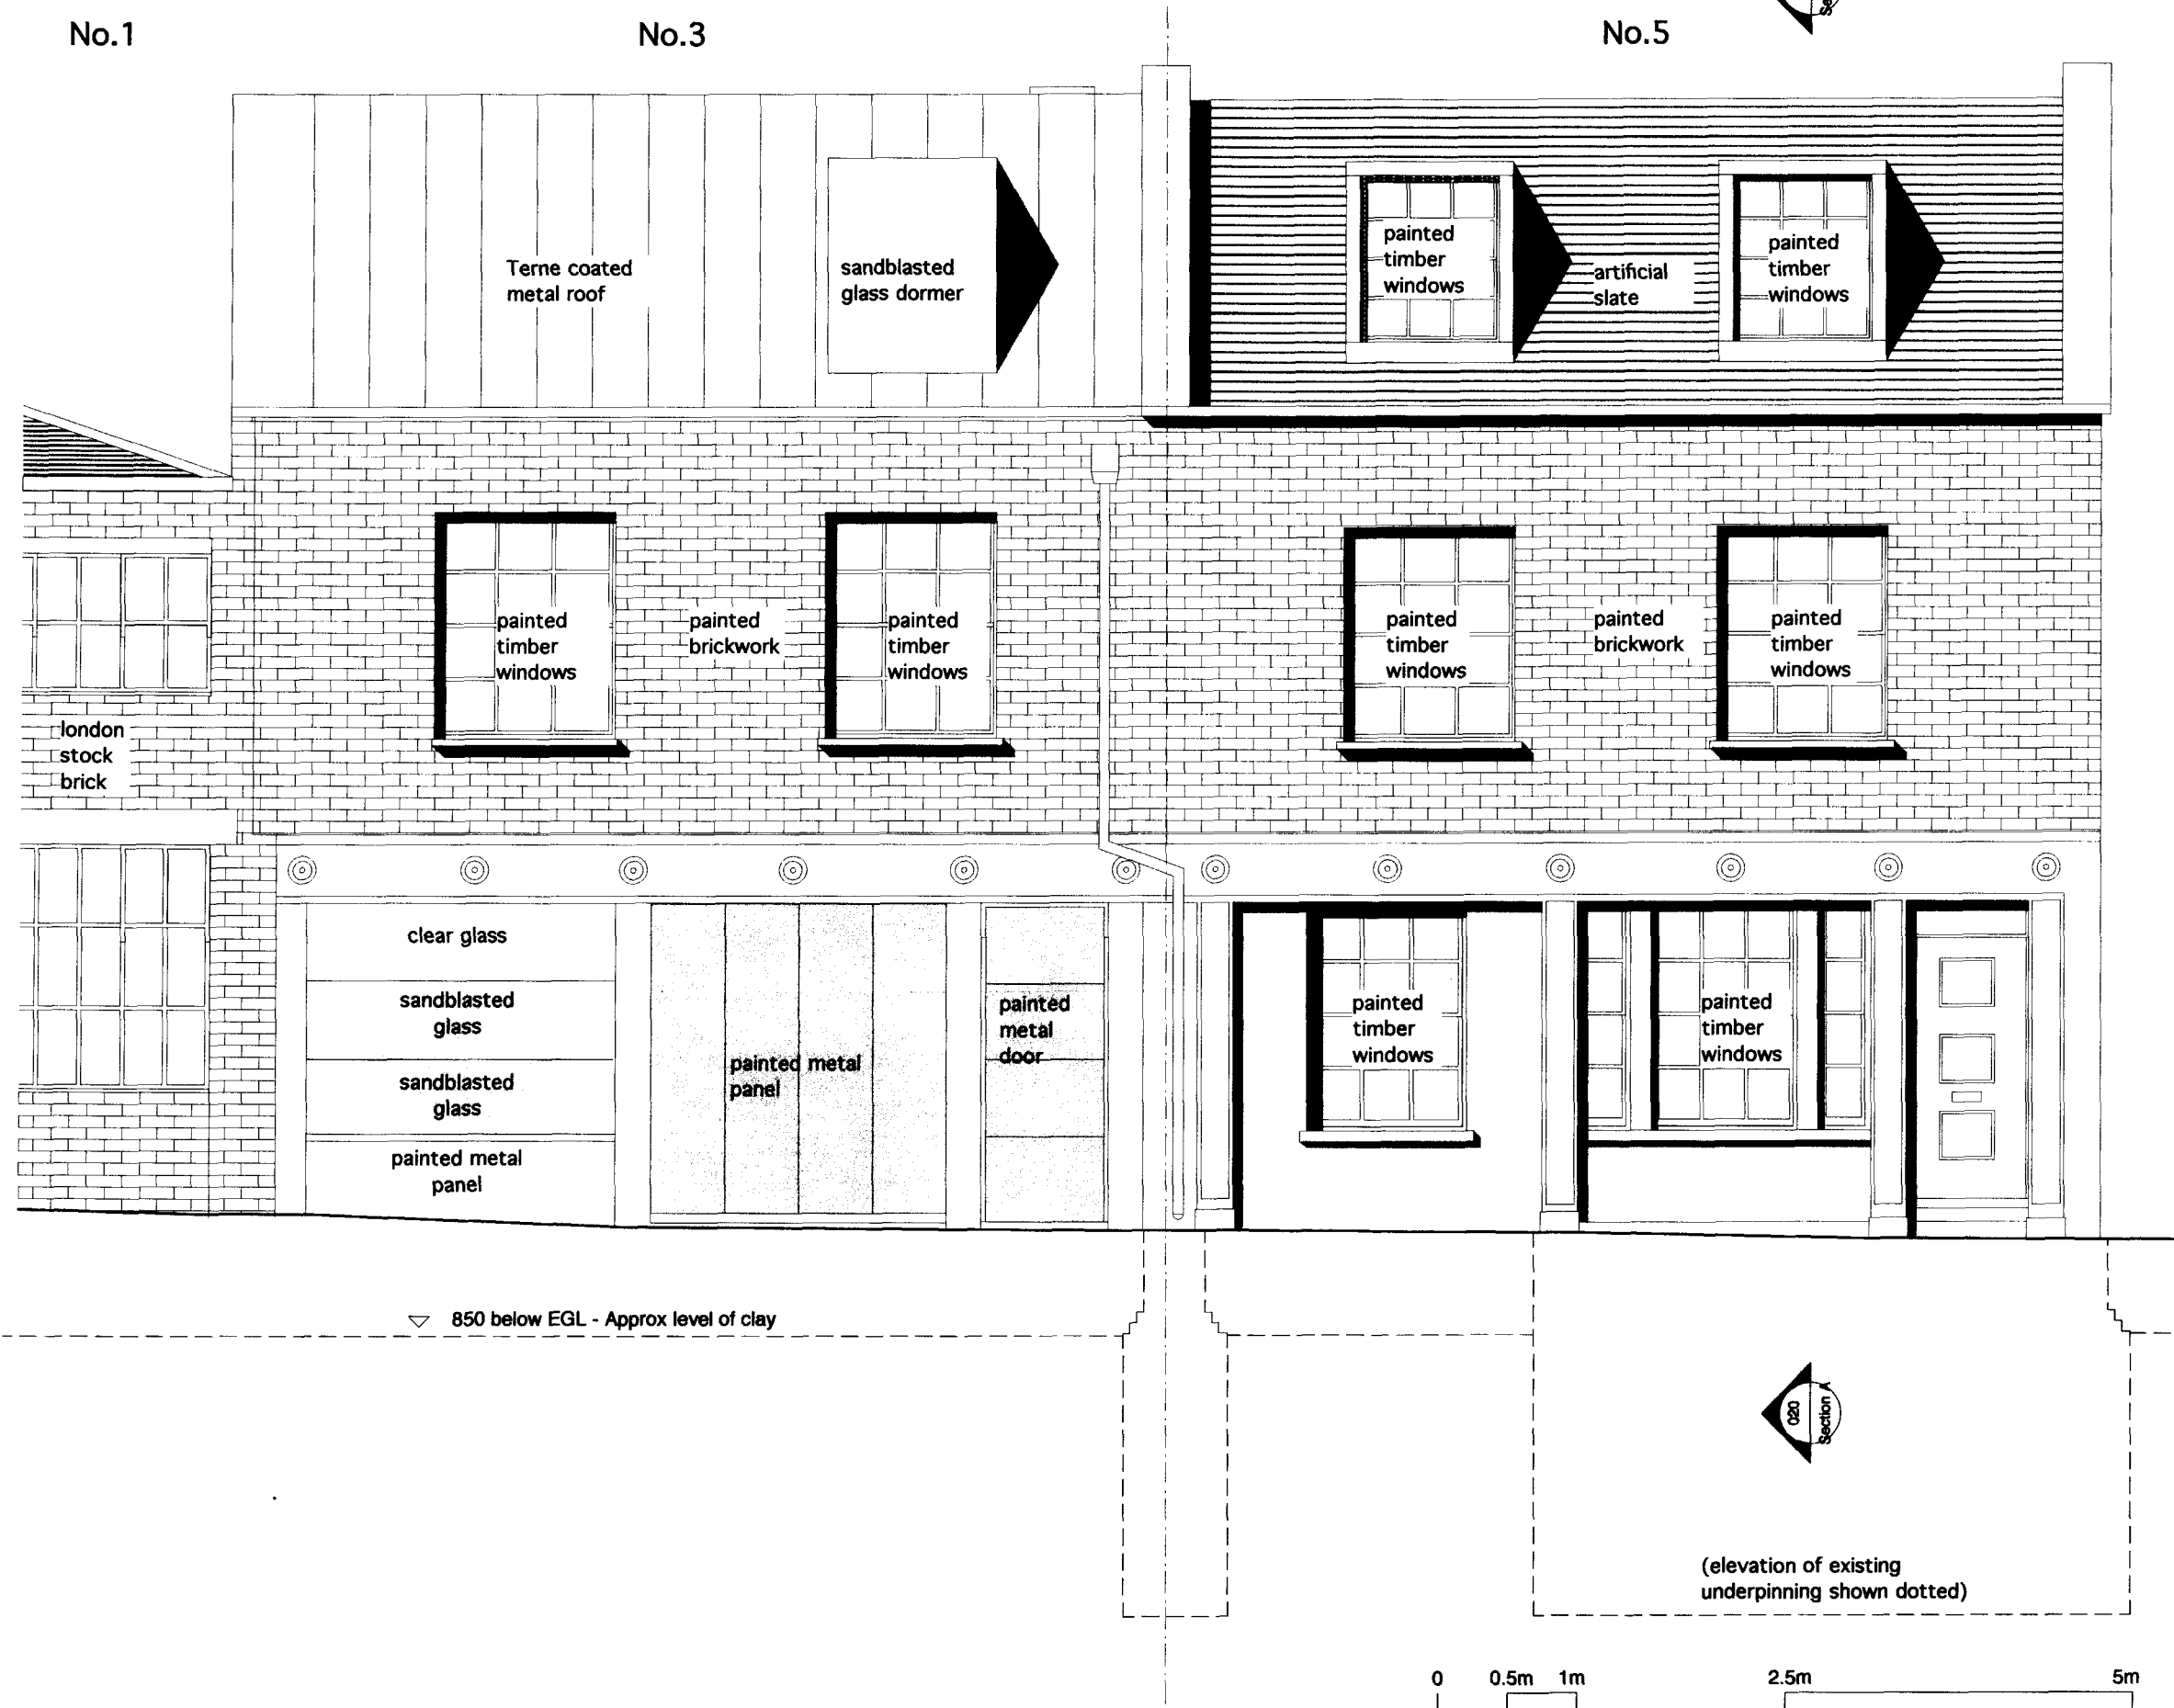

DO NOT SCALE FROM THE DRAWING

Rev	Date	Notes



drawing no	rev	date
EX 010	-	08.02.10
		dwg status
		comment

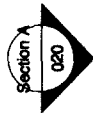

No.5

No.3

No.1

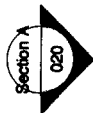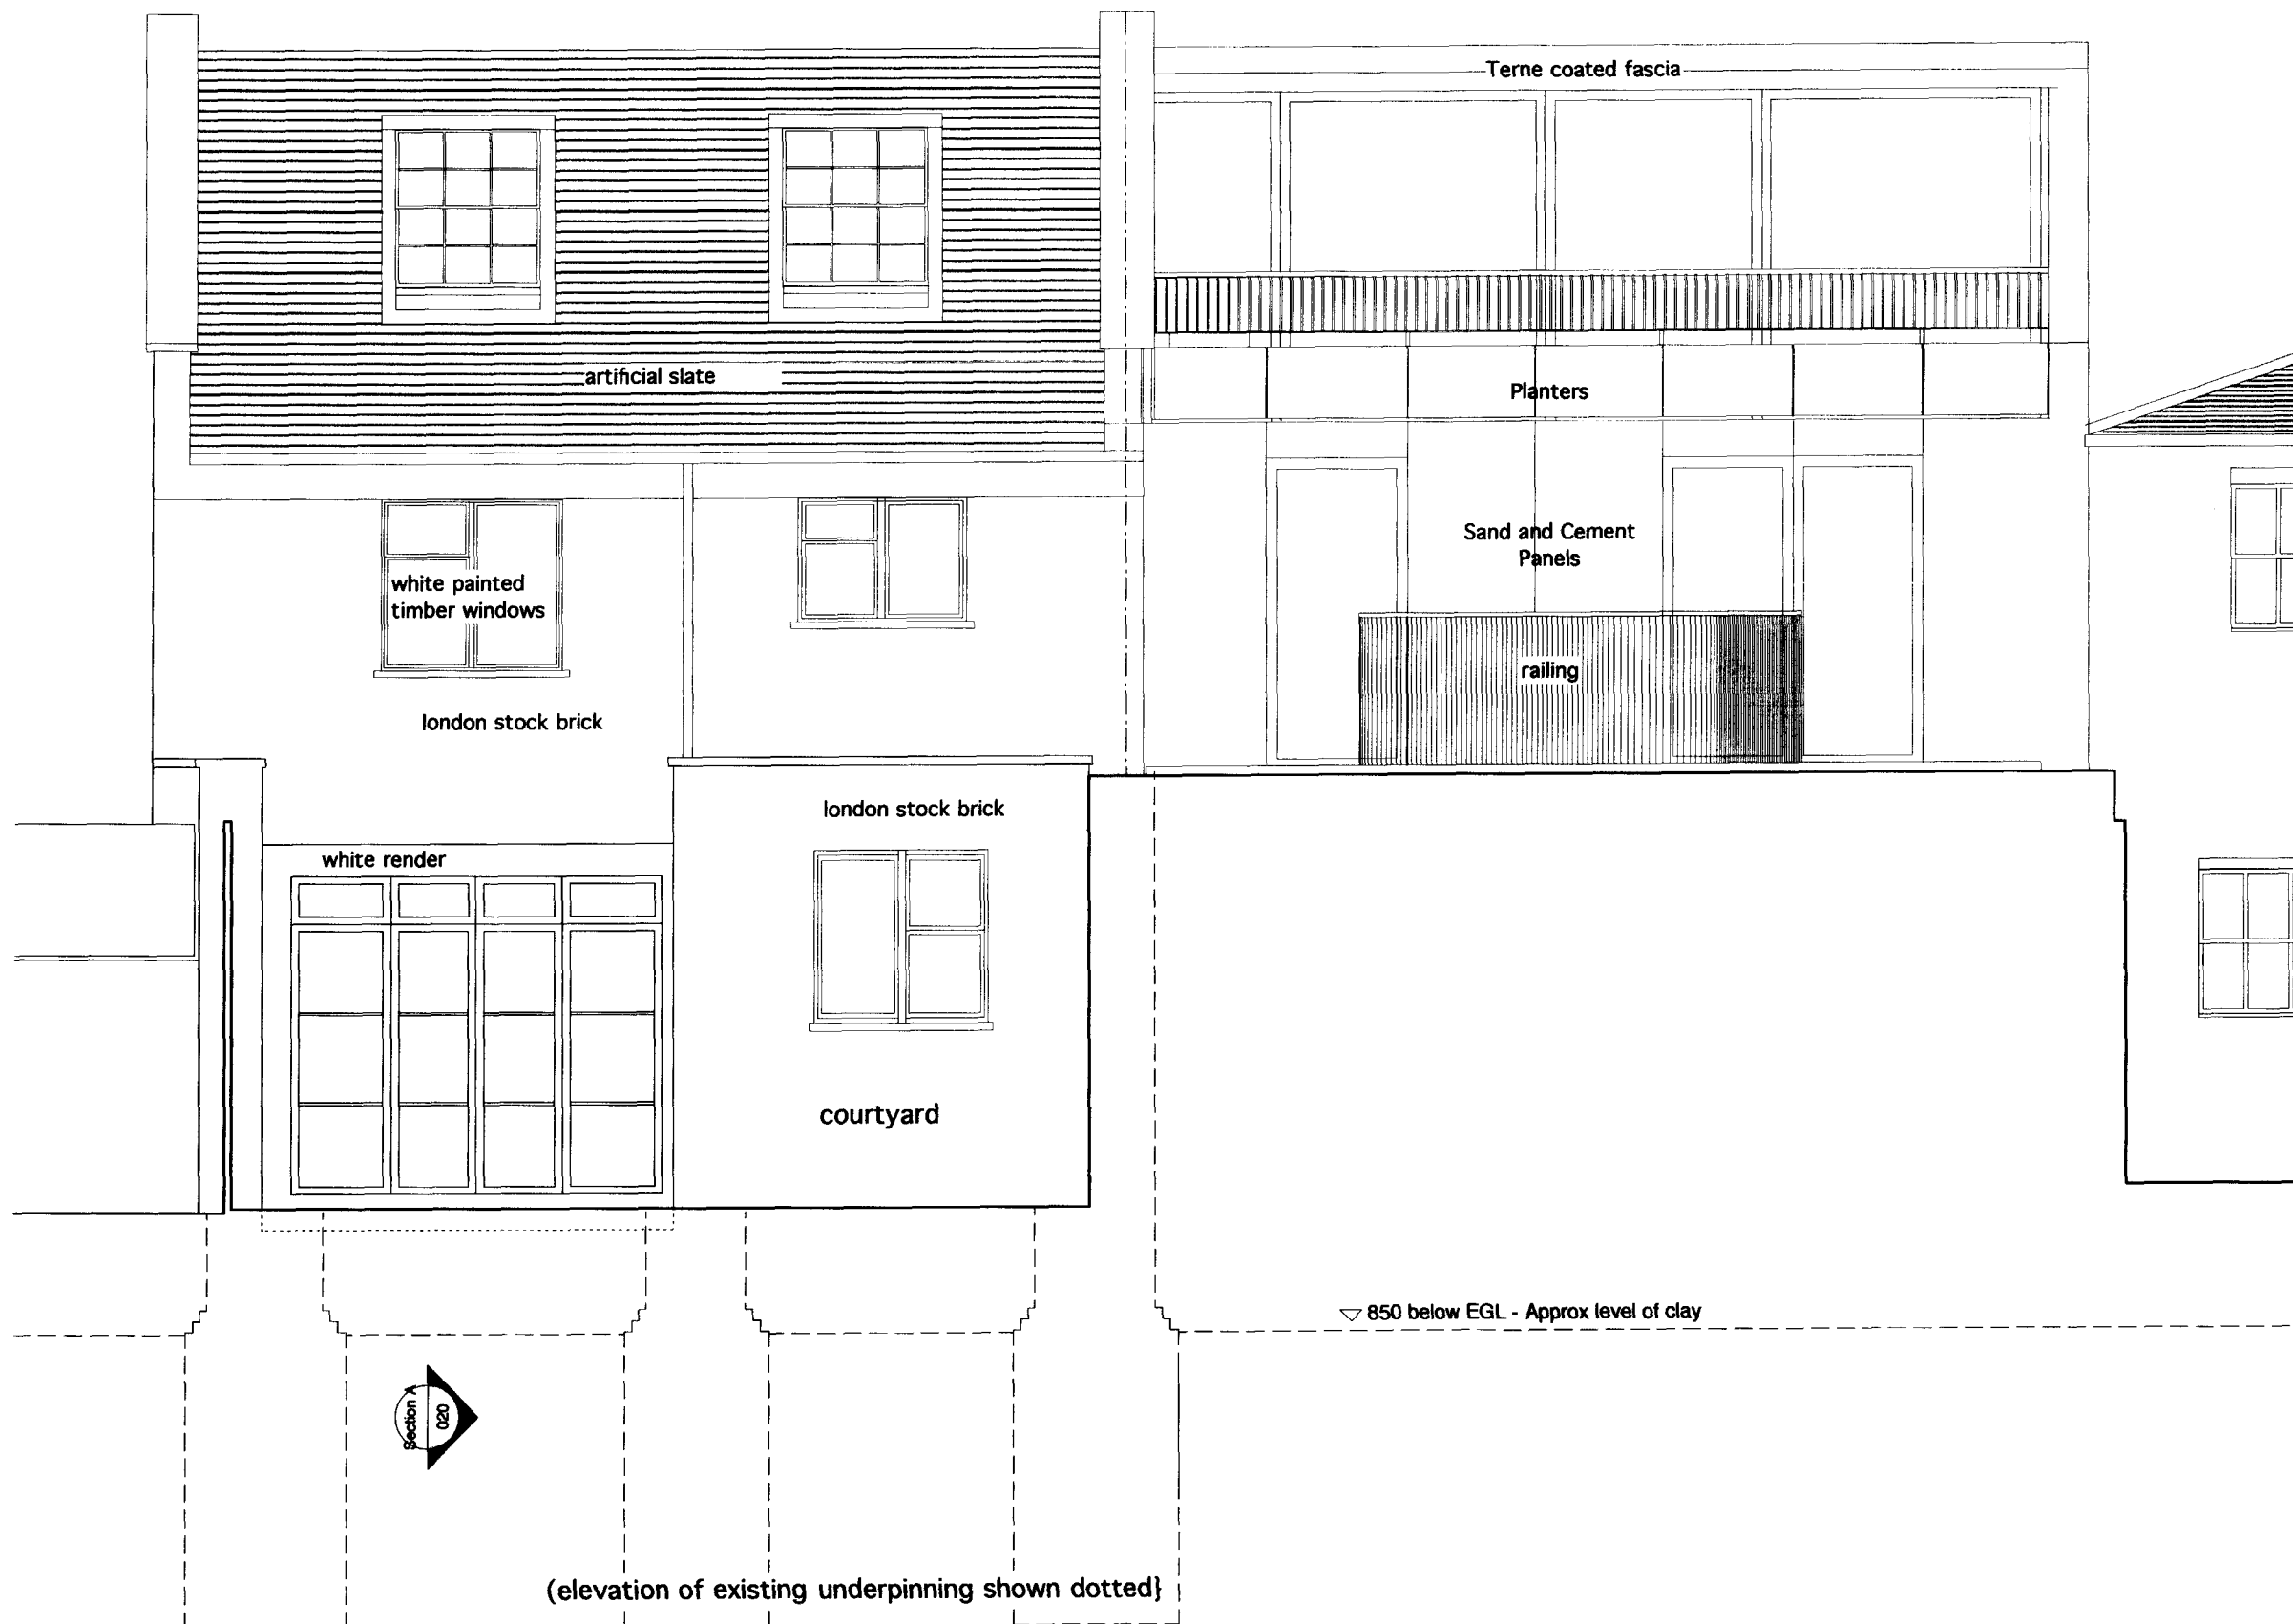

(elevation of existing underpinning shown dotted)

0 0.5m 1m 2.5m 5m

Notes

These plans and specifications prepared by Robert Dye Associates as instruments of professional service shall remain the property of Robert Dye Associates

These plans may not be copied or re-used without the express written consent of Robert Dye Associates. The use of these plans for construction is permitted only when specifically released for construction reference by a dated authorised signature.

These plans are project and site specific and shall only be used for their intended purpose unless otherwise permitted by written consent of Robert Dye Associates.

All dimensions shown are indicative and must be double checked on site by the contractor. Any inconsistencies found must be reported to Robert Dye Associates.

DO NOT SCALE FROM THE DRAWING

Rev	Date	Notes


robertdye

Robert Dye Associates
Unit A2 Linton House 39-51 Highgate Road London NW5 1RS

tel: 020 7267 9388
fax: 020 7267 9345

www.robertdye.com
email: info@robertdye.com

project	5 Kingstown Street, London NW1 8JP	project no	201
drawing	Existing Rear Elevation	scale	1:50 @ A3
drawing no	EX 011	rev	-
		date	08.02.10
		dwg status	comment

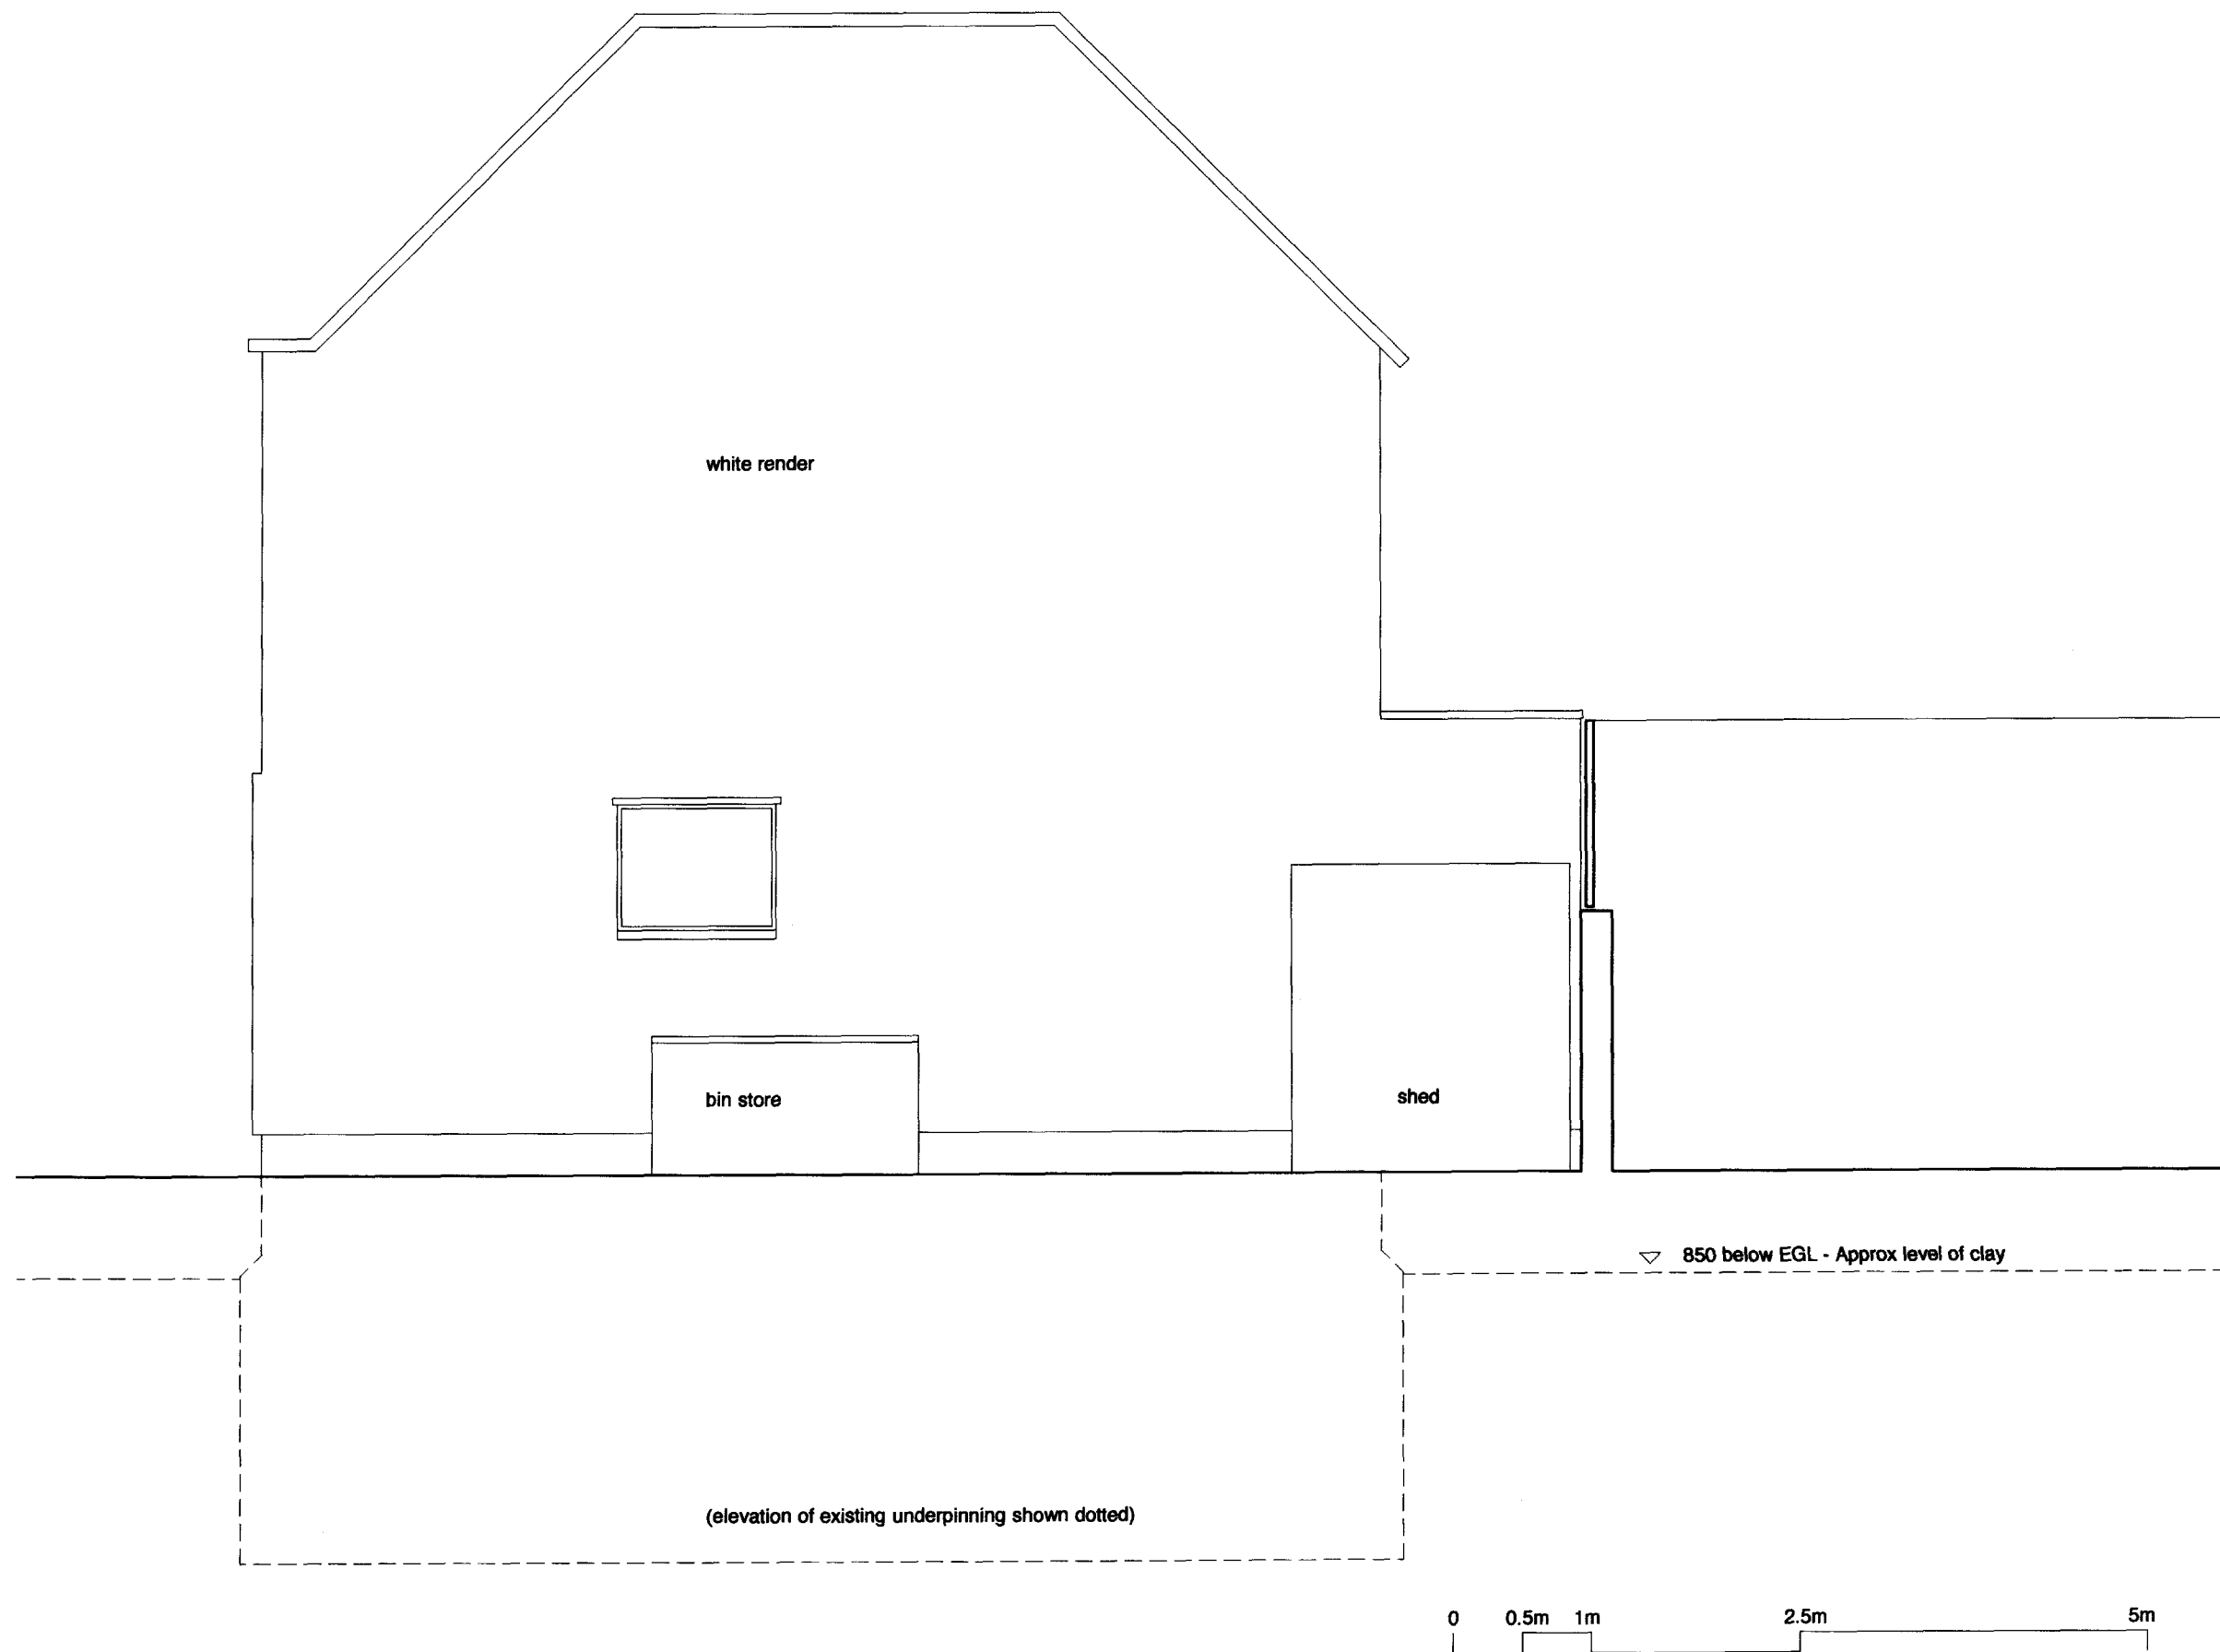

Notes

These plans and specifications prepared by Robert Dye Associates as instruments of professional service shall remain the property of Robert Dye Associates

These plans may not be copied or re-used without the express written consent of Robert Dye Associates. The use of these plans for construction is permitted only when specifically released for construction reference by a dated authorised signature.


These plans are project and site specific and shall only be used for their intended purpose unless otherwise permitted by written consent of Robert Dye Associates.

All dimensions shown are indicative and must be double checked on site by the contractor. Any inconsistencies found must be reported to Robert Dye Associates.

DO NOT SCALE FROM THE DRAWING

Rev	Date	Notes

robertdye Robert Dye Associates Unit A2 Linton House 39-51 Highgate Road London NW5 1RS tel: 020 7267 9388 www.robertdye.com fax: 020 7267 9345 email: info@robertdye.com			
project	5 Kingstown Street, London NW1 8JP	project no	201
drawing	Existing Side Elevation	scale	1:50 @ A3
		drawn by	AB
drawing no	EX 012	rev	-
		date	08.02.10
		dwg status	
		comment	

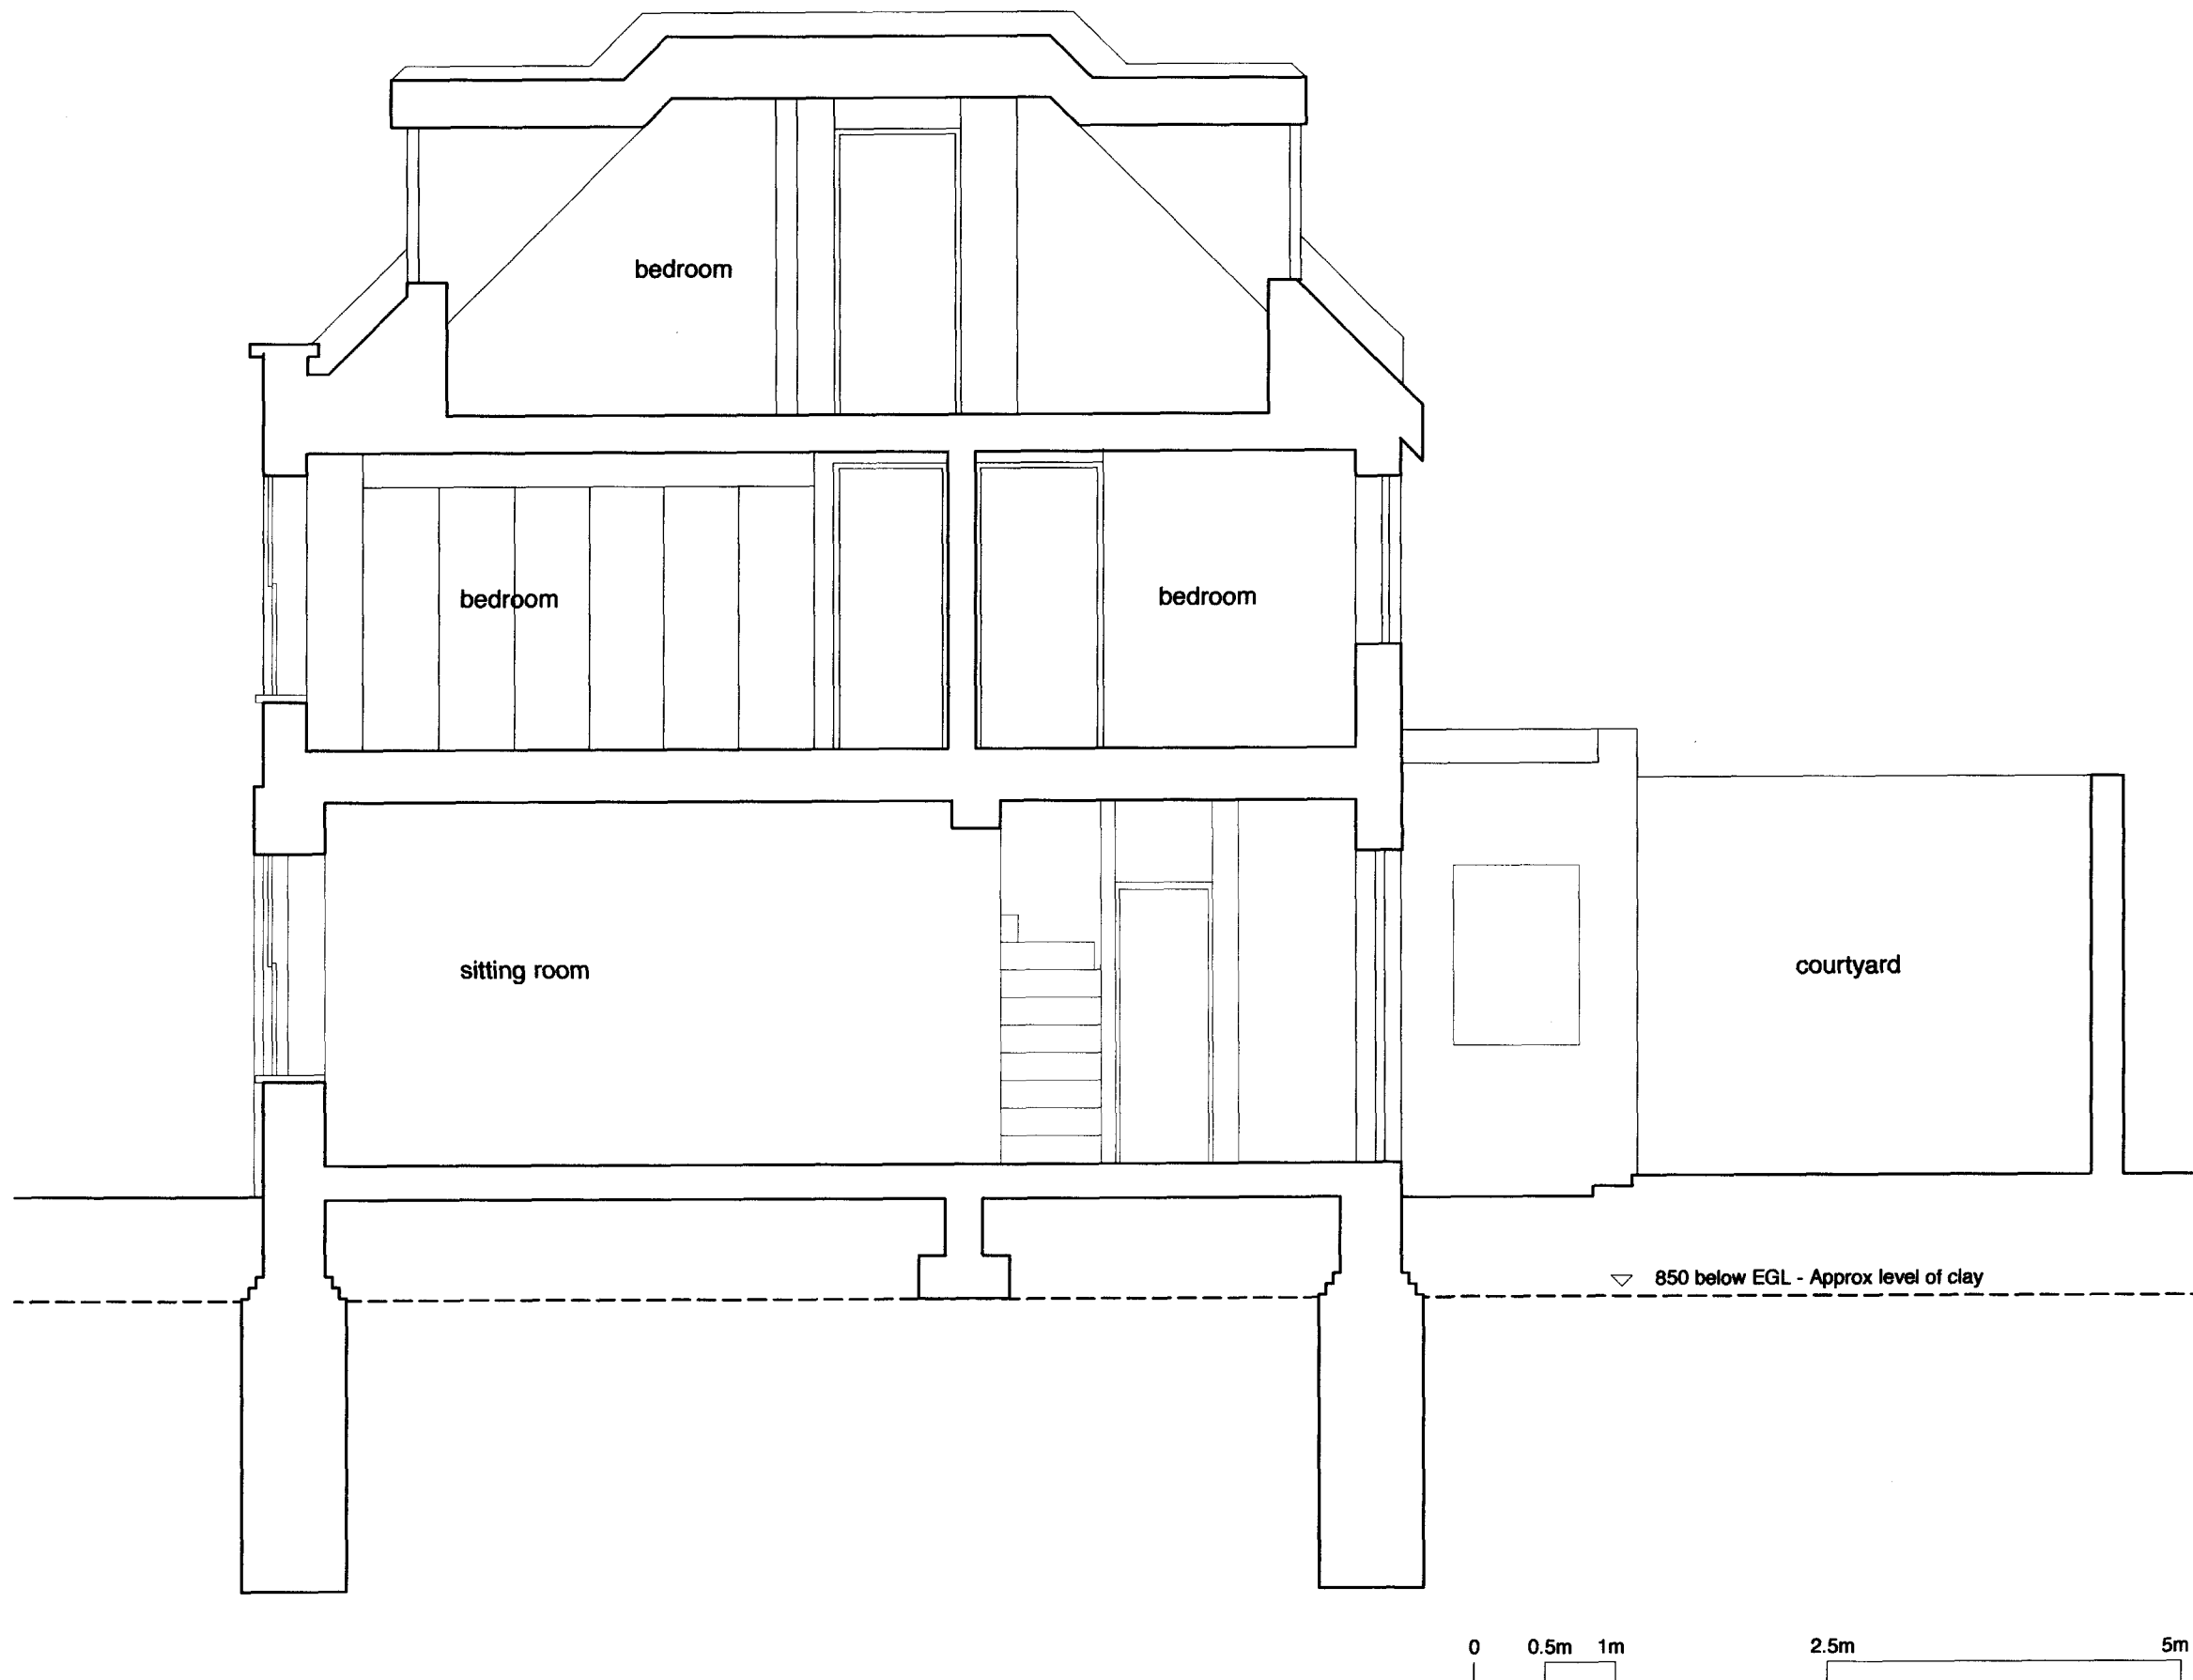

Notes

These plans and specifications prepared by Robert Dye Associates as instruments of professional service shall remain the property of Robert Dye Associates

These plans may not be copied or re-used without the express written consent of Robert Dye Associates. The use of these plans for construction is permitted only when specifically released for construction reference by a dated authorised signature.

These plans are project and site specific and shall only be used for their intended purpose unless otherwise permitted by written consent of Robert Dye Associates.

All dimensions shown are indicative and must be double checked on site by the contractor. Any inconsistencies found must be reported to Robert Dye Associates.

DO NOT SCALE FROM THE DRAWING

Rev	Date	Notes
robertdye Robert Dye Associates Unit A2 Linton House 39-51 Highgate Road London NW5 1RS tel: 020 7267 9388 www.robertdye.com fax: 020 7267 9345 email: info@robertdye.com		
project	5 Kingstown Street, London NW1 8JP	project no 201
drawing	Existing Section AA	scale 1:50 @ A3 drawn by AB
drawing no EX 020	rev -	date 08.02.10 dwg status comment