

Issued For **PLANNING**

General Notes:
 THIS DRAWING HAS BEEN PREPARED BY DS DESIGN SOLUTIONS AND THE DATA CONTAINED HEREIN MAY BE USED OR REPRODUCED ONLY WITH DS DESIGN SOLUTIONS' APPROVAL.


Rev.	Description	Date	Signed	Checked

--

--

Scale	Date	Drawn by	Checked by
1:50 @ A3	01.02.2010	PS	DS
Drawing Title			
Existing Ground floor plan			
Project			
349 West End Lane London NW6 1LT			

	Studio 18, Liddell Road London NW6 2EW Phone 020 7624 6680 Fax 020 7624 6681 www.DesignSolutionsUK.com		
	Project no.	Drawing no.	Revisi
09/227	02	00	

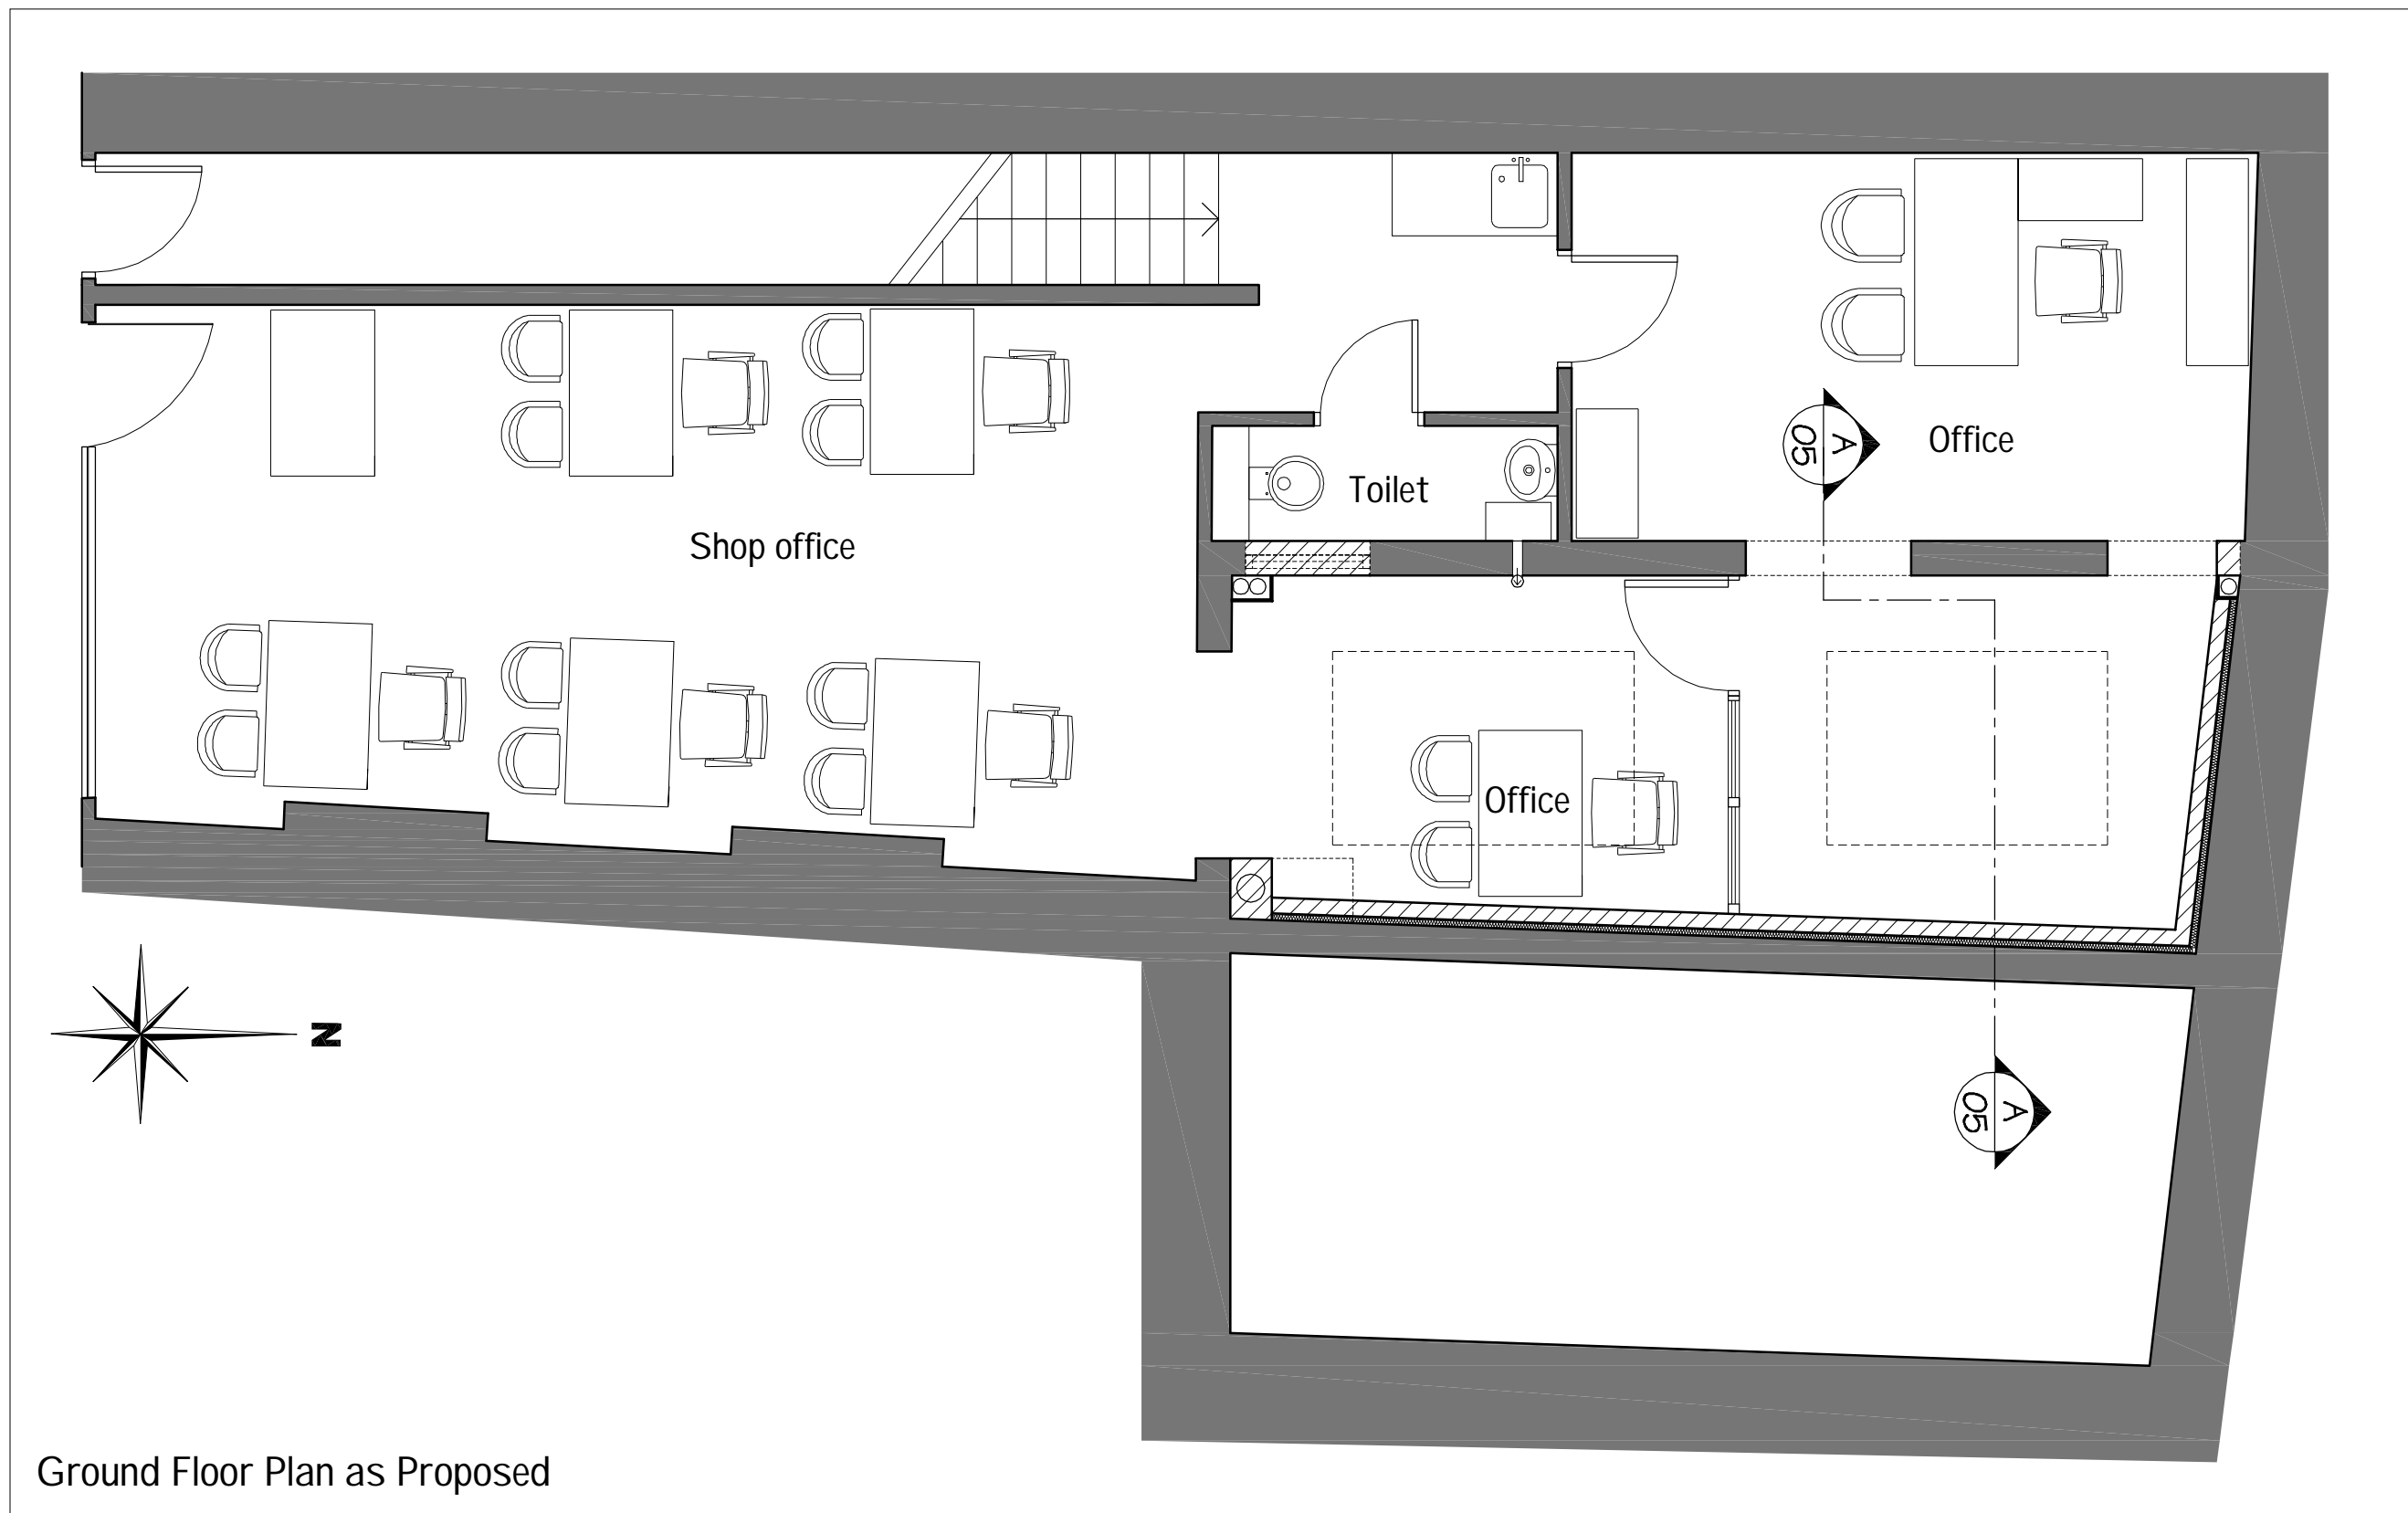

Issued For **PLANNING**

General Notes:
 THIS DRAWING HAS BEEN PREPARED BY DS DESIGN SOLUTIONS AND THE DATA CONTAINED HEREIN MAY BE USED OR REPRODUCED ONLY WITH DS DESIGN SOLUTIONS' APPROVAL.


Rev.	Description	Date	Signed	Checked

--

--

Scale 1:50 @ A3	Date 01.02.2010	Drawn by PS	Checked by DS
Drawing Title Proposed Ground floor plan			
Project 349 West End Lane London NW6 1LT			

 design solutions	Studio 18, Liddell Road London NW6 2EW Phone 020 7624 6680 Fax 020 7624 6681 www.DesignSolutionsUK.com		
	Project no. 09/227	Drawing no. 03	Revisi 00

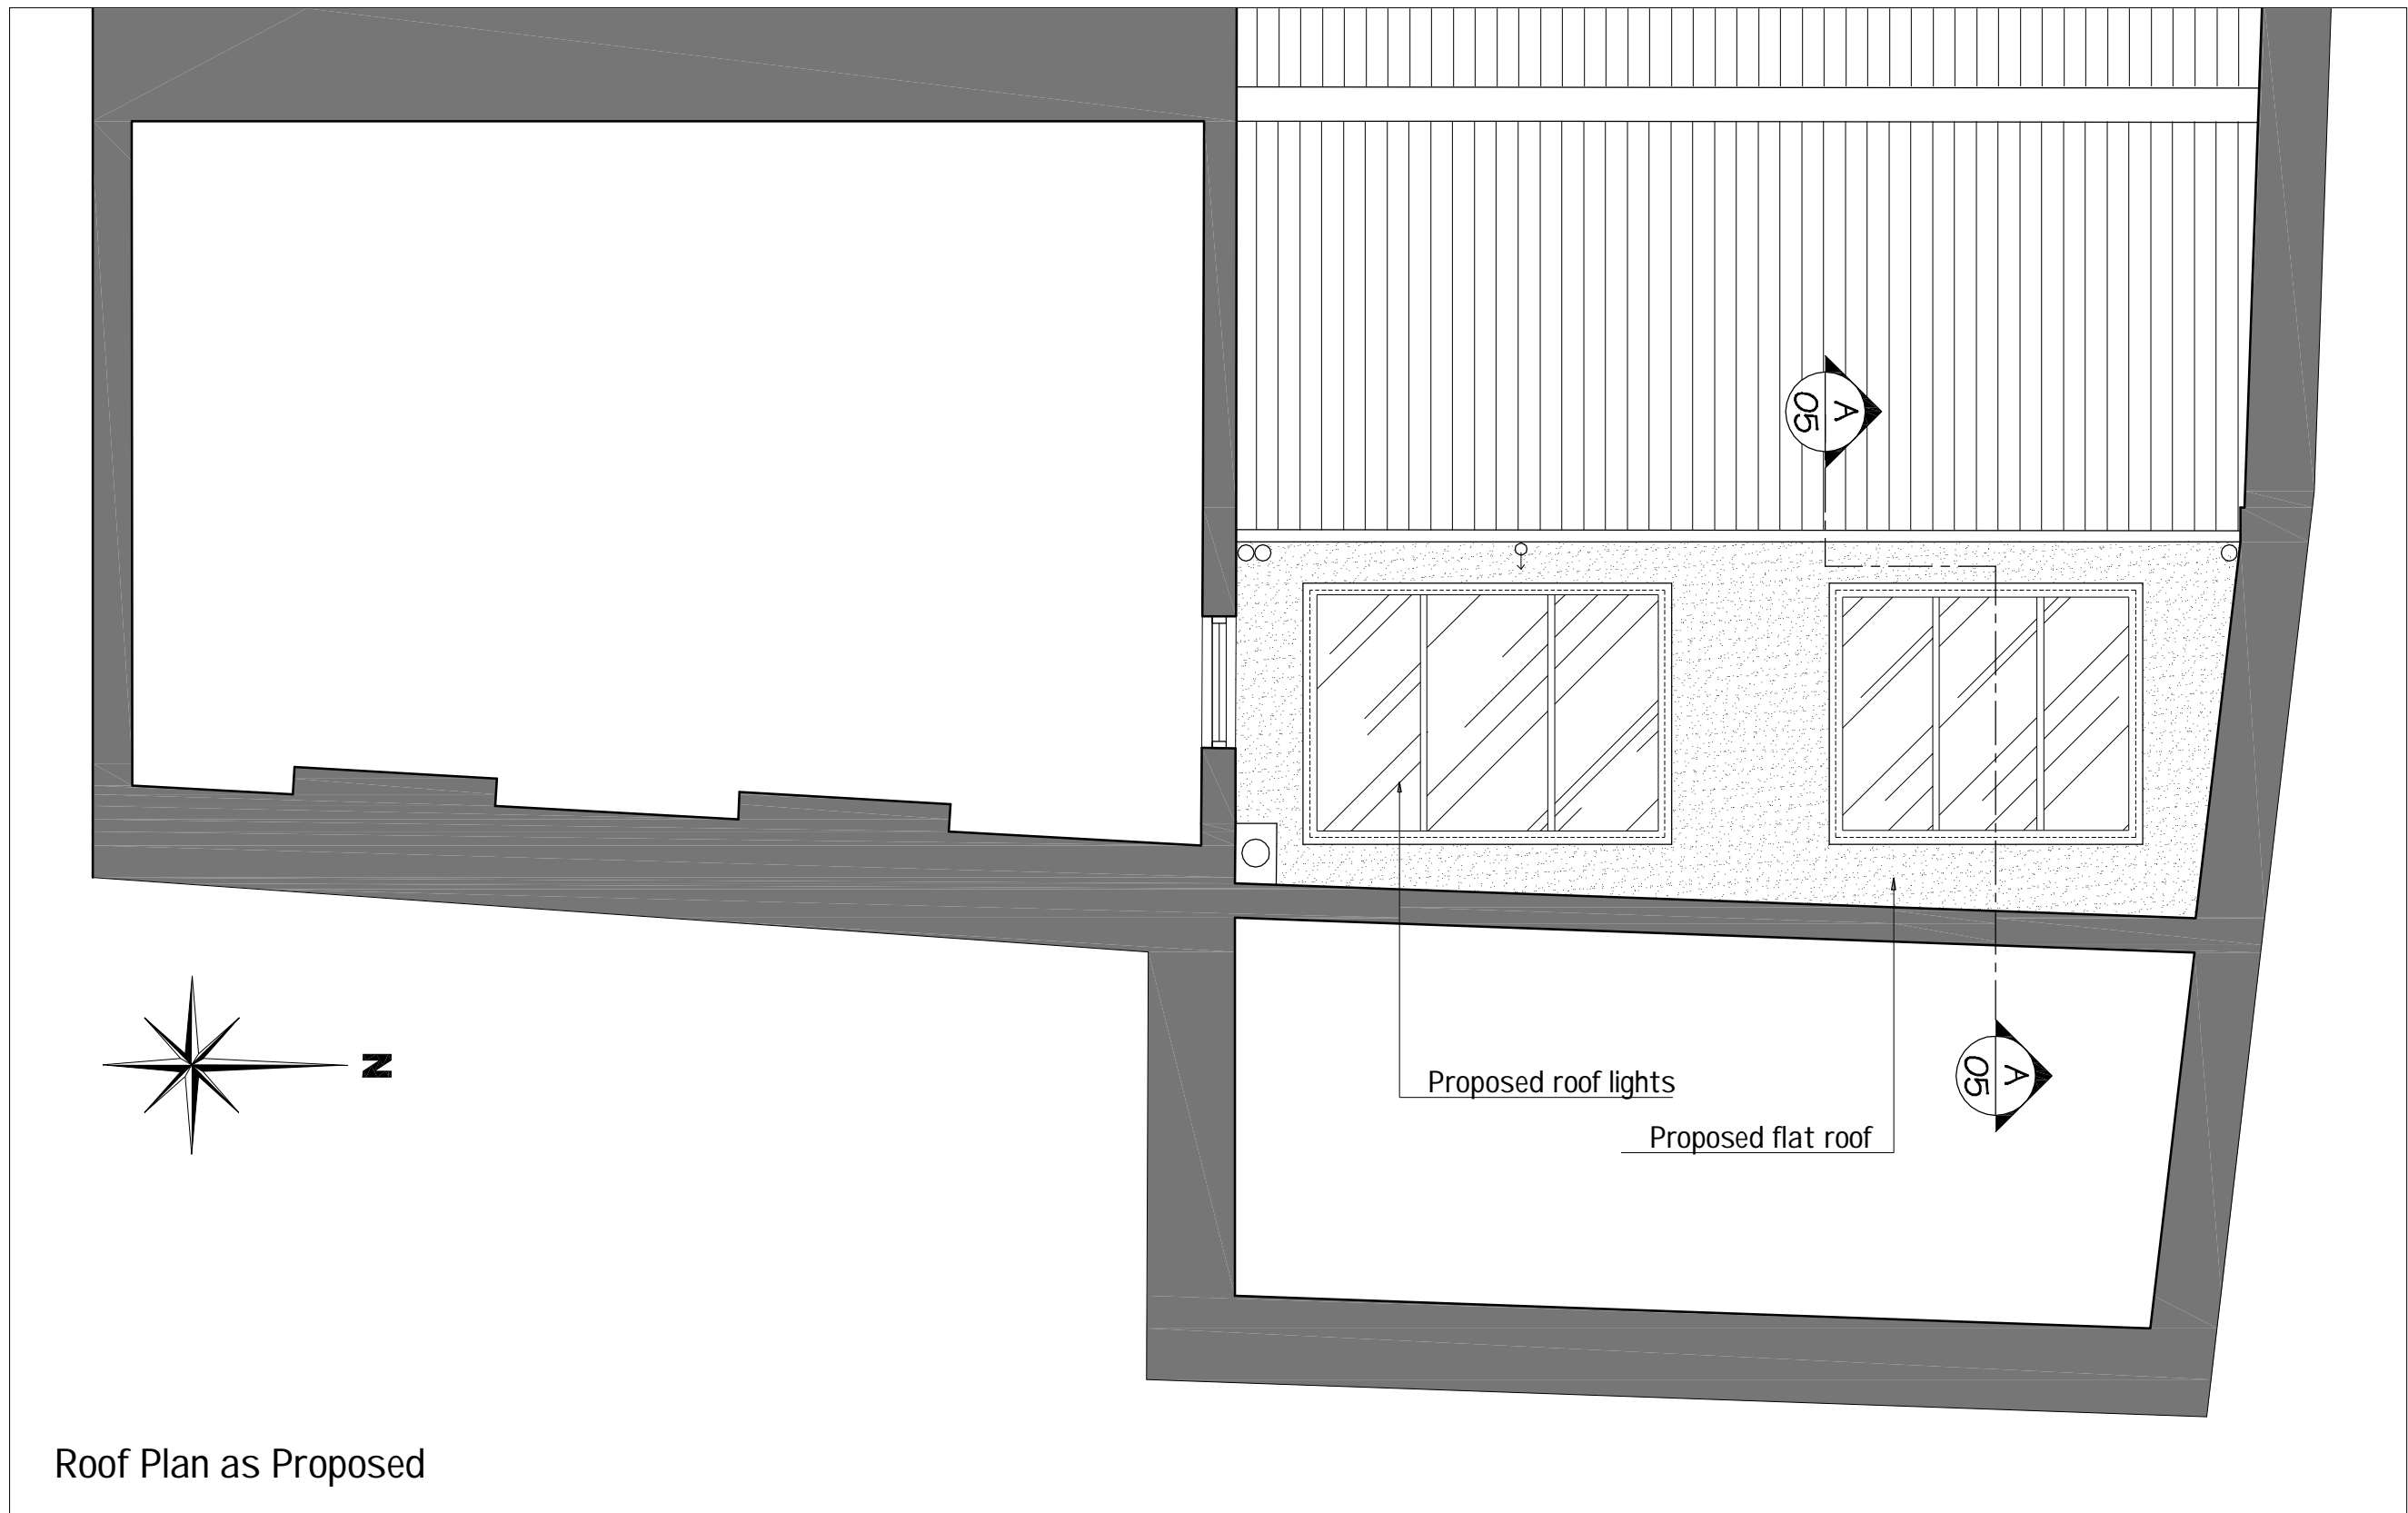

Roof Plan as Proposed

Issued For **PLANNING**


General Notes:
 THIS DRAWING HAS BEEN PREPARED BY DS DESIGN SOLUTIONS AND THE DATA CONTAINED HEREIN MAY BE USED OR REPRODUCED ONLY WITH DS DESIGN SOLUTIONS' APPROVAL.


Rev.	Description	Date	Signed	Checked

--	--


--	--

Scale	Date	Drawn by	Checked by
1:50 @ A3	01.02.2010	PS	DS
Drawing Title			
Proposed roof plan			
Project			
349 West End Lane London NW6 1LT			


	Studio 18, Liddell Road London NW6 2EW Phone 020 7624 6680 Fax 020 7624 6681 www.DesignSolutionsUK.com		
	Project no.	Drawing no.	Revisi
09/227	04	00	

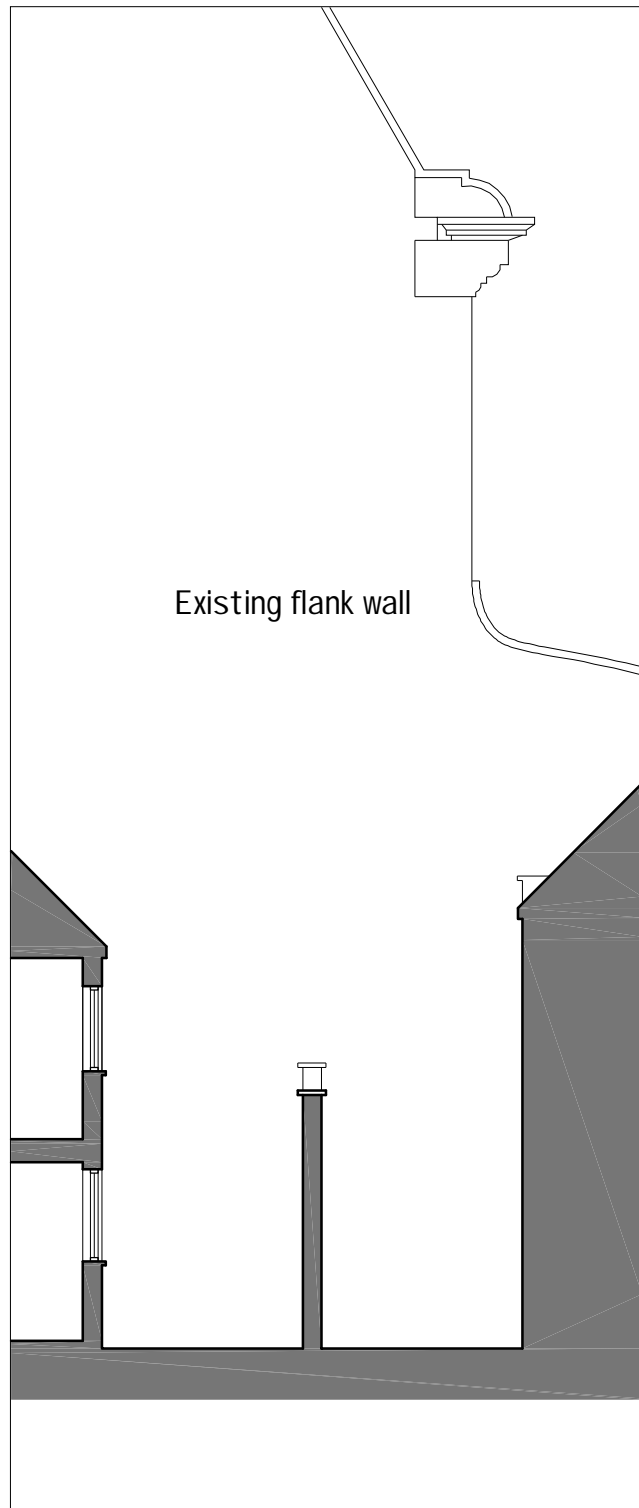

Cross Section A-A as Existing
scale 1:100

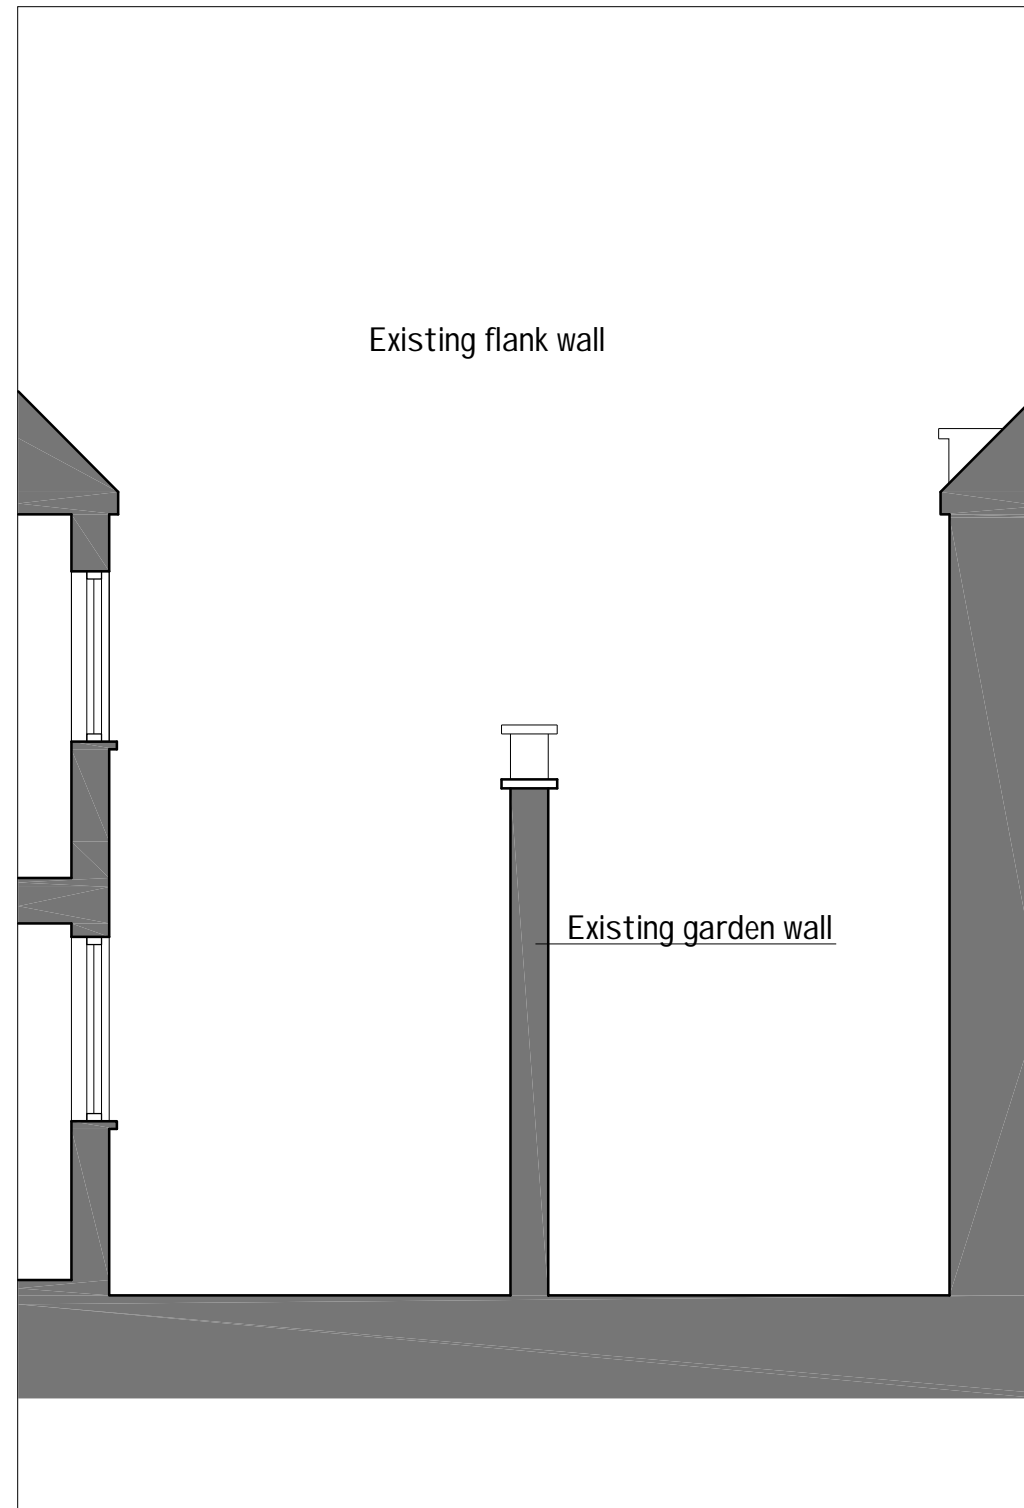

Cross Section A-A as Existing

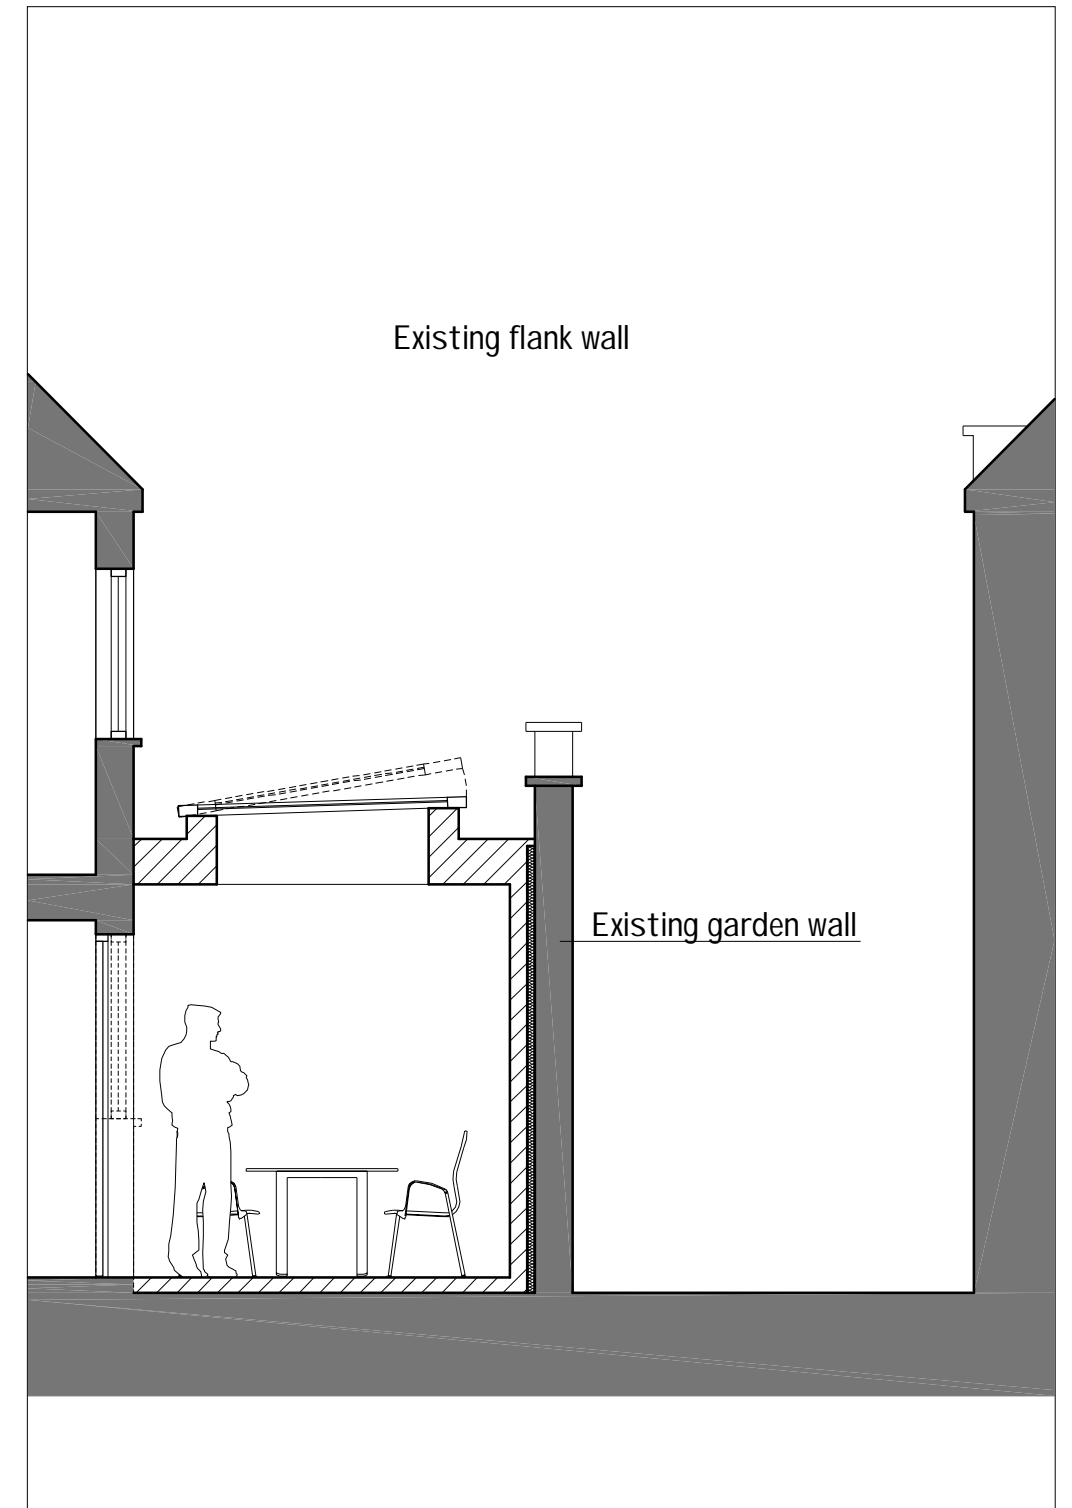

Cross Section A-A as Proposed

Issued For **PLANNING**


General Notes:
THIS DRAWING HAS BEEN PREPARED BY DS DESIGN SOLUTIONS AND THE DATA CONTAINED HEREIN MAY BE USED OR REPRODUCED ONLY WITH DS DESIGN SOLUTIONS' APPROVAL.

Rev.	Description	Date	Signed	Checked

--	--

--	--

Scale 1:50 @ A3	Date 01.02.2010	Drawn by PS	Checked by DS
Drawing Title Existing Cross Section A-A Proposed Cross Section A-A			
Project 349 West End Lane London NW6 1LT			

 Studio 18, Liddell Road London NW6 2EW Phone 020 7624 6680 Fax 020 7624 6681 www.DesignSolutionsUK.com	Project no. 09/227	Drawing no. 05	Revisi 00