

LIVING IN SPACE

43 ENGLAND'S LANE LONDON NW3 4YD
PH +44 207 7223131 F +44 207 483 0191

EMAIL info@living-inspace.co.uk
WWW www.living-inspace.co.uk

The drawing must not be scaled and all dimensions are to be checked on site before work is commenced.

NOTE:
1. The drawing is to be read in conjunction with all other Structural Engineers and Service Engineers drawings and written specifications.

CLIENT

HAMPSTEAD HILL GARDENS

Rev. A

KEY PLAN

Issued: 21.10.09

Rev:

Scale: 1:50@A3

Drawn: MF

Checked:

Approved:


Dwg No:

EX-001-A

Status:

Drawing Title:

EXISTING ROOF PLAN

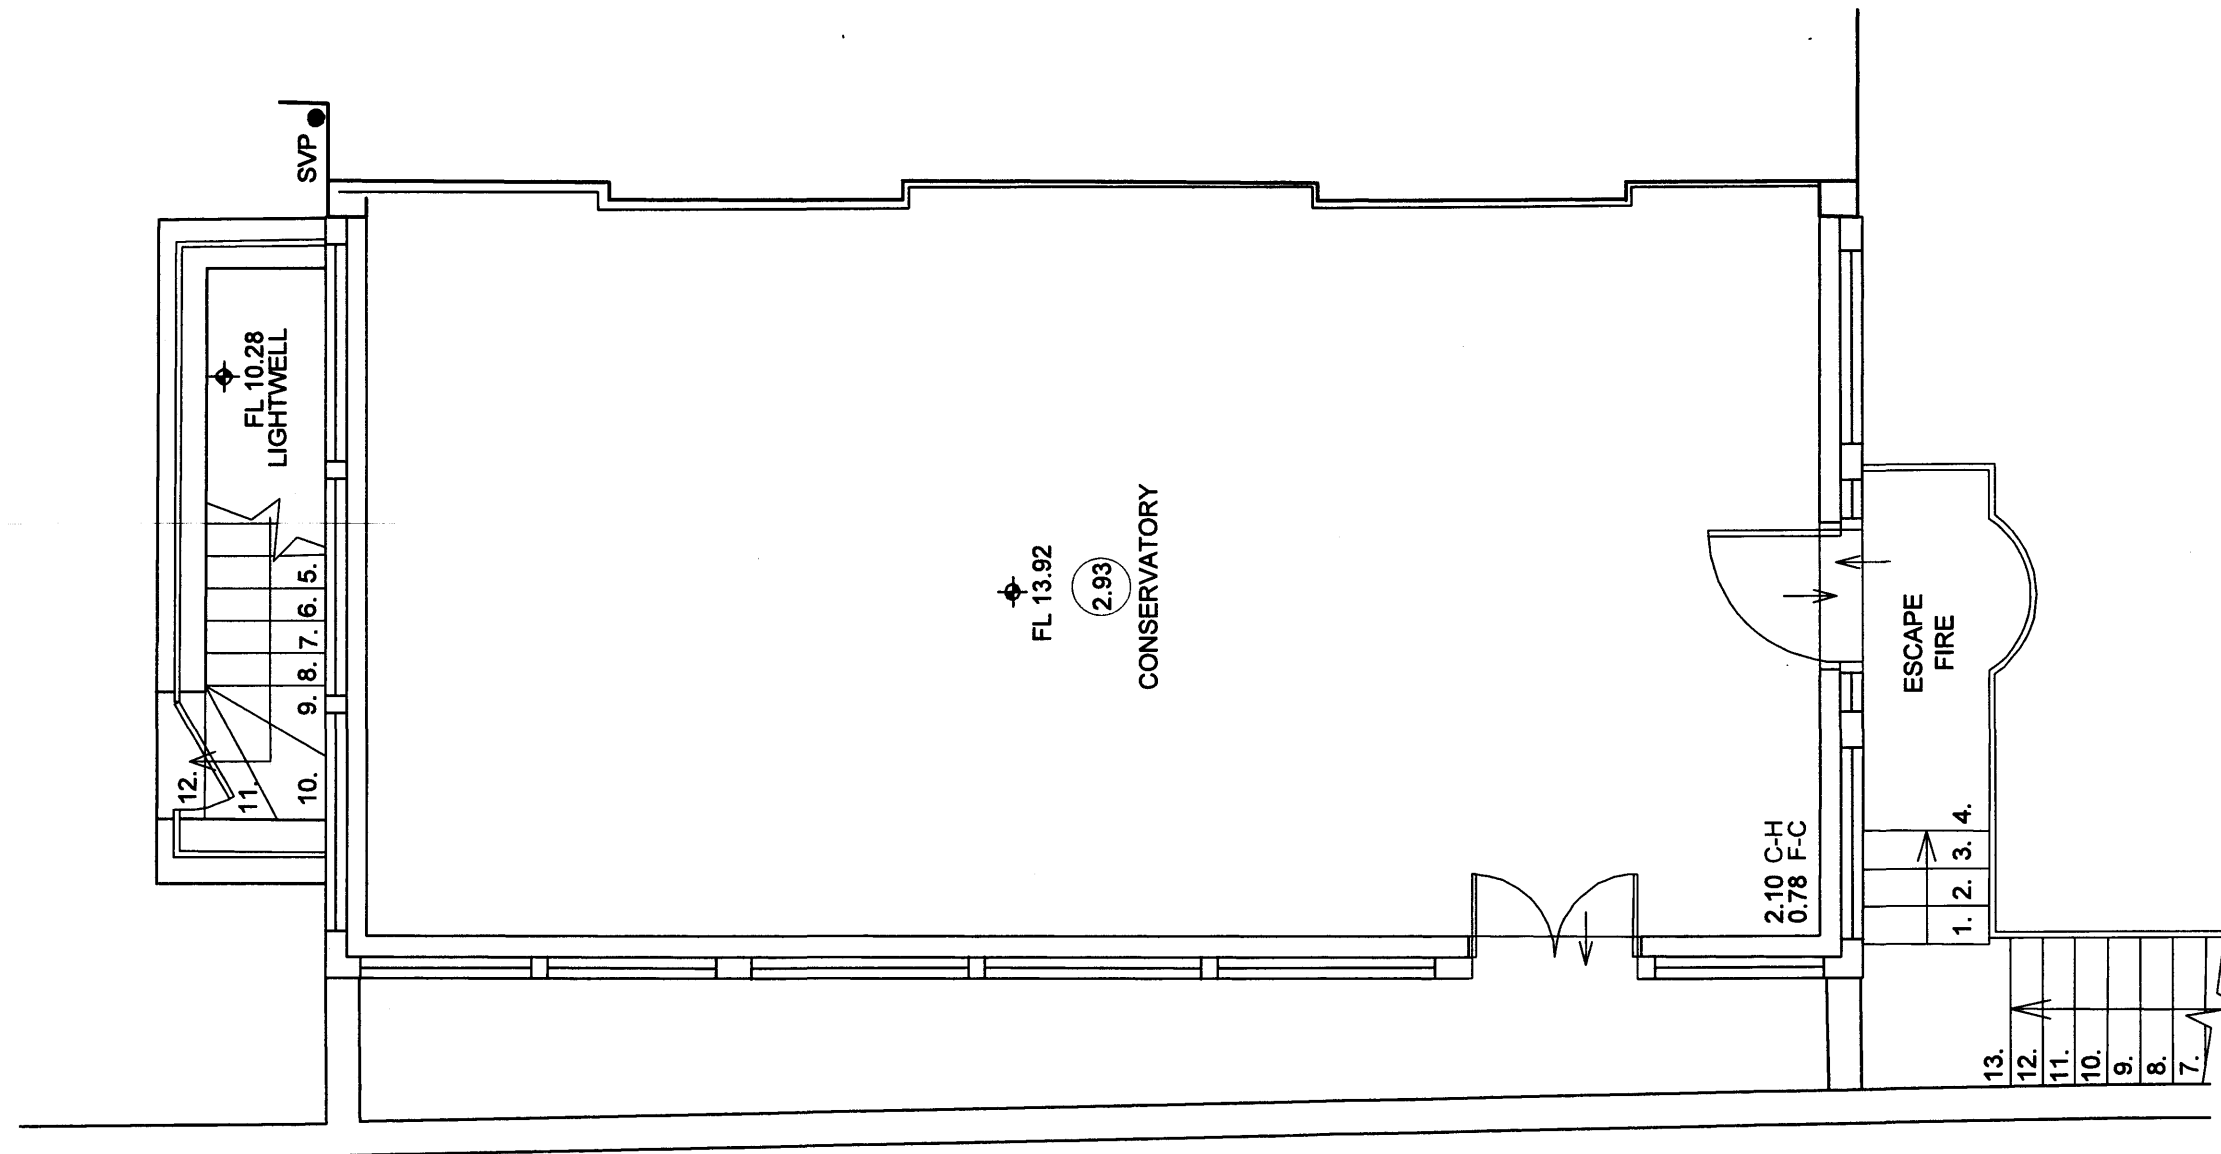

Scale Bar

LIVING IN SPACE

43 ENGLAND'S LANE LONDON NW3 4YD
PH +44 207 7223131 F +44 207 483 0191

EMAIL info@living-inspace.co.uk
WWW www.living-inspace.co.uk

The drawing must not be scaled and all dimensions are to be checked on site before work is commenced.

NOTE:
1. The drawing is to be read in conjunction with all other Structural Engineers and Service Engineers drawings and written specifications.

CLIENT
HAMPSTEAD HILL GARDENS

Rev. A		


KEY PLAN

Issued:	21.10.09
Rev:	
Scale:	1:100@A3
Drawn:	MF
Checked:	
Approved:	
Dwg No:	

EX-002-A

Status:
Drawing Title:

EXISTING FRONT
ELEVATION

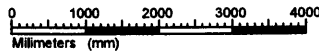

Scale Bar



LIVING IN SPACE

43 ENGLAND'S LANE LONDON NW3 4YD
PH +44 207 7223131 F +44 207 483 0191

EMAIL
WWW

info@living-inspace.co.uk
www.living-inspace.co.uk

The drawing must not be scaled and all dimensions are to be checked on site before work is commenced.

NOTE:

1. The drawing is to be read in conjunction with all other Structural Engineers and Service Engineers drawings and written specifications.

CLIENT

HAMPSTEAD HILL GARDENS

Rev. A

KEY PLAN

Issued: 21.10.09

Rev:

Scale: 1:100@A3

Drawn: MF

Checked:

Approved:

Dwg No:

EX-003-A

Status:

Drawing Title:

EXISTING SIDE
ELEVATION

0 1000 2000 3000 4000
Millimeters (mm)

Scale Bar

LIVING IN SPACE

43 ENGLAND'S LANE LONDON NW3 4YD
PH +44 207 7223131 F +44 207 483 0191

EMAIL info@living-inspace.co.uk
WWW www.living-inspace.co.uk

The drawing must not be scaled and all dimensions are to be checked on site before work is commenced.

NOTE:
1. The drawing is to be read in conjunction with all other Structural Engineers and Service Engineers drawings and written specifications.

CLIENT
HAMPSTEAD HILL GARDENS

Rev. A		

KEY PLAN

Issued:	21.10.09
Rev:	
Scale:	1:100@A3
Drawn:	MF
Checked:	
Approved:	
Dwg No:	EX-004-A
Status:	
Drawing Title:	EXISTING REAR ELEVATION



Scale Bar

LIVING IN SPACE

43 ENGLAND'S LANE LONDON NW3 4YD
PH +44 207 7223131 F +44 207 483 0191

EMAIL info@living-inspace.co.uk
WWW www.living-inspace.co.uk

The drawing must not be scaled and all dimensions are to be checked on site before work is commenced.

NOTE:
1. The drawing is to be read in conjunction with all other Structural Engineers and Service Engineers drawings and written specifications.

CLIENT
HAMPSTEAD HILL GARDENS

Rev. A		

KEY PLAN

Issued:	21.10.09
Rev:	
Scale:	1:100@A3
Drawn:	MF
Checked:	
Approved:	
Dwg No:	

EX-005-A

Status:
Drawing Title:
EXISTING SECTION



Scale Bar