

LIVING IN SPACE

43 ENGLAND'S LANE LONDON NW3 4YD
PH +44 207 7223131 F +44 207 483 0191

EMAIL info@living-in-space.co.uk
WWW www.living-in-space.co.uk

The drawing must not be scaled and all dimensions are to be checked on site before work is commenced.

NOTE:
1. The drawing is to be read in conjunction with all other Structural Engineers and Service Engineers drawings and written specifications.

CLIENT
HAMPSTEAD HILL GARDENS


Rev. A		

KEY PLAN

Issued:	21.10.09
Rev:	
Scale:	1:50@A3
Drawn:	MF
Checked:	
Approved:	
Dwg No:	

Status: RP-001-A

Drawing Title:
PROPOSED ROOF
PLAN

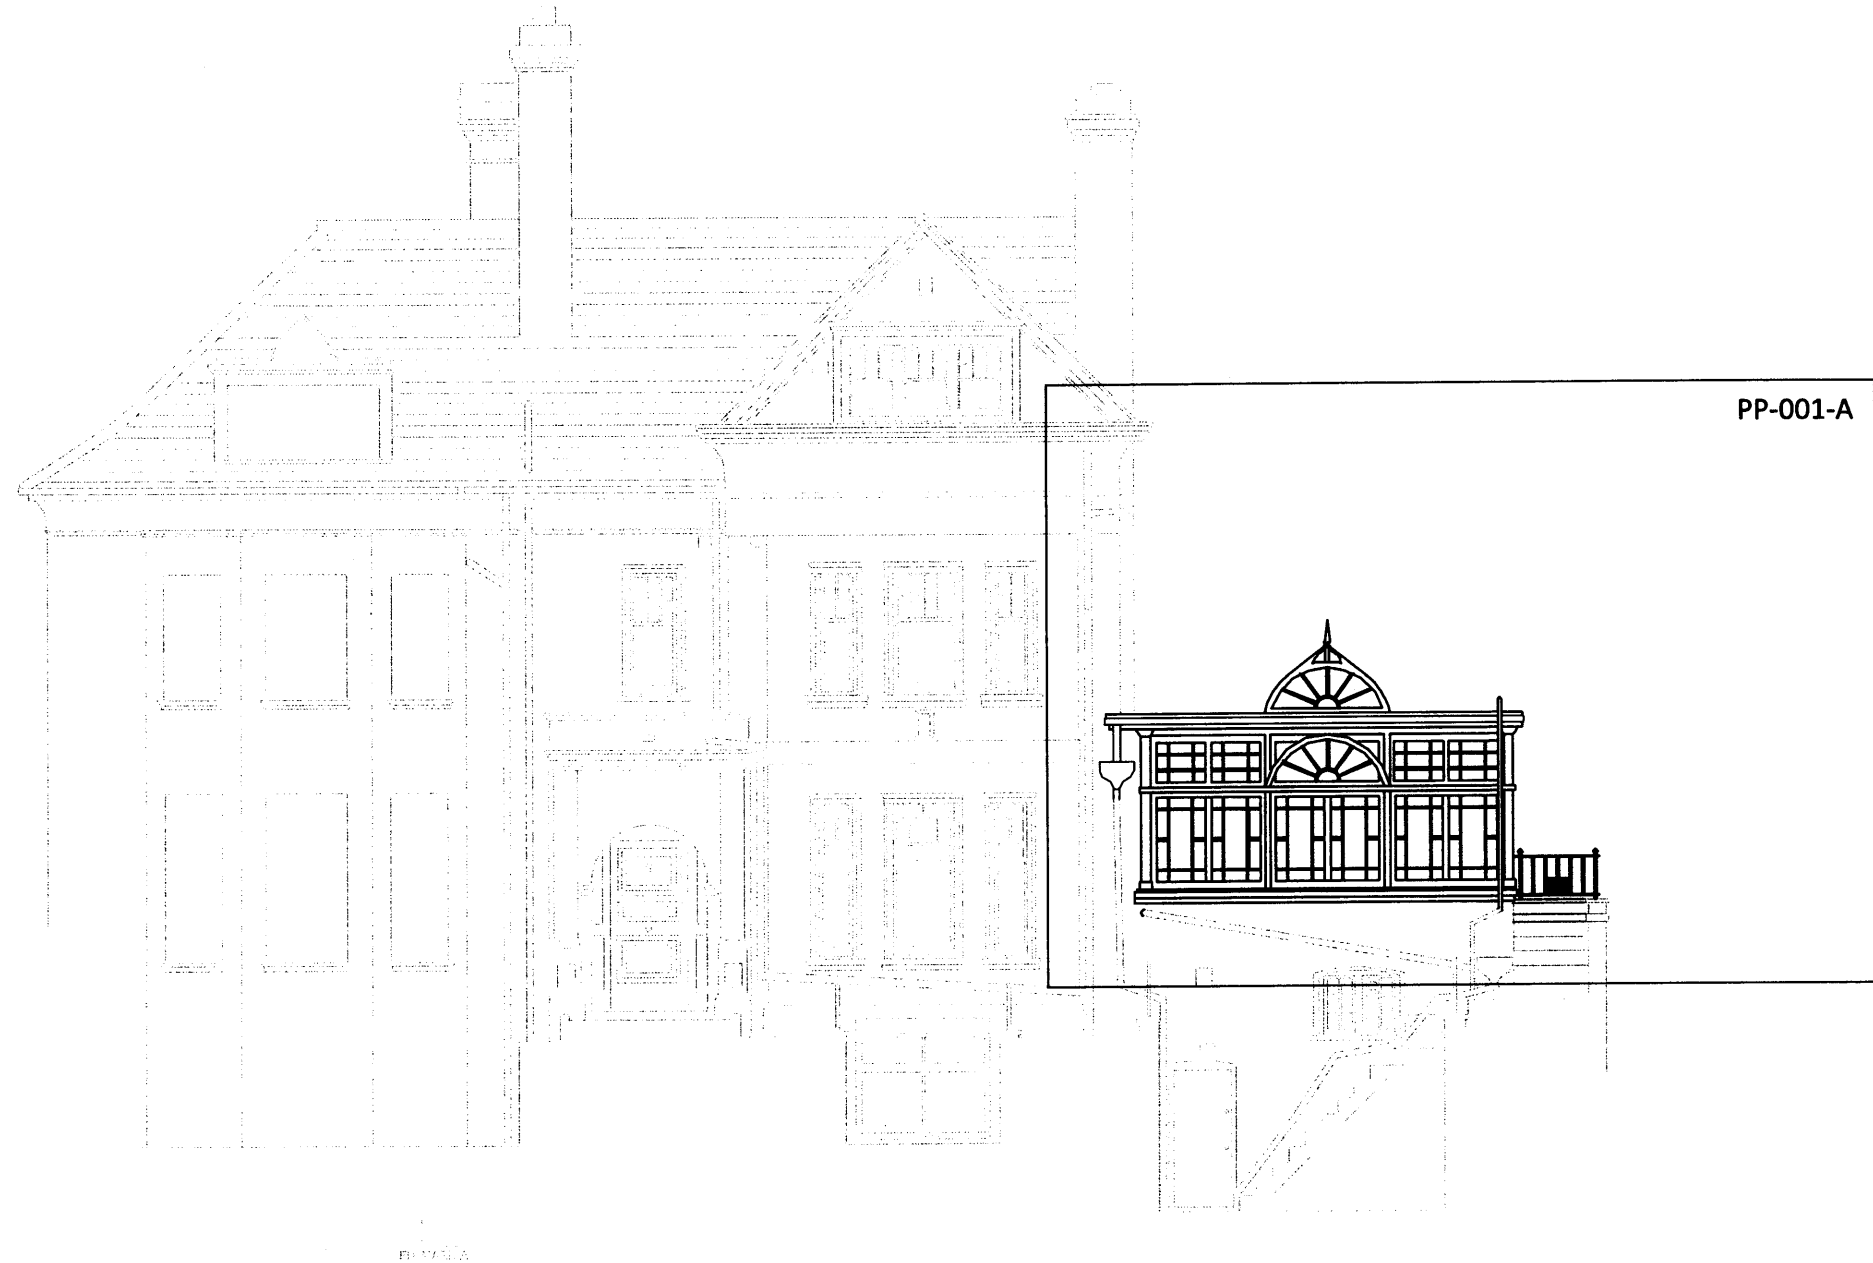

LIVING IN SPACE

43 ENGLAND'S LANE LONDON NW3 4YD
PH +44 207 7223131 F +44 207 483 0191

EMAIL info@living-inspace.co.uk
WWW www.living-inspace.co.uk

The drawing must not be scaled and all dimensions are to be checked on site before work is commenced.

NOTE:
1. The drawing is to be read in conjunction with all other Structural Engineers and Service Engineers drawings and written specifications.

CLIENT
HAMPSTEAD HILL GARDENS

Rev. A		

KEY PLAN

Issued:	21.10.09
Rev:	
Scale:	1:100@A3
Drawn:	MF
Checked:	
Approved:	
Dwg No:	EL-001-A

Status:
Drawing Title:

PROPOSED FRONT
ELEVATION



Scale Bar

LIVING IN SPACE

43 ENGLAND'S LANE LONDON NW3 4YD

PH +44 207 7223131 F +44 207 483 0191

EMAIL
WWW

info@living-inspace.co.uk
www.living-inspace.co.uk

The drawing must not be scaled and all dimensions are to be checked on site before work is commenced.

NOTE:

1. The drawing is to be read in conjunction with all other Structural Engineers and Service Engineers drawings and written specifications.

CLIENT

HAMPSTEAD HILL GARDENS

Rev. A

KEY PLAN

Issued: 21.10.09

Rev:

Scale: 1:100@A3

Drawn: MF

Checked:

Approved:

Dwg No:


EL-002-A

Status:

Drawing Title:

PROPOSED SIDE
ELEVATION

NEW RAILING ON SIDE ELEVATION TO
REPLICATE THE STYLE, MATERIAL AND FINISH
OF THE OTHER RAILING ON THE STAIRCASE
ON THE SAME ELEVATION

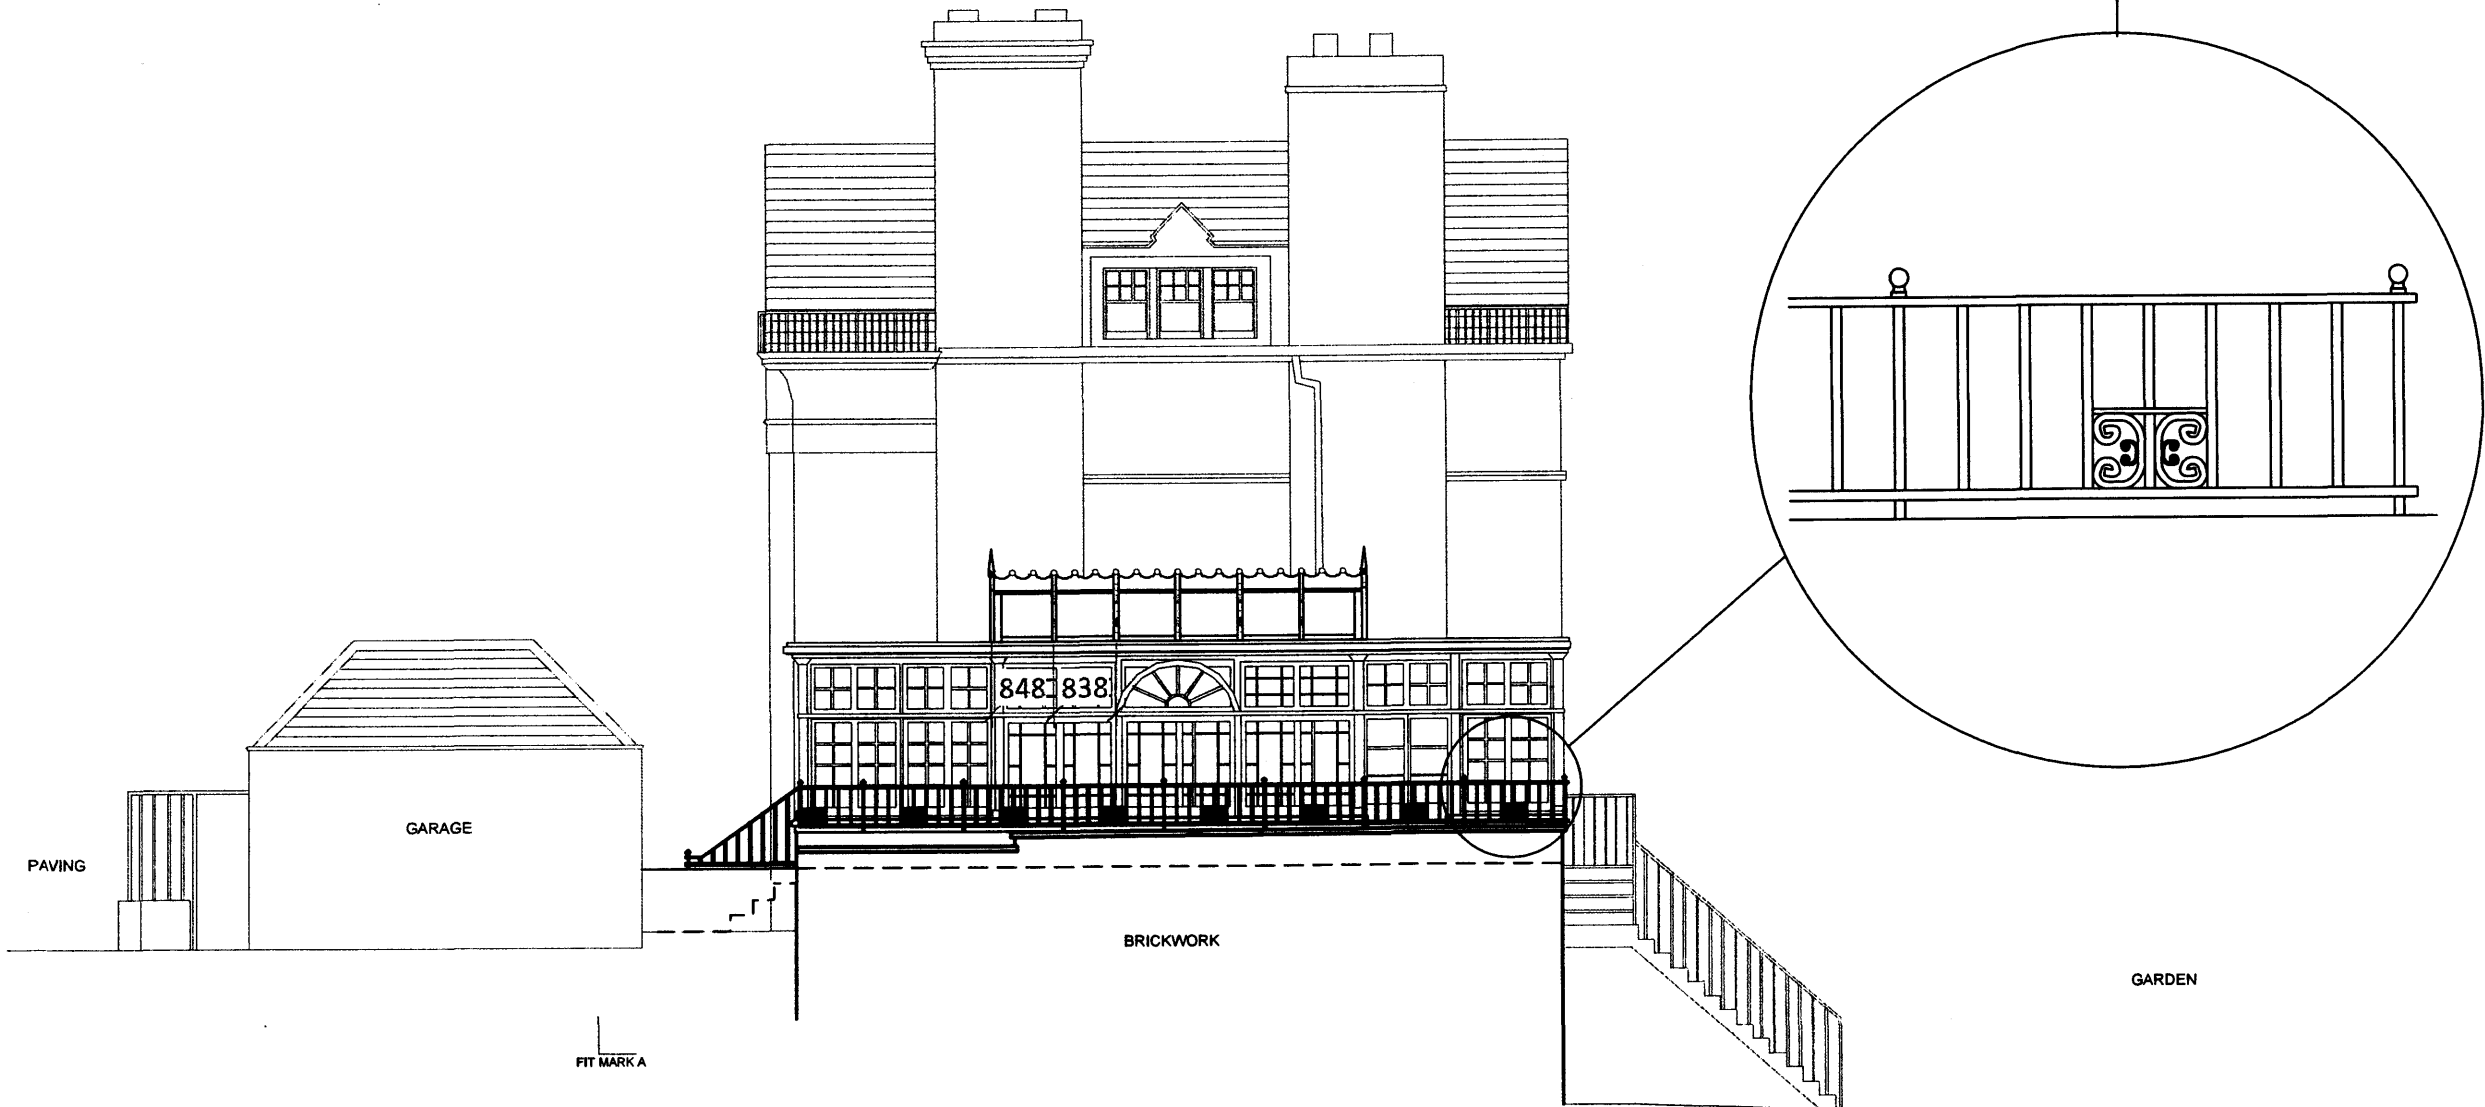

0 1000 2000 3000 4000
Millimeters (mm)

Scale Bar

LIVING IN SPACE

43 ENGLAND'S LANE LONDON NW3 4YD
PH +44 207 7223131 F +44 207 483 0191

EMAIL info@living-inspace.co.uk
WWW www.living-inspace.co.uk

The drawing must not be scaled and all dimensions are to be checked on site before work is commenced.

NOTE:
1. The drawing is to be read in conjunction with all other Structural Engineers and Service Engineers drawings and written specifications.

CLIENT
HAMPSTEAD HILL GARDENS

Rev. A		

KEY PLAN

Issued:	21.10.09
Rev:	
Scale:	1:100@A3
Drawn:	MF
Checked:	
Approved:	
Dwg No:	

EL-003-A

Status:
Drawing Title:

PROPOSED REAR
ELEVATION



Scale Bar

LIVING IN SPACE

43 ENGLAND'S LANE LONDON NW3 4YD
PH +44 207 7223131 F +44 207 483 0191

EMAIL info@living-inspace.co.uk
WWW www.living-inspace.co.uk

The drawing must not be scaled and all dimensions are to be checked on site before work is commenced.

NOTE:
1. The drawing is to be read in conjunction with all other Structural Engineers and Service Engineers drawings and written specifications.

CLIENT
HAMPSTEAD HILL GARDENS

Rev. A		

KEY PLAN


Issued:	26.1.10
Rev:	
Scale:	1:100@A3
Drawn:	MF
Checked:	
Approved:	
Dwg No:	

SE-005-A

Status:

Drawing Title:

PROPOSED SECTION

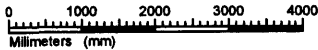

Scale Bar

LIVING IN SPACE

43 ENGLAND'S LANE LONDON NW3 4YD
PH +44 207 7223131 F +44 207 483 0191

EMAIL info@living-inspace.co.uk
WWW www.living-inspace.co.uk

The drawing must not be scaled and all dimensions are to be checked on site before work is commenced.

NOTE:
1. The drawing is to be read in conjunction with all other Structural Engineers and Service Engineers drawings and written specifications.

CLIENT

HAMPSTEAD HILL GARDENS

Rev. A

KEY PLAN

Issued: 26.1.10

Rev:

Scale: 1:50@A3 AND 1:20@A3

Drawn: MF

Checked:


Approved:

Dwg No:

Status: PP-001-A


Drawing Title:

**PROPOSED DETAILED
PERSPECTIVE**

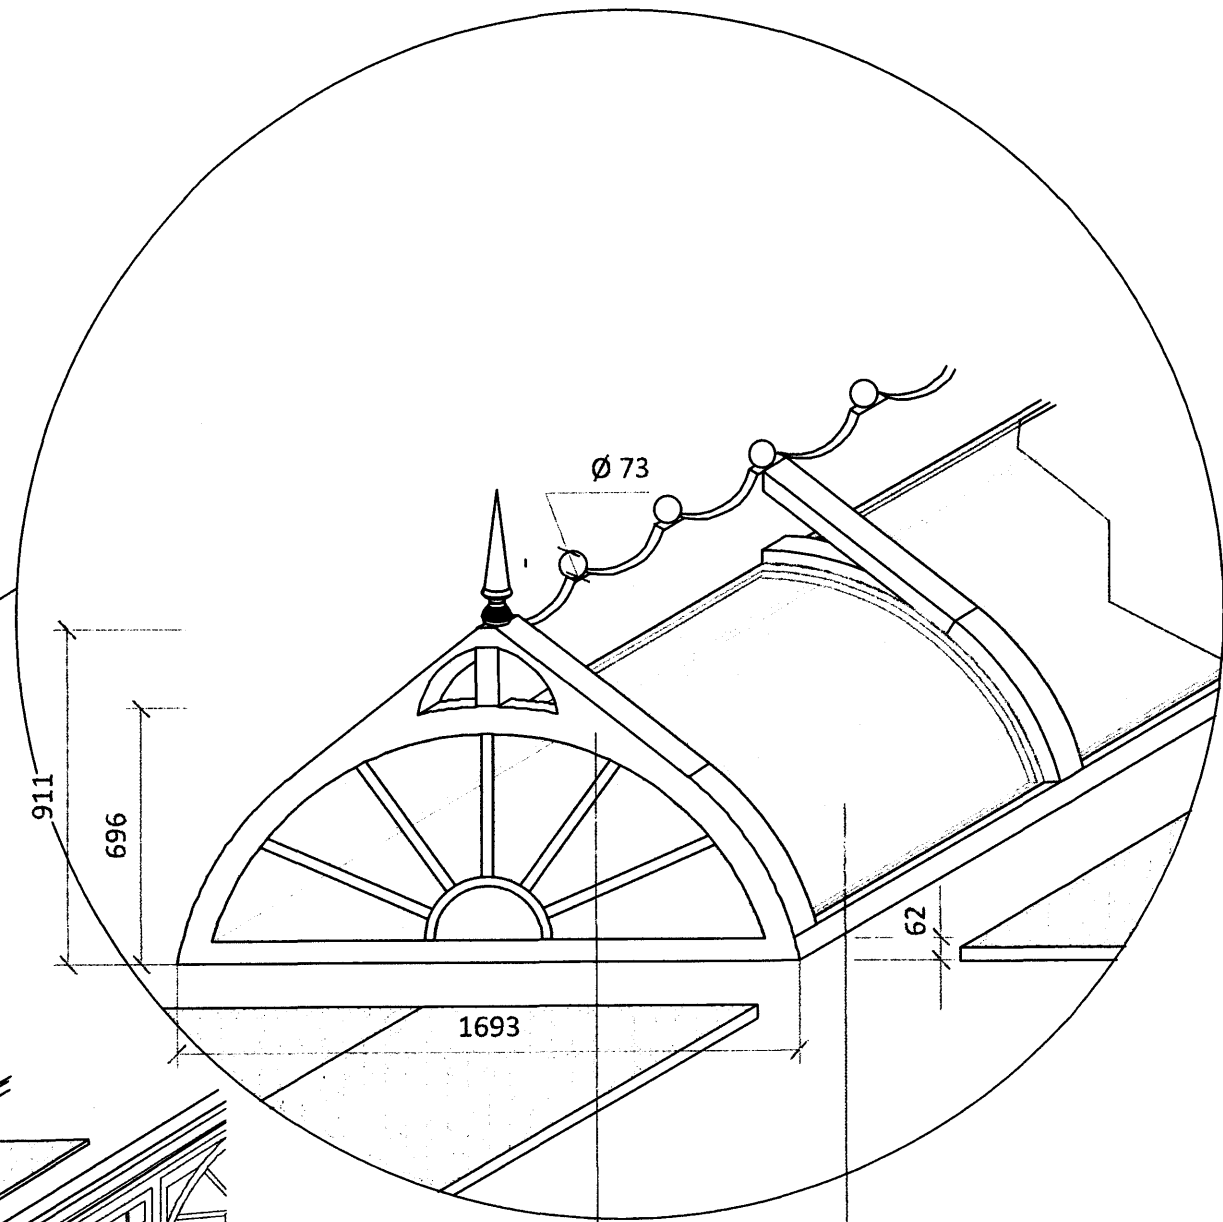

CURVED DOUBLE GLAZING

WOODEN FRAME, STRUCTURE AND
ORNAMENTS IN WHITE PAINT
FINISH

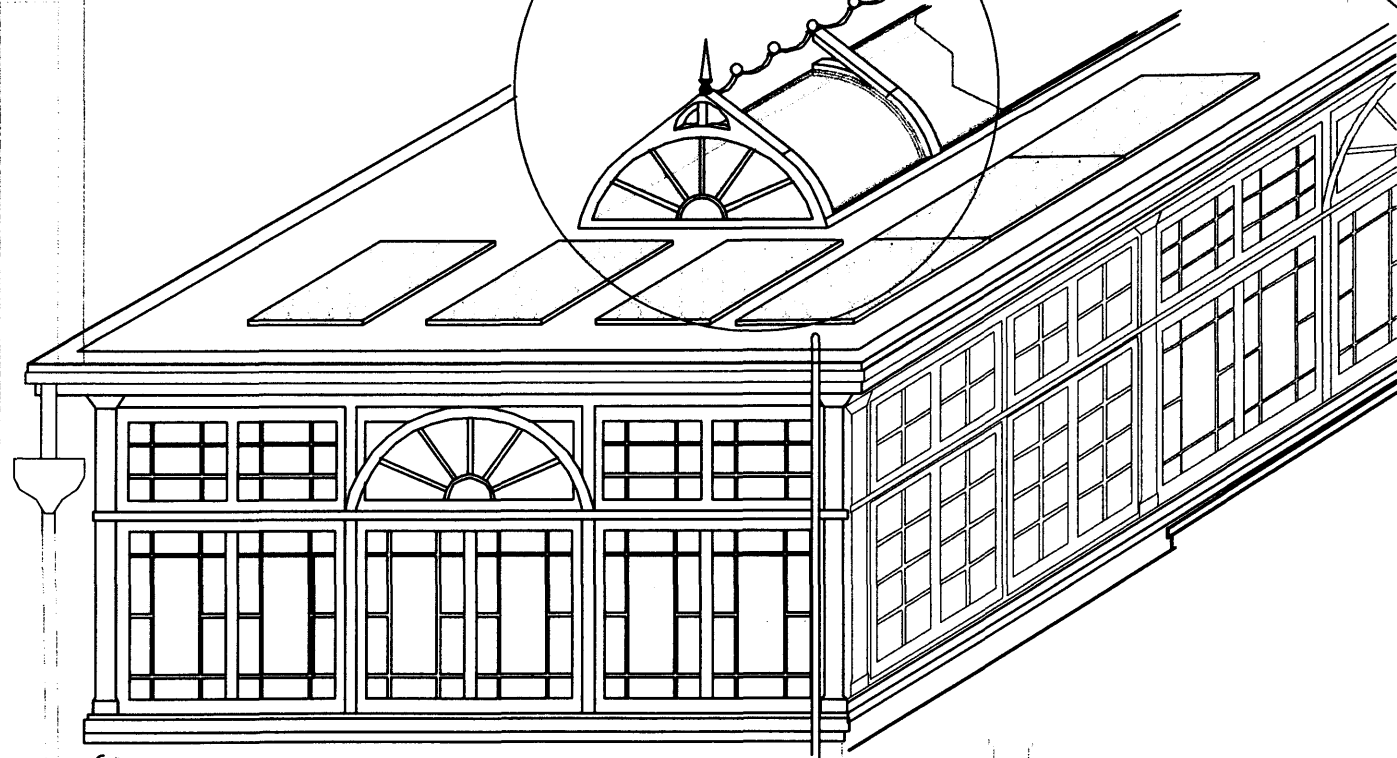

LIVING IN SPACE

43 ENGLAND'S LANE LONDON NW3 4YD
PH +44 207 7223131 F +44 207 483 0191

EMAIL info@living-inspace.co.uk
WWW www.living-inspace.co.uk

The drawing must not be scaled and all dimensions are to be checked on site before work is commenced.

NOTE:
1. The drawing is to be read in conjunction with all other Structural Engineers and Service Engineers drawings and written specifications.

CLIENT

HAMPSTEAD HILL GARDENS

Rev. A

KEY PLAN

Issued: 26.01.10

Rev:

Scale: 1:20@A3

Drawn: MF

Checked:


Approved:

Dwg No:

Status: PP-001-B

Drawing Title:


PROPOSED DETAILED
SIDE ELEVATION AND
PLAN OF LANTERN

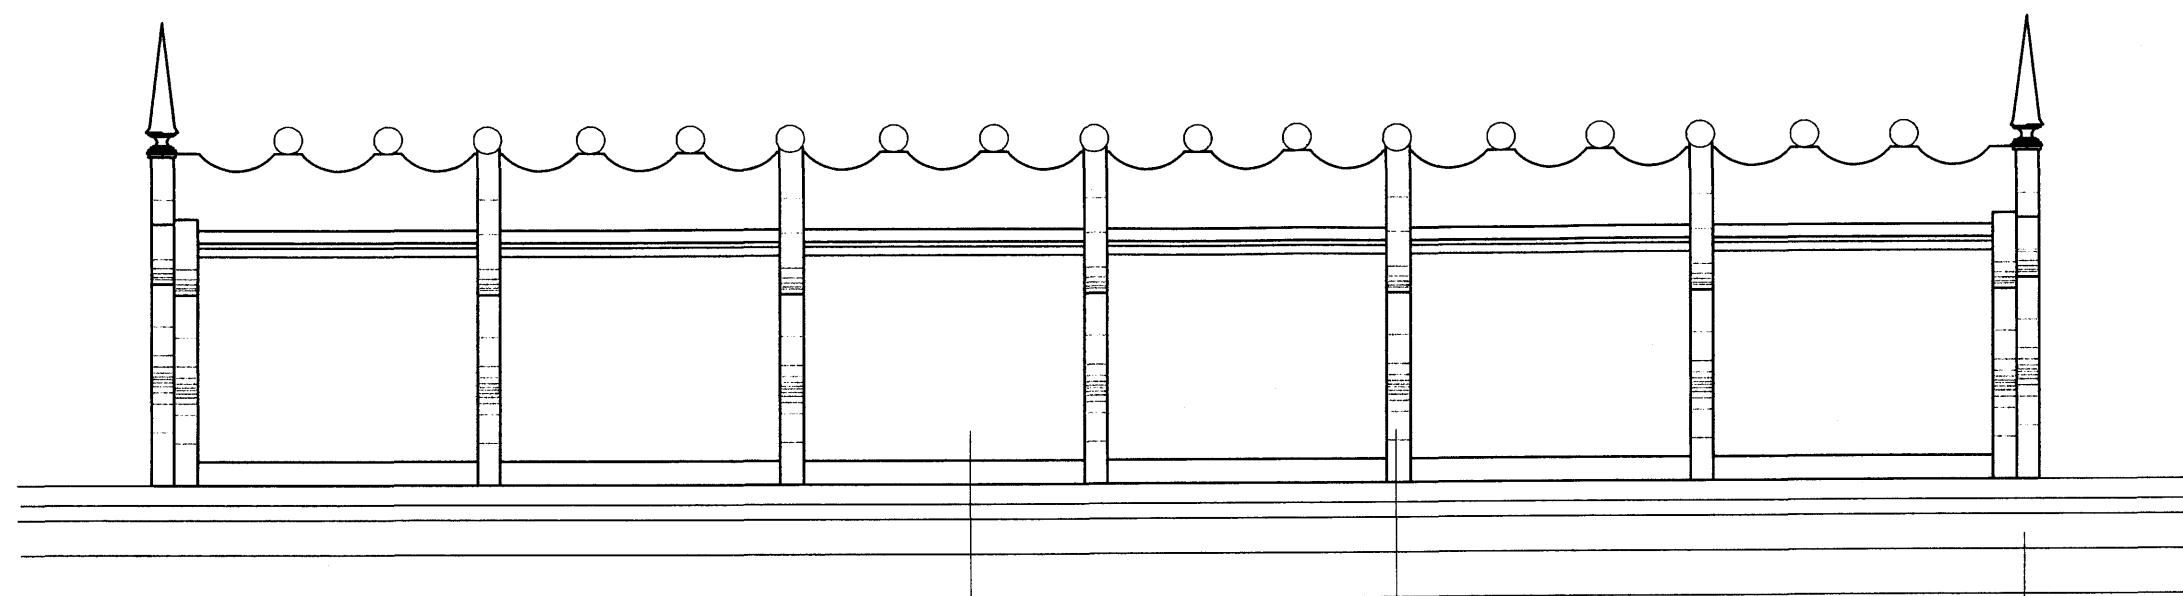

bespoke slimlite double
glazed curved panels

white painted timber
frame and ornaments

existing moulding around
conservatory roof

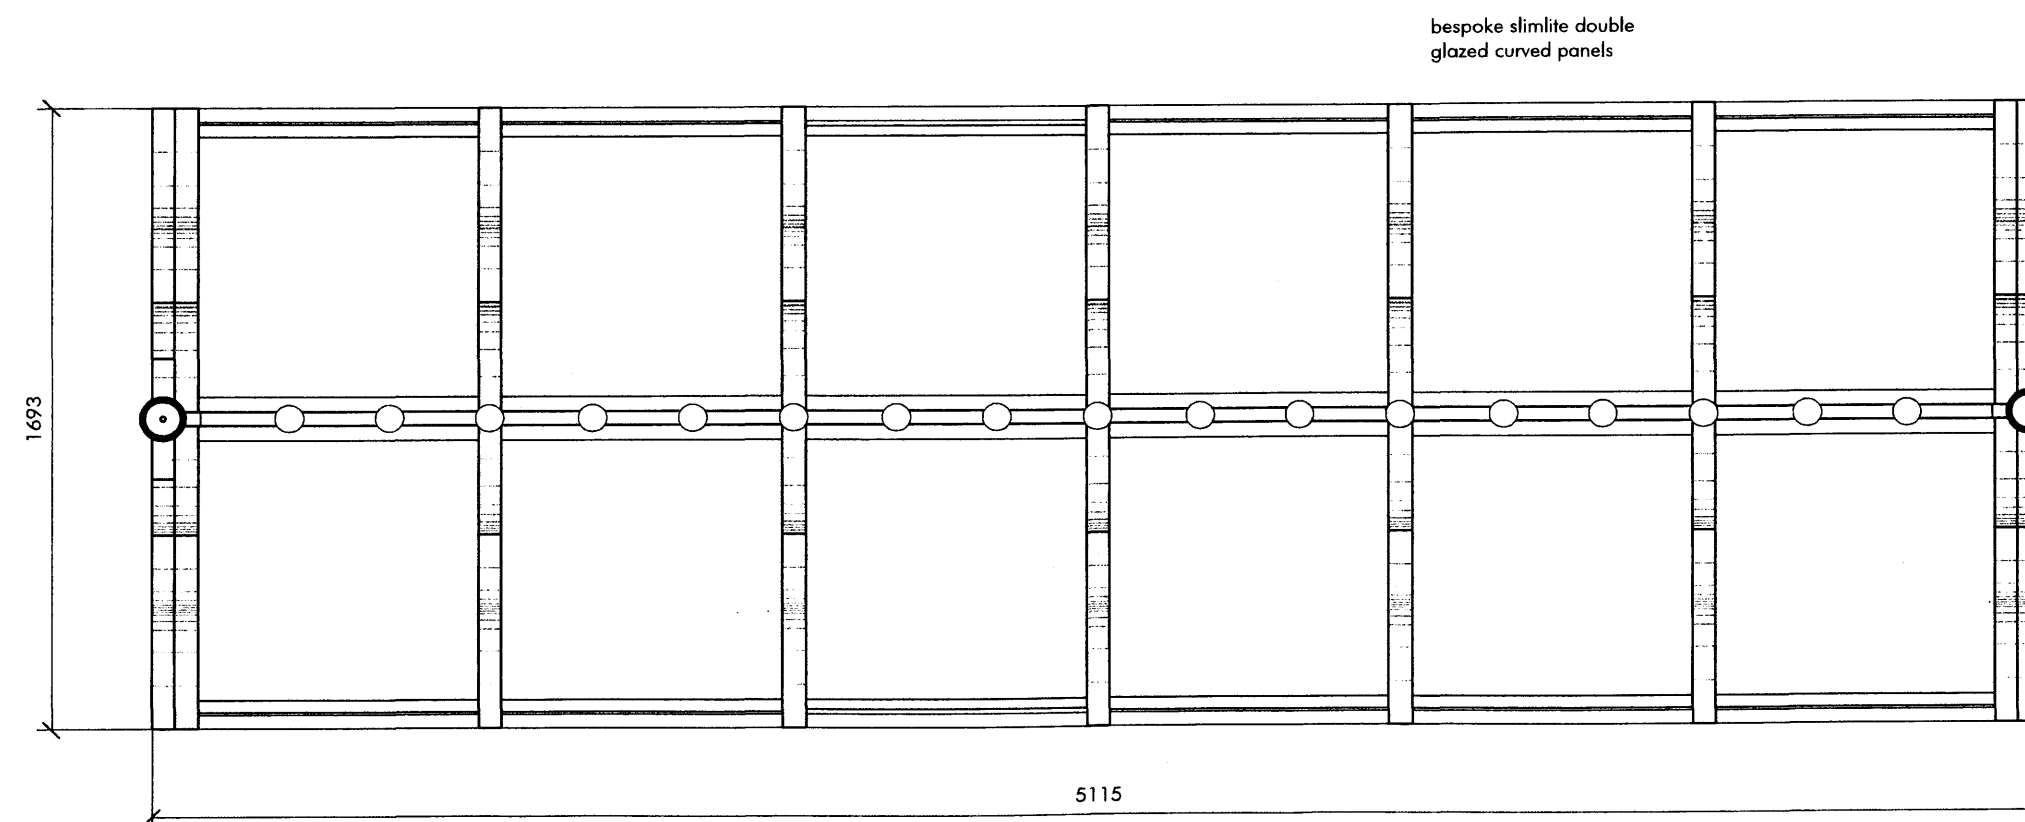

bespoke slimlite double
glazed curved panels

5115

LIVING IN SPACE

43 ENGLAND'S LANE LONDON NW3 4YD
PH +44 207 7223131 F +44 207 483 0191

EMAIL info@living-in-space.co.uk
WWW www.living-in-space.co.uk

The drawing must not be scaled and all dimensions are to be checked on site before work is commenced.

NOTE:
1. The drawing is to be read in conjunction with all other Structural Engineers and Service Engineers drawings and written specifications.

CLIENT

HAMPSTEAD HILL GARDENS


Rev. A		

KEY PLAN

Issued:	26.1.10
Rev:	
Scale:	1:20@A3
Drawn:	MF
Checked:	
Approved:	
Dwg No:	

Status: SE-006-A

Drawing Title:
PROPOSED DETAILED
SECTION OF LANTERN

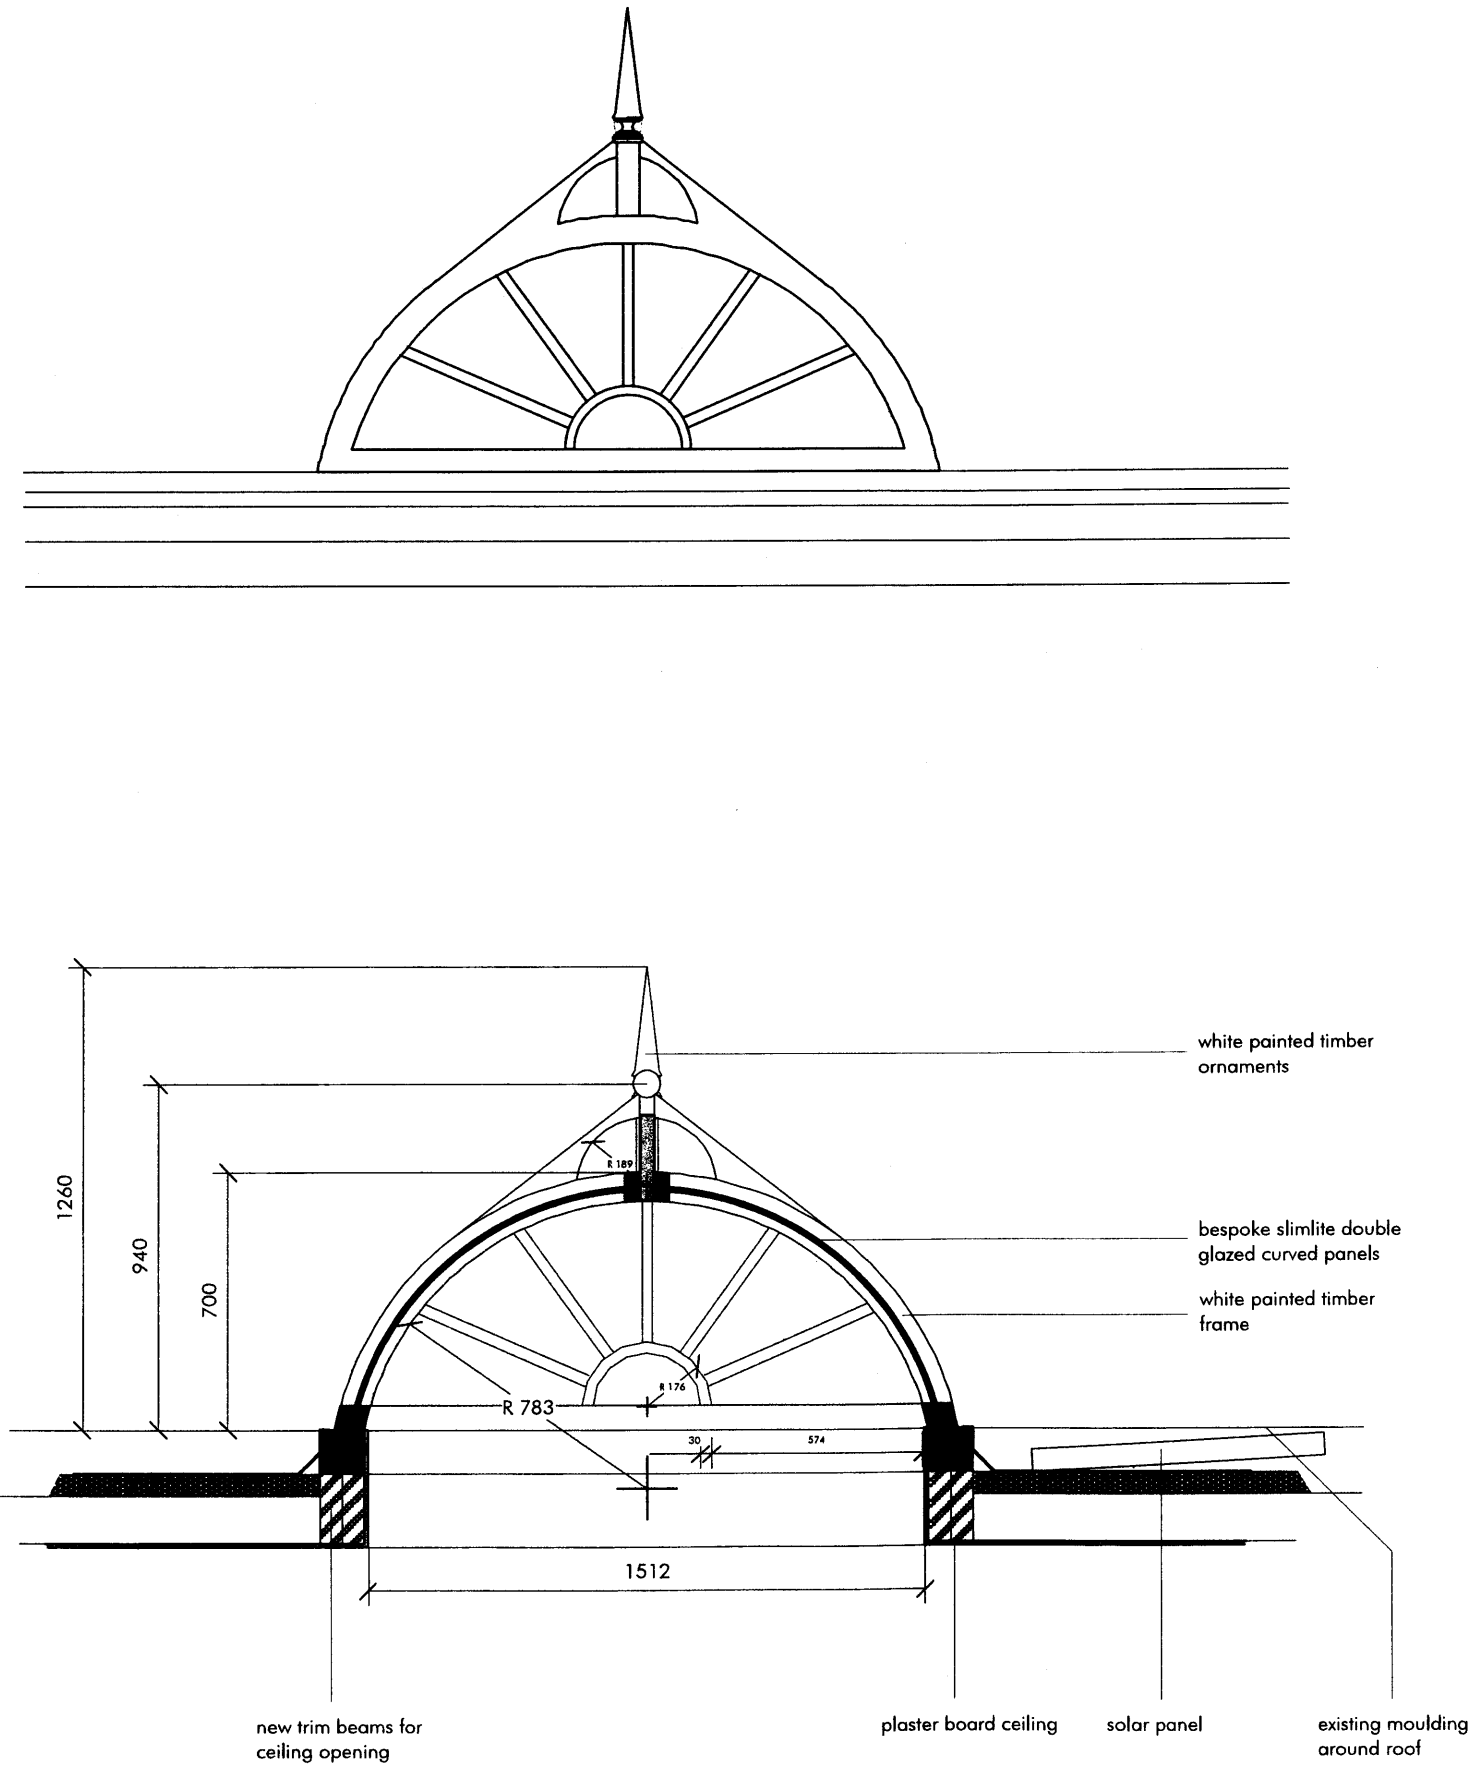

LIVING IN SPACE

43 ENGLAND'S LANE LONDON NW3 4YD
PH +44 207 7223131 F +44 207 483 0191

EMAIL info@living-inspace.co.uk
WWW www.living-inspace.co.uk

The drawing must not be scaled and all dimensions are to be checked on site before work is commenced.

NOTE:
1. The drawing is to be read in conjunction with all other Structural Engineers and Service Engineers drawings and written specifications.

CLIENT

HAMPSTEAD HILL GARDENS

Rev. A

KEY PLAN


Issued:	26.1.10
Rev:	
Scale:	1:50@A3 AND 1:20@A3
Drawn:	MF
Checked:	
Approved:	
Dwg No:	

EL-004-A

Status:

Drawing Title:

PROPOSED FRONT
ELEVATION OF LANTERN
AND RAILINGS

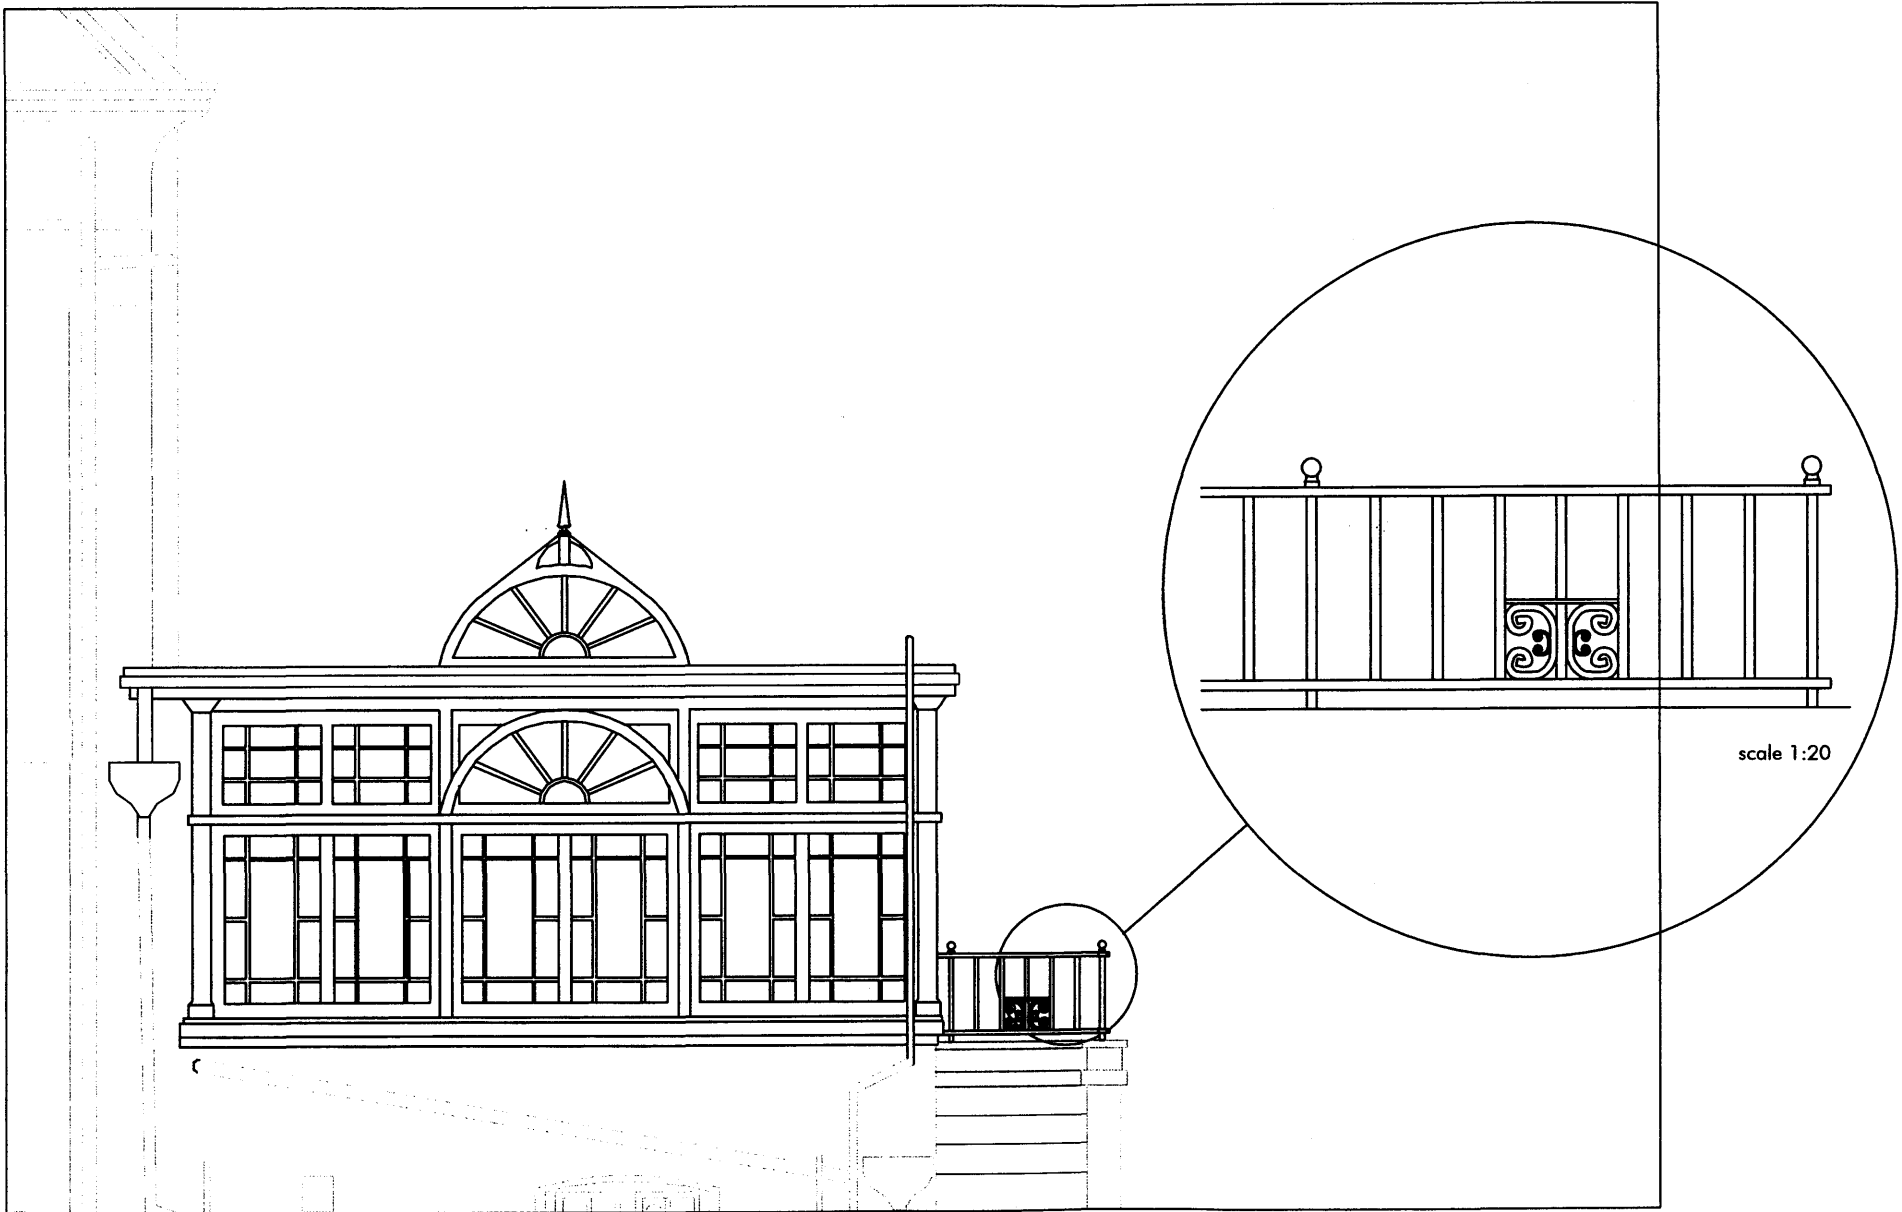

LIVING IN SPACE

43 ENGLAND'S LANE LONDON NW3 4YD
PH +44 207 7223131 F +44 207 483 0191

EMAIL info@living-in-space.co.uk
WWW www.living-in-space.co.uk

The drawing must not be scaled and all dimensions are to be checked on site before work is commenced.

NOTE:
1. The drawing is to be read in conjunction with all other Structural Engineers and Service Engineers drawings and written specifications.

CLIENT

HAMPSTEAD HILL GARDENS

Rev. A

KEY PLAN

Issued: 26.1.10

Rev:

Scale: 1:50@A3

Drawn: MF

Checked:

Approved:


Dwg No:

EL-005A

Status:


Drawing Title:

PROPOSED SIDE
ELEVATION OF LANTERN
AND RAILINGS

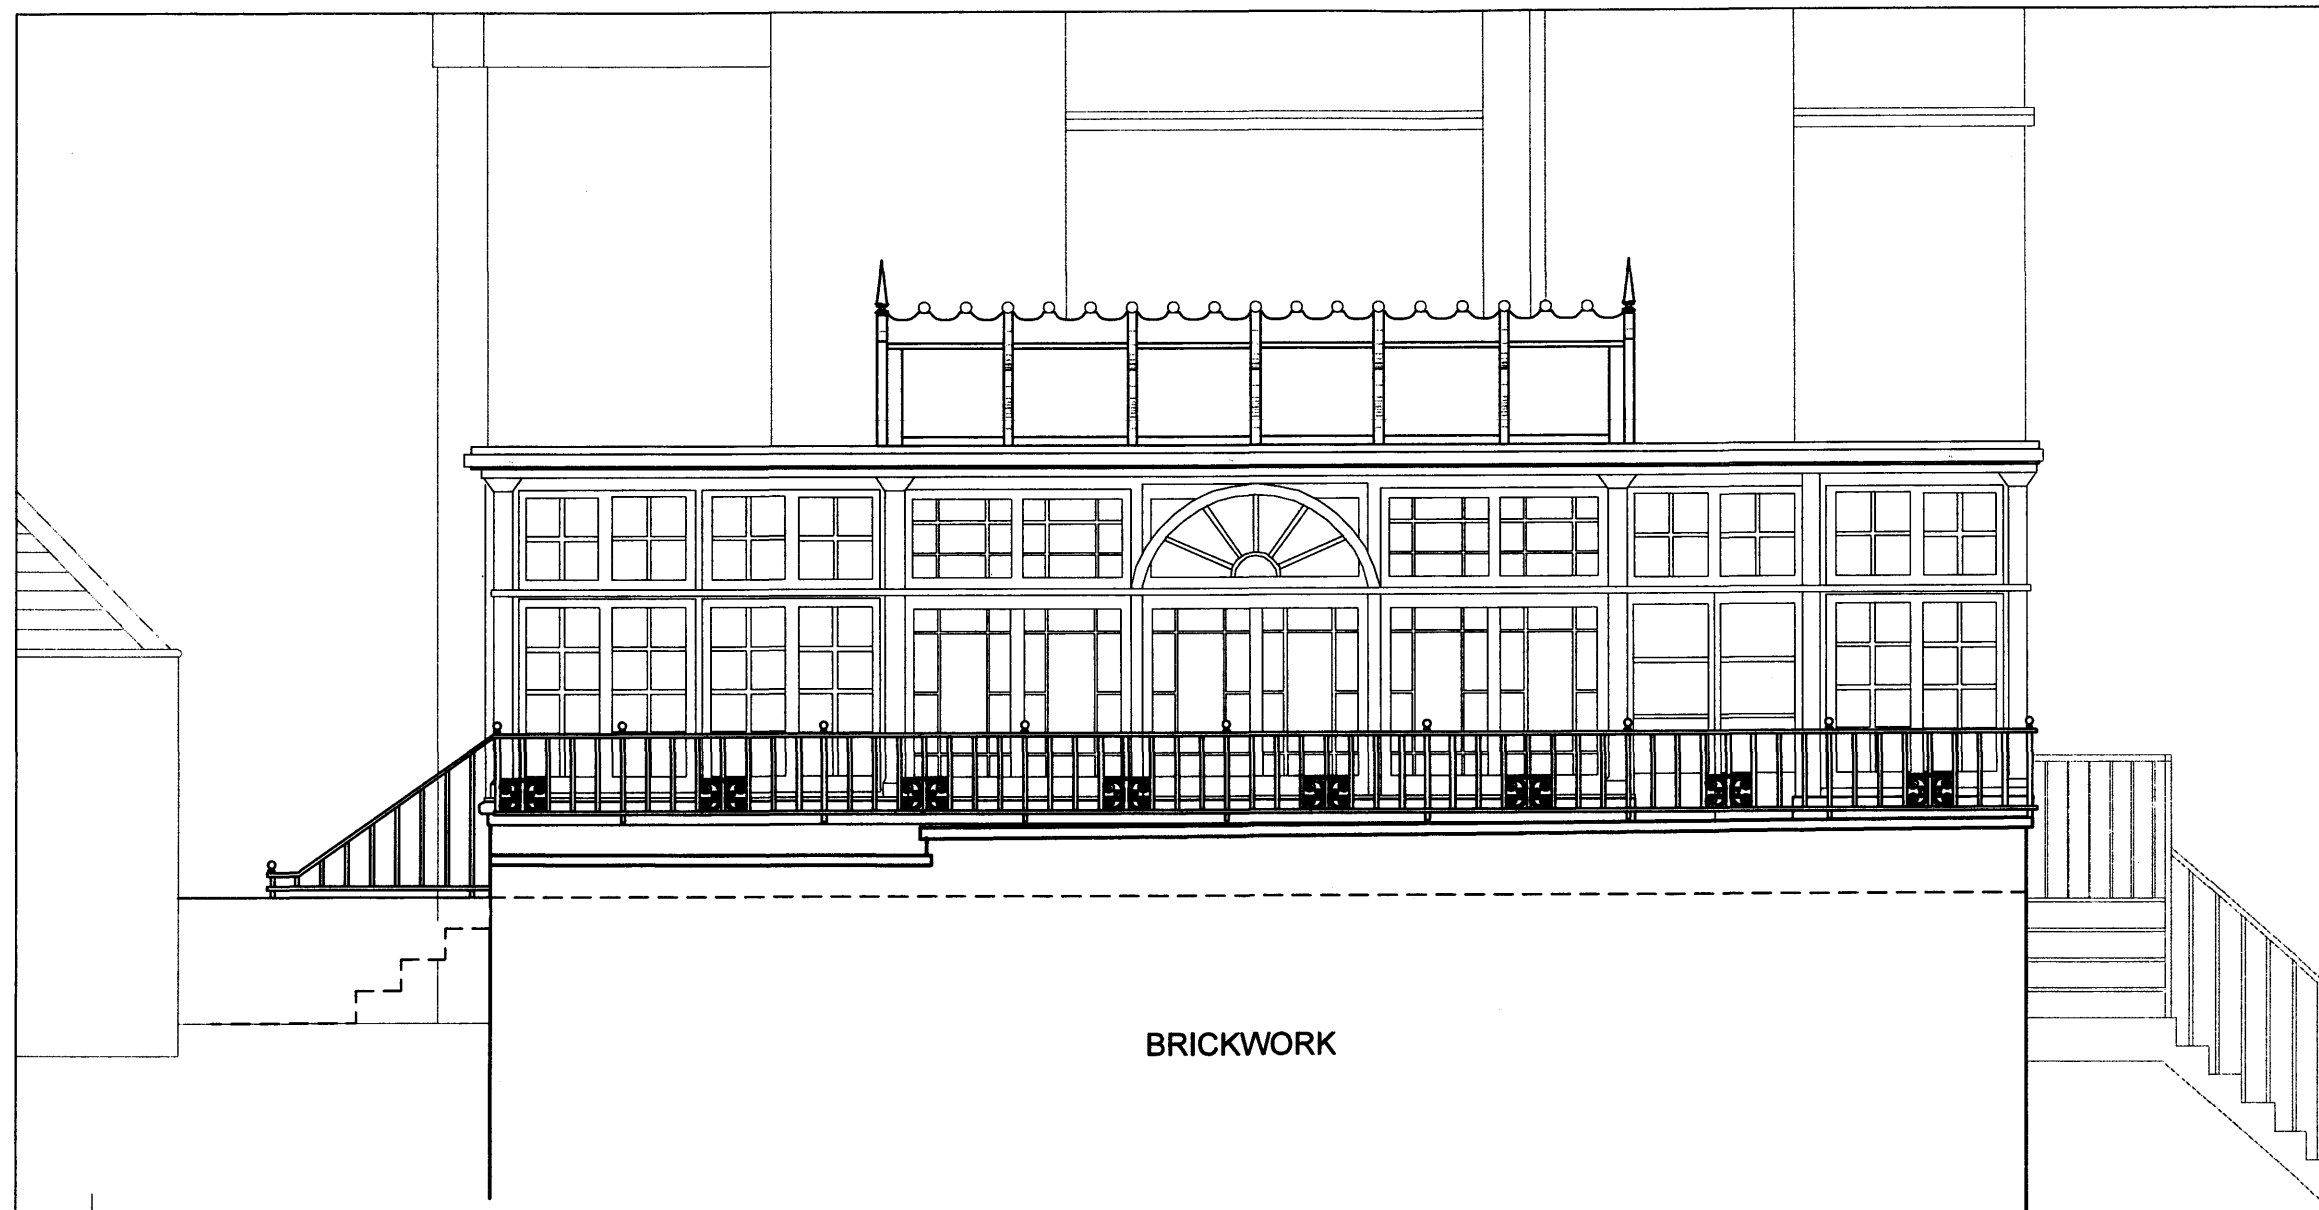



NEW RAILING ON TO REPLICATE THE STYLE, MATERIAL AND FINISH OF THE OTHER RAILING ON THE STAIRCASE ON THE SIDE ELEVATION

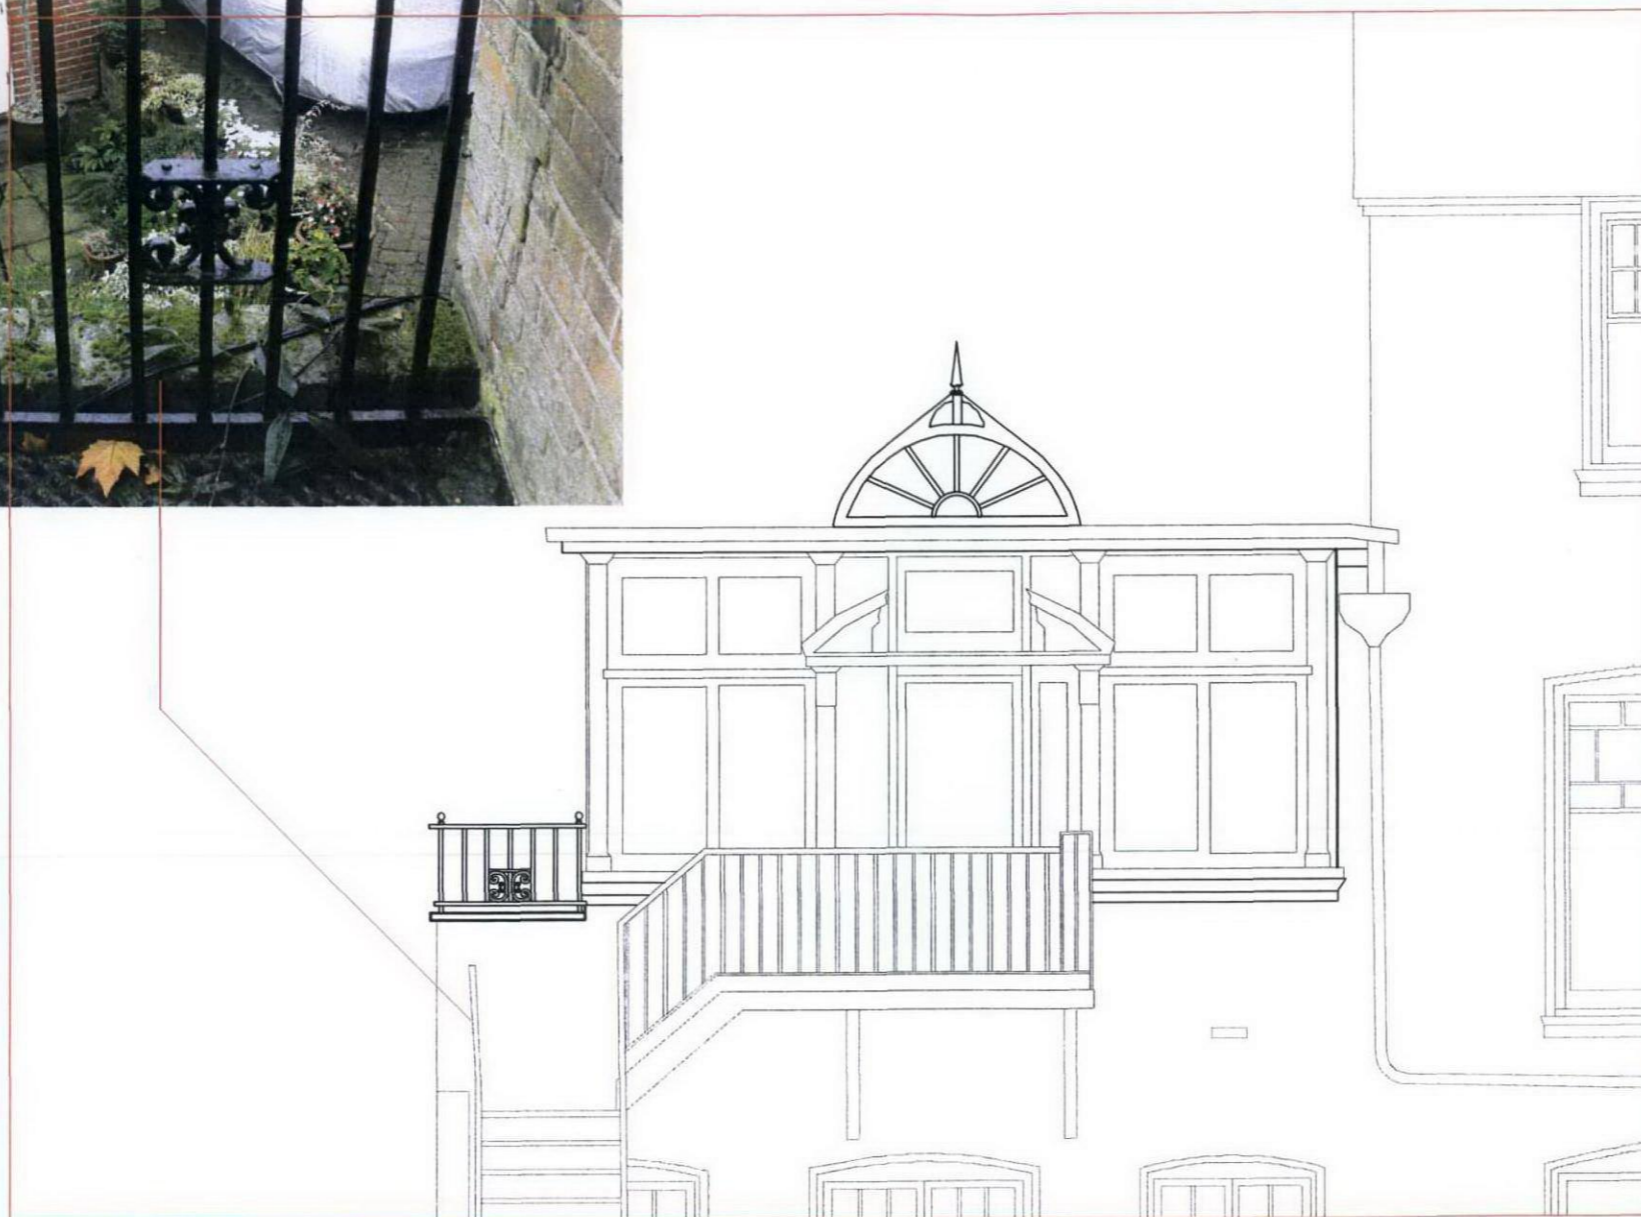

LIVING IN SPACE

43 ENGLAND'S LANE LONDON NW3 4YD
PH +44 207 7223131 F +44 207 483 0191

EMAIL
WWW

info@living-inspace.co.uk
www.living-inspace.co.uk

The drawing must not be scaled and all dimensions are to be checked on site before work is commenced.

NOTE:

1. The drawing is to be read in conjunction with all other Structural Engineers and Service Engineers drawings and written specifications.

CLIENT

HAMPSTEAD HILL GARDENS

Rev. A

KEY PLAN

Issued: 26.1.10

Rev:

Scale: 1:50@A3

Drawn: MF

Checked:

Approved:




Dwg No:

EL-006A

Status:

Drawing Title:

PROPOSED
REAR ELEVATION

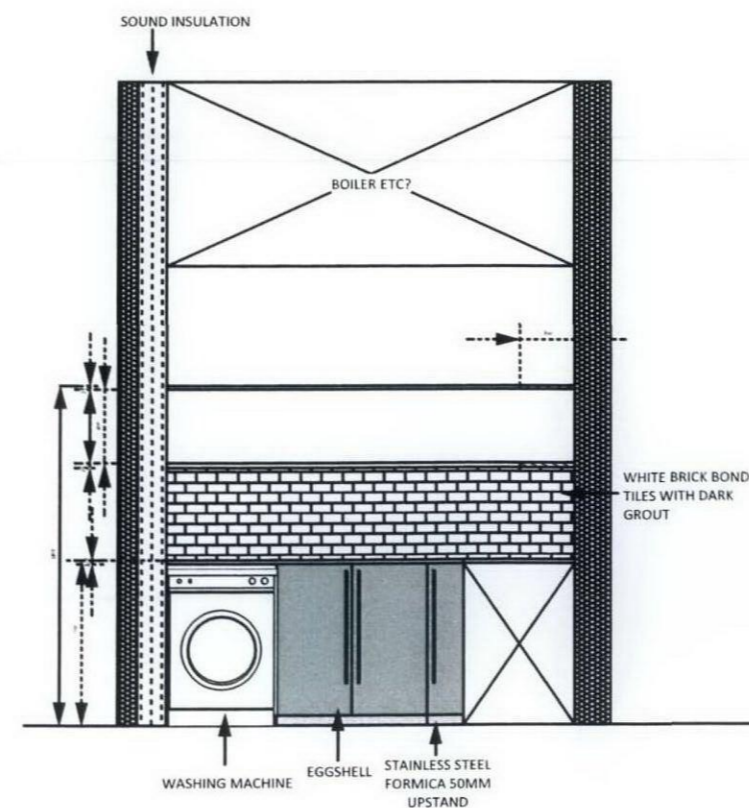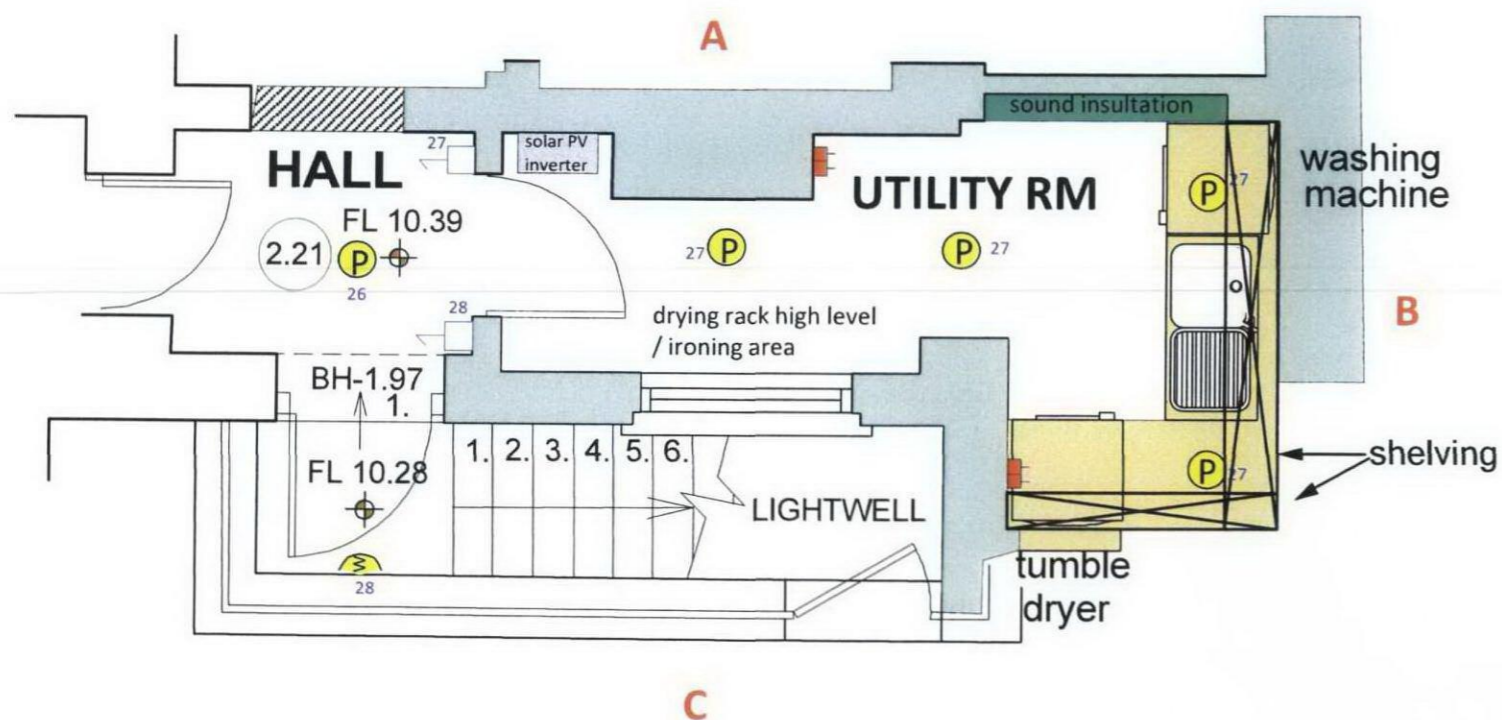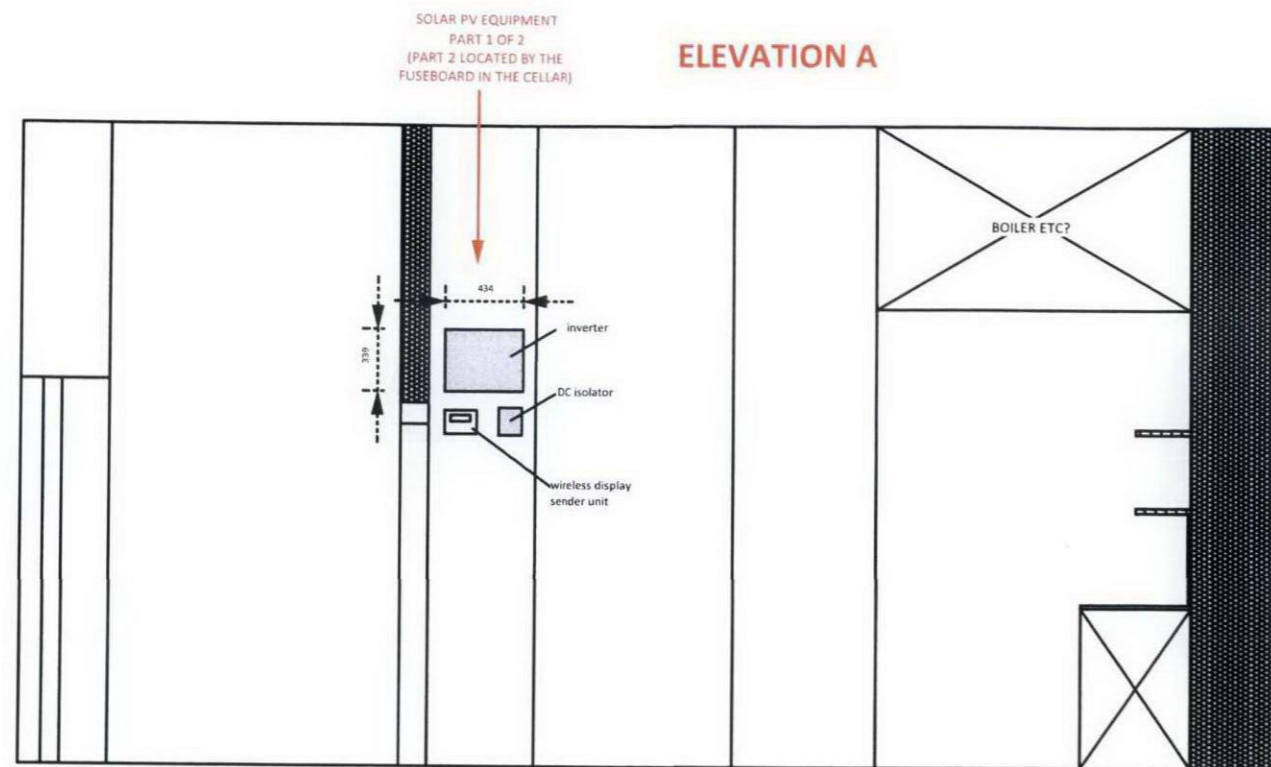

LIVING IN SPACE

43 ENGLAND'S LANE LONDON NW3 4YD
PH +44 207 7223131 F +44 207 483 0191

EMAIL info@living-in-space.co.uk
WWW www.living-in-space.co.uk

The drawing must not be scaled and all dimensions are to be checked on site before work is commenced.

NOTE:
1. The drawing is to be read in conjunction with all other Structural Engineers and Service Engineers drawings and written specifications.

CLIENT

032.08

Phelan/ Mandela
Hampstead Hill Gardens

Issued: 26 January 2010

Rev: A

Scale: 1:20

Drawn:

Approved:

Dwg No:

**LG-UTILITY
RM-ELE-PROP**

Drawing Title: **LOWER GROUND
Elevations and Plan
UTILITY ROOM**