



- NOTES
1. All dimensions and levels to be checked on site. Client to be notified of any discrepancies.
  2. All structural details to be checked against the structural engineers drawings.
  3. This drawing to be read in conjunction with the other relevant project drawings and in addition with structural, M & E engineers, approved sub-contractors drawings and current instructions.
  4. All work to be undertaken with the requirements of the current Building and Water Regulations.

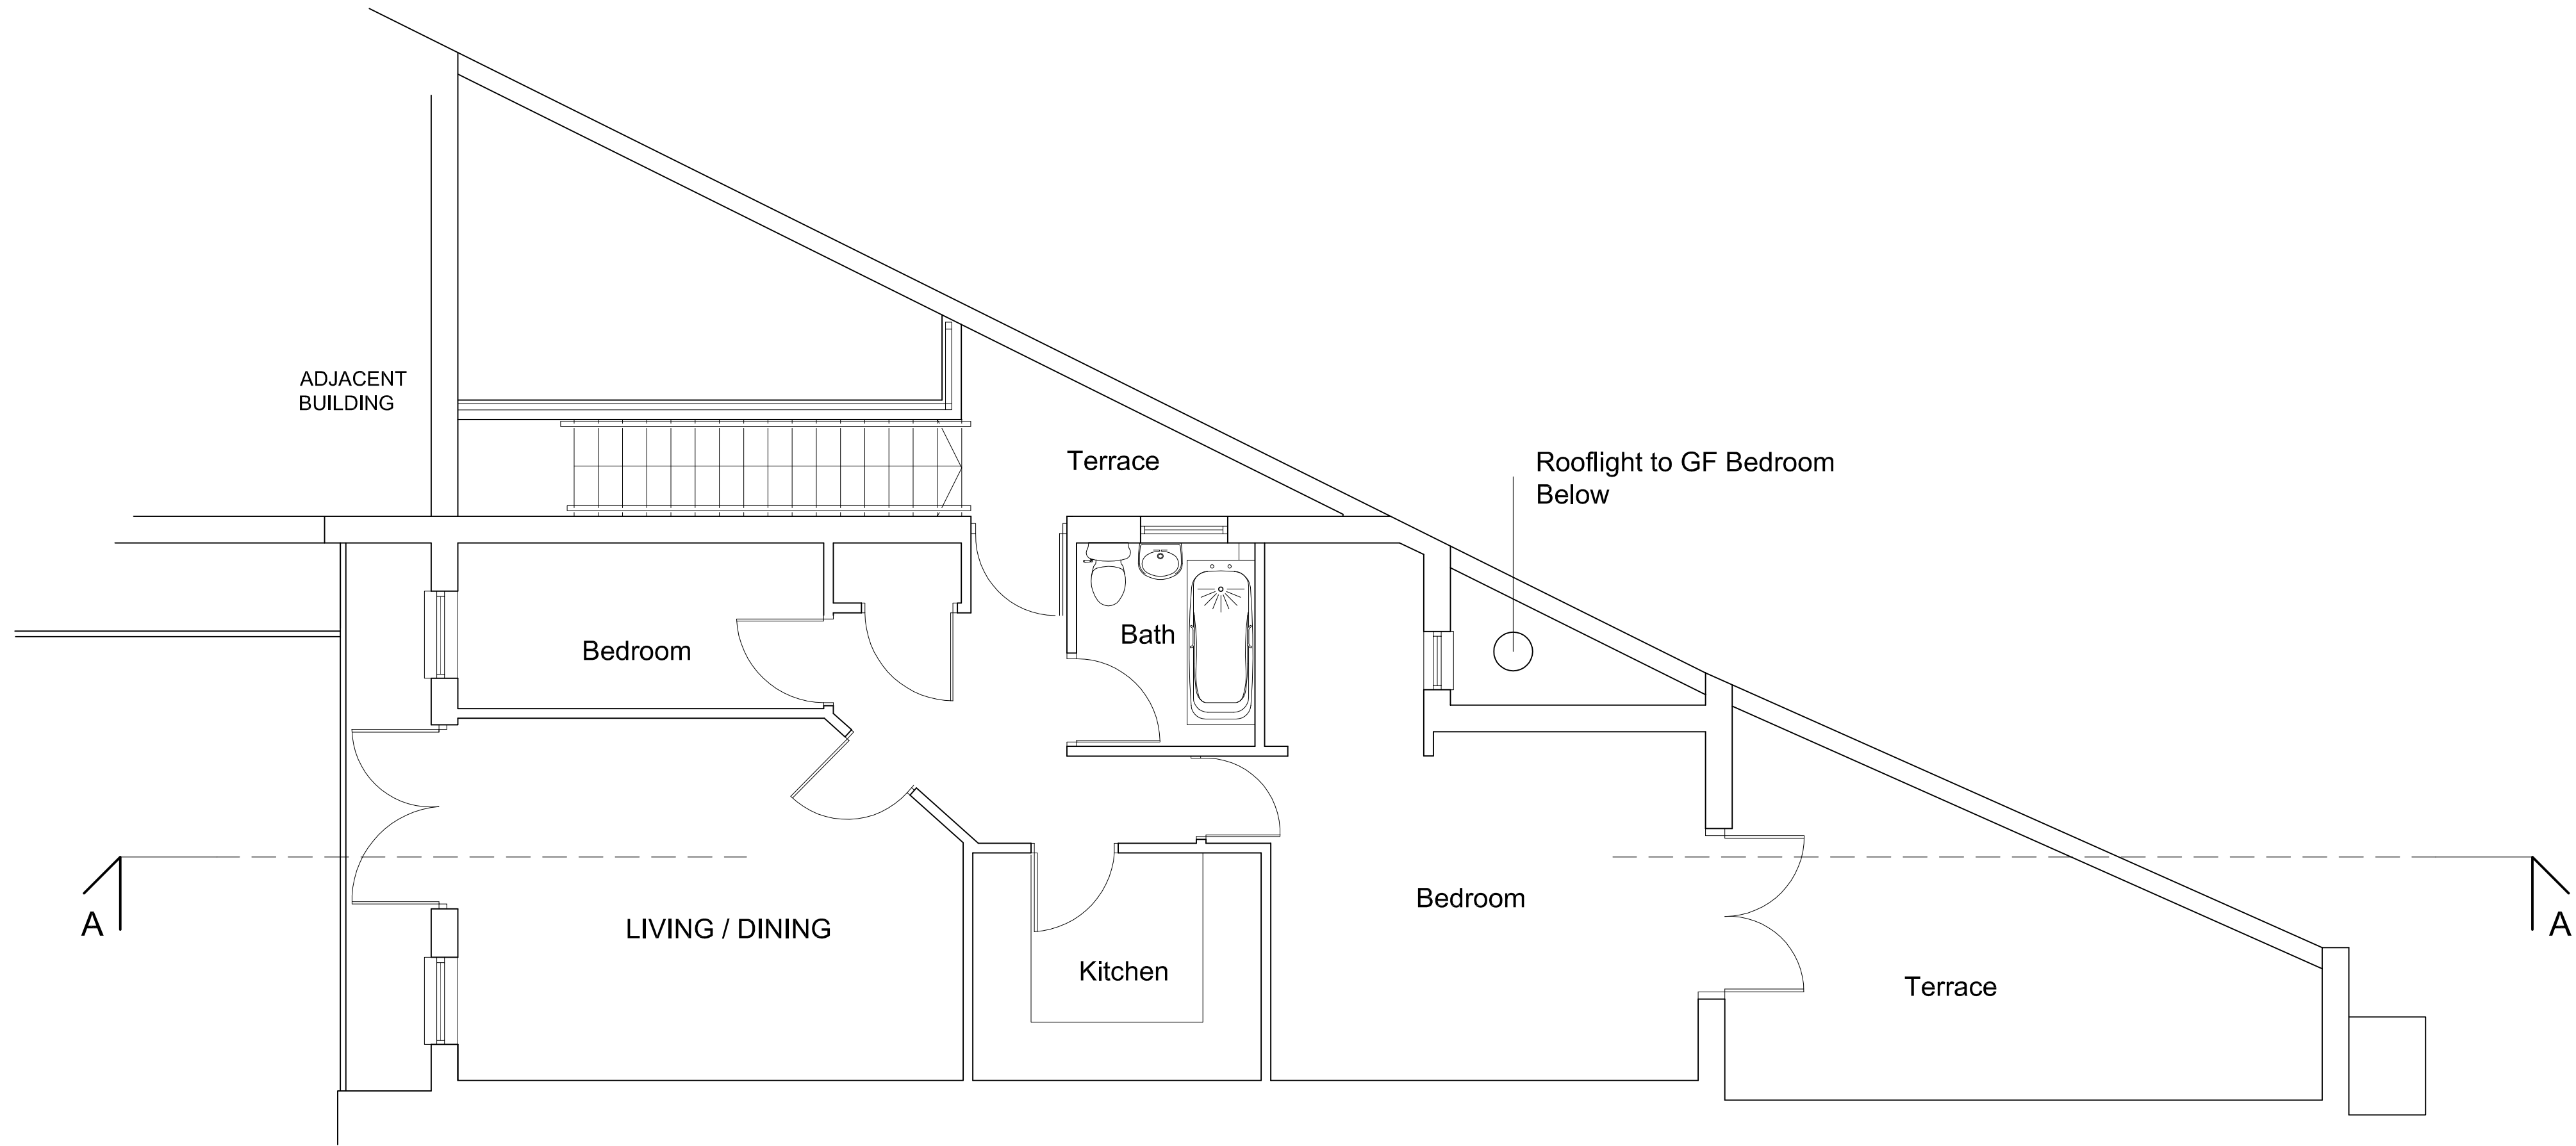

FIRST FLOOR PLAN  
Scale:1:50

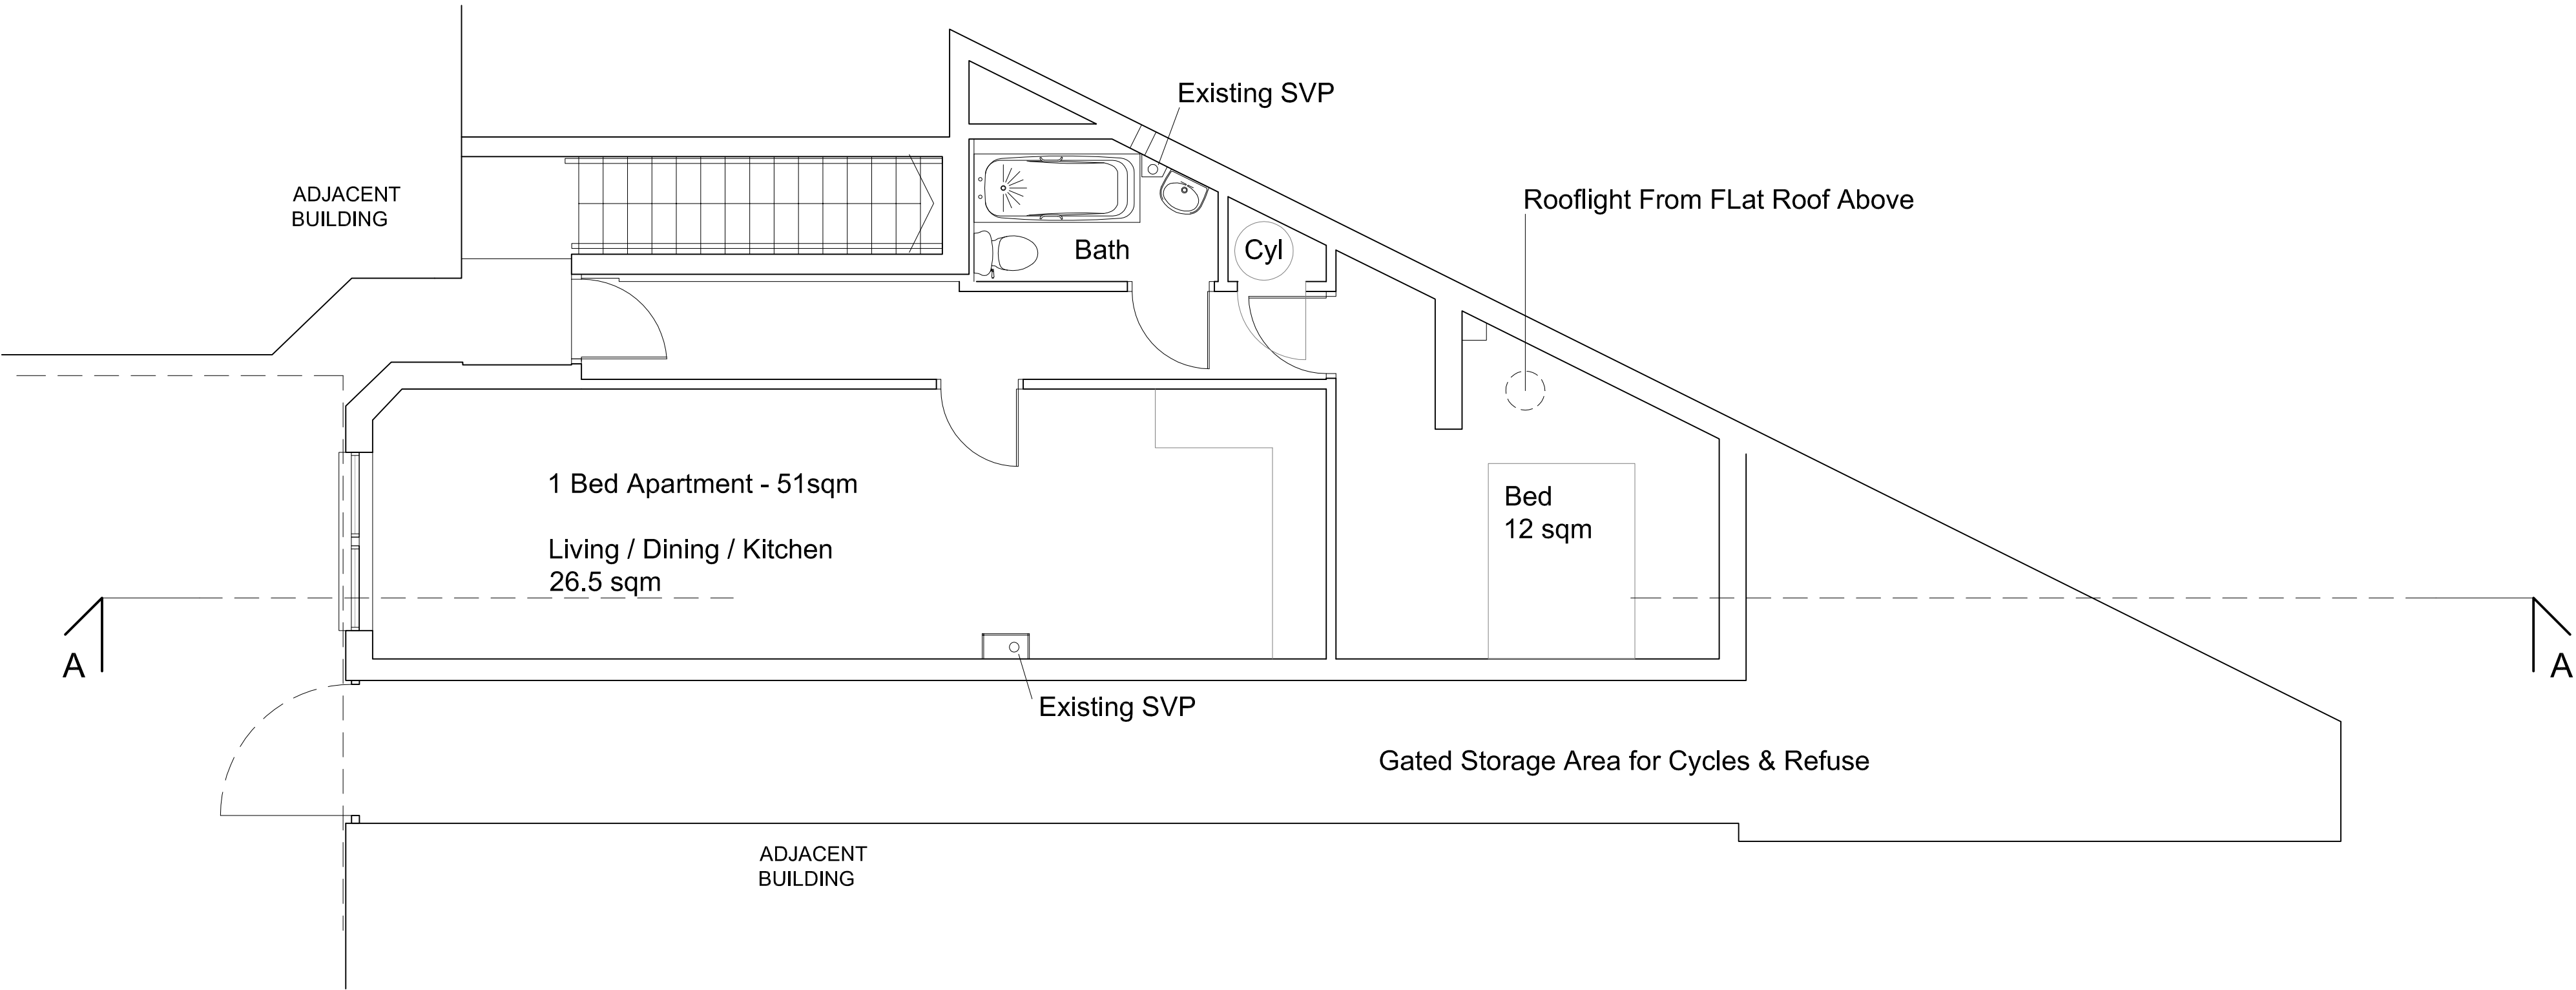

GROUND FLOOR PLAN  
Scale:1:50

REV	DATE	BY	CHK
1	05/02/10	AJS	SSB

☐ PRELIMINARY

☐ COMMENTS

☐ INFORMATION

☐ CONSTRUCTION

☐ TENDER

☒ PLANNING

☐ CONTRACTORS PROPOSALS

**G&A**

DESIGN LTD

59 Green Lays Huddingham NG2 7PX

info@gadesign.co.uk

0115 921 52 52

07788144185

PROJECT

PROPOSED DEVELOPMENT  
Ground Floor, Unit 4,  
44 St Paul's Crescent  
NW1 9TN

CLIENT

DRAWING TITLE

Proposed Ground  
And First Floor Plans

SCALE 1:50 @ A1	DATE 05/02/10	DRAWN AJS	CHECKED SSB
--------------------	------------------	--------------	----------------

DRAWING No. 123/A1/002	REV -
---------------------------	----------