


SECTION THROUGH EXISTING
SHOPFRONT 1:50
EUSTON ROAD

EXISTING SHOPFRONT ELEVATION
1:50
EUSTON ROAD

SECTION THROUGH EXISTING
ENTRANCE 1:50
WARREN STREET

EXISTING SHOPFRONT ELEVATION
1:50
WARREN STREET

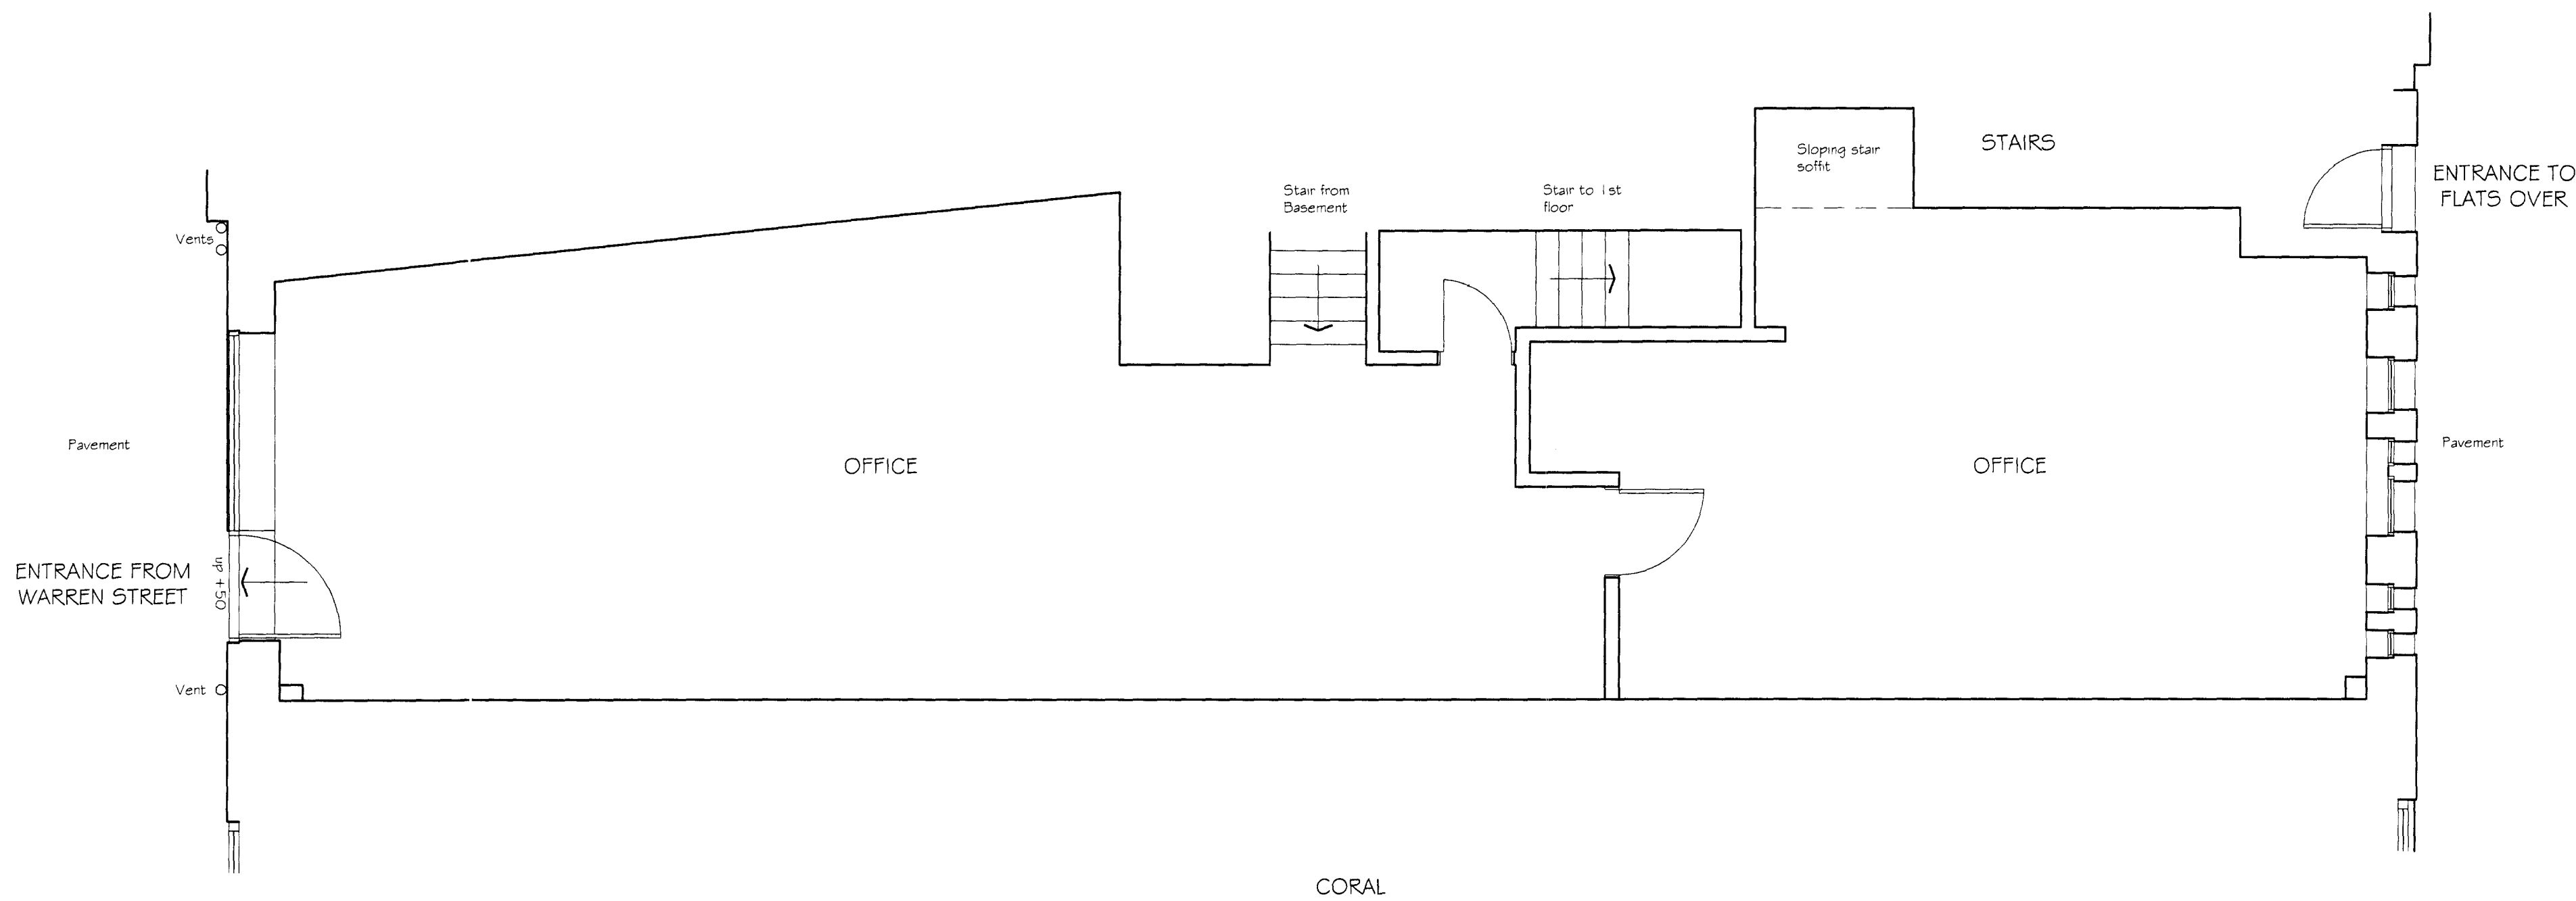

EXISTING GROUND FLOOR
PLAN

Revision	Date	Rev

Client
MR. S. GHANI

Project
295 EUSTON ROAD/74 WARREN STREET, LONDON W1T

Title
SURVEY DRAWING

Scale **1:50 @ A1** Date **FEB 2010**

Drawn By **NMP** Checked By **GLS**

Dwg. No. **10/3405/01** Rev. **.**

Eaton Strevens Associates
CHARTERED SURVEYORS

129 Crossbrook Street
Cheshunt, Herts
EN8 8LY
Tel: 01992 639782/637510
Fax: 01992 640364
Email: eatonstrevens@btclick.com

RICS
CHARTERED SURVEYORS

File Path Z:\Eaton Strevens\3405\Drawings\Survey