




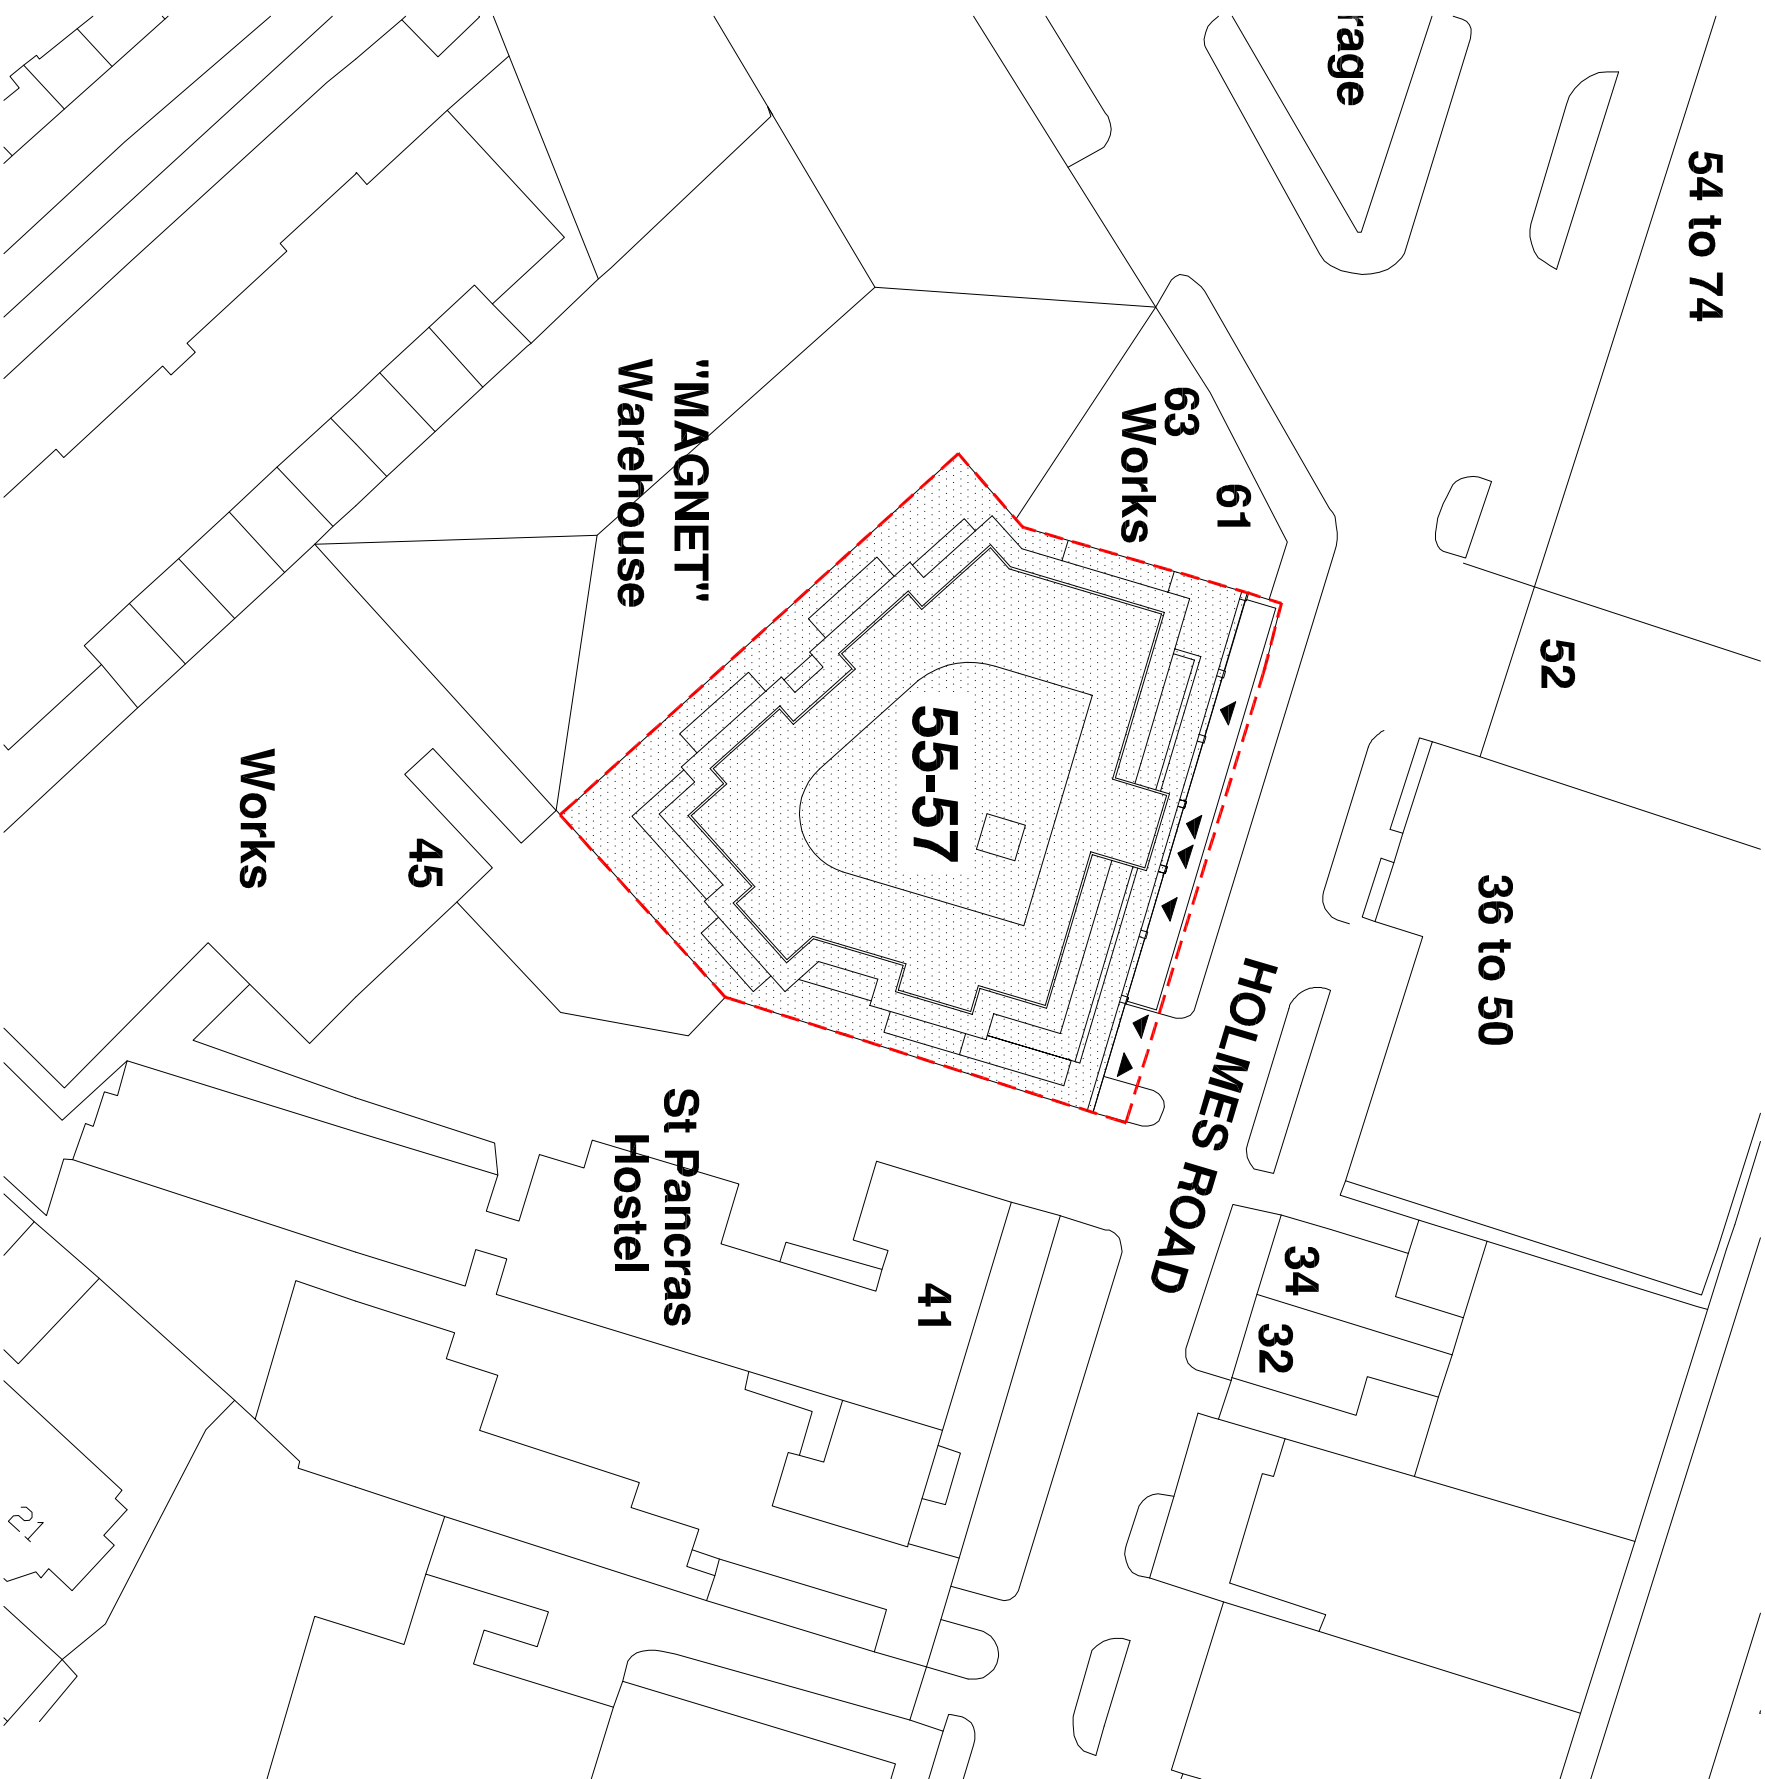

SITE PLAN@1:500

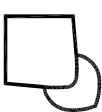

LOCATION PLAN@1:1250

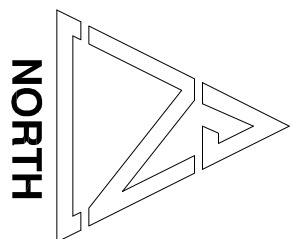

46 Great Marlborough Street
London
W1F 7JW
Telephone: 020 7464 9000 Fax: 020 7464 4944

Client

HALLMARK PROPERTY GROUP

Project Title

55 HOLMES ROAD
PROPOSED 4TH AND 5TH FLOOR
RESIDENTIAL DEVELOPMENT

Drawing Title

SITE AND LOCATION PLAN

Scale	1: 500 & 1250@A3	Date	DEC 2009
Drawn	SS	Checked	CT
Drawing No.	9930-A(GA)P001	Rev.	-