



Contemporary Design Solutions



46 Great Marlborough Street
London
W1F 7JW
Telephone: 020 7494 9000 Fax: 020 7494 4944

Client

HALLMARK PROPERTY GROUP

Project Title

55 HOLMES ROAD
PROPOSED 4TH AND 5TH FLOOR
RESIDENTIAL DEVELOPMENT

Drawing Title

PROPOSED NORTH ELEVATION

Scale 1: 100@A3 Date DEC 2009

Drawn SS Checked CT

Drawing No. Rev.

9930-A(GA)P410

-

0 1 2 3 4 5 10m 15m 20m



Contemporary Design Solutions



46 Great Marlborough Street
London
W1F 7JW
Telephone: 020 7494 9000 Fax: 020 7494 4944

Client

HALLMARK PROPERTY GROUP

Project Title

55 HOLMES ROAD
PROPOSED 4TH AND 5TH FLOOR
RESIDENTIAL DEVELOPMENT

Drawing Title


PROPOSED EAST ELEVATION


Scale 1: 100@A3 Date DEC 2009

Drawn SS Checked CT

Drawing No. Rev.

9930-A(GA)P411 -

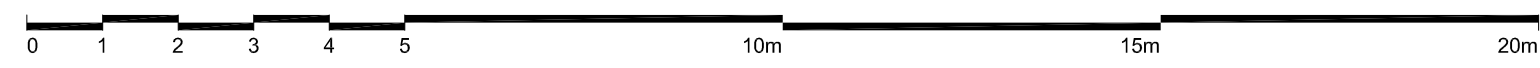

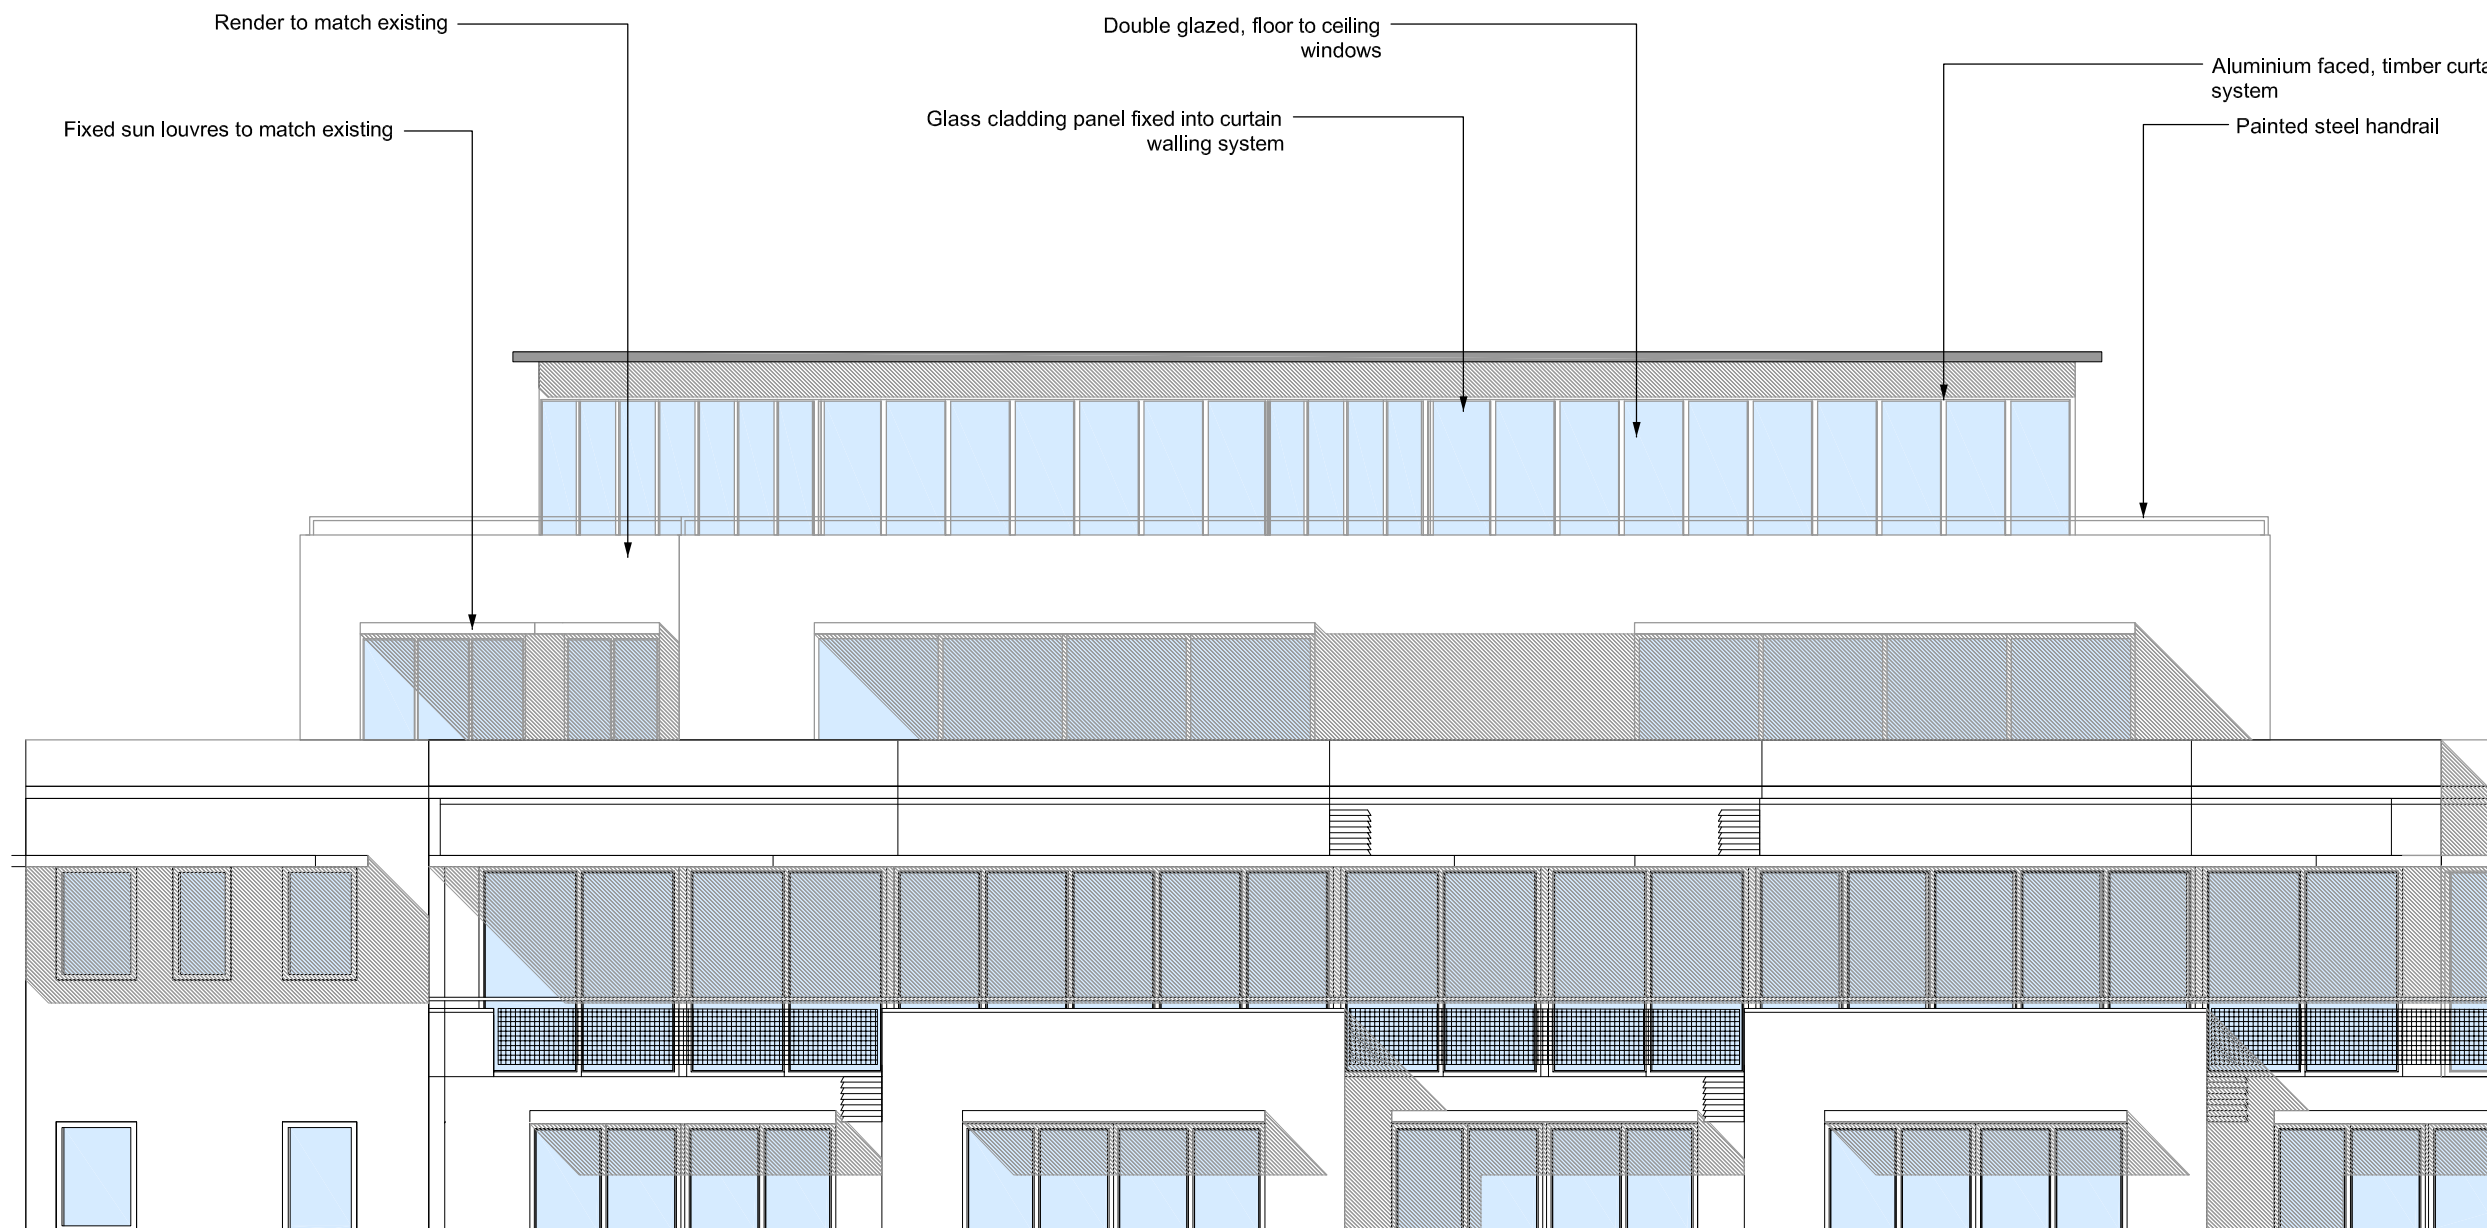

Contemporary Design Solutions



46 Great Marlborough Street
London
W1F 7JW
Telephone: 020 7494 9000 Fax: 020 7494 4944

Client

HALLMARK PROPERTY GROUP

Project Title

55 HOLMES ROAD
PROPOSED 4TH AND 5TH FLOOR
RESIDENTIAL DEVELOPMENT

Drawing Title

PROPOSED SOUTH ELEVATION


Scale 1: 100@A3 Date DEC 2009

Drawn SS Checked CT

Drawing No. Rev.

9930-A(GA)P412

-

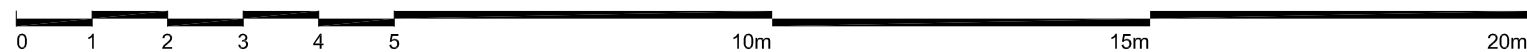



Contemporary Design Solutions



46 Great Marlborough Street
London
W1F 7JW
Telephone: 020 7494 9000 Fax: 020 7494 4944

Client

HALLMARK PROPERTY GROUP

Project Title

55 HOLMES ROAD
PROPOSED 4TH AND 5TH FLOOR
RESIDENTIAL DEVELOPMENT

Drawing Title

PROPOSED WEST ELEVATION

Scale 1: 100@A3 Date DEC 2009

Drawn SS Checked CT

Drawing No. Rev.

9930-A(GA)P413

-

0 1 2 3 4 5 10m 15m 20m