

Contemporary Design Solutions



46 Great Marlborough Street  
London  
W1F 7JW  
Telephone: 020 7494 9000 Fax: 020 7494 4944

Client

HALLMARK PROPERTY GROUP

Project Title

55 HOLMES ROAD  
PROPOSED 4TH AND 5TH FLOOR  
RESIDENTIAL DEVELOPMENT

Drawing Title

APPROVED NORTH ELEVATION


Scale 1: 100@A3 Date DEC 2009

Drawn SS Checked CT

Drawing No. Rev.

9930-A(GA)P400

-

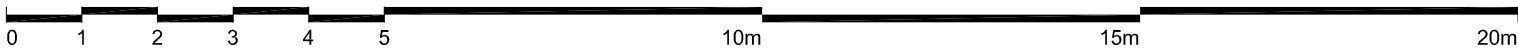



Contemporary Design Solutions



46 Great Marlborough Street  
London  
W1F 7JW  
Telephone: 020 7494 9000 Fax: 020 7494 4944

Client

HALLMARK PROPERTY GROUP

Project Title

55 HOLMES ROAD  
PROPOSED 4TH AND 5TH FLOOR  
RESIDENTIAL DEVELOPMENT

Drawing Title


APPROVED EAST ELEVATION


Scale 1: 100@A3 Date DEC 2009

Drawn SS Checked CT

Drawing No. Rev.

9930-A(GA)P401 -

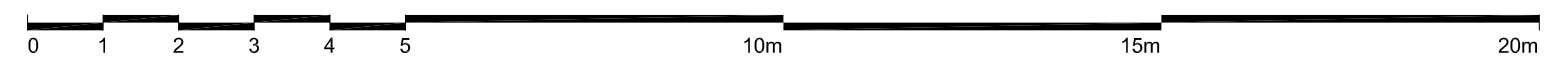

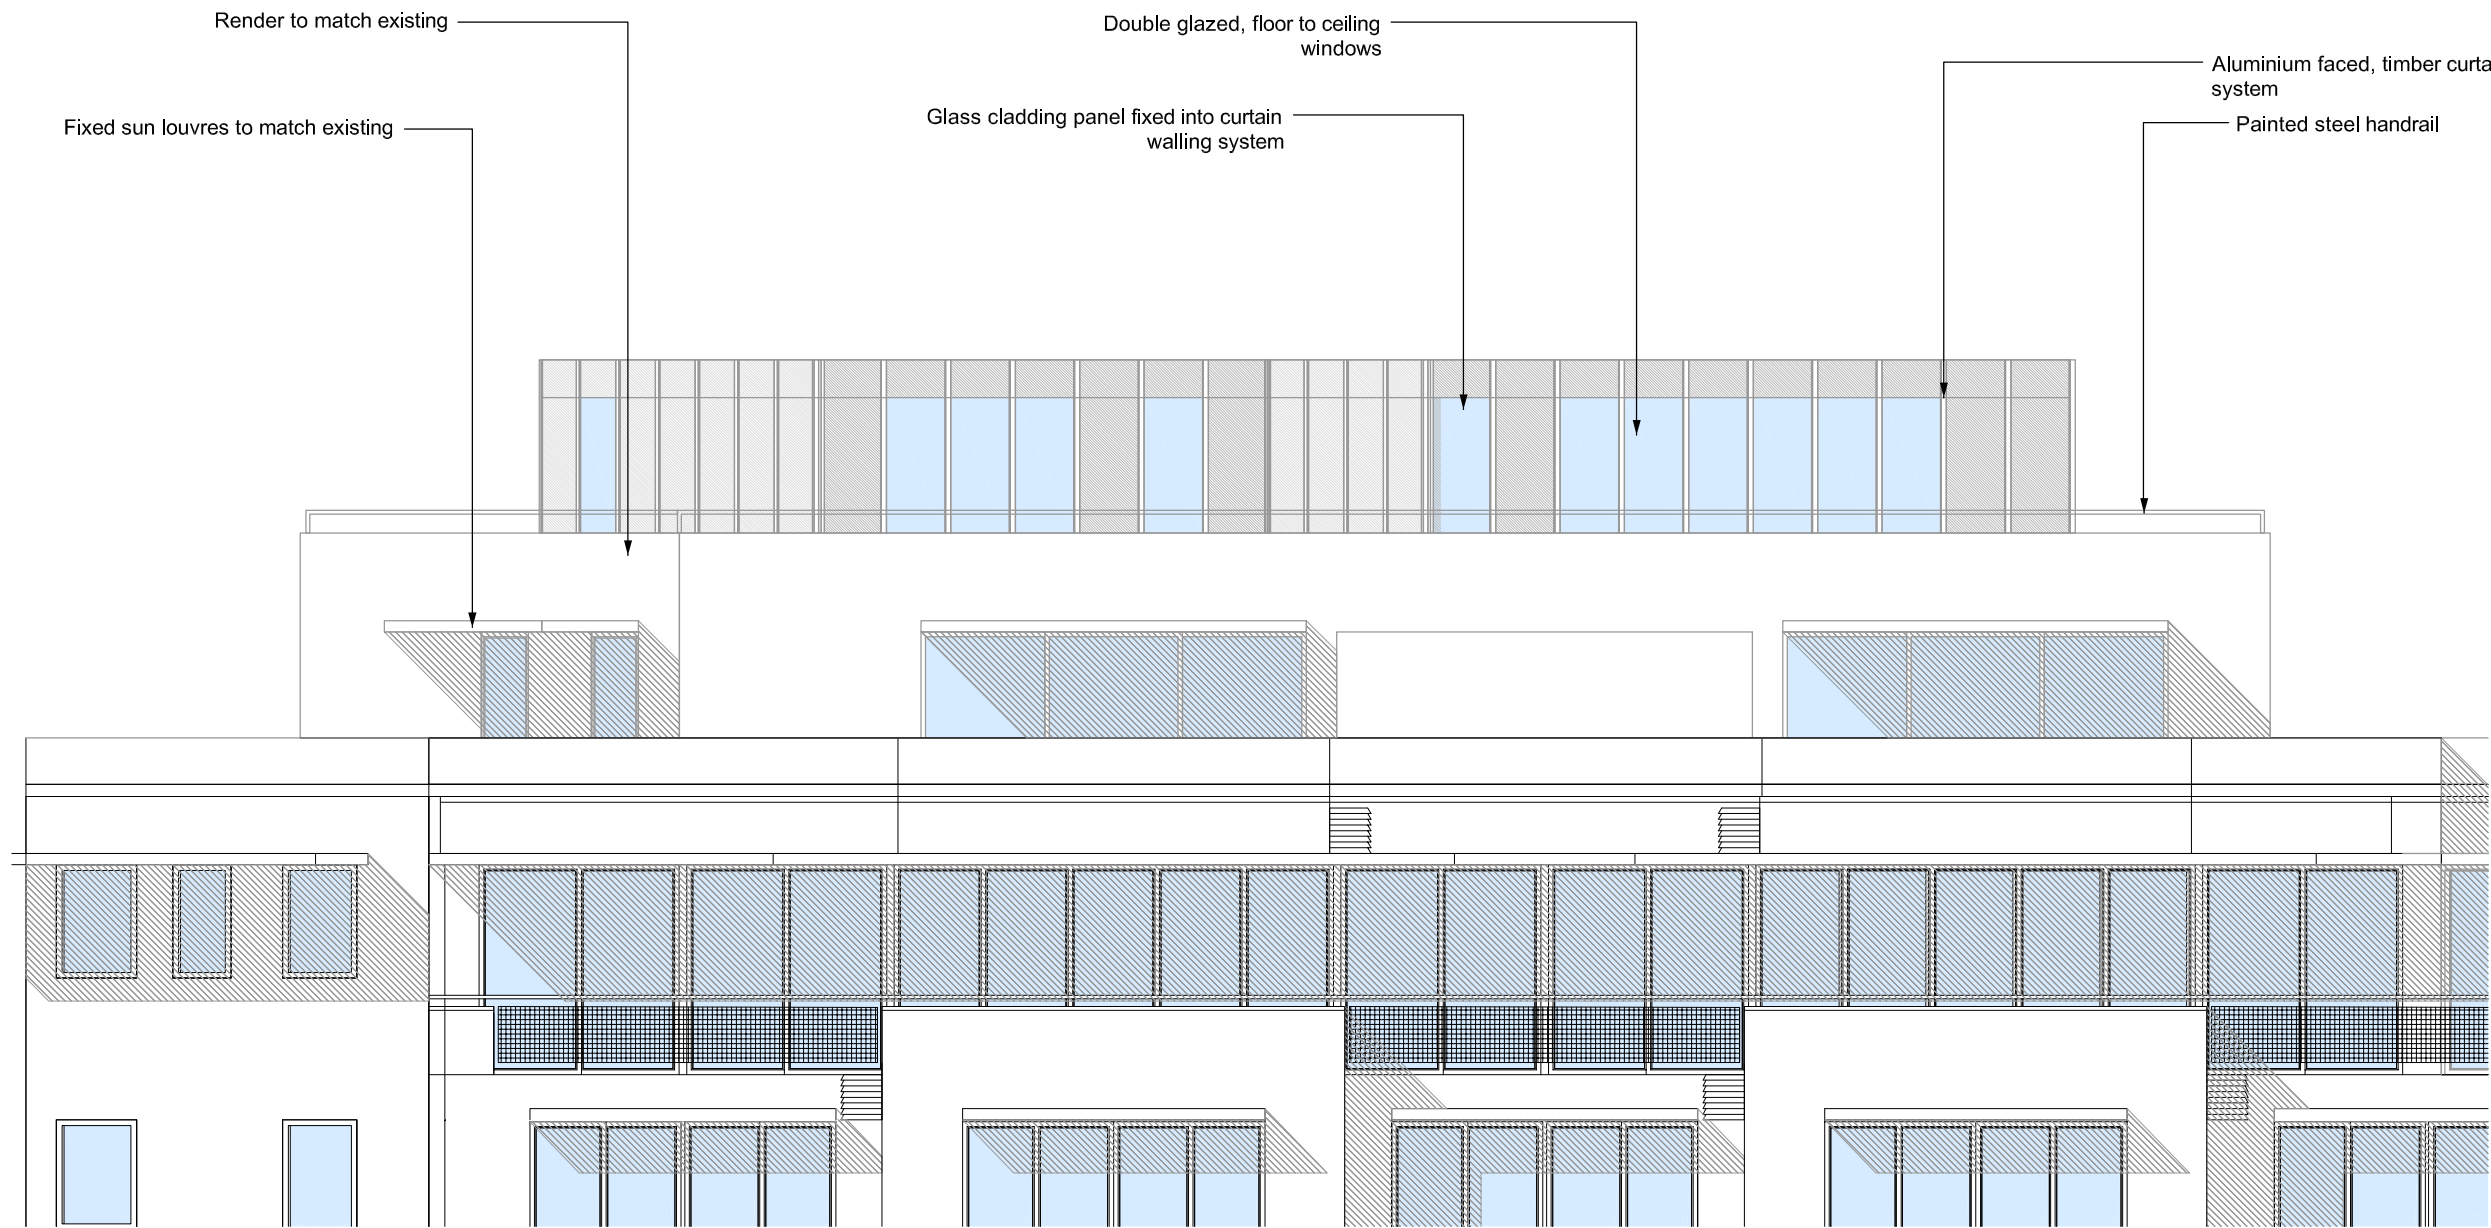

Contemporary Design Solutions



46 Great Marlborough Street  
London  
W1F 7JW  
Telephone: 020 7494 9000 Fax: 020 7494 4944

Client

HALLMARK PROPERTY GROUP

Project Title

55 HOLMES ROAD  
PROPOSED 4TH AND 5TH FLOOR  
RESIDENTIAL DEVELOPMENT

Drawing Title

APPROVED SOUTH ELEVATION


Scale 1: 100@A3 Date DEC 2009


Drawn SS Checked CT

Drawing No. Rev.

9930-A(GA)P402

-

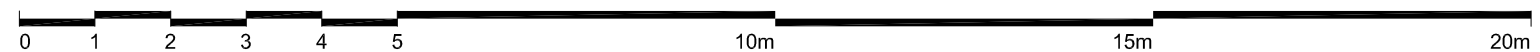

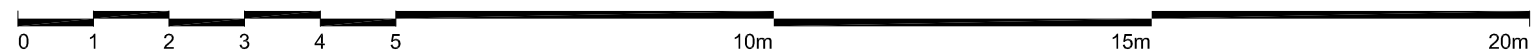

Contemporary Design Solutions



46 Great Marlborough Street  
London  
W1F 7JW  
Telephone: 020 7494 9000 Fax: 020 7494 4944

Client

HALLMARK PROPERTY GROUP

Project Title

55 HOLMES ROAD  
PROPOSED 4TH AND 5TH FLOOR  
RESIDENTIAL DEVELOPMENT

Drawing Title

APPROVED WEST ELEVATION

Scale 1: 100@A3 Date DEC 2009

Drawn SS Checked CT

Drawing No. Rev.

9930-A(GA)P403 -



Client	MRJ Rundell Associates
Structural Engineer	-
Services Engineer	-
Quantity Surveyor	-



400	
-----	--

Checked	Revision
---------	----------





Client	MRJ Rundell Associates
Structural Engineer	-
Services Engineer	-
Quantity Surveyor	-



The Courtyard - Unit 2a  
44 Gloucester Avenue  
London NW1 8JD  
Tel. 020 7483 8360  
Fax. 020 7483 8361  
[www.rundellassociates.com](http://www.rundellassociates.com)  
[info@rundellassociates.com](mailto:info@rundellassociates.com)

Project  
55 Holmes Road

Drawing Title  
Approved  
Upper Penthouse Plan  
Scheme A

Drawn by DN	Date 05/03/08
----------------	------------------


Scale  
1:100 @ A3


Job No. **2802-A**

Drawing No.

**401**

Checked	Revision
---------	----------

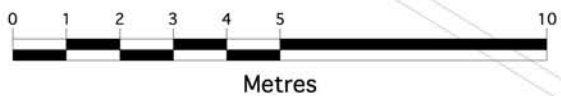

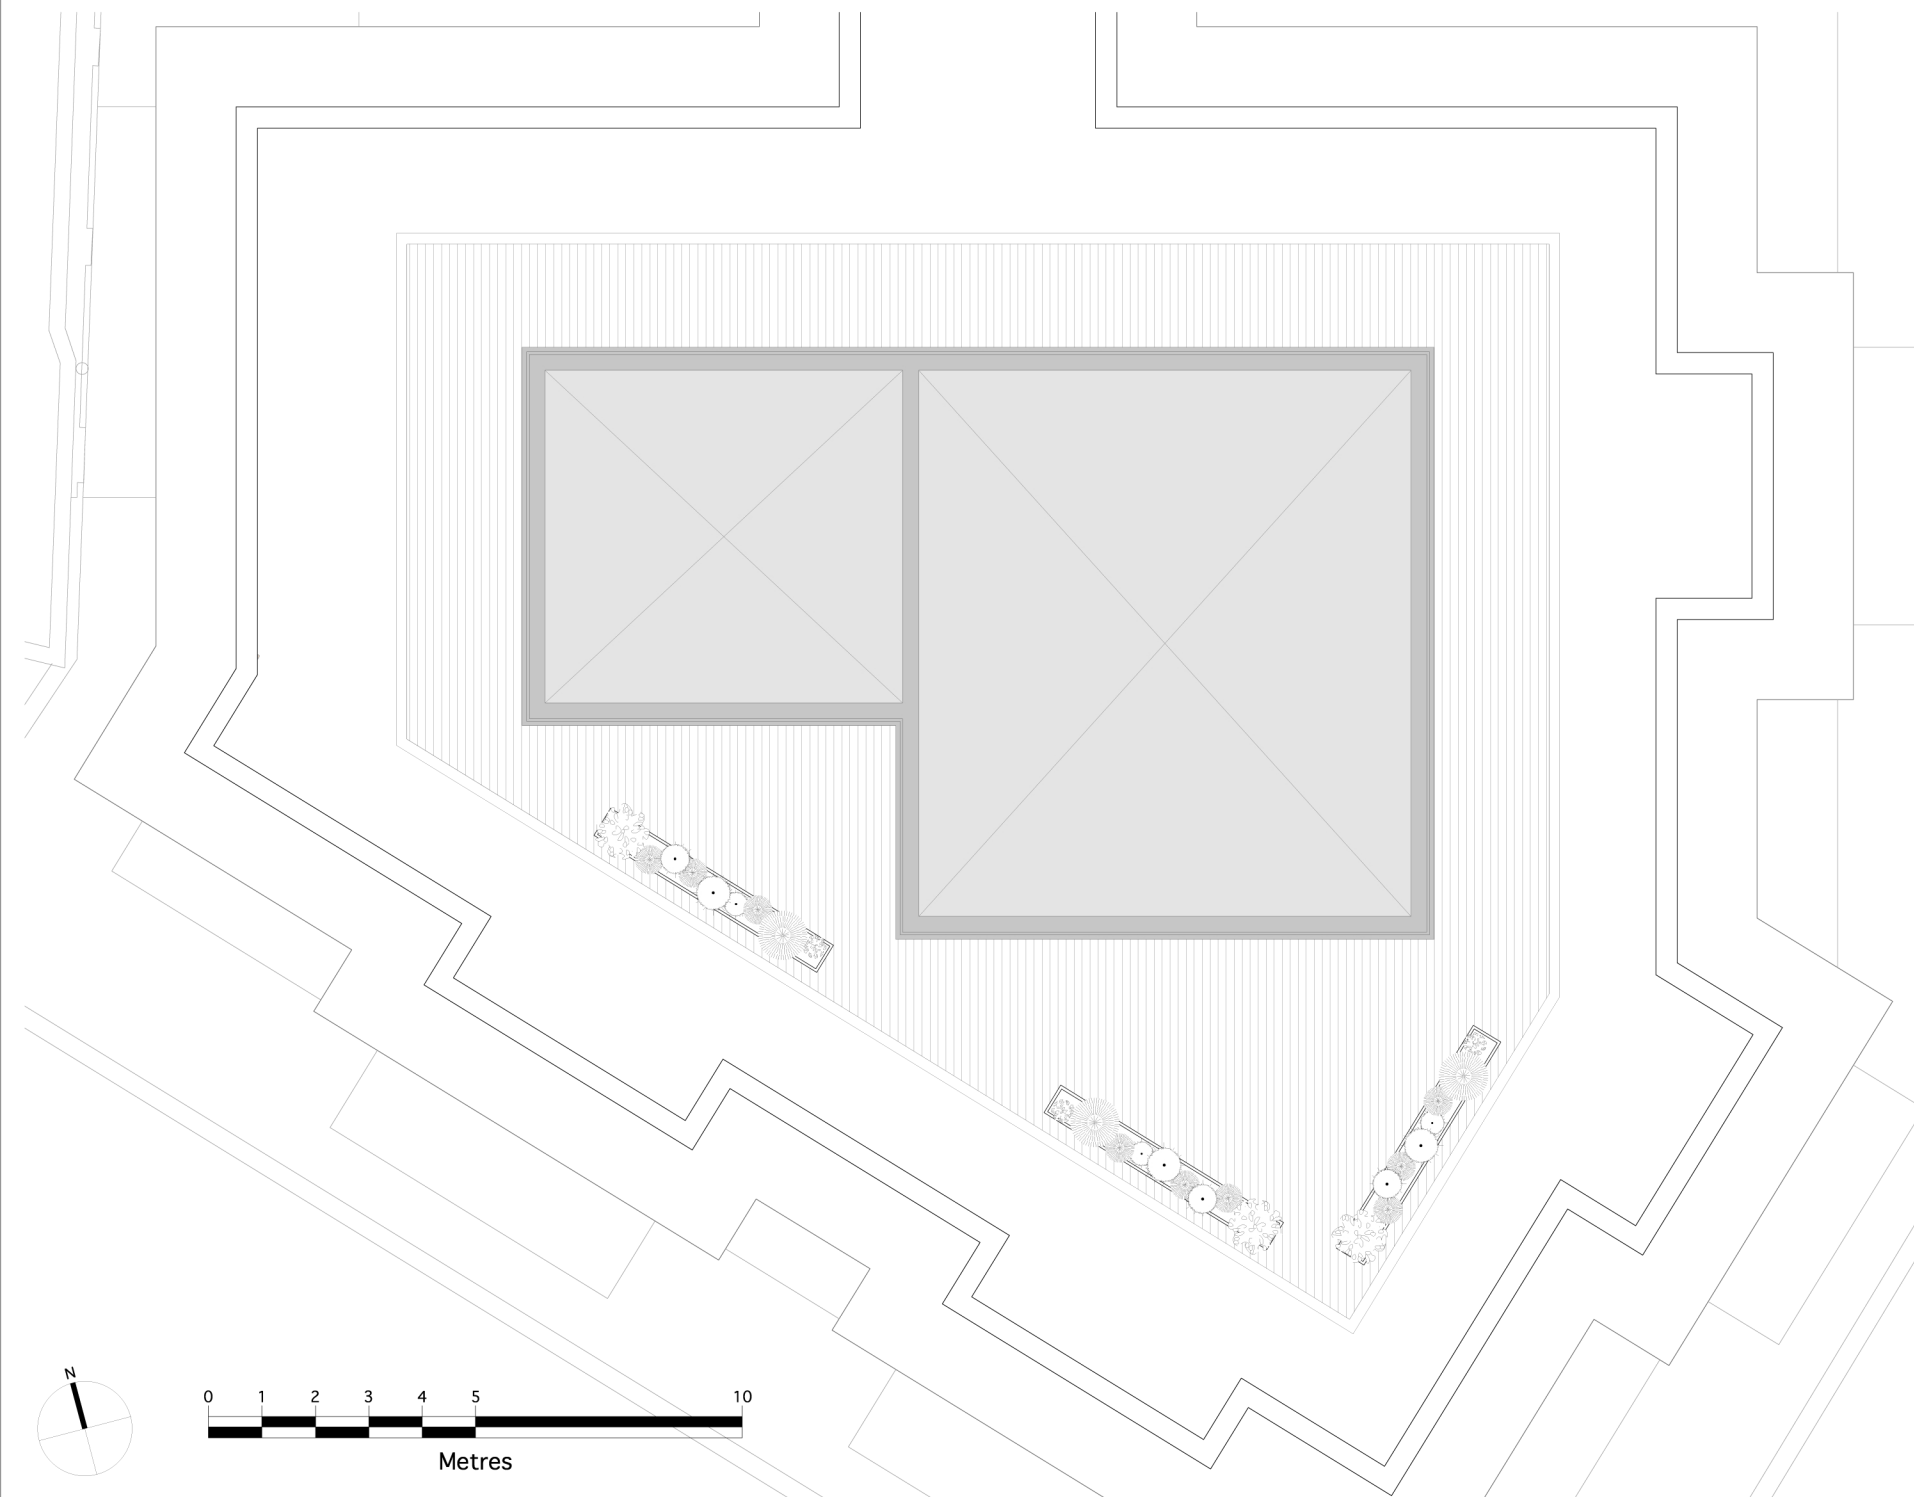

Revision
----------

Key



Proposed Roof Slab  
+20.210

Proposed First Floor  
+17.120

Parapet Wall  
+15.210

Fourth S.S.L.  
+13.910

Third S.S.L.  
+10.760

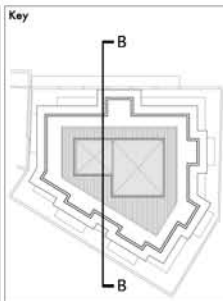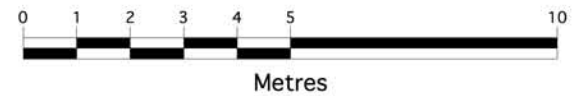

Client  
**MRJ Rundell Associates**

Structural Engineer  
-

Services Engineer  
-

Quantity Surveyor  
-

 **MRJ RUNDELL + ASSOCIATES LTD**  
Architecture & Design Services

The Courtyard - Unit 2a  
44 Gloucester Avenue  
London NW1 8JD  
Tel. 020 7483 8360  
Fax. 020 7483 8361  
www.rundellassociates.com  
office@rundellassociates.com

Project  
**55 Holmes Road**

Drawing Title  
**Approved  
Section B-B  
Scheme A**

Drawn by  
**DN**

Date  
**05/03/08**

Scale  
**1:100 @ A3**

Job No.  
**2802-A**

Drawing No.  
**454**

Checked

Revision