

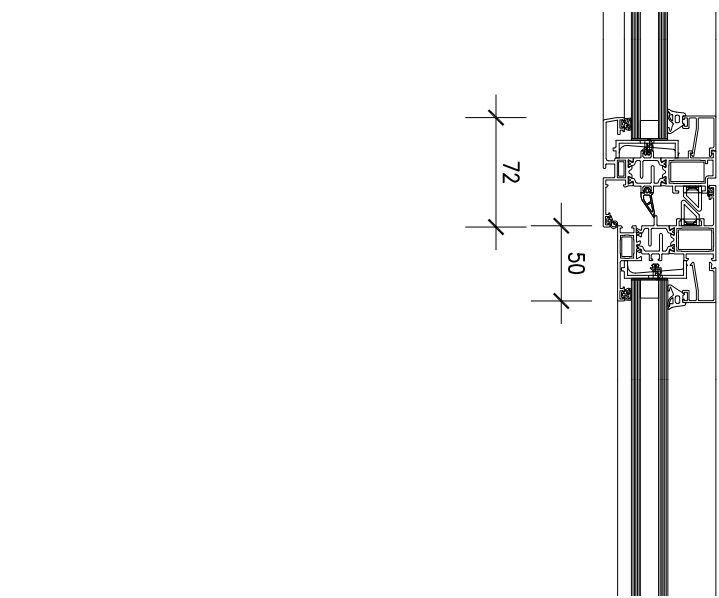


ALL DIMENSIONS AND LEVELS TO BE CHECKED ON SITE BEFORE COMMENCING WORK. ANY DISCREPANCIES SHALL BE IMMEDIATELY NOTIFIED TO THE ARCHITECT IN WRITING. DO NOT SCALE FROM THIS DRAWING. USE FIGURED DIMENSIONS ONLY. IF IN DOUBT CONSULT THE ARCHITECT. © GODDARD MANTON LIMITED

GENERAL NOTES:

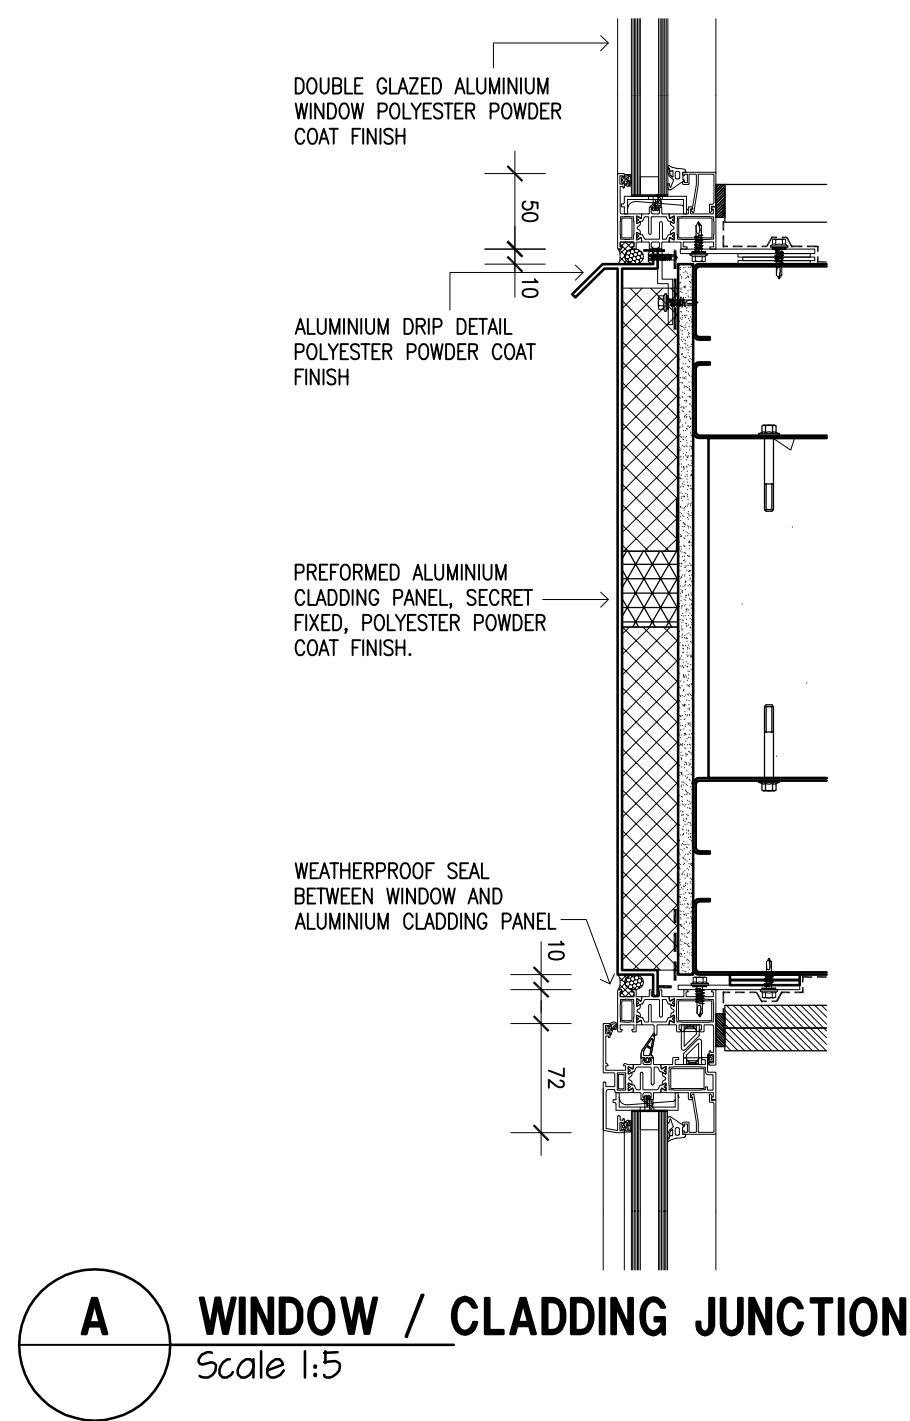


**B** WINDOW / CLADDING JUNCTION  
Scale 1:5

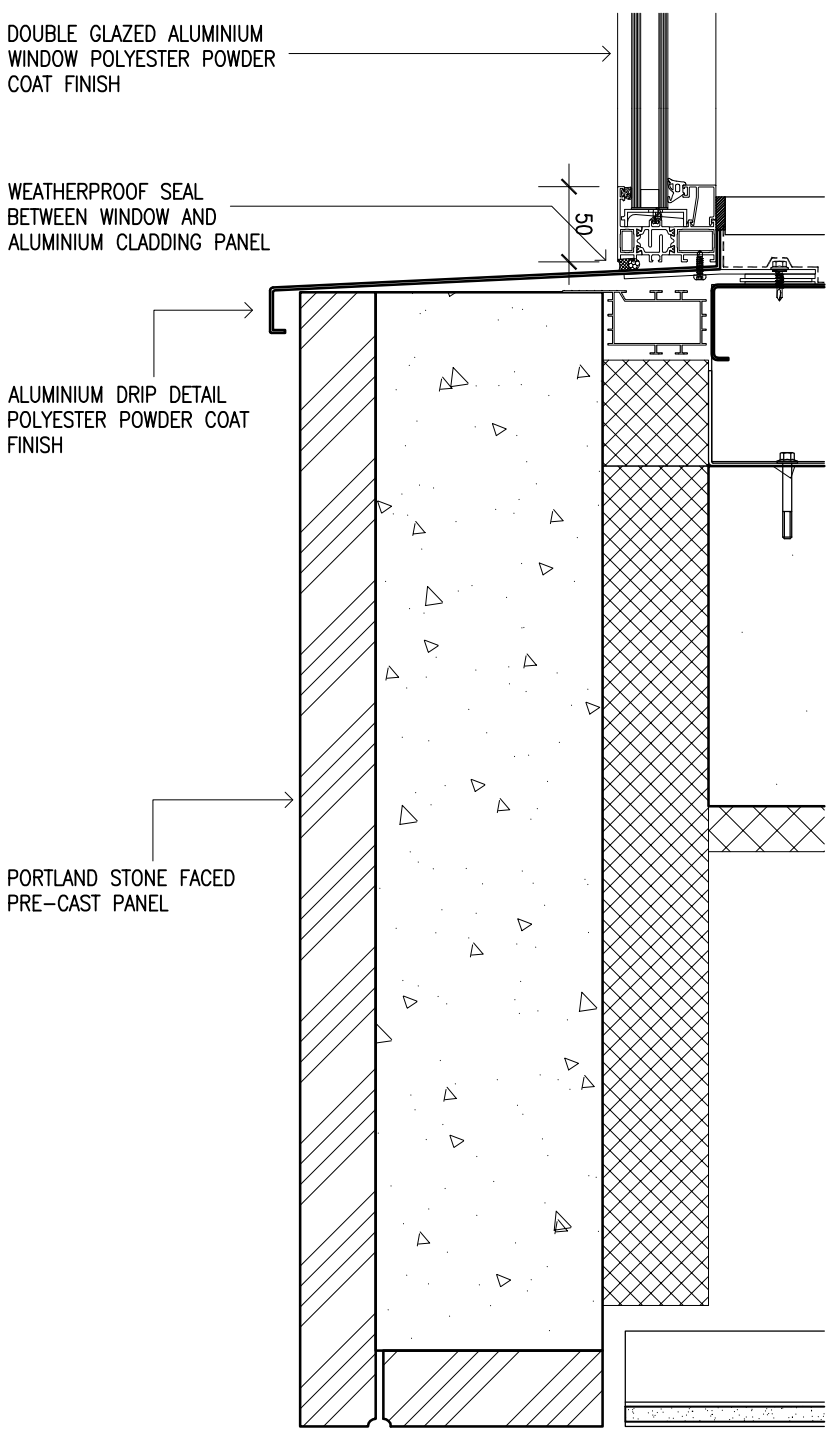


DROPPED SOFFIT LINING FIXED ON SUSPENDED FRAMING SYSTEM: RENDER FINISH.


**C** PRE-CAST PANEL JUNCTION WITH TYPICAL WINDOW SILL  
Scale 1:5

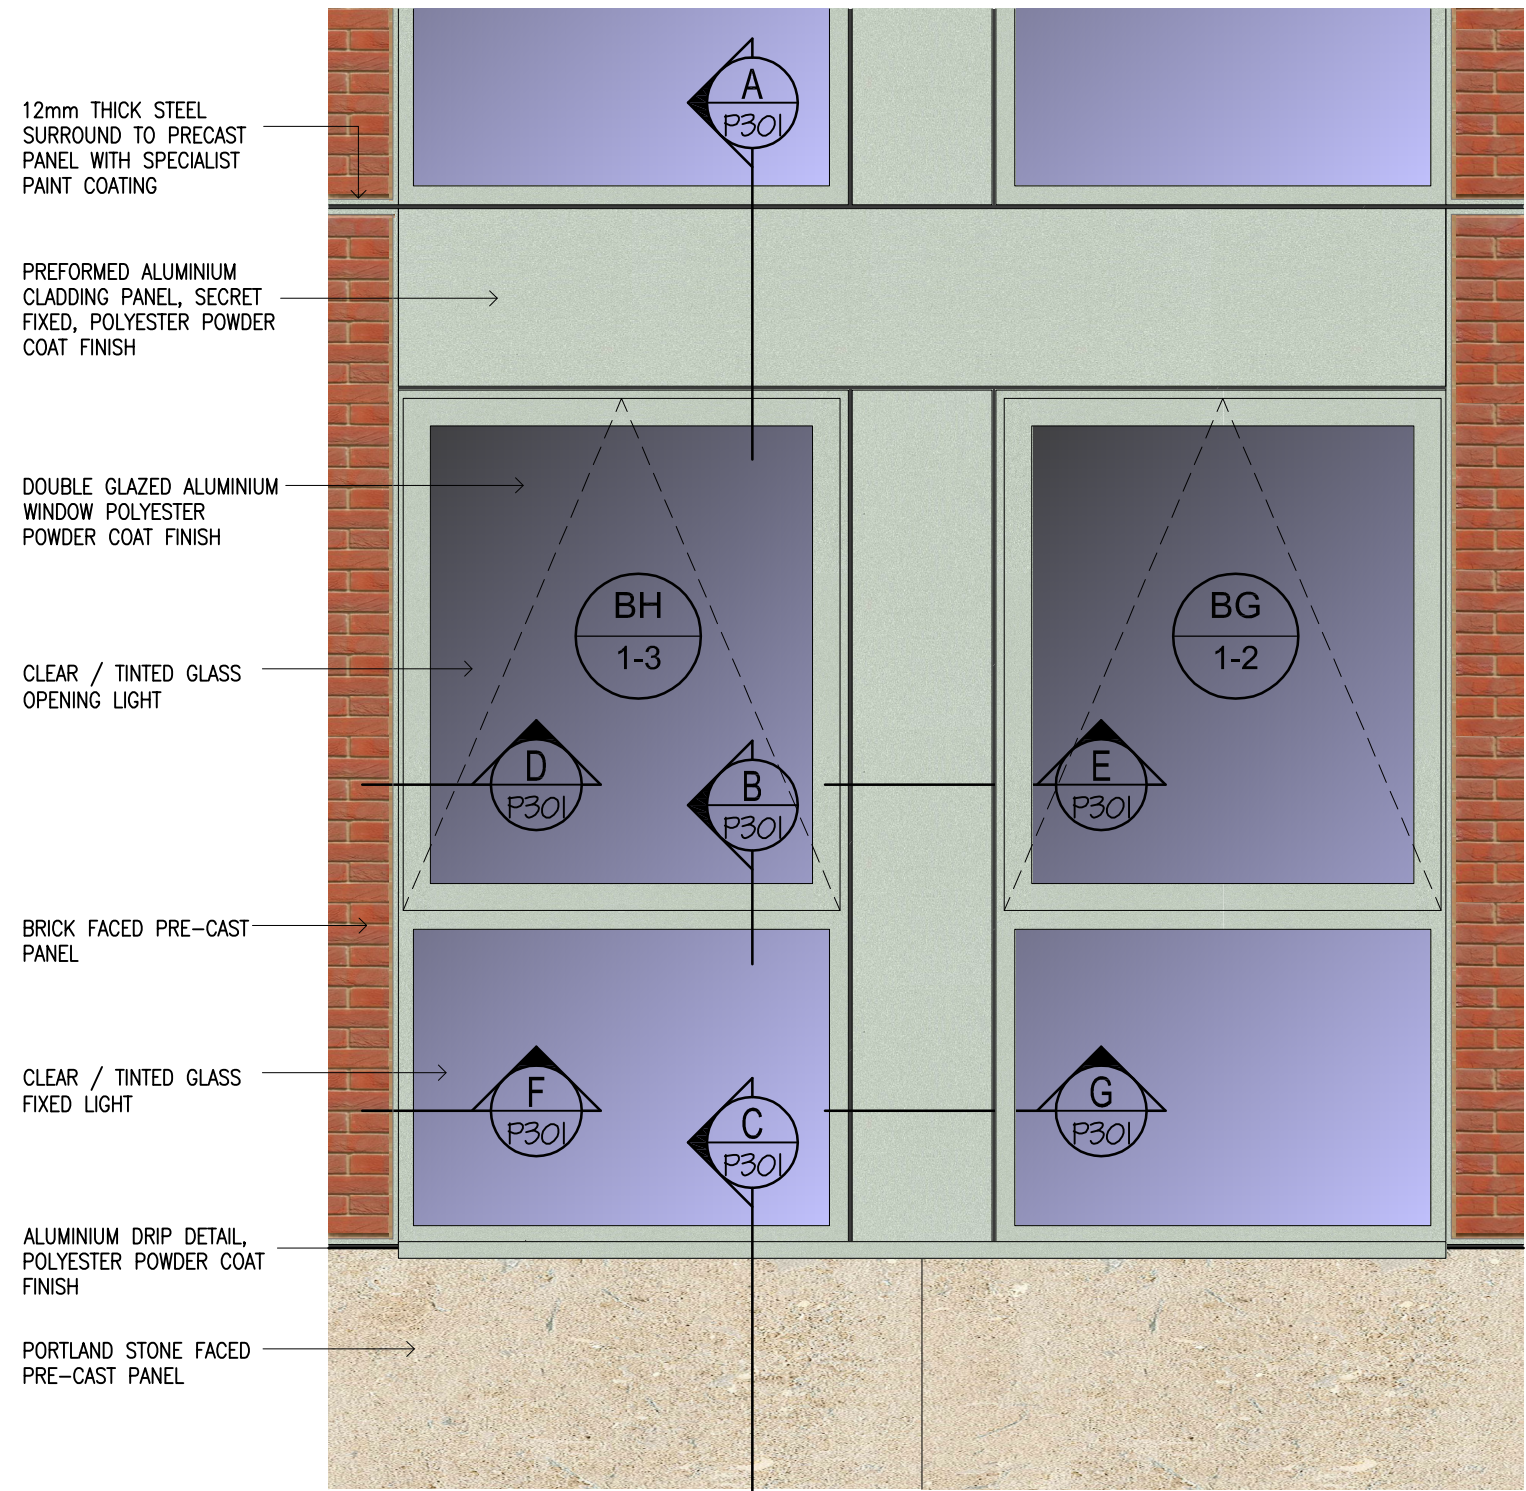


PART ELEVATION OF PRIVATE FLATS

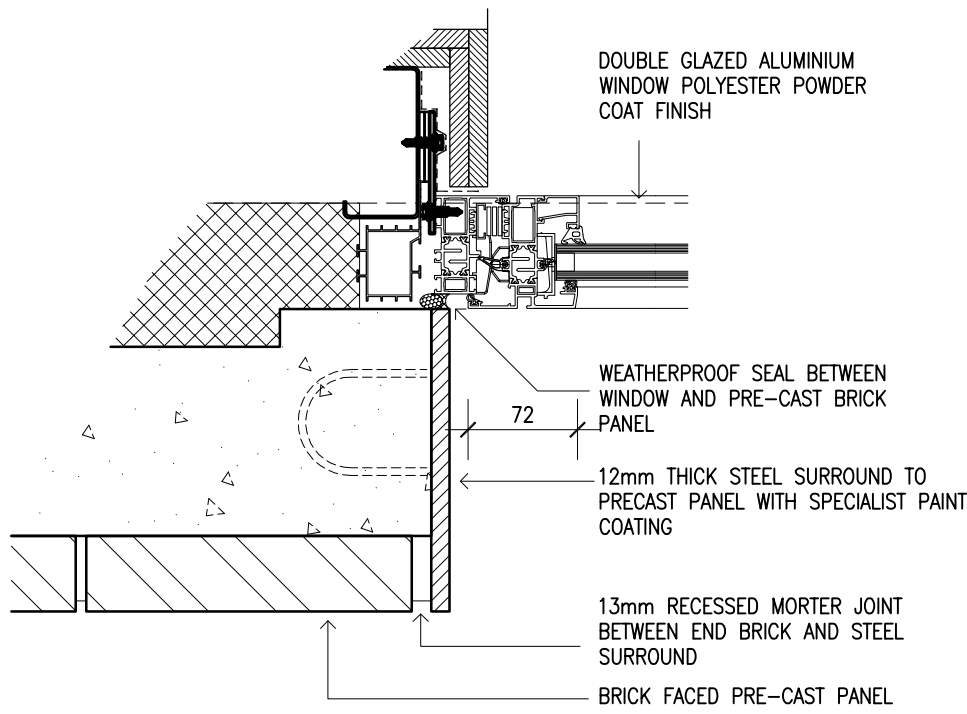


**D** PRE-CAST PANEL JUNCTION WITH OPENING LIGHT  
Scale 1:5

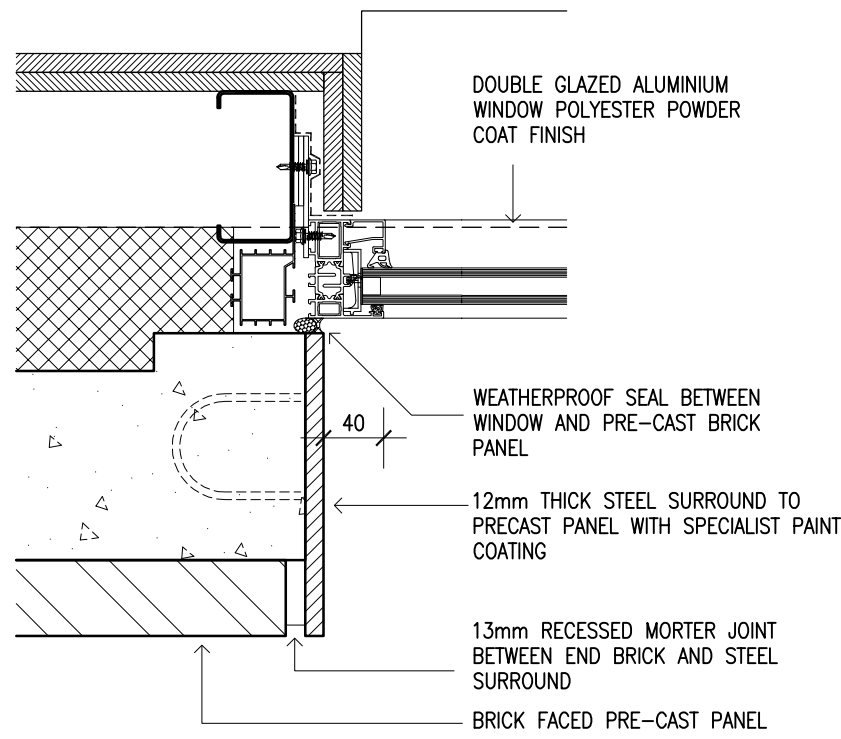

**F** PRE-CAST PANEL JUNCTION WITH FIXED LIGHT  
Scale 1:5

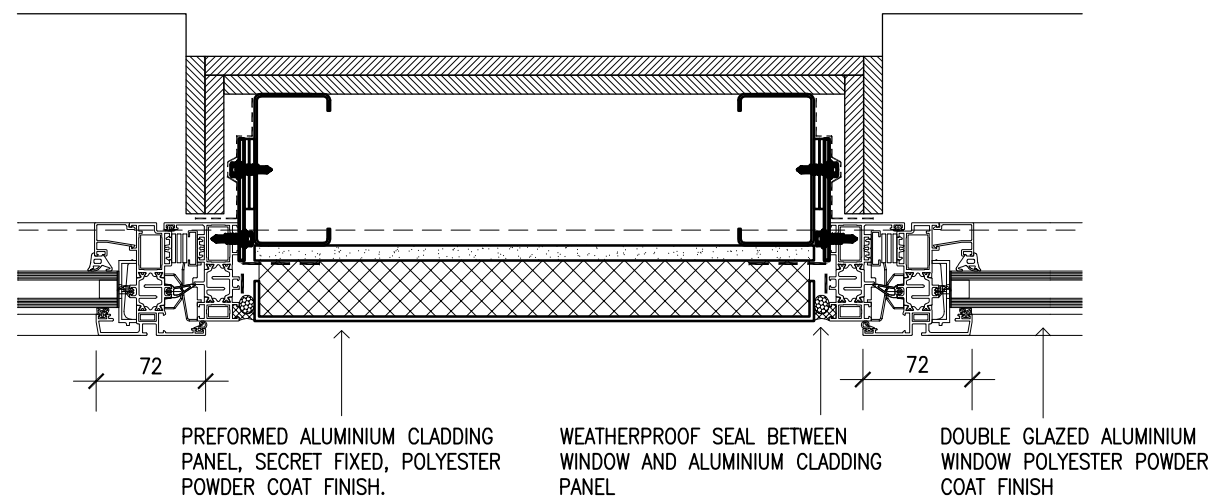

**E** OPENING LIGHT / CLADDING JUNCTION  
Scale 1:5

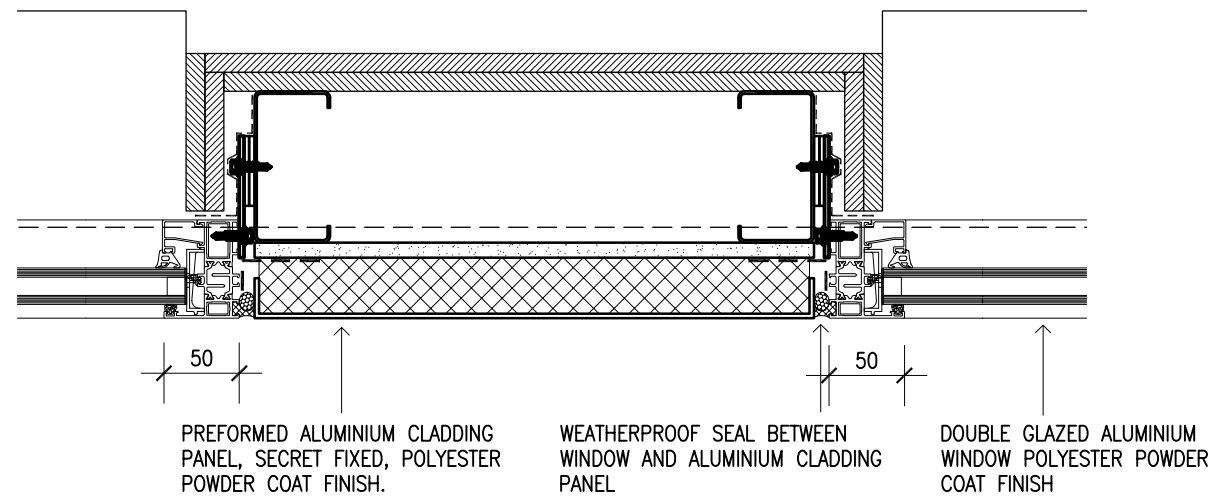

**G** FIXED LIGHT / CLADDING JUNCTION  
Scale 1:5

## PLANNING

PROJECT:  
7-15 WHITFIELD STREET

TITLE:  
PRIVATE FLATS  
EAST ELEVATION (PART)



Goddard Manton  
Architects

1 Bonny St London NW1 9PE  
Telephone : 020 7267 5761  
Fax : 020 7424 0229  
Web: www.goddardmanton.com  
Goddard Manton Limited,  
Registered in England No. 2364580  
Registered Office The Oval 14 West Walk Leicester LE1 7NA

DRAWN: BN	CHECKED: -	CREATION DATE: Aug-09	SCALE(S) @ A1: 1:20 and 1:5
PROJ No.: 917	DRAWING No.: P 308	REV. No.: 1	

G:\Whitfield Street\1 Design Architect\1.1 Current Drawings\100 - Planning\301 Private Flats.dwg plotted by Brett Nicholas