



BASEMENT PLAN

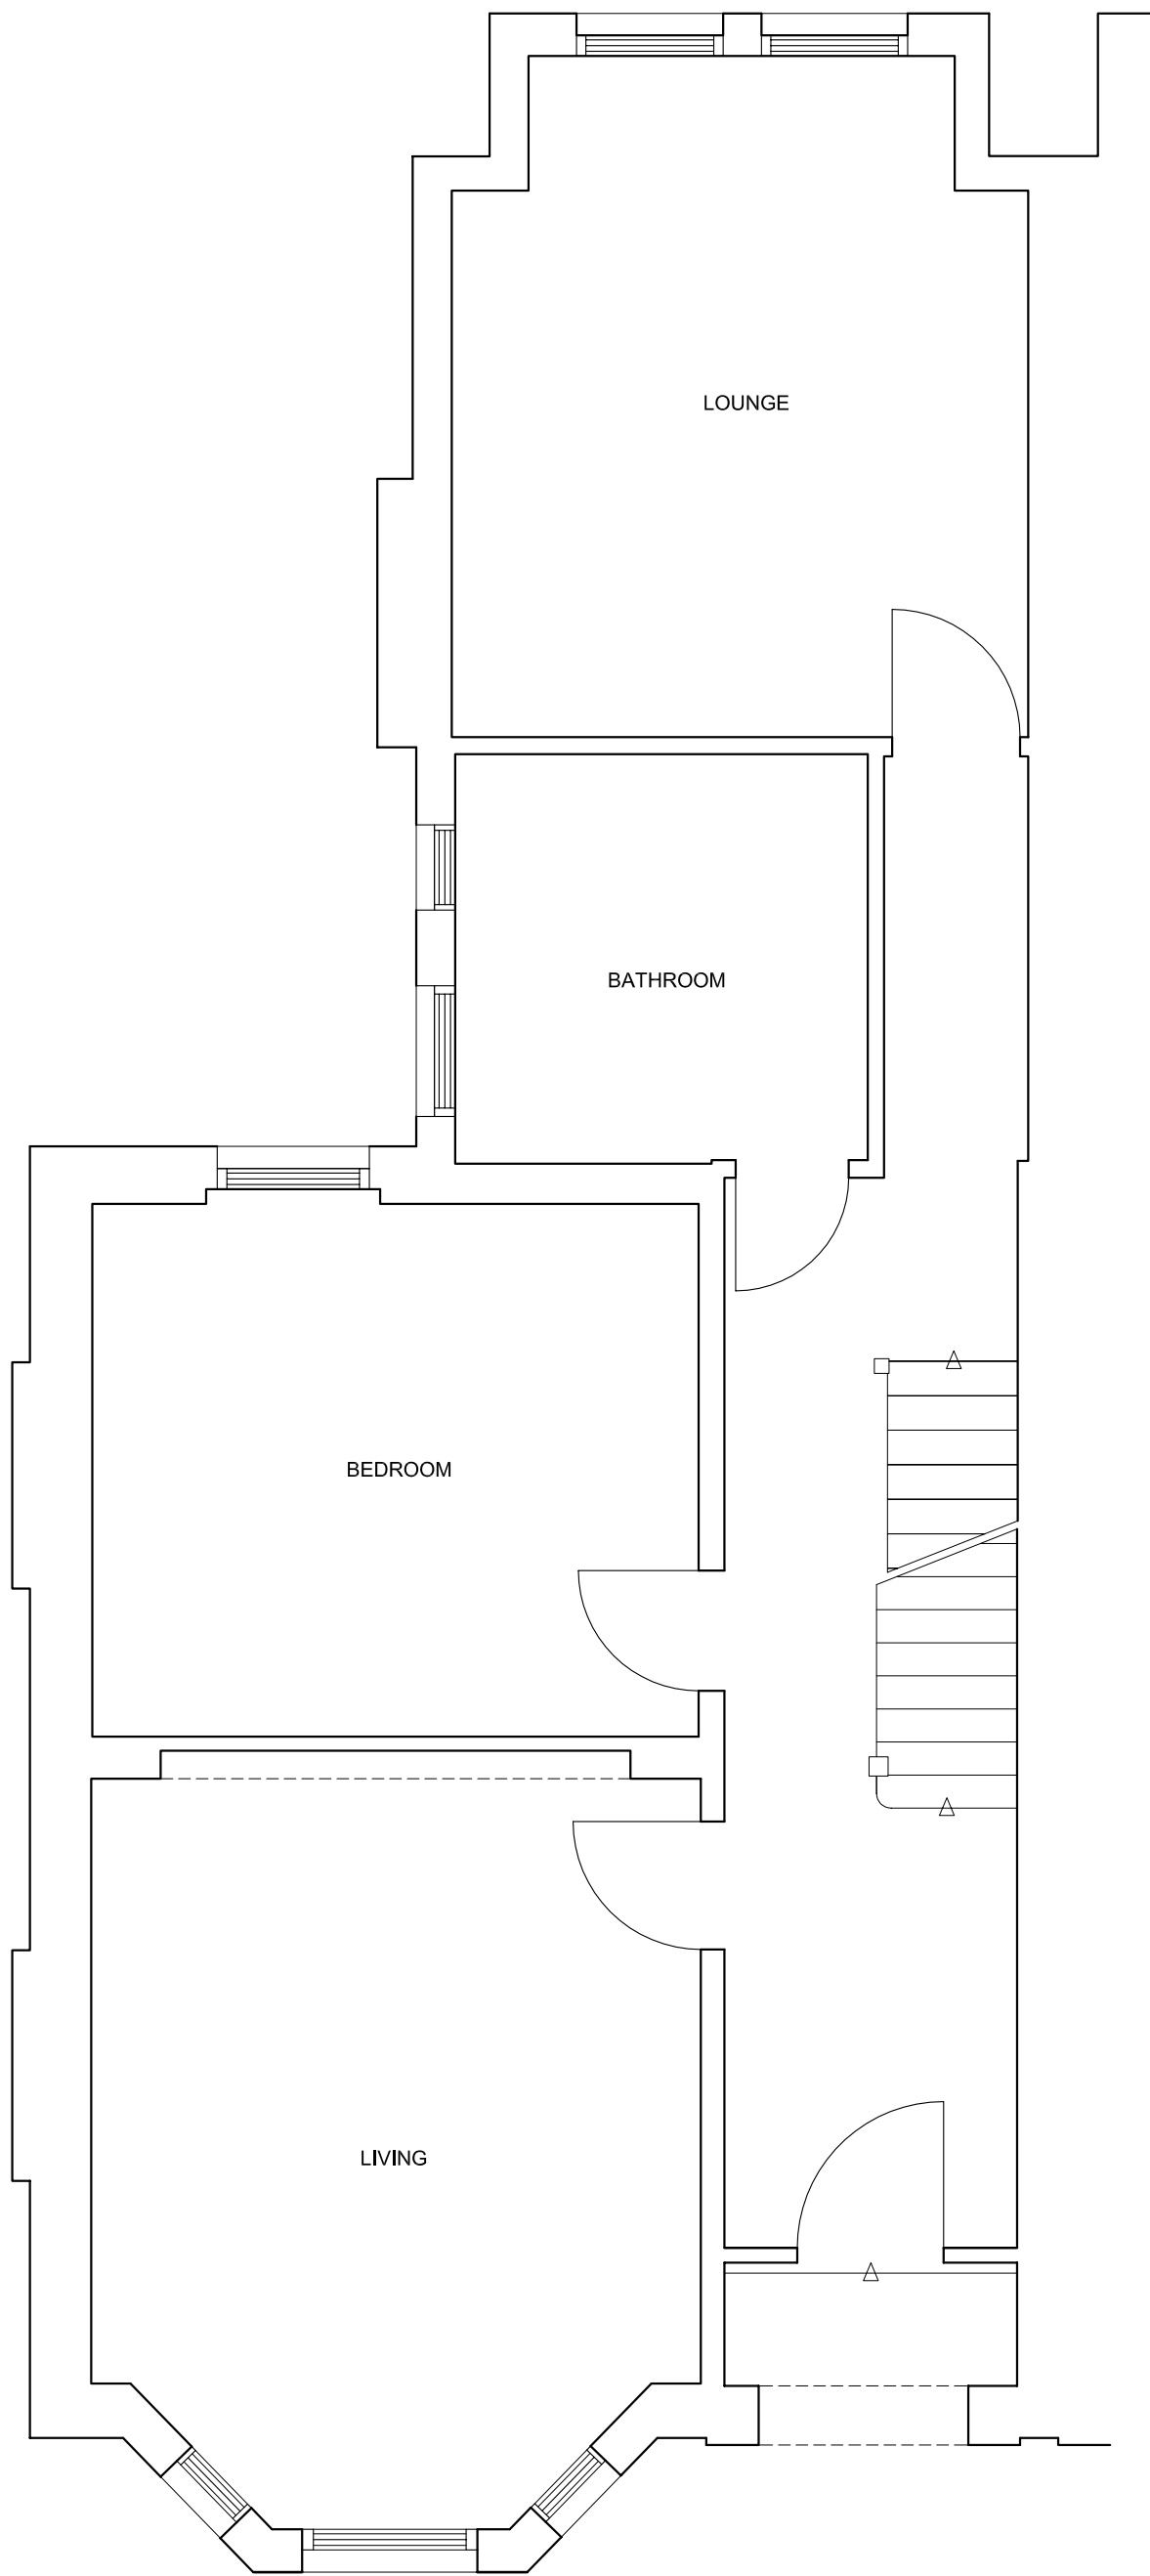


GROUND PLAN

revisions			
stage	drawing title		
PLANNING	EXISTING BASEMENT & GROUND FLOOR PLANS		
<div>Lipton Plant Architects</div>		Do not scale from this drawing. This drawing is copyright	
		Islington Green Studios 81-83 Essex Road Islington London N1 2SF	
		T +44 (0)20 7288 1333 E mail@lparchitects.co.uk F +44 (0)20 7288 0333 W www.lparchitects.co.uk	
		client Rosy Day & Tom De La Mare	project 1 & 2 Bramshill Mansions Dartmouth Park Hill London NW5
scale 1:50 @ A1 1:100 @ A3	date issued 22.01.10	drawn by EML	drawing no 186.(1)0.001

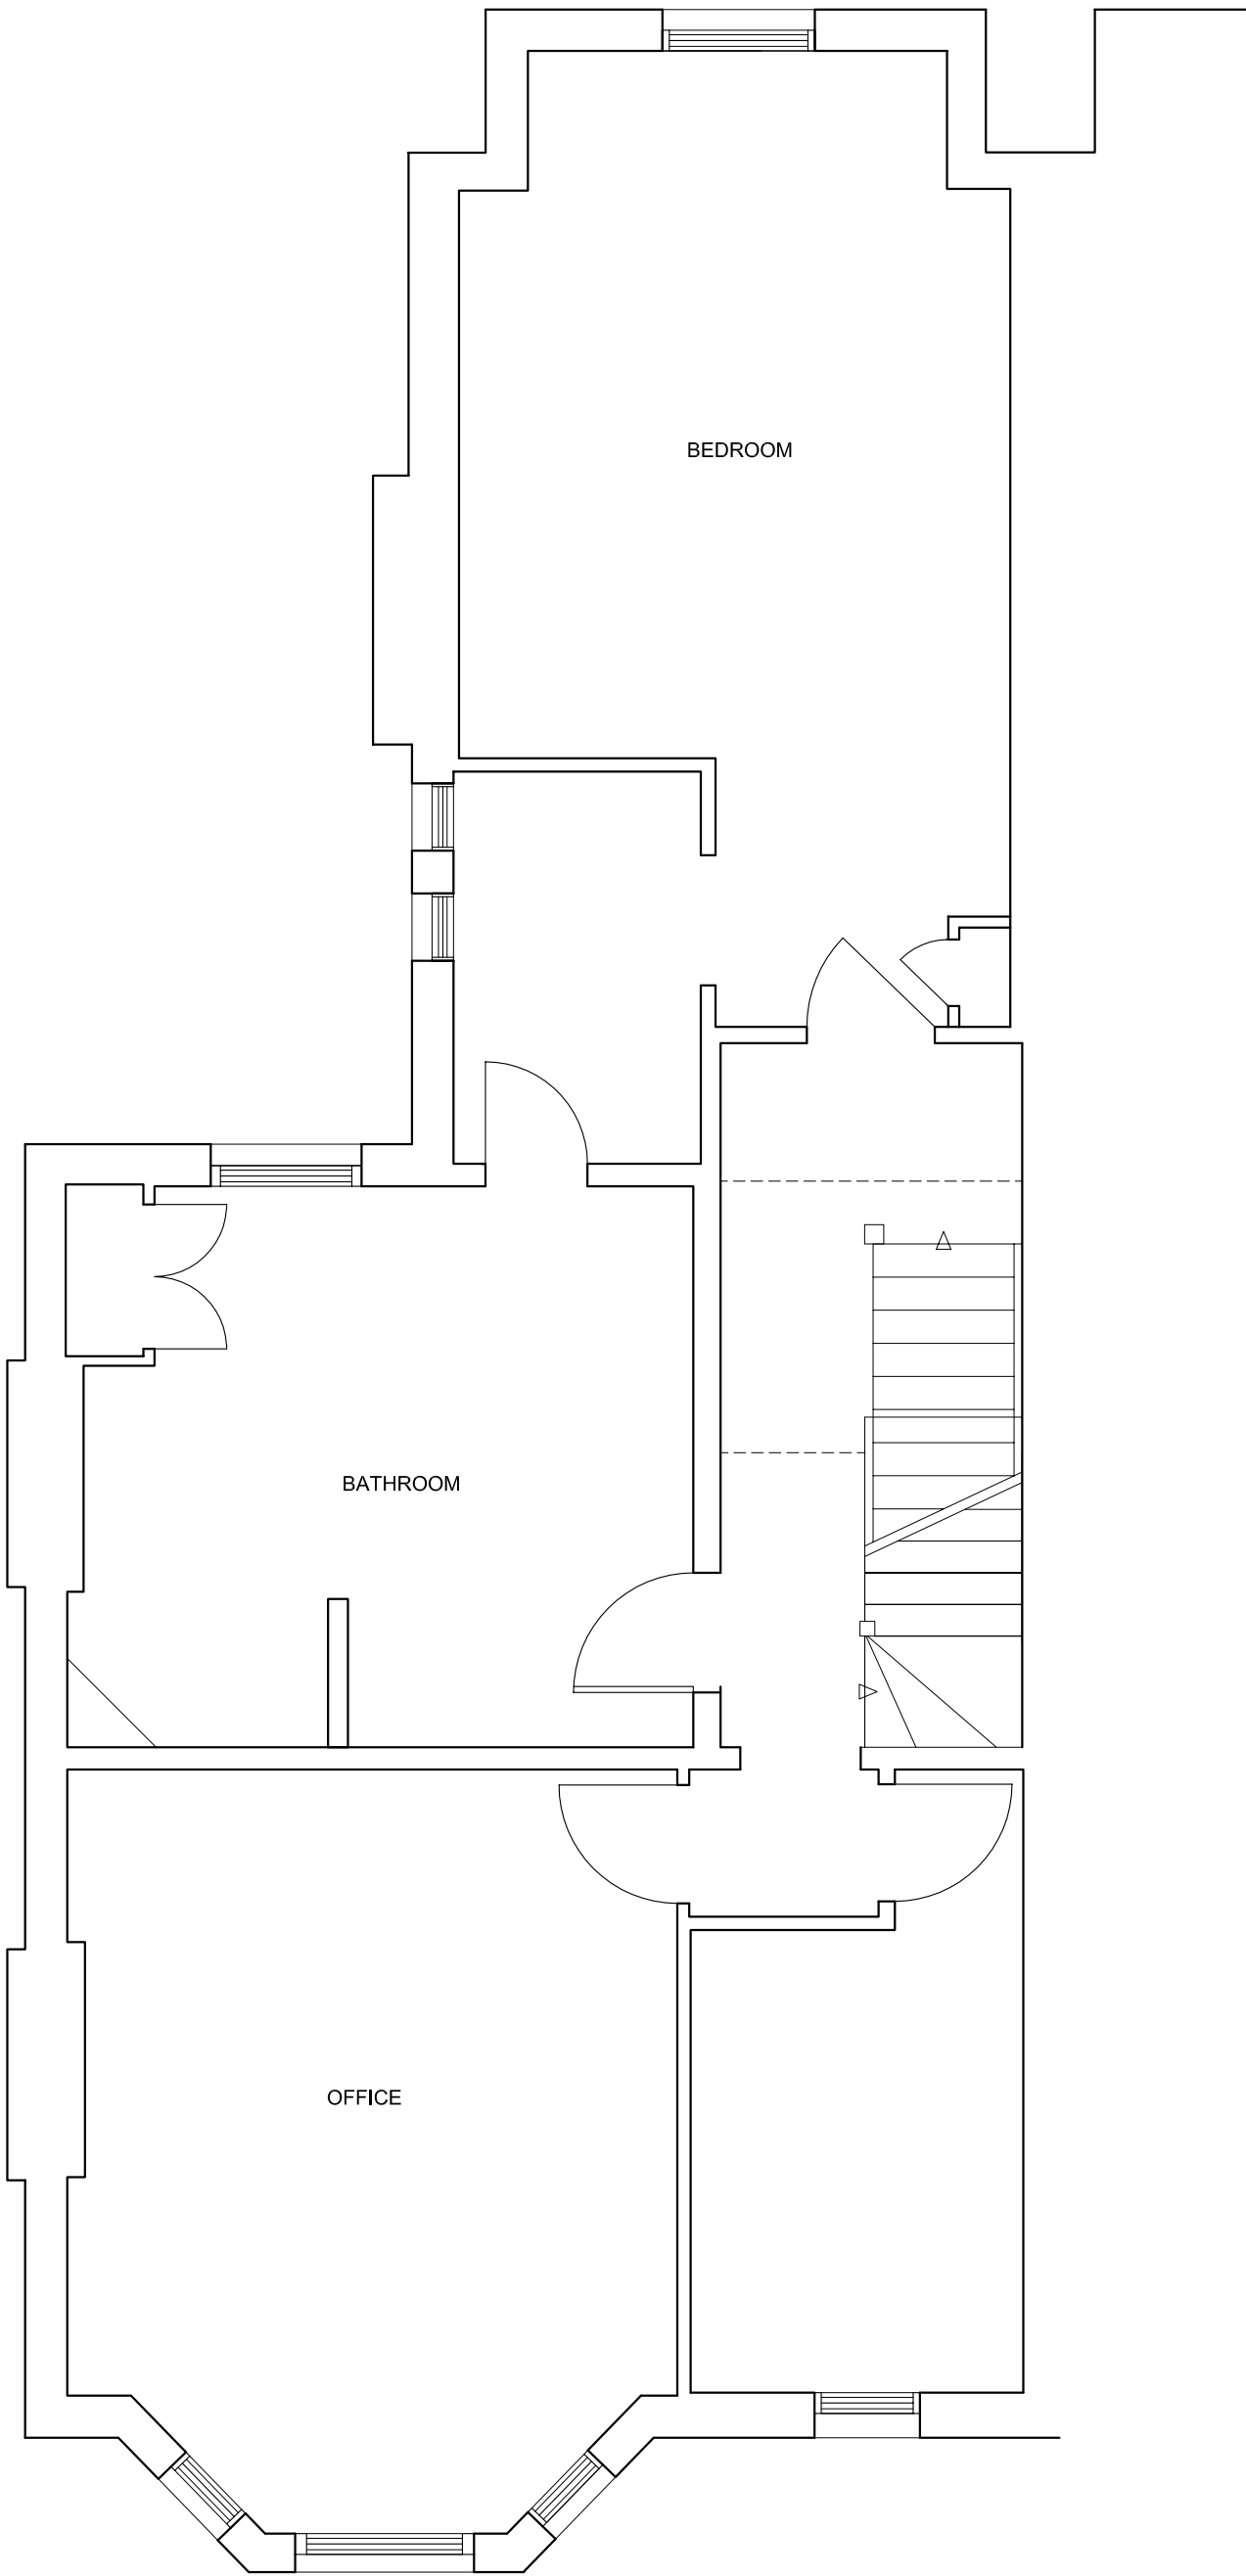


FIRST FLOOR PLAN

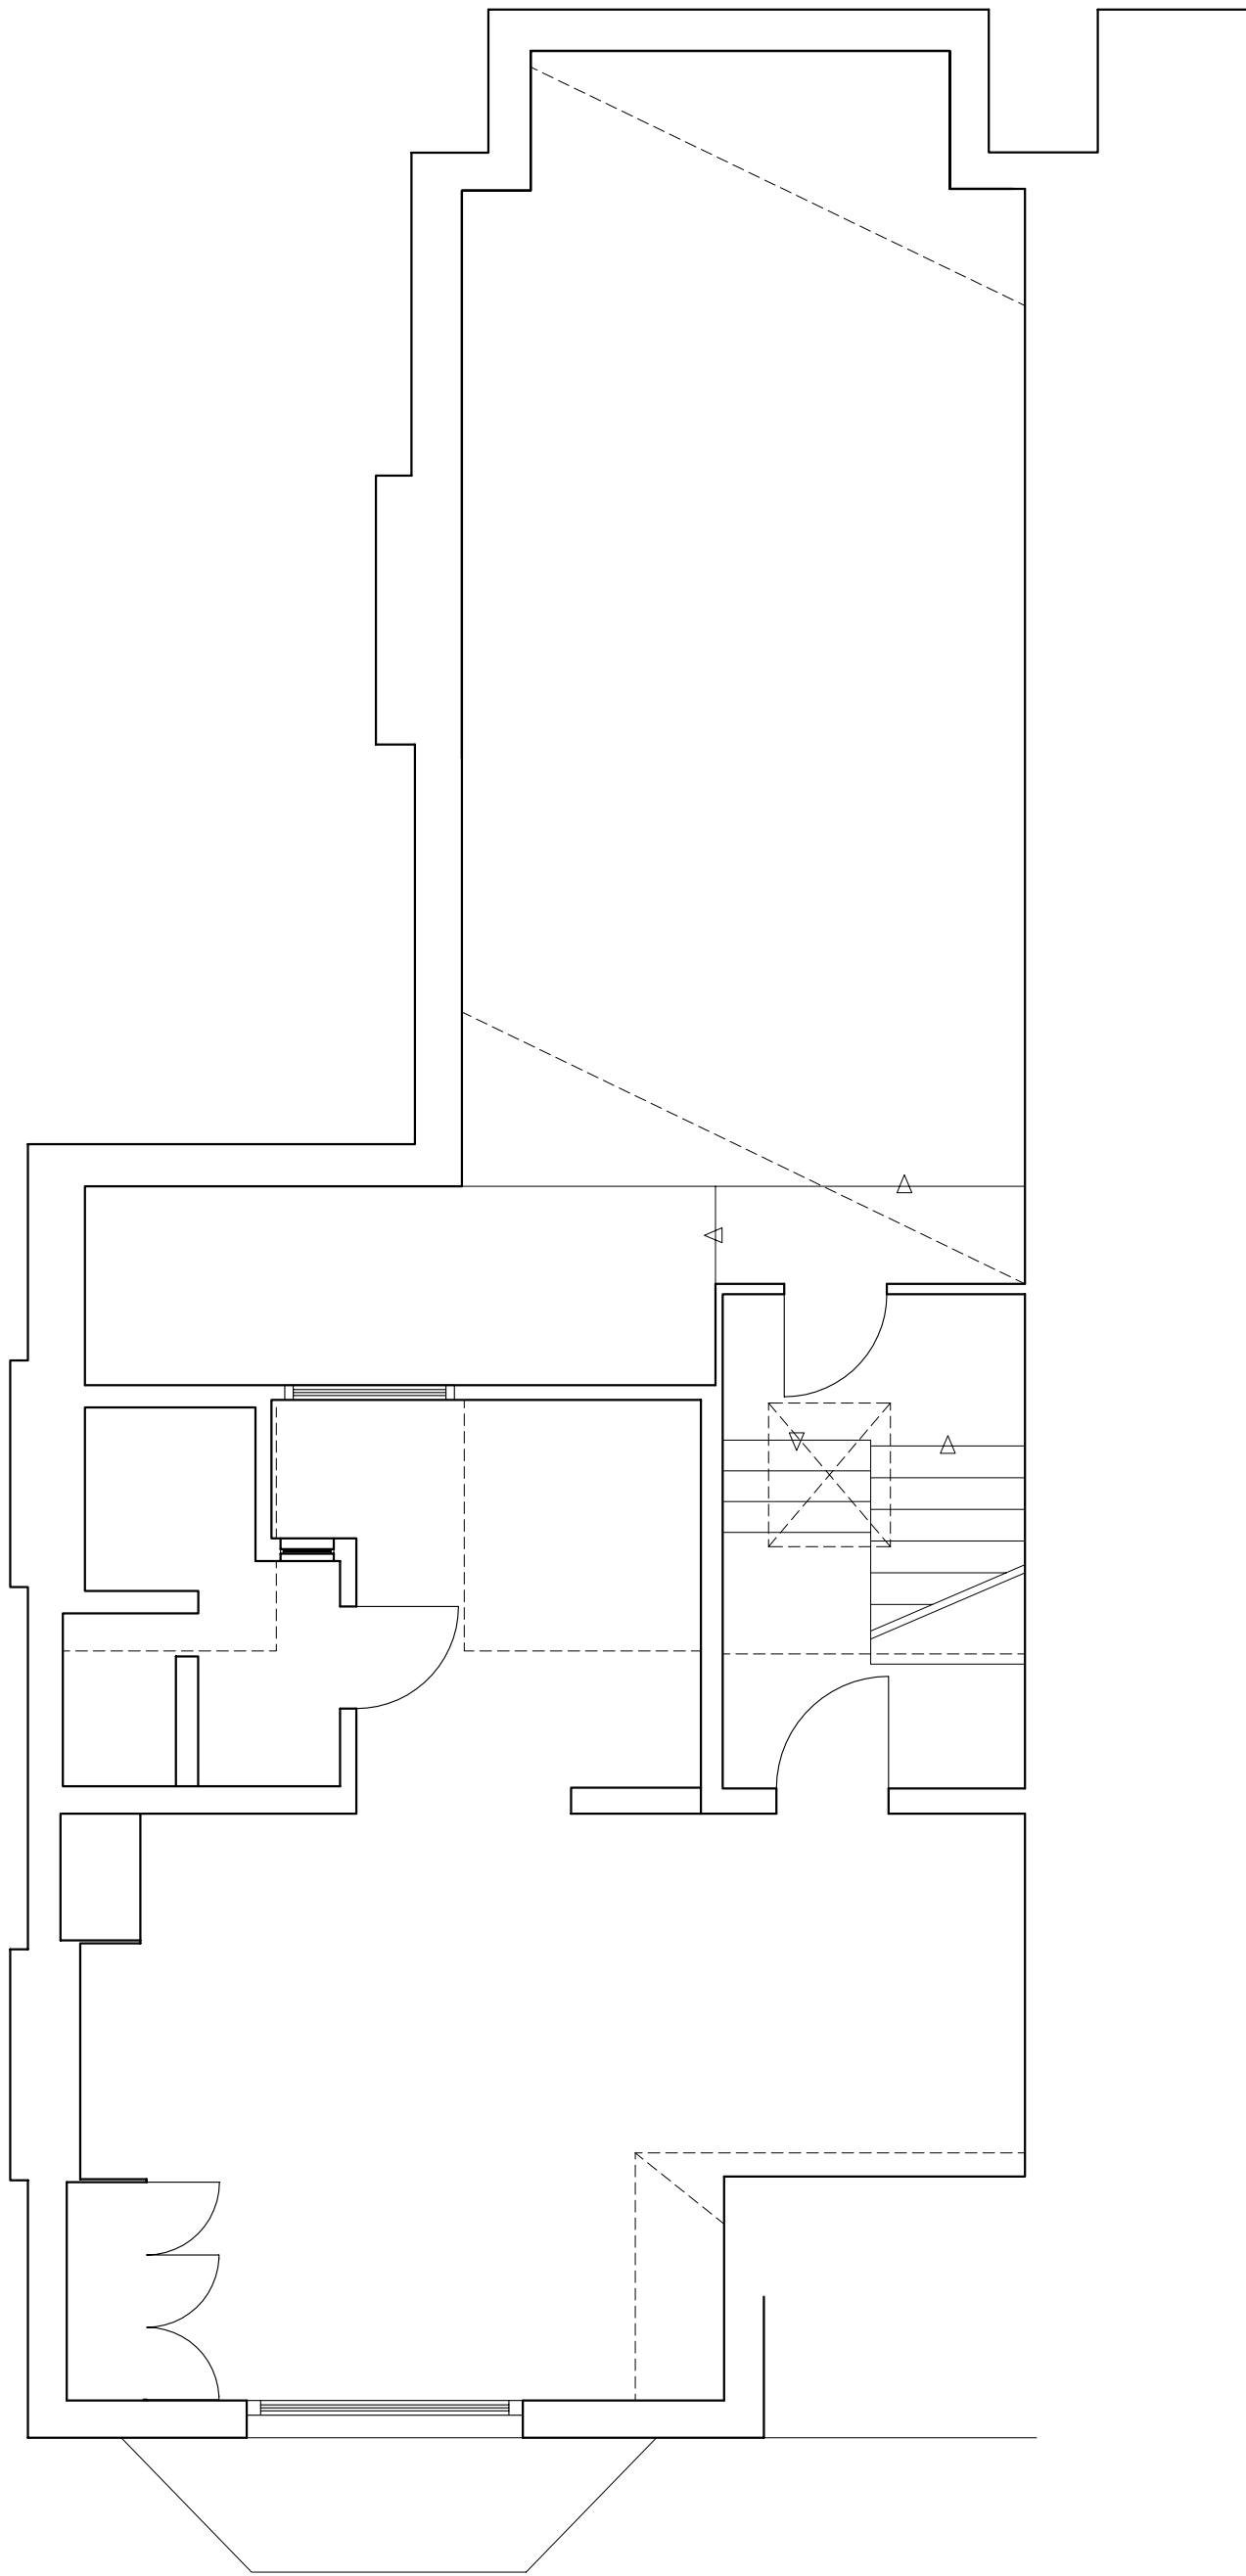

SECOND FLOOR PLAN

revisions			
stage	drawing title		
PLANNING	EXISTING FIRST & SECOND FLOOR PLANS		
<div>Lipton Plant Architects</div>		Do not scale from this drawing. This drawing is copyright	
		Islington Green Studios 81-83 Essex Road Islington London N1 2SF client Rosy Day & Tom De La Mare	
		project 1 & 2 Bramshill Mansions Dartmouth Park Hill London NW5	
scale	date issued	drawn by	drawing no
1:50 @ A1	22.01.10	EML	186.(1)0.002
1:100 @ A3			

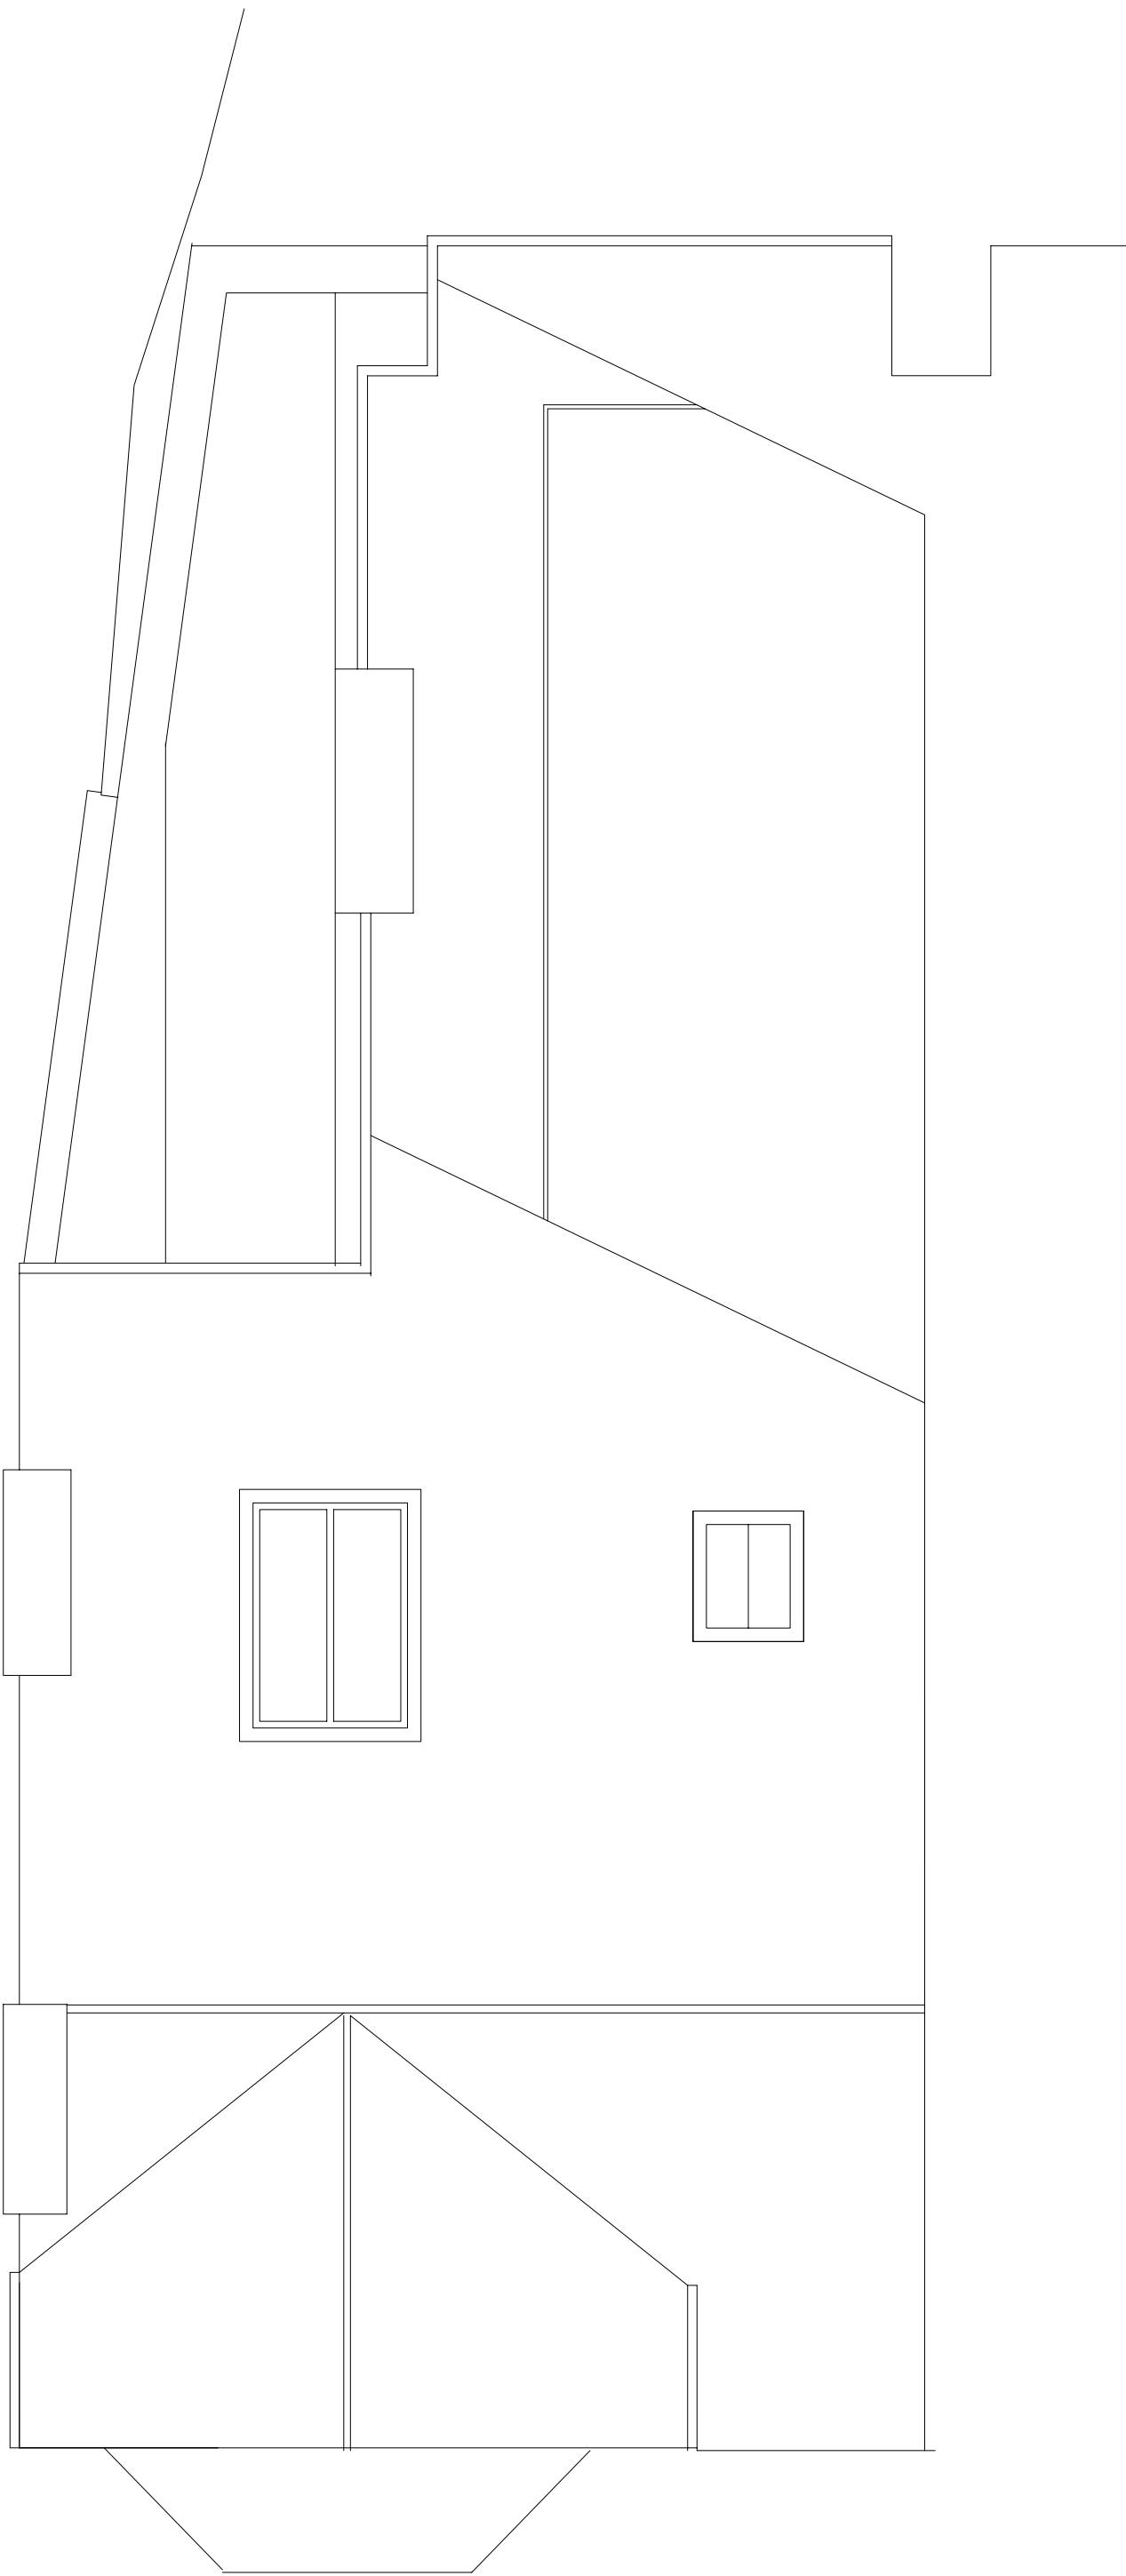

ROOF PLAN

revisions			
stage	drawing title		
PLANNING	EXISTING ROOF PLAN		
<div>Lipton Plant Architects</div>		Do not scale from this drawing. This drawing is copyright	
		Islington Green Studios 81-83 Essex Road London N1 2SF	
		T +44 (0)20 7288 1333 E mail@lparchitects.co.uk F +44 (0)20 7288 0333 W www.lparchitects.co.uk	
		client Rosy Day & Tom De La Mare	project 1 & 2 Bramshill Mansions Dartmouth Park Hill London NW5
scale 1:50 @ A1 1:100 @ A3	date issued 22.01.10	drawn by EML	drawing no 186.(1)0.003




FRONT ELEVATION




REAR ELEVATION

revisions			
stage	drawing title		
PLANNING	EXISTING FRONT & REAR ELEVATIONS		
<div>Lipton Plant Architects</div>		Do not scale from this drawing. This drawing is copyright	
		Islington Green Studios 81-83 Essex Road Islington London N1 2SF T +44 (0)20 7288 1333 E mail@lparchitects.co.uk F +44 (0)20 7288 0333 W www.lparchitects.co.uk	
		client Rosy Day & Tom De La Mare	project 1 & 2 Bramshill Mansions Dartmouth Park Hill London NW5
scale 1:50 @ A1 1:100 @ A3	date issued 22.01.10	drawn by EML	drawing no 186.(1)0.004

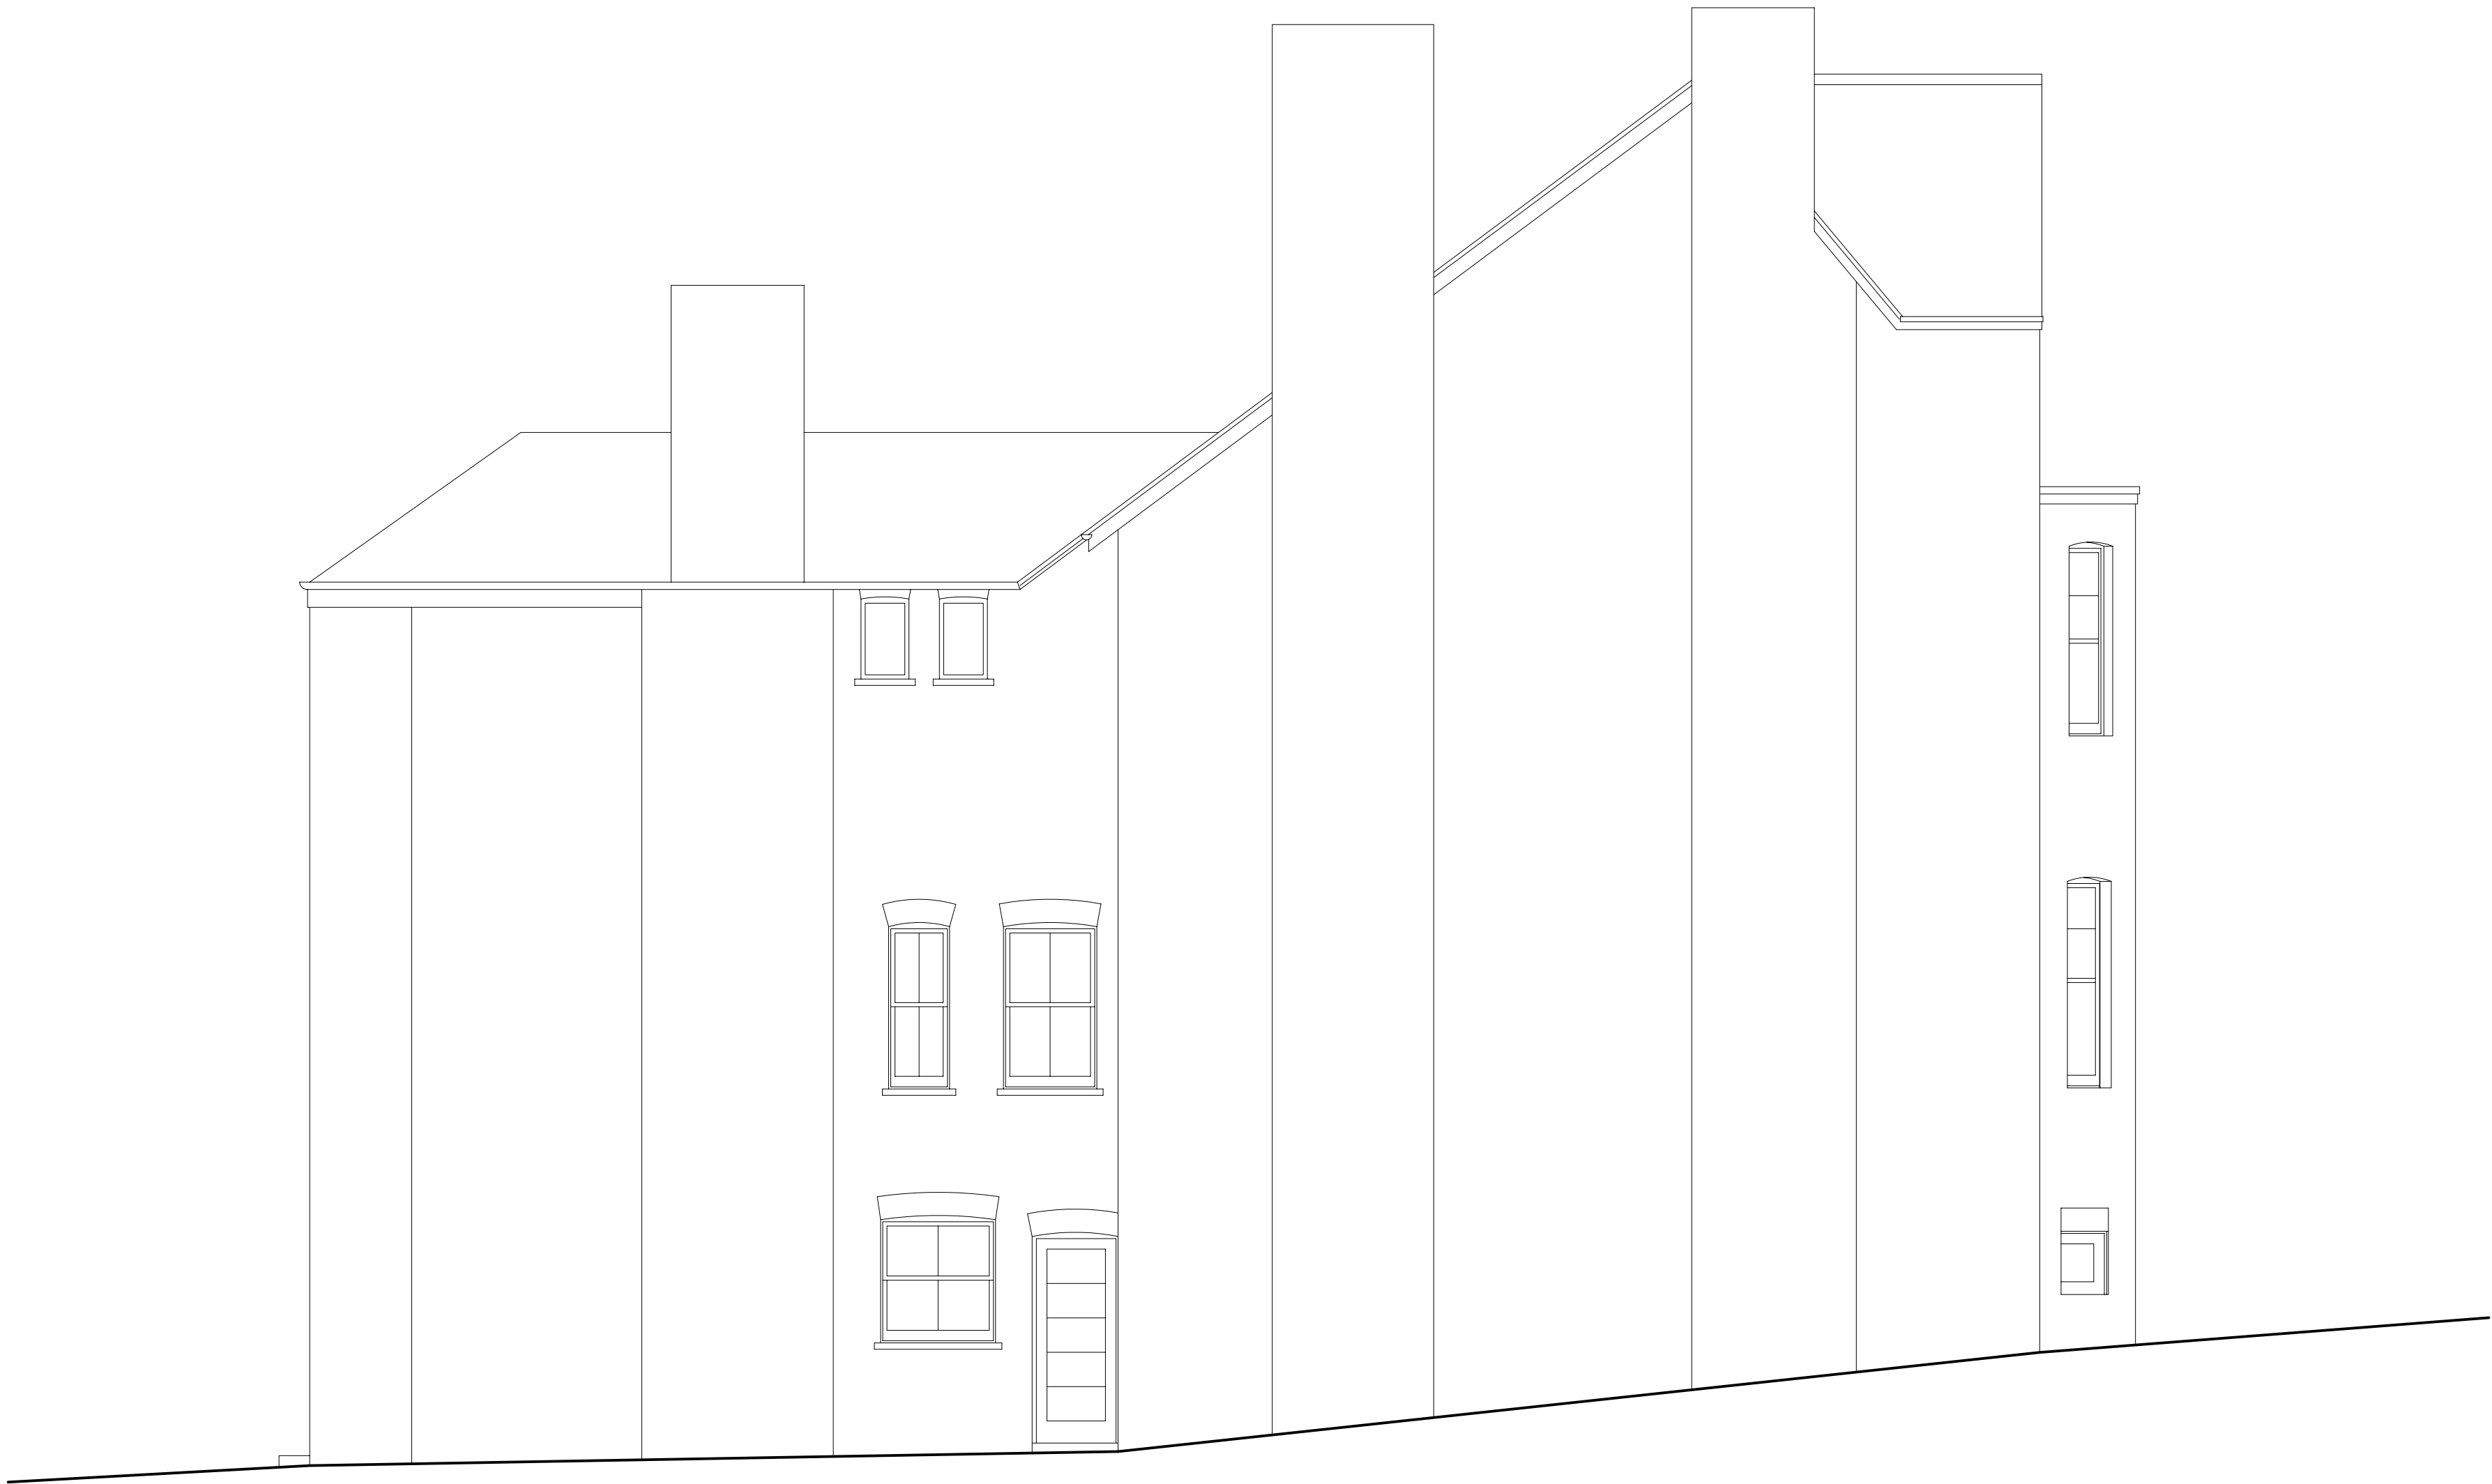


SIDE ELEVATION

revisions			
stage	drawing title		
PLANNING	EXISTING SIDE ELEVATION		
<div>Lipton Plant Architects</div>		Do not scale from this drawing. This drawing is copyright	
		Islington Green Studios 81-83 Essex Road Islington London N1 2SF	
		T +44 (0)20 7288 1333 E mail@lparchitects.co.uk F +44 (0)20 7288 0333 W www.lparchitects.co.uk	
		client Rosy Day & Tom De La Mare	project 1 & 2 Bramshill Mansions Dartmouth Park Hill London NW5
scale 1:50 @ A1 1:100 @ A3	date issued 22.01.10	drawn by EML	drawing no 186.(1)0.005

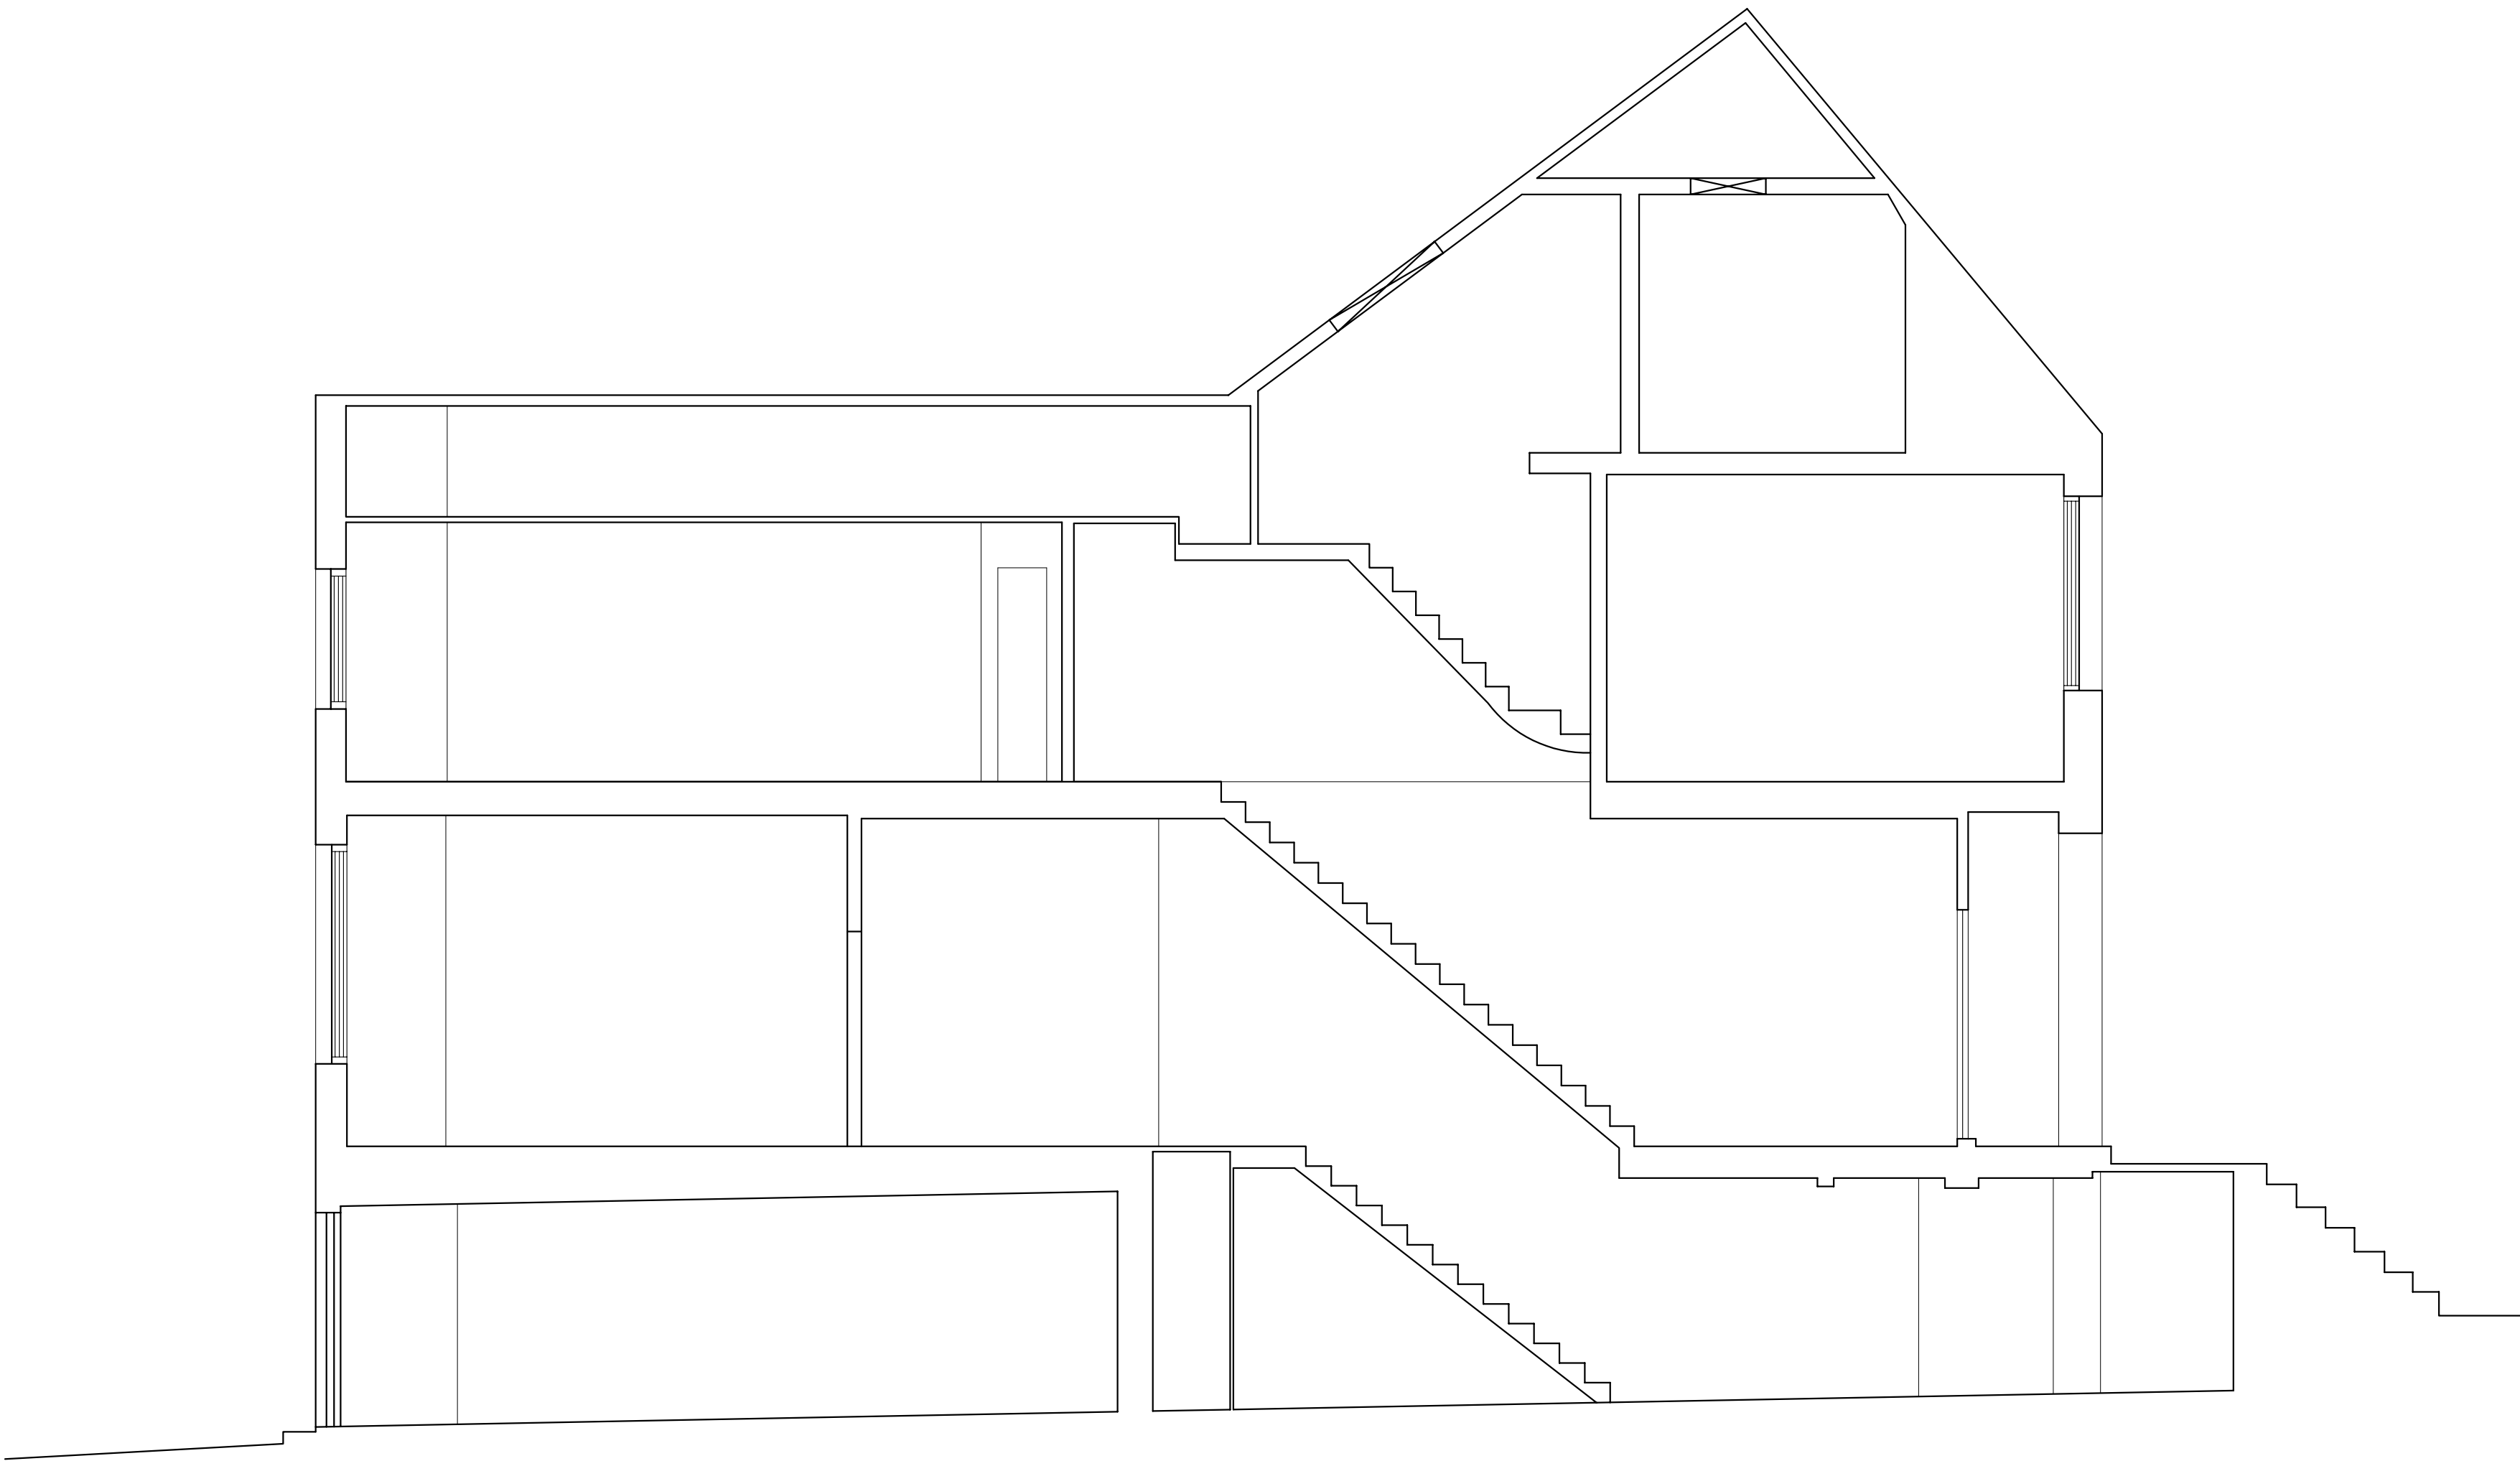


SECTION

revisions			
stage	drawing title		
PLANNING	EXISTING SECTION		
<div>Lipton Plant Architects</div>		Do not scale from this drawing. This drawing is copyright	
		Islington Green Studios 81-83 Essex Road Islington London N1 2SF	
		T +44 (0)20 7288 1333 E mail@lparchitects.co.uk F +44 (0)20 7288 0333 W www.lparchitects.co.uk	
		client Rosy Day & Tom De La Mare	project 1 & 2 Bramshill Mansions Dartmouth Park Hill London NW5
scale 1:50 @ A1 1:100 @ A3	date issued 22.01.10	drawn by EML	drawing no 186.(1)0.006

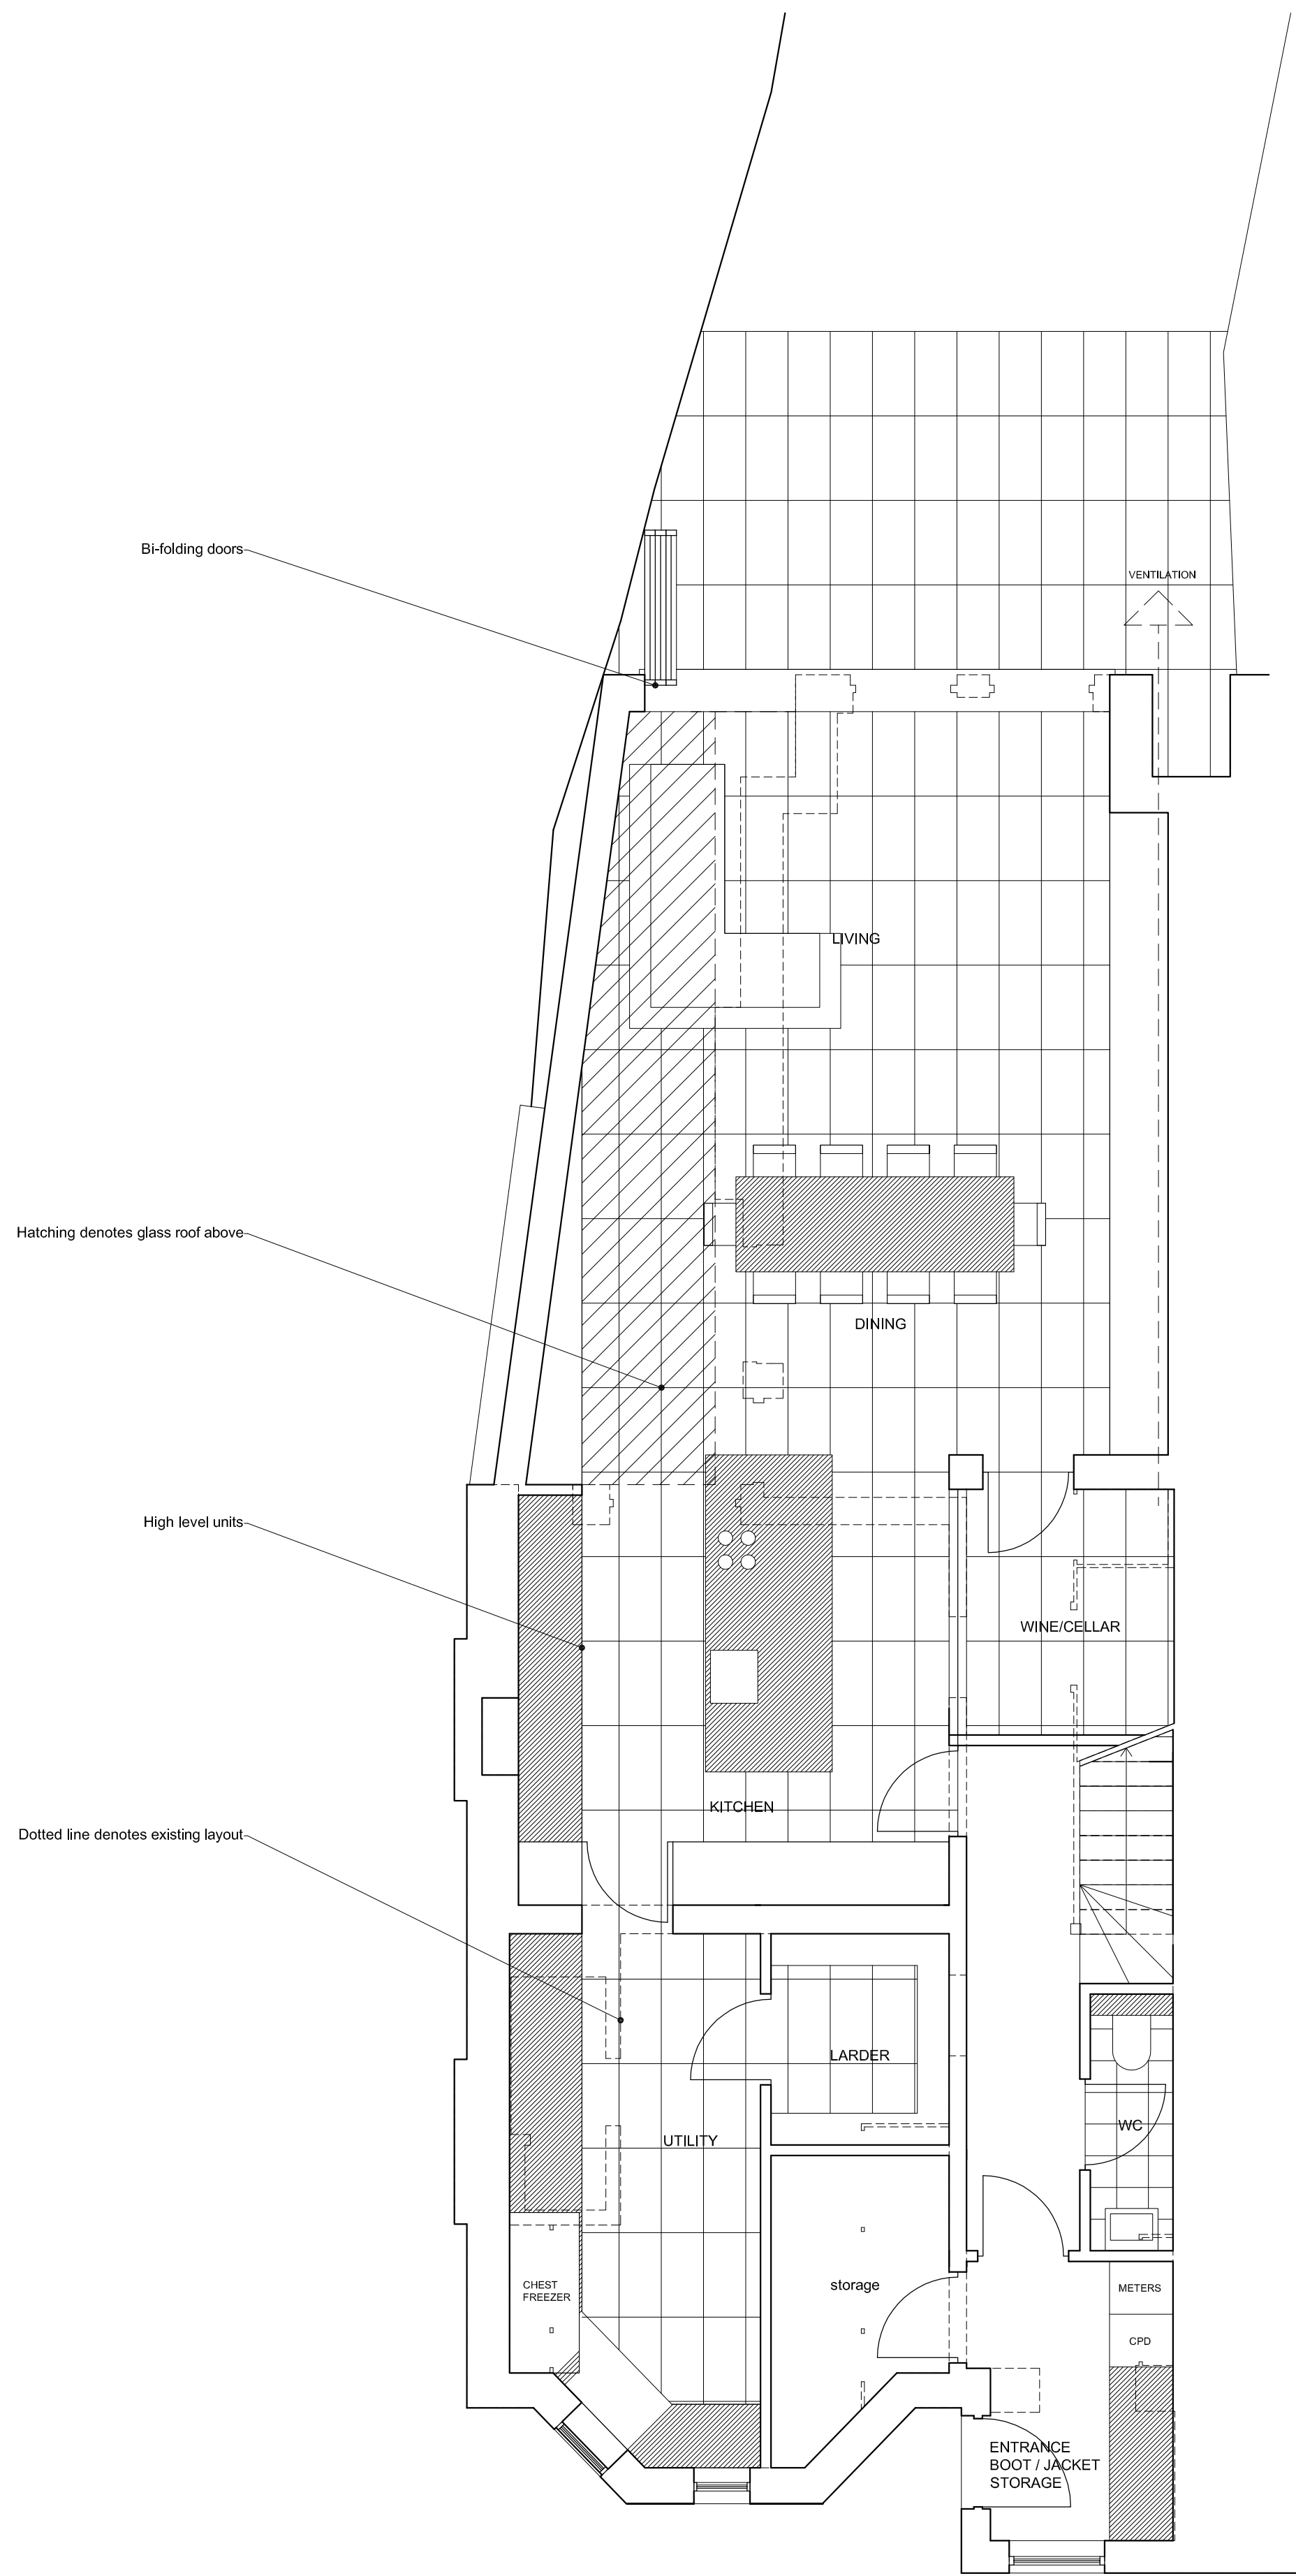


BASEMENT PLAN

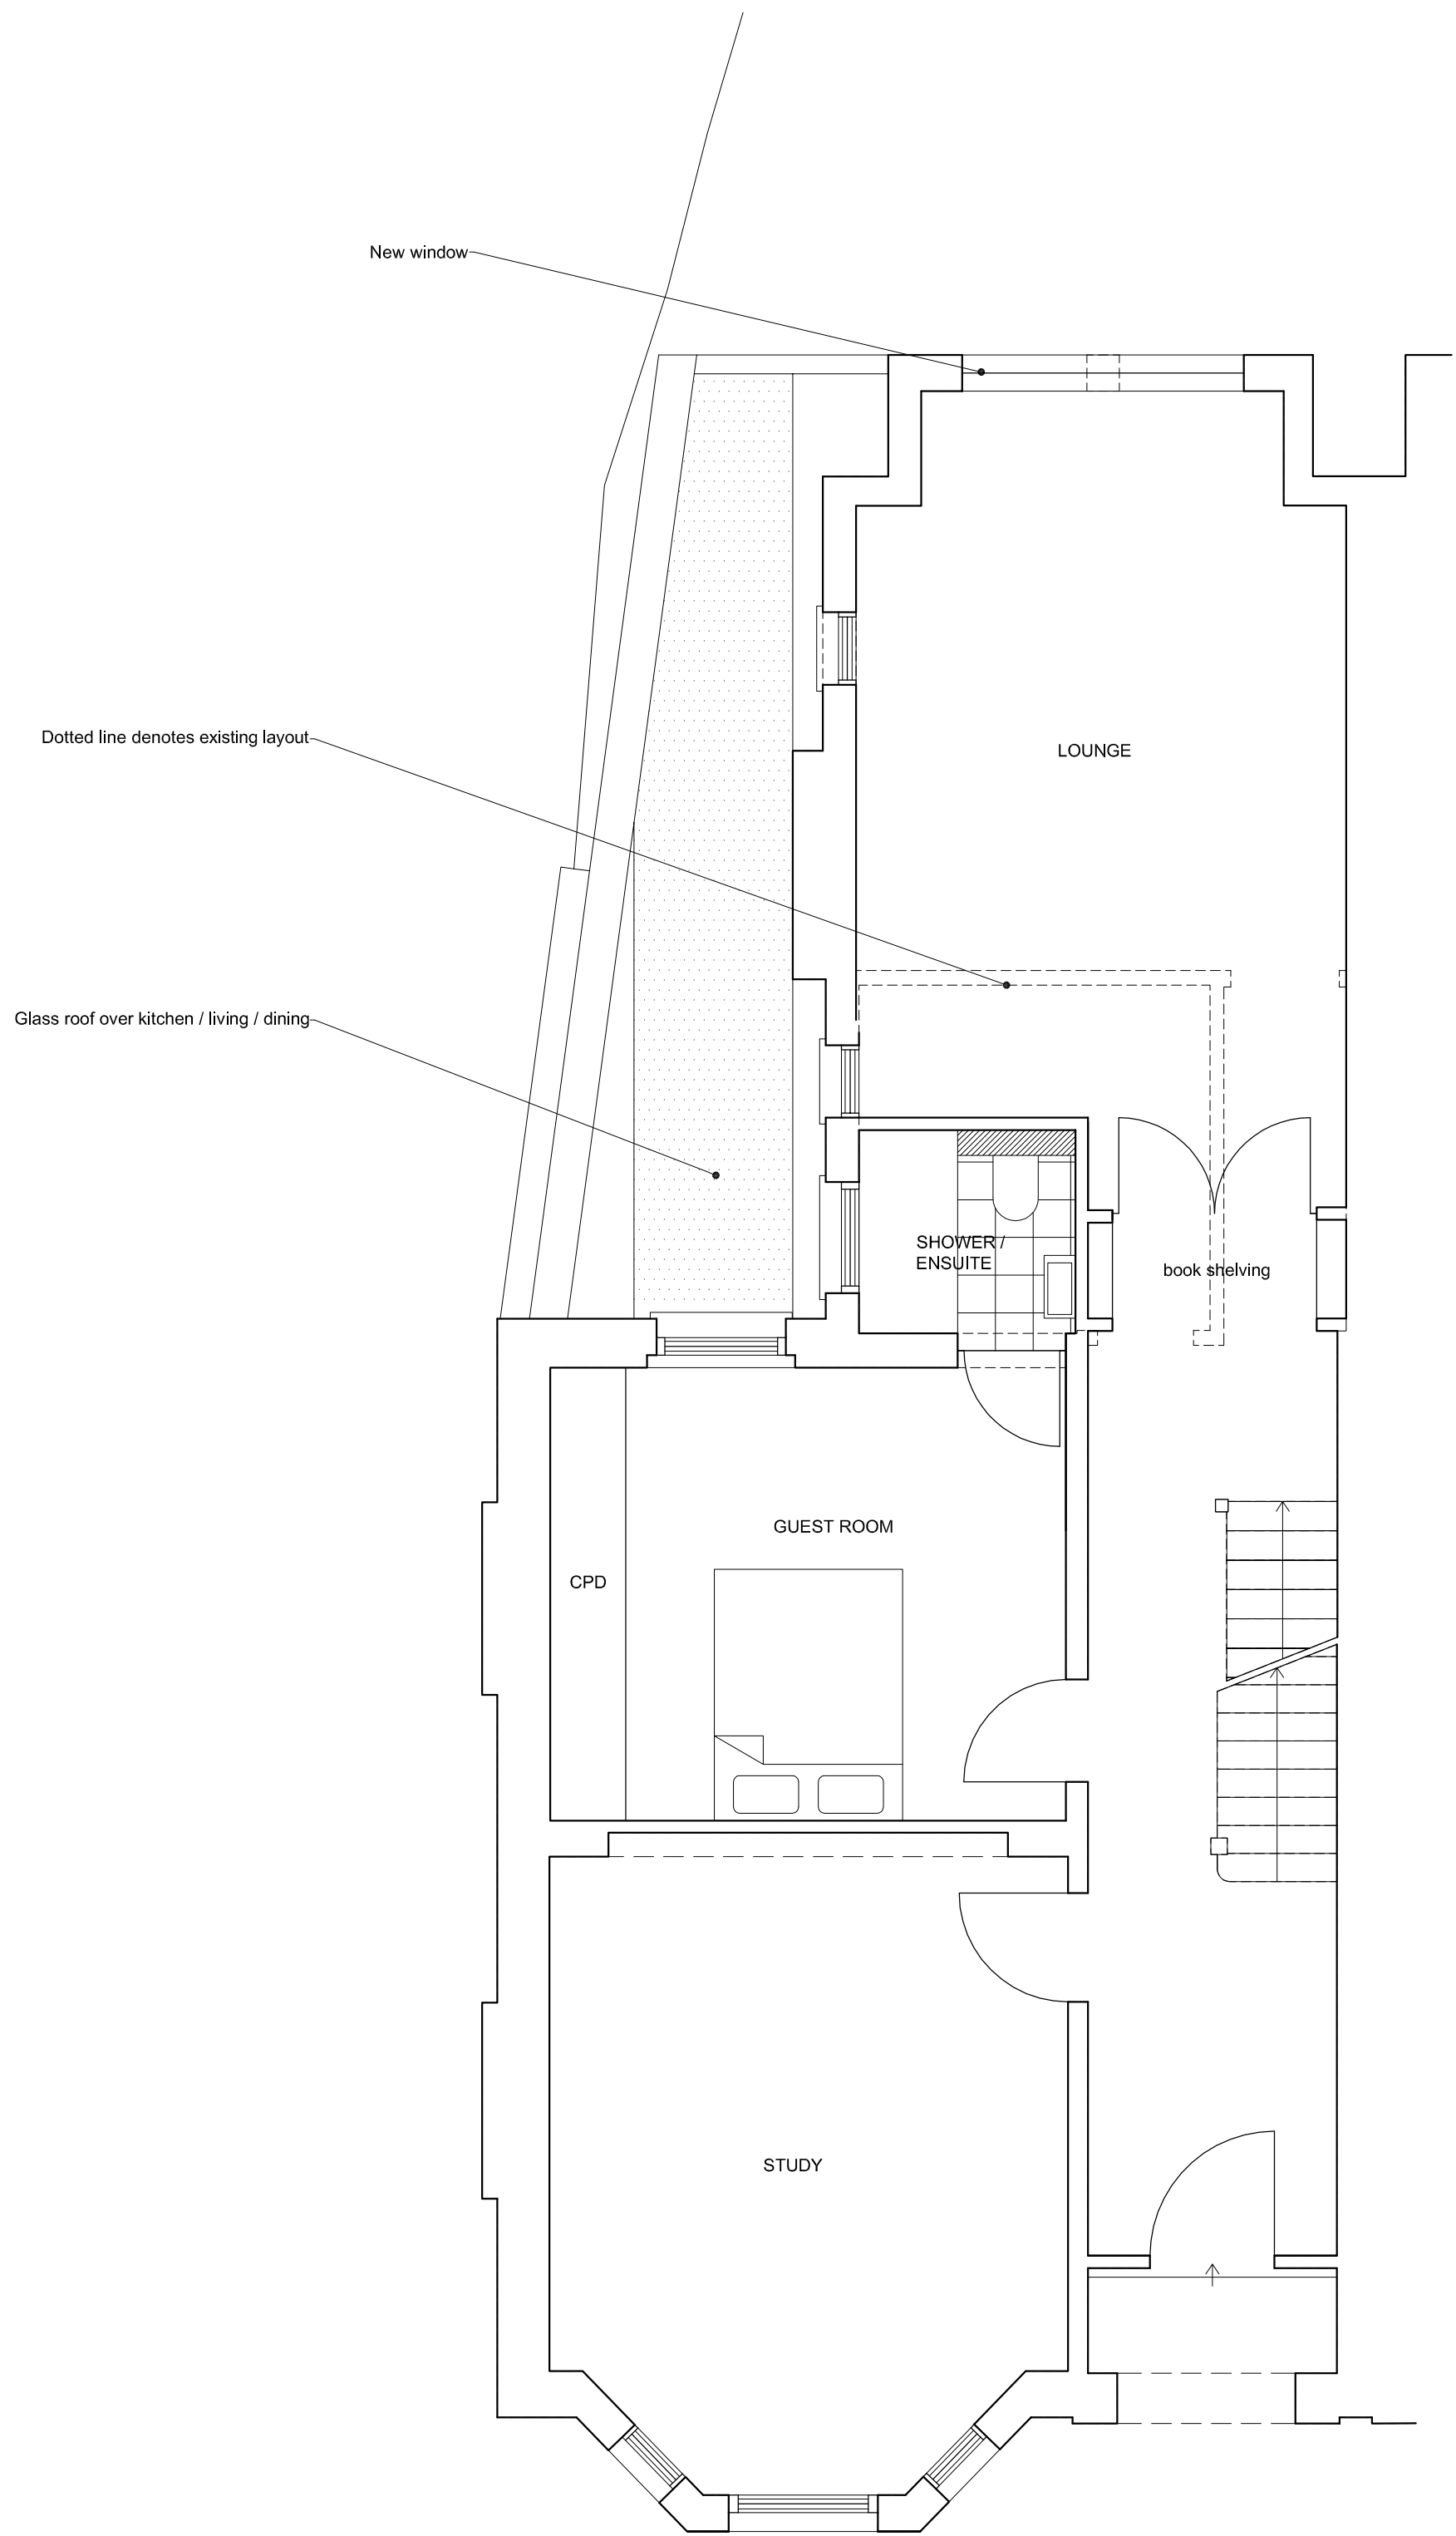


GROUND PLAN

revisions			
stage	drawing title		
PLANNING	PROPOSED BASEMENT & GROUND FLOOR PLANS		
		Do not scale from this drawing. This drawing is copyright	
<b>Lipton Plant Architects</b>		Islington Green Studios 81-83 Essex Road Islington London N1 2SF	
		T +44 (0)20 7288 1333 E mail@lparchitects.co.uk F +44 (0)20 7288 0333 W www.lparchitects.co.uk	
client		project	
Rosy Day & Tom De La Mare		1 & 2 Bramshill Mansions Dartmouth Park Hill London NW5	
scale	date issued	drawn by	drawing no
1:50 @ A1 1:100 @ A3	22.01.10	EML	186.(1)1.001

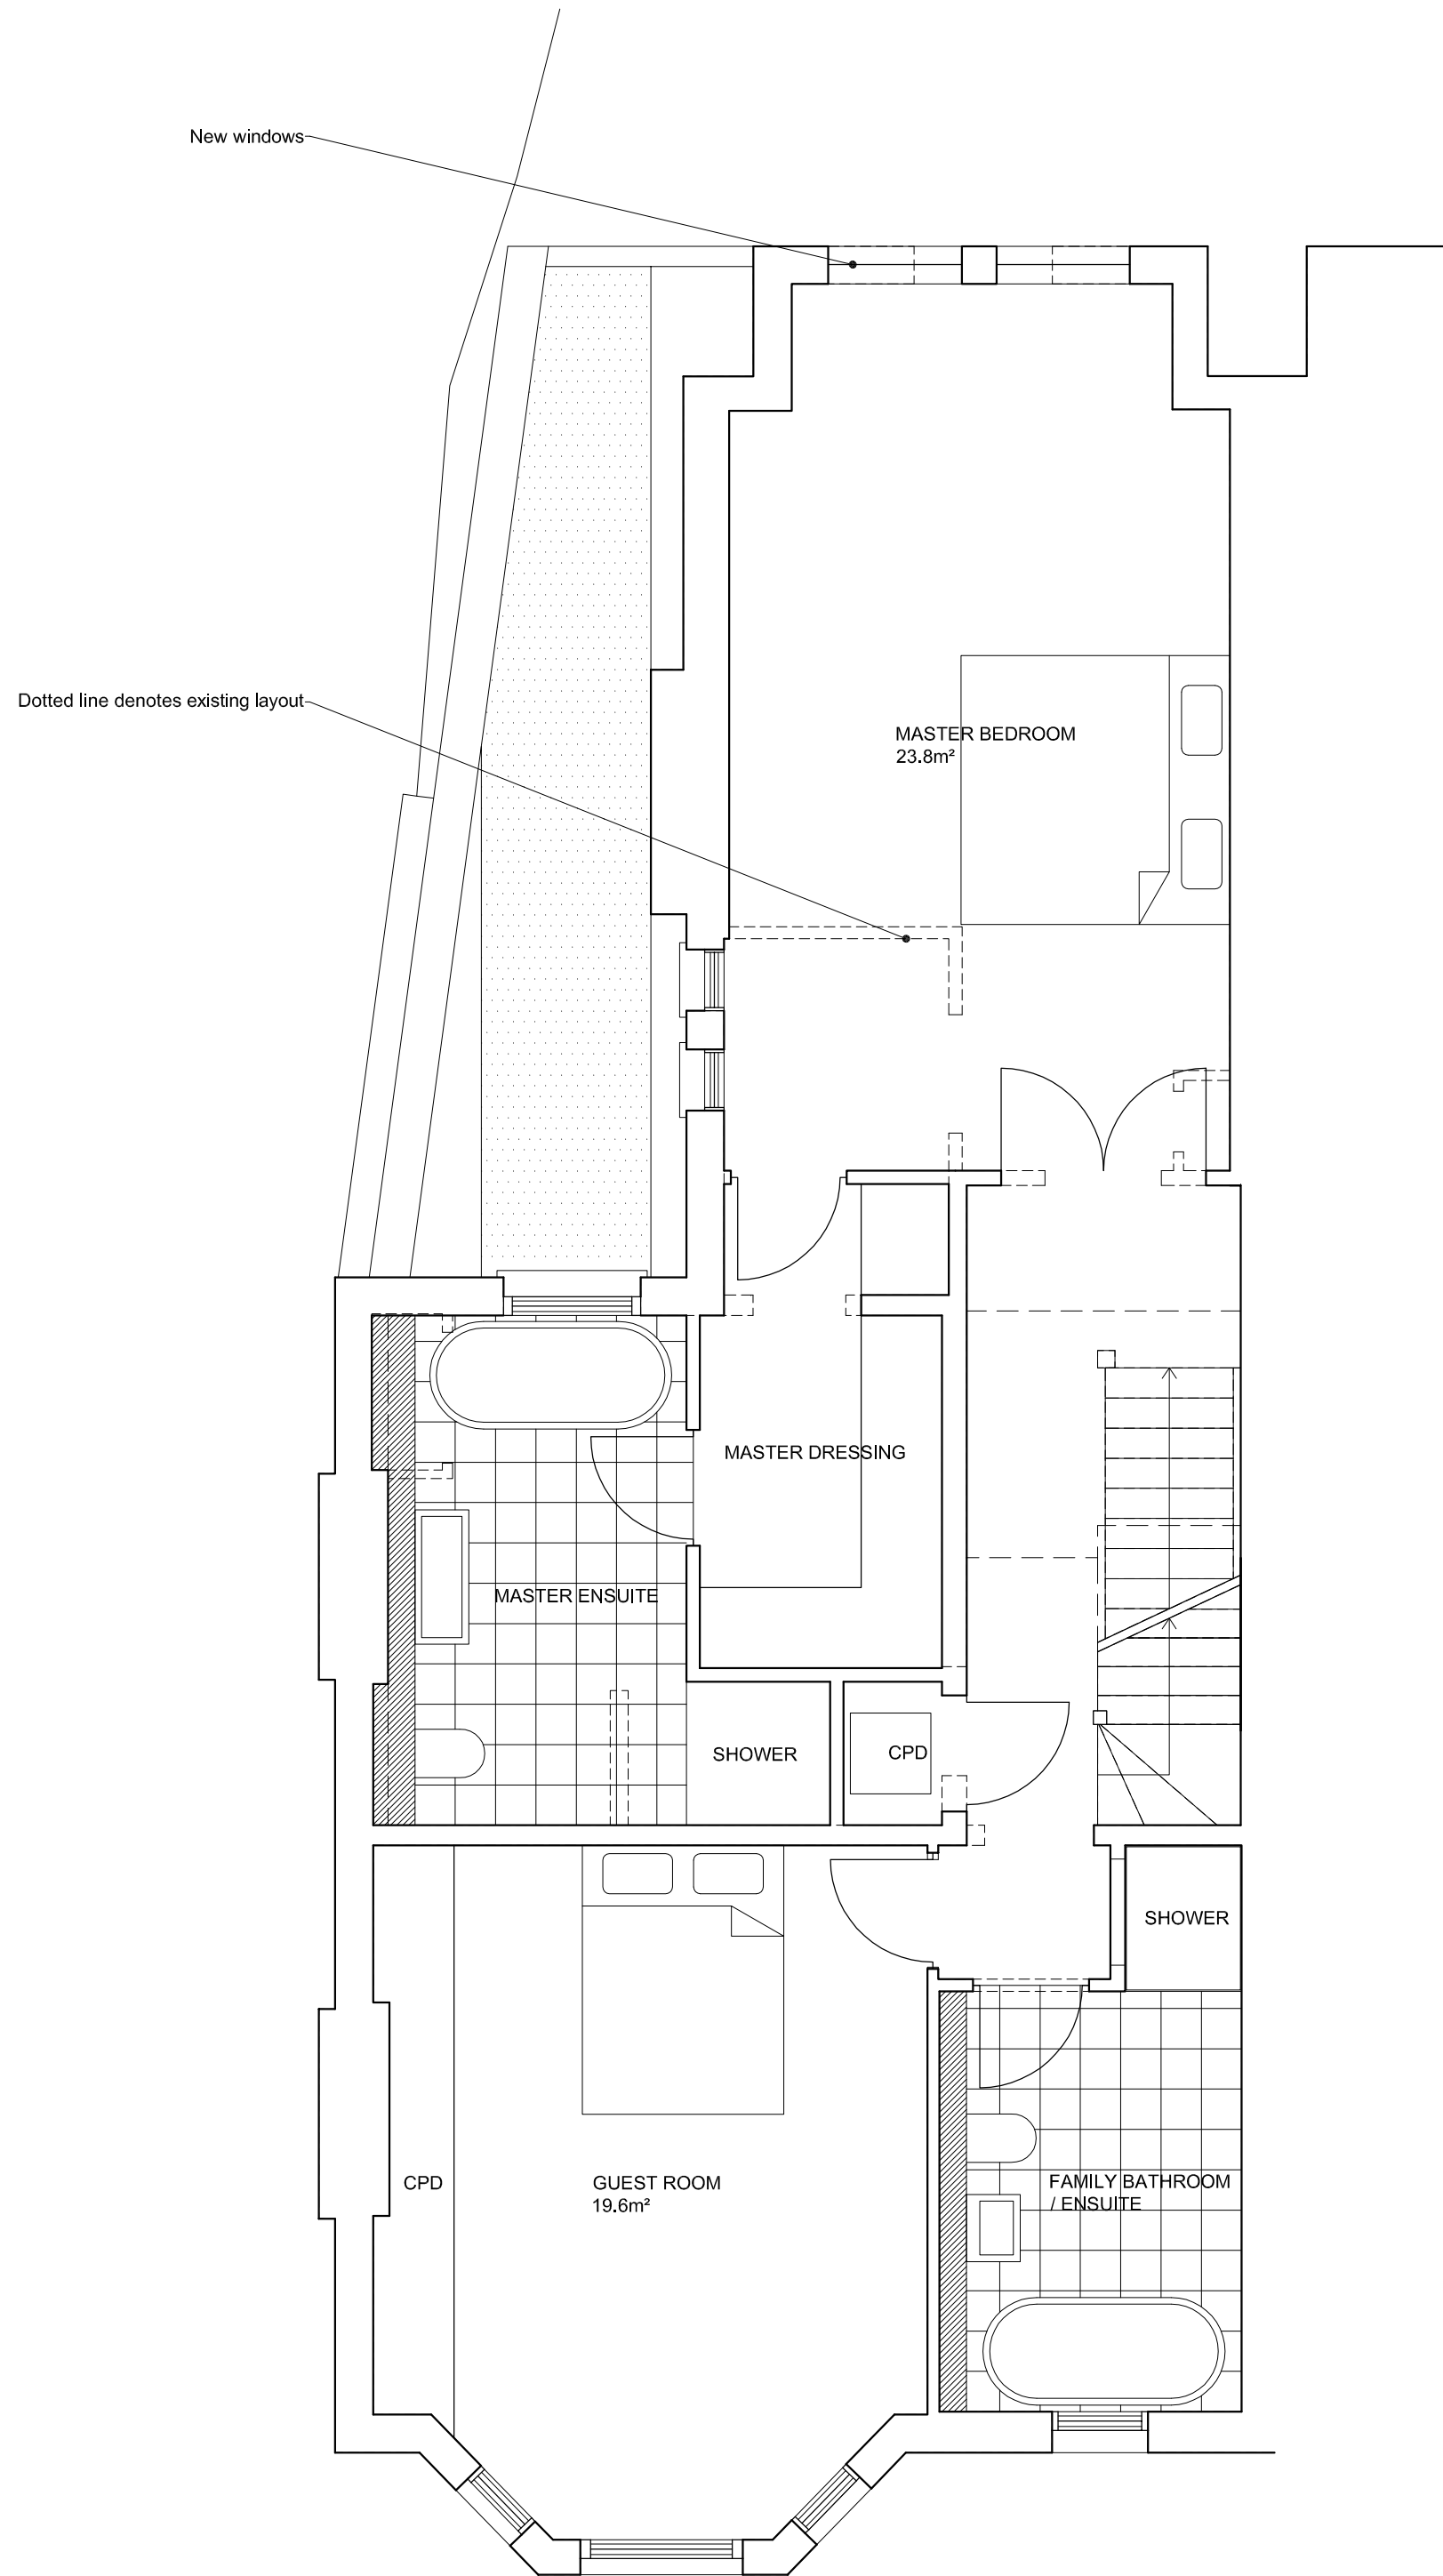


FIRST FLOOR PLAN

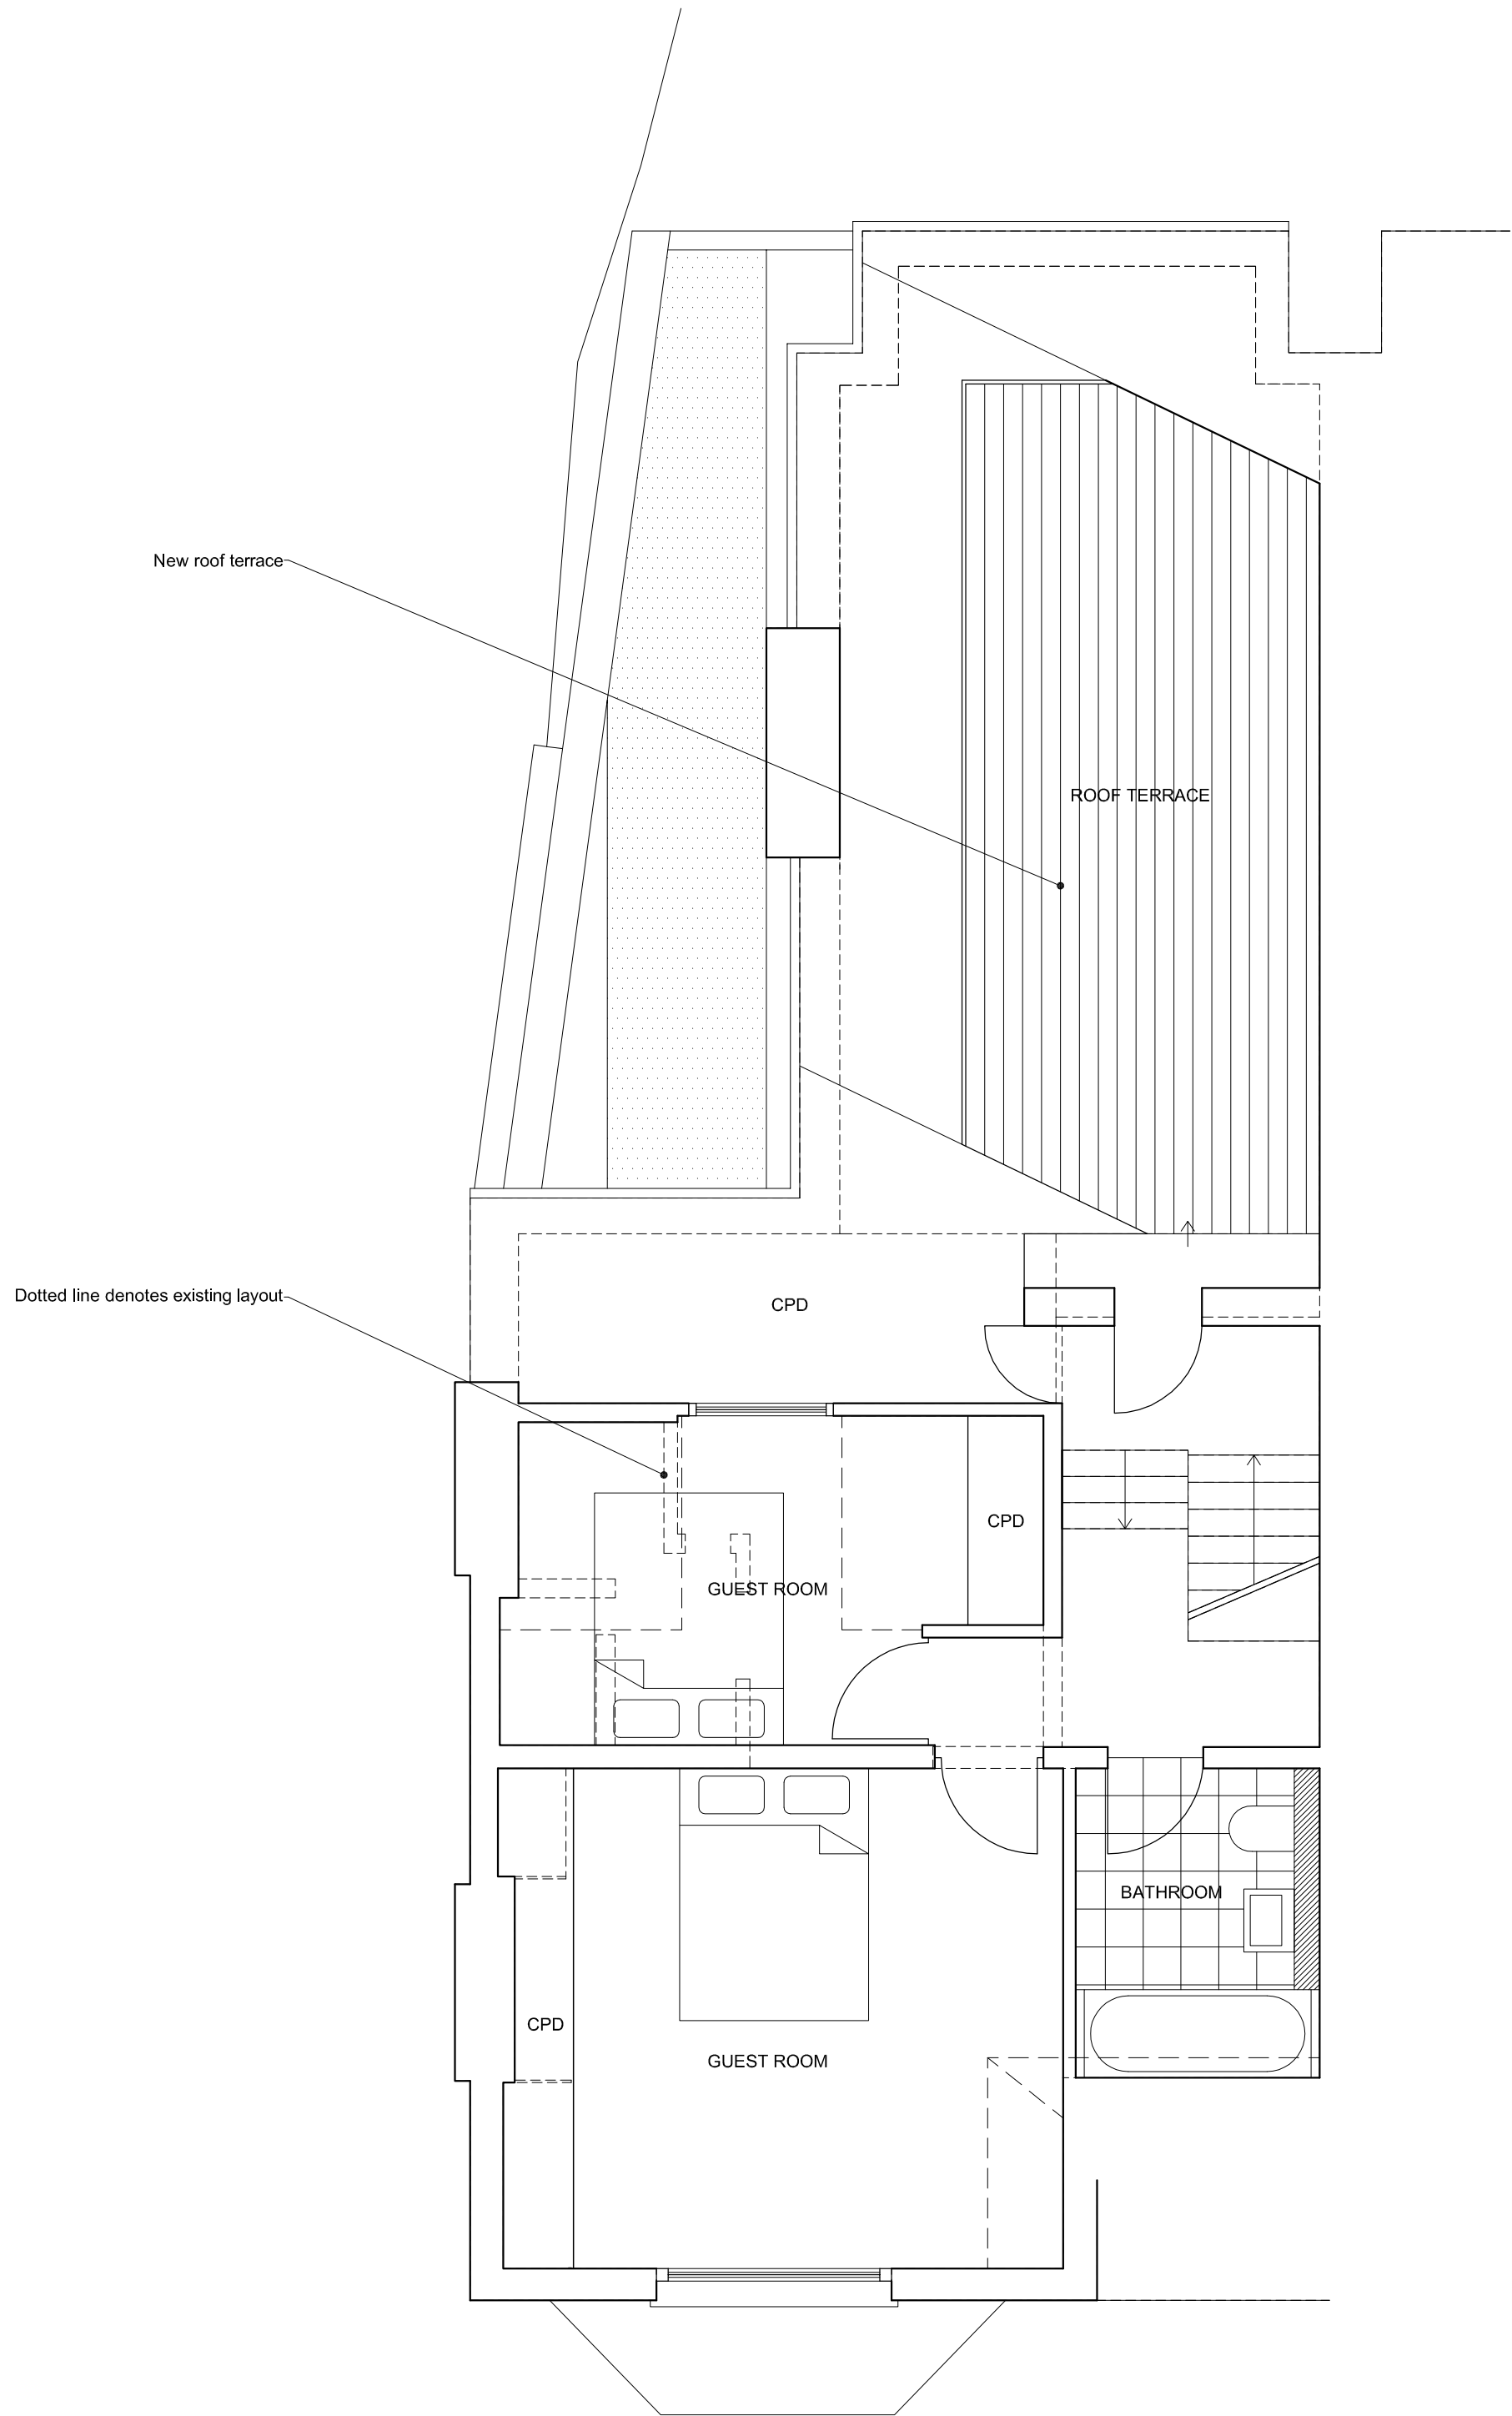

SECOND FLOOR PLAN

revisions			
stage	drawing title		
PLANNING	PROPOSED FIRST & SECOND FLOOR PLANS		
<div>Lipton Plant Architects</div>		Do not scale from this drawing. This drawing is copyright	
		Islington Green Studios 81-83 Essex Road Islington London N1 2SF	
		T +44 (0)20 7288 1333 E mail@lparchitects.co.uk F +44 (0)20 7288 0333 W www.lparchitects.co.uk	
		client Rosy Day & Tom De La Mare	project 1 & 2 Bramshill Mansions Dartmouth Park Hill London NW5
scale 1:50 @ A1 1:100 @ A3	date issued 22.01.10	drawn by EML	drawing no 186.(1)1.002



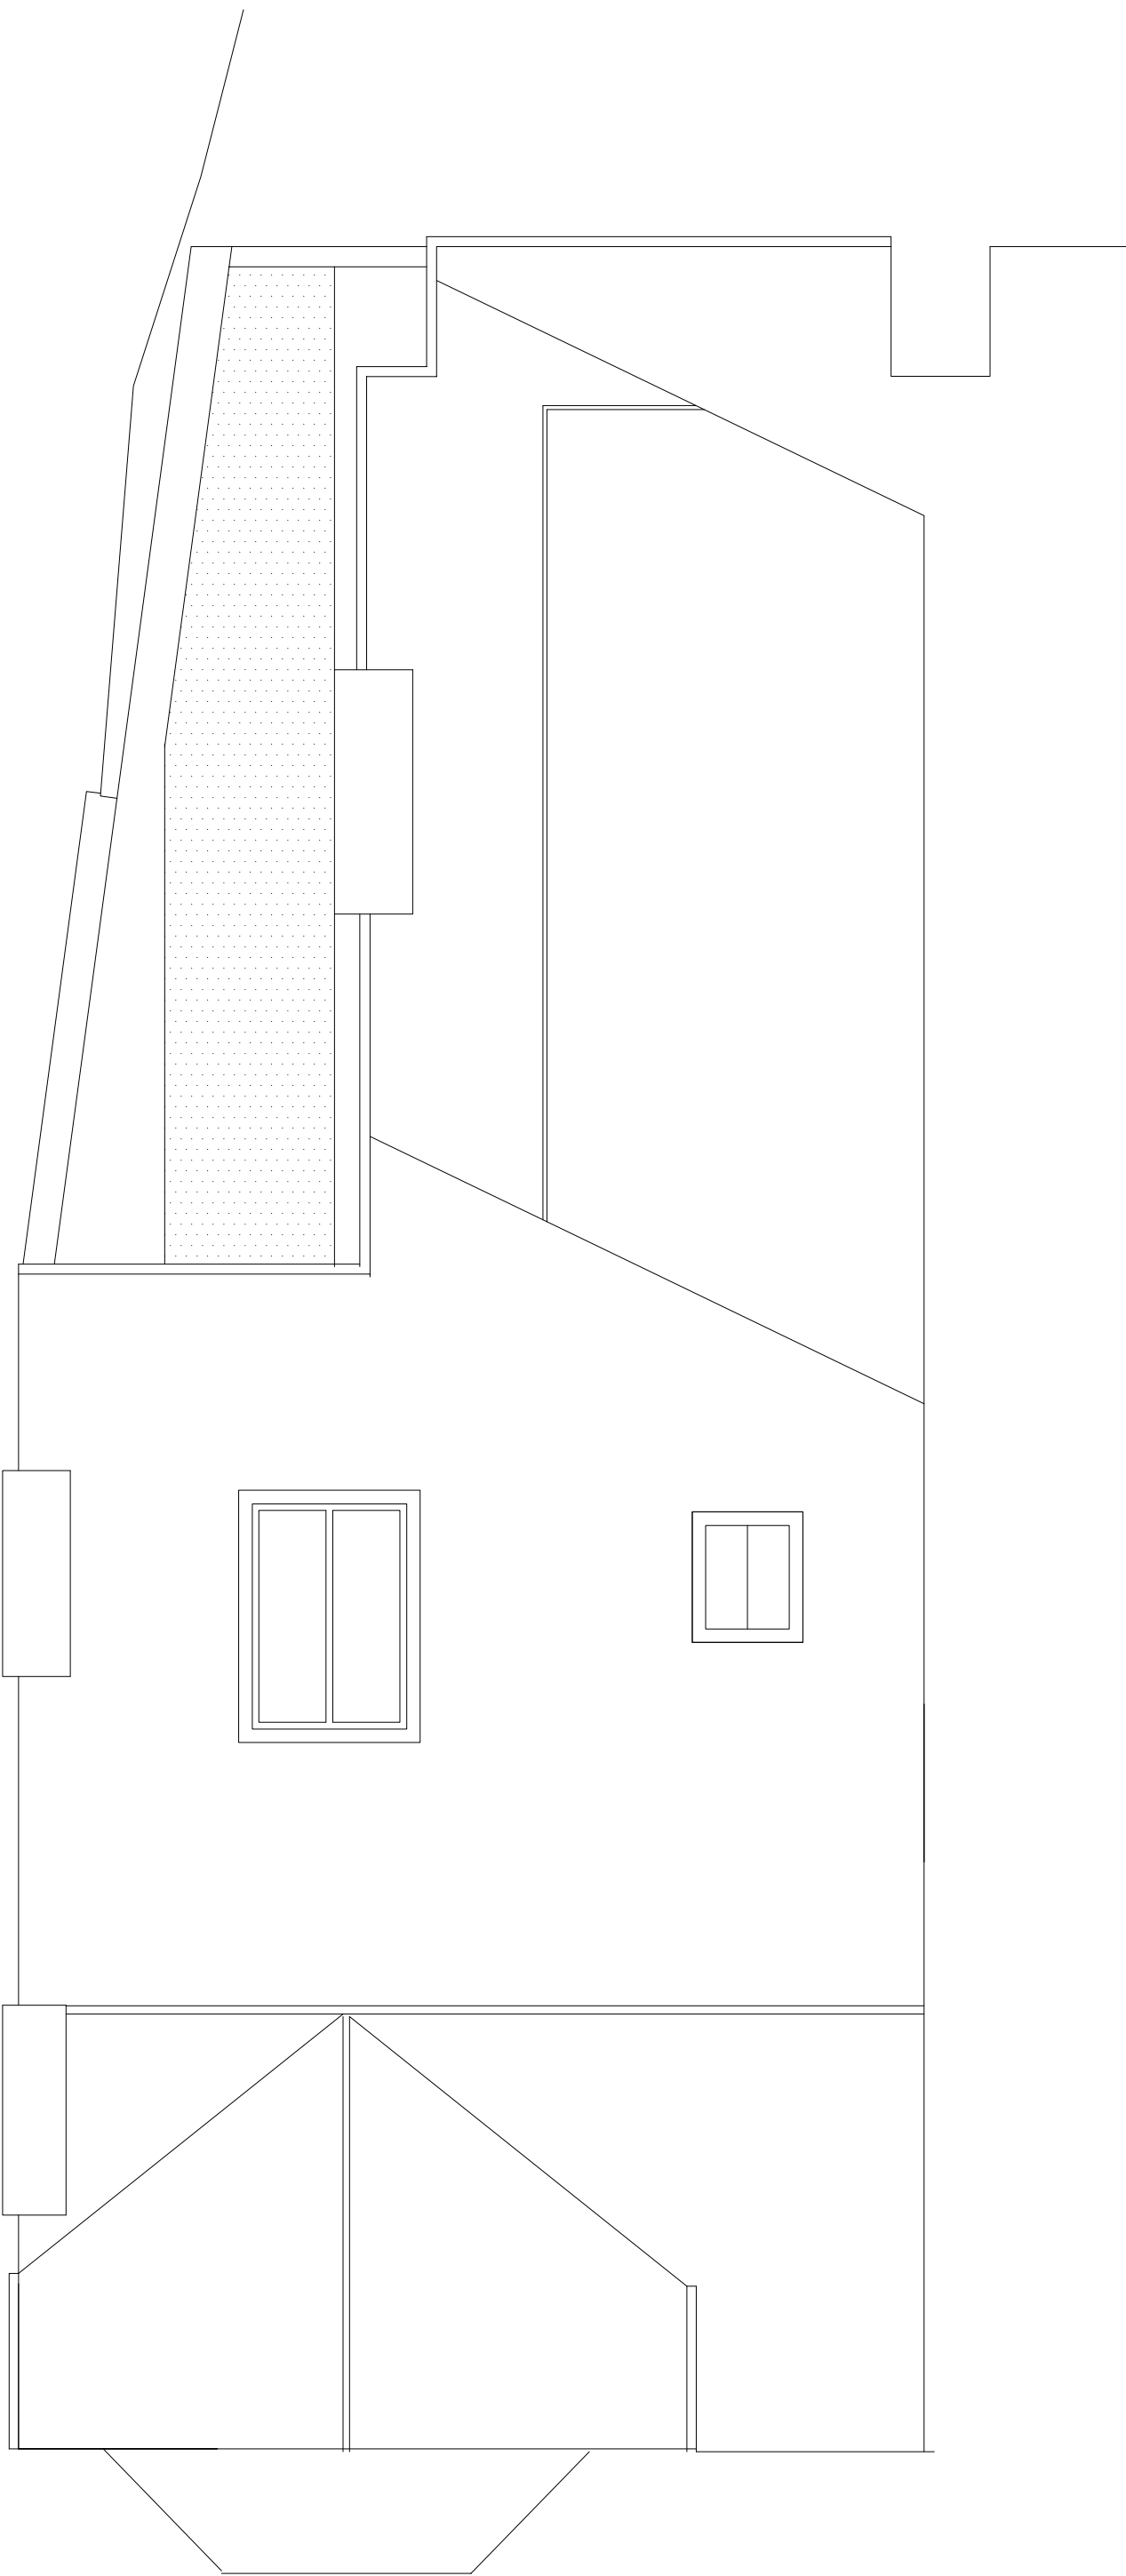


ROOF PLAN

revisions			
stage		drawing title	
PLANNING		PROPOSED ROOF PLAN	
<div>Lipton Plant Architects</div>		Do not scale from this drawing. This drawing is copyright	
		Islington Green Studios 81-83 Essex Road Islington London N1 2SF	
		T +44 (0)20 7288 1333 E mail@lparchitects.co.uk F +44 (0)20 7288 0333 W www.lparchitects.co.uk	
		client Rosy Day & Tom De La Mare	project 1 & 2 Bramshill Mansions Dartmouth Park Hill London NW5
scale 1:50 @ A1 1:100 @ A3	date issued 22.01.10	drawn by EML	drawing no 186.(1)1.003




FRONT ELEVATION

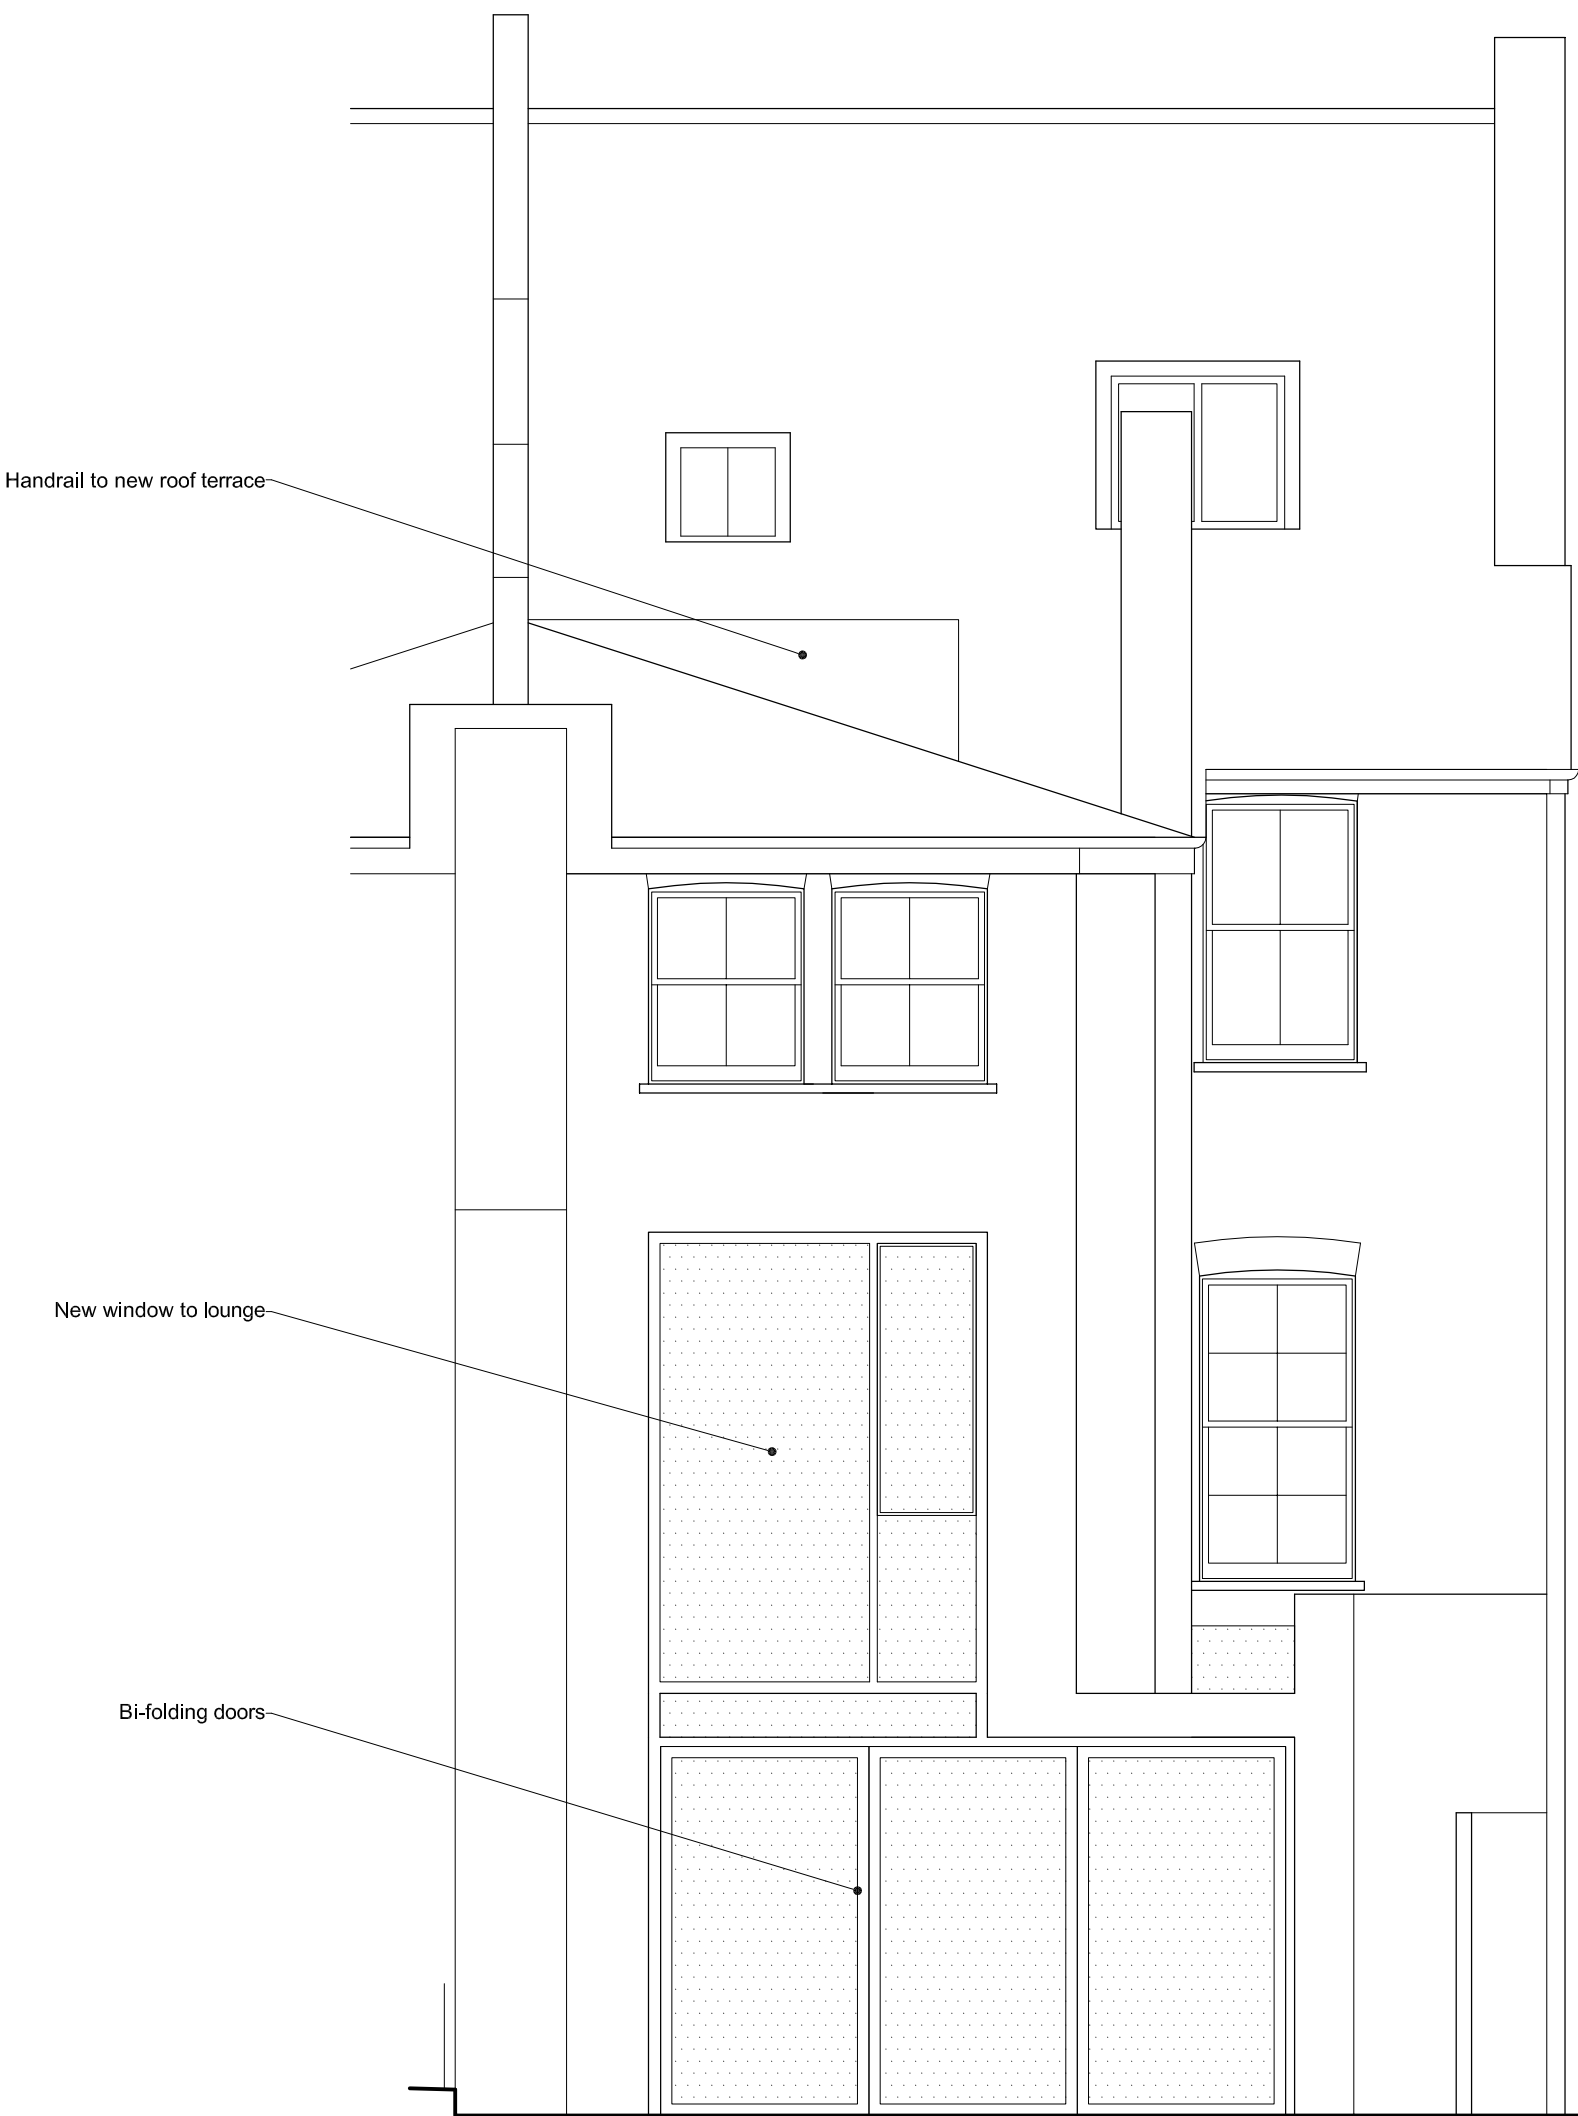


REAR ELEVATION

revisions			
stage	drawing title		
PLANNING	PROPOSED FRONT & REAR ELEVATIONS		
<b>Lipton Plant Architects</b>		Do not scale from this drawing. This drawing is copyright	
		Islington Green Studios 81-83 Essex Road Islington London N1 2SF	
		T +44 (0)20 7288 1333 E mail@lparchitects.co.uk F +44 (0)20 7288 0333 W www.lparchitects.co.uk	
		client Rosy Day & Tom De La Mare	project 1 & 2 Bramshill Mansions Dartmouth Park Hill London NW5
scale 1:50 @ A1 1:100 @ A3	date issued 22.01.10	drawn by EML	drawing no 186.(1)2.001

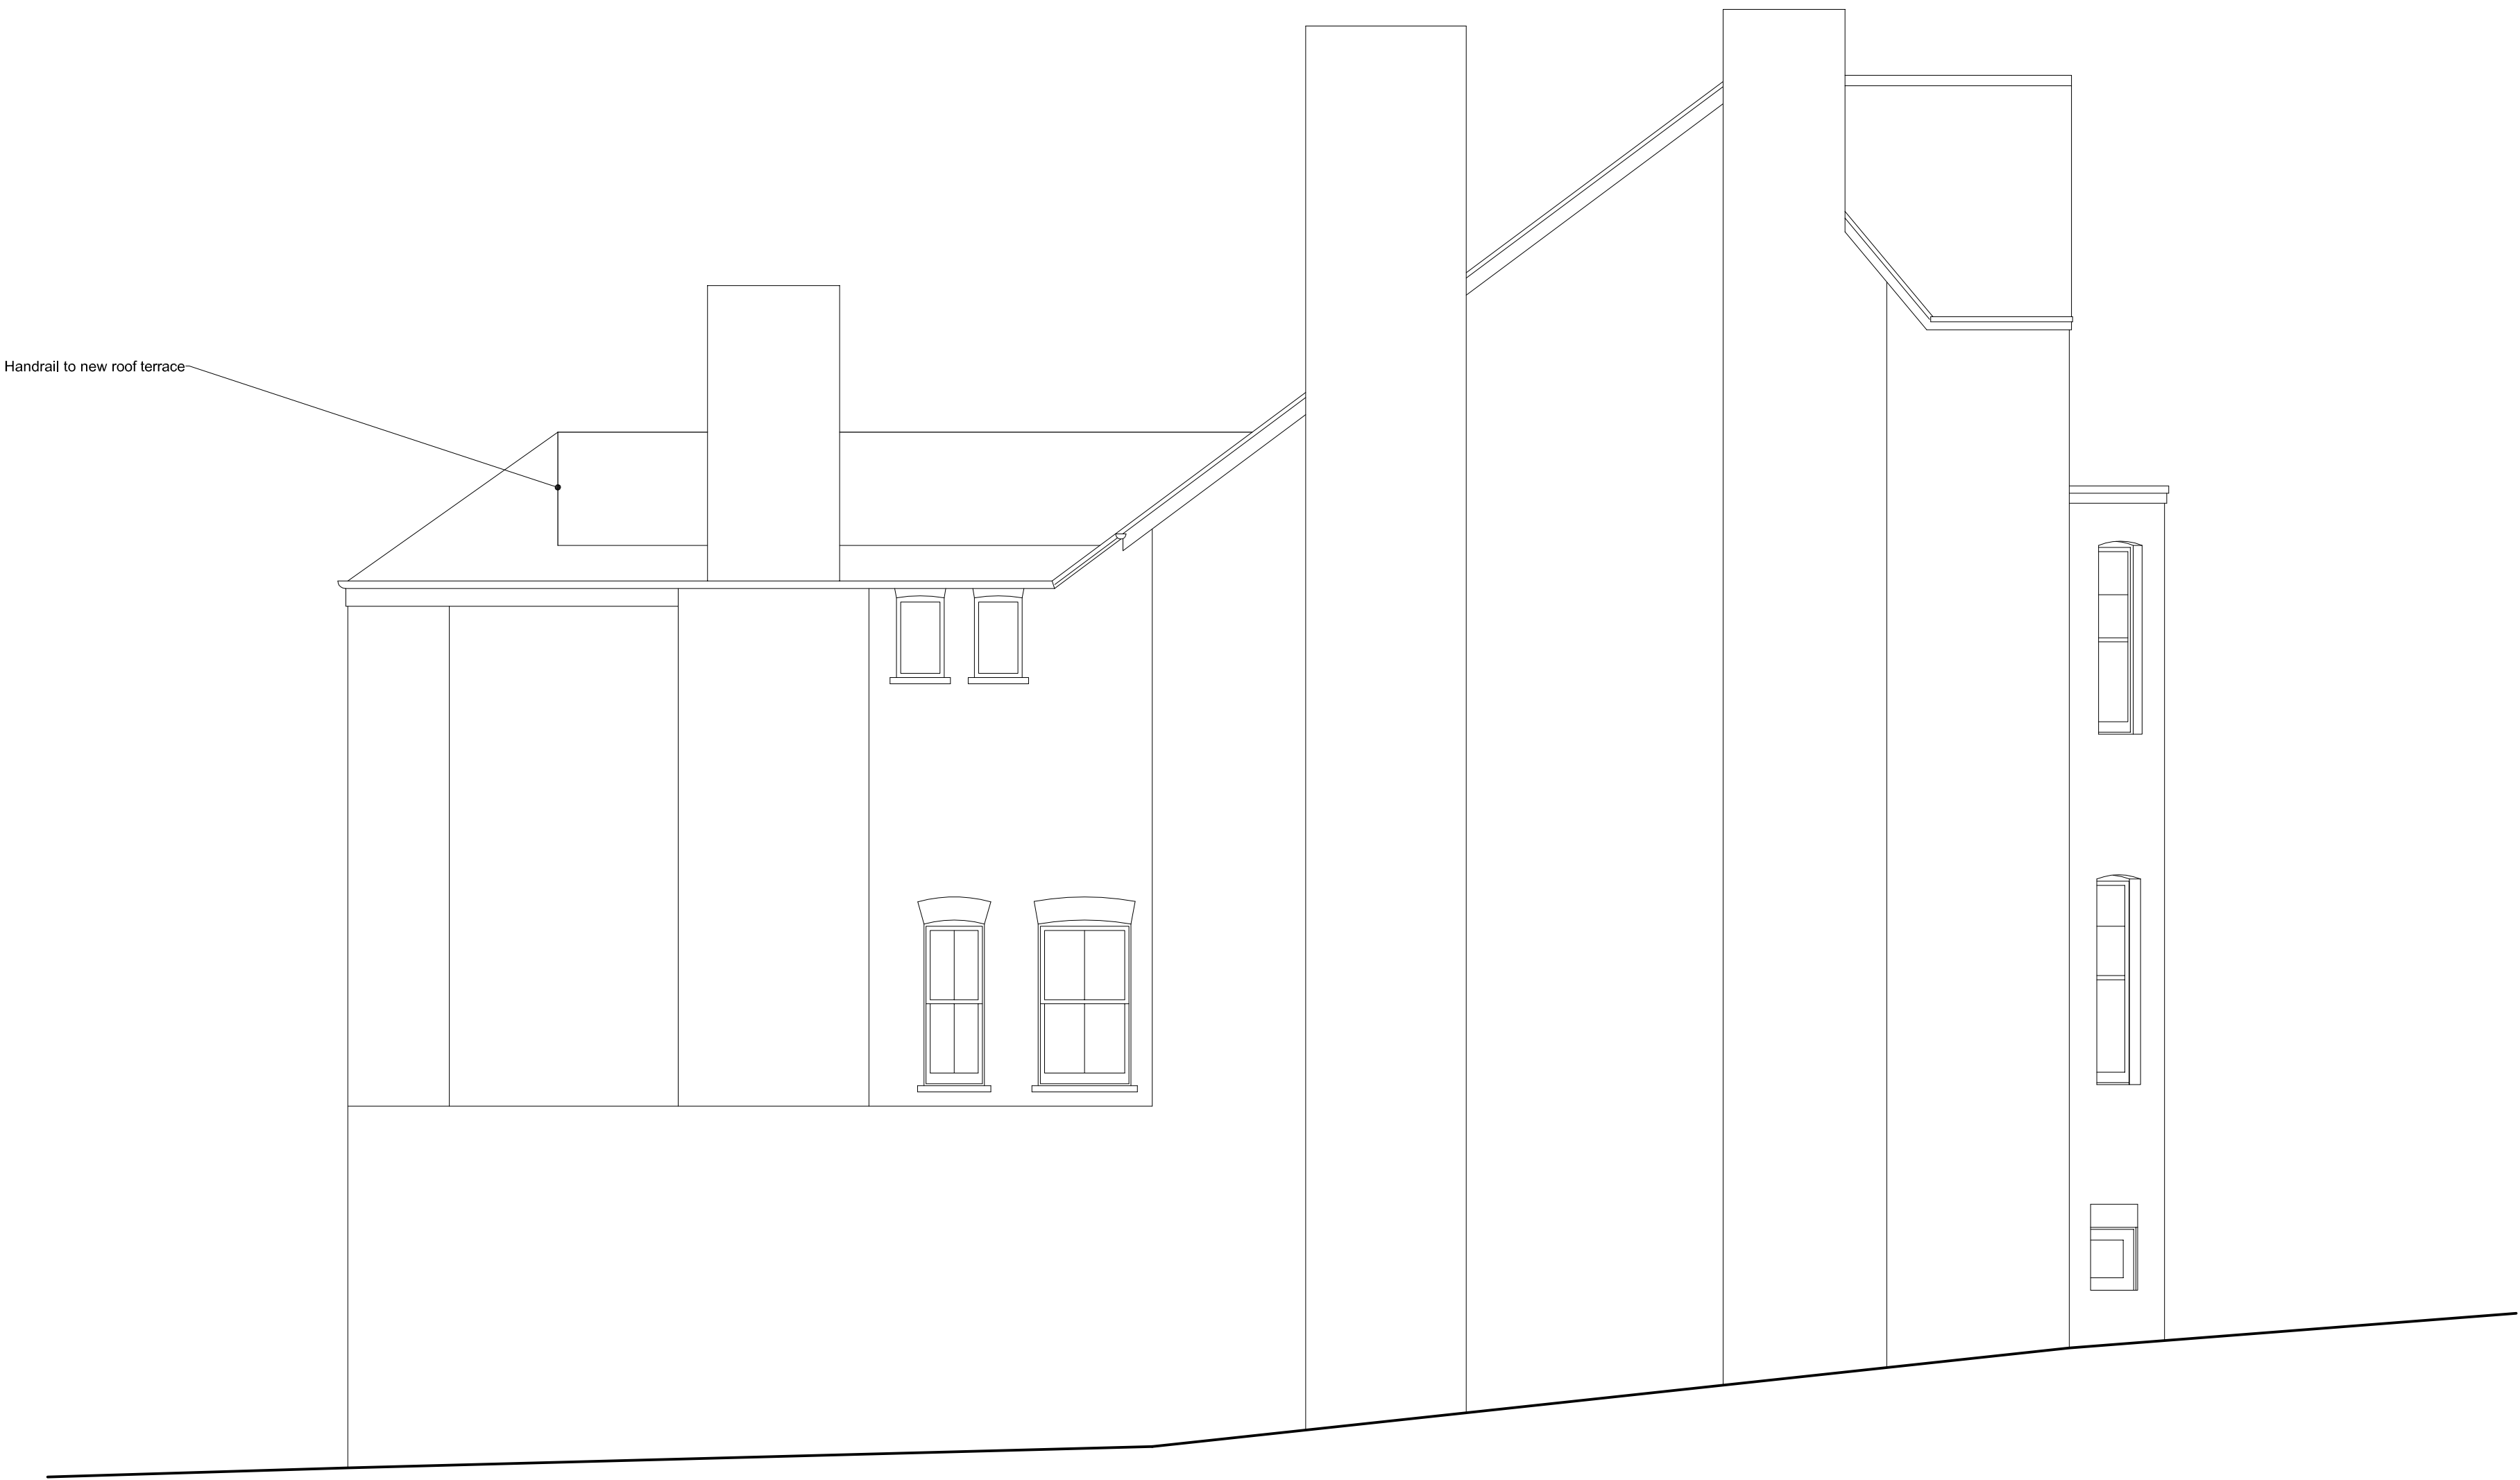




SIDE ELEVATION

revisions			
stage	drawing title		
PLANNING	PROPOSED SIDE ELEVATION		
<div>Lipton Plant Architects</div>		Do not scale from this drawing. This drawing is copyright	
		Islington Green Studios 81-83 Essex Road Islington London N1 2SF	
		T +44 (0)20 7288 1333 E mail@lparchitects.co.uk F +44 (0)20 7288 0333 W www.lparchitects.co.uk	
		client Rosy Day & Tom De La Mare	project 1 & 2 Bramshill Mansions Dartmouth Park Hill London NW5
scale 1:50 @ A1 1:100 @ A3	date issued 22.01.10	drawn by EML	drawing no 186.(1)2.002

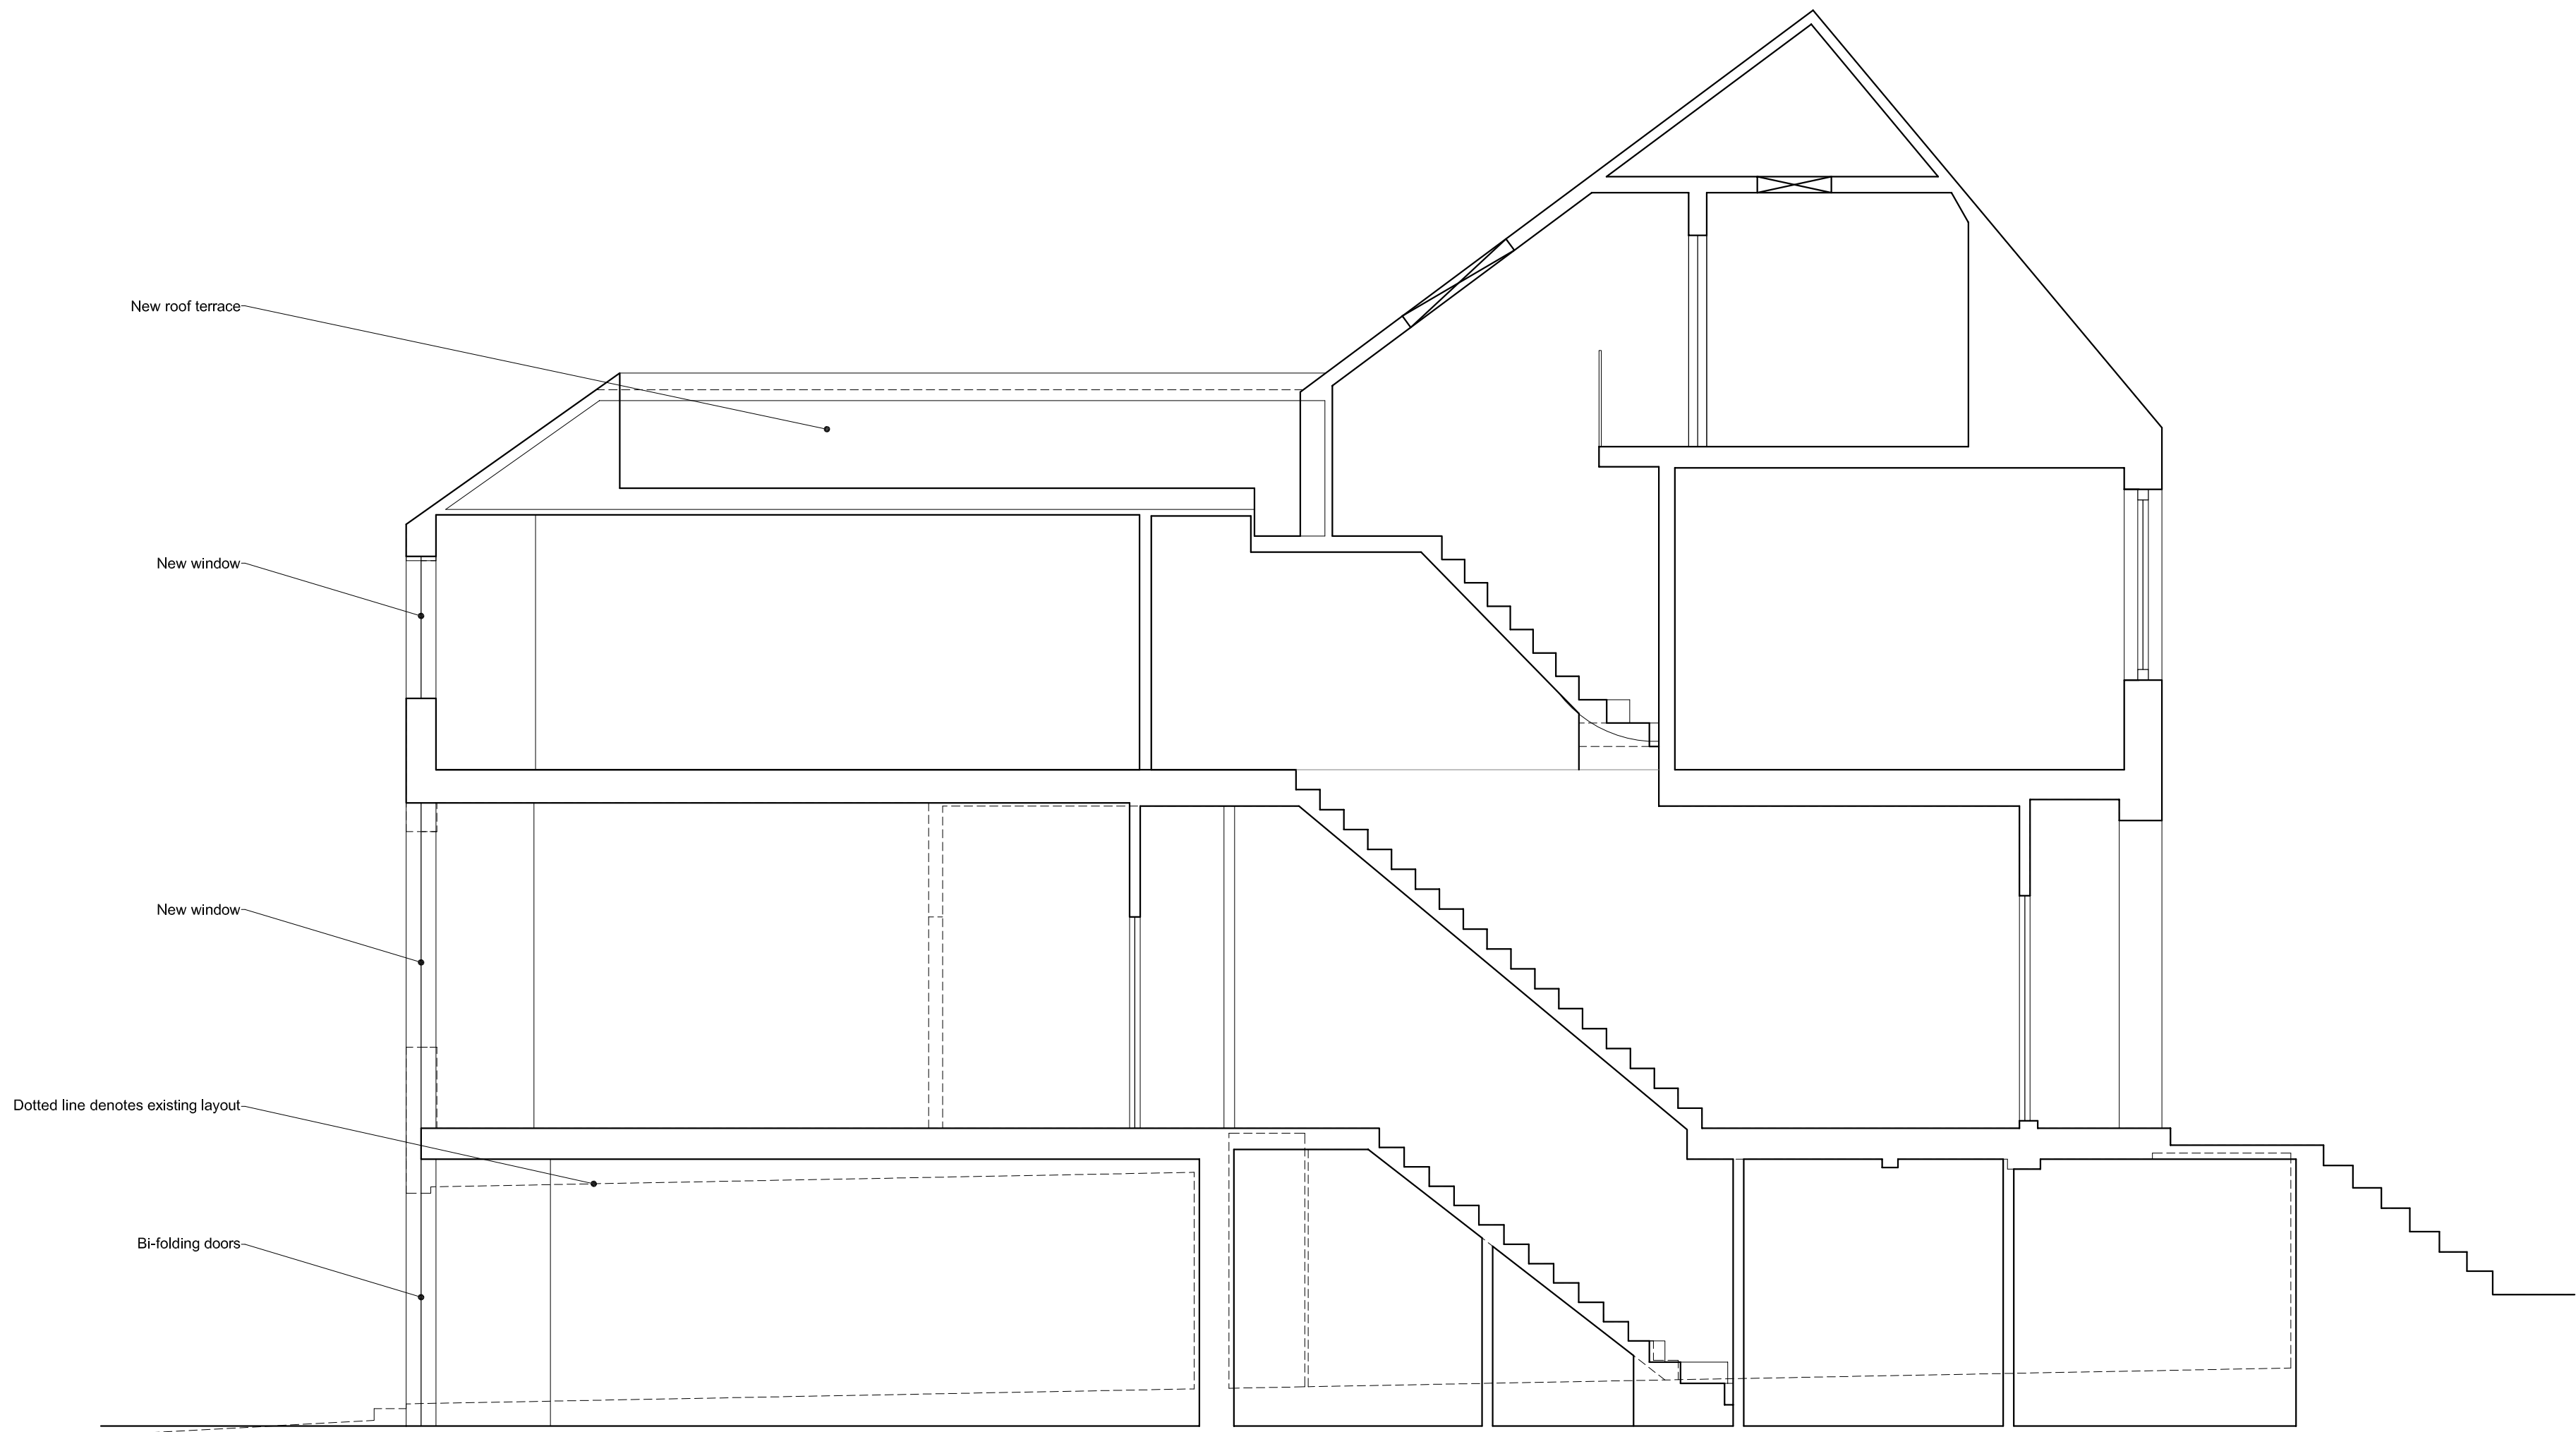


SECTION


revisions			
stage	drawing title		
PLANNING	PROPOSED SECTION		
<div>Lipton Plant Architects</div>		Do not scale from this drawing. This drawing is copyright	
		Islington Green Studios 81-83 Essex Road Islington London N1 2SF	
		T +44 (0)20 7288 1333 E mail@lparchitects.co.uk F +44 (0)20 7288 0333 W www.lparchitects.co.uk	
		client Rosy Day & Tom De La Mare	project 1 & 2 Bramshill Mansions Dartmouth Park Hill London NW5
scale 1:50 @ A1 1:100 @ A3	date issued 22.01.10	drawn by EML	drawing no 186.(1)3.001

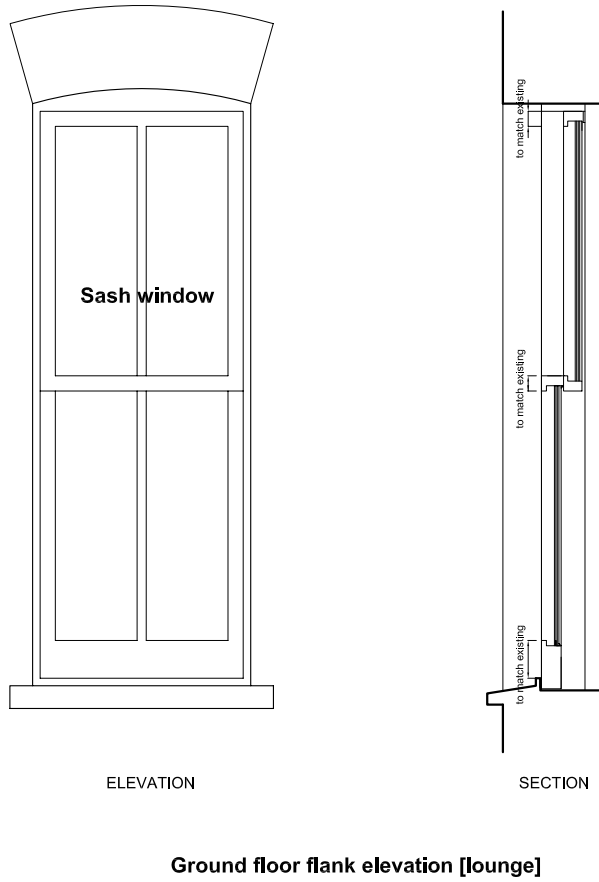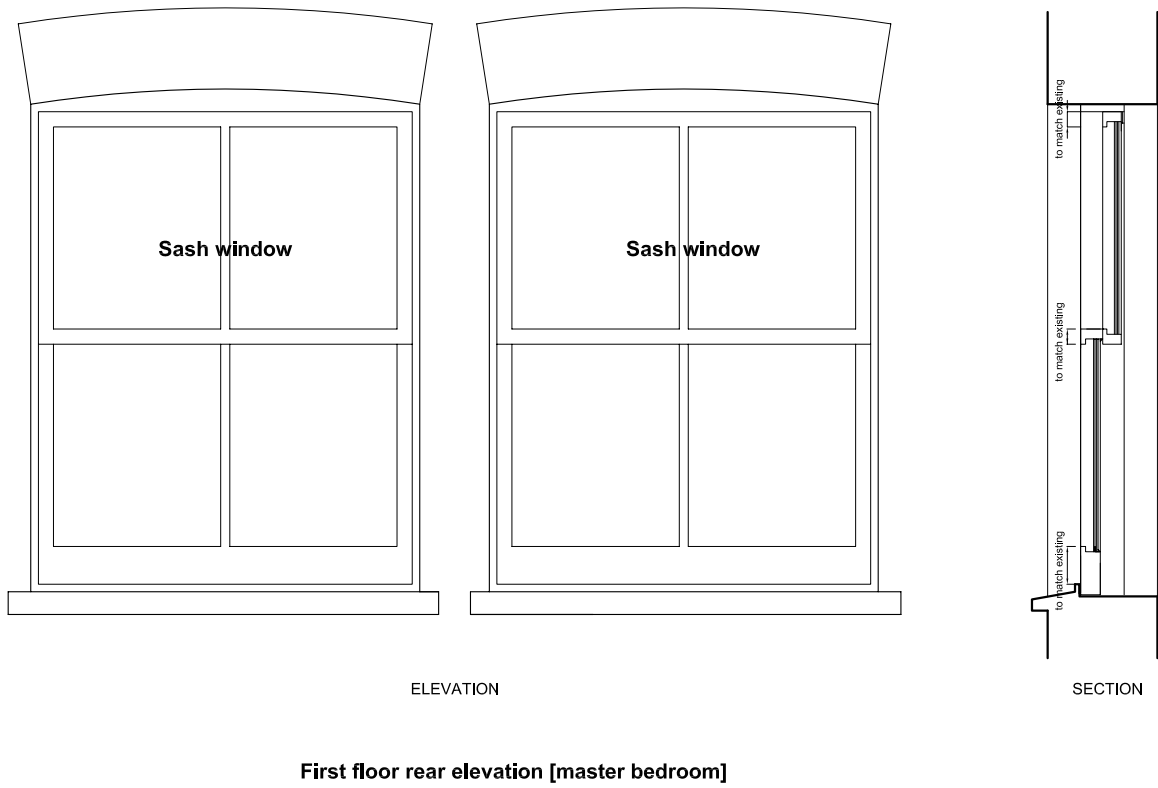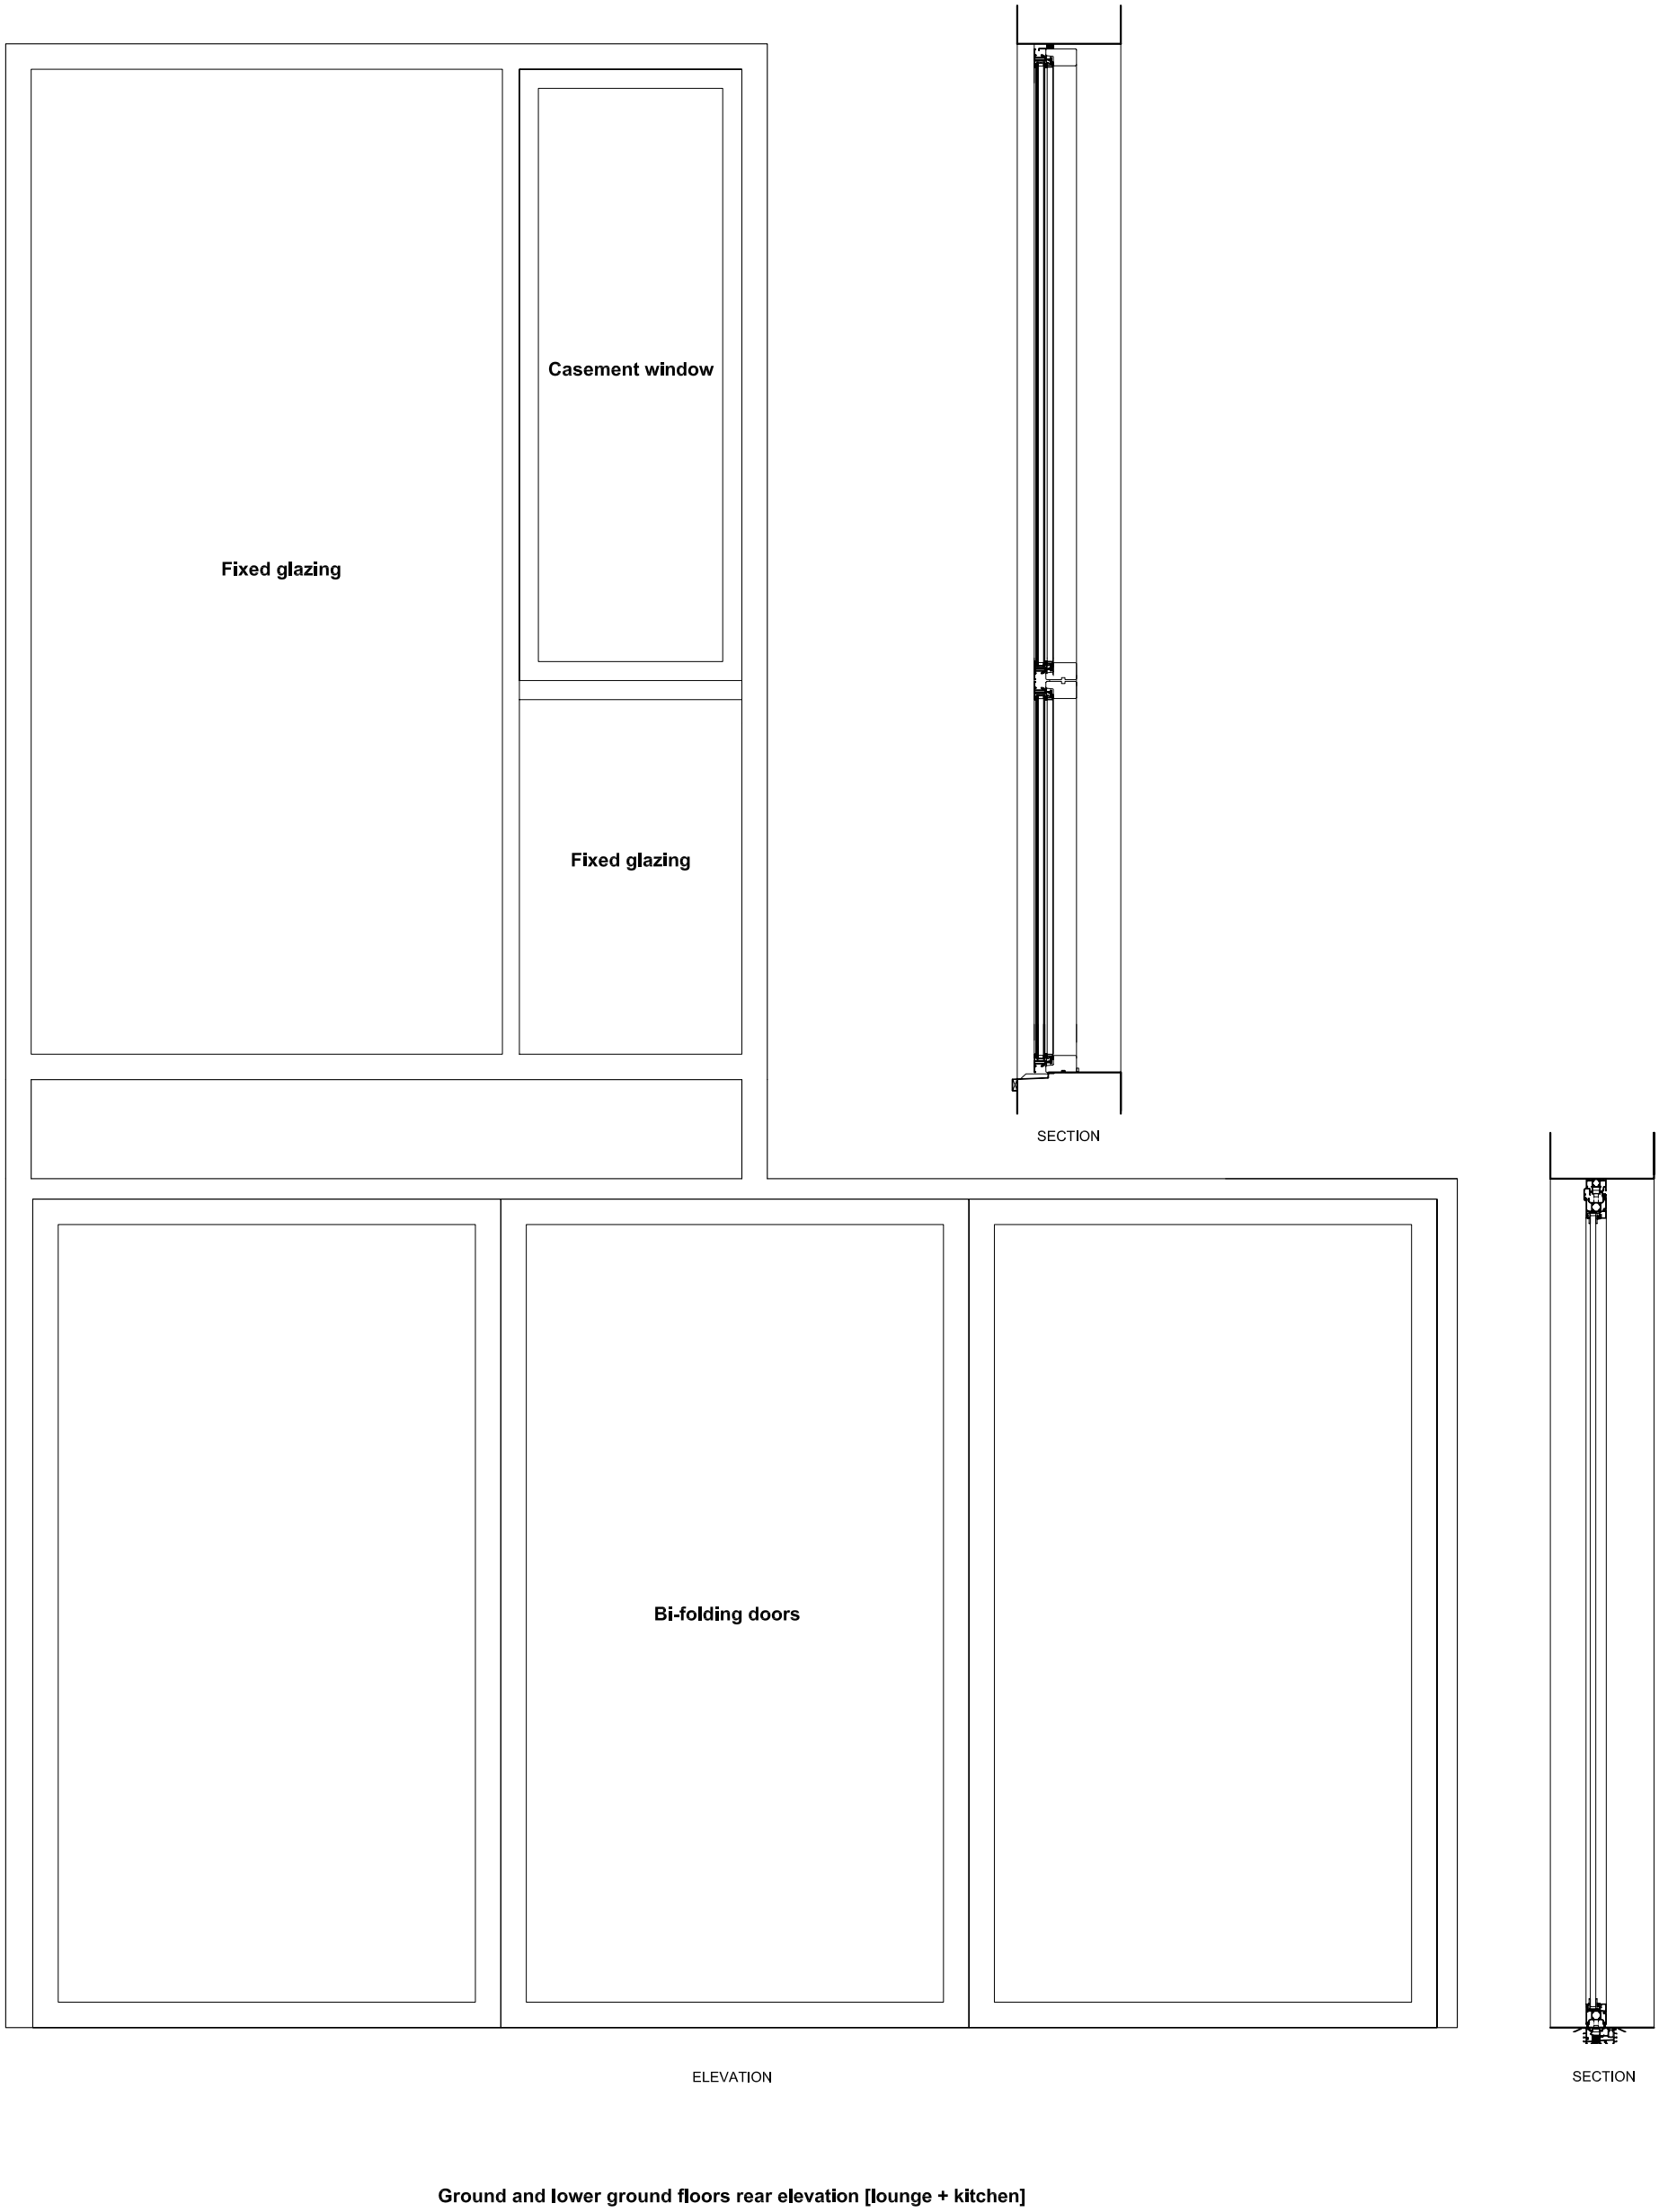

revisions			
stage	drawing title		
PLANNING	PROPOSED NEW WINDOWS & DOORS		
<div>Lipton Plant Architects</div>		Do not scale from this drawing. This drawing is copyright	
		Islington Green Studios 81-83 Essex Road Islington London N1 2SF	
		T +44 (0)20 7288 1333 E mail@lparchitects.co.uk F +44 (0)20 7288 0333 W www.lparchitects.co.uk	
		client Rosy Day & Tom De La Mare	project 1 & 2 Bramshill Mansions Dartmouth Park Hill London NW5
scale 1:20 @ A1	date issued 10.02.10	drawn by RSP	drawing no 186.(1)4.001

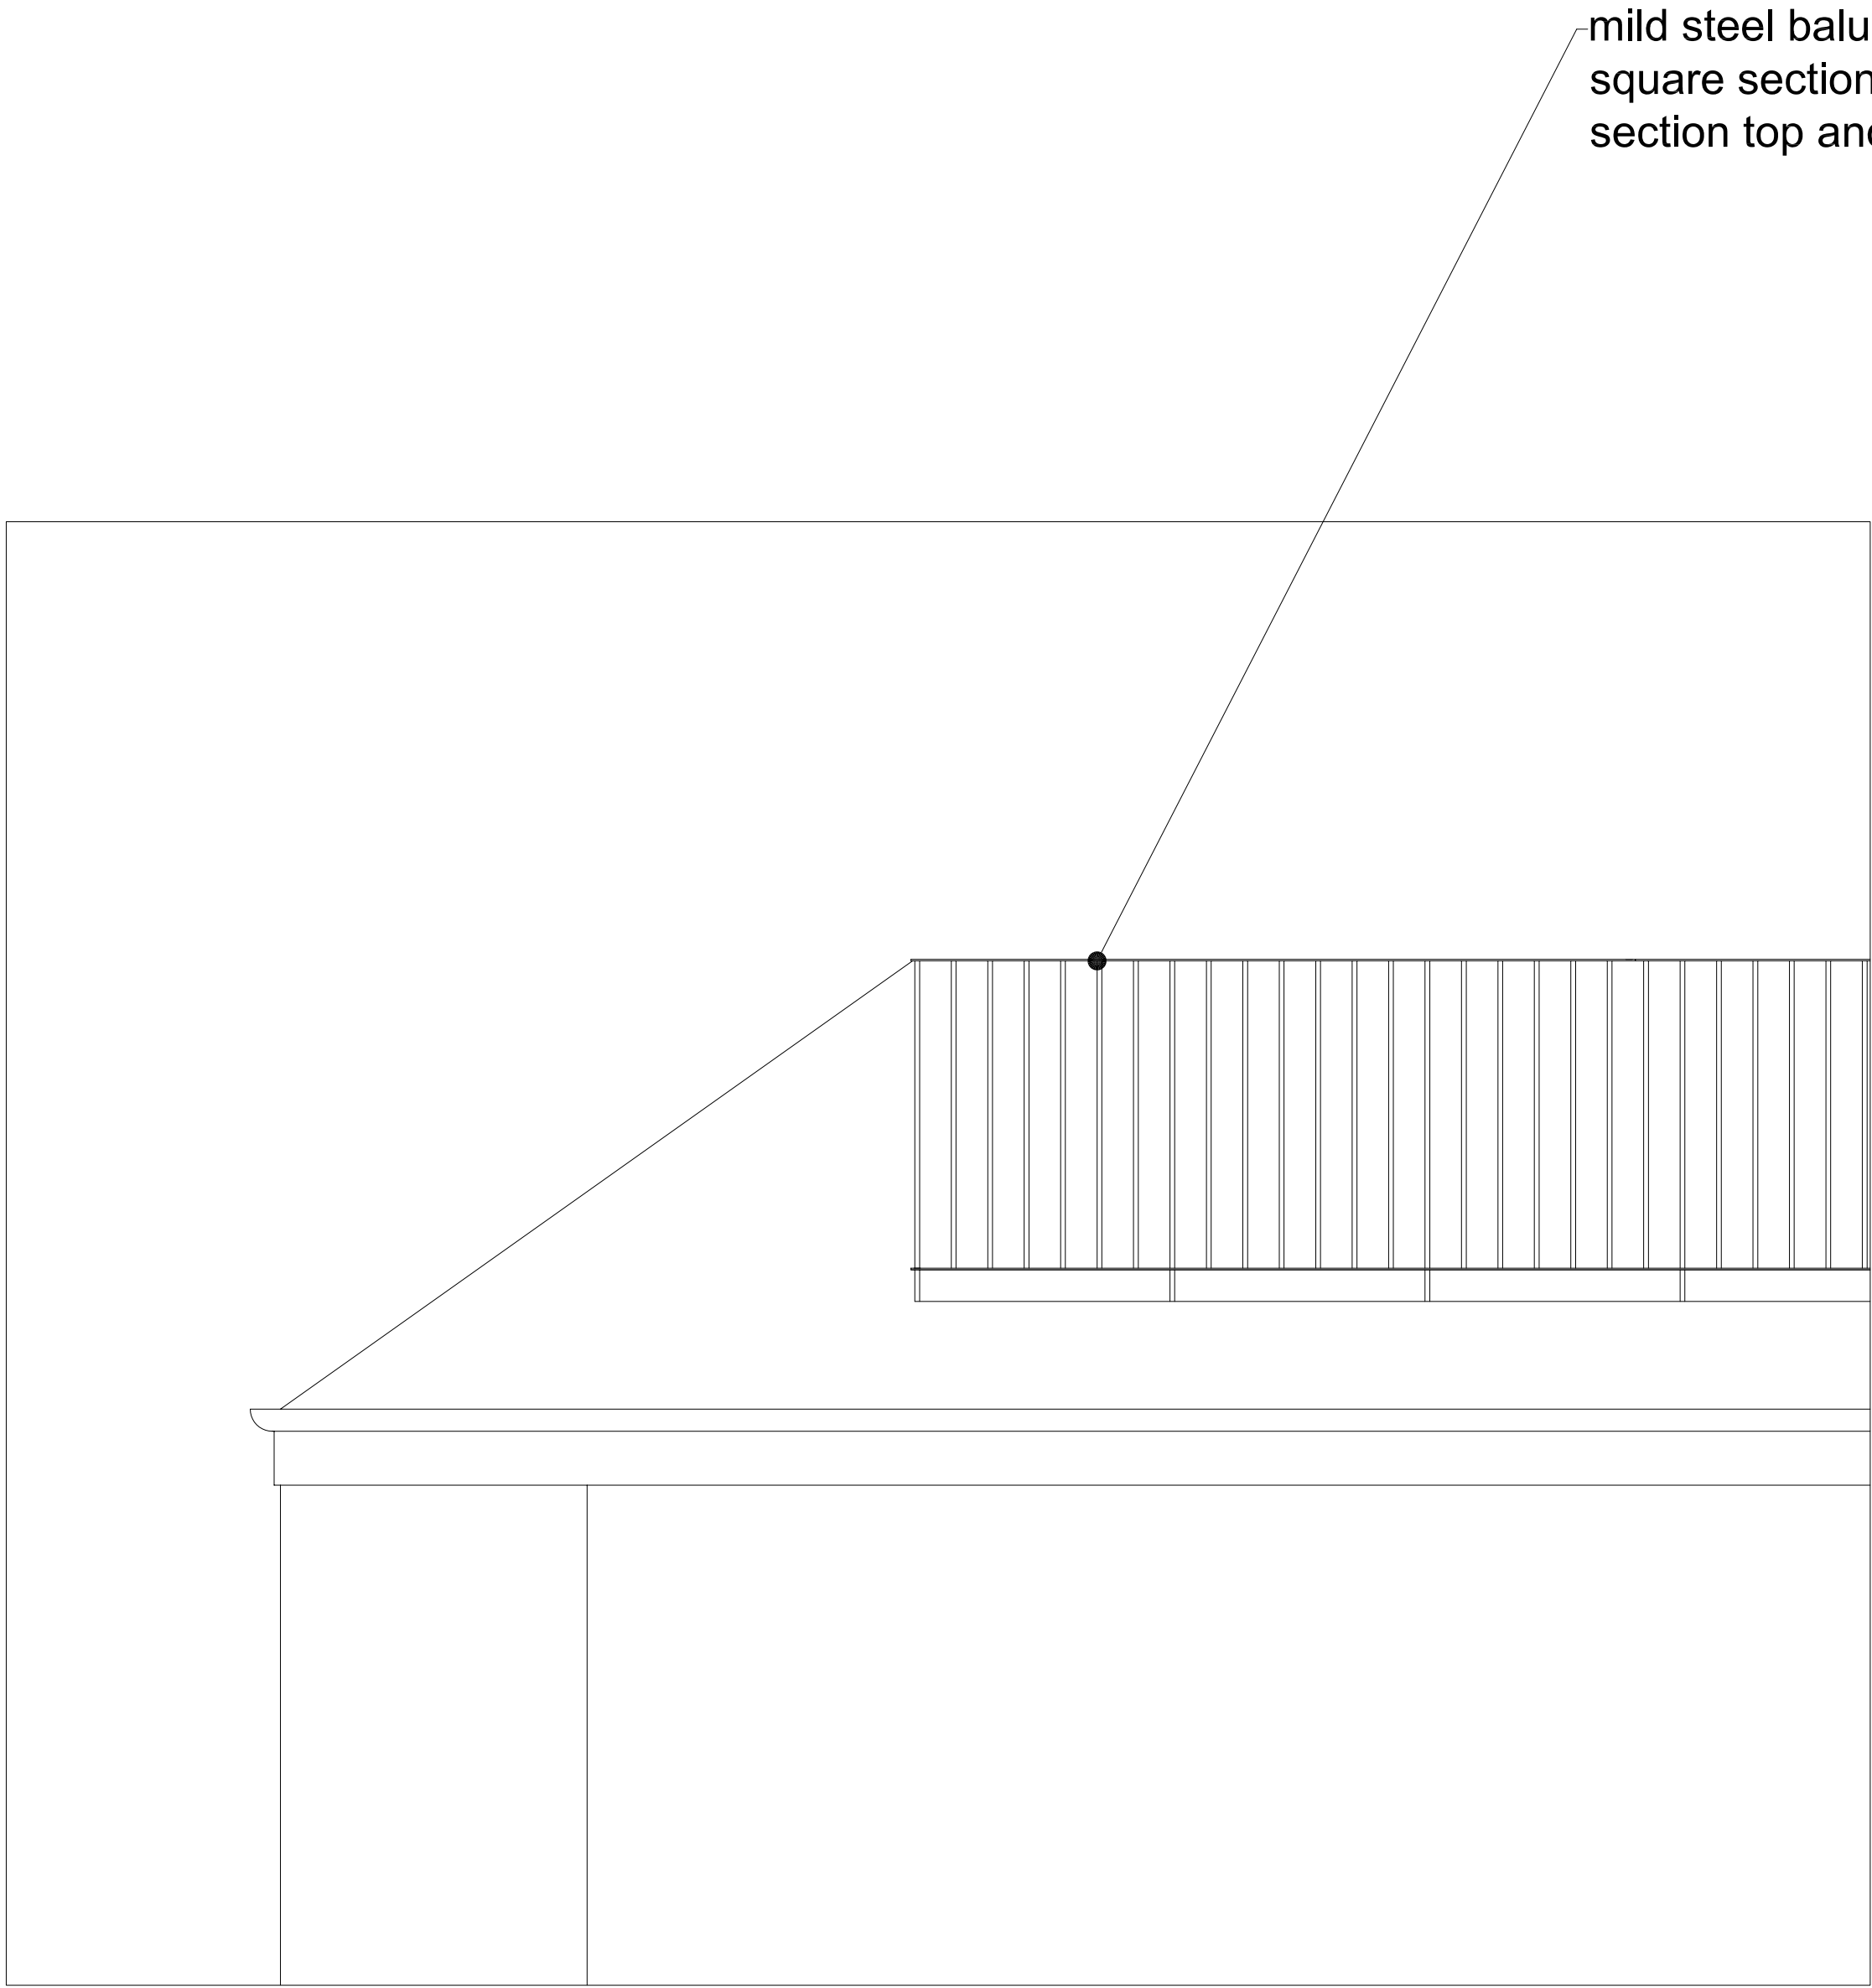

Side roof elevation

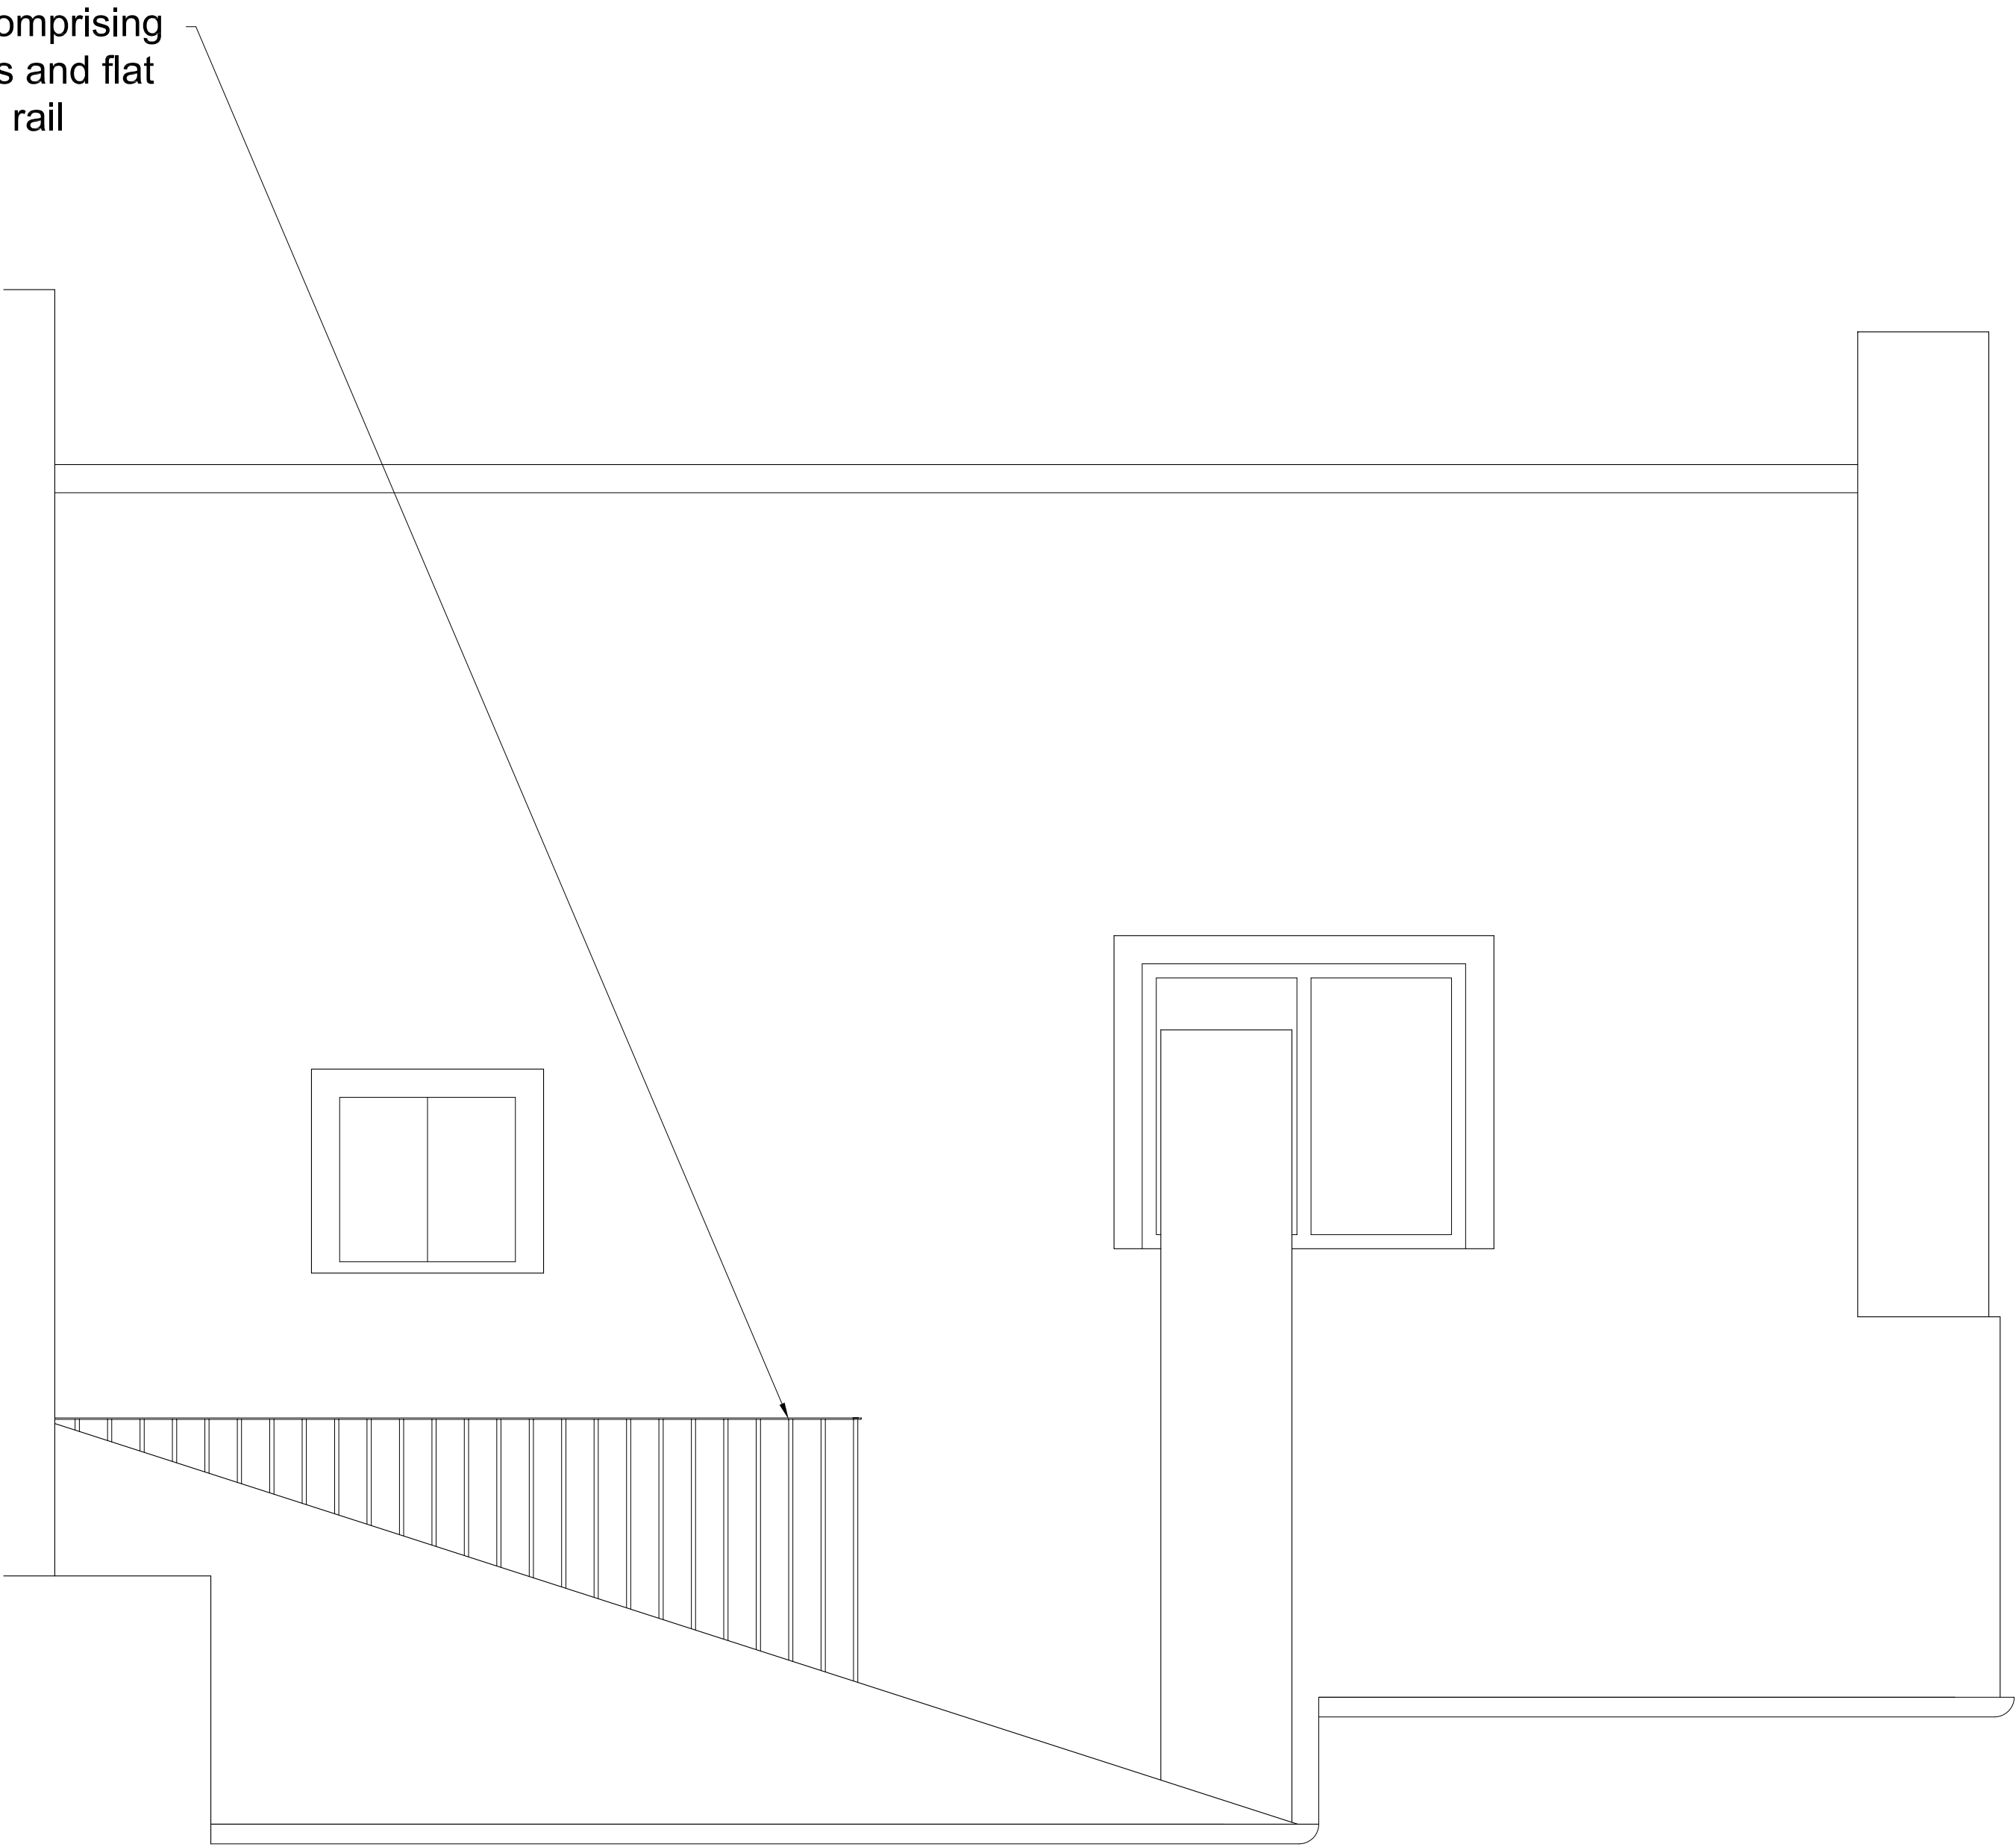

Rear roof elevation

revisions			
stage		drawing title	
PLANNING		PROPOSED BALUSTRADE	
<div>Lipton Plant Architects</div>		Do not scale from this drawing. This drawing is copyright	
		Islington Green Studios 81-83 Essex Road Islington London N1 2SF	
		T +44 (0)20 7288 1333 E mail@lparchitects.co.uk F +44 (0)20 7288 0333 W www.lparchitects.co.uk	
		client Rosy Day & Tom De La Mare	project 1 & 2 Bramshill Mansions Dartmouth Park Hill London NW5
scale 1:20 @ A1	date issued 10.02.10	drawn by RSP	drawing no 186.(1)4.002