

Notes

Rogers Partnership take no responsibility for any dimensions obtained by scaling from this drawing. If no dimension is shown the recipient must ascertain the dimension specifically from the Architect or by site measurement. Supplying this drawing in digital form is solely for convenience and no reliance may be placed on digital data. All data must be checked against hard copy. Dimensions must be checked on site. Any discrepancies must be reported to the Architect immediately.


This drawing is copyright of Rogers Partnership




Front Elevation To
18 Deleham Mews (doors open)




Front Elevation To
18 Deleham Mews (doors closed)

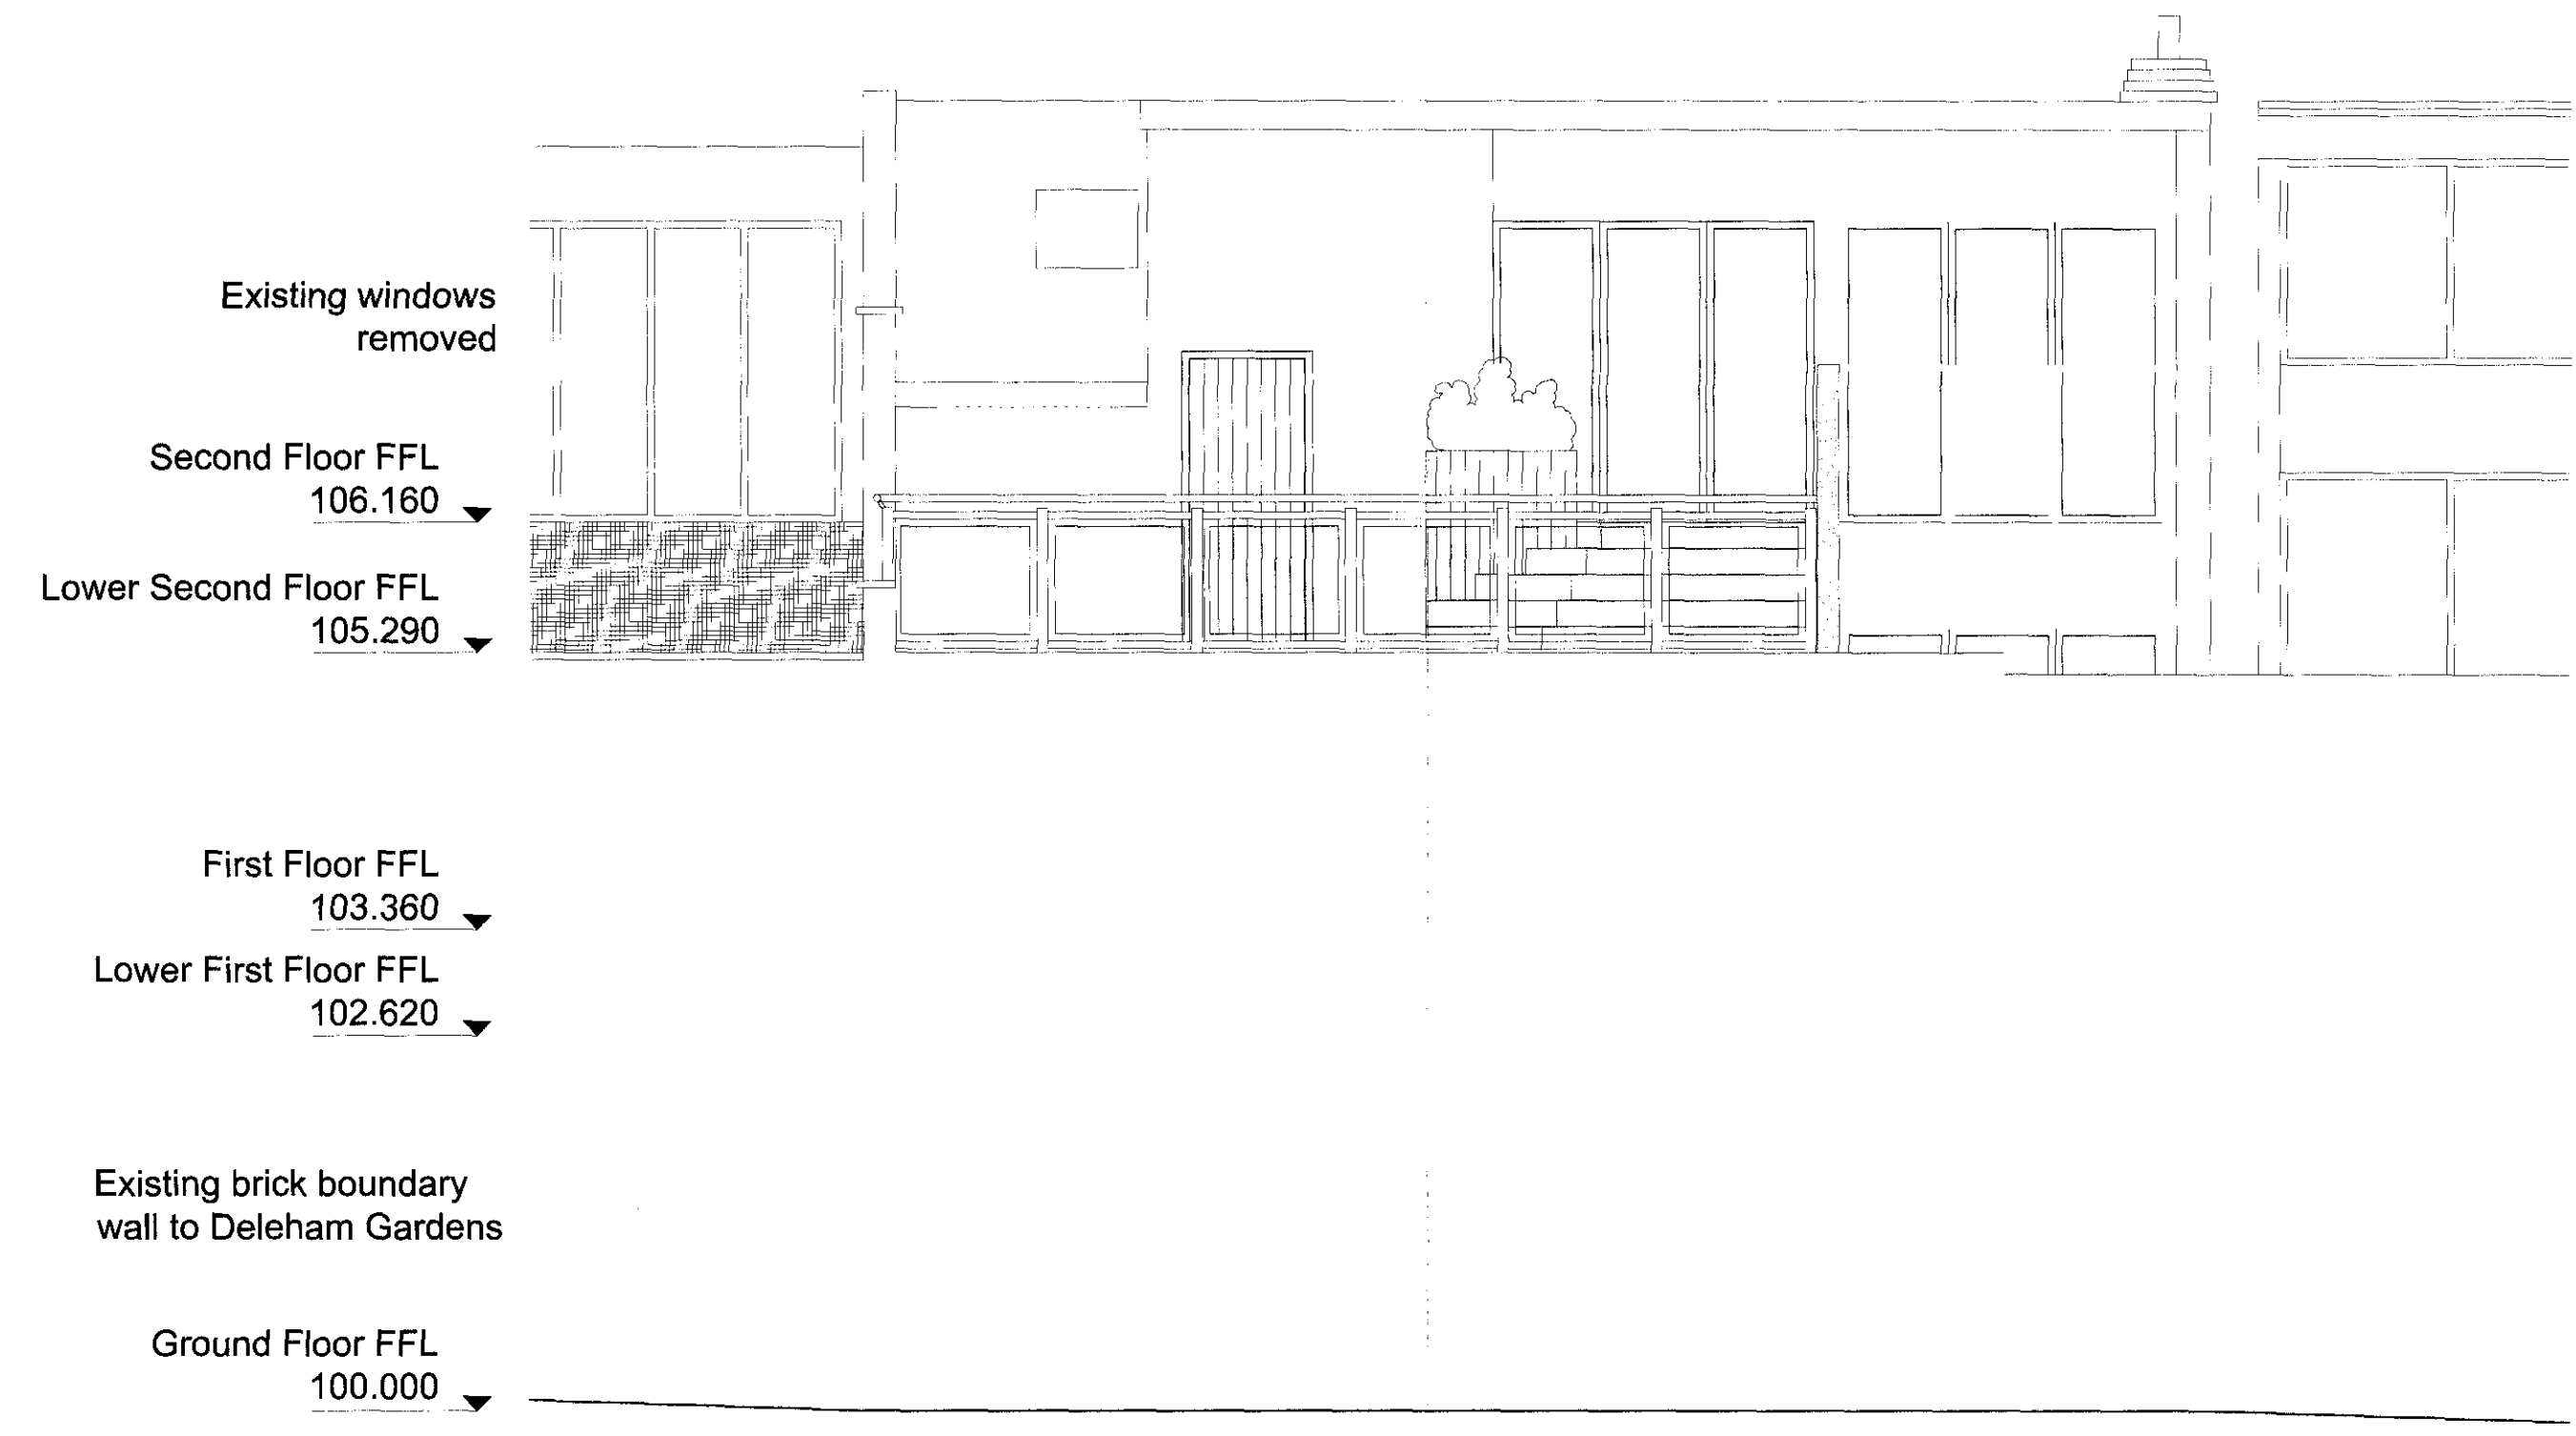

Rear (True) Elevation To
Deleham Gardens

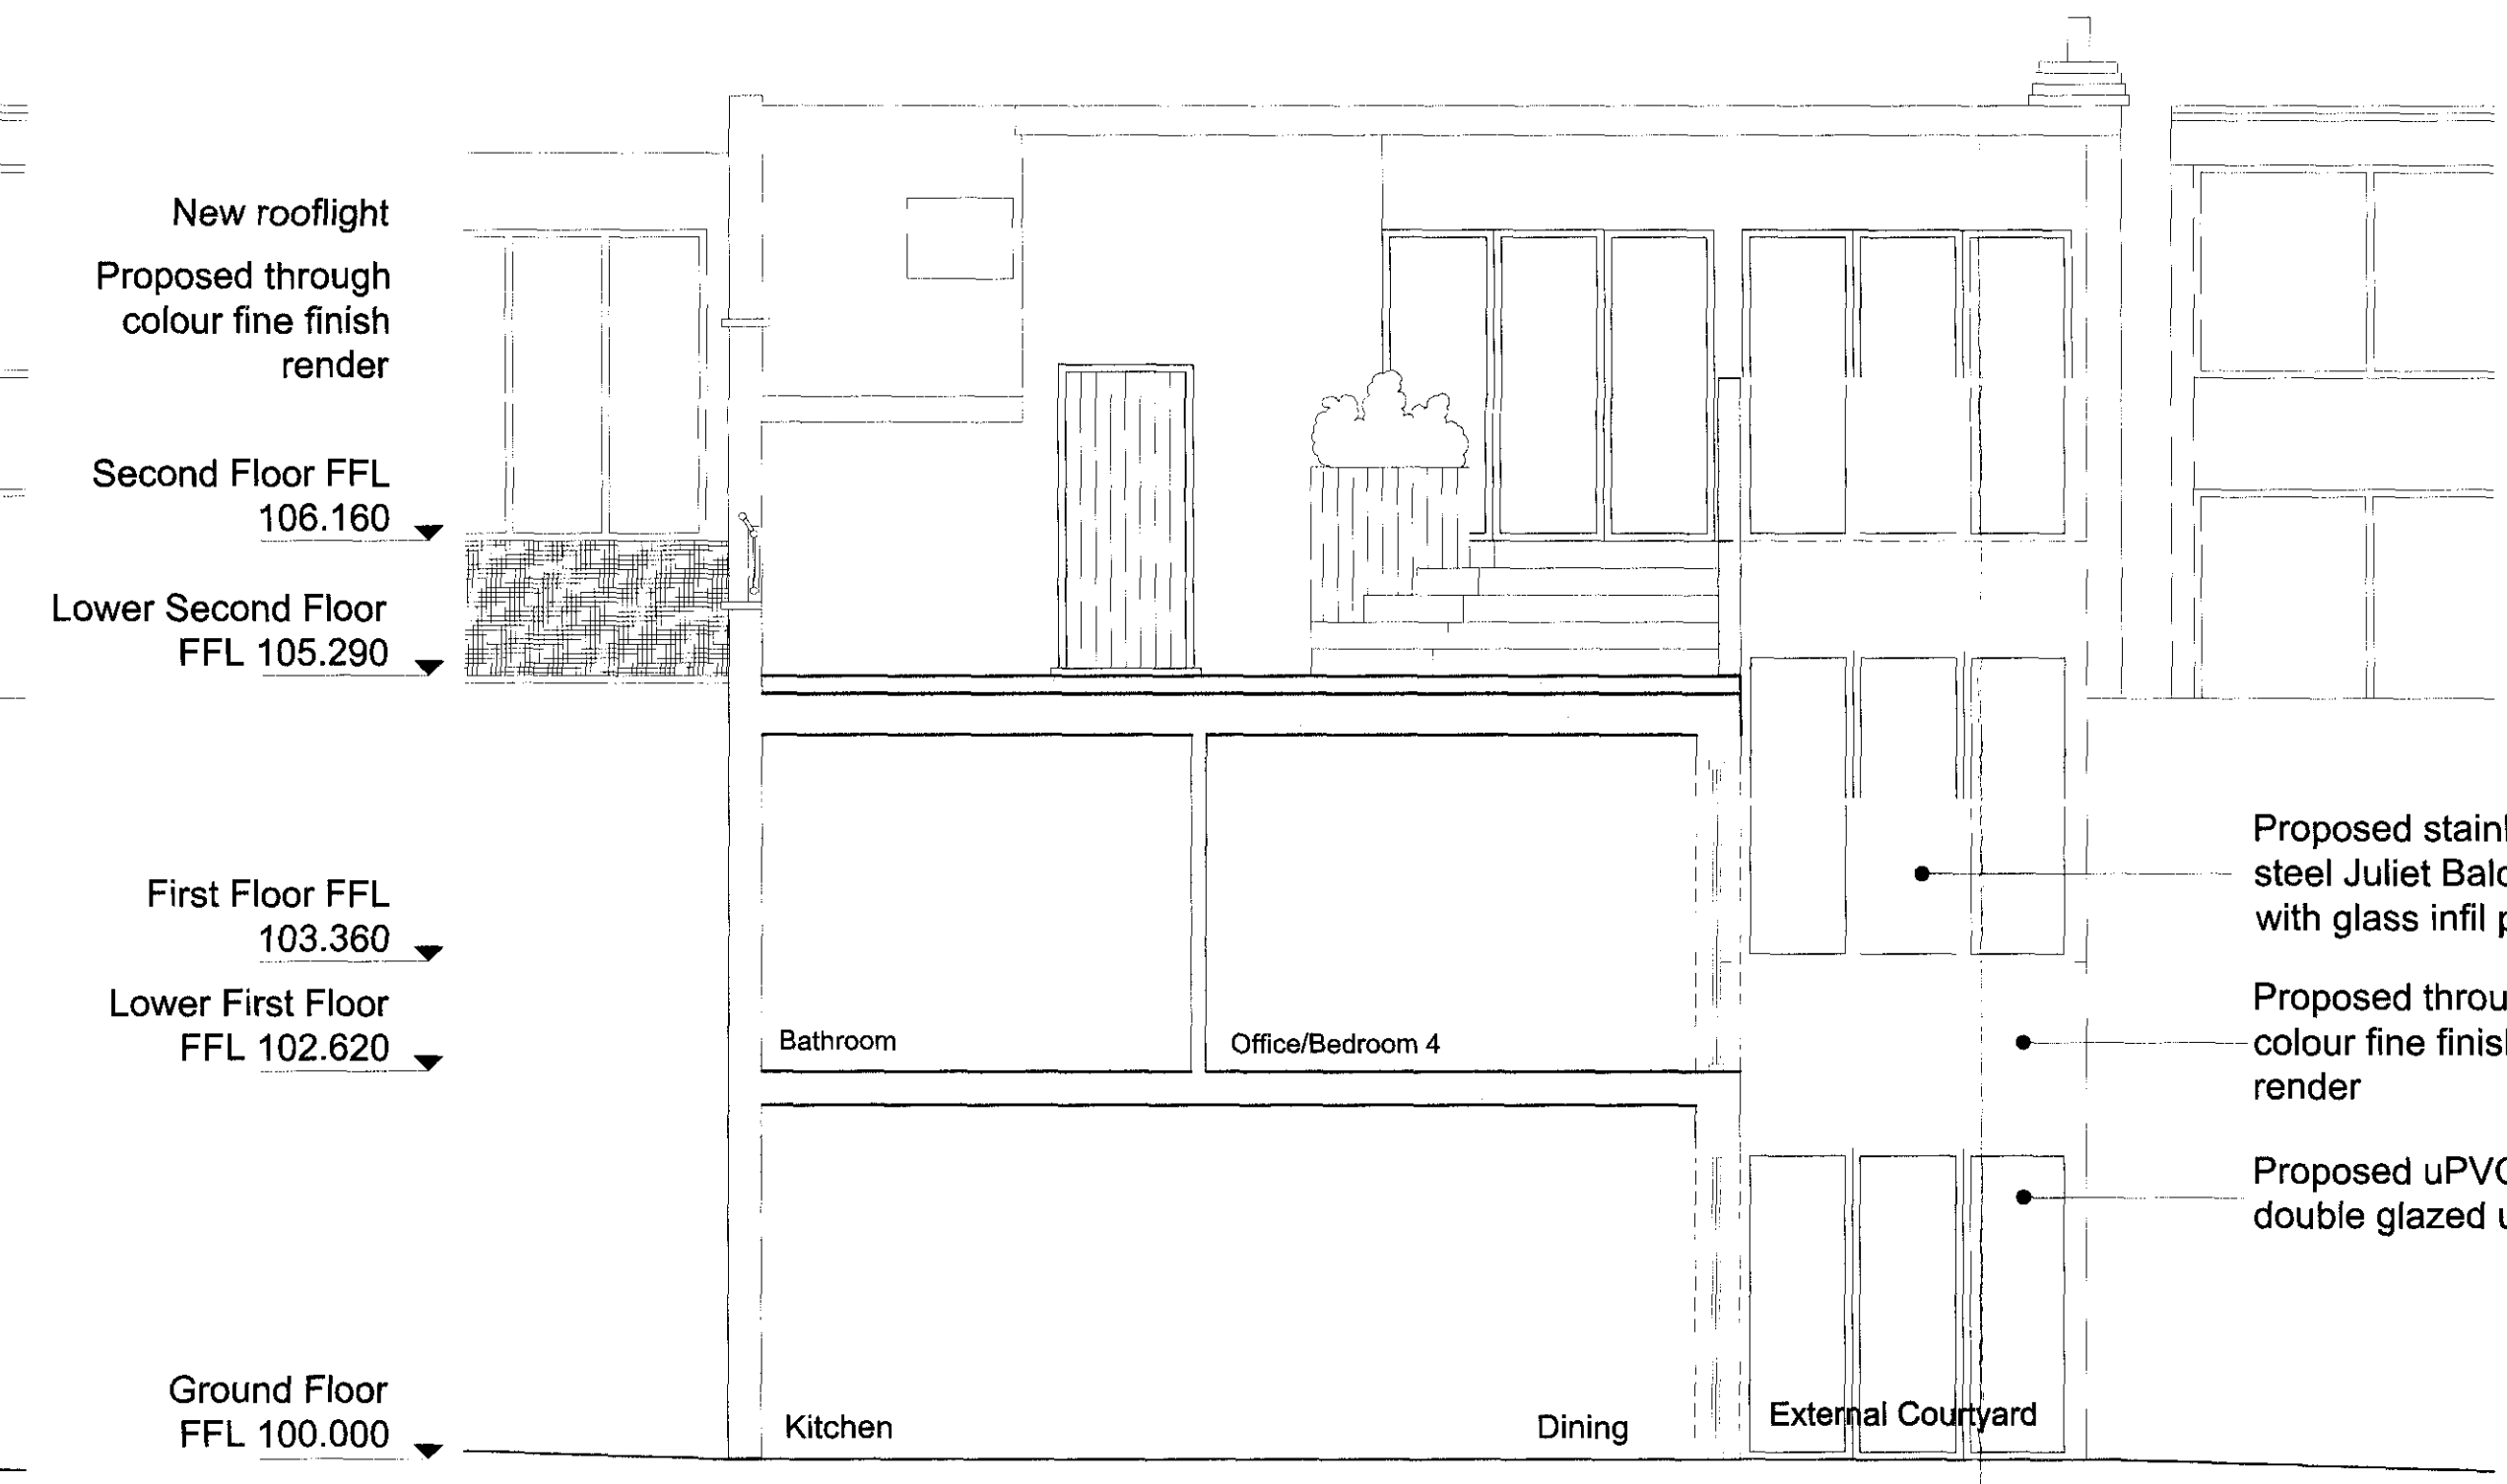

Rear (Cut through) Elevation To
Deleham Gardens

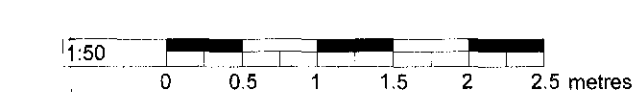

A	Front sliding door design revised	09-12-09
Revision	Comment	Date

ROGERS partnership
manchester

Chartered Architects

Project Management, CDM Co-ordination, 3D Visualisation

A: 10 Ashley Road, Altrincham, Cheshire, WA14 2DW
T: 0161 929 5750 F: 0161 929 6958
E: office@rogersarchitects.co.uk

Client:

Lorewin Business Inc.

Project:

18 Daleham Mews
London, NW3 5DB

Drawing:

Proposed Elevations

Drawing Number	Rev	Scale	Drawn by:
1422.205	A	1:50 @ A1	CIH
		Date:	Checked By:
		17-11-2009	PT

Purpose of Issue

PLANNING