
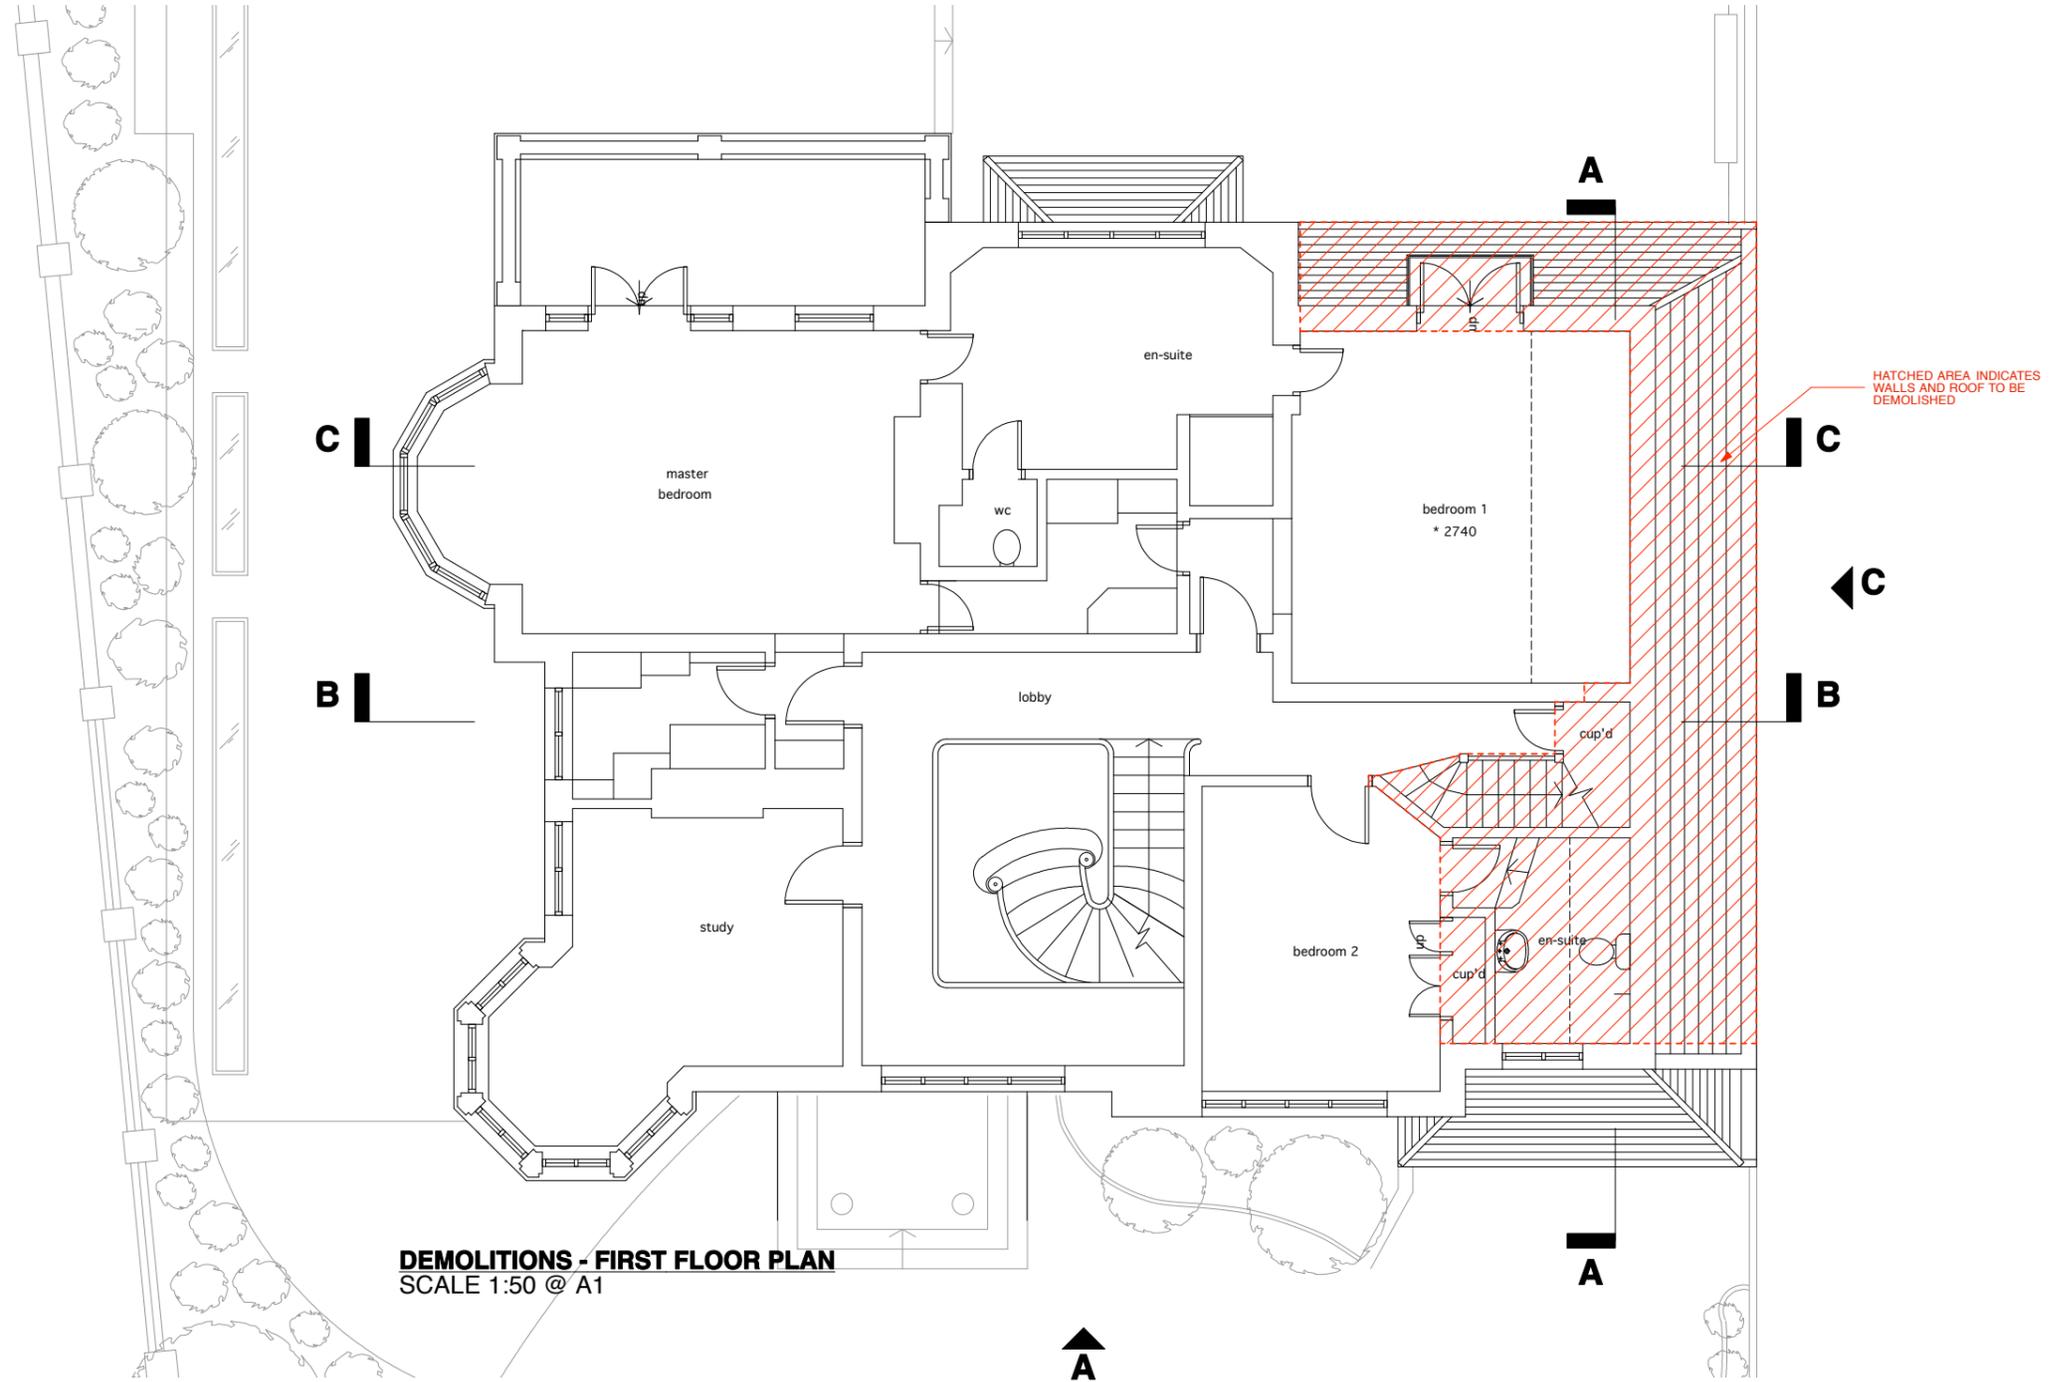


OVERALL VOLUME TO BE DEMOLISHED - 120M³

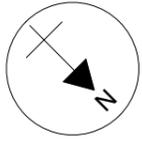

HATCHED AREA INDICATES WALLS AND ROOF TO BE DEMOLISHED

DEMOLITIONS - FIRST FLOOR PLAN
SCALE 1:50 @ A1

NOTES:
DO NOT SCALE DRAWING. CONTRACTOR TO CHECK ALL DIMENSIONS FROM PRIOR TO FABRICATION TO ALLOW FOR MODIFICATIONS. DISCREPANCIES NOT BROUGHT TO THE ATTENTION OF THE APPLICATOR. DISCREPANCIES RESPONSIBILITY OF THE RELEVANT CONTRACTOR. THIS WILL BE THE RESPONSIBILITY OF THE RELEVANT CONTRACTOR. ENGINEER AND SPECIALIST SURVEYOR.
THE CONTRACTOR MUST ADVISE ON ALL DETAILS TO ENSURE STABILITY AND STRENGTH OF CONSTRUCTION. ALL MATERIALS TO BE MATCHED AND RELIANT AS APPROPRIATE.
THE WORKING DRAWINGS AND SPECIFICATIONS ON THIS DRAWING AND ASSOCIATED DRAWINGS SHALL BE UNDERTAKEN IN ACCORDANCE WITH CURRENT HEALTH AND SAFETY PLAN PREPARED BY THE PLANNING SUPERVISOR FOR THE PROJECT.

brinkworth
6 elleworth street london E2 OAX
t 44(0)20 7613 8341 f 44(0)20 7739 8425

SITE ADDRESS
39 REDINGTON ROAD,
LONDON
NWS TRA

JOB NAME
REDINGTON ROAD

DRAWING NAME
DEMOLITIONS PLAN - FIRST FLOOR

STATUS
APPROVAL

DRAWN BY SC **CHECKED BY** KB

JOB N° 1877 **DRAWING N°** D301.2 **REV** -

DATE JAN 2010 **SCALE** 1:100 @ A3, 1:50 @ A1