
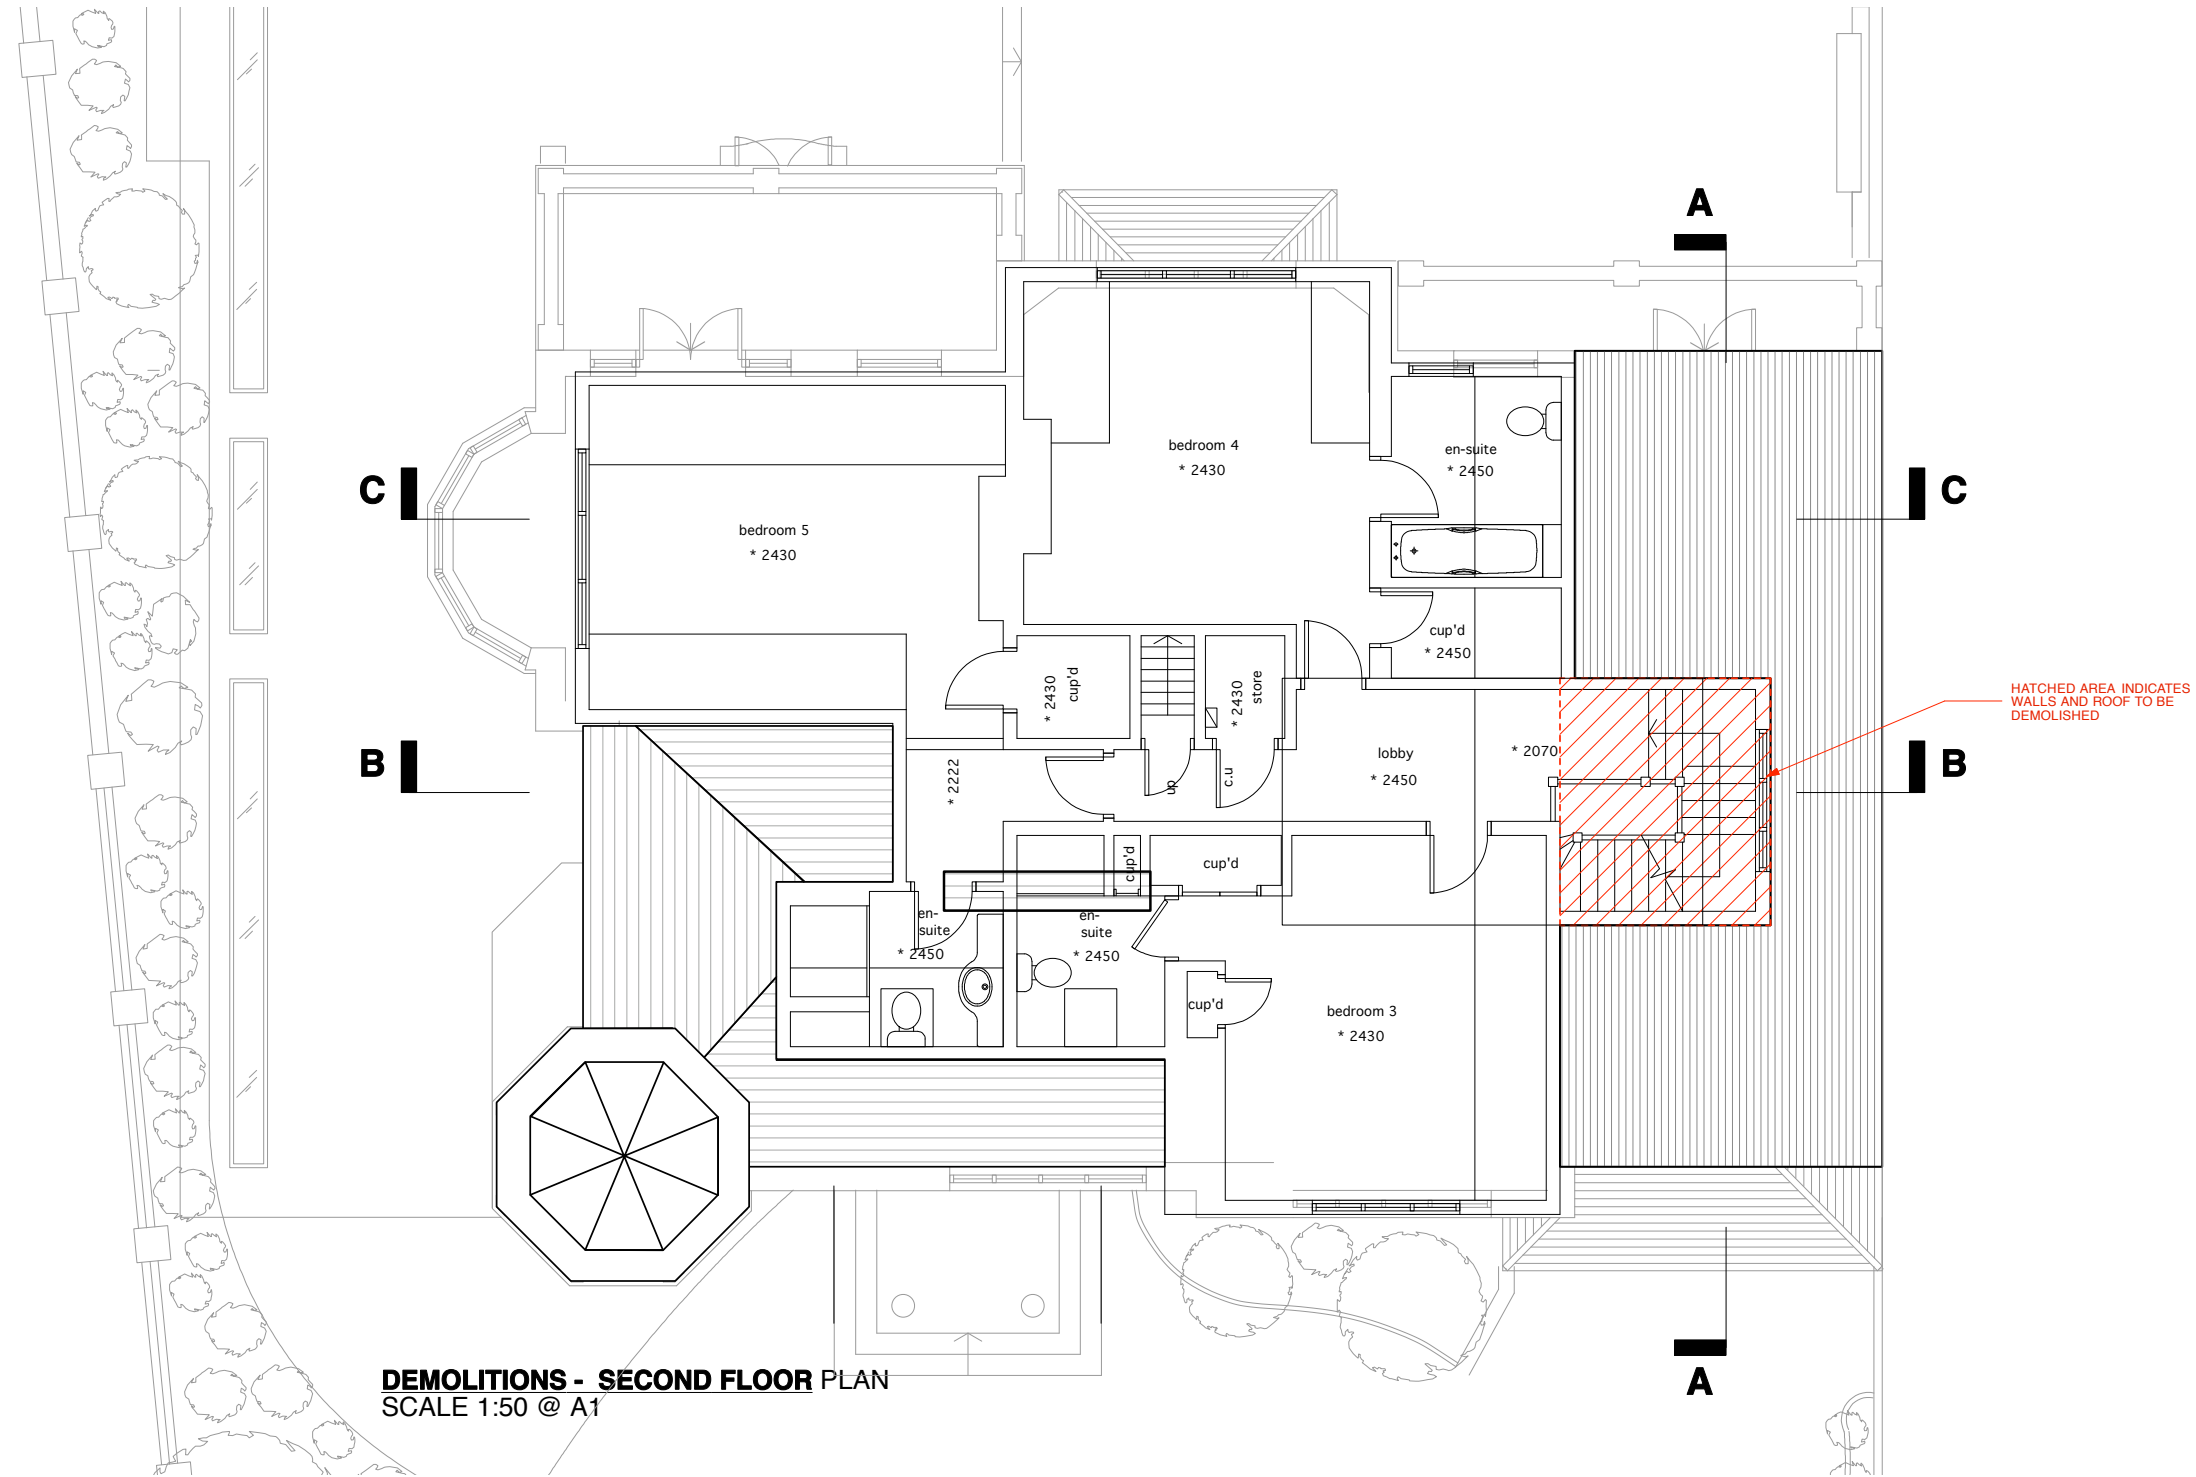


OVERALL VOLUME TO BE DEMOLISHED - 120M³

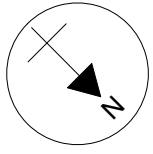

HATCHED AREA INDICATES WALLS AND ROOF TO BE DEMOLISHED

DEMOLITIONS - SECOND FLOOR PLAN
SCALE 1:50 @ A1

ISSUE	DATE	DESCRIPTION

NOTES:
DO NOT SCALE DRAWING. CONTRACTOR TO CHECK ALL DIMENSIONS FROM
PREFAB TO FABRICATION TO ALLOW FOR MODIFICATIONS. DISCREPANCIES
NOT BRUGHT TO THE ATTENTION OF THE ARCHITECT WILL BE THE
RESPONSIBILITY OF THE RESIDENT CONTRACTOR.
THESE DRAWINGS SHOULD BE READ IN CONJUNCTION WITH ALL
SPECIFICATIONS AND ALL RELEVANT CONTRACTS, AGREEMENTS AND SPECIALIST
DESIGNS.
THE CONTRACTOR MUST ADVISE ON ALL DETAILS TO ENSURE STABILITY AND
STRENGTH OF CONSTRUCTION. ALL MATERIALS TO BE MATCHED AND
BALANCED AS APPROPRIATE.
THE WORKING BUSINESS AND SPECIFIED ON THIS DRAWING AND
ALL OTHER DRAWINGS MUST BE UNDERTAKEN IN ACCORDANCE WITH
CURRENT HEALTH AND SAFETY PLAN PREPARED BY THE PLANNING
SUPERVISOR FOR THE PROJECT.

brinkworth
6 allewirth street london E2 OAX
t 44(0)20 7613 5341 f 44(0)20 7738 8425

SITE ADDRESS
**38 REDINGTON ROAD,
LONDON
NW3 7RA**

JOB NAME
REDINGTON ROAD

DRAWING NAME
DEMOLITIONS PLAN - SECOND FLOOR

STATUS
APPROVAL

DRAWN BY SC	CHECKED BY KB
JOB N° 1877	DRAWING N° D301.3
DATE JAN 2010	SCALE 1:100 @ A3, 1:50 @ A1