


PROPOSED ELEVATIONS scale 1:50

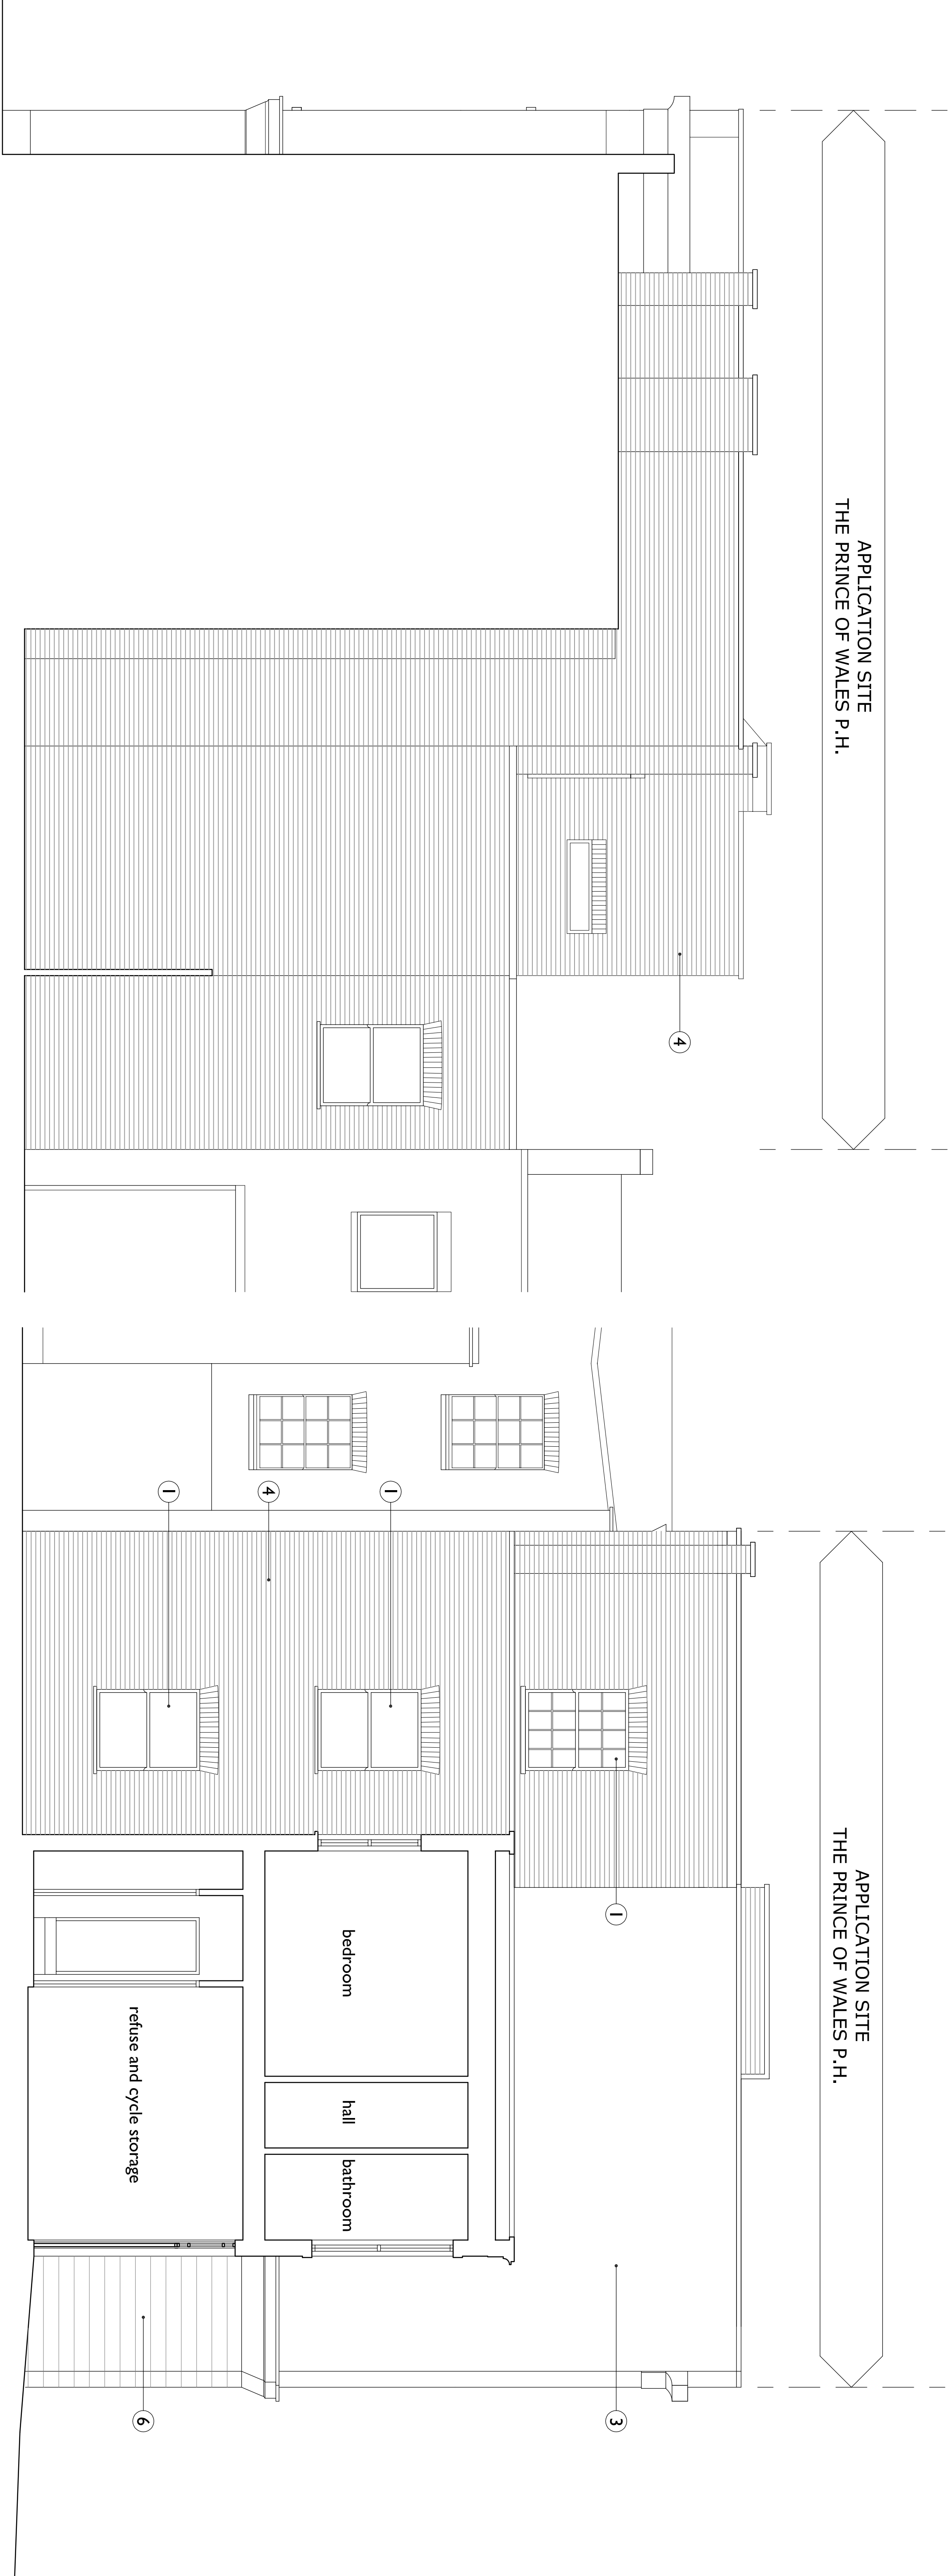

SIDE ELEVATION

REAR ELEVATION

MATERIALS LEGEND

- 1

New double glazed timber windows in style to match existing
- 2

Slated mansard roof
- 3

White painted render to match existing
- 4

Face brickwork (multi-stock)
- 5


Cornice
- 6

Black painted render with horizontal 'v' joints to match existing facade
- 7

Painted timber frames and doors with glazed fanlights
- 8

Band course to match existing

Notes No scaled dimensions to be taken from this drawing. All dimensions to be site checked.

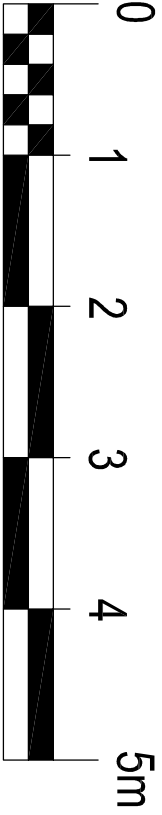

Scale in metres

Notes				No scaled dimensions to be taken from this drawing. All dimensions to be site checked.			
Rev	Date	Revision	Initials	Rev	Date	Revision	Initials
A	02/10	Planning amendments	HS				
project				drawing			
The Prince of Wales P.H., 75 Prince of Wales Road London NW6 3LT				PROPOSED Side and Rear Elevations 1:50 scale			
client				date	scale	drawn	checked
				12/09	1:50@A1	HS	RS
				job no	drawing no		rev
				7506	17		A
METROPOLITAN DEVELOPMENT CONSULTANCY				66 Bickenhall Mansions, W1U 6BX Bickenhall Street, London, W1U 6BX Telephone: 020 7486 6675 Fax: 020 7486 7206 Email: <a href="mailto:surveyors@mdcdondon.com">surveyors@mdcdondon.com</a>			