


Note

Design subject to structural  
engineers/services engineer and  
planners comments

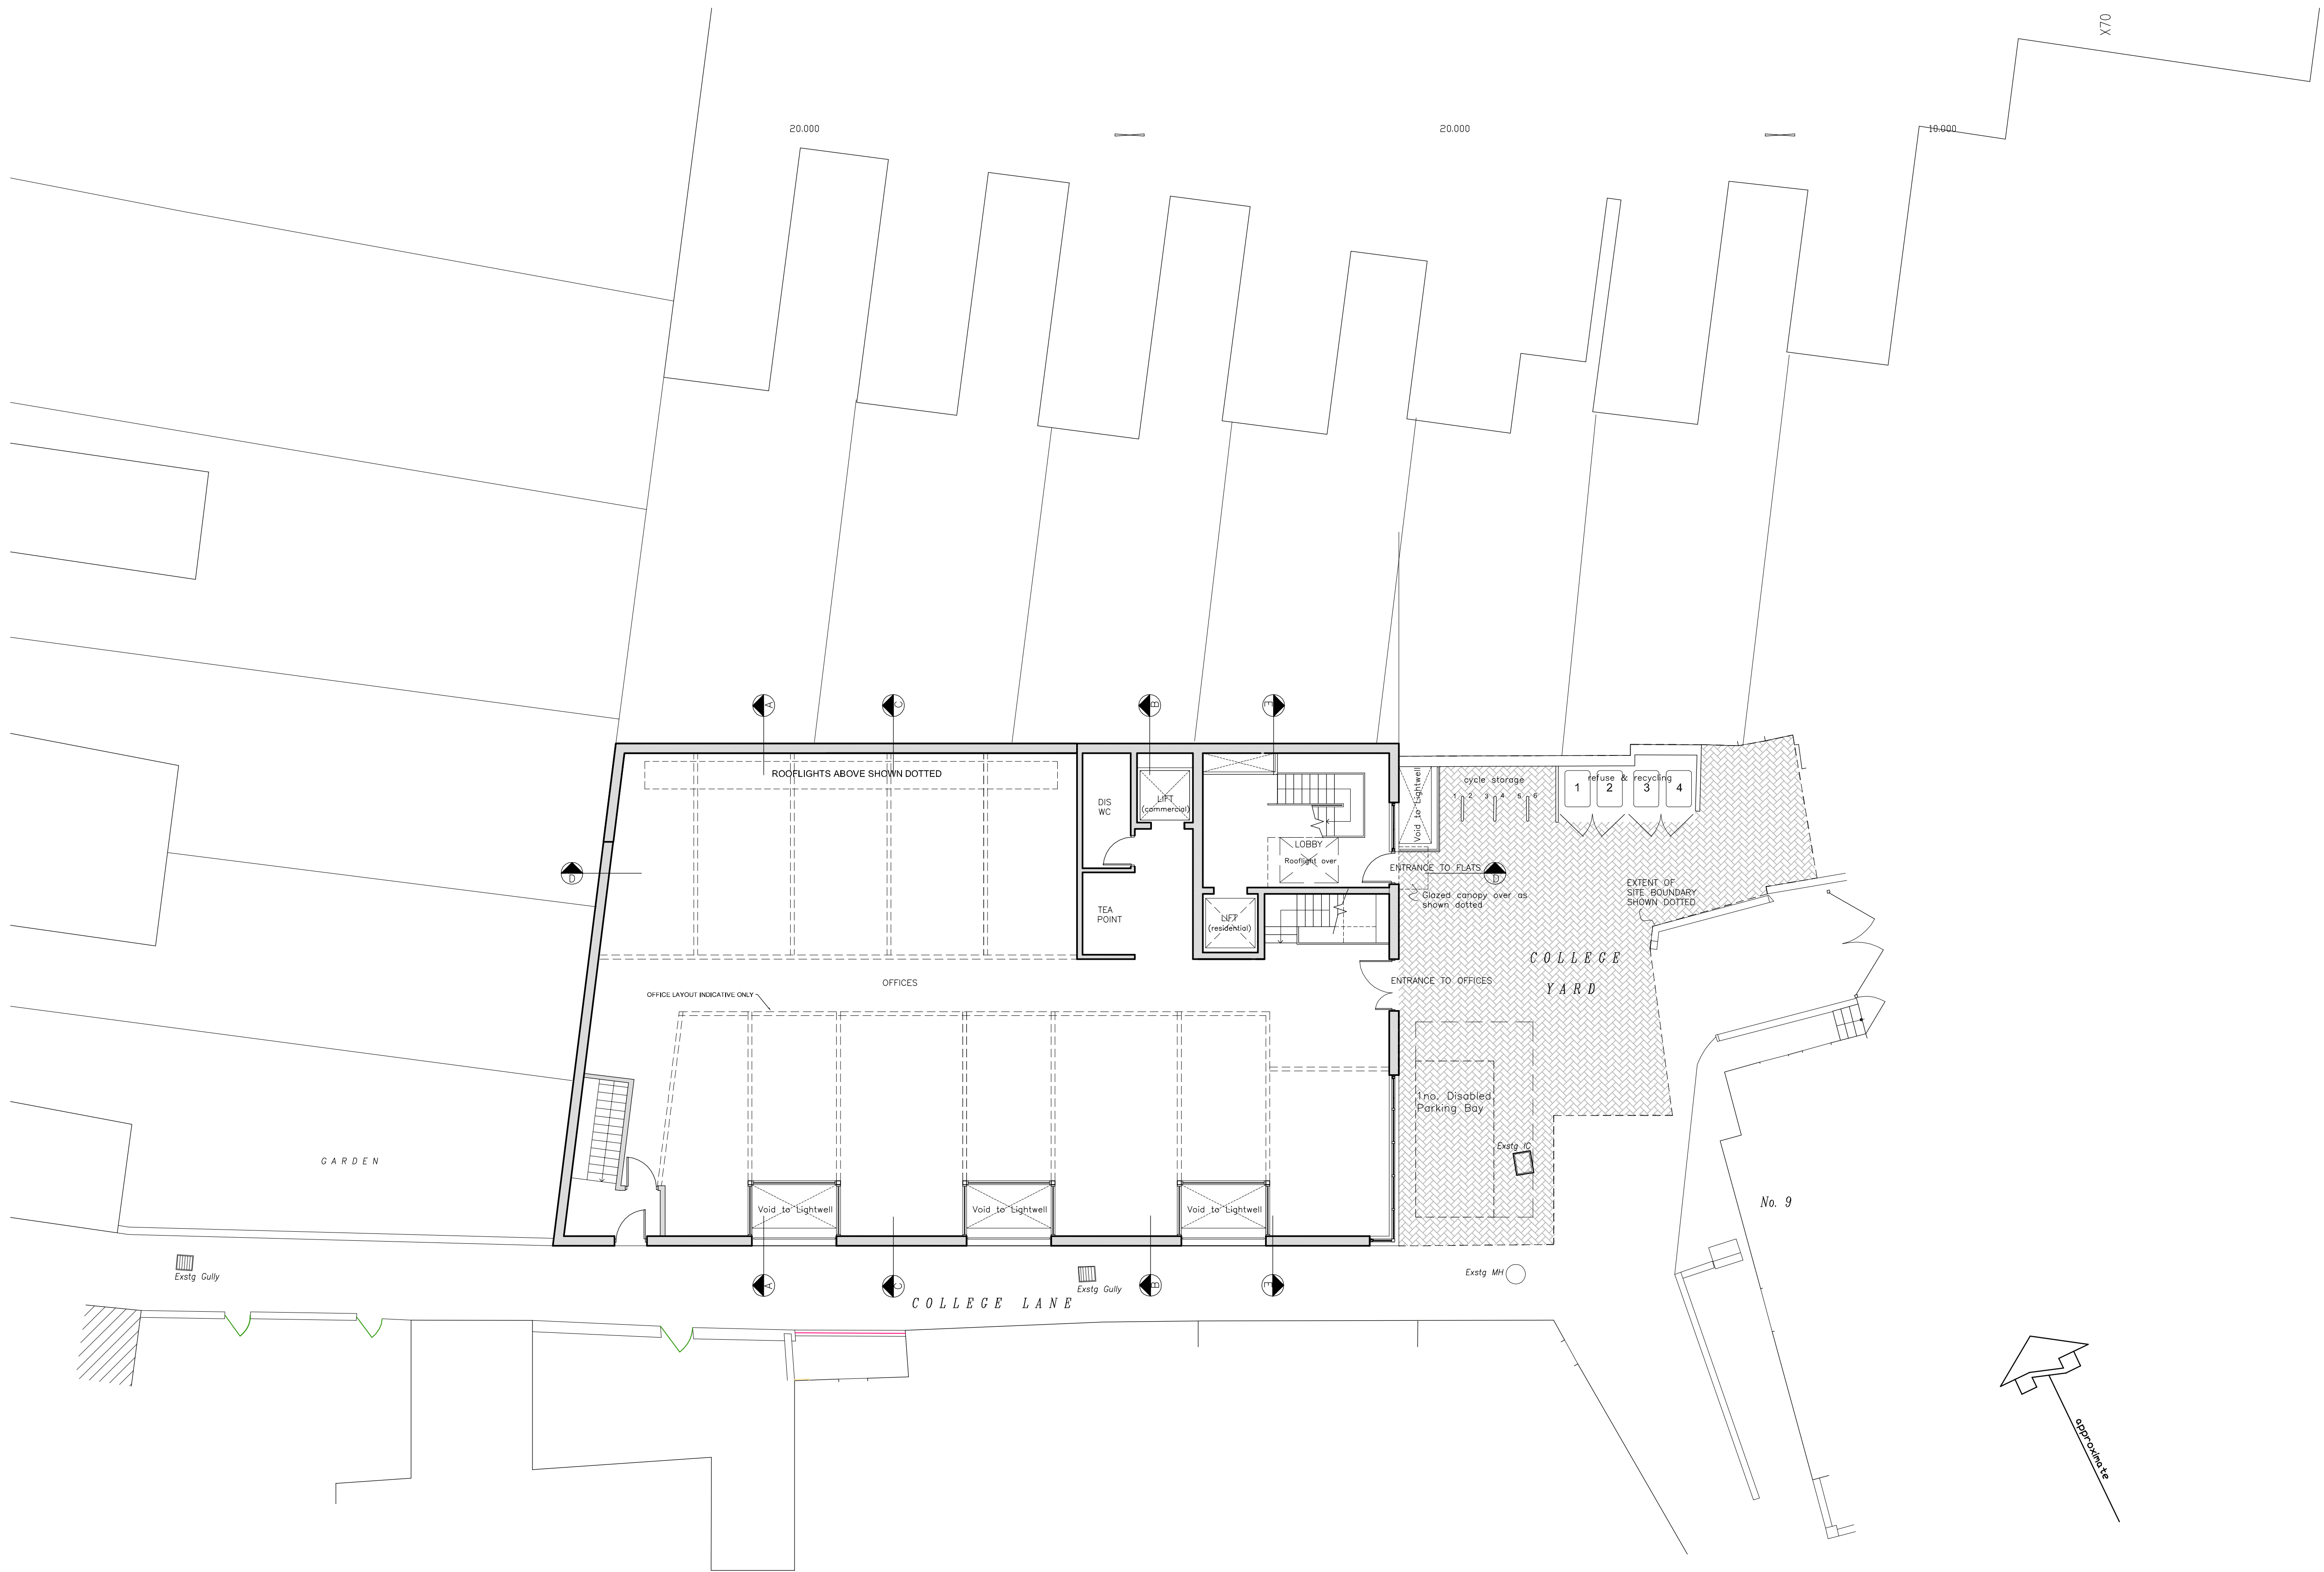

PROPOSED GROUND FLOOR PLAN

GROSS INTERNAL FLOOR AREA -  
OFFICES - 283 Sq M.

FOR PLANNING

REV H 18/01/10 SECTION E-E ADDED  
REV G 03/12/09 PERMEABLE SURFACE  
ADDED OUTSIDE ENTRANCE  
REV F 01/11/09 GENERAL REVISIONS  
REV E 30/09/09 GENERAL REVISIONS  
REV D 17/07/09 NEW SECTION ADDED  
REV C 19/05/09 SECTION LINE C-C ADDED  
REV B 20/12/08 GENERAL REVISIONS  
REV A 23/10/08 GENERAL REVISIONS

BB PARTNERSHIP LTD  
CHARTERED ARCHITECTS


THE TRAFALGAR - 17 REMINGTON STREET - LONDON N1 8DH  
TEL . 020 7336 8555 FAX . 020 7336 8777  
e-mail . architect@bbpartnership.co.uk

client		MRS S FABRE			
project		1 - 8 COLLEGE YARD LONDON NW5			
drawing		PROPOSED GROUND FLOOR PLAN			
date	scale	drawn by			
June 08	1:100 @ A1	st			
drg.no.	ENX_010	rev.	A	B	C
		D	E	F	H

do not scale - check all dimensions on site ©  
© 2008 BB PARTNERSHIP LIMITED  
ALL RIGHTS RESERVED

GROSS INTERNAL FLOOR AREA - PER UNIT


FIRST FLOOR		
FLAT 1	3 Bed	83 sqm
FLAT 2	2 Bed (maisonette)	80 sqm
FLAT 3	2 Bed	64 sqm
FLAT 4	1 Bed	49 sqm

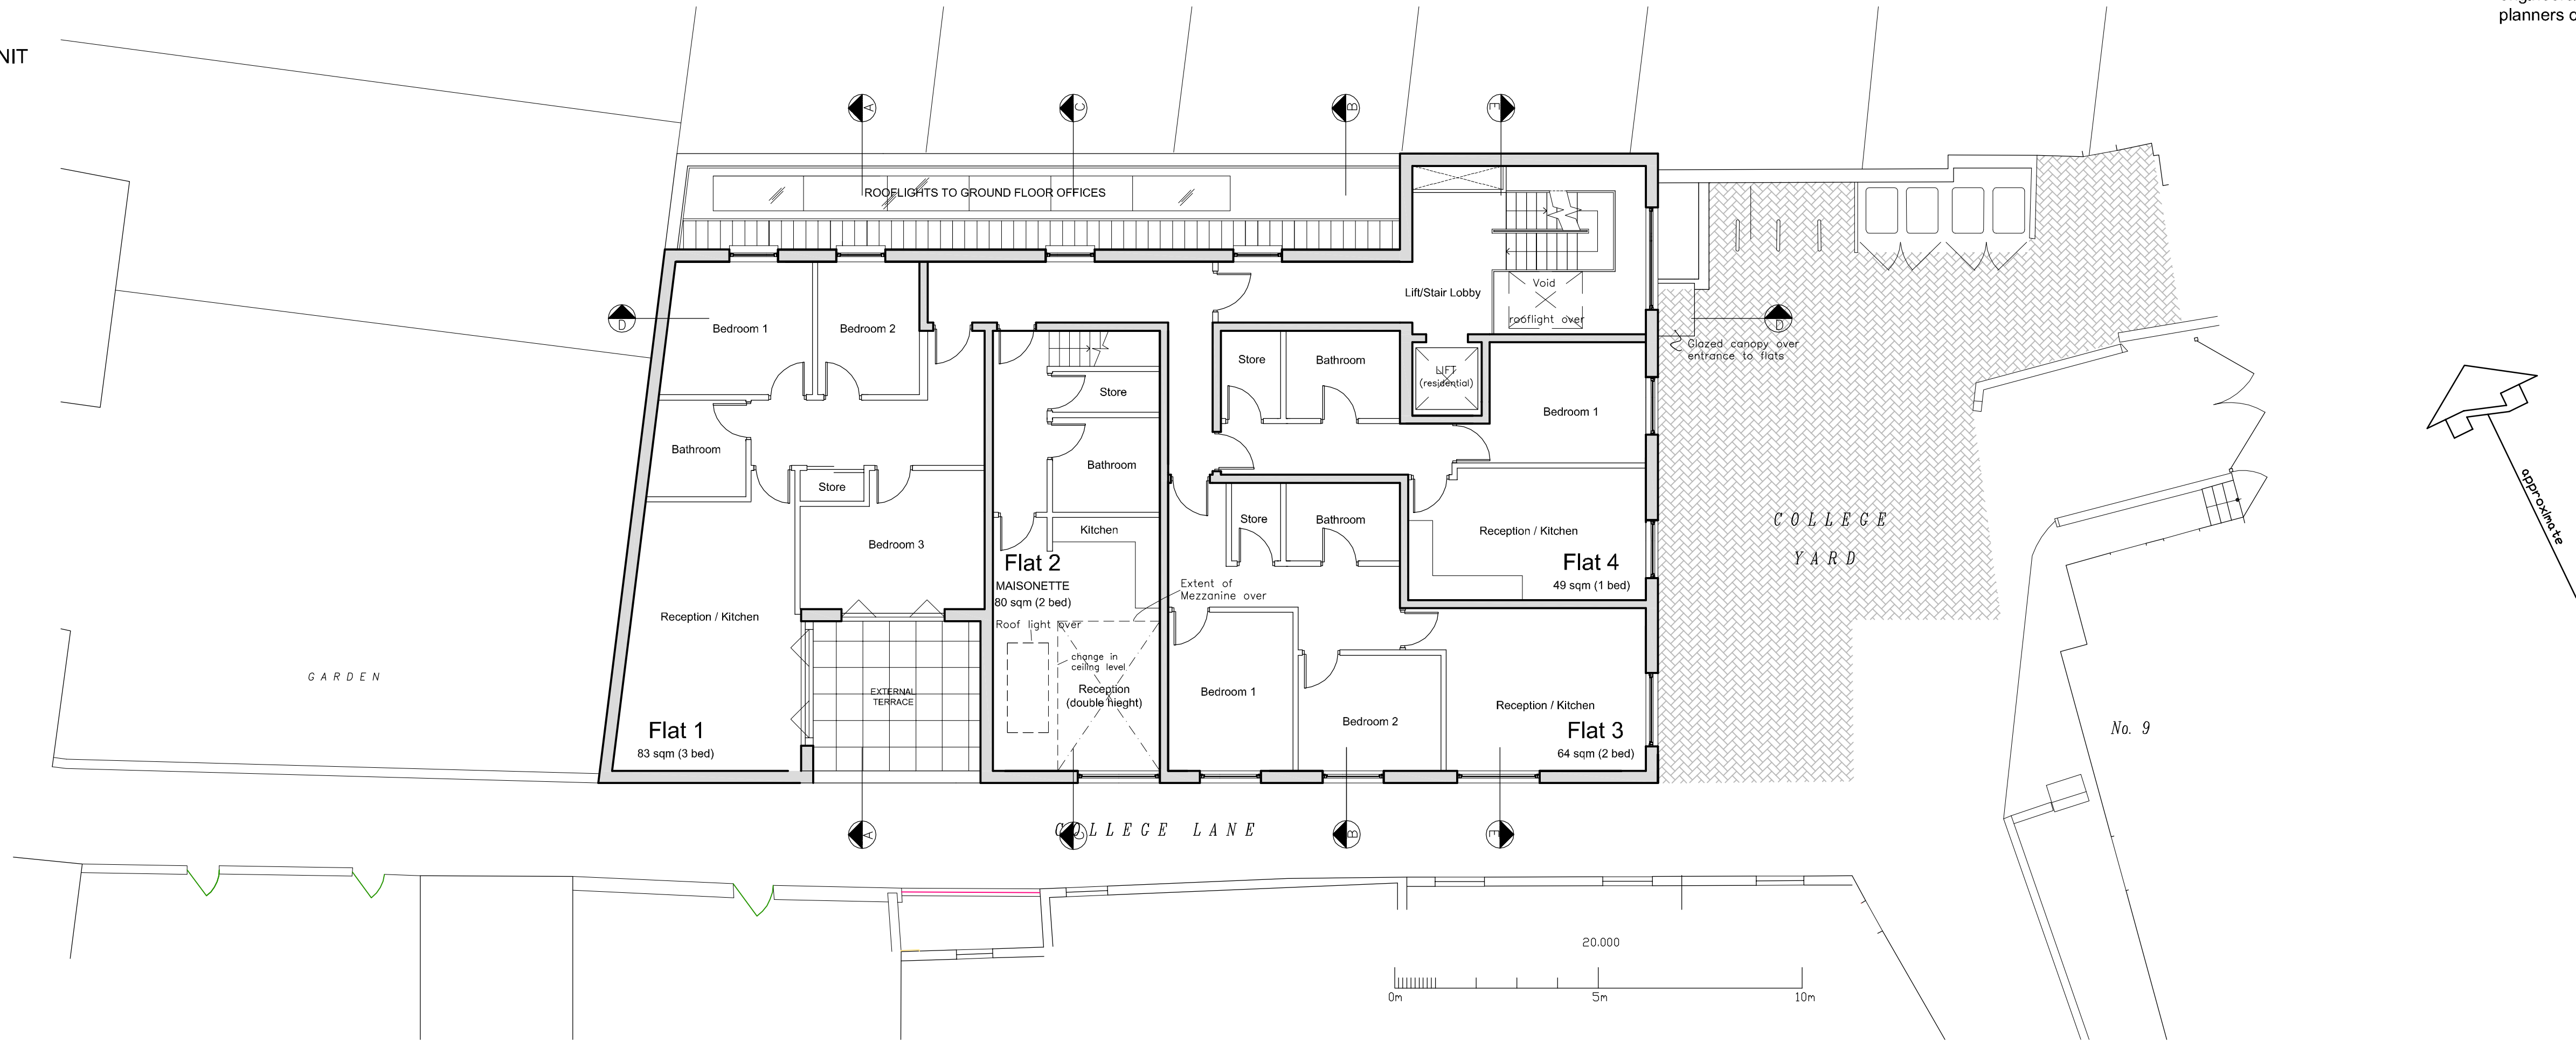

PROPOSED FIRST FLOOR PLAN

GROSS INTERNAL FLOOR AREA - PER UNIT

SECOND FLOOR		
FLAT 5	1 Bed	51 sqm
FLAT 6	3 Bed	88 sqm

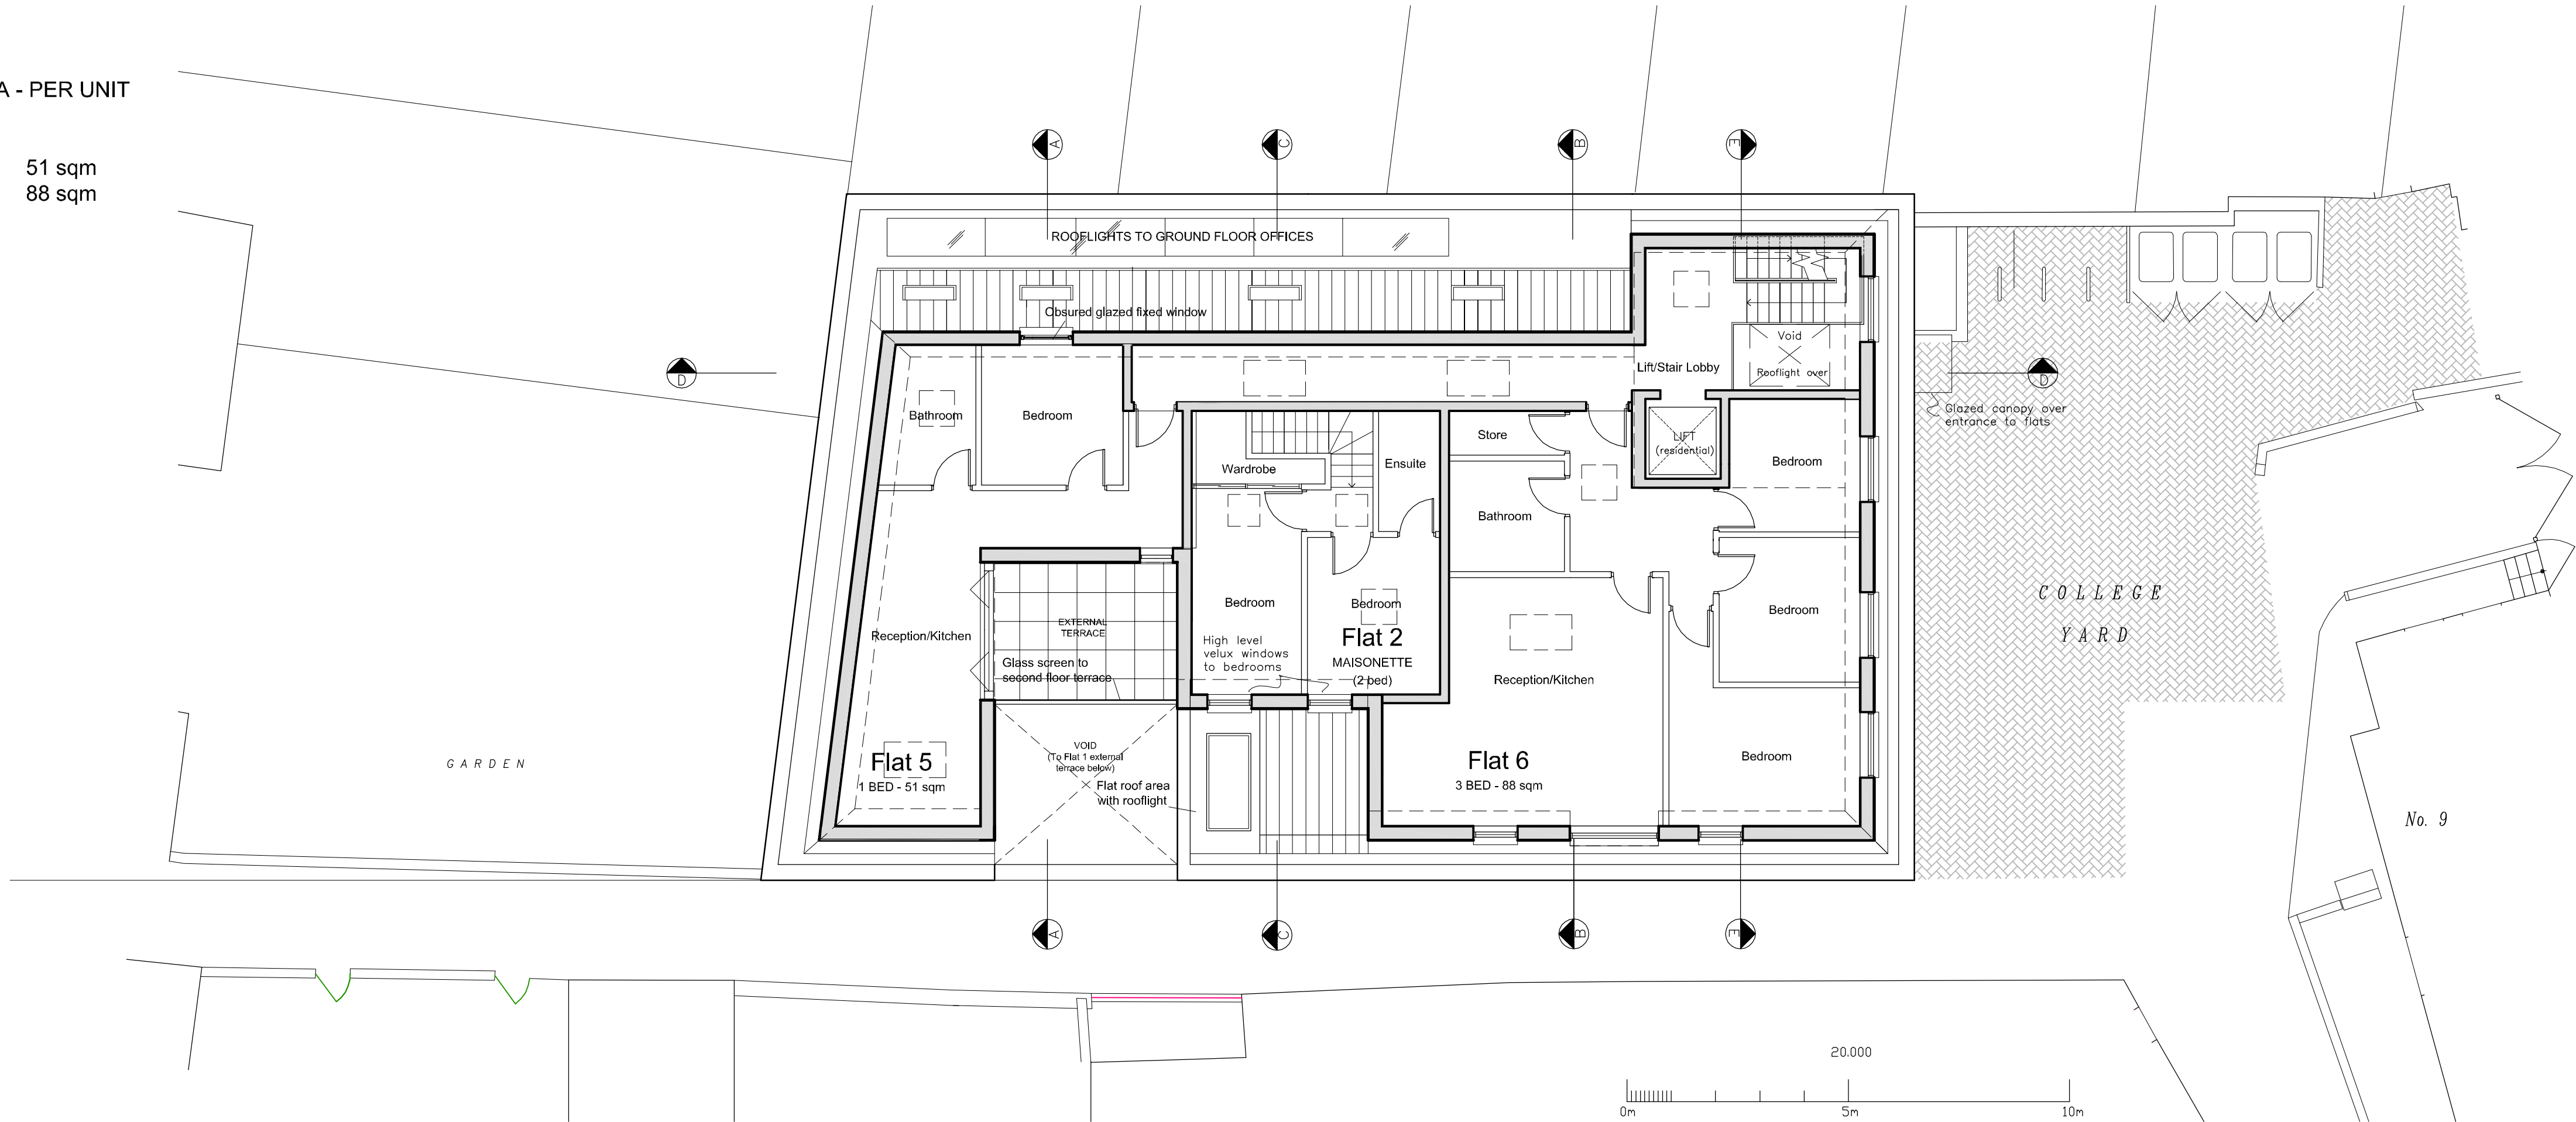

PROPOSED SECOND FLOOR PLAN

Note

Design subject to structural engineers/services engineer and planners comments

FOR PLANNING

REV J 18/01/10 SECTION E-E ADDED  
REV H 01/12/09 Revision to Flats 1 and 5  
REV G 30/09/09 GENERAL REVISIONS  
REV F 13/07/09 Flat rooflight added to Flat 2  
REV E 22/06/09 General revisions to first and second floor layouts and external terraces. Balconies omitted  
REV D 19/05/09 Exstg College Lane Windows added  
REV C 23/12/08 GENERAL REVISIONS  
REV B 15/12/08 REVISIONS TO LAYOUTS  
REV A 23/10/08 GENERAL REVISIONS

BB PARTNERSHIP LTD  
CHARTERED ARCHITECTS

THE TRAFALGAR . 17 REMINGTON STREET . LONDON N1 8DH  
TEL . 020 7336 8555 FAX . 020 7336 8777  
e-mail . architect@bbpartnership.co.uk


client		MRS S FABRE			
project		1 - 8 COLLEGE YARD LONDON NW5			
drawing		PROPOSED FIRST AND SECOND FLOOR PLANS			
date	scale	drawn by			
June 08	1:100 @ A1	st			
drg.no.	ENX_011	rev.	A	B	C
			D	E	J

do not scale . check all dimensions on site ©  
© 2008 BB PARTNERSHIP LIMITED  
ALL RIGHTS RESERVED



Note


Design subject to structural  
engineers/services engineer and  
planners comments

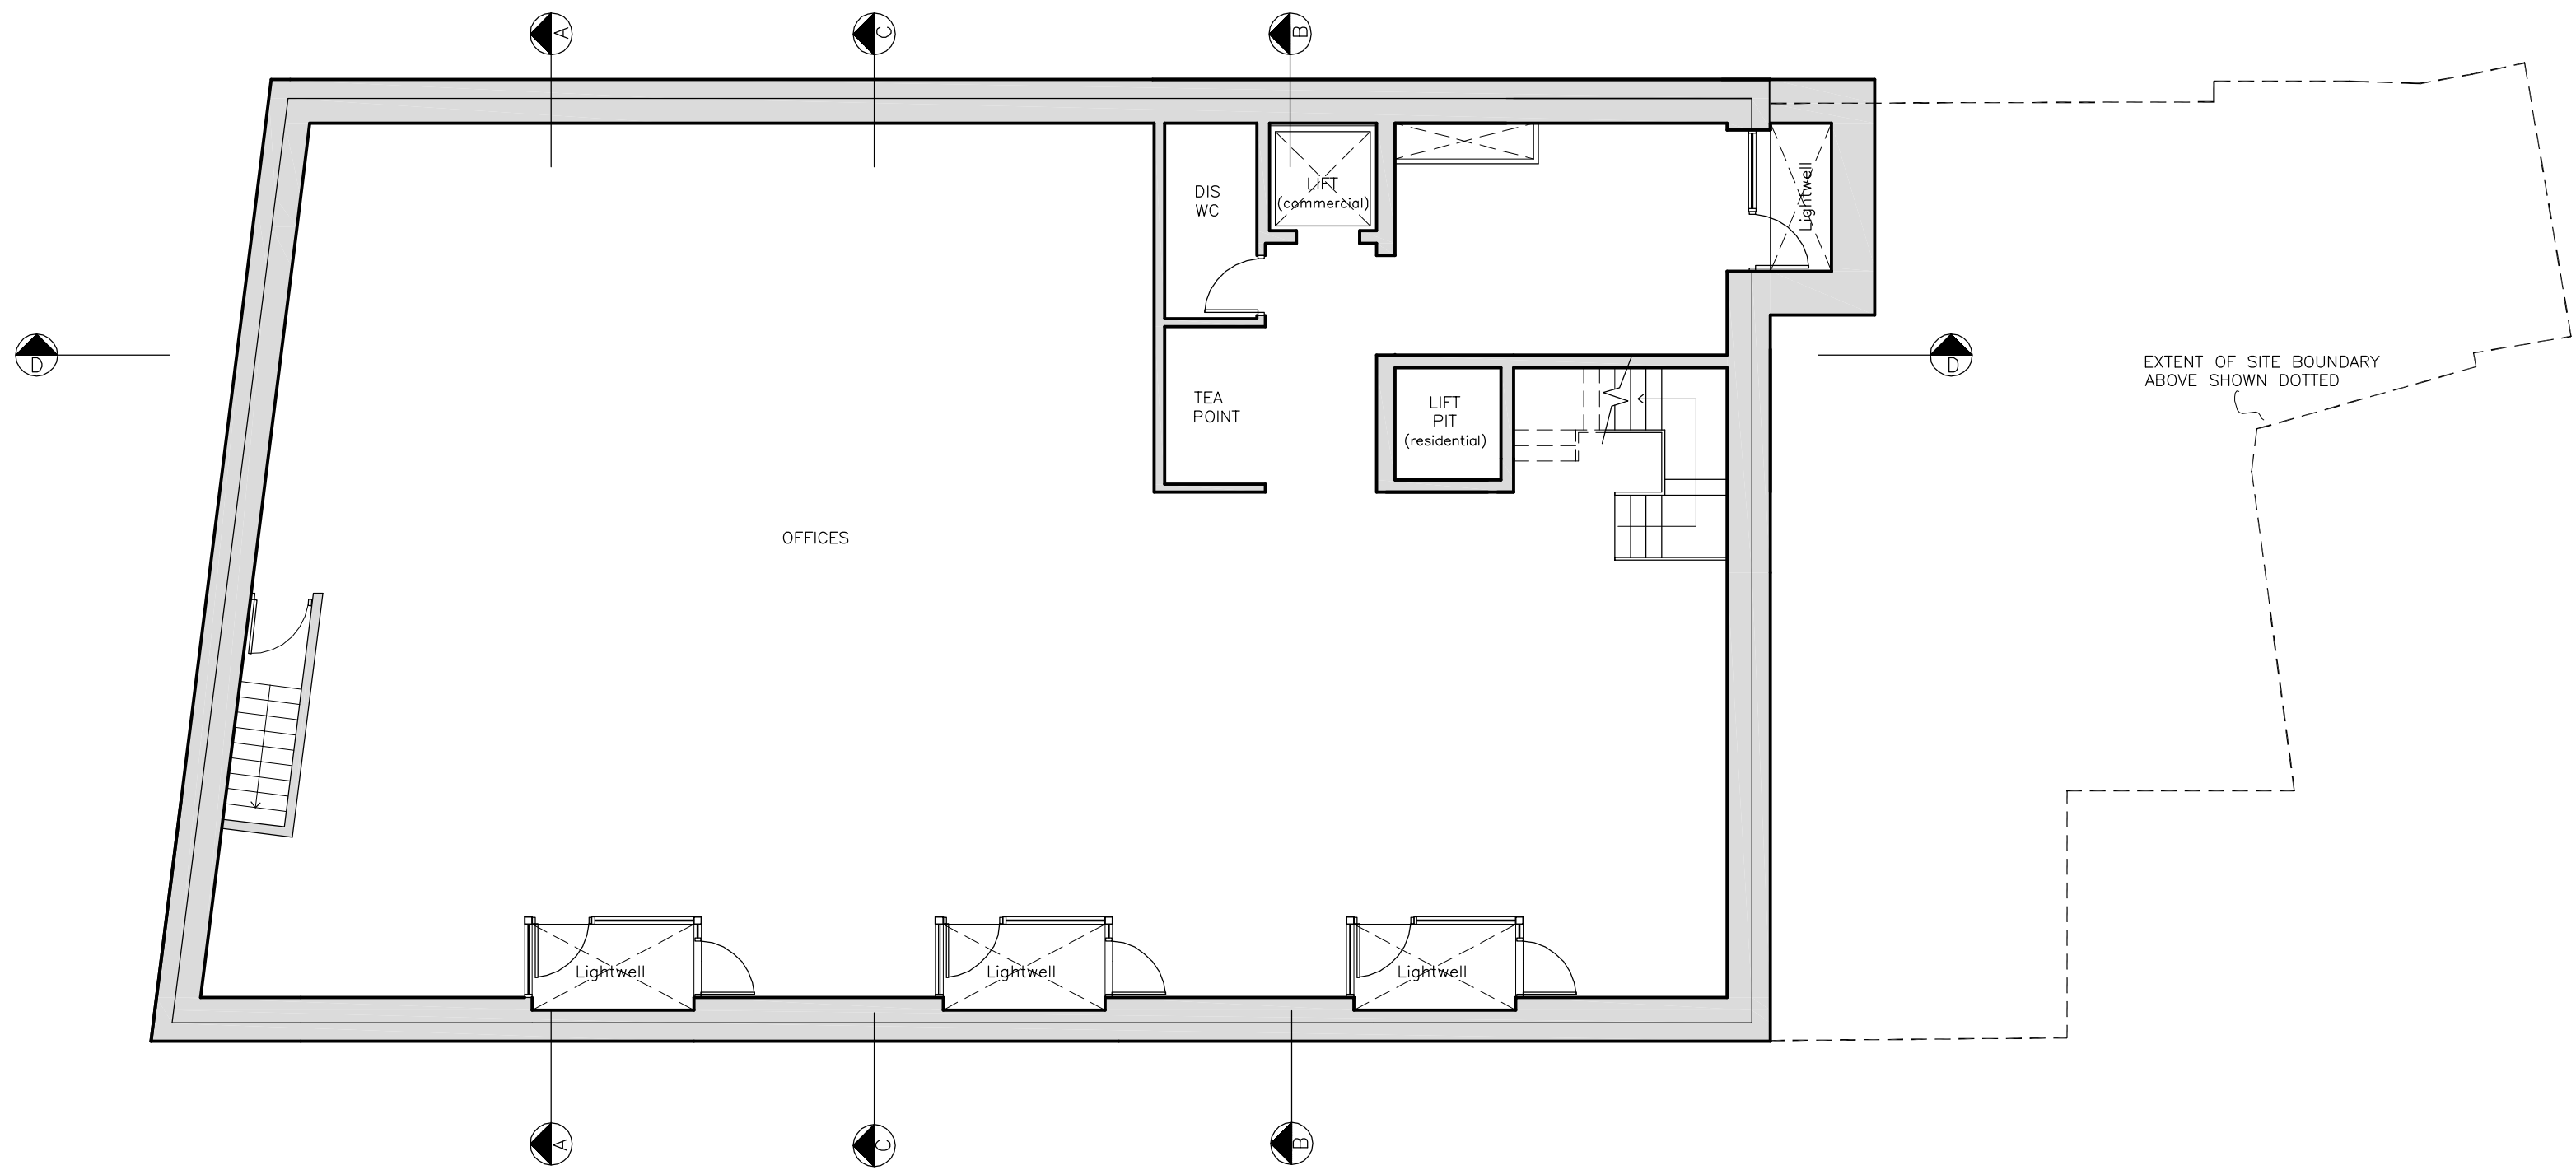

PROPOSED BASEMENT PLAN

GROSS **INTERNAL** FLOOR AREA

**OFFICE - 320 Sq M.**

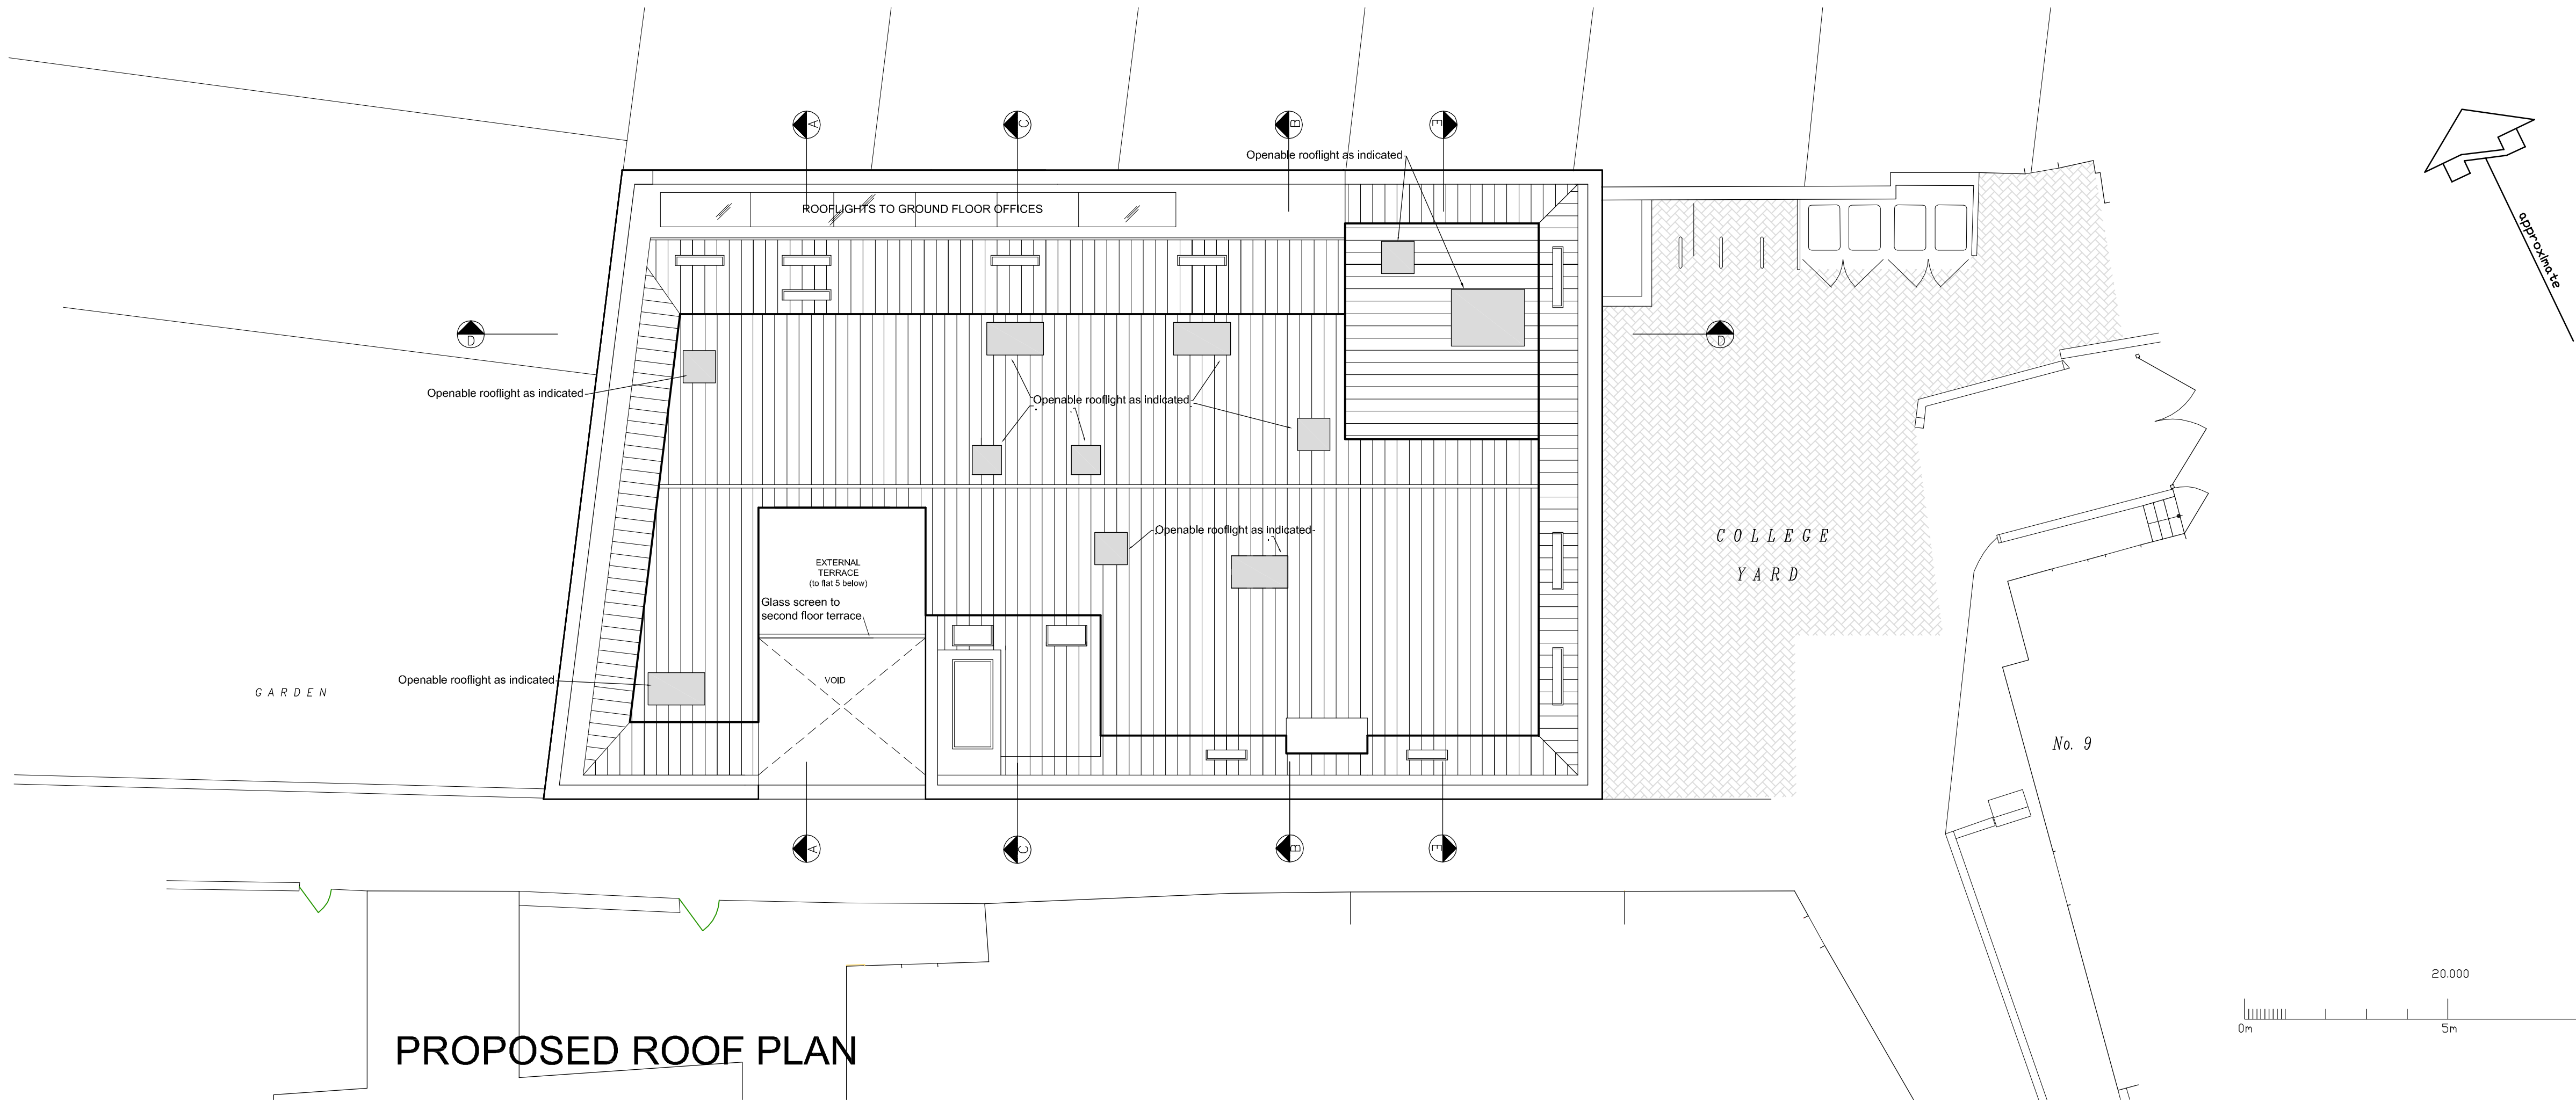

PROPOSED ROOF PLAN

FOR PLANNING

REV H 18/01/10 SECTION E-E ADDED  
REV G 01/12/09 NORTH MANSARD REVISED  
REV F 30/09/09 GENERAL REVISIONS  
REV E 13/07/09 GENERAL REVISIONS  
REV D 22/06/09 GENERAL REVISIONS TO ROOF PLAN  
REV C 19/05/09 TERRACE WALL HEIGHT REDUCED, SECTION LINES ADDED  
REV B 24/12/08 GENERAL REVISIONS  
REV A 23/10/08 GENERAL REVISIONS


**BB PARTNERSHIP LTD**  
CHARTERED ARCHITECTS

THE TRAFALGAR . 17 REMINGTON STREET . LONDON N1 8DH  
TEL . 020 7336 8555 FAX . 020 7336 8777  
e-mail . architect@bbpartnership.co.uk


client	MRS S FABRE			
project	1 - 8 COLLEGE YARD LONDON NW5			
drawing	PROPOSED BASEMENT + ROOF PLAN			
date	scale	drawn by		
July 08	1:100 @ A1	st		
drg.no.	rev.	A	B	C
ENX_012	D	E	F	H

do not scale . check all dimensions on site ©  
© 2008 BB PARTNERSHIP LIMITED  
ALL RIGHTS RESERVED


Note  
Design subject to structural  
engineers/services engineer and  
planners comments

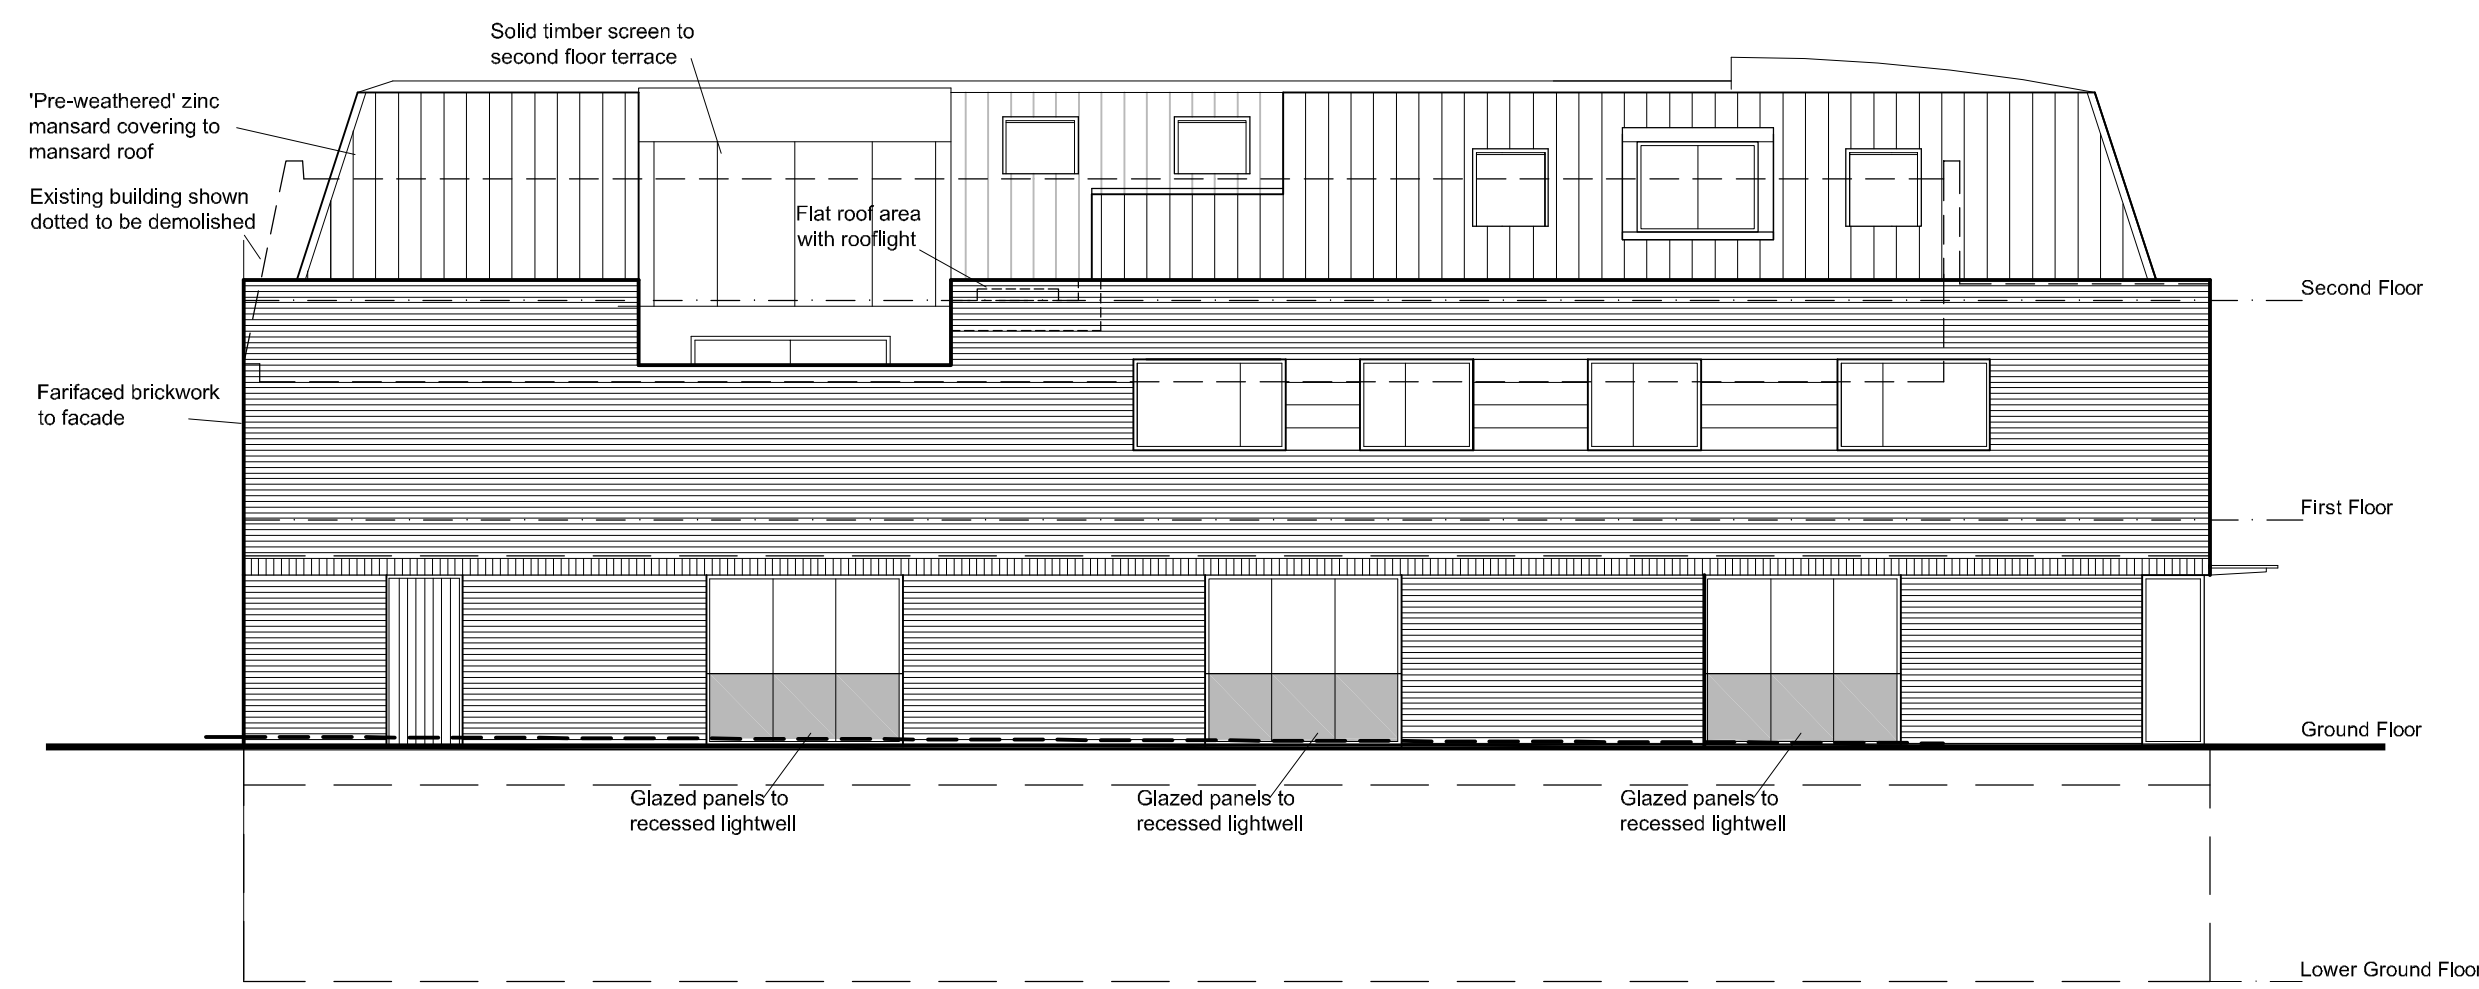


Proposed South Elevation

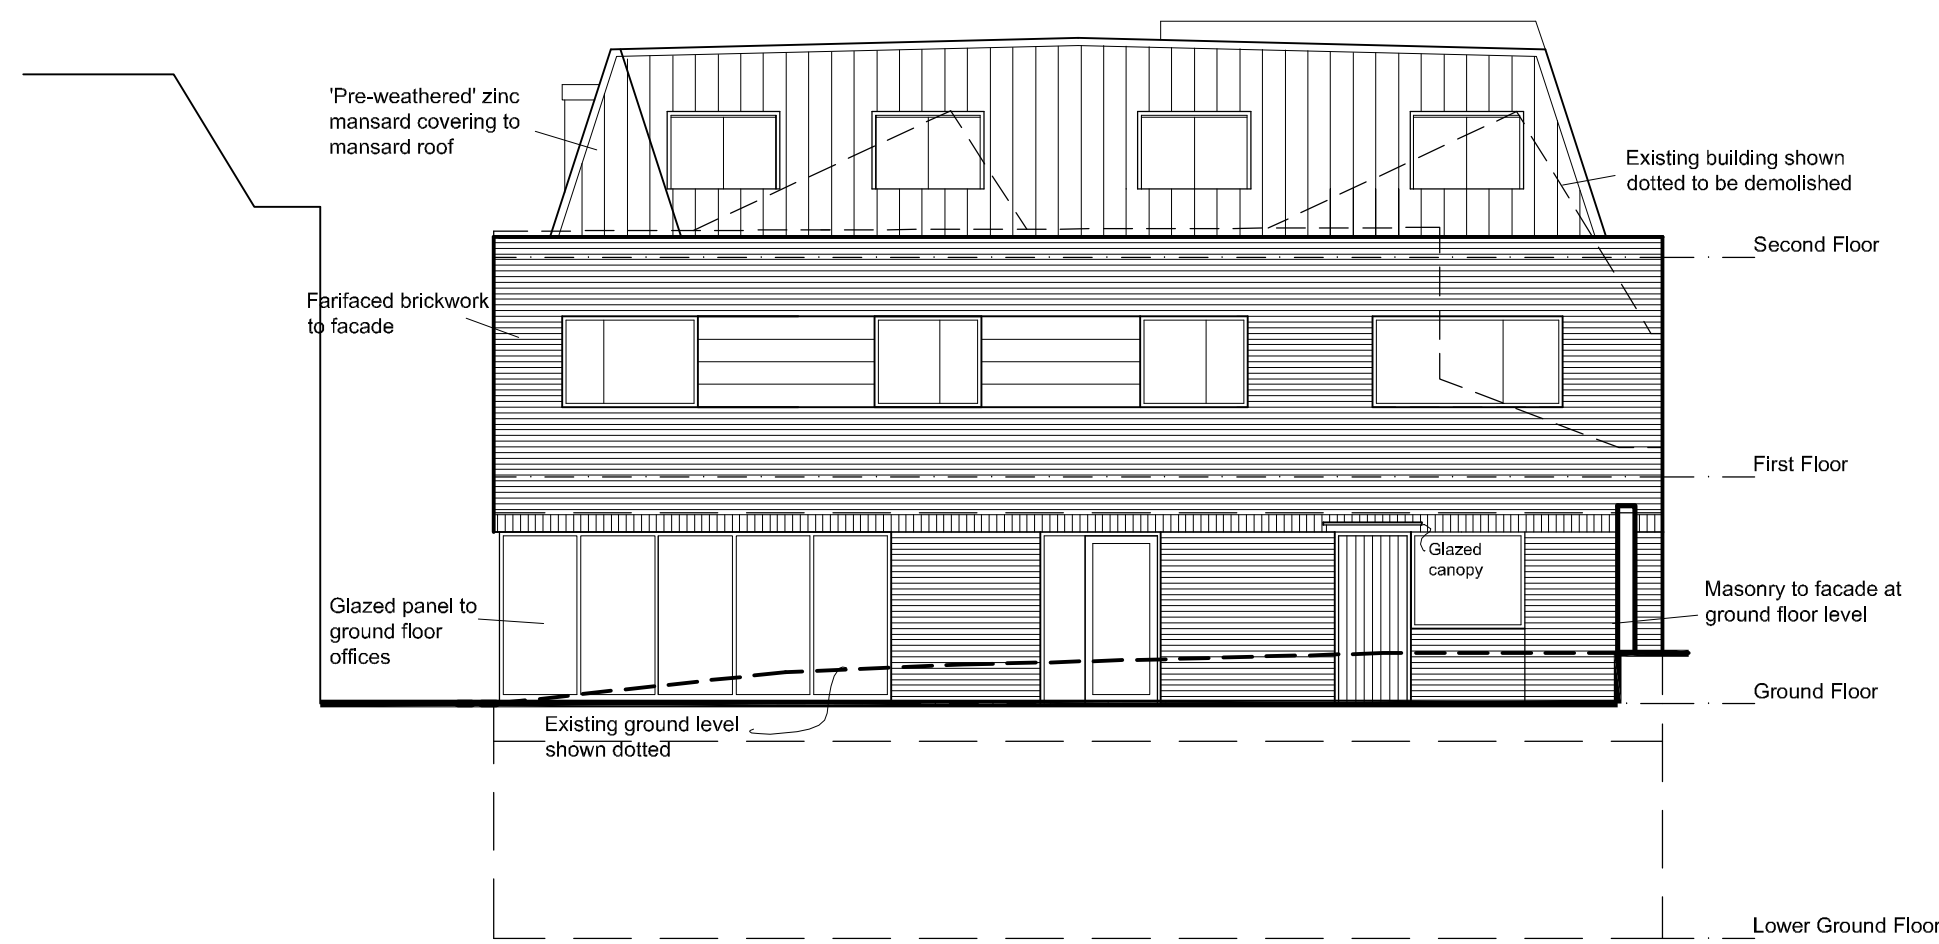

Proposed East Elevation

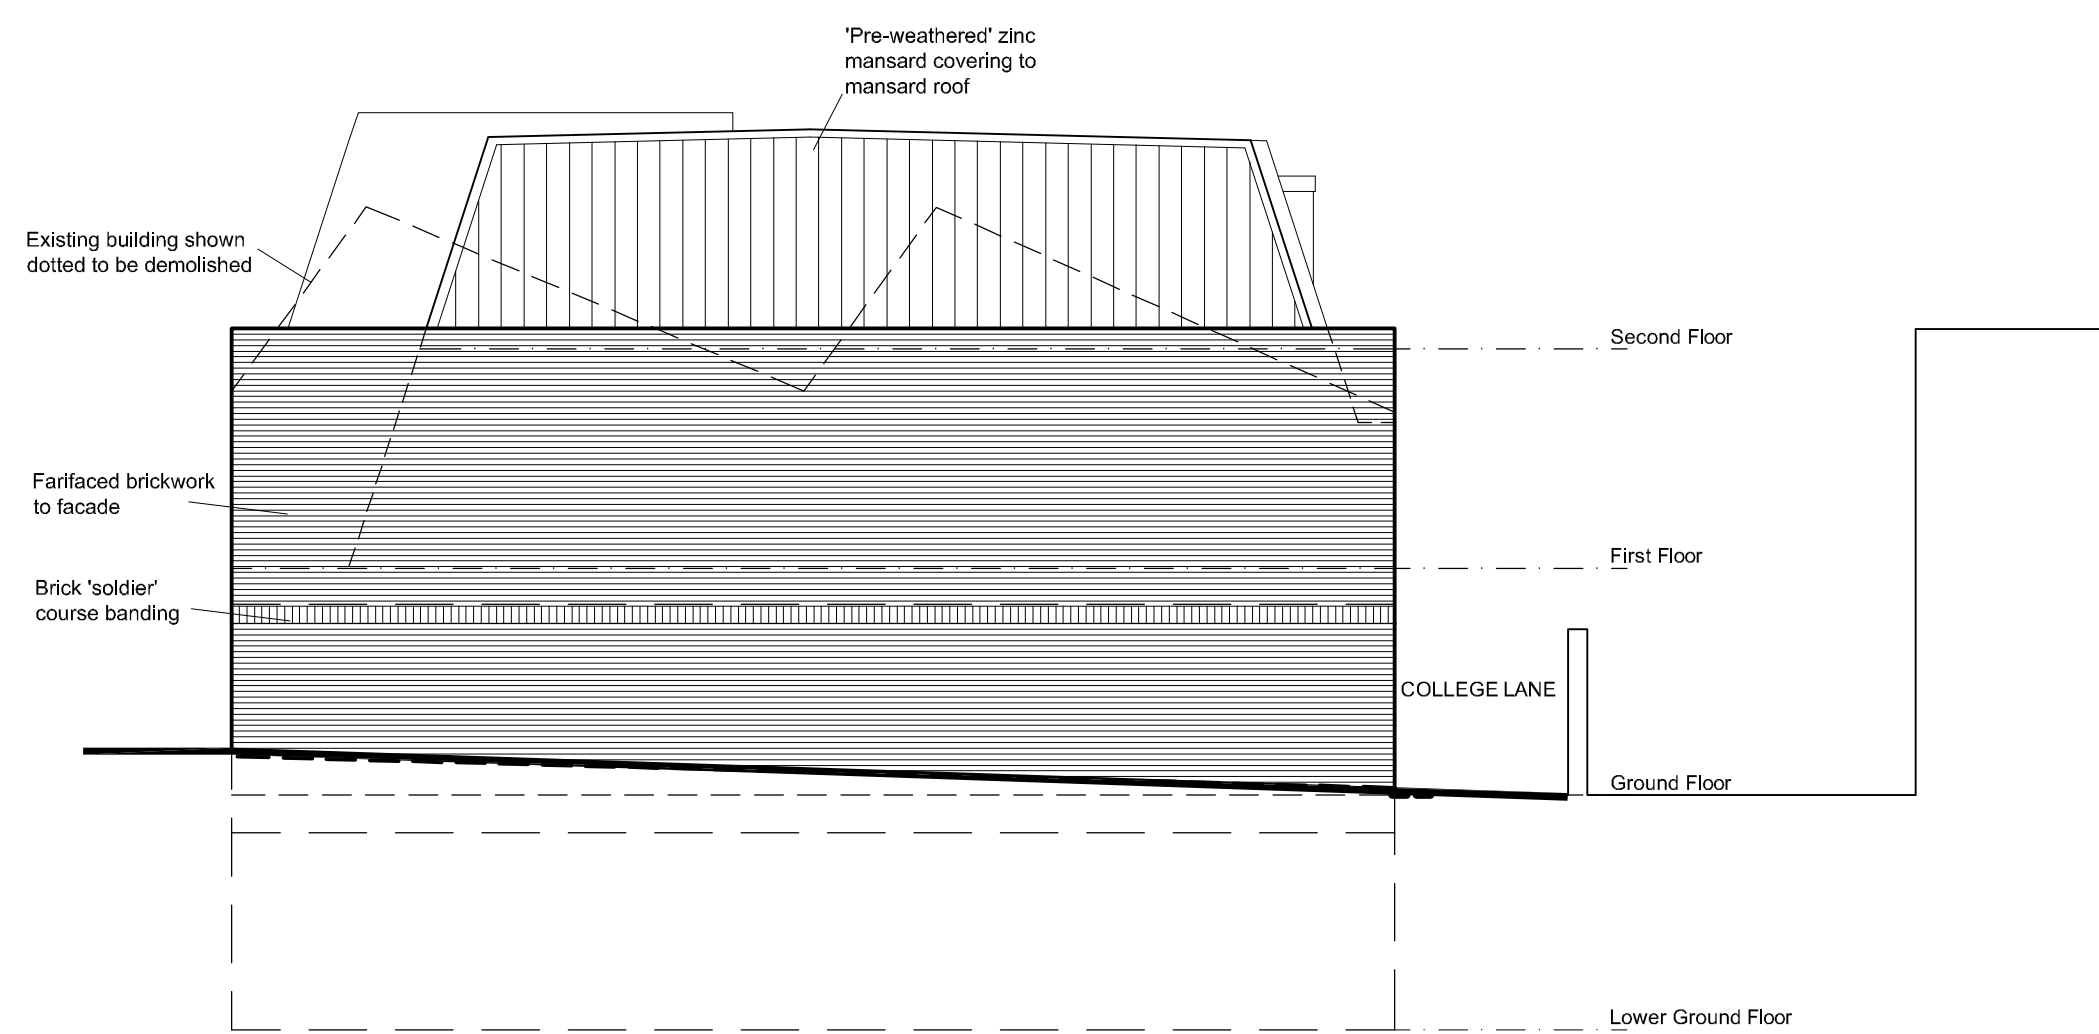

Proposed West Elevation

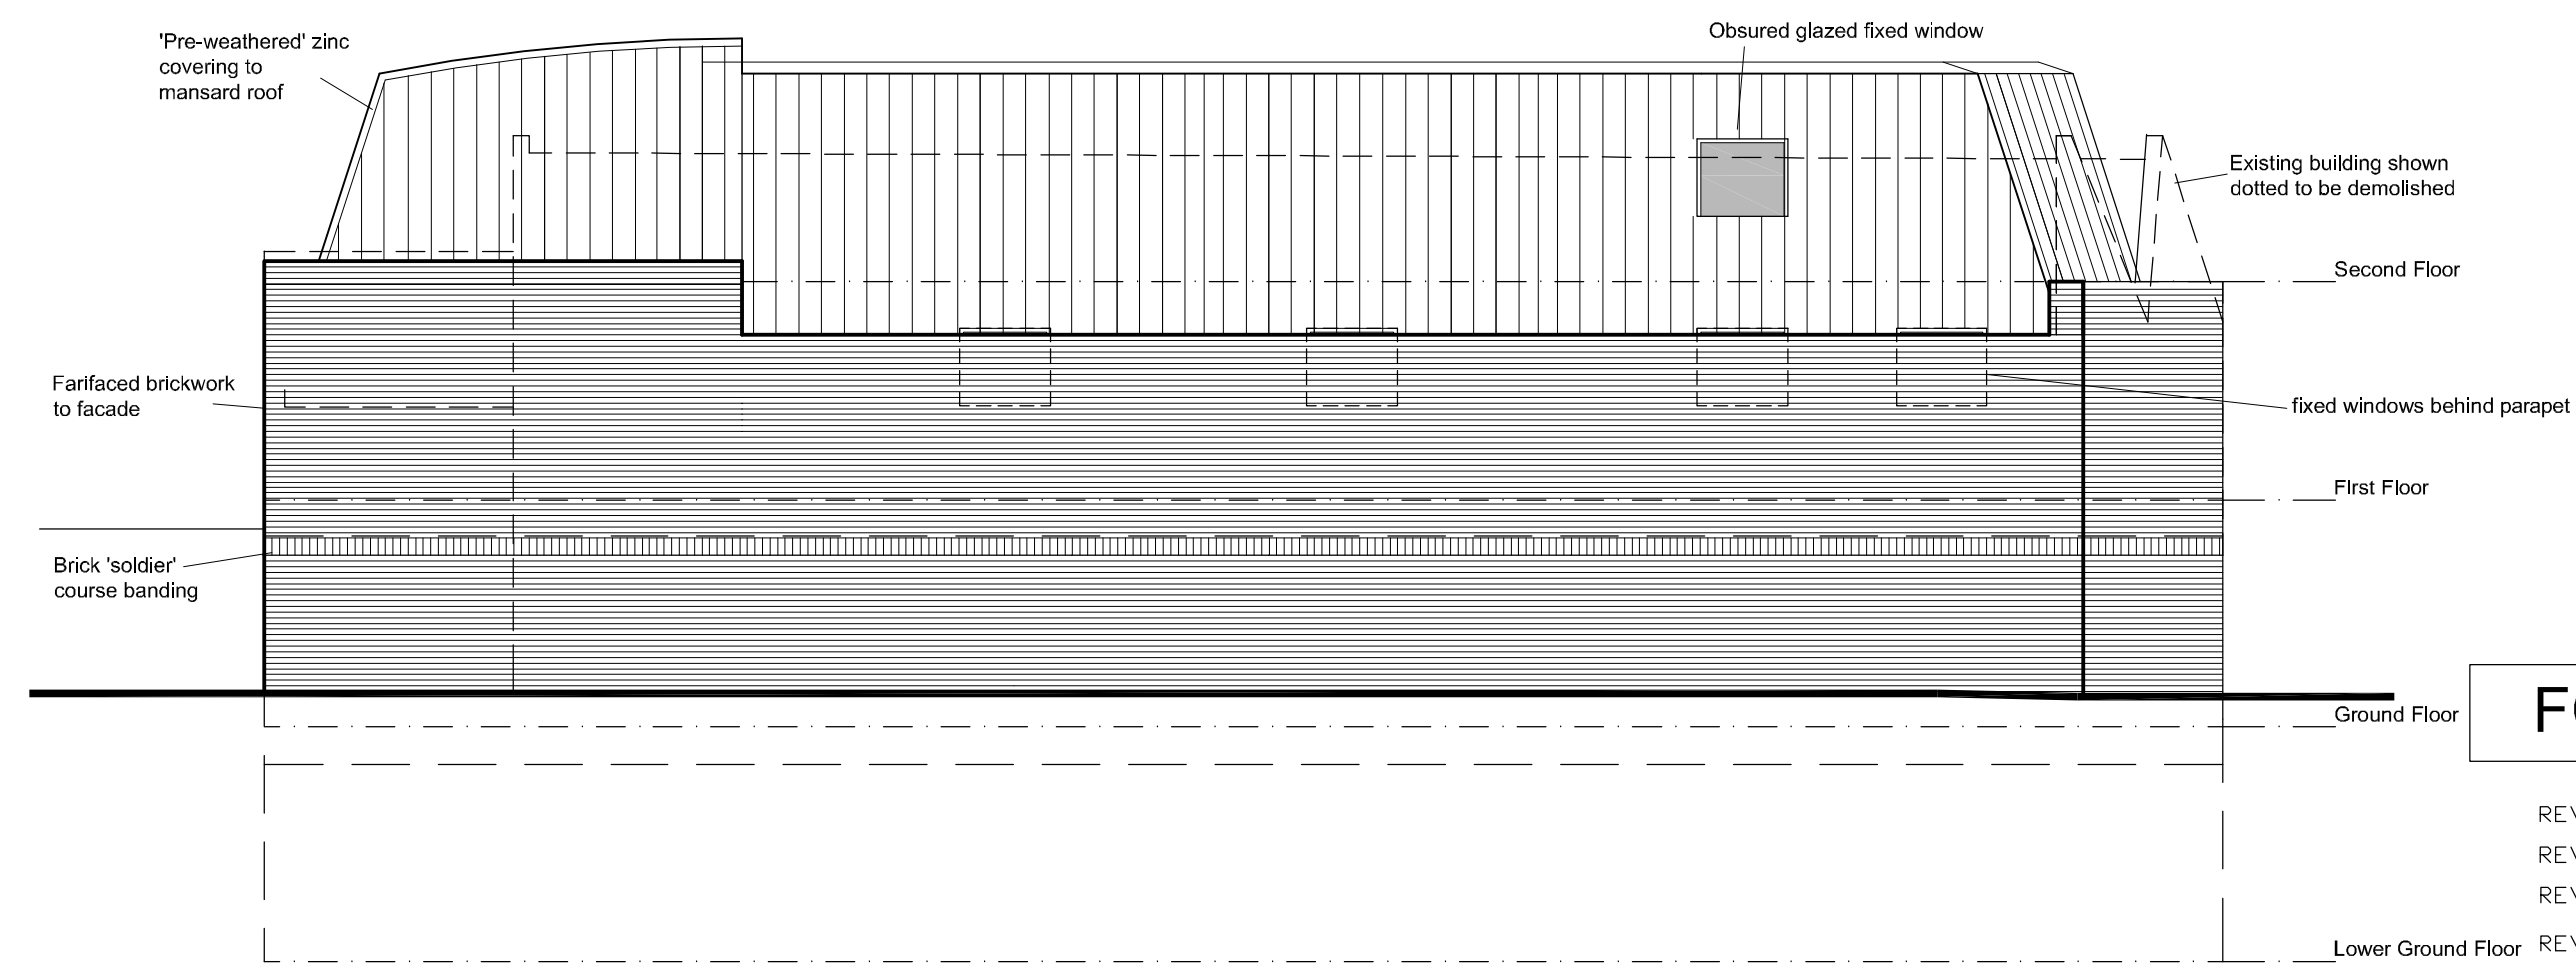

Proposed North Elevation

FOR PLANNING


REV F 03/12/09 NORTH MANSARD  
REV E 30/09/09 GENERAL REVISIONS  
REV D 13/07/09 GENERAL REVISIONS  
REV C 22/0/09 GENERAL REVISIONS  
REV B 19/05/09 TERRACE WALL HEIGHT  
REDUCED  
REV A 23/12/08 GENERAL REVISIONS

BB PARTNERSHIP LTD  
CHARTERED ARCHITECTS


THE TRAFALGAR . 17 REMINGTON STREET . LONDON N1 8BH  
TEL . 020 7336 8555 FAX . 020 7336 8777  
e-mail . architect@bbpartnership.co.uk

client		MRS S FABRE			
project		1 - 8 COLLEGE YARD LONDON NW5			
drawing		PROPOSED ELEVATIONS			
date		scale		drawn by	
July 08		1:100 @ A1		st	
drg.no.		ENX_013		rev.	A B C
				D	E F


do not scale . check all dimensions on site ©  
© 2008 BB PARTNERSHIP LIMITED  
ALL RIGHTS RESERVED

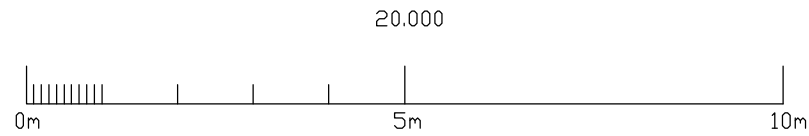


Note  
Design subject to structural  
engineers/services engineer and  
planners comments

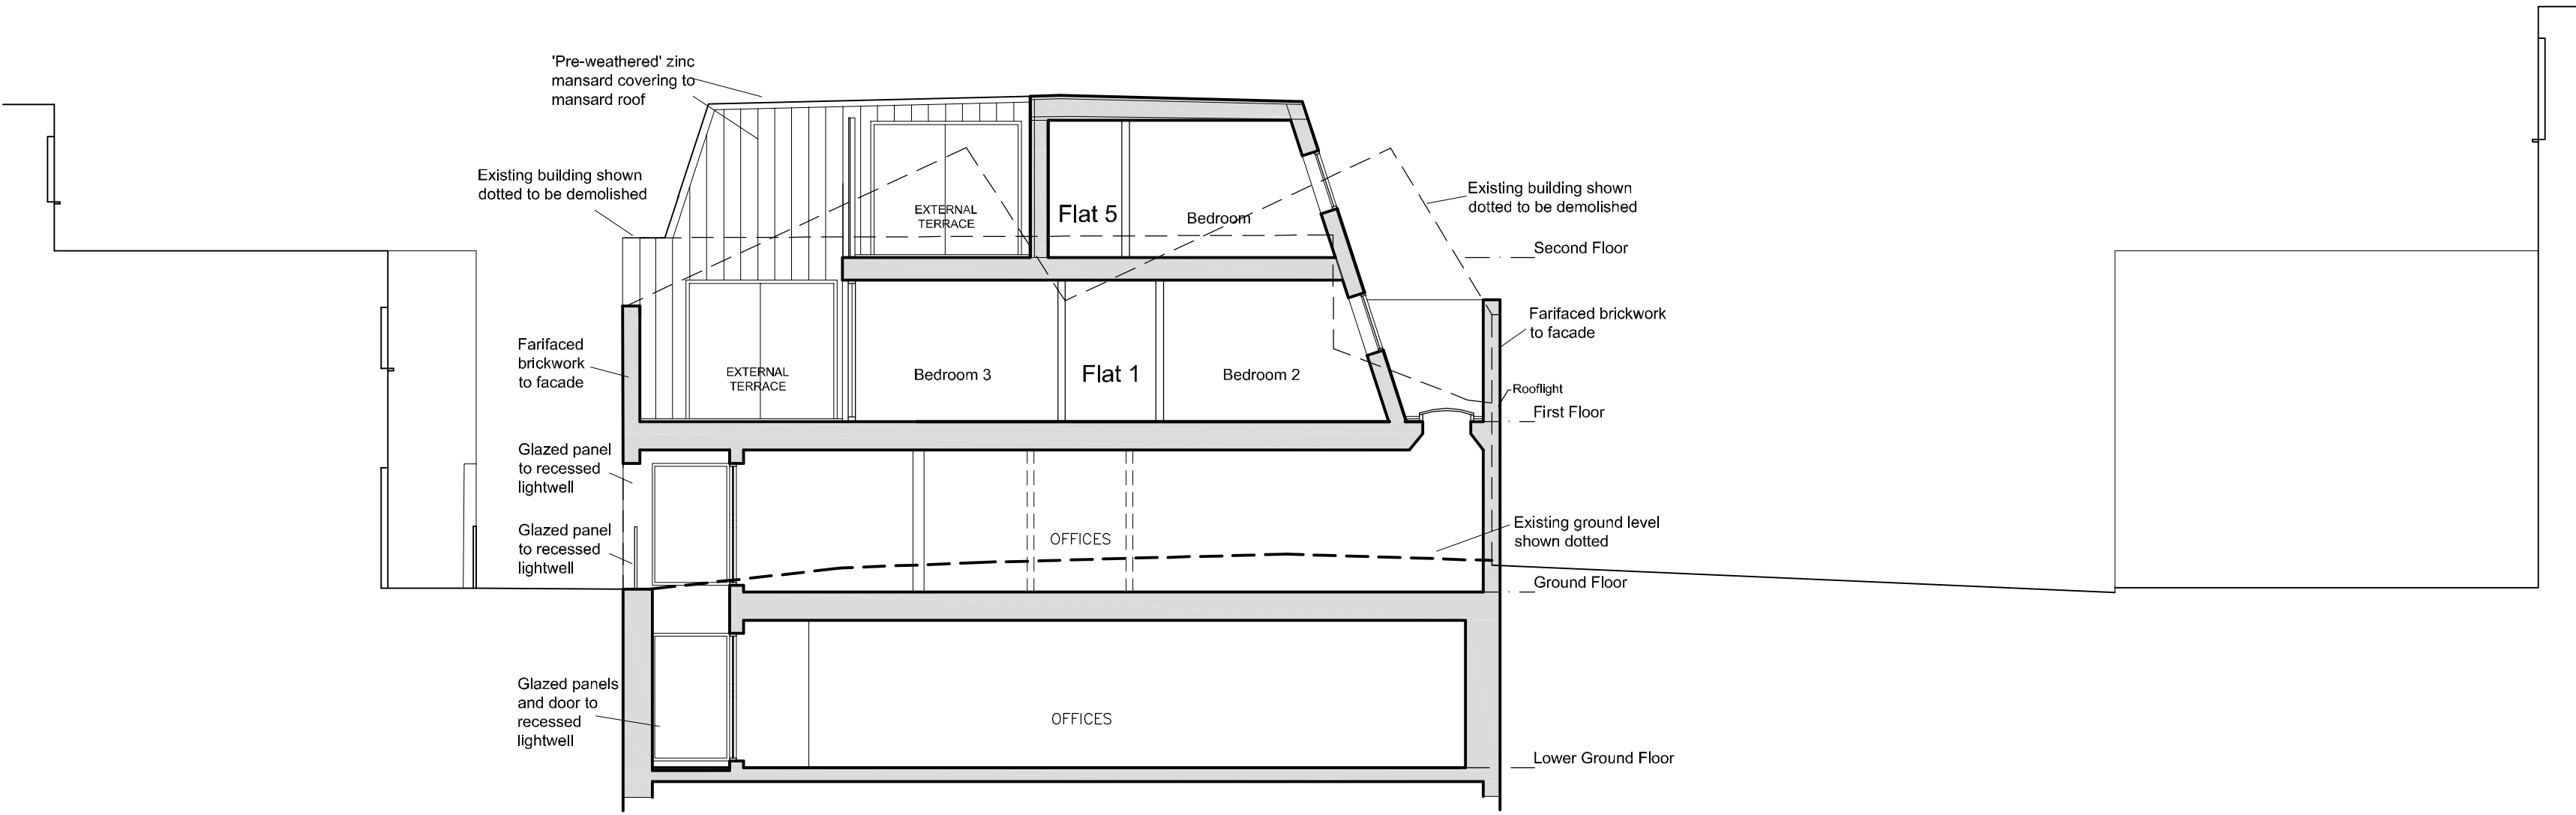


Proposed Section A- A

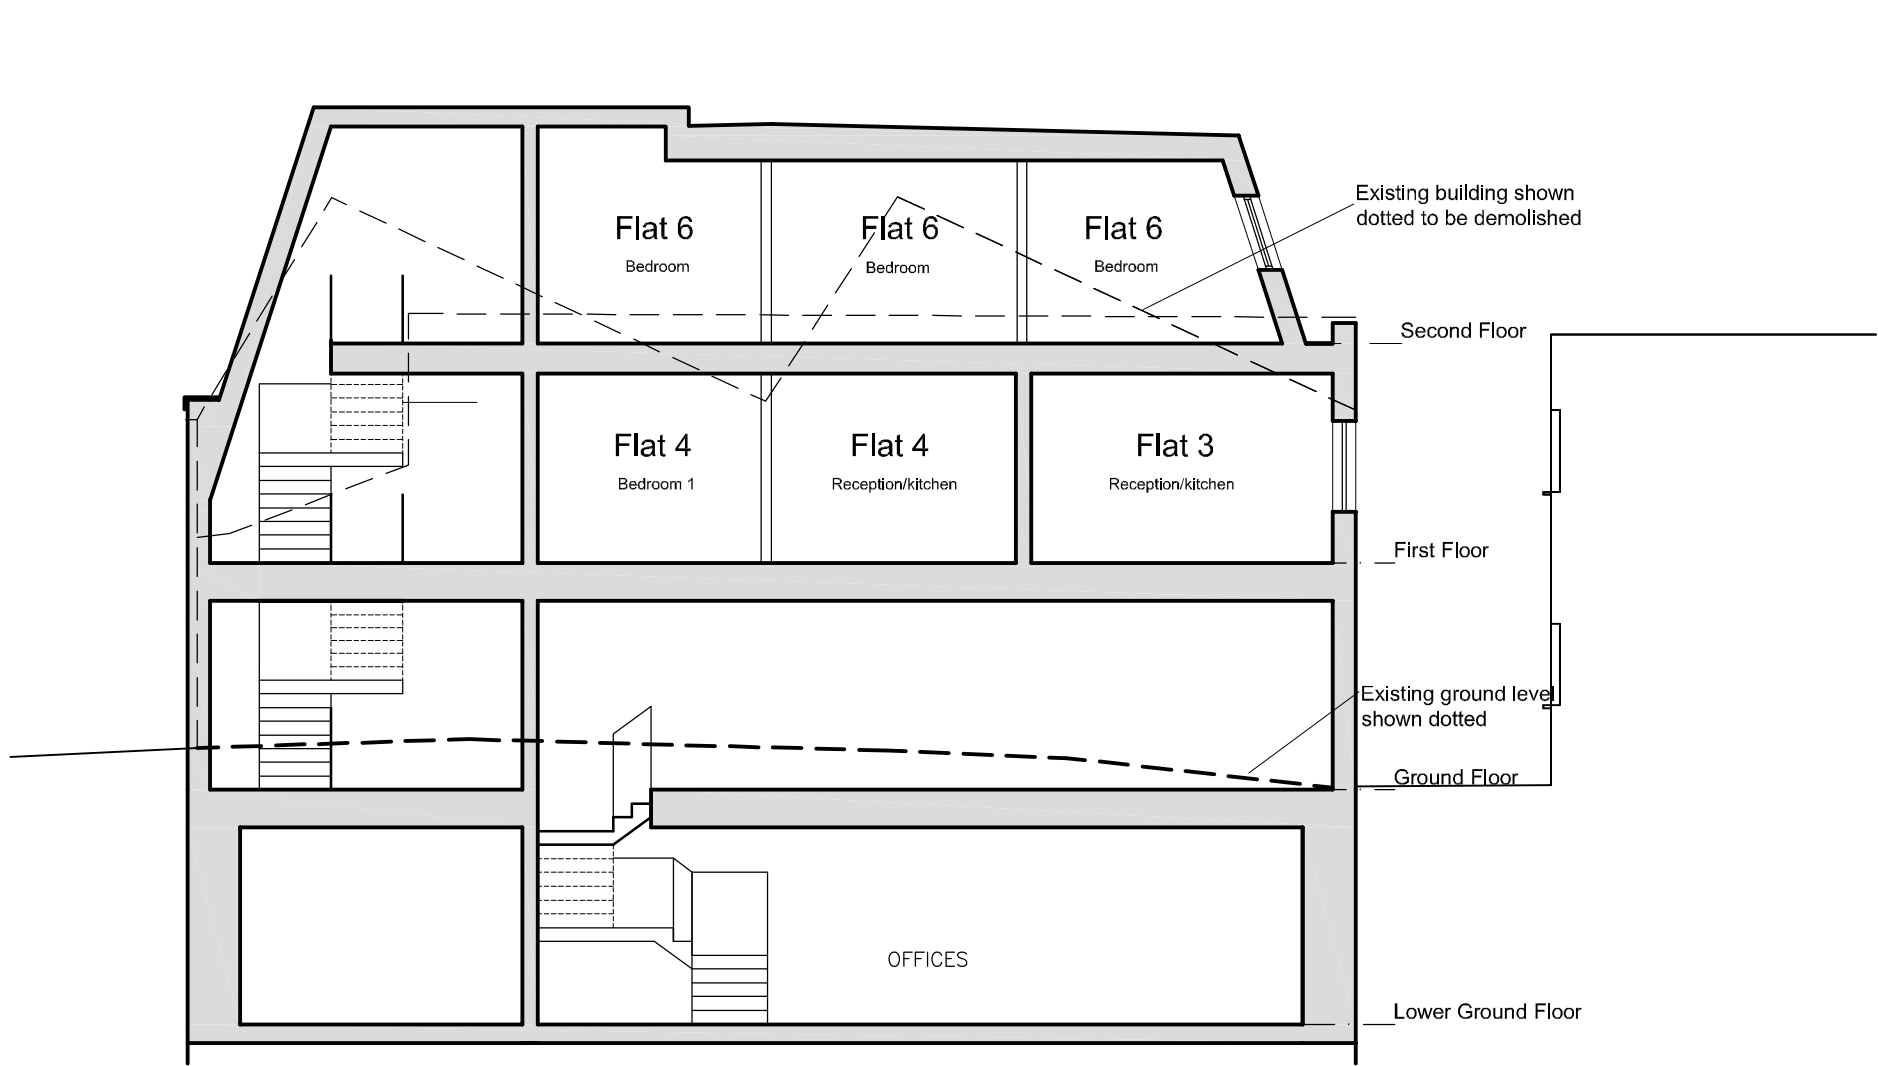


Proposed Section E-E

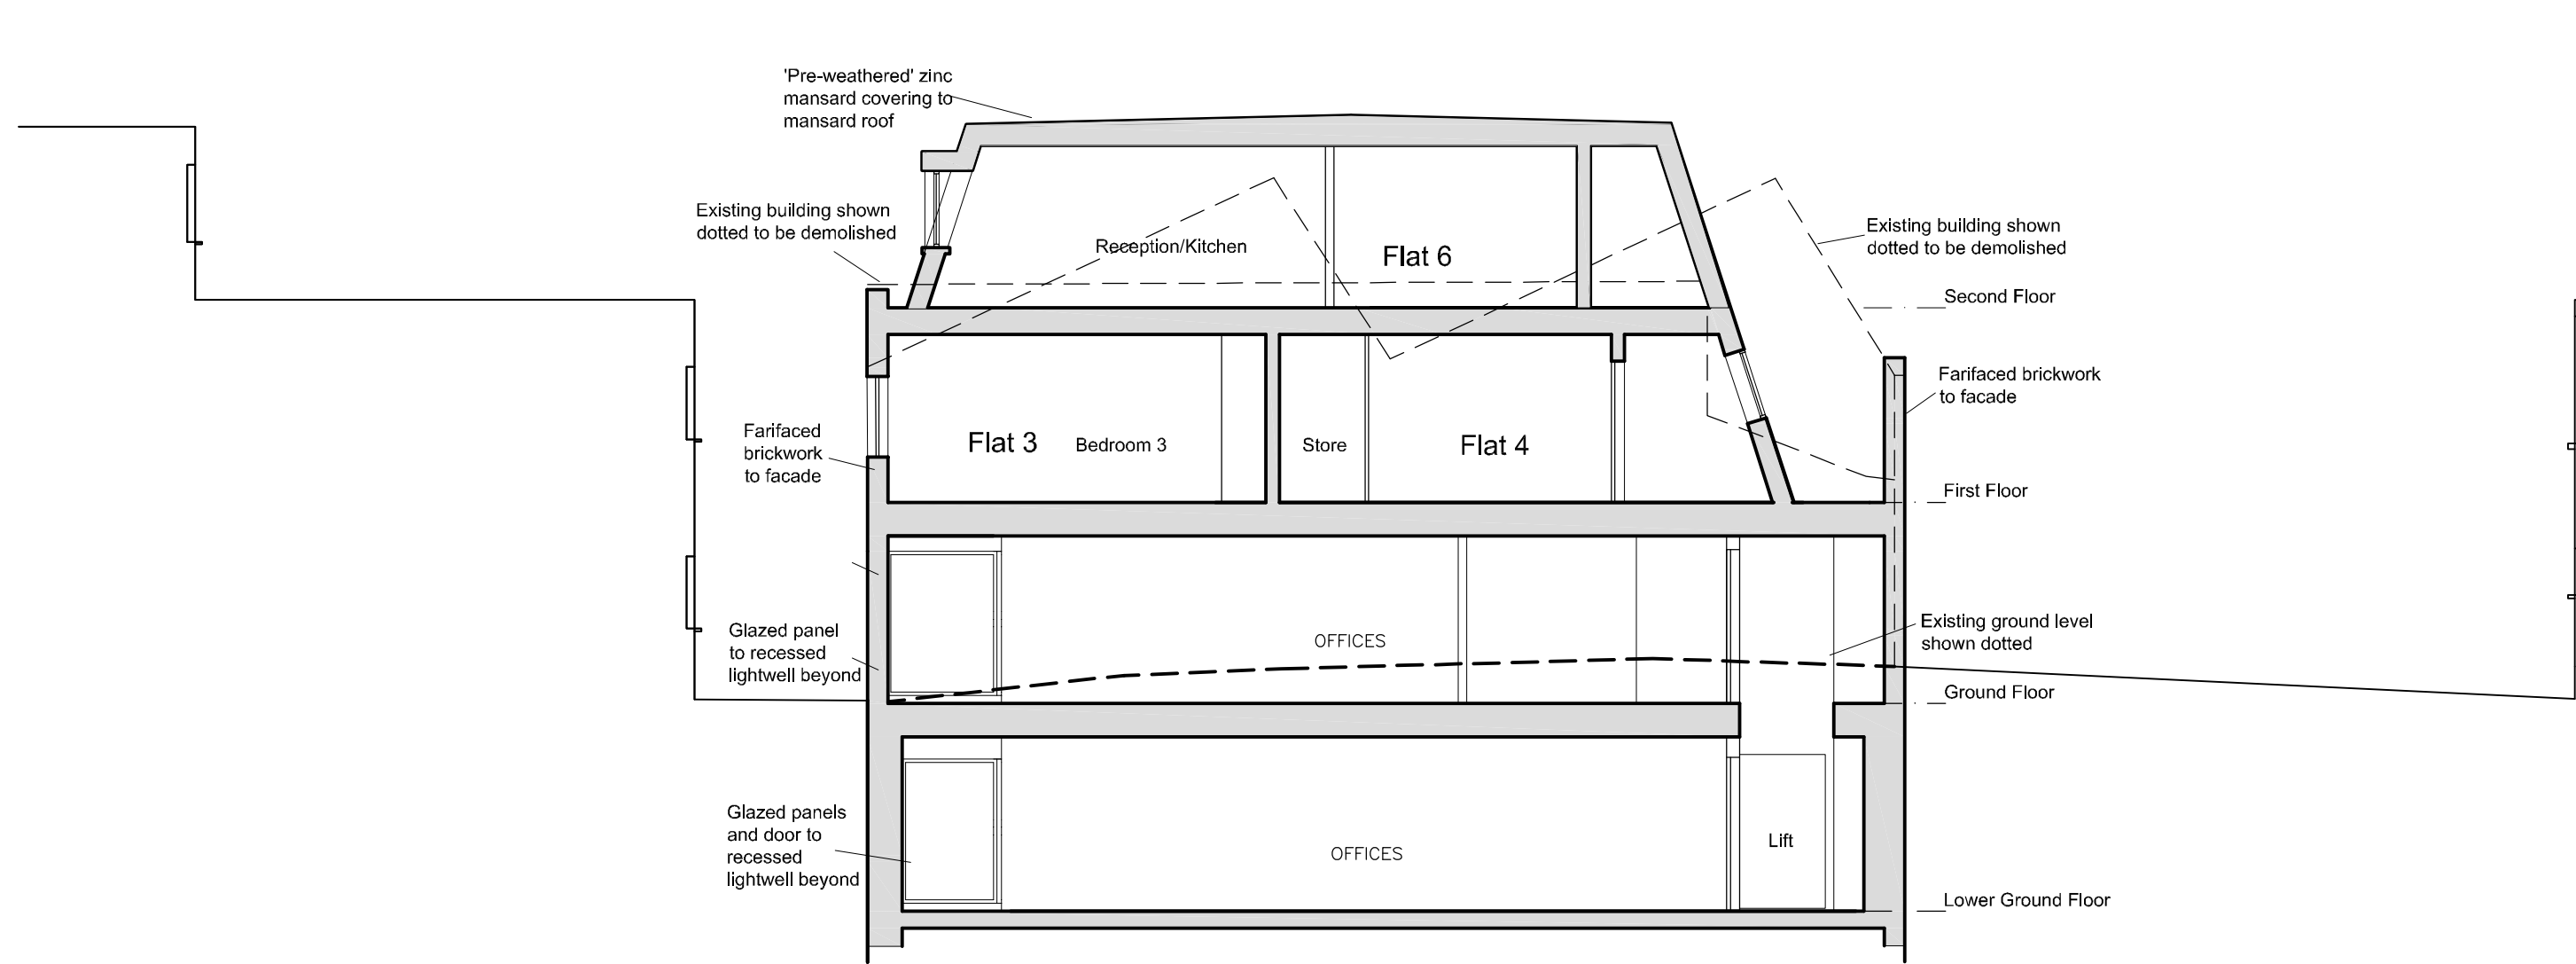

Proposed Section B - B

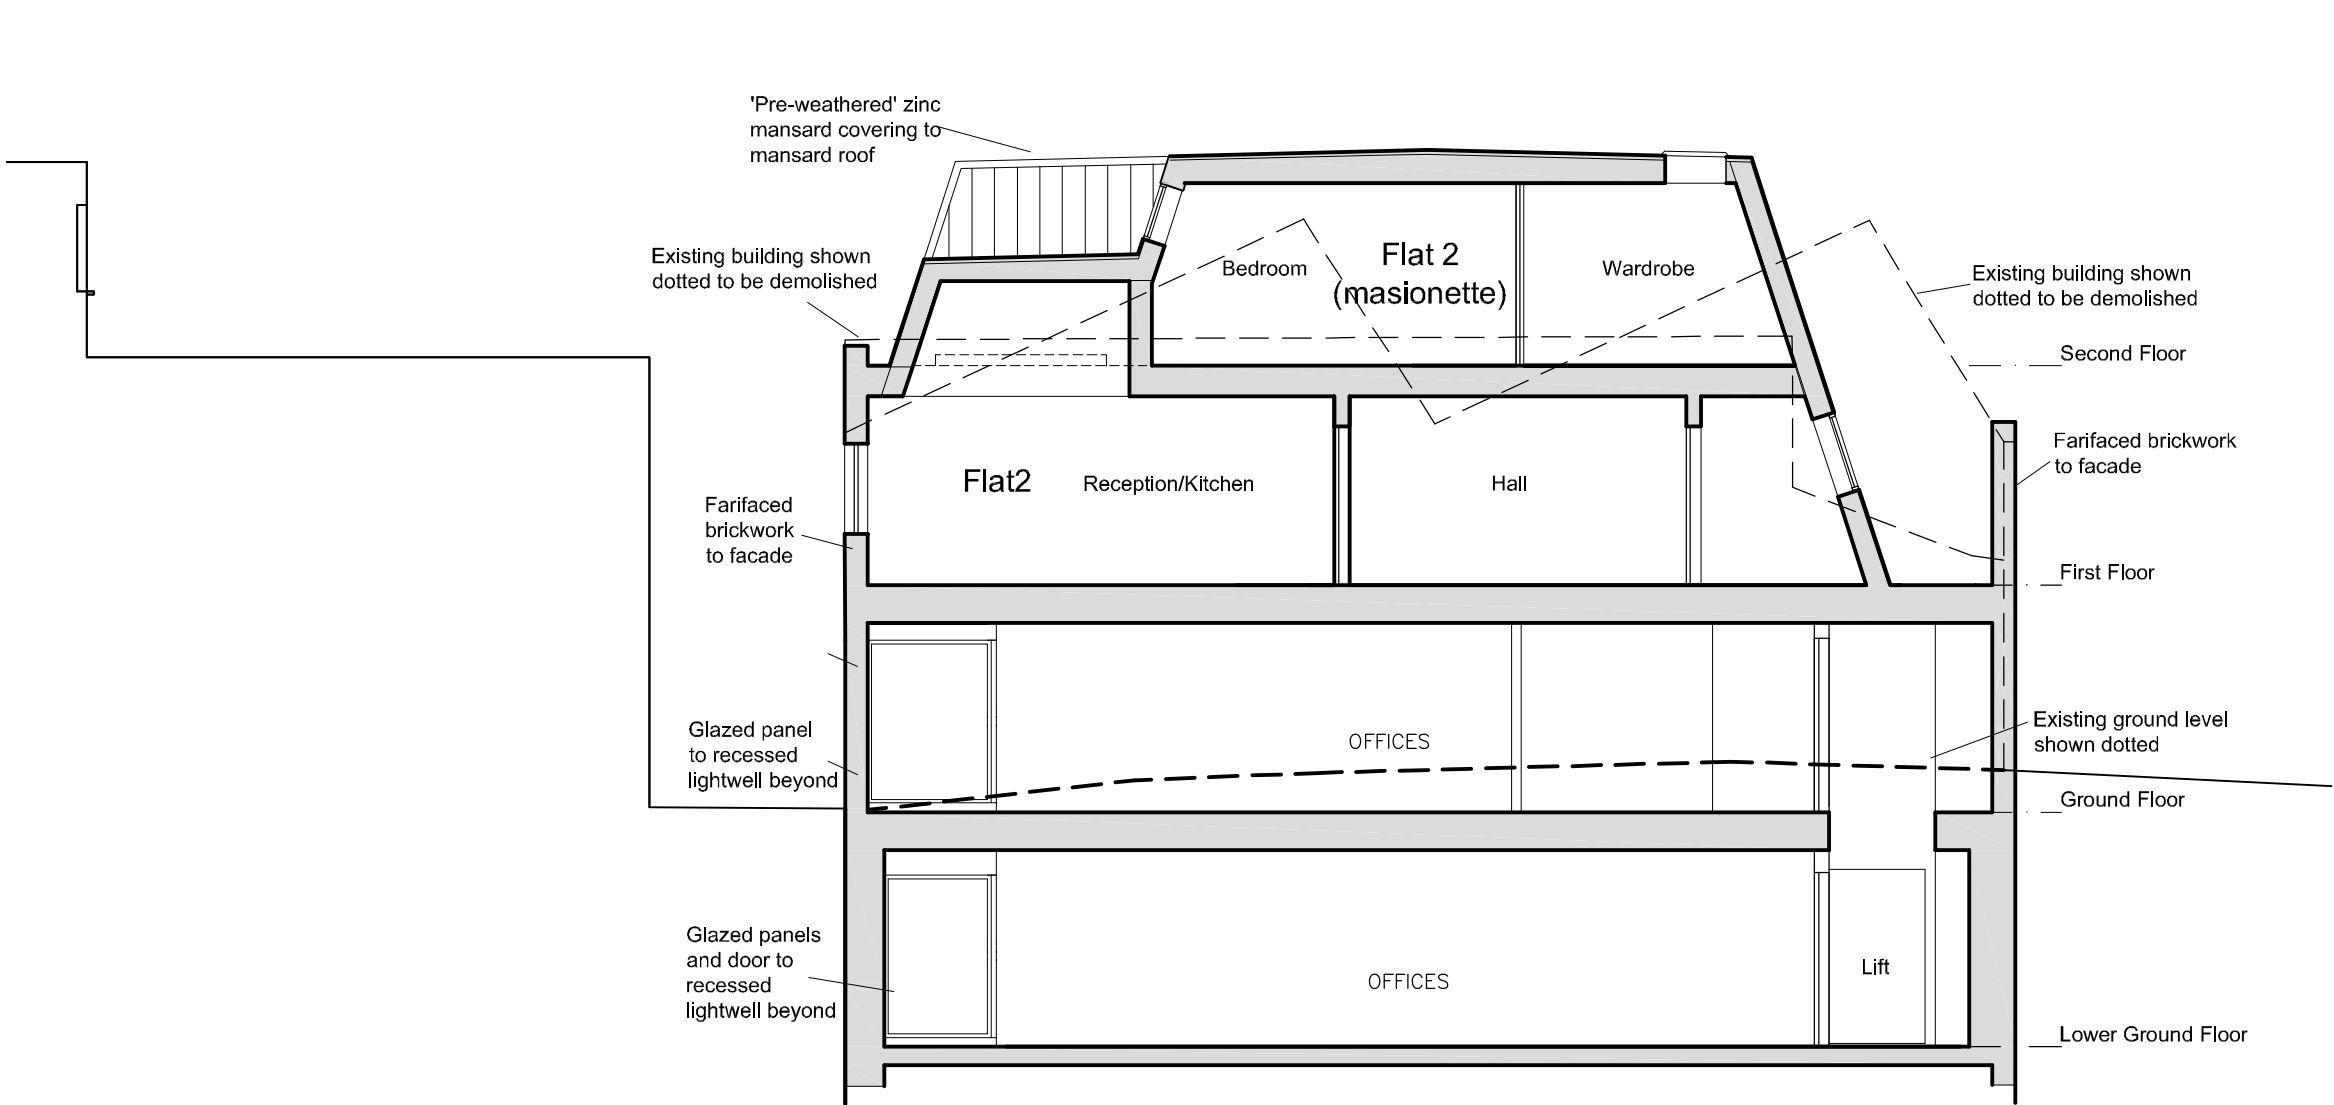

Proposed Section C - C

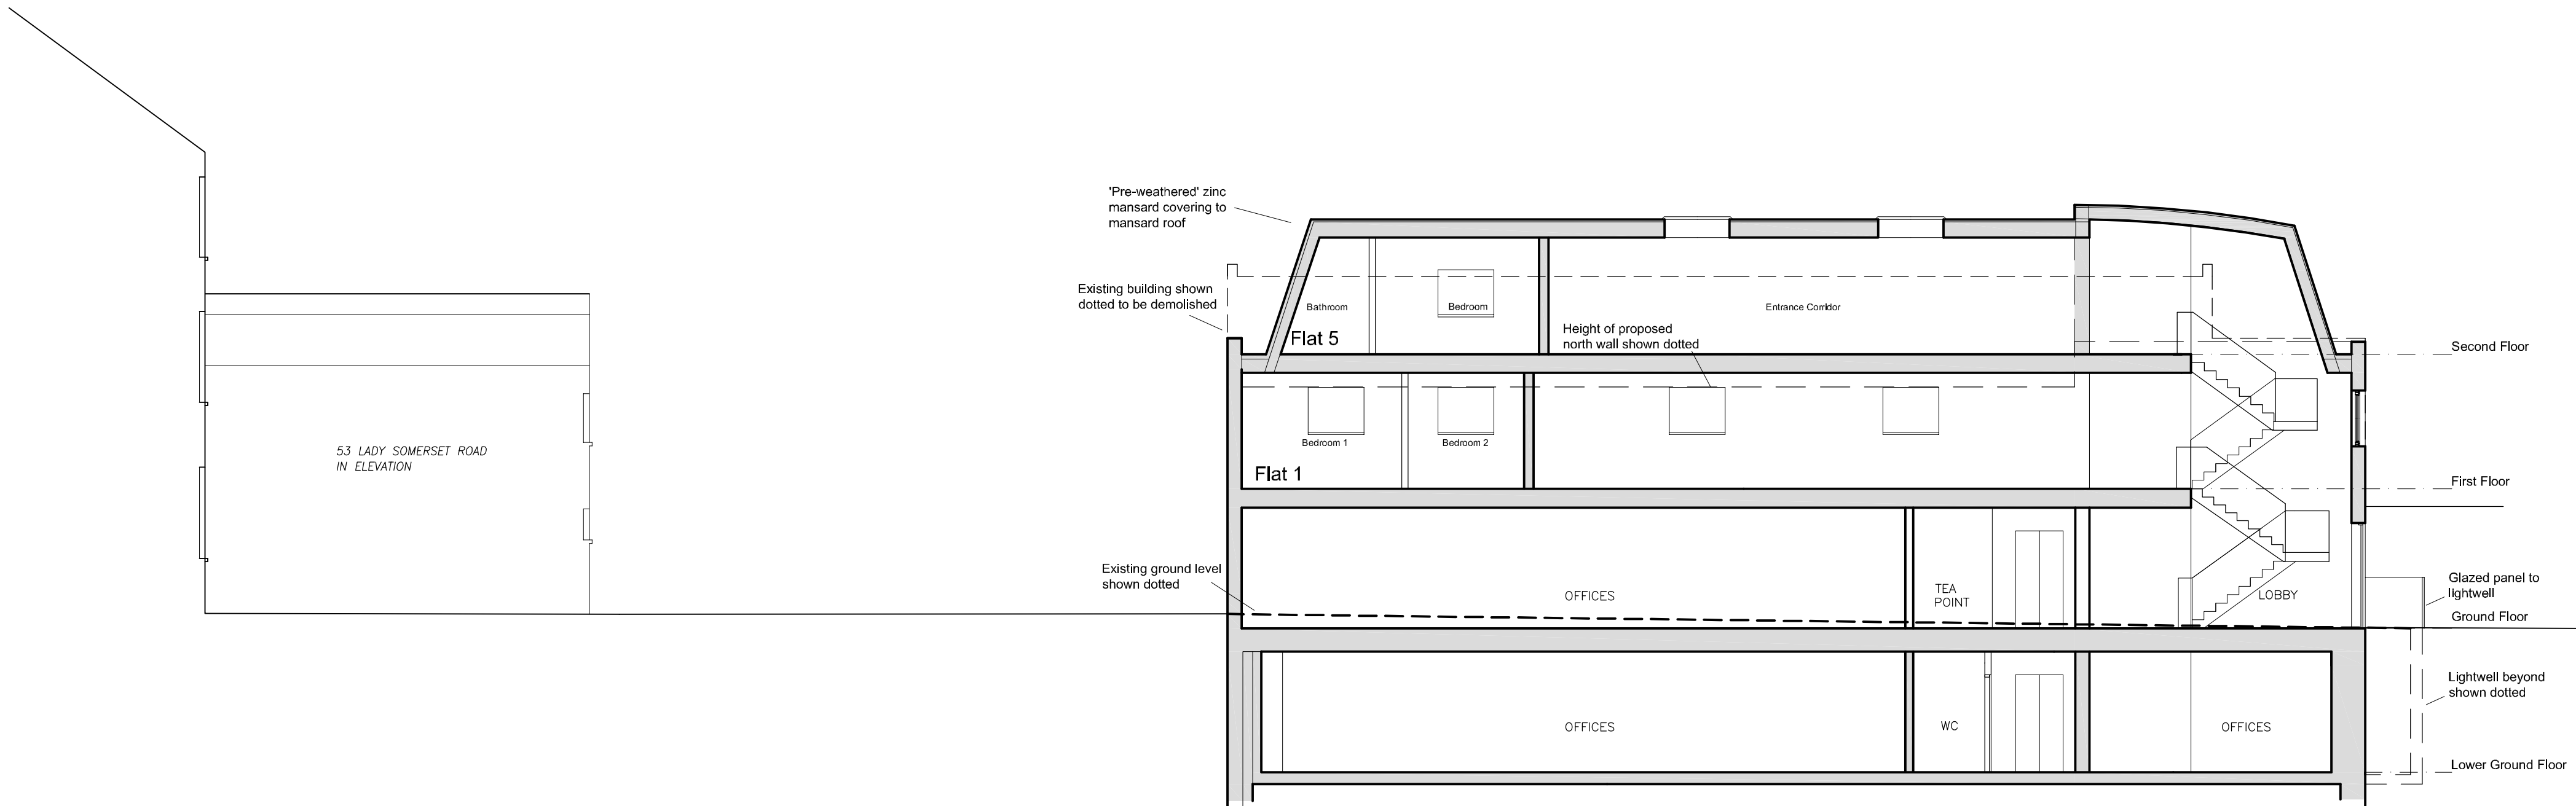

Proposed Section D -D

FOR PLANNING


REV G 18/01/10 SECTION E-E ADDED  
REV F 01/12/09 SECTION D-D REVISED, FLATS REVISED  
REV E 01/12/09 GENERAL REVISIONS  
REV D 30/09/09 GENERAL REVISIONS  
REV C 13/07/09 SECTION D-D ADDED  
REV B 19/05/09 SECTION C-C ADDED  
REV A 26/02/09 GENERAL REVISIONS

BB PARTNERSHIP LTD  
CHARTERED ARCHITECTS

THE TRAFALGAR . 17 REMINGTON STREET . LONDON N1 8QH  
TEL . 020 7336 8555 FAX . 020 7336 8777  
e-mail . architect@bbpartnership.co.uk

client	MRS S FABRE		
project	1 - 8 COLLEGE YARD LONDON NW5		
drawing	PROPOSED SECTIONS		
date	scale	drawn by	
July 08	1:100 @ A1	st	
drg.no.	rev.	A	B
ENX_014	D	E	F
		G	

do not scale . check all dimensions on site ©  
© 2008 BB PARTNERSHIP LIMITED  
ALL RIGHTS RESERVED

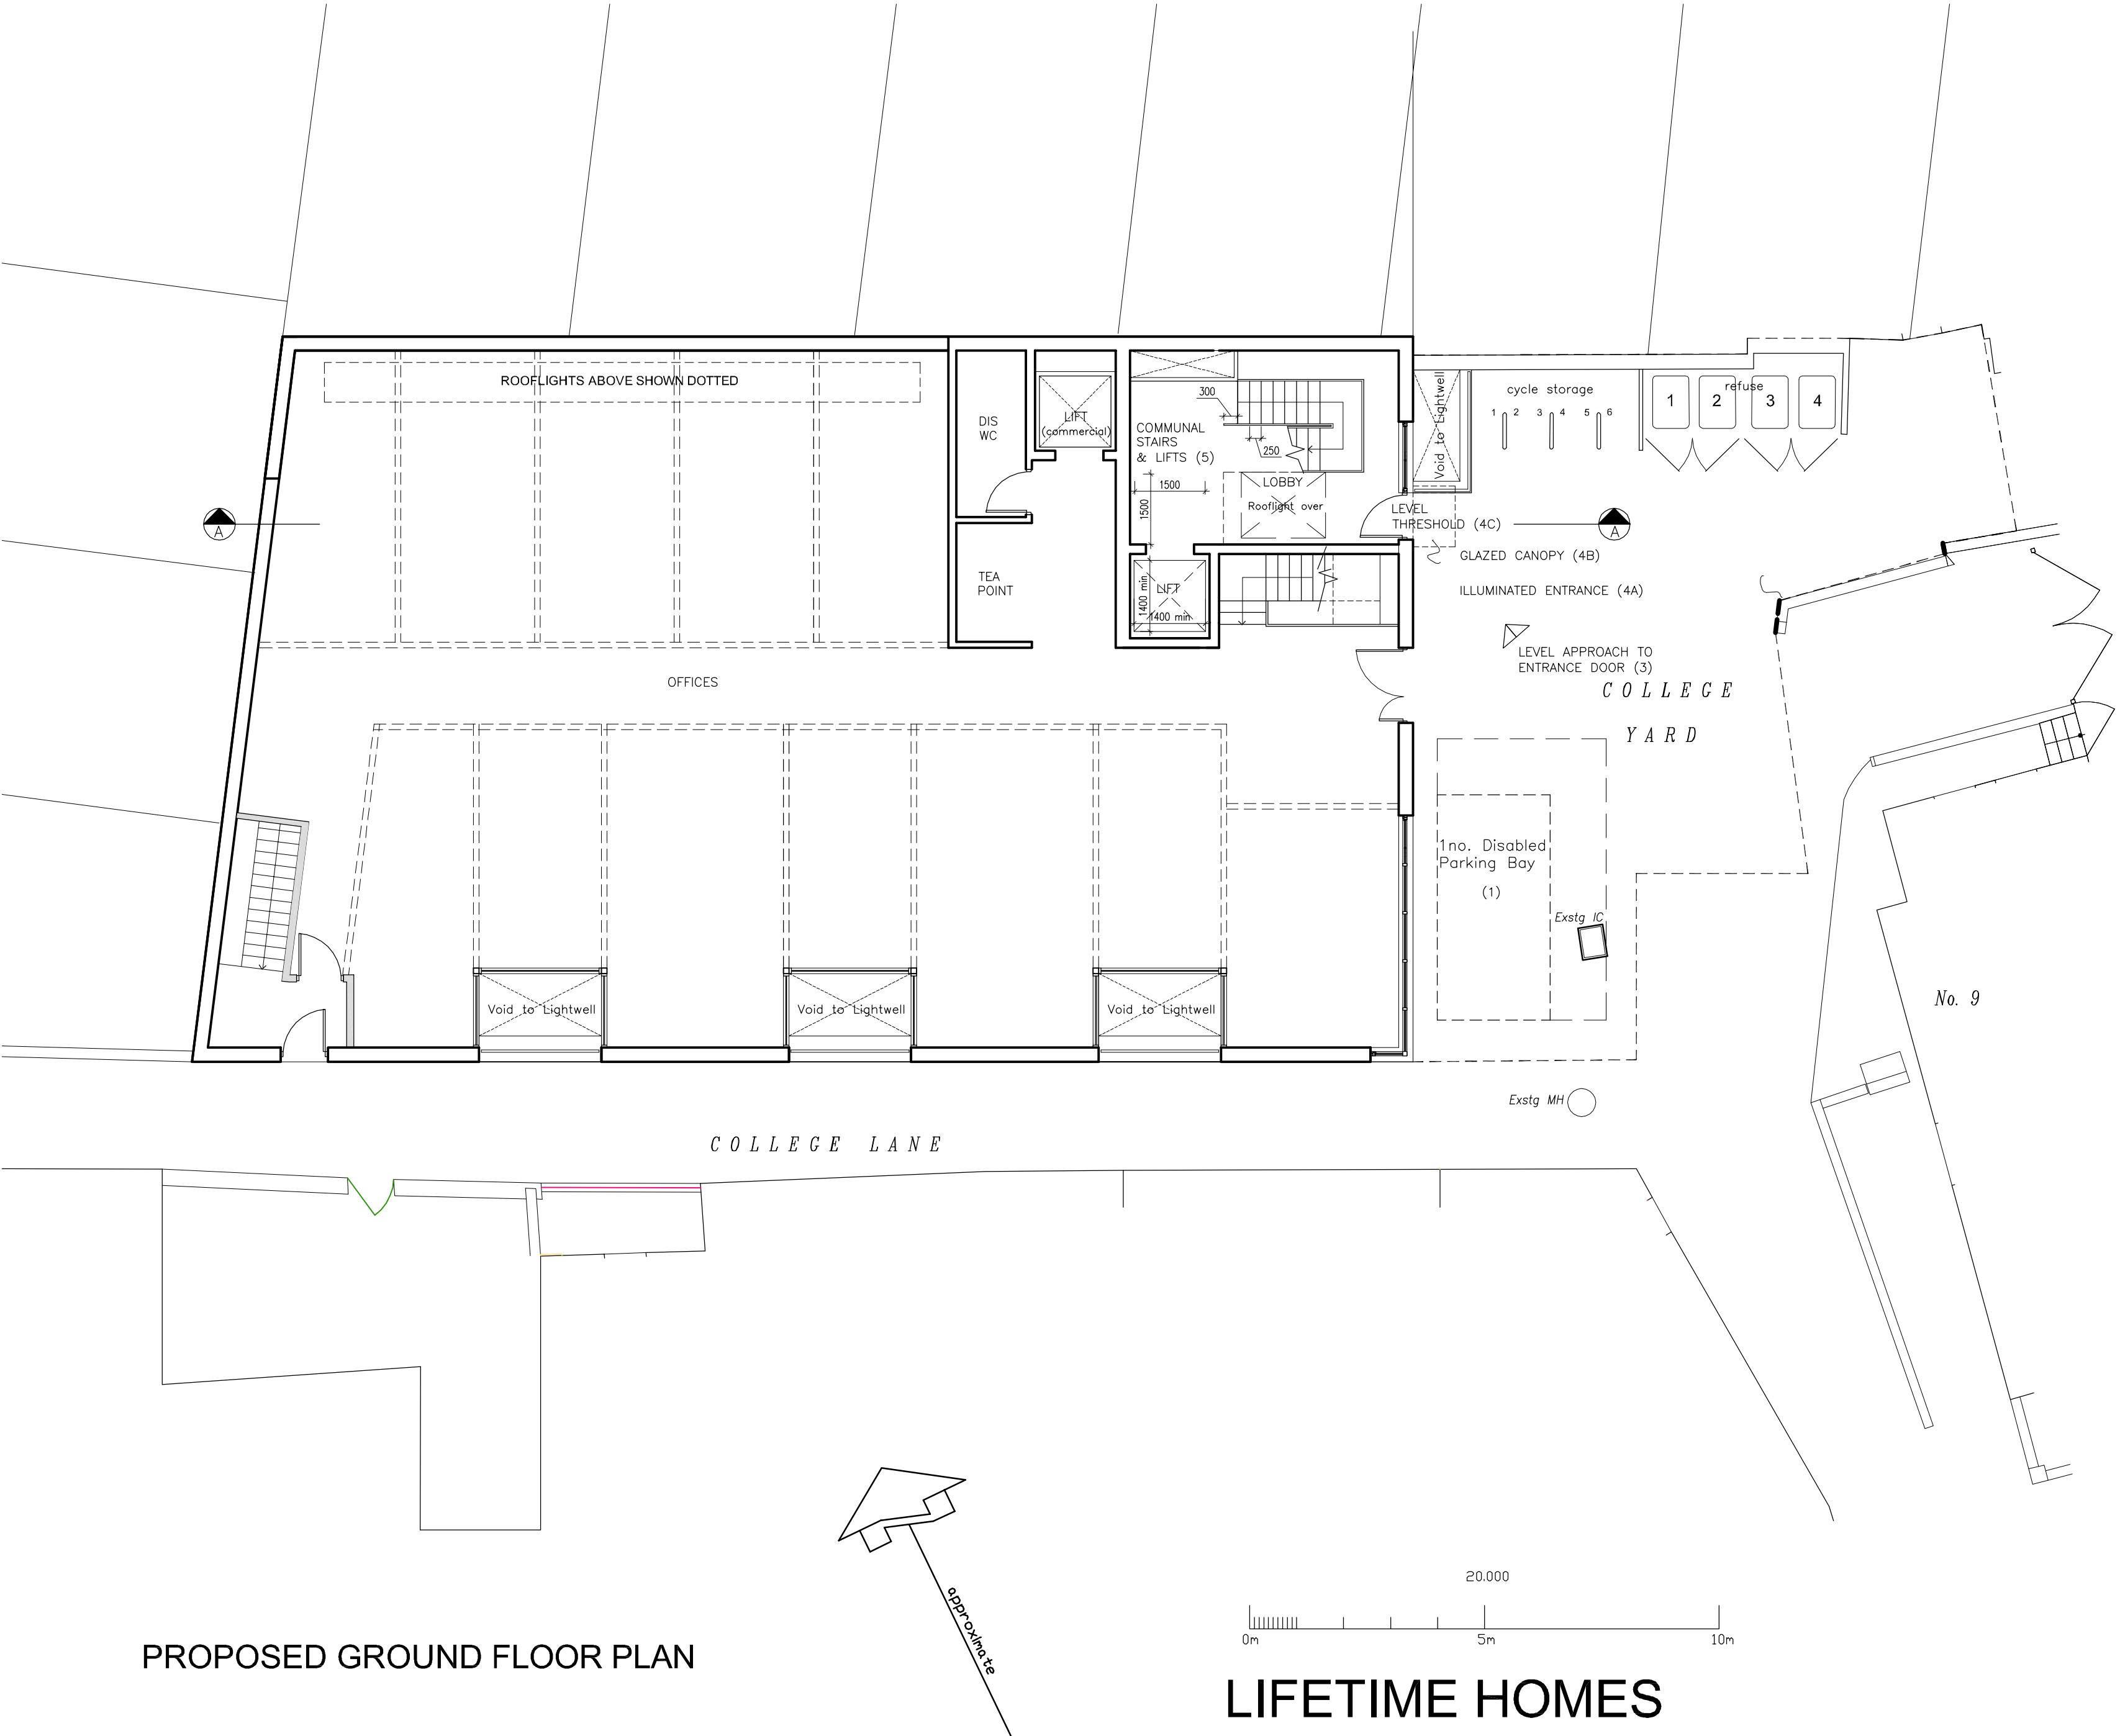

PROPOSED GROUND FLOOR PLAN

LIFETIME HOMES

**Note**  
Design subject to structural  
engineers/services engineer and  
planners comments

DRAWING TO BE READ IN  
CONJUNCTION WITH LIFETIME  
HOMES STATEMENT ENX - B Oct '09

FOR PLANNING

REV B 11/12/09 GENERAL REVISIONS  
REV A 29/09/09 GENERAL REVISIONS

**BB PARTNERSHIP LTD**  
CHARTERED ARCHITECTS

THE TRAFALGAR . 17 REMINGTON STREET . LONDON N1 8DH  
TEL . 020 7336 8555 FAX . 020 7336 8777  
e-mail . architect@bbpartnership.co.uk

client				
MRS S FABRE				
project				
1 - 8 COLLEGE YARD LONDON NW5				
drawing				
LIFETIME HOMES Ground Floor Plan				
date	scale	drawn by		
Feb 09	1:100 @ A2	st		
drg.no.	ENX_020	rev.	A	B

do not scale . check all dimensions on site ©


© 2008 BB PARTNERSHIP LIMITED  
ALL RIGHTS RESERVED



PROPOSED FIRST FLOOR PLAN

**Note**  
Design subject to structural  
engineers/services engineer and  
planners comments

DRAWING TO BE READ IN  
CONJUNCTION WITH LIFETIME  
HOMES STATEMENT ENX - B Oct '09

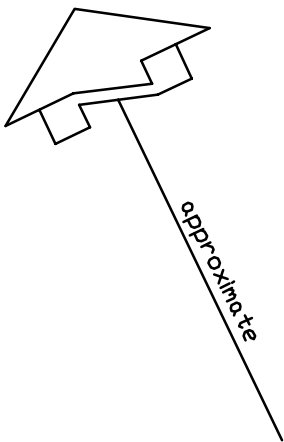

FOR PLANNING

REV B 11/12/09 GENERAL REVISIONS  
REV A 29/09/09 GENERAL REVISIONS

**BB PARTNERSHIP LTD**  
CHARTERED ARCHITECTS

THE TRAFALGAR . 17 REMINGTON STREET . LONDON N1 8DH  
TEL . 020 7336 8555 FAX . 020 7336 8777  
e-mail . architect@bbpartnership.co.uk


client				
MRS S FABRE				
project				
1 - 8 COLLEGE YARD LONDON NW5				
drawing				
LIFETIME HOMES 1st Floor Plan				
date	scale	drawn by		
Feb 09	1:100 @ A2	st		
drg.no.	ENX_021	rev.	A	B

do not scale . check all dimensions on site ©

© 2008 BB PARTNERSHIP LIMITED  
ALL RIGHTS RESERVED

LIFETIME HOMES



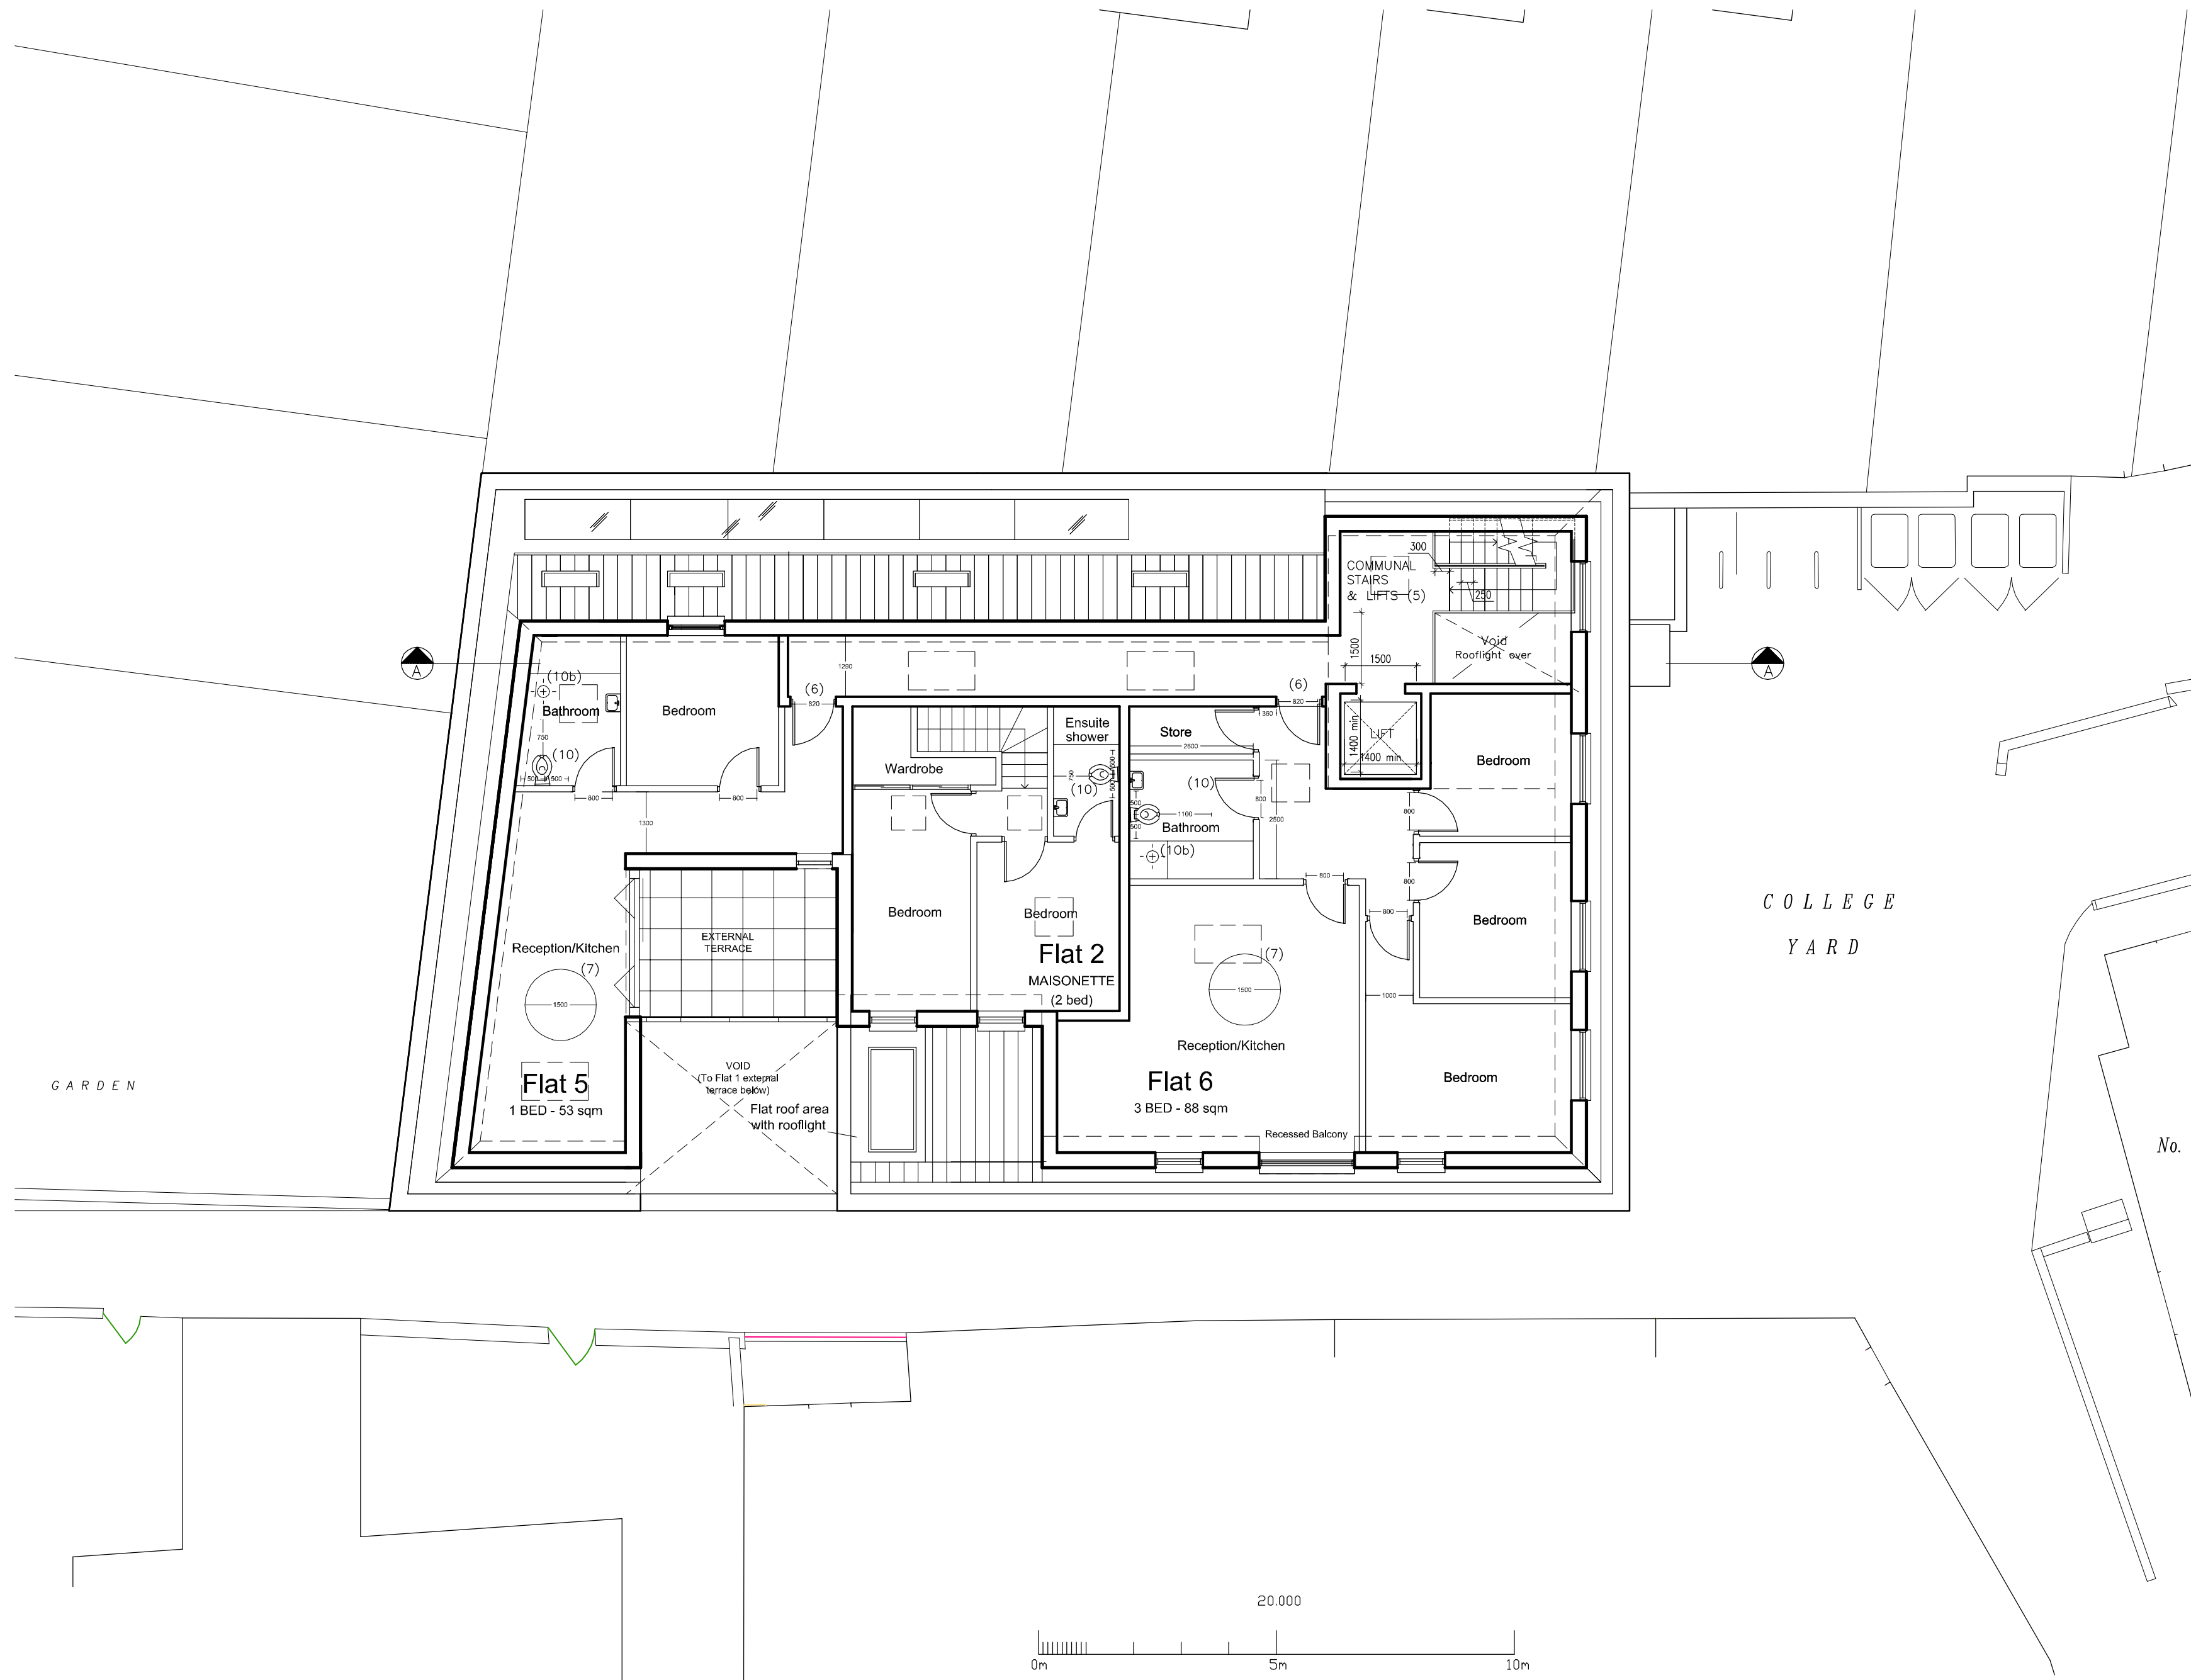

PROPOSED SECOND FLOOR PLAN

**Note**

Design subject to structural engineers/services engineer and planners comments

DRAWING TO BE READ IN CONJUNCTION WITH LIFETIME HOMES STATEMENT ENX - B Oct '09

FOR PLANNING

REV B 11/12/09 GENERAL REVISIONS  
REV A 29/09/09 GENERAL REVISIONS

**BB PARTNERSHIP LTD**  
CHARTERED ARCHITECTS  
THE TRAFALGAR . 17 REMINGTON STREET . LONDON N1 8DH  
TEL . 020 7336 8555 FAX . 020 7336 8777  
e-mail . architect@bbpartnership.co.uk


client		MRS S FABRE			
project		1 - 8 COLLEGE YARD LONDON NW5			
drawing		LIFETIME HOMES 2nd Floor Plan			
date	scale	drawn by			
Feb 09	1:100 @ A2	st			
drg.no.	ENX_022	rev.	A	B	



Note

Design subject to structural  
engineers/services engineer and  
planners comments

DRAWING TO BE READ IN  
CONJUNCTION WITH LIFETIME  
HOMES STATEMENT ENX - B Oct '09

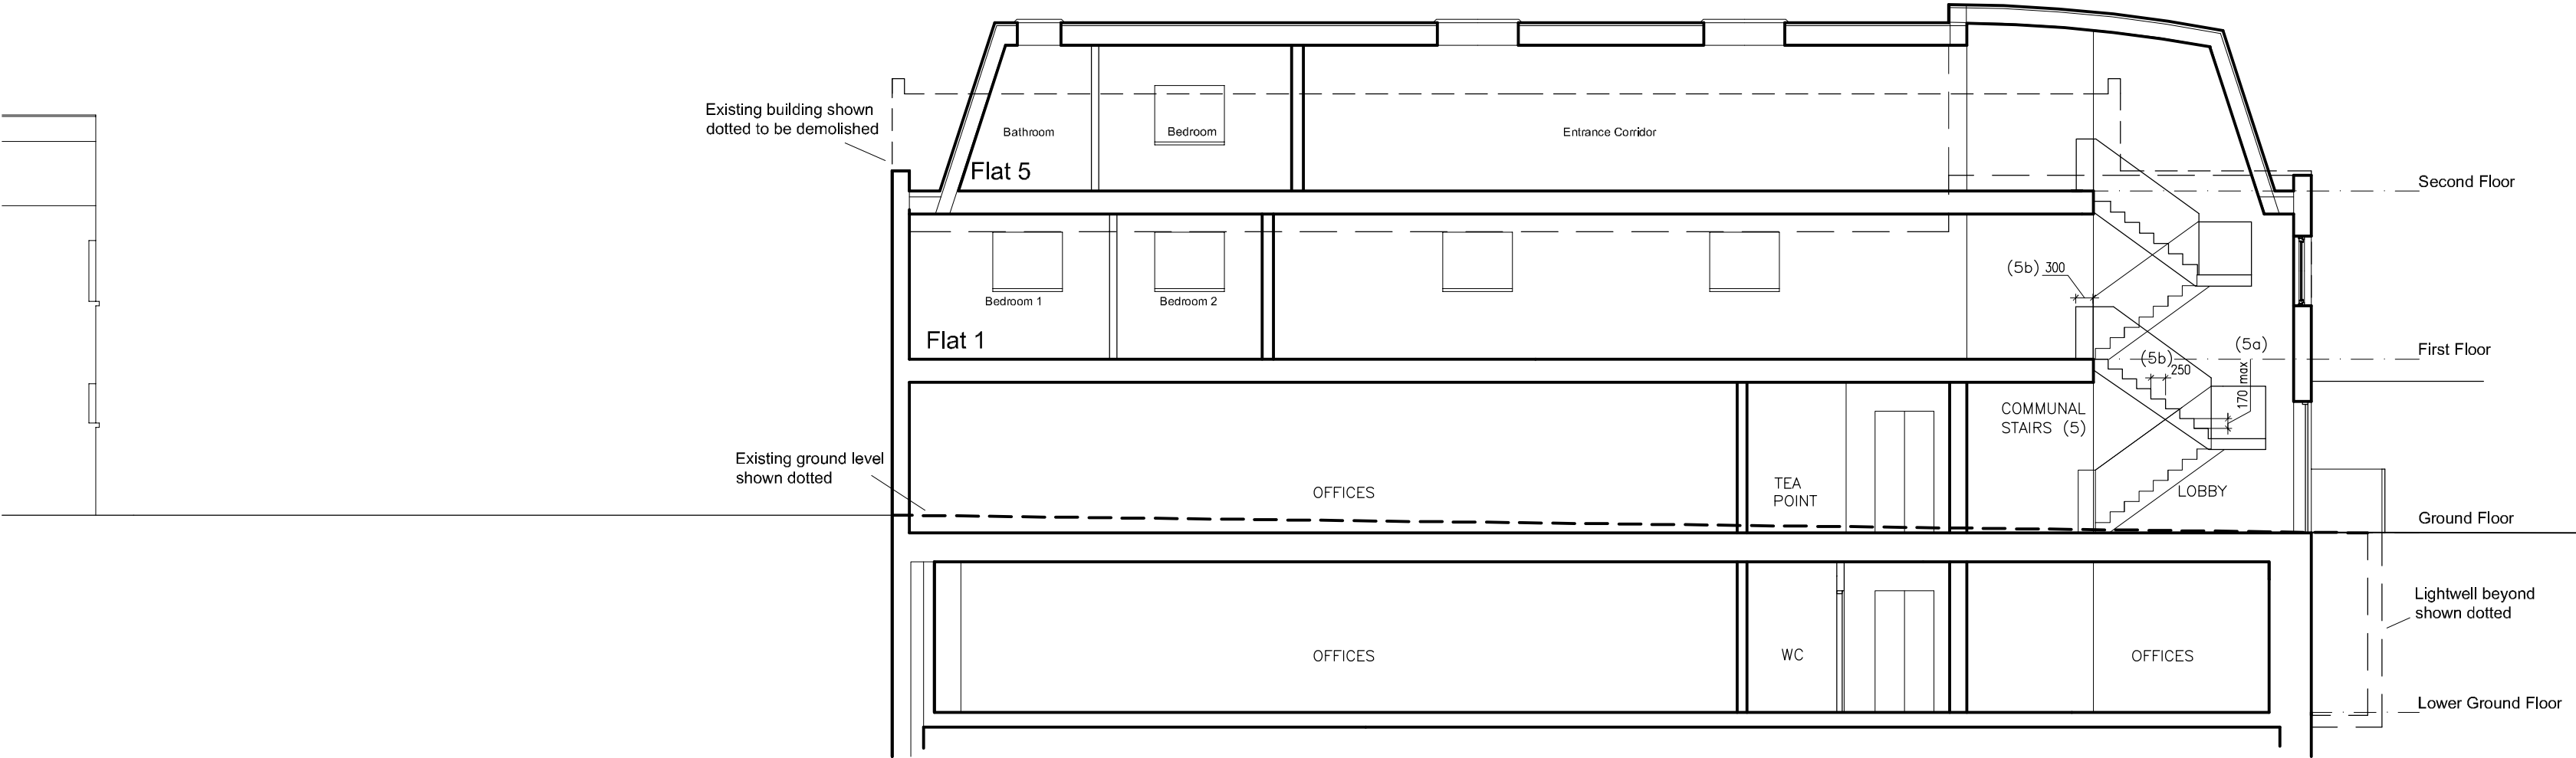

PROPOSED SECTION A-A

FOR PLANNING

REV B 11/12/09 GENERAL REVISIONS  
REV A 29/09/09 GENERAL REVISIONS

**BB PARTNERSHIP LTD**  
CHARTERED ARCHITECTS  
THE TRAFALGAR . 17 REMINGTON STREET . LONDON N1 8DH  
TEL . 020 7336 8555 FAX . 020 7336 8777  
e-mail . architect@bbpartnership.co.uk

client		MRS S FABRE			
project		1 - 8 COLLEGE YARD LONDON NW5			
drawing		LIFETIME HOMES Sections AA			
date	scale	drawn by			
Feb 09	1:100 @ A2	st			
drg.no.	ENX_023	rev.	A	B	

do not scale . check all dimensions on site ©

© 2008 BB PARTNERSHIP LIMITED  
ALL RIGHTS RESERVED

LIFETIME HOMES