
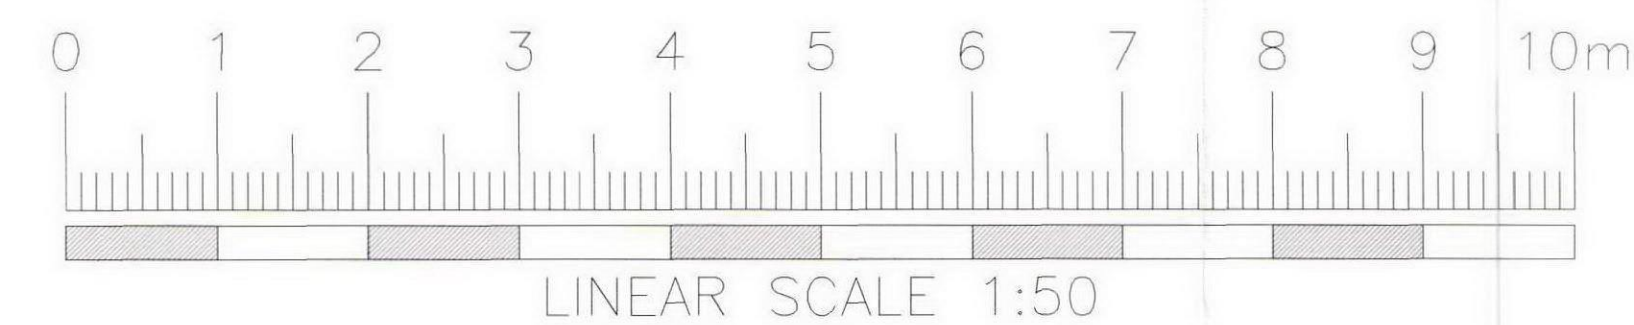


Amendments/Notes			
Rev.	Detail	By	Date

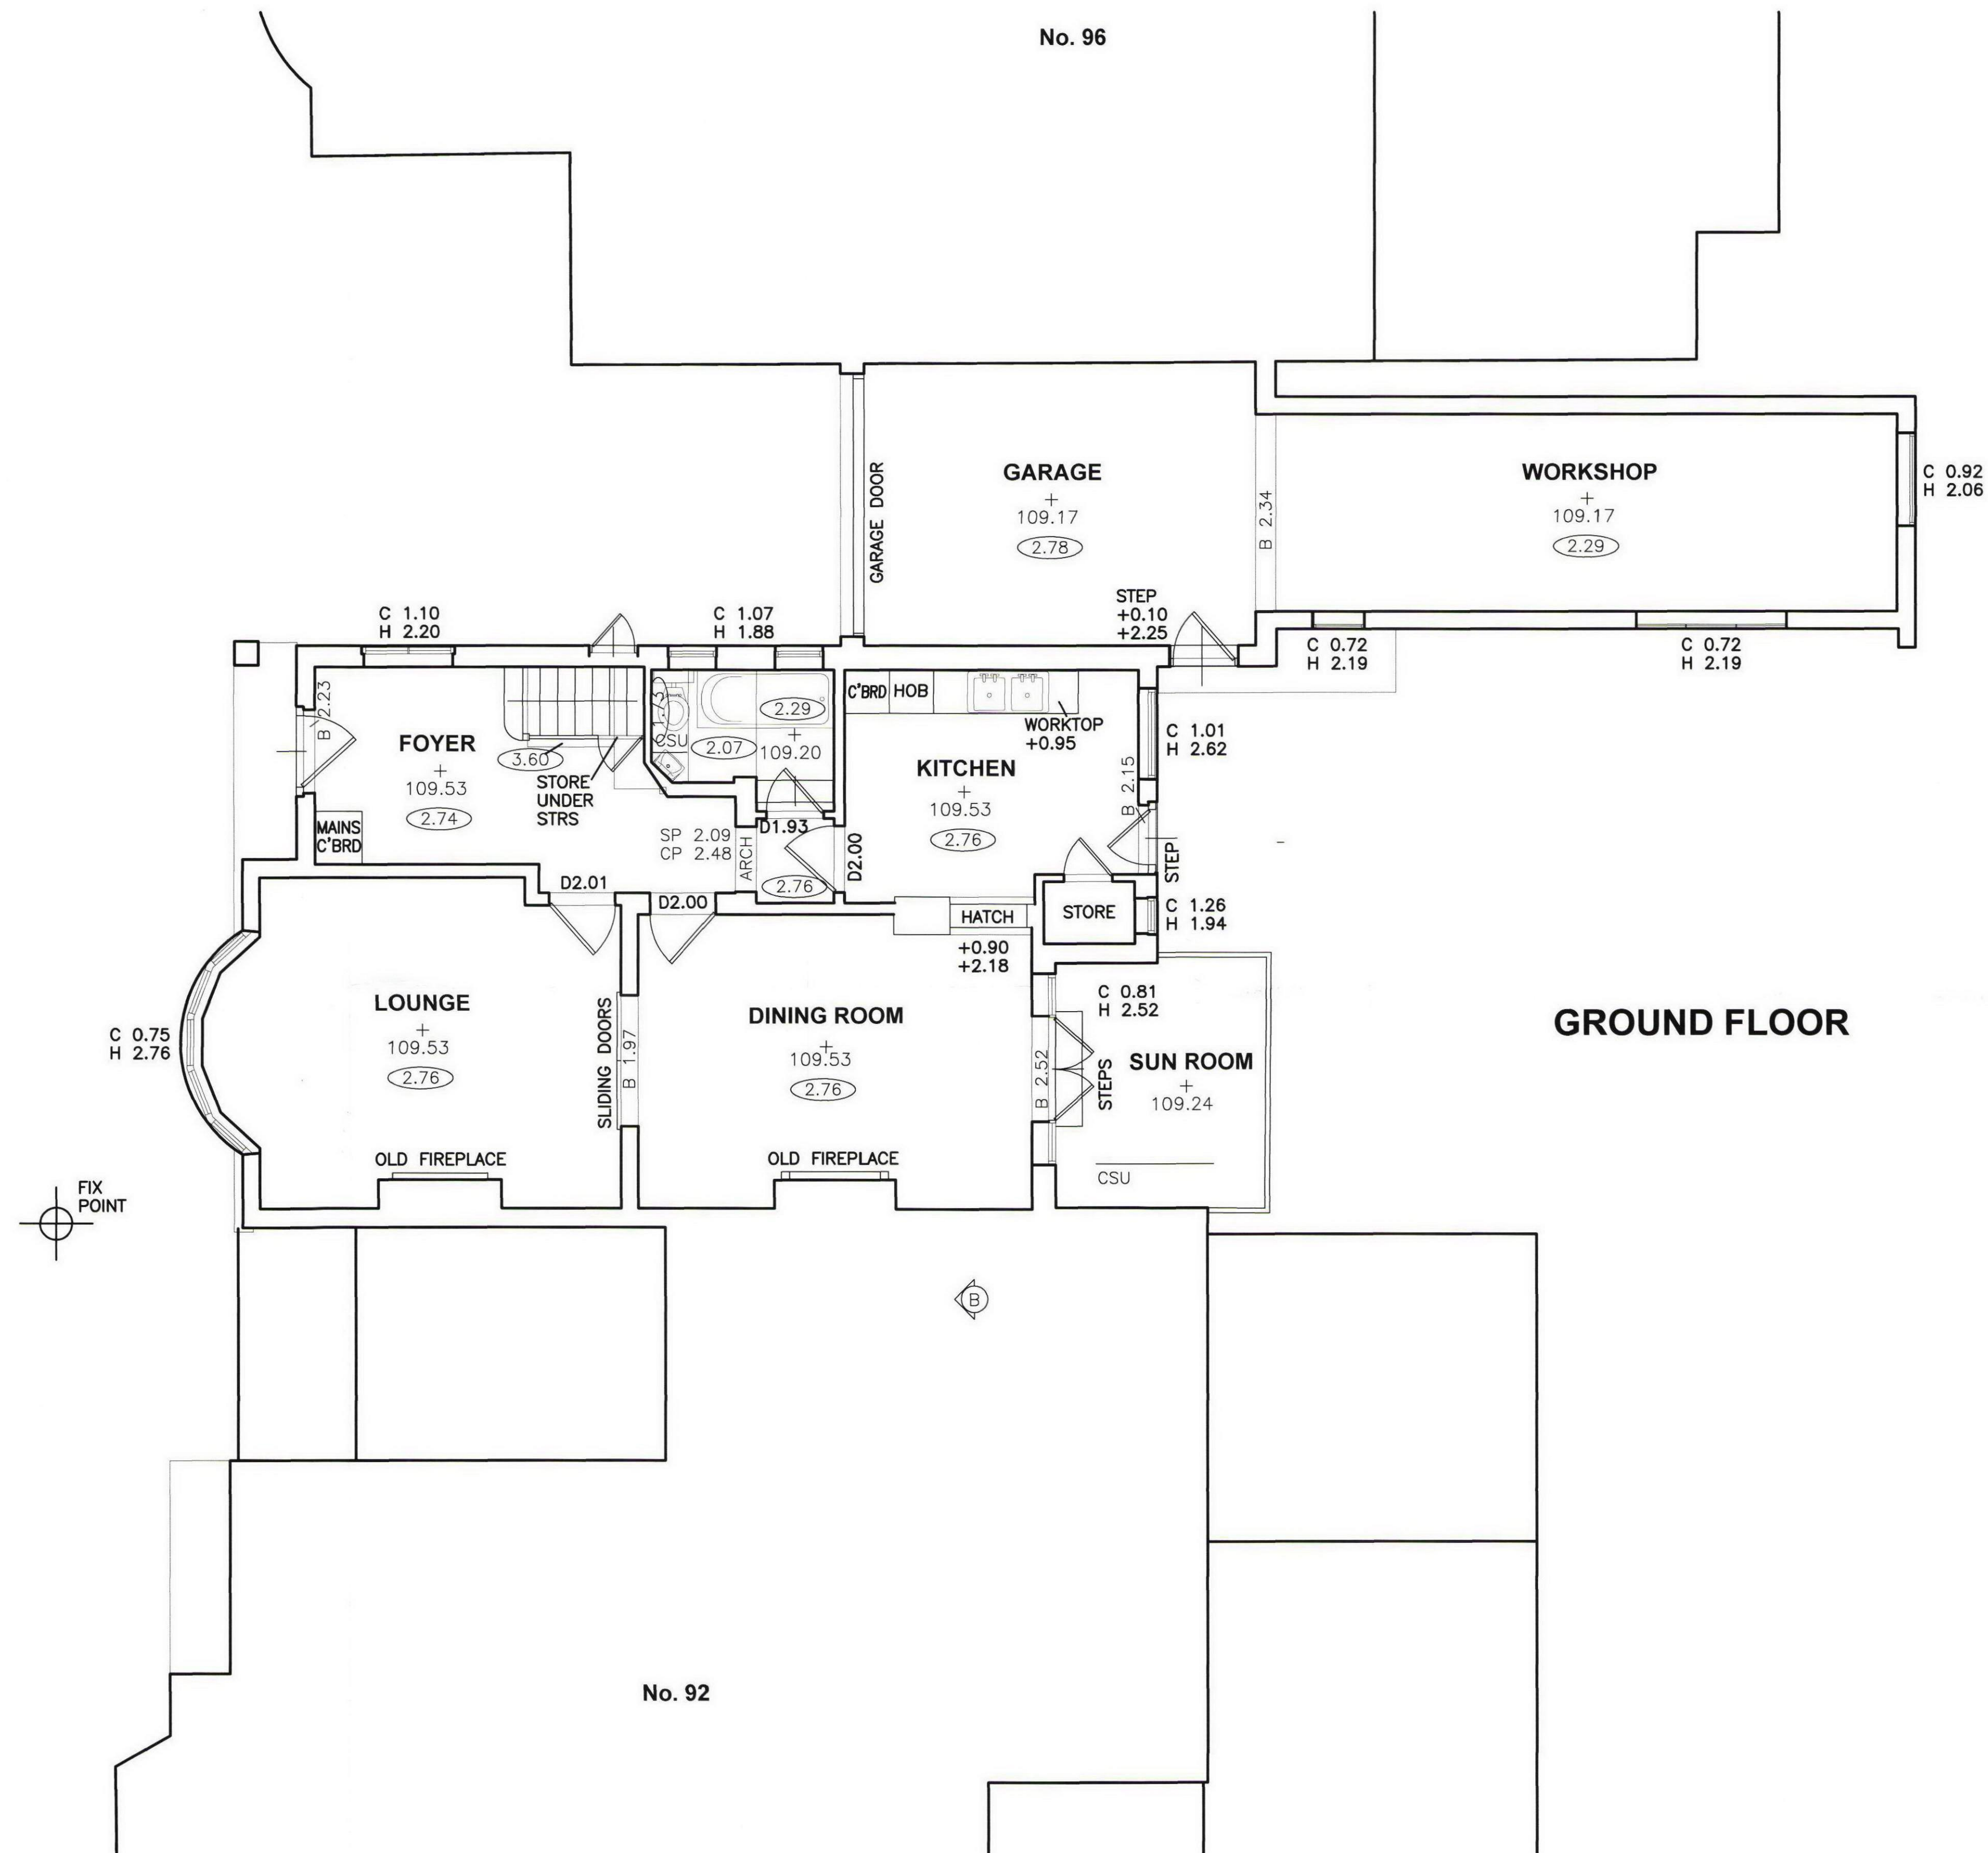

All dimensions and levels to be checked on site by contractor prior to preparation of shop drawings and commencement of work on site. Dimensions MUST NOT be scaled from this drawing.

This drawing and the copyright and patents therein are the property of this Architect and may not be used or reproduced without the consent of this Architect to be read in conjunction with all relevant consultants and/or specialist's drawings/documents and any discrepancies or variations are to be notified to the Architect before the affected work commences.

All works on site are to be carried out fully in accordance with current CDM regulations and recommendations, current Building Regulations, British Standards and Codes of Practice as appropriate.

Project

94 HILLWAY
HIGHGATE
LONDON-N6-6DP

Drawing

GROUND FLOOR PLAN
AS EXISTING



**SEABROOK
ARCHITECTS**

CHARTERED ARCHITECTS

The Studio Barn, Bury Farm Courtyard, Pednor Road, Chesham,
Bucks HP5 2JU Tel: 01494 778918 Fax: 01494 770620
Seabrook Architects LLP e-mail: info@seabrookarchitects.co.uk

Drawn By	Date
Checked By	Date
Approved By	Scale 1/50 @A1
Drawing No.	Rev.

4867/E01

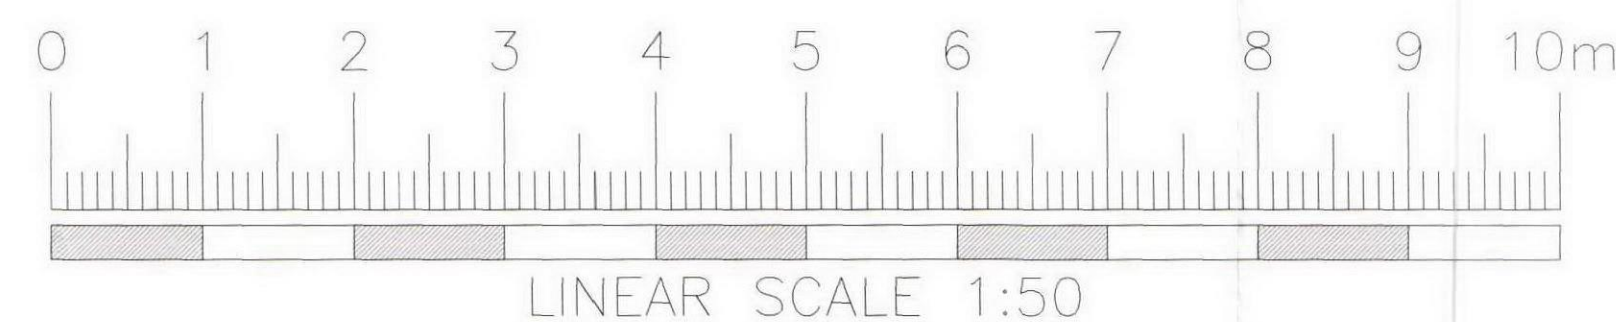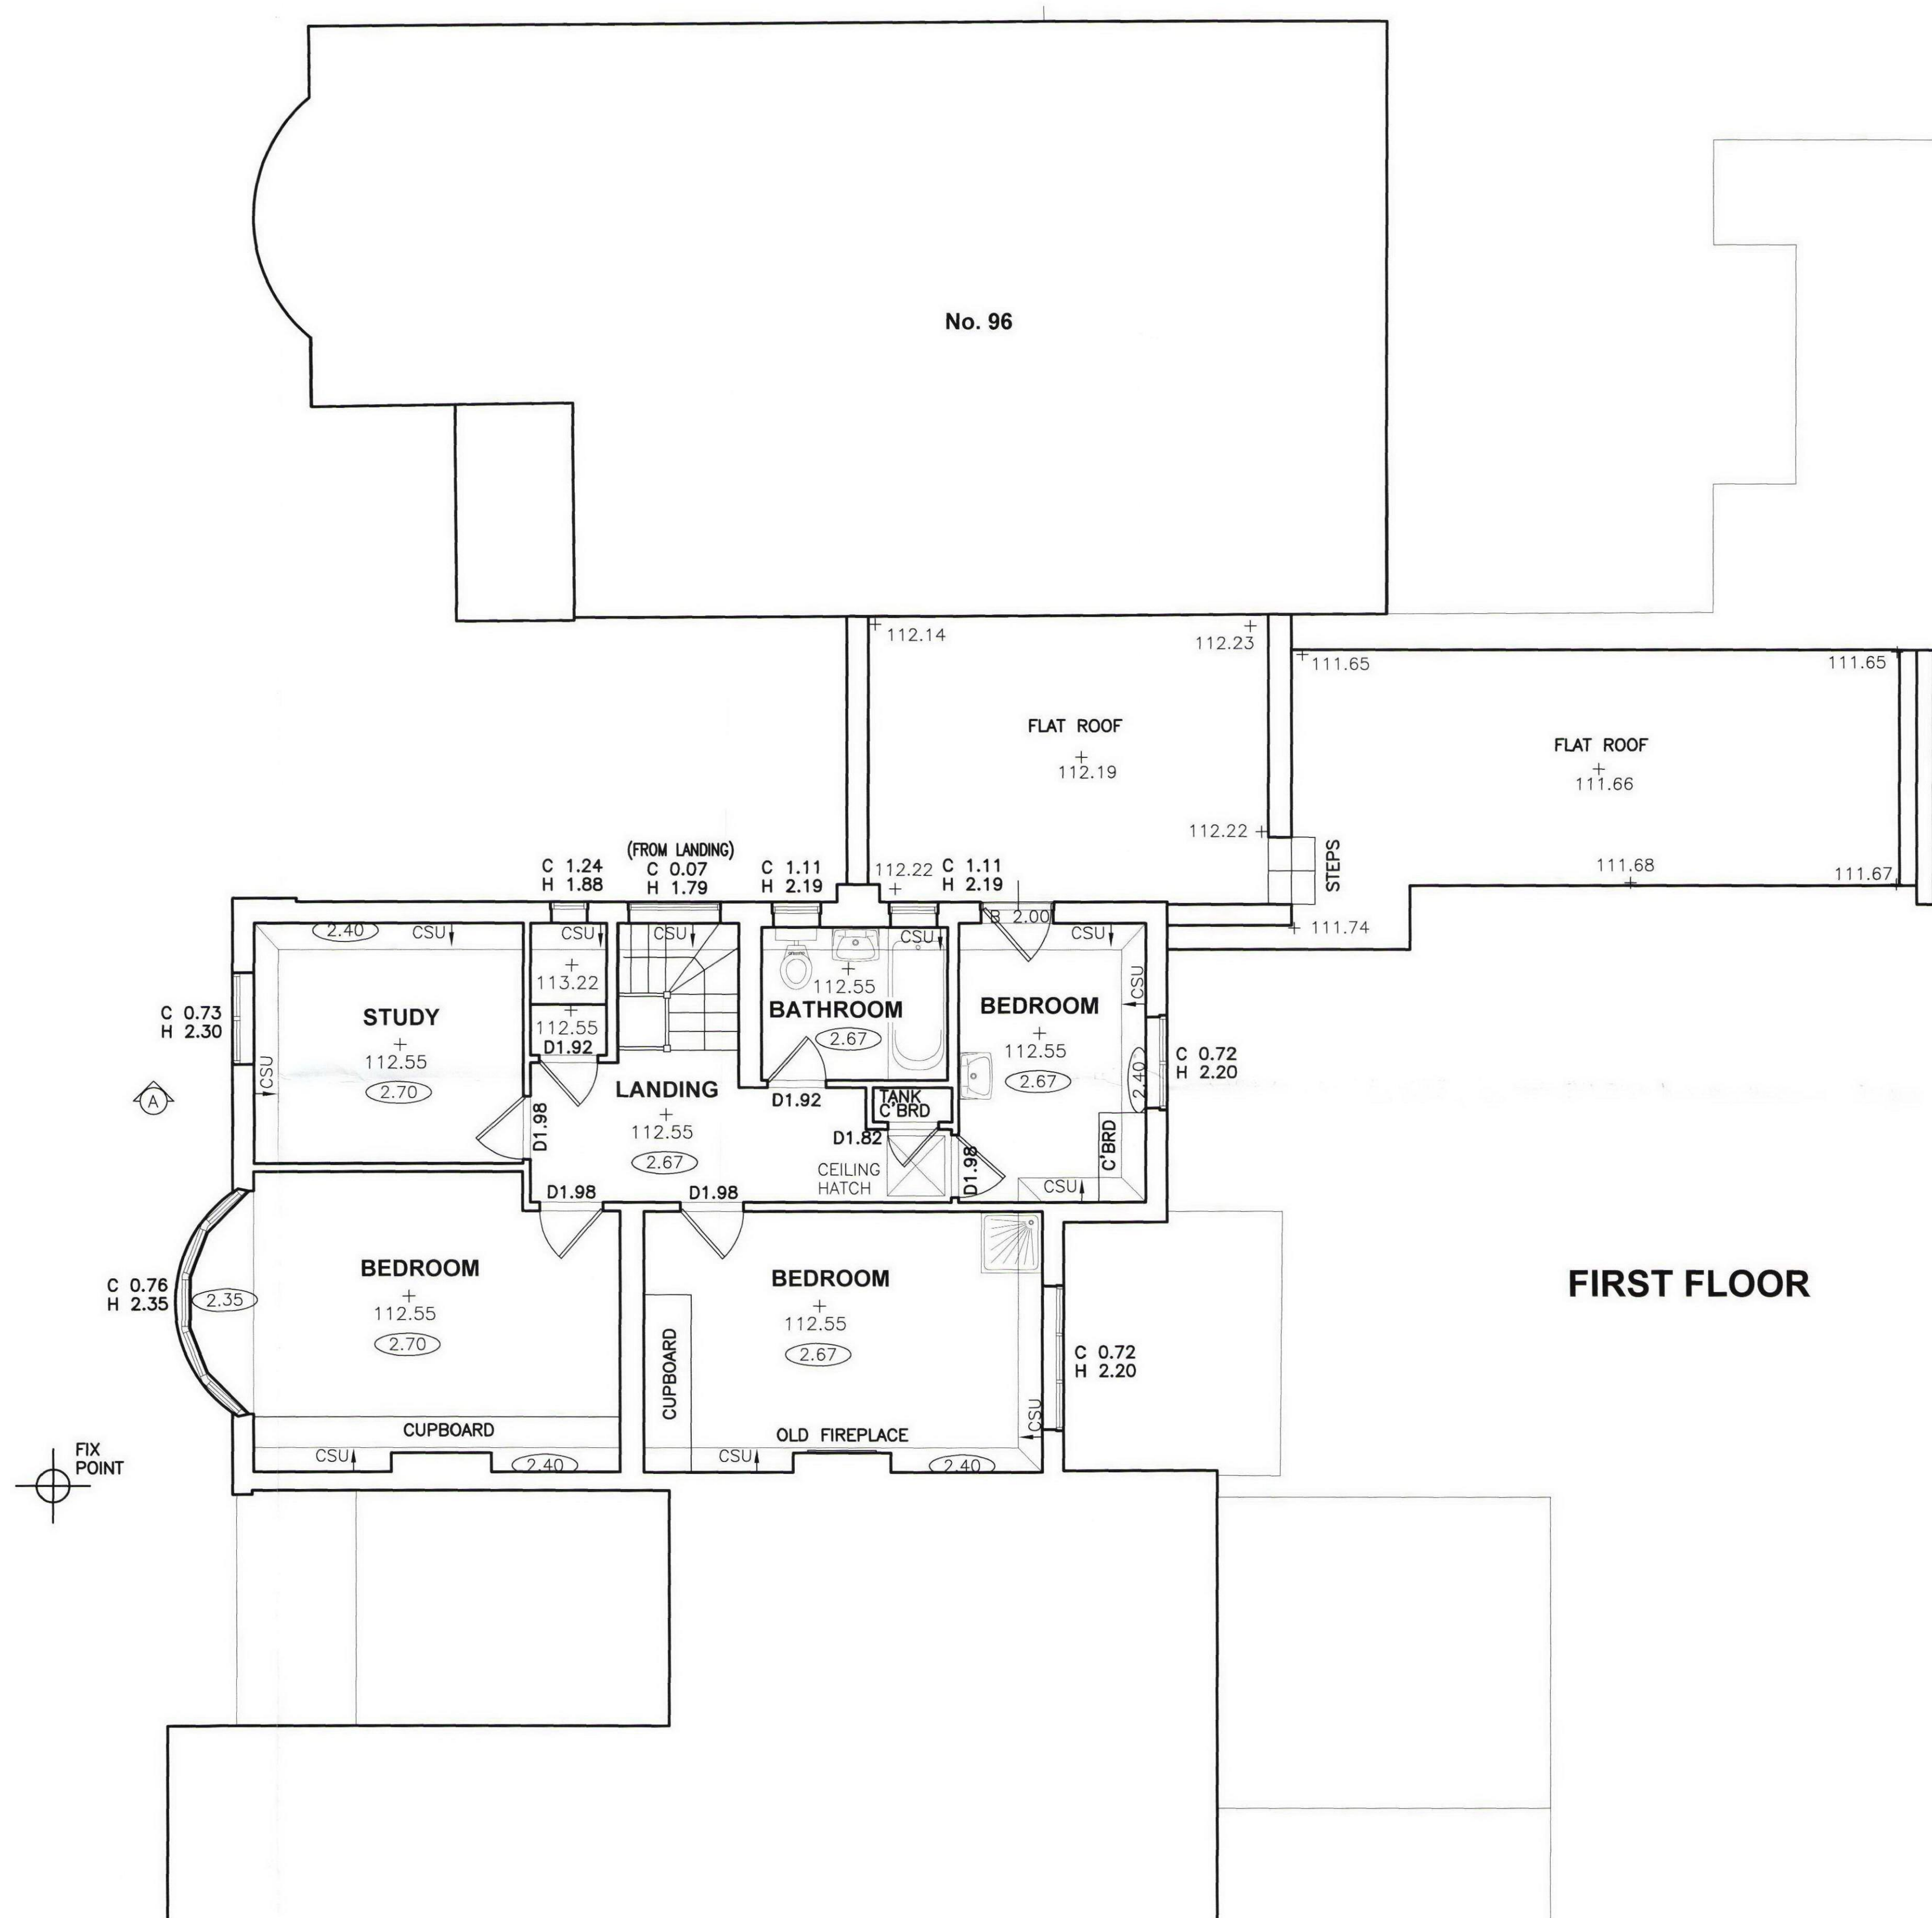

All dimensions and levels to be checked on site by contractor prior to preparation of shop drawings and commencement of work on site. Dimensions MUST NOT be scaled from this drawing. This drawing and the copyrights and patents therein are the property of the Architect and may not be used or reproduced without consent. This drawing is to be read in conjunction with all relevant consultants and/or specialist's drawings/documents and any discrepancies or variations are to be notified to the Architect before the affected work commences. All works on site are to be carried out fully in accordance with current CDM regulations and recommendations, current Building Regulations, British Standards and Codes of Practice as appropriate.

Project
**94 HILLWAY
HIGHGATE
LONDON-N6-6DP**


Drawing
**FIRST FLOOR PLAN
AS EXISTING**

**SEABROOK
ARCHITECTS**
CHARTERED ARCHITECTS
The Studio Barn, Bury Farm Courtyard, Pednor Road, Chesham,
Bucks HP5 2JU Tel: 01494 778918 Fax: 01494 770620
Seabrook Architects LLP e-mail: info@seabrookarchitects.co.uk

Drawn By	Date
Checked By	Date
Approved By	Scale 1/50 @A1
Drawing No. 4867/E02	Rev.




FRONT ELEVATION

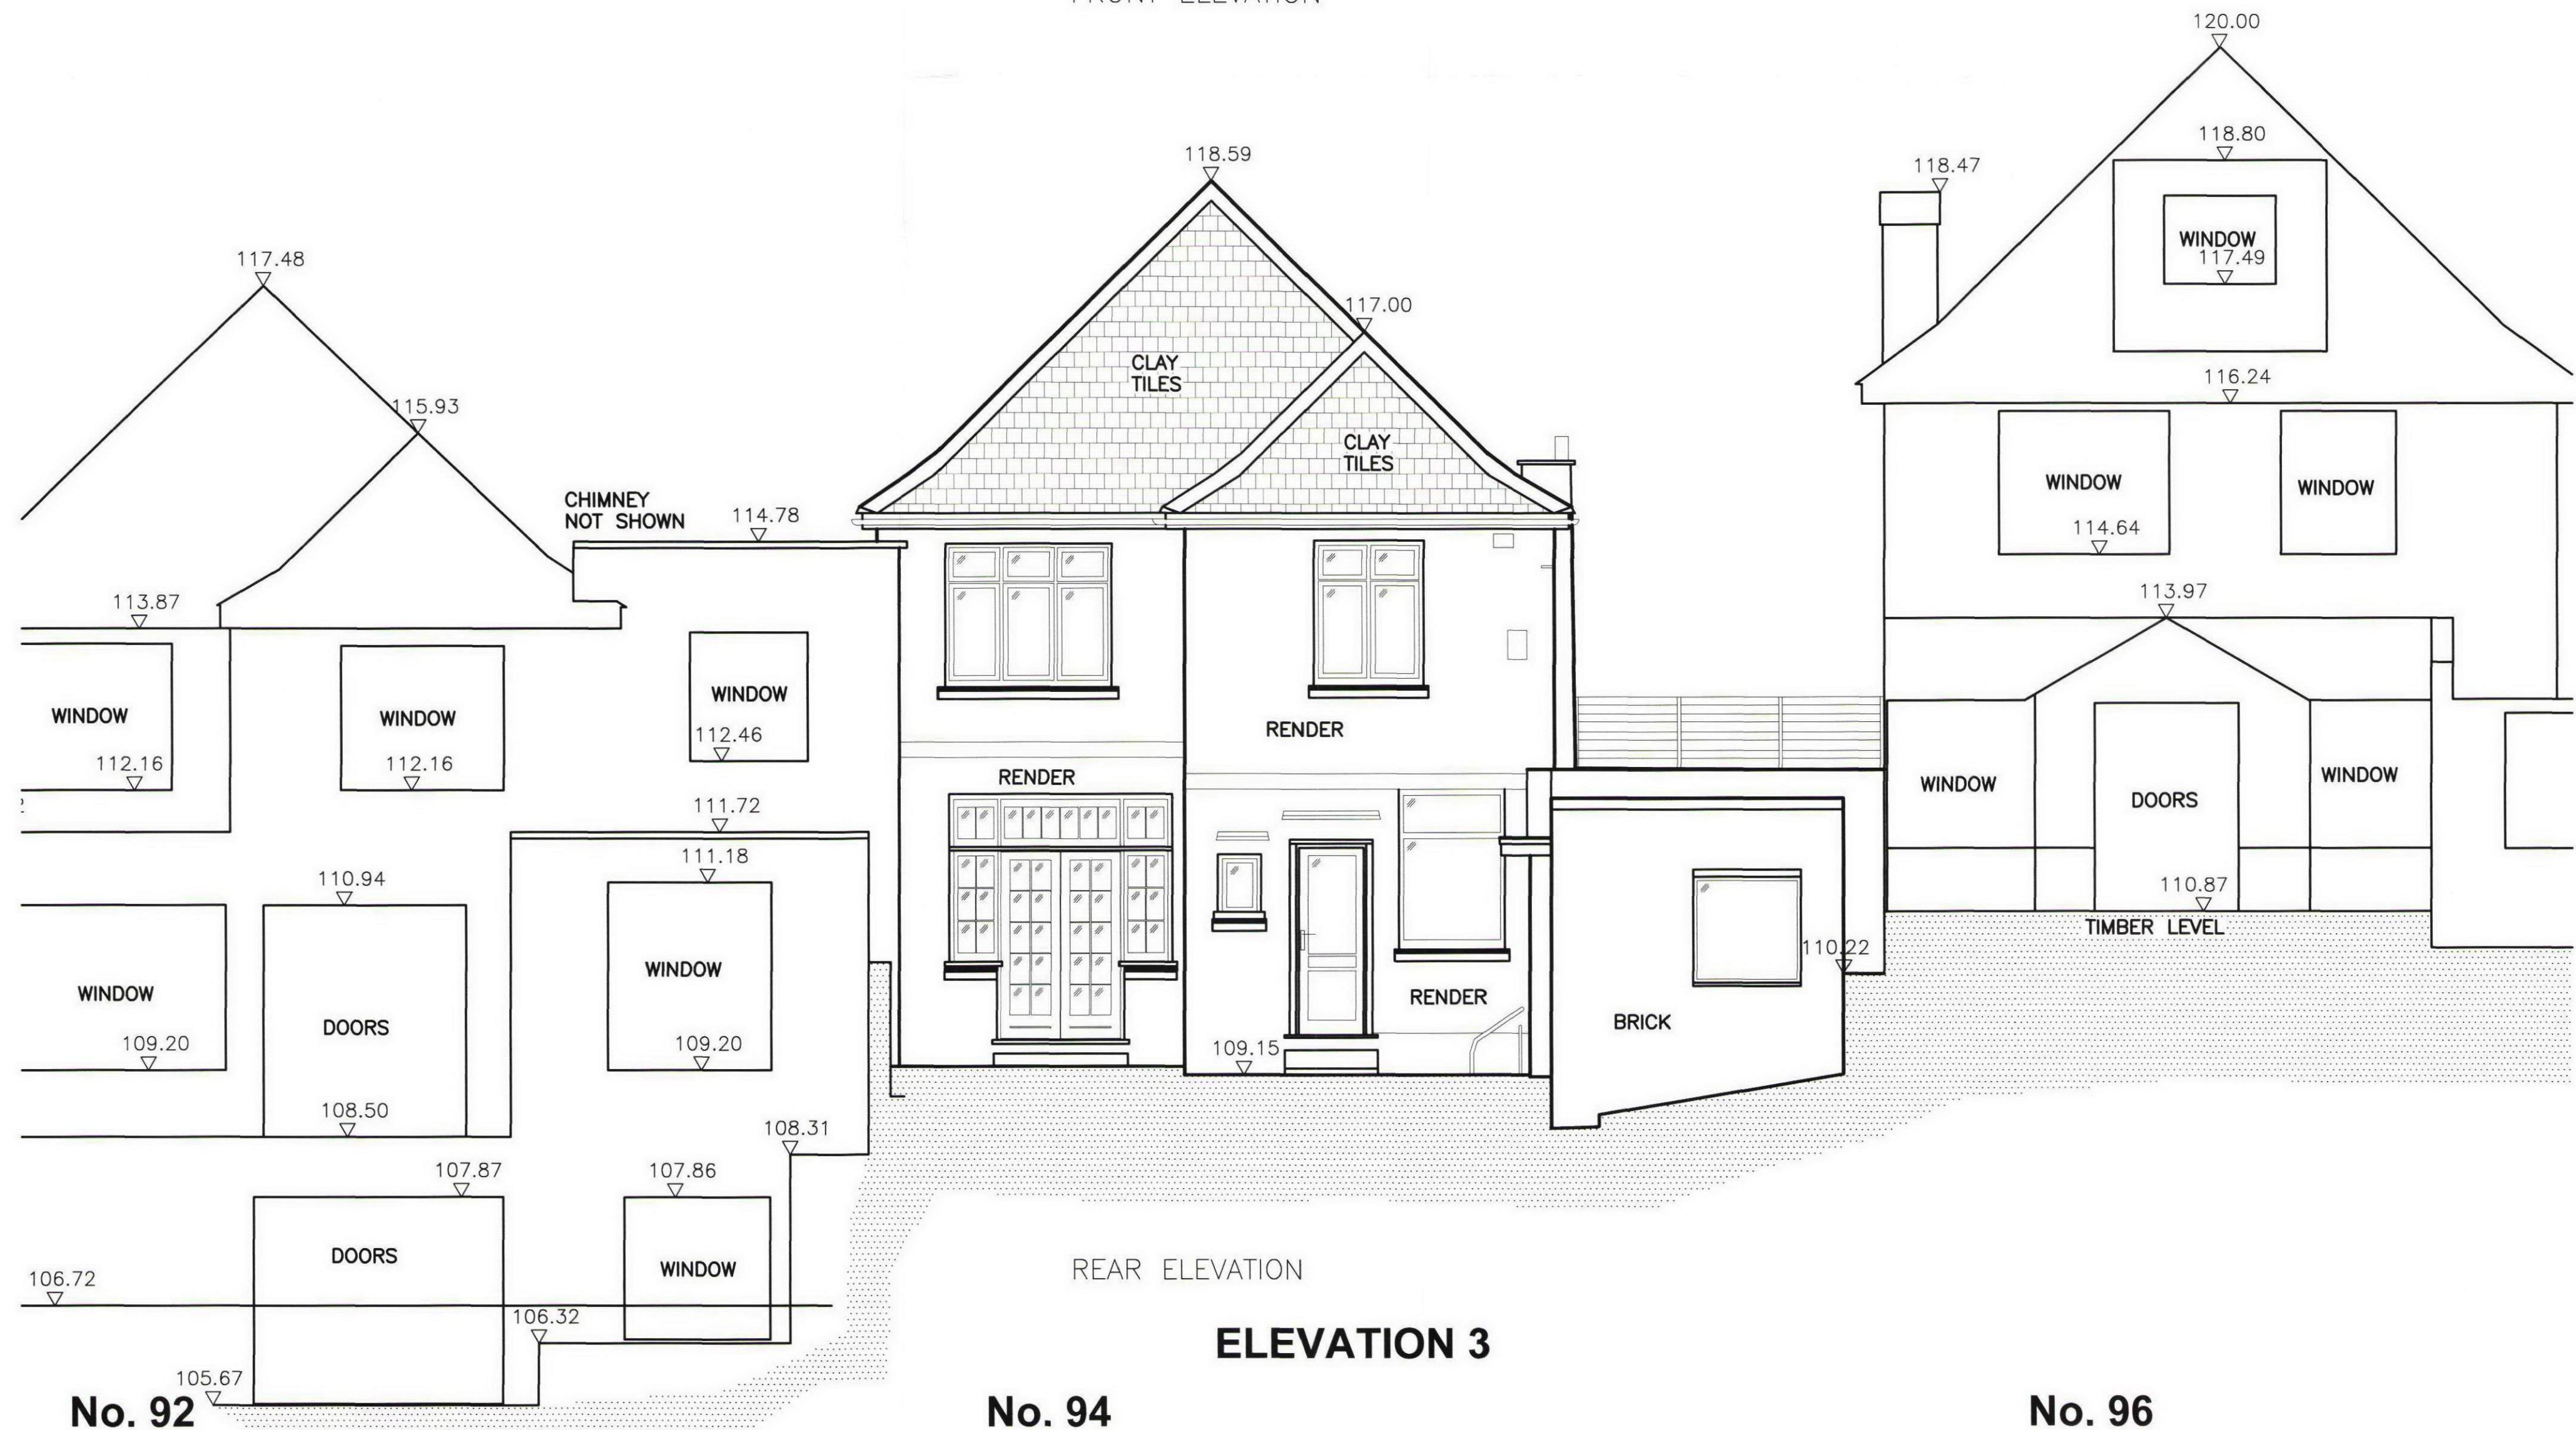

REAR ELEVATION

ELEVATION 3

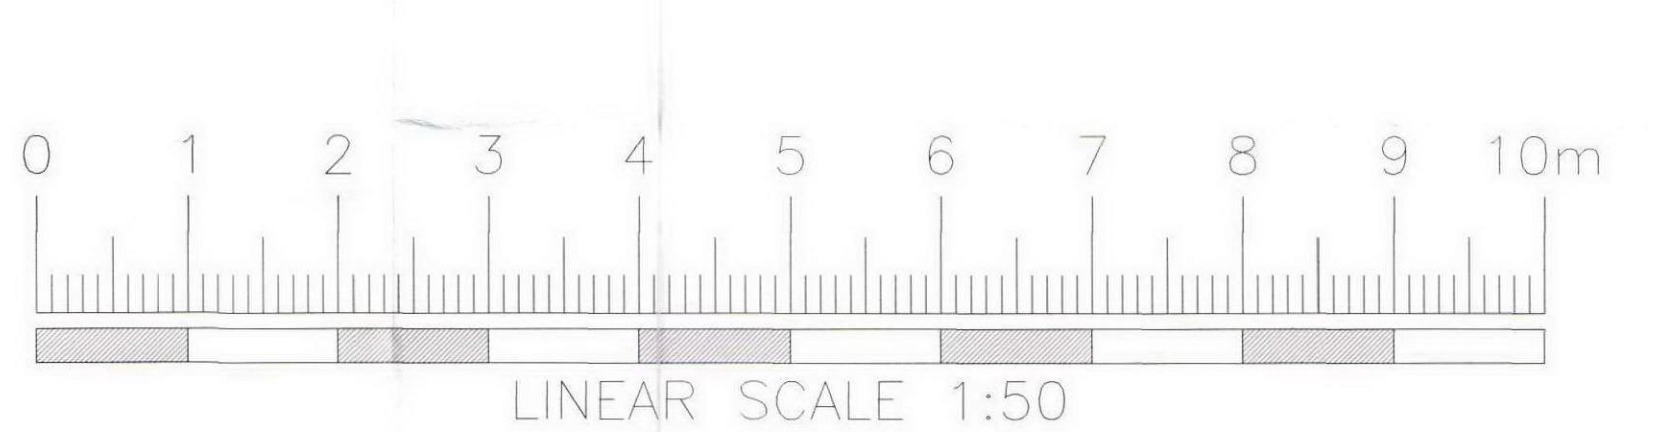

All dimensions and levels to be checked on site by contractor prior to preparation of shop drawings and commencement of work on site. Dimensions MUST NOT be scaled from this drawing. This drawing and the copyrights and patents therein are the property of the Architect and may not be used or reproduced without consent. This drawing is to be read in conjunction with all relevant consultants and/or specialist's drawings/documents and any discrepancies or variations are to be notified to the Architect before the affected work commences. All works on site are to be carried out fully in accordance with current CDM regulations and recommendations, current Building Regulations, British Standards and Codes of Practice as appropriate.

Project
**94 HILLWAY
HIGHGATE
LONDON-N6-6DP**


Drawing
**FRONT & REAR ELEVATIONS
AS EXISTING**

**SEABROOK
ARCHITECTS**
CHARTERED ARCHITECTS
The Studio Barn, Bury Farm Courtyard, Pednor Road, Chesham,
Bucks HP5 2JU Tel: 01494 778918 Fax: 01494 770620
Seabrook Architects LLP e-mail: info@seabrookarchitects.co.uk



Drawn By	Date
Checked By	Date
Approved By	Scale 1/50 @A1
Drawing No.	Rev.

4867/E03

Amendments/Notes			
Rev.	Detail	By	Date

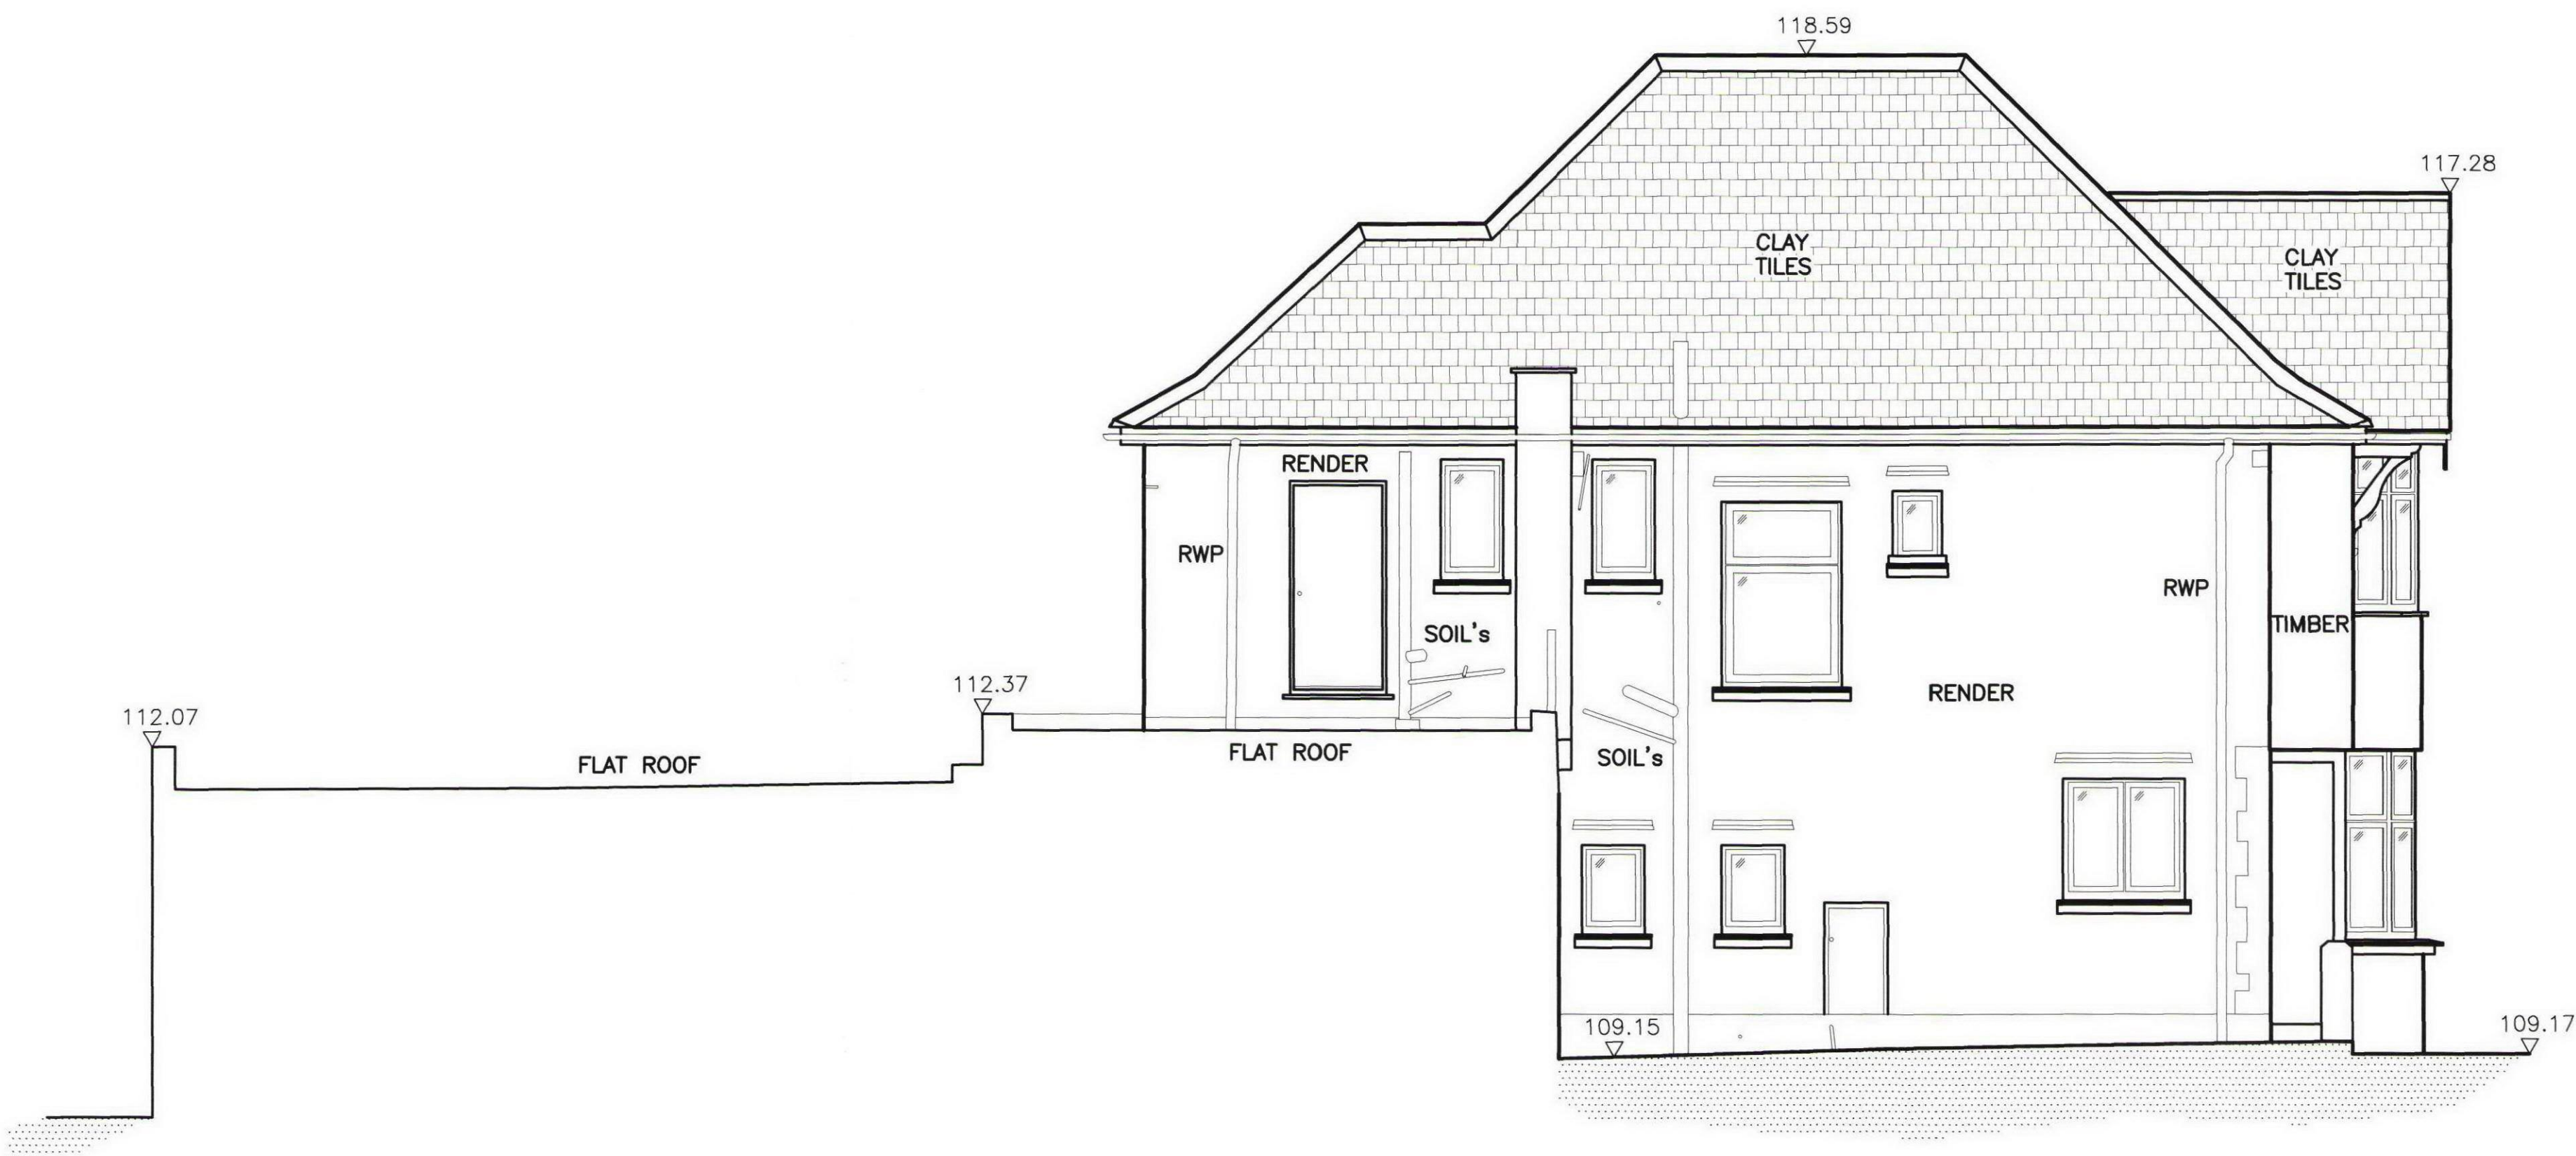

ELEVATION 2

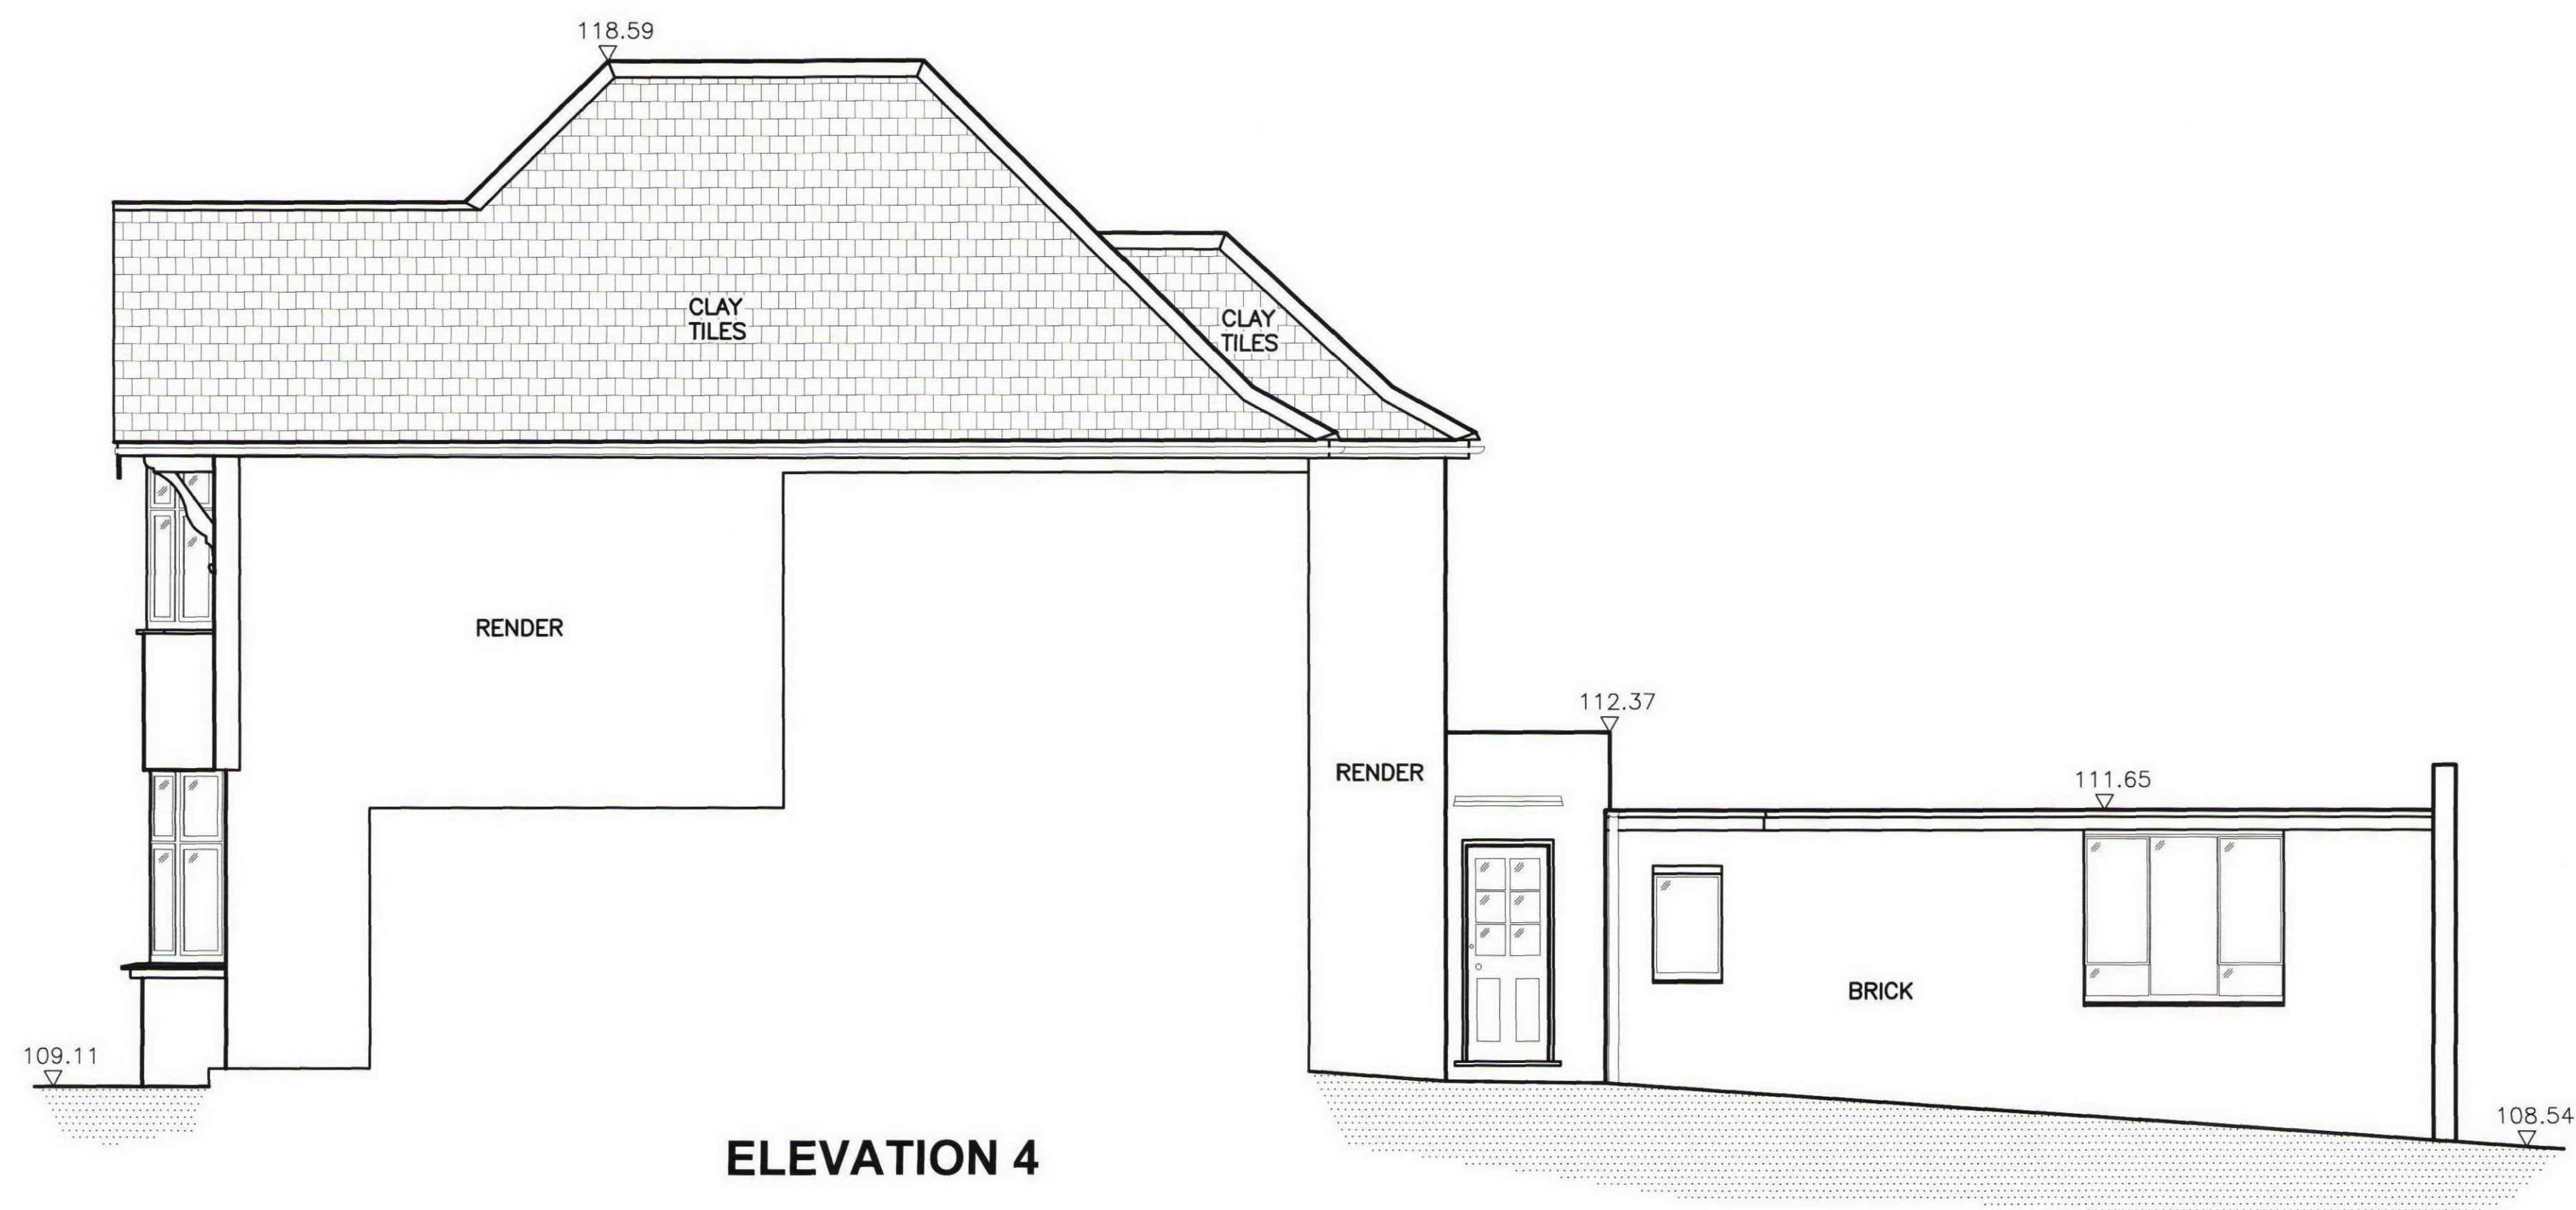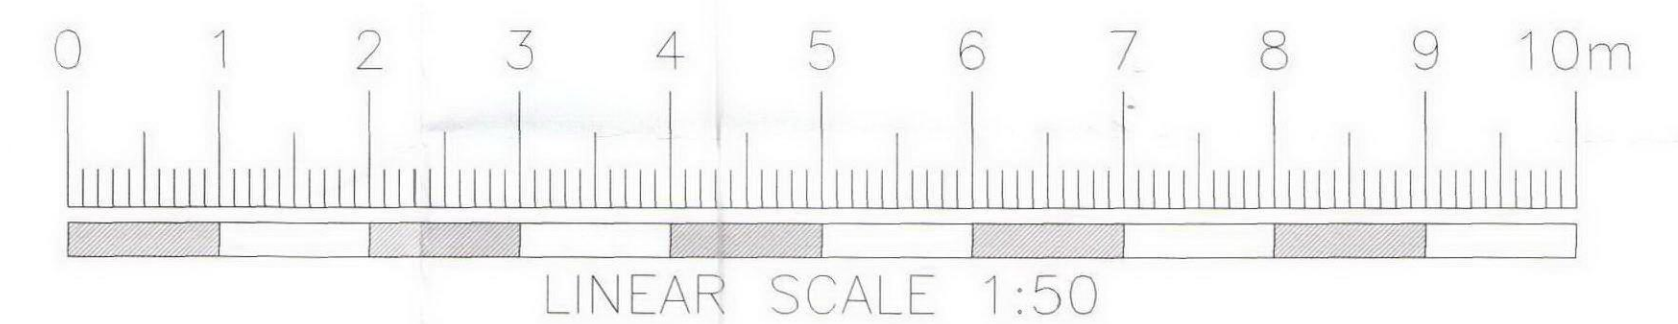

ELEVATION 4

All dimensions and levels to be checked on site by contractor prior to preparation of shop drawings and commencement of work on site. Dimensions MUST NOT be scaled from this drawing. This drawing and the copyrights and patents therein are the property of the Architect and may not be used or reproduced without consent. This drawing is to be read in conjunction with all relevant consultants and/or specialist's drawings/documents and any discrepancies or variations are to be notified to the Architect before the affected work commences. All works on site are to be carried out fully in accordance with current CDM regulations and recommendations, current Building Regulations, British Standards and Codes of Practice as appropriate.

Project
**94 HILLWAY
HIGHGATE
LONDON-N6-6DP**

Drawing
**SIDE ELEVATIONS
AS EXISTING**

**SEABROOK
ARCHITECTS**
CHARTERED ARCHITECTS
The Studio Barn, Bury Farm Courtyard, Pednor Road, Chesham,
Bucks HP5 2JU Tel: 01494 778918 Fax: 01494 770620
Seabrook Architects LLP e-mail: info@seabrookarchitects.co.uk

Drawn By	Date
Checked By	Date
Approved By	Scale 1/50 @A1

Drawing No. 4867/E04 Rev.