
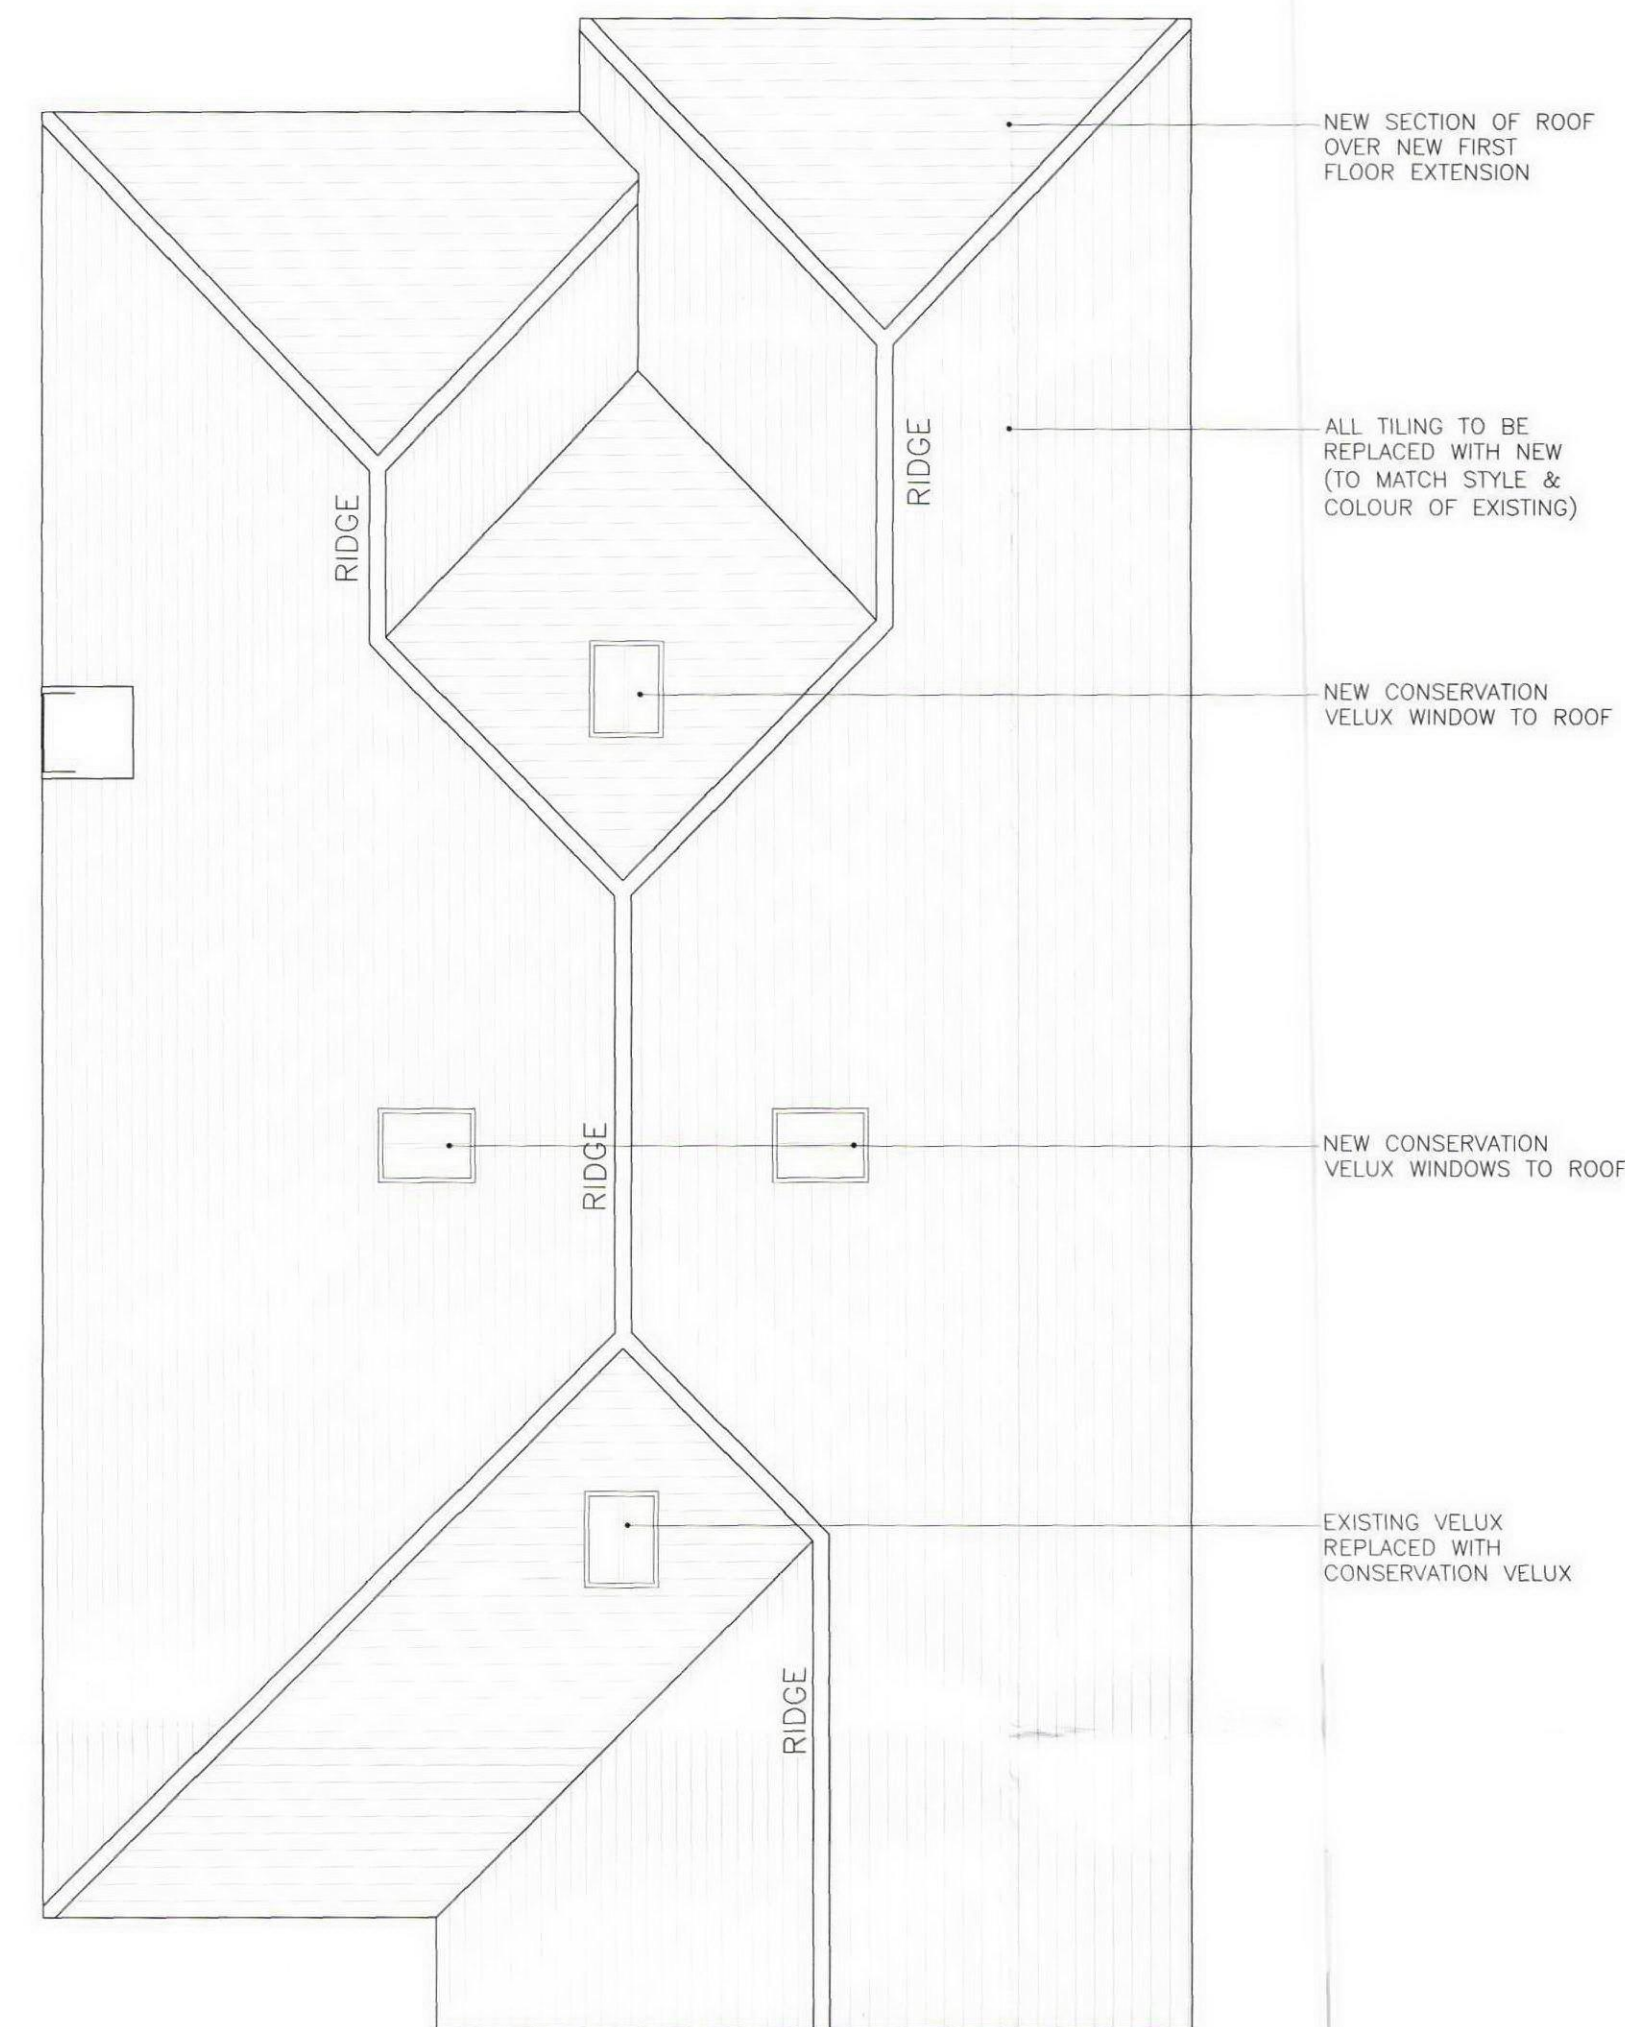


Amendments/Notes			
Rev.	Detail	By	Date
A	PLAN REVISED & ADDED LOFT PLAN		18.09.2009
B	STAIRS TO LOFT REVISED		25.09.2009
C	AMENDMENTS TO GROUND FLOOR LAYOUT		18.11.2009
D	Plans at 1:50 PL01, PL03, PL04 & PL05	kt	14.12.2009
E	AMENDMENTS TO GROUND FLOOR LAYOUT	kt	08.01.2010
F	AMENDMENTS TO GROUND FLOOR LAYOUT	kt	13.01.2010


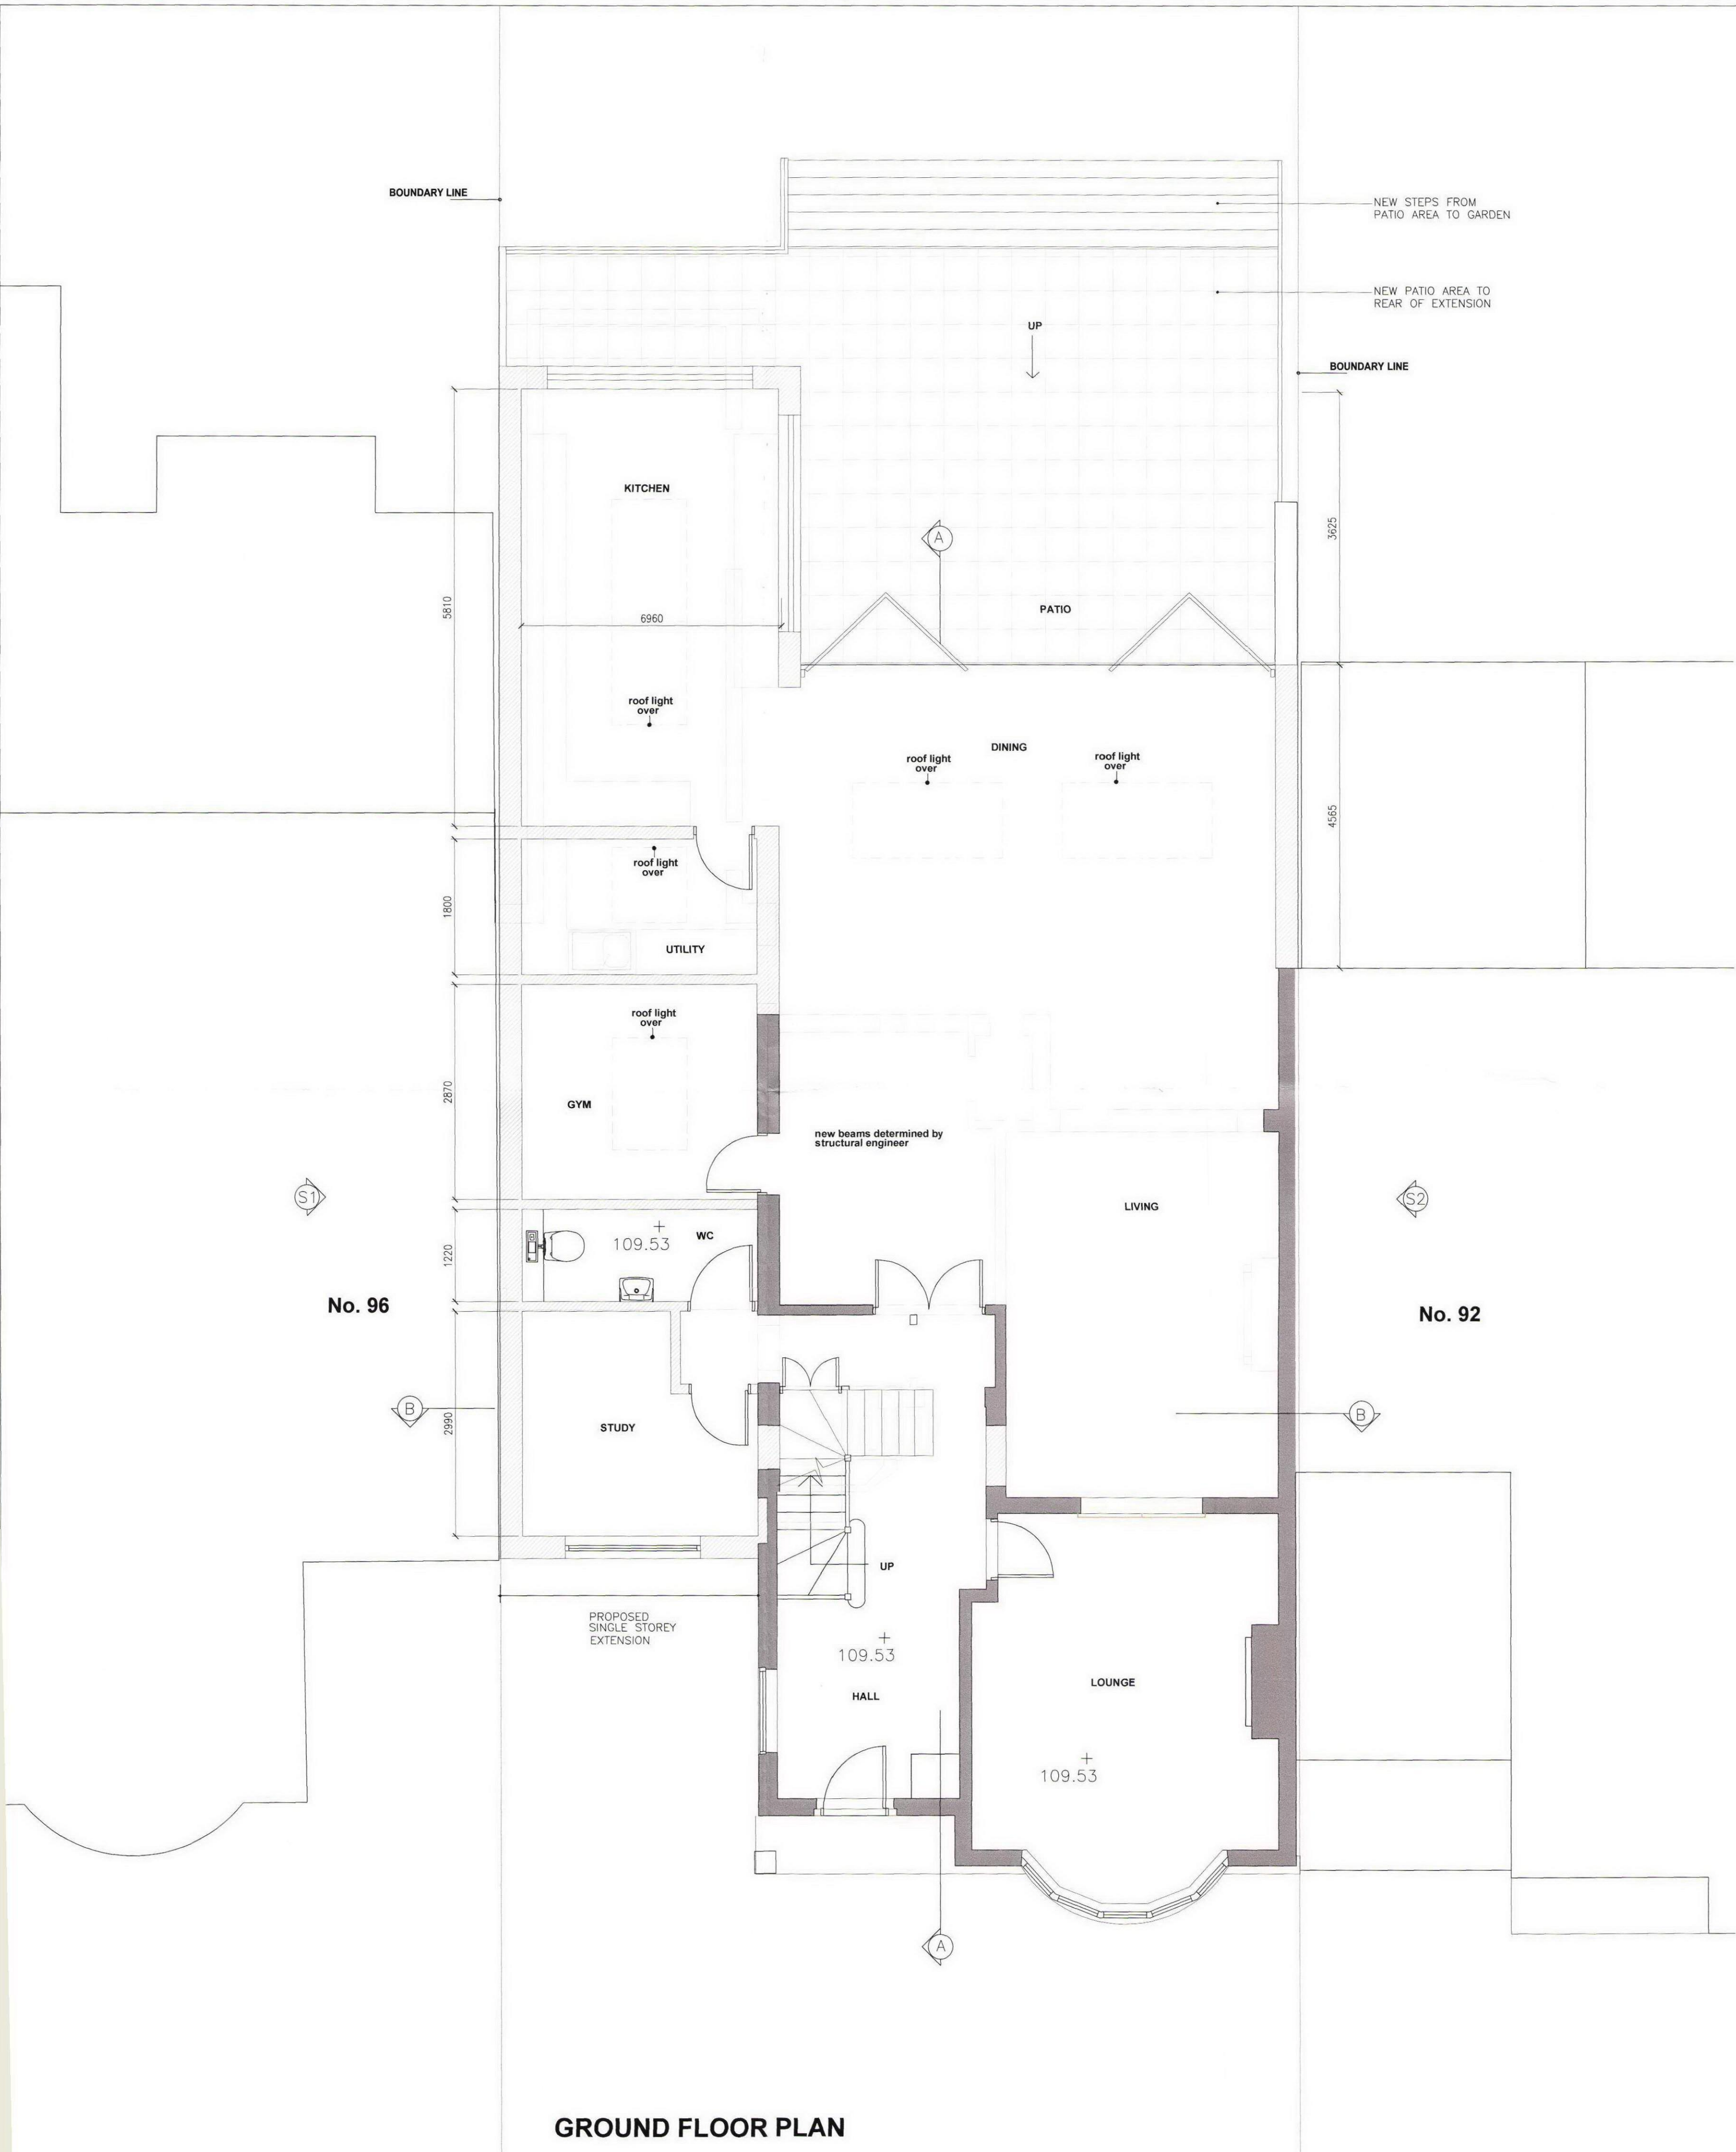


ROOF PLAN

All dimensions and levels to be checked on site by contractor prior to preparation of shop drawings and commencement of work on site. Dimensions MUST NOT be scaled from this drawing. This drawing and the copyrights and patents therein are the property of the Architect and may not be used or reproduced without consent. This drawing is to be read in conjunction with all relevant consultants and/or specialist's drawings/documents and any discrepancies or variations are to be notified to the Architect before the affected work commences. All works on site are to be carried out fully in accordance with current CDM regulations and recommendations, current Building Regulations, British Standards and Codes of Practice as appropriate.

Project		94 HILLWAY HIGHGATE LONDON N6 6DP	
Drawing		PROPOSED EXTENSION, ALTERATIONS & LOFT CONVERSION	
		SEABROOK ARCHITECTS CHARTERED ARCHITECTS	
		The Studio Barn, Bury Farm Courtyard, Pednor Road, Chesham, Bucks HP5 2JU Tel: 01494 778918 Fax: 01494 770620 Seabrook Architects LLP e-mail: info@seabrookarchitects.co.uk	
Drawn By	Date		
Checked By	Date	JAN '10	
Approved By	Scale	1/50 @ A1	
Drawing No.		Rev.	
4867/PL/01		F	

Amendments/Notes			
Rev.	Detail	By	Date
A	ELEVATION REVISED & SECTION BB ADDED		18.09.2009
B	STAIRS TO LOFT REVISED		25.09.2009
C	AMENDMENTS TO GROUND FLOOR LAYOUT		08.01.2010
D	AMENDMENTS TO GROUND FLOOR LAYOUT	Kt	13.01.2010

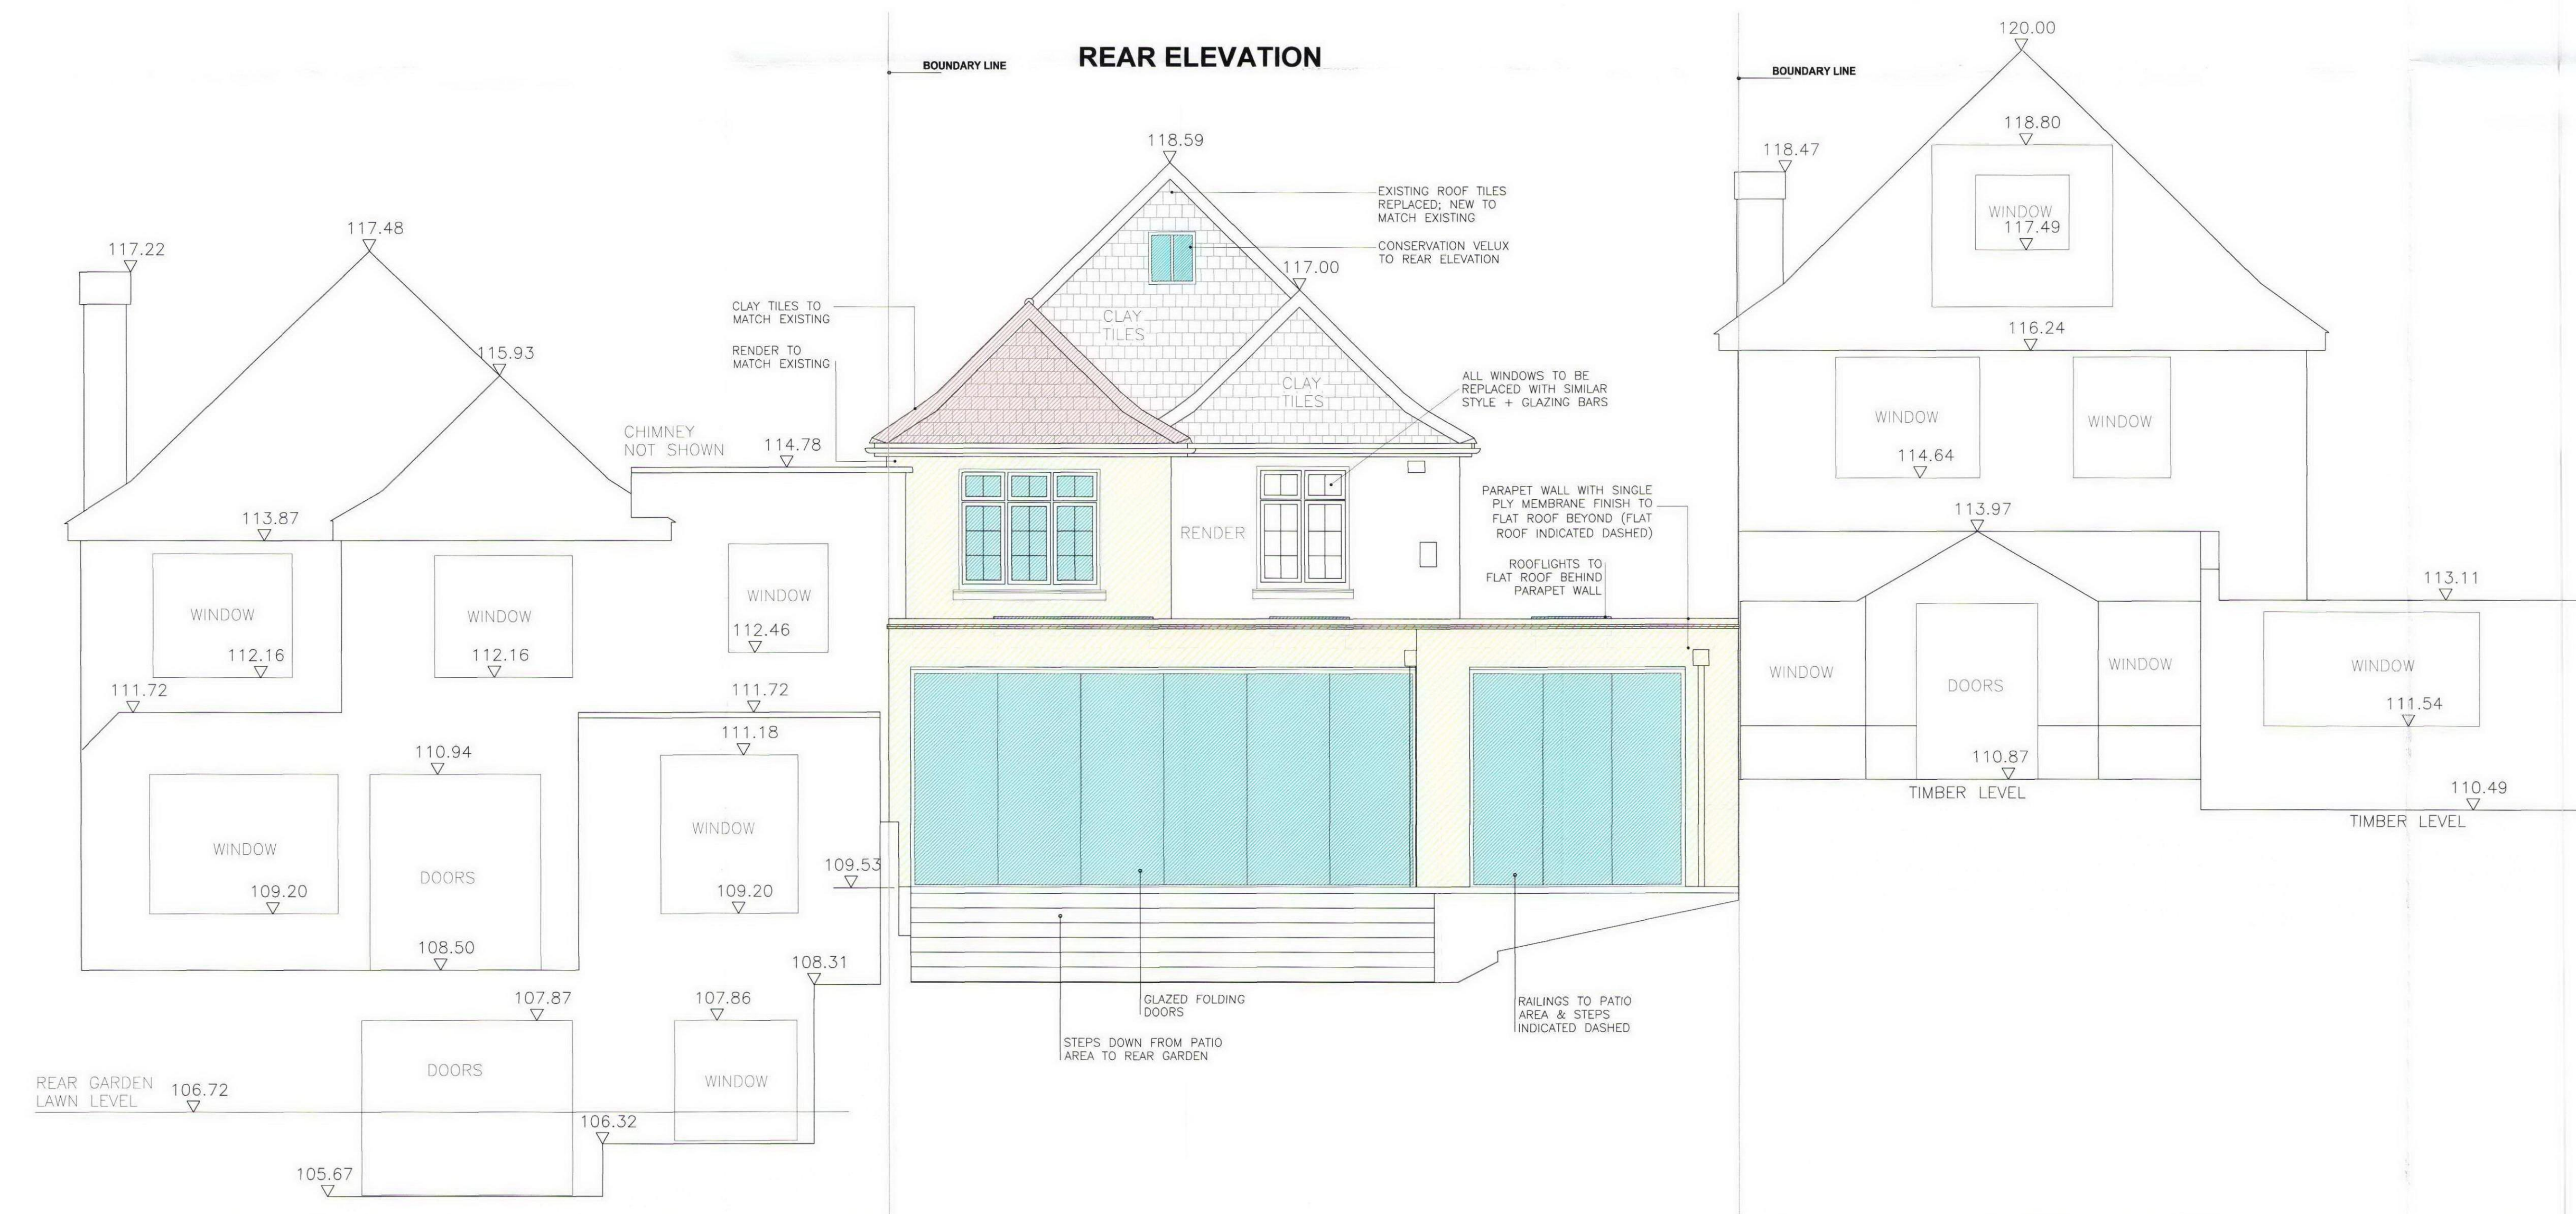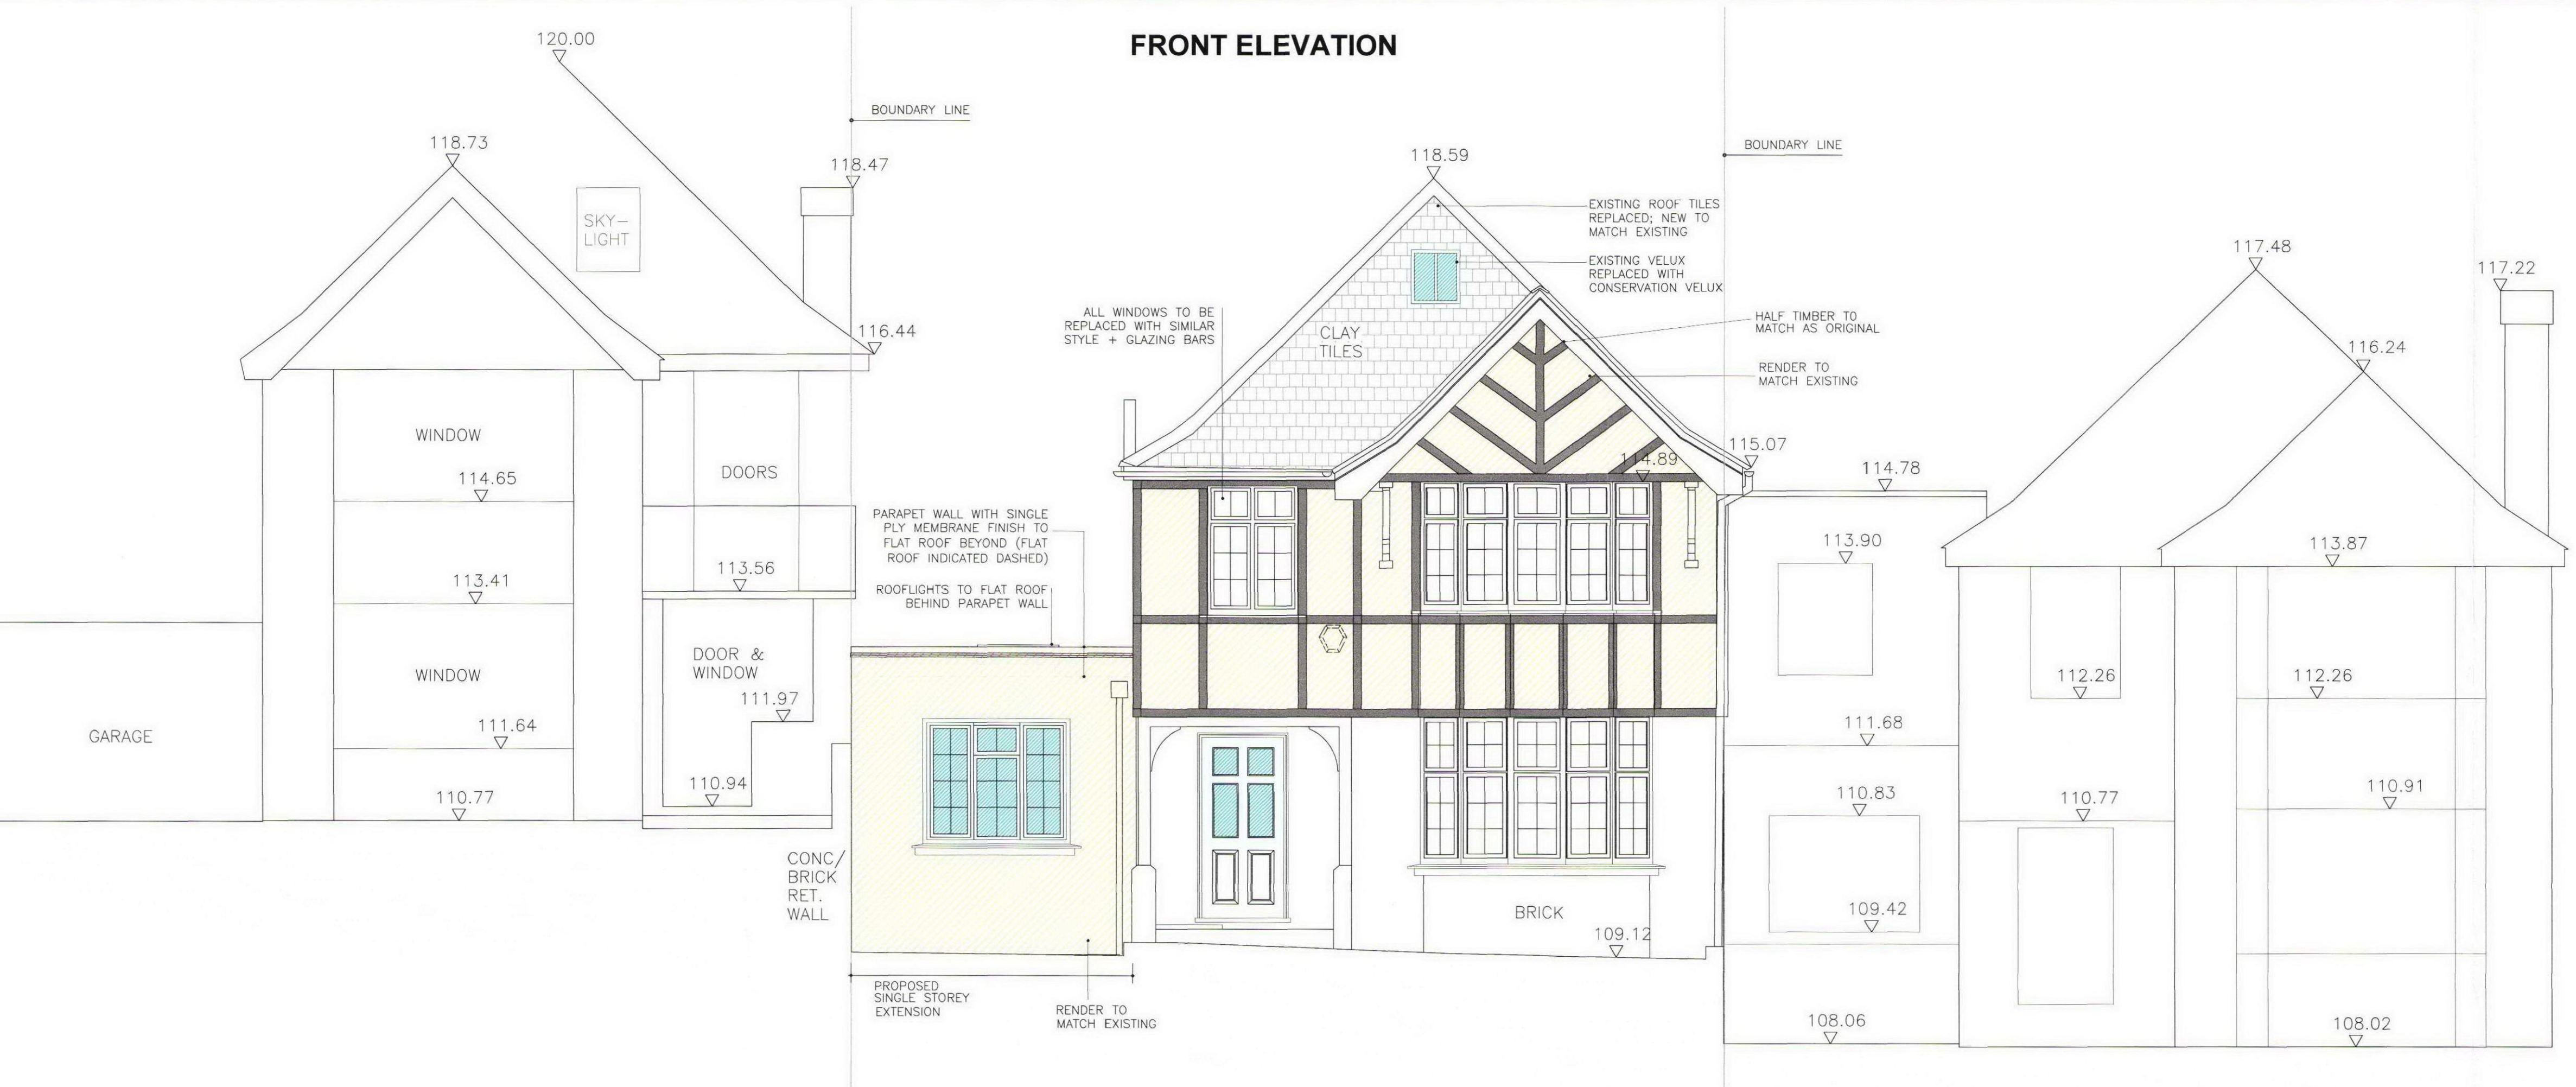

All dimensions and levels to be checked on site by contractor prior to preparation of shop drawings and commencement of work on site. Dimensions MUST NOT be scaled from this drawing. This drawing and the copyrights and patents therein are the property of the Architect and may not be used or reproduced without consent. This drawing is to be read in conjunction with all relevant consultants and/or specialist's drawings/documents and any discrepancies or variations are to be notified to the Architect before the affected work commences. All works on site are to be carried out fully in accordance with current CDM regulations and recommendations, current Building Regulations, British Standards and Codes of Practice as appropriate.


Project
**94 HILLWAY
HIGHGATE
LONDON - N6 6DP**

Drawing
**PROPOSED
EXTENSION, ALTERATIONS
& LOFT CONVERSION**

**SEABROOK
ARCHITECTS**
CHARTERED ARCHITECTS
The Studio Barn, Bury Farm Courtyard, Pednor Road, Chesham,
Bucks HP5 2JU Tel: 01494 778918 Fax: 01494 770620
Seabrook Architects LLP e-mail: info@seabrookarchitects.co.uk

Drawn By	Date
Checked By	Date JAN '10
Approved By	Scale 1:50 @ A1
Drawing No.	Rev.
4867/PL/02	D

Amendments/Notes			
Rev.	Detail	By	Date
A	AMENDMENTS TO GROUND FLOOR LAYOUT	kt	08.01.2010
B	AMENDMENTS TO GROUND FLOOR LAYOUT	kt	13.01.2010

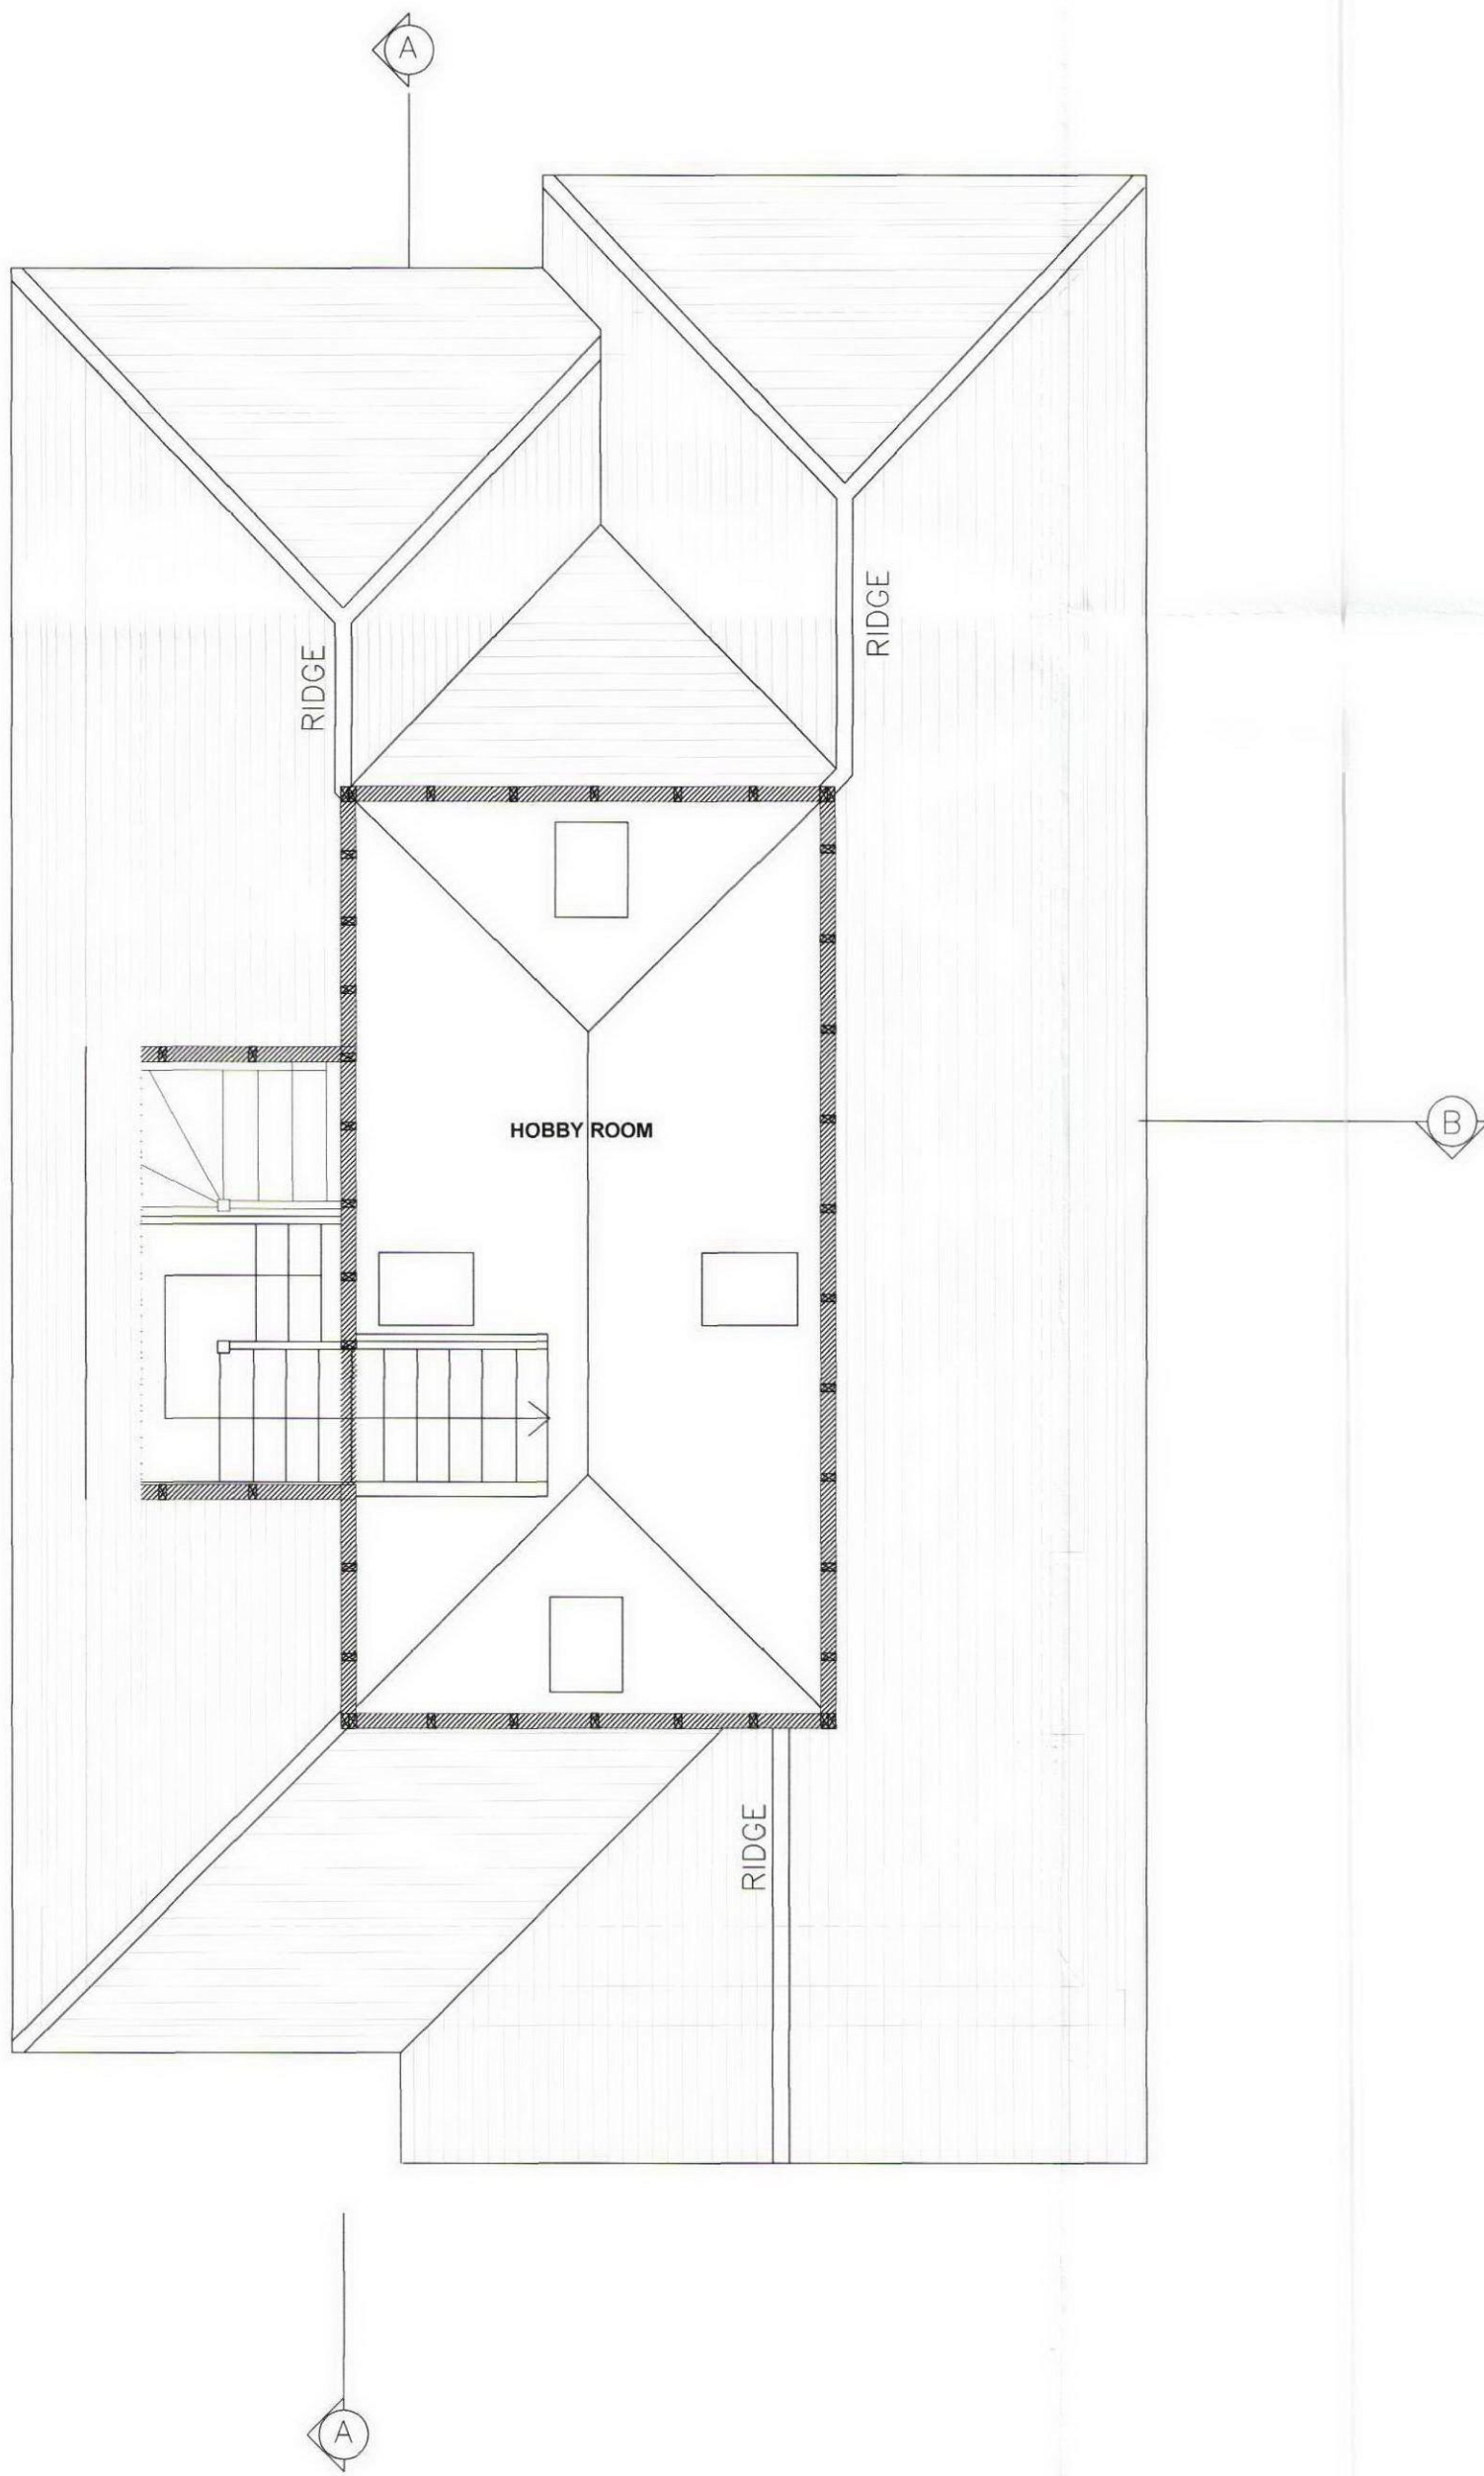


	TO BE DEMOLISHED
	AS EXISTING
	PROPOSED WORK

All dimensions and levels to be checked on site by contractor prior to preparation of shop drawings and commencement of work on site. Dimensions MUST NOT be scaled from this drawing. This drawing and the copyrights and patents therein are the property of the Architect and may not be used or reproduced without consent. This drawing is to be read in conjunction with all relevant consultants and/or specialist's drawings/documents and any discrepancies or variations are to be notified to the Architect before the affected work commences. All works on site are to be carried out fully in accordance with current CDM regulations and recommendations, current Building Regulations, British Standards and Codes of Practice as appropriate.

Project		94 HILLWAY HIGHGATE LONDON - N6 6DP	
Drawing		PROPOSED EXTENSION, ALTERATIONS & LOFT CONVERSION	
		SEABROOK ARCHITECTS	
		CHARTERED ARCHITECTS	
		The Studio Barn, Bury Farm Courtyard, Pednor Road, Chesham, Bucks HP5 2JU Tel: 01494 778918 Fax: 01494 770620 Seabrook Architects LLP e-mail: info@seabrookarchitects.co.uk	
Drawn By		Date	
Checked By		Date JAN '10	
Approved By		Scale 1/50 @ A1	
Drawing No.		Rev.	
4867/PL/03		B	

Amendments/Notes			
Rev.	Detail	By	Date
A	AMENDMENTS TO GROUND FLOOR LAYOUT	kt	08.01.2010
B	AMENDMENTS TO GROUND FLOOR LAYOUT	kt	13.01.2010

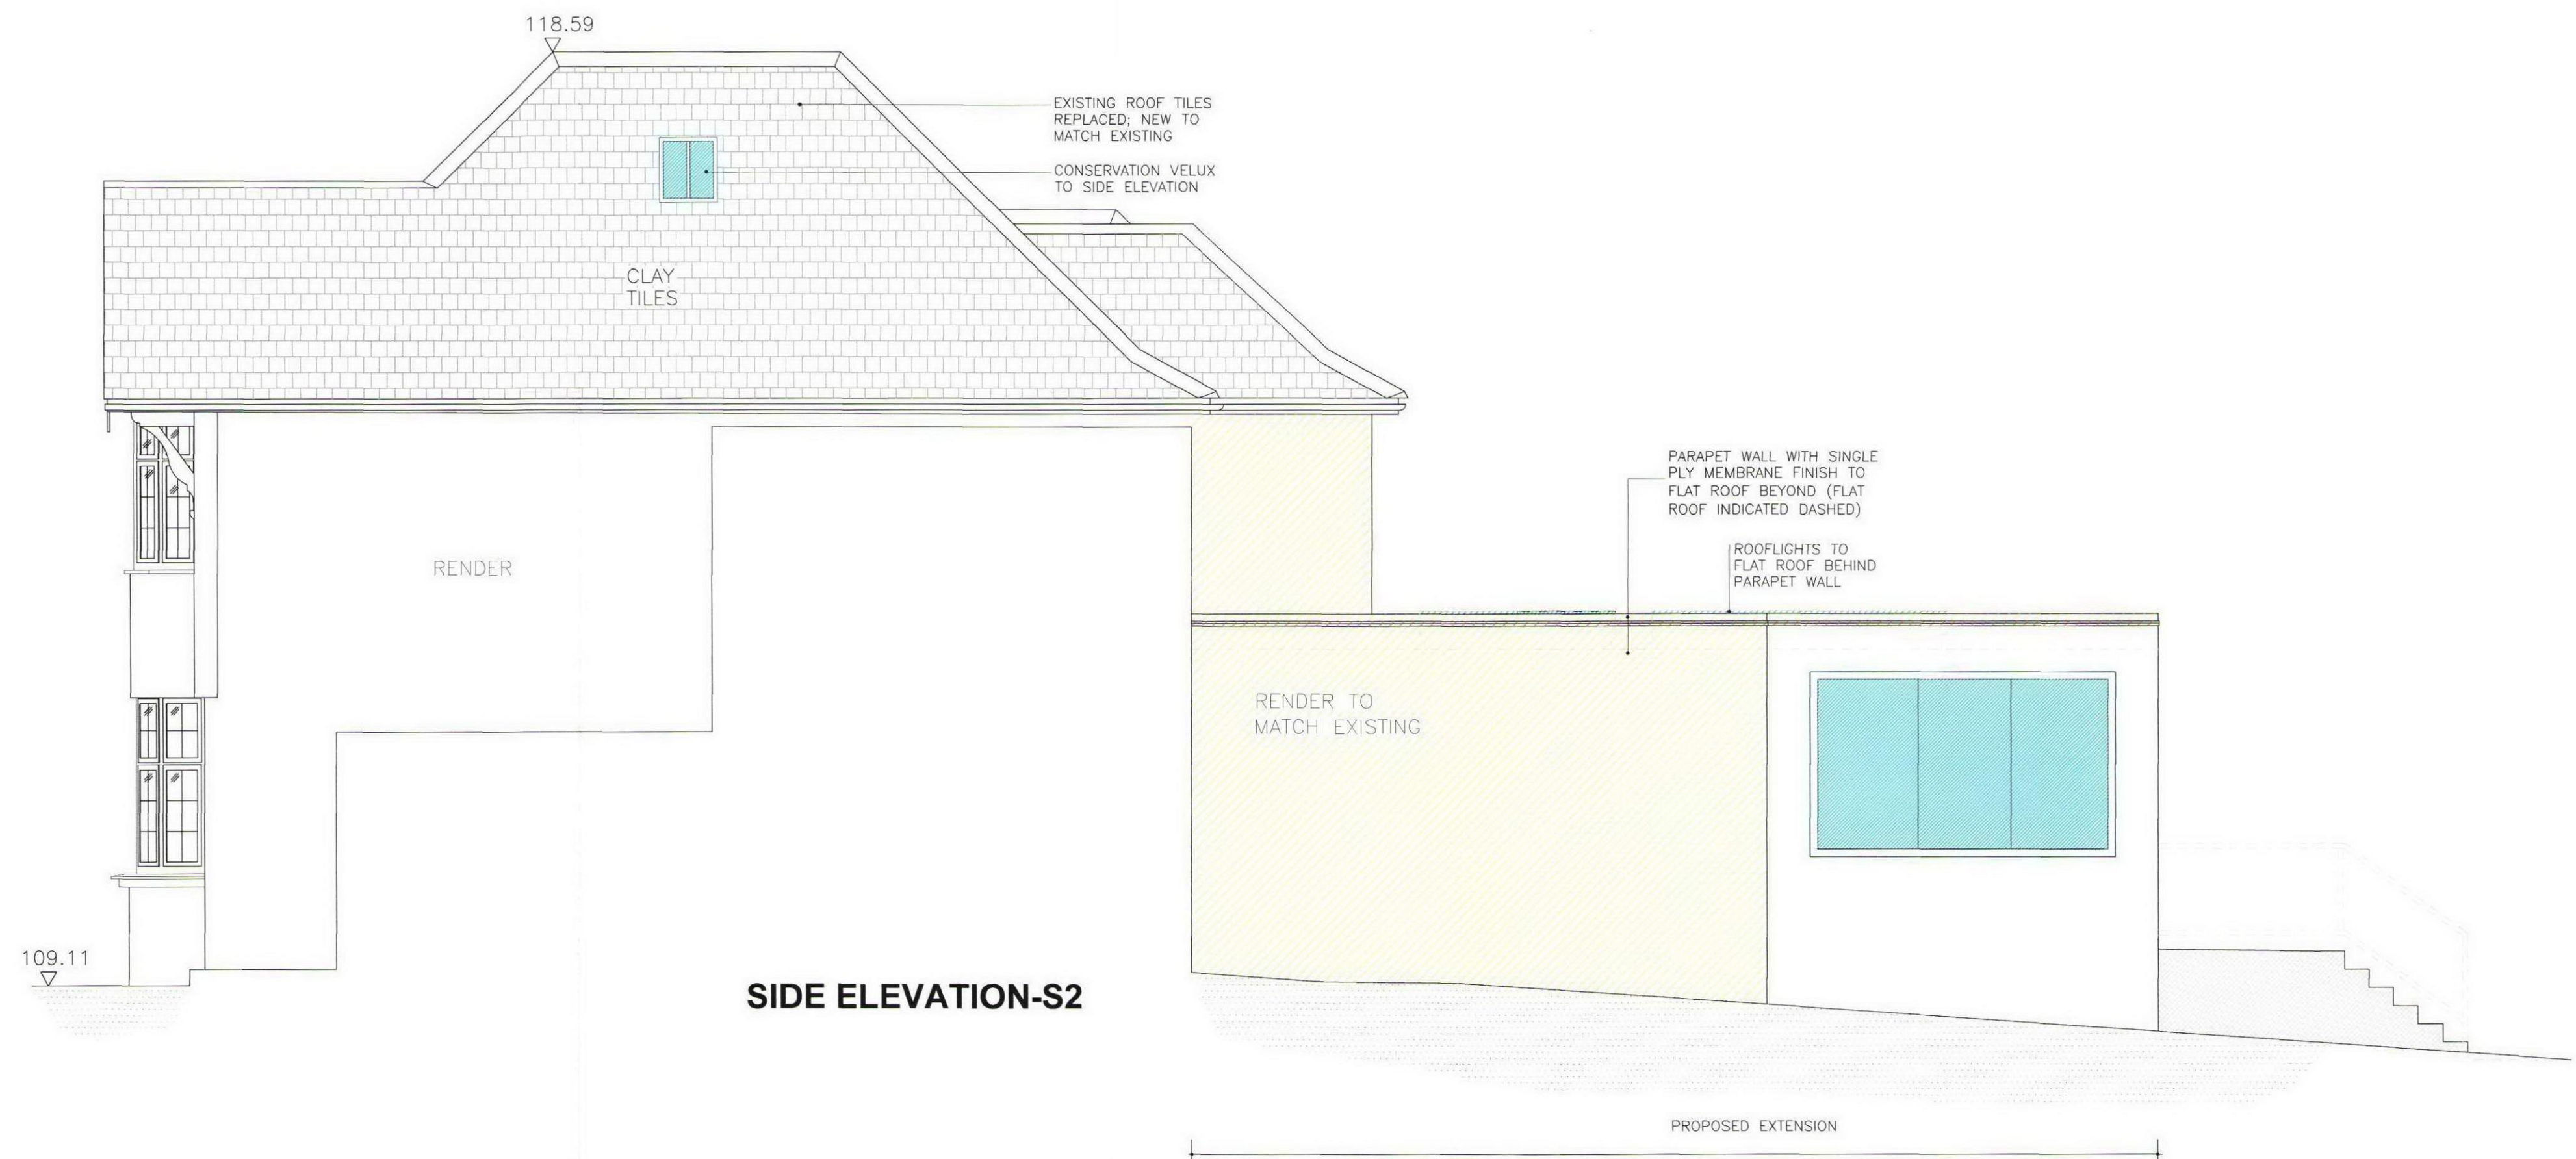

All dimensions and levels to be checked on site by contractor prior to preparation of shop drawings and commencement of work on site. Dimensions MUST NOT be scaled from this drawing. This drawing and the copyrights and patents therein are the property of the Architect and may not be used or reproduced without consent. This drawing is to be read in conjunction with all relevant consultants and/or specialist's drawings/documents and any discrepancies or variations are to be notified to the Architect before the affected work commences. All works on site are to be carried out fully in accordance with current CDM regulations and recommendations, current Building Regulations, British Standards and Codes of Practice as appropriate.

Project
94 HILLWAY
HIGHGATE
LONDON - N6 6DP

Drawing
PROPOSED
EXTENSION , ALTERATIONS
& LOFT CONVERSION



SEABROOK
ARCHITECTS
CHARTERED ARCHITECTS
The Studio Barn, Bury Farm Courtyard, Pednor Road, Chesham,
Bucks HP5 2JU Tel: 01494 778918 Fax: 01494 770620
Seabrook Architects LLP e-mail: info@seabrookarchitects.co.uk

Drawn By	Date
Checked By	Date JAN '10
Approved By	Scale 1:50@A1

Drawing No.	Rev.
4867/PL/04	B

RECEIVED
19 JAN 2010

Amendments/Notes			
Rev.	Detail	By	Date
A	AMENDMENTS TO GROUND FLOOR LAYOUT	kt	08.01.2010
B	AMENDMENTS TO GROUND FLOOR LAYOUT	kt	13.01.2010

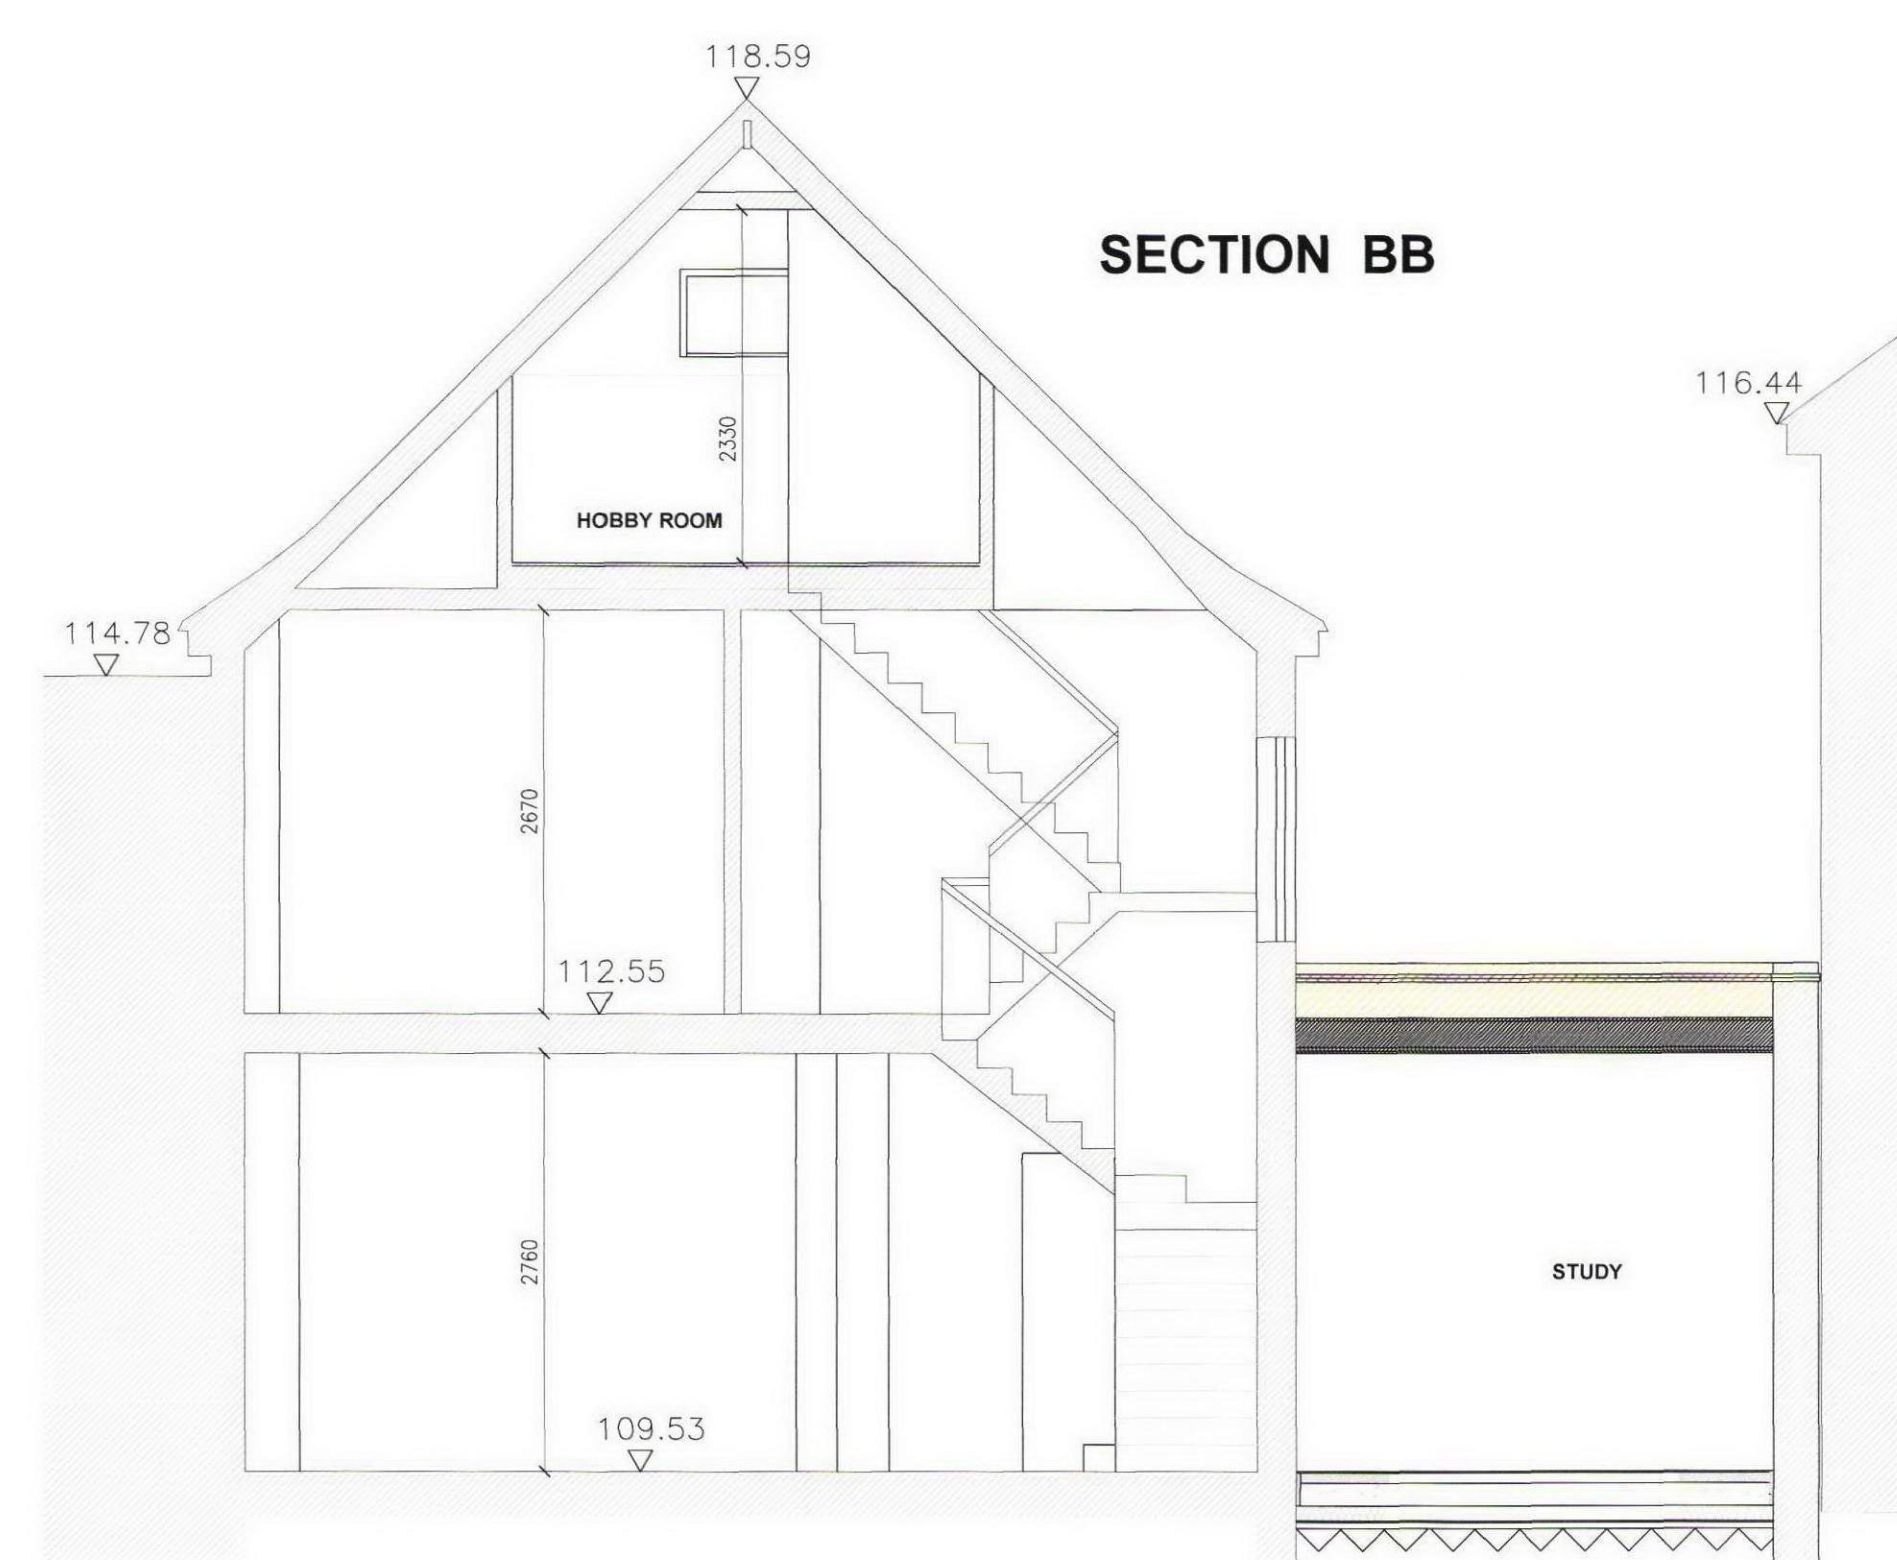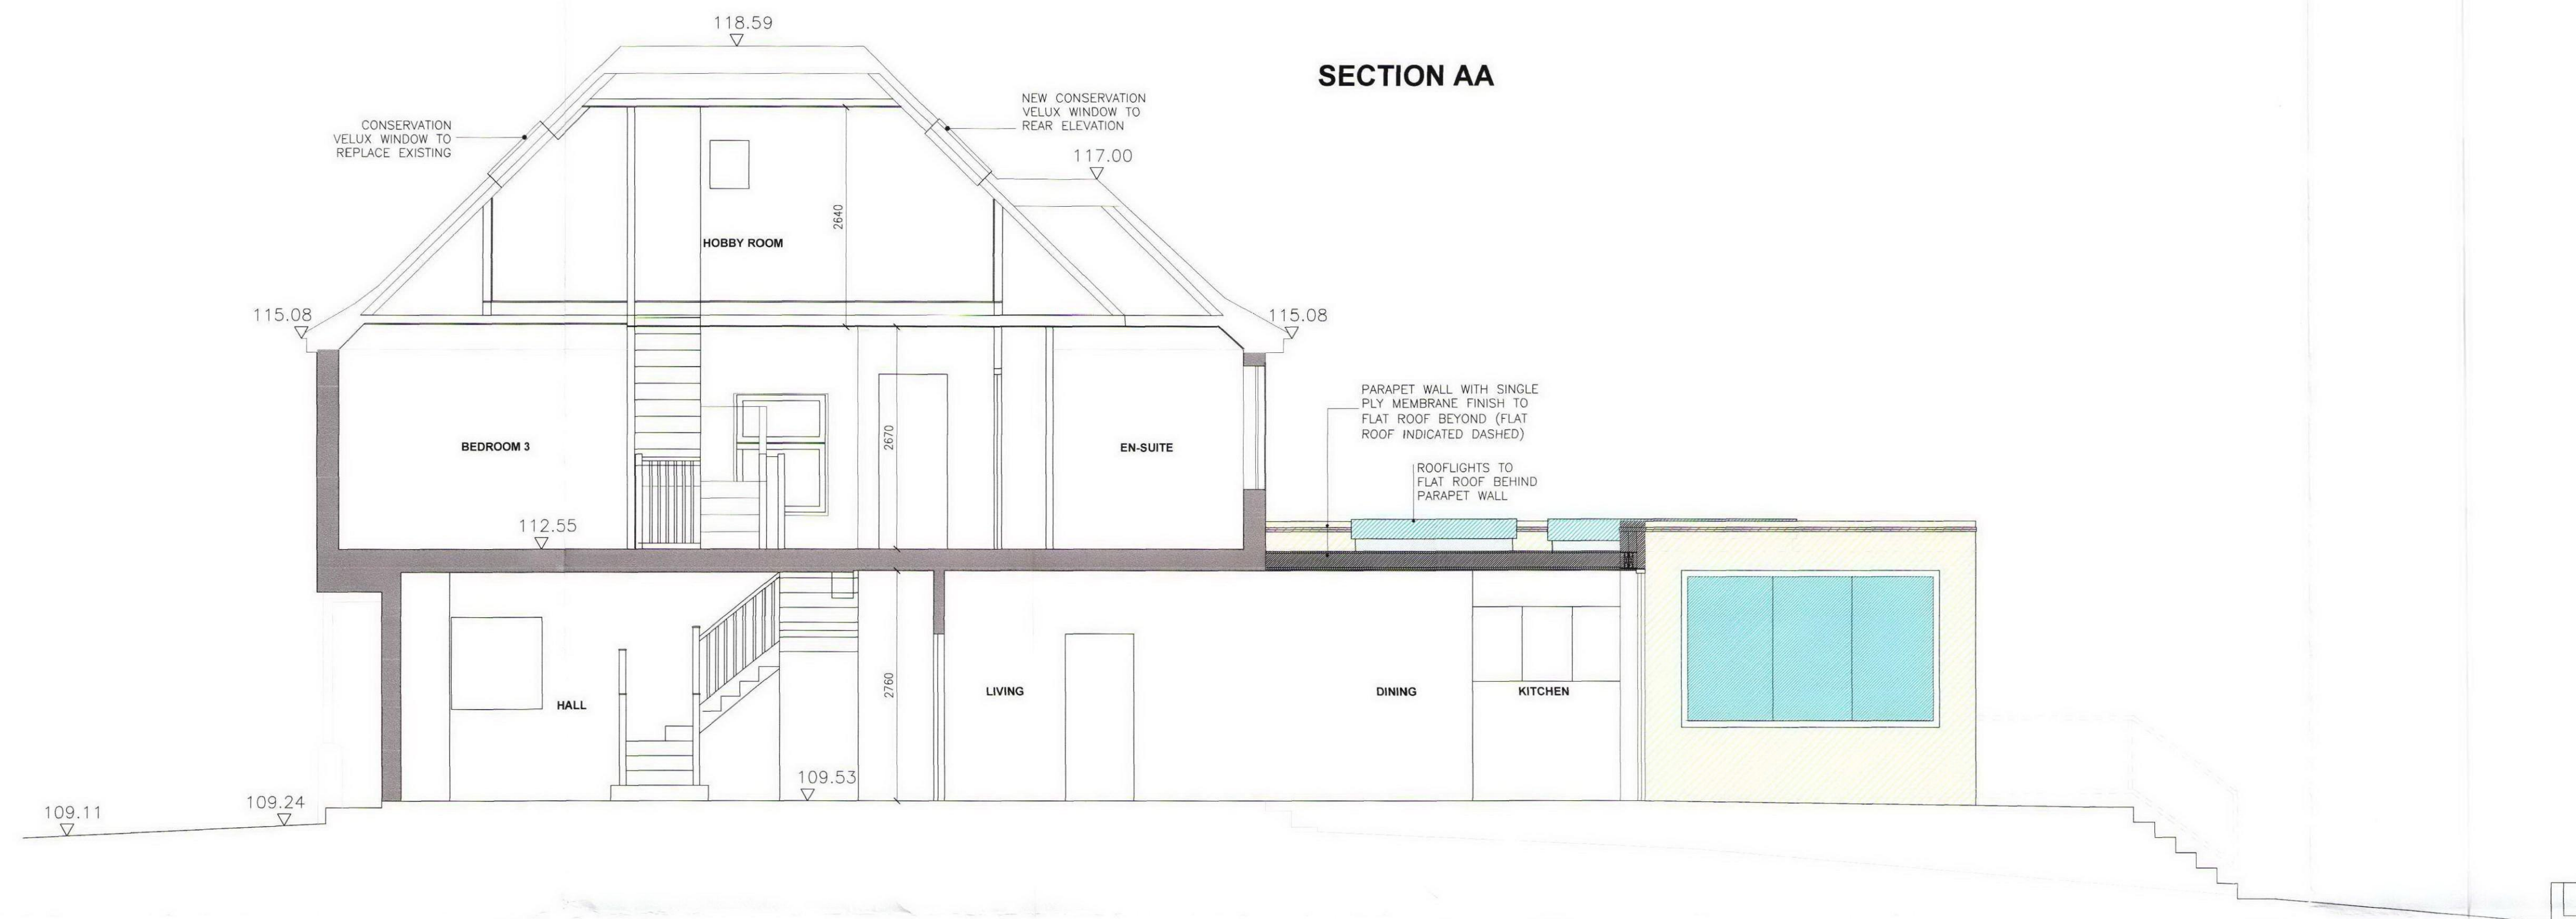

<p>All dimensions and levels to be checked on site by contractor prior to preparation of shop drawings and commencement of work on site. Dimensions MUST NOT be scaled from this drawing. This drawing and the copyrights and patents therein are the property of the Architect and may not be used or reproduced without consent. This drawing is to be read in conjunction with all relevant consultants and/or specialist's drawings/documents and any discrepancies or variations are to be notified to the Architect before the affected work commences. All works on site are to be carried out fully in accordance with current CDM regulations and recommendations, current Building Regulations, British Standards and Codes of Practice as appropriate.</p>	
Project	94 HILLWAY HIGHGATE LONDON - N6 6DP
Drawing	PROPOSED EXTENSION, ALTERATIONS & LOFT CONVERSION
SEABROOK ARCHITECTS CHARTERED ARCHITECTS The Studio Barn, Bury Farm Courtyard, Pednor Road, Chesham, Bucks HP5 2JU Tel: 01494 778918 Fax: 01494 770620 Seabrook Architects LLP e-mail: info@seabrookarchitects.co.uk	
Drawn By	Date
Checked By	Date JAN '10
Approved By	Scale 1:50@A1
Drawing No.	Rev.
4867/PL/05	B

RECEIVED
19 JAN 2010