



Part Basement Floor



Part Ground Floor

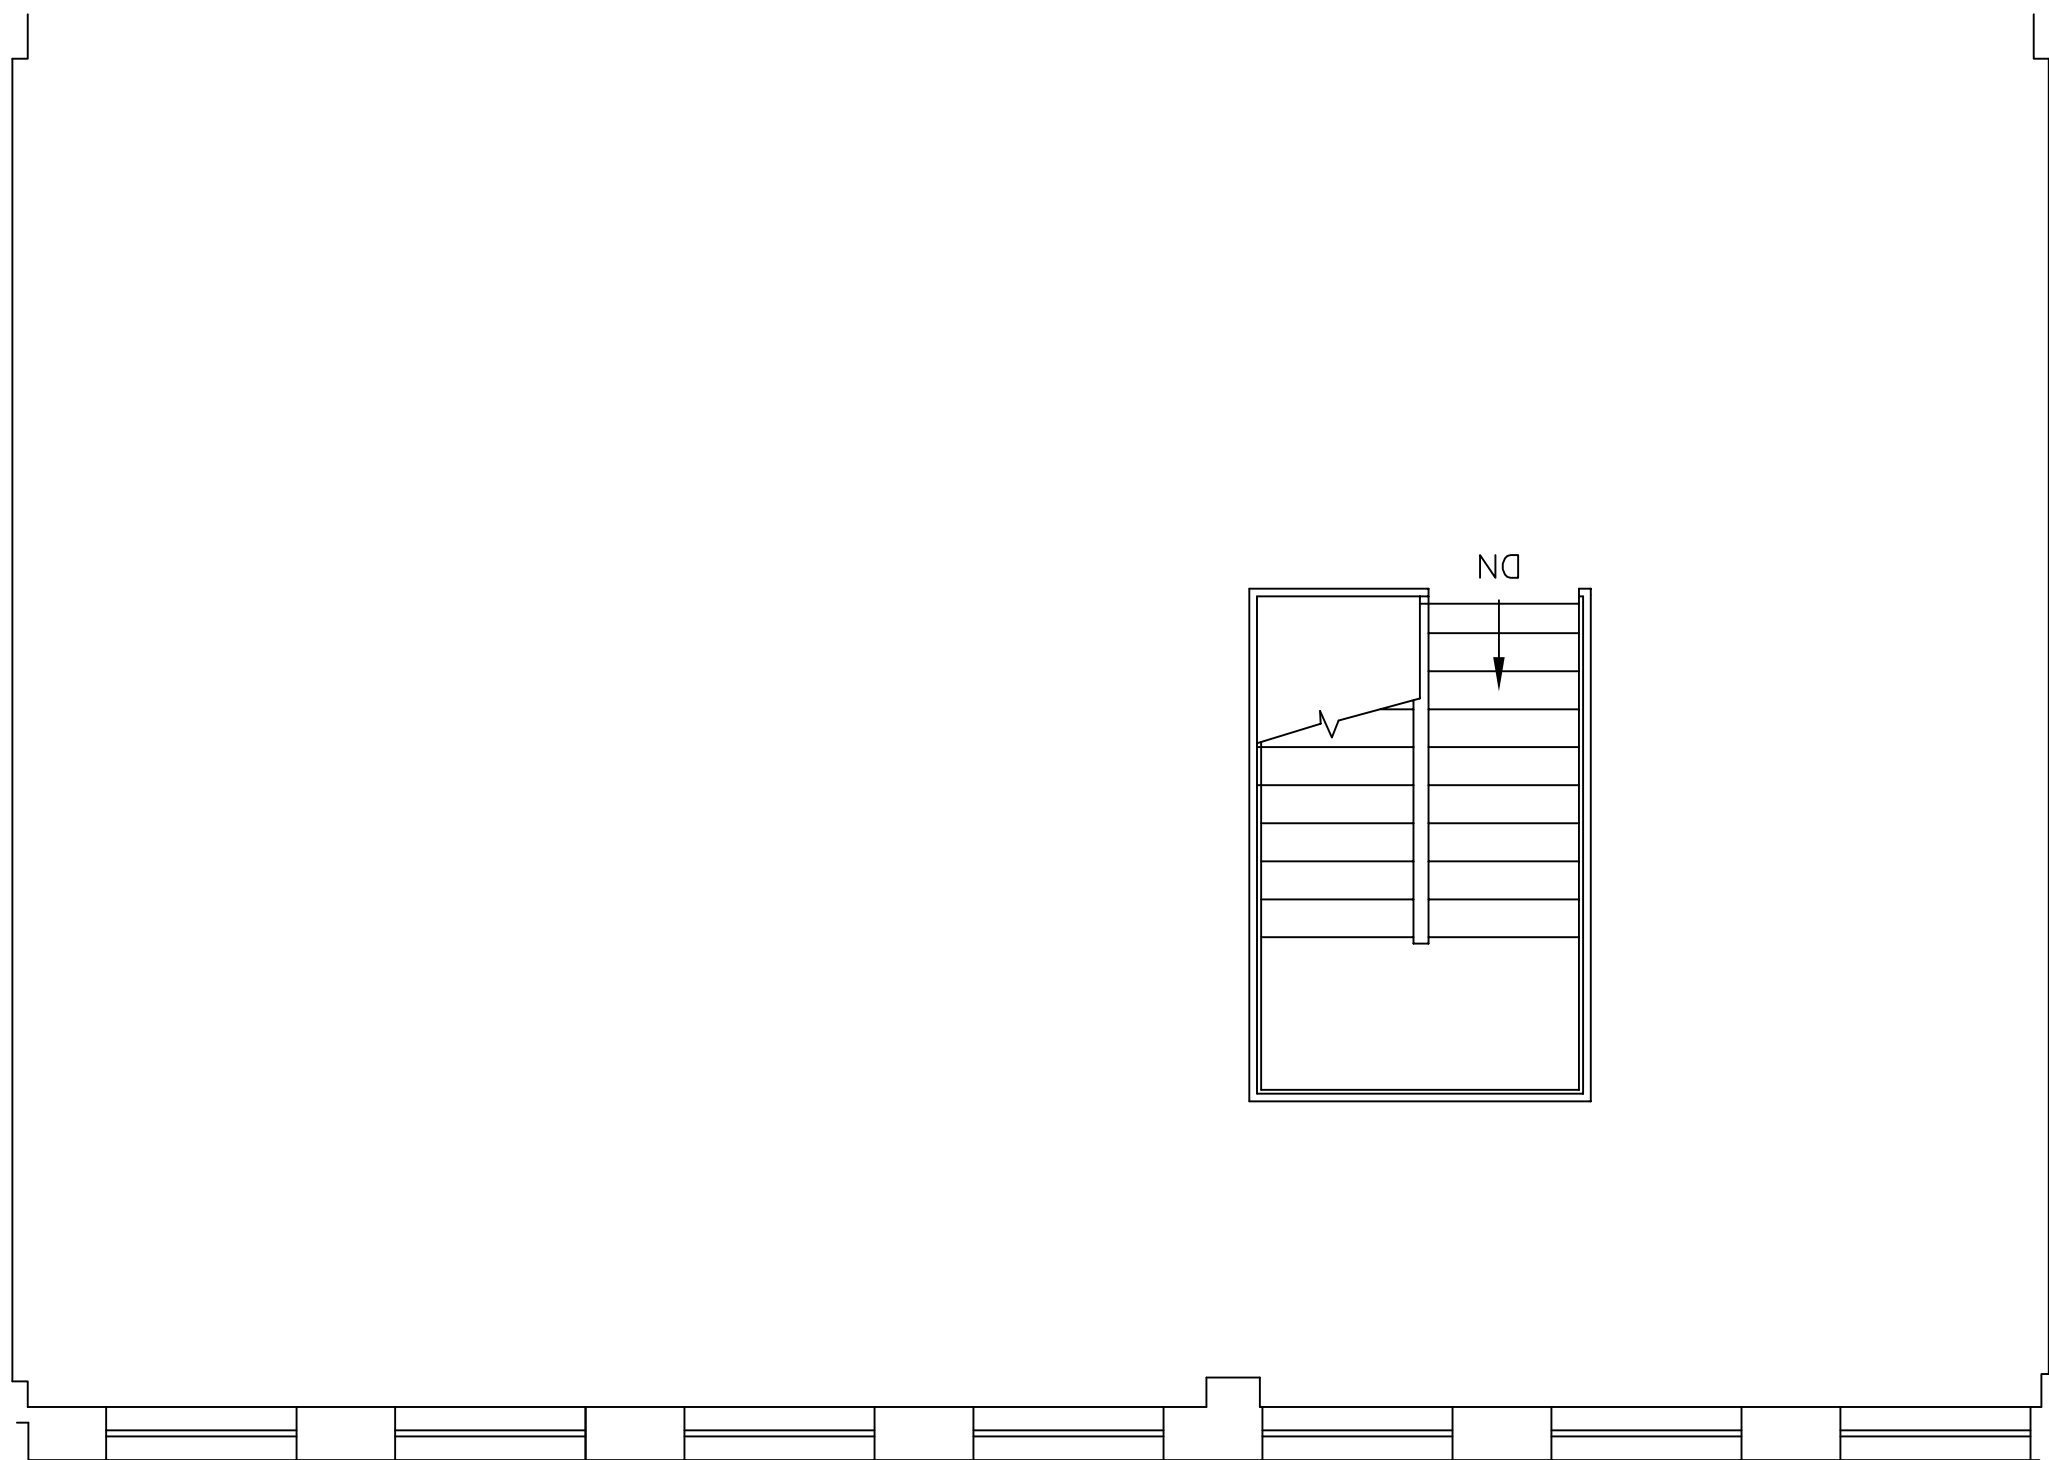

Existing Rear Elevation

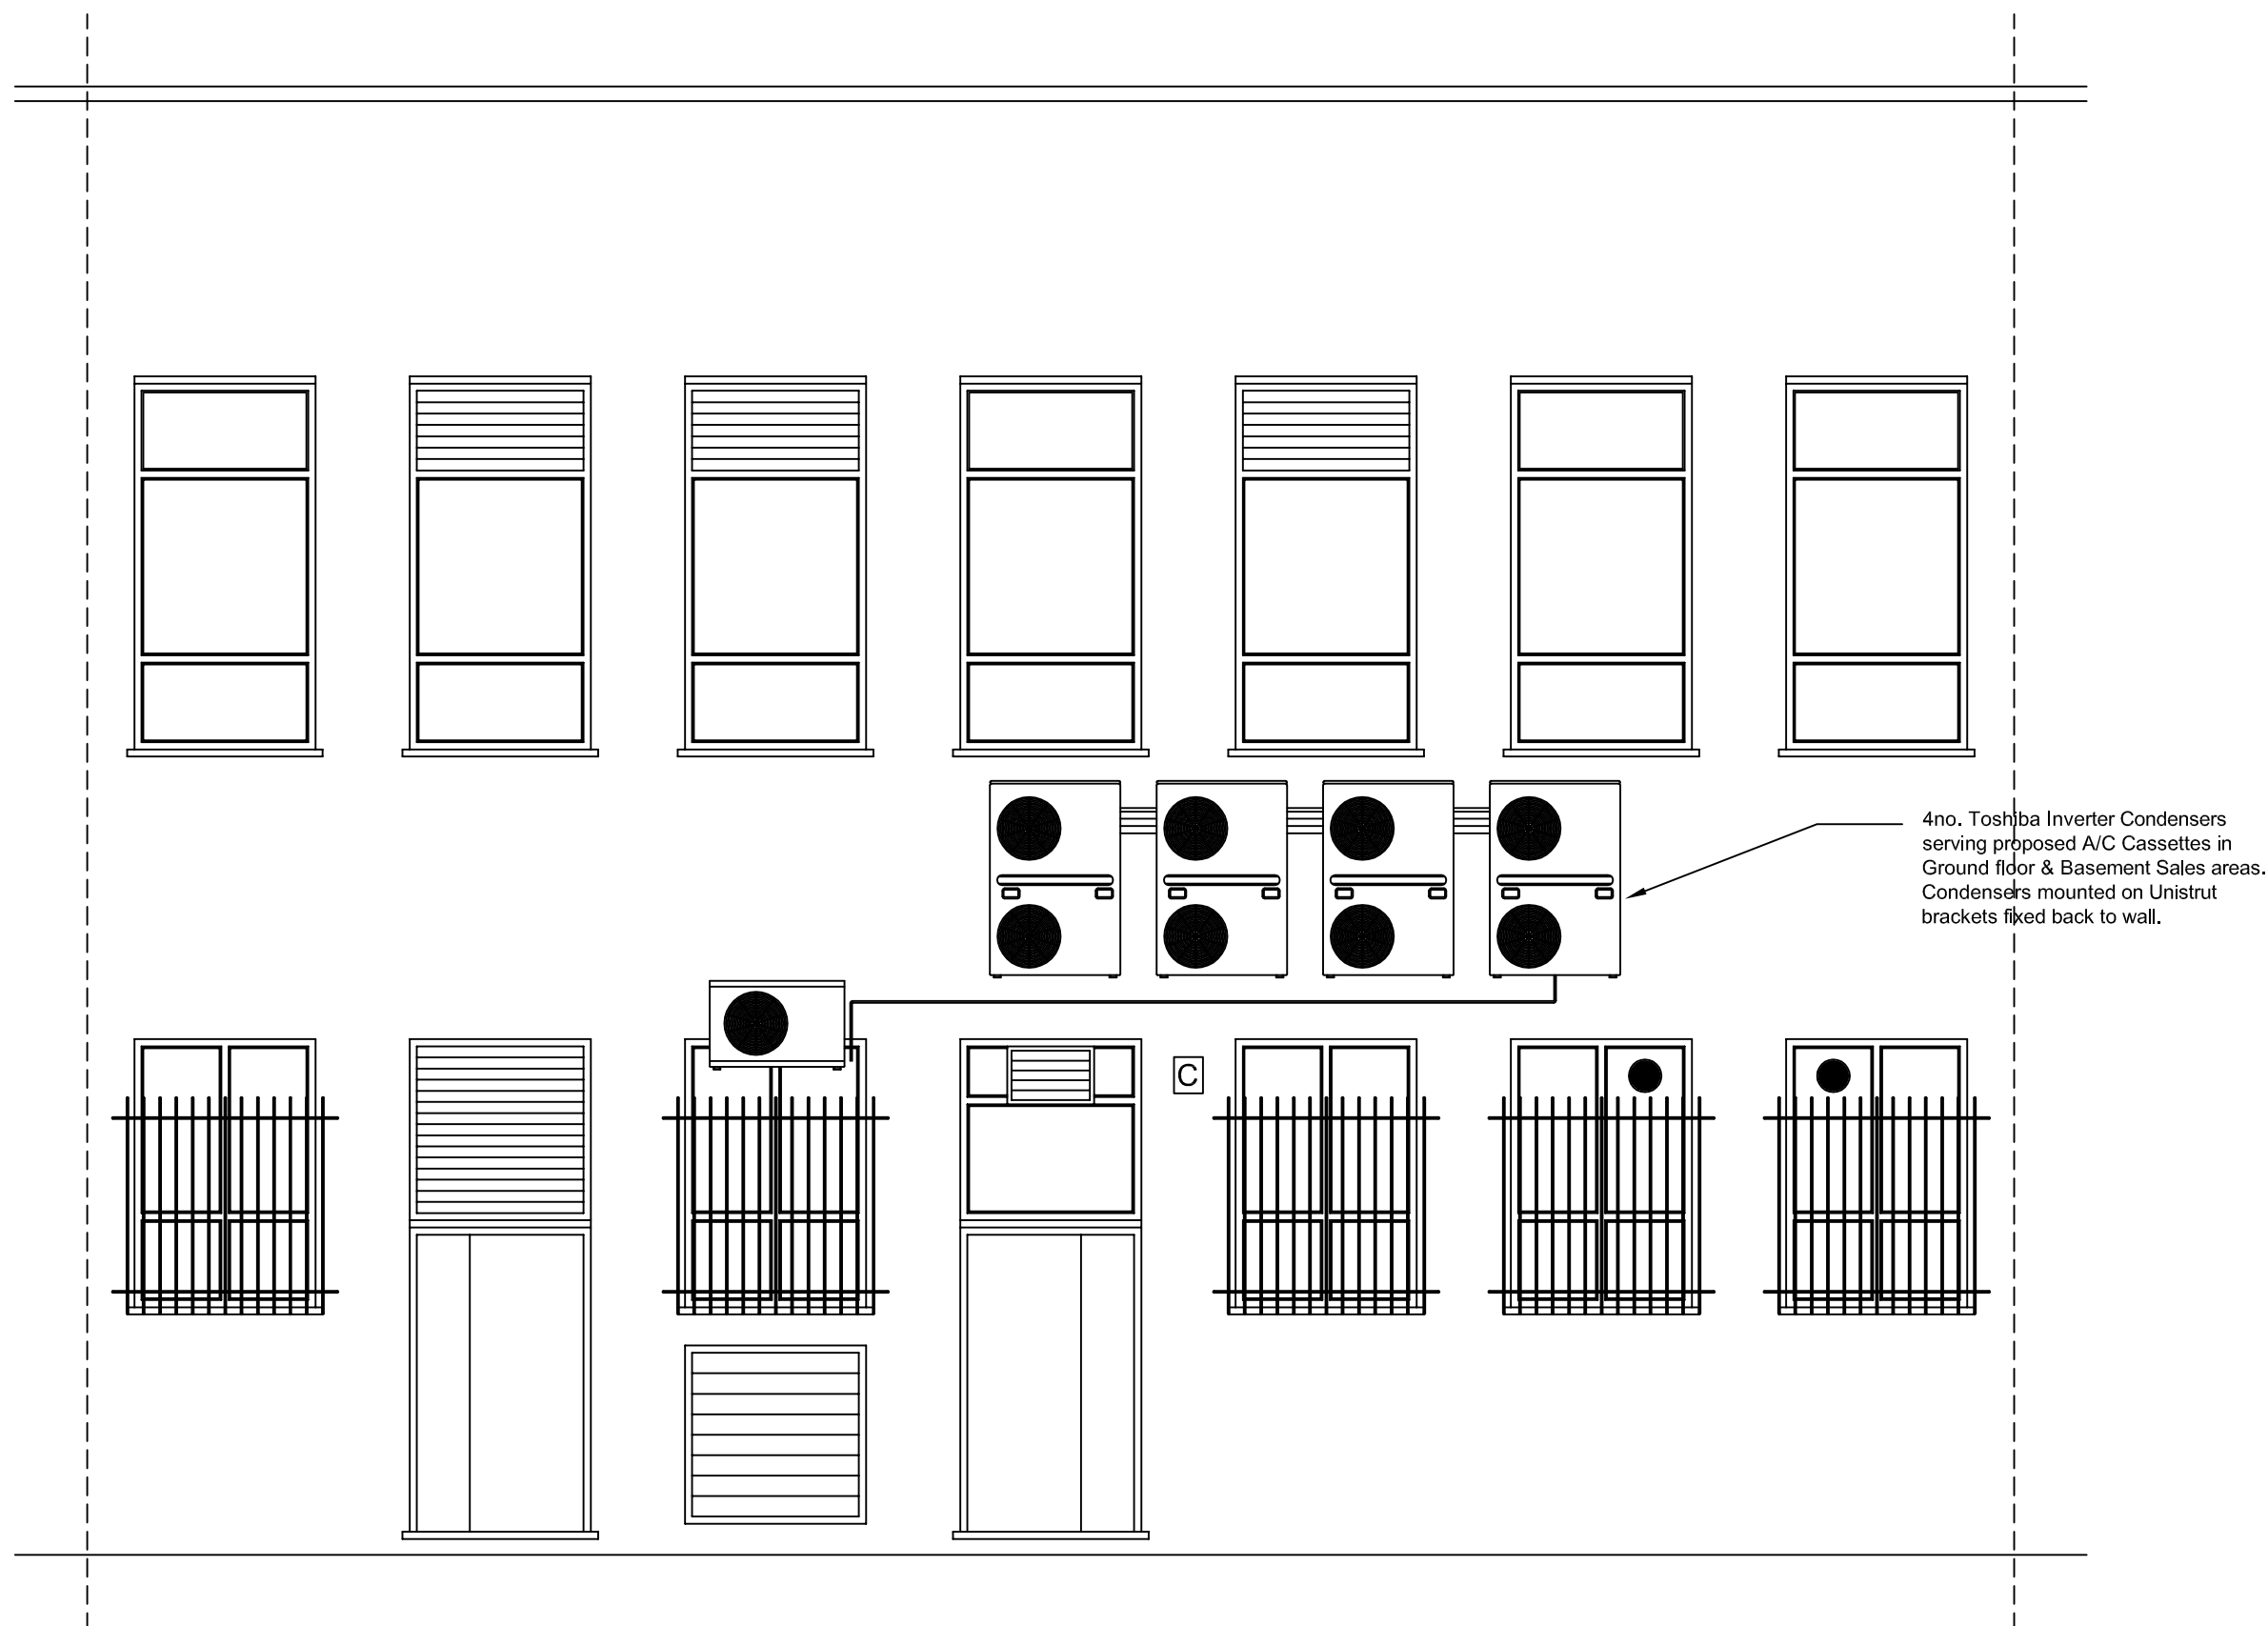

Proposed Rear Elevation

schedule of areas			
floors	sales	stock	other areas
sub-basement			
basement			
ground			
first			
second			
third			
fourth			
totals			

notes

This drawing to be read in conjunction with all relevant consultants, sub-contractors and specialists drawings.

All dimensions and levels are to be checked on site before any construction begins and any discrepancies are to be reported to the relevant Project Manager.

Partial Service : Any discrepancies or any other information are to be advised to the relevant Project Manager and direction sought before the implementation of the detail.

Rev. No	Date	Revision

Business

WHSmith UK RETAILING

Site Address

9 - 10 HARBEN PARADE
SOUTH HAMPSTEAD

Drawing Title

EXISTING & PROPOSED REAR ELEVATION
SHOWING LOCATION OF A/C UNITS

Branch No	Site No	Scale	Sheet Size
6512		1:50	A1
Drawn by	Date	Checked by	Approved by
GJN	01 Oct.09		

DRAWING NUMBER	Project No	Sheet No	Rev No	Status
		01		



WHSmith
PLC

CONSTRUCTION

Greenbridge Road
Swindon
Wiltshire SN3 3LD

telephone (01793) 616161
facsimile (01793) 563291