

No 36

No 34

New copings to existing walls with rear section built up to match front

copings omitted adjacent to neighbours window to ensure no loss of light (see DETAIL)

1100h railing set behind parapet

new timber decking to existing flat roof

ROOF TERRACE

rooflight

railing fixed to wall

railing fixed to wall

LANDING

FIRST FLOOR PLAN (Part) & ROOF TERRACE PLAN


No 36

No 34

BEDROOM

HALL

FIRST FLOOR PLAN Scale 1:200

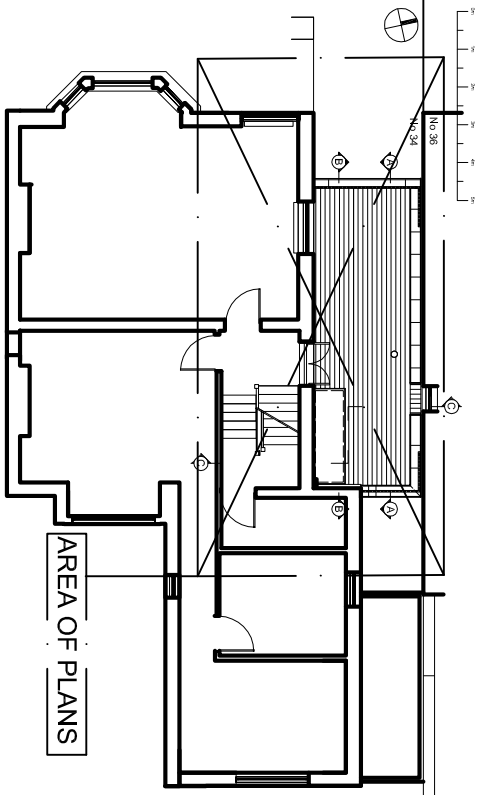

REVISIONS

REV A: Front railing amended following discussions with Planning Officer 19/01/10

BARNEY BRISTOW BA (Arch) DipArch

71 Oaklands Grove, London W12 0JF
Mob. 07973 530997 email: barney.bristow@gmail.com

CLIENT

Ms. J FALLON

DRAWING NUMBER

PROJECT
Roof Terrace @ 34, WILLOUGHBY ROAD LONDON NW3 1RU

114/PP03A

DRAWING TITLE

PROPOSED FLOOR PLANS

SCALE

1:50

SIZE

A3

DATE

NOV '09

DRAWN BY

BJB

ALL DIMENSIONS, SETTING OUT AND LEVELS MUST BE CHECKED ON SITE AND NOT SCALE. APPROVED FOR CONSTRUCTION AND SIGNING IF IN DOUBT, ASK! © BARNEY BRISTOW

RAISED GROUND FLOOR PLAN (part)

