



Basement Plan

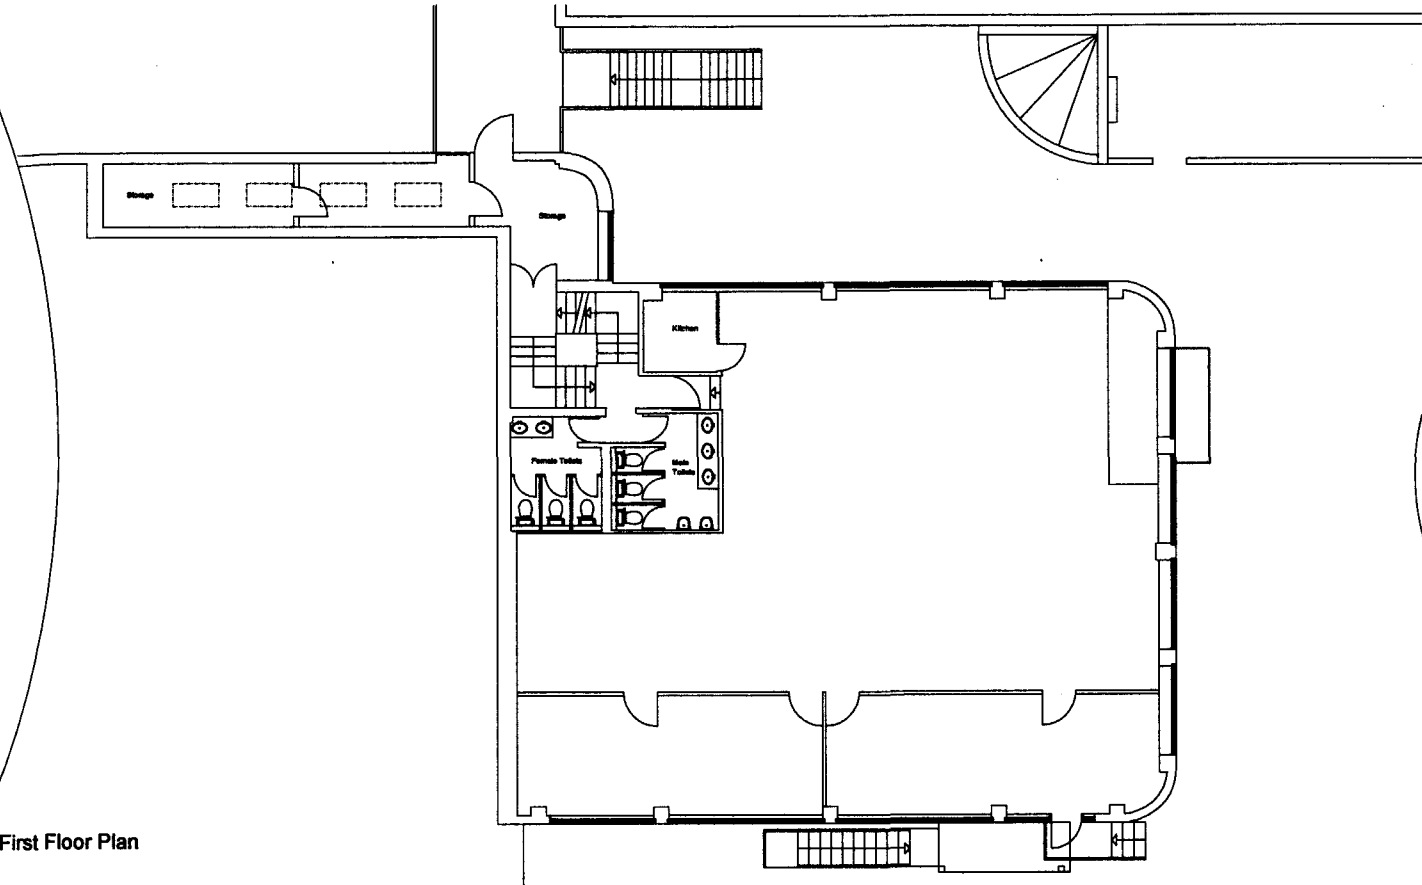

First Floor Plan

Side Entrance

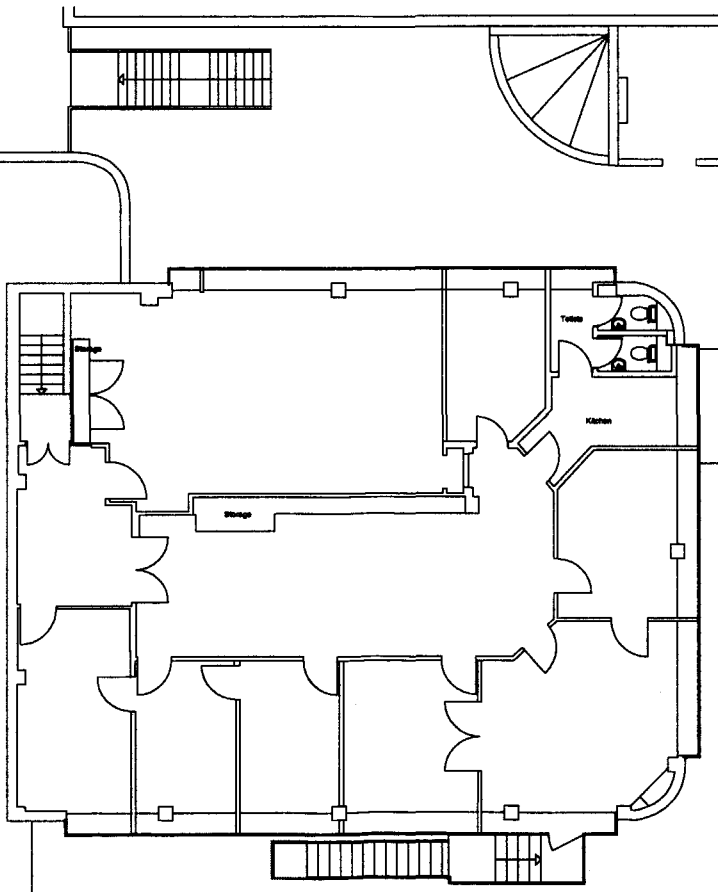

Second Floor Plan

General Notes: Copyright	Rev-Date-Name-Revisions: /		Client Anglo - Scottish Properties		Neil Choudhury Architects 11 Prospect Place, Hastings tel/fax 01424 425629		
			Job Title 100A Chalk Farm Road_ Main Entrance	Scale 1:200 @ A3	Date 22.09.09	Revision /	
			Drawing Existing Basement, 1st and 2nd Floor	Drawing Number 366_003/2		Checked /	