



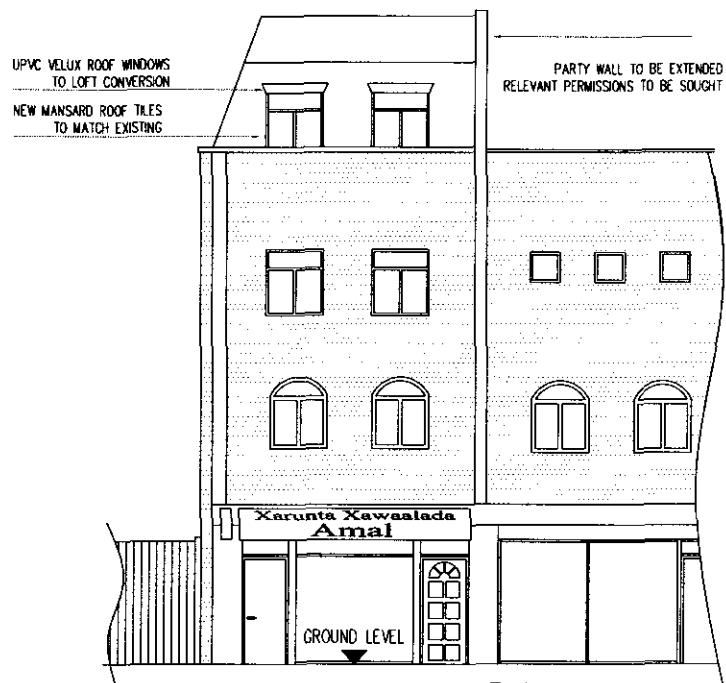
LOFT CANNOT BE SEEN FROM
THE STREET AS IS SET BACK
BEHIND THE PARAPET

PROPOSED SECTION AA

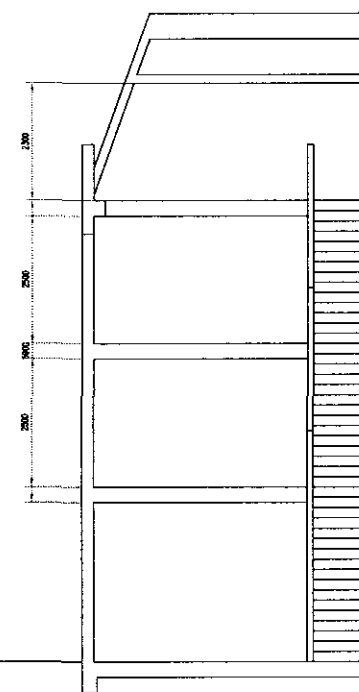


PROPOSED SECTION BB

A. MINOR AMENDMENTS AND DRAWING No. AMENDED 19.11.08			
No.	Revision	Date	By
PURPOSE OF ISSUE			
<input checked="" type="checkbox"/> Approver <input checked="" type="checkbox"/> Planning <input checked="" type="checkbox"/> Legal <input type="checkbox"/> Construction <input type="checkbox"/> Re-build			
 Ringley Building Engineering Dept. Ringley Chartered Surveyors Ringley House, 3rd Floor, College Street, London EC2A 4PU Tel: (020) 7587 2500 Fax: (020) 7587 9910 info@ringley.co.uk www.ringley.co.uk			
Client		RINGLEY CHARTERED SURVEYORS	
Contract		3 CASTLE ROAD, KENTISH TOWN LONDON, NW1 8PQ	
Title			
PROPOSED SECTIONS AA - BB 1:100 @ A3			
Designed	by	Checked	by
Drawn	by	Approved	by
Date: 22.01.08		Scale: AS SHOWN	
DRAWING No. 902-12		REVISION C	






PROPOSED FRONT ELEVATION

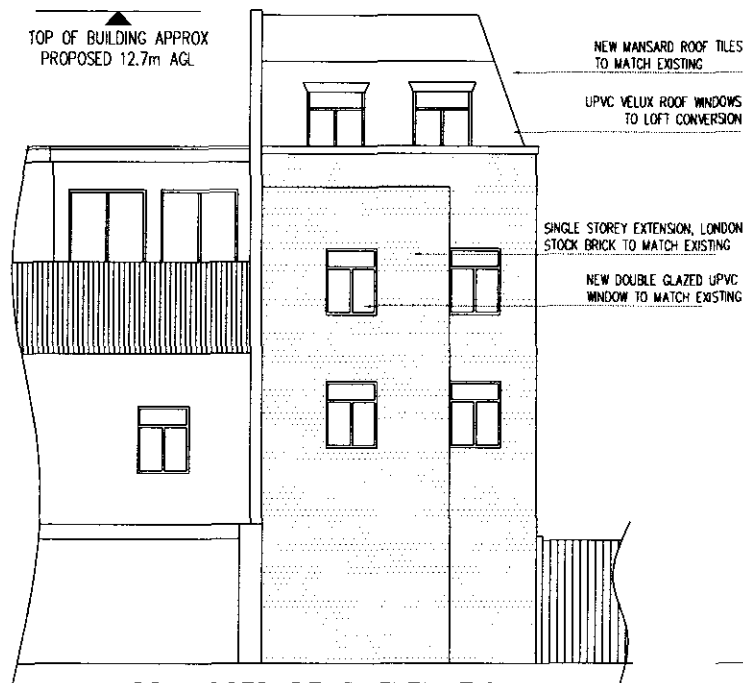

PROPOSED REAR ELEVATION

A		REVISIONS AND DRAWING NO. AMENDMENTS		REVISION	A
No.	Revision		Date	By	ckd
PURPOSE OF ISSUE					
<input checked="" type="checkbox"/> Approval <input checked="" type="checkbox"/> Planning <input checked="" type="checkbox"/> Legal <input type="checkbox"/> Construction <input type="checkbox"/> As-built					
 Ringley Building Engineering Dept. Ringley Chartered Surveyors Ringley House, 540 Regent College Street, London W1B 5LJ Tel: (020) 7367 2000 Fax: (020) 7367 5610 ringley@ringley.co.uk www.ringley.co.uk					
Client		RINGLEY CHARTERED SURVEYORS			
Contract		3 CASTLE ROAD, KENTISH TOWN LONDON, NW1 8PQ			
Title		FRONT & REAR ELEVATIONS PROPOSED 1:100 @ A3			
Designed	MA	Checked	DF	Date	22.01.08
Drawn	JL	Approved	DF	Scale	AS SHOWN
DRAWING No.		902-11		REVISION C	

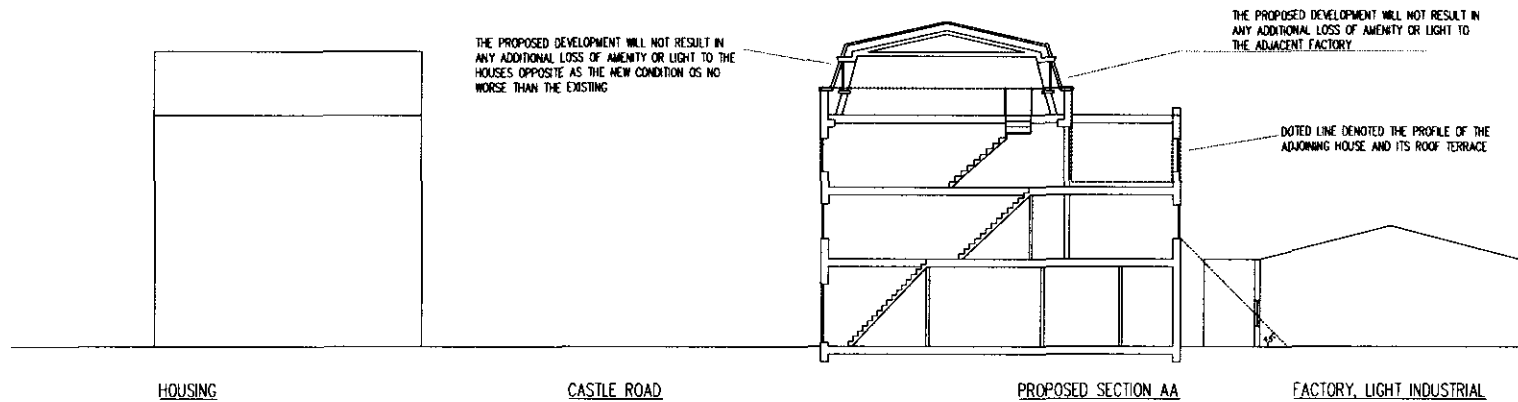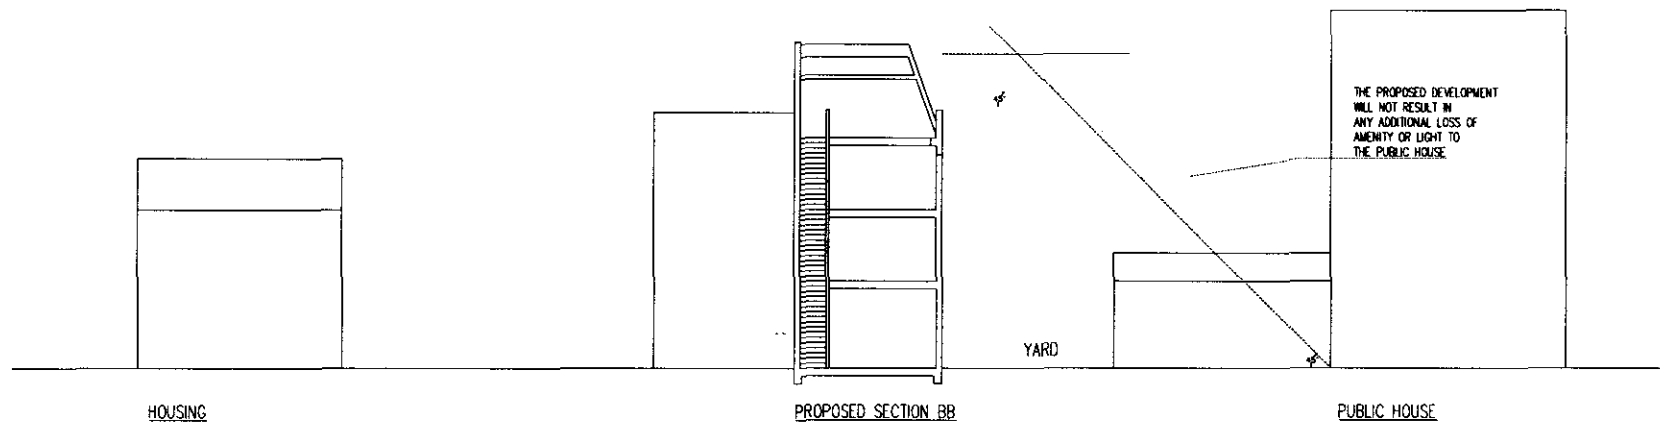

A	MINOR AMENDMENTS AND DRAWING No. AMENDED	7/10/06	A	
No.	Revision	Date	By	chkd
PURPOSE OF ISSUE				
<input checked="" type="checkbox"/> Approved <input checked="" type="checkbox"/> Planning <input checked="" type="checkbox"/> Legal <input type="checkbox"/> Construction <input type="checkbox"/> As-built				
 Ringley Building Engineering Dept. Ringley House, 360 Regent College Street, London W1P 0DT Tel: (020) 7287 2800 Fax: (020) 7287 9410 info@ringley.co.uk ringley@ringley.co.uk				
Client	RINGLEY CHARTERED SURVEYORS			
Contract	3 CASTLE ROAD, KENTISH TOWN LONDON, NW1 8PQ			
Title	PROPOSED SITE SECTION 1:200			
Designed	MM	Checked	DF	Date 22.01.06
Drawn	A	Approved	DF	Scale AS SHOWN
DRAWING No.	902-13			REVISION C