


These plans and specifications prepared by O'Reilly Architecture as instruments of professional service shall remain the property of O'Reilly Architecture

These plans may not be copied or re-used without the express written consent of O'Reilly Architecture. The use of these plans for construction is permitted only when specifically released for construction reference by a dated authorised signature.


These plans are project and site specific and shall only be used for their intended purpose unless otherwise permitted by written consent of O'Reilly Architecture.

All dimensions shown are indicative and must be double checked on site by the contractor. Any inconsistencies found must be reported to O'Reilly Architecture.

DO NOT SCALE FROM THE DRAWING

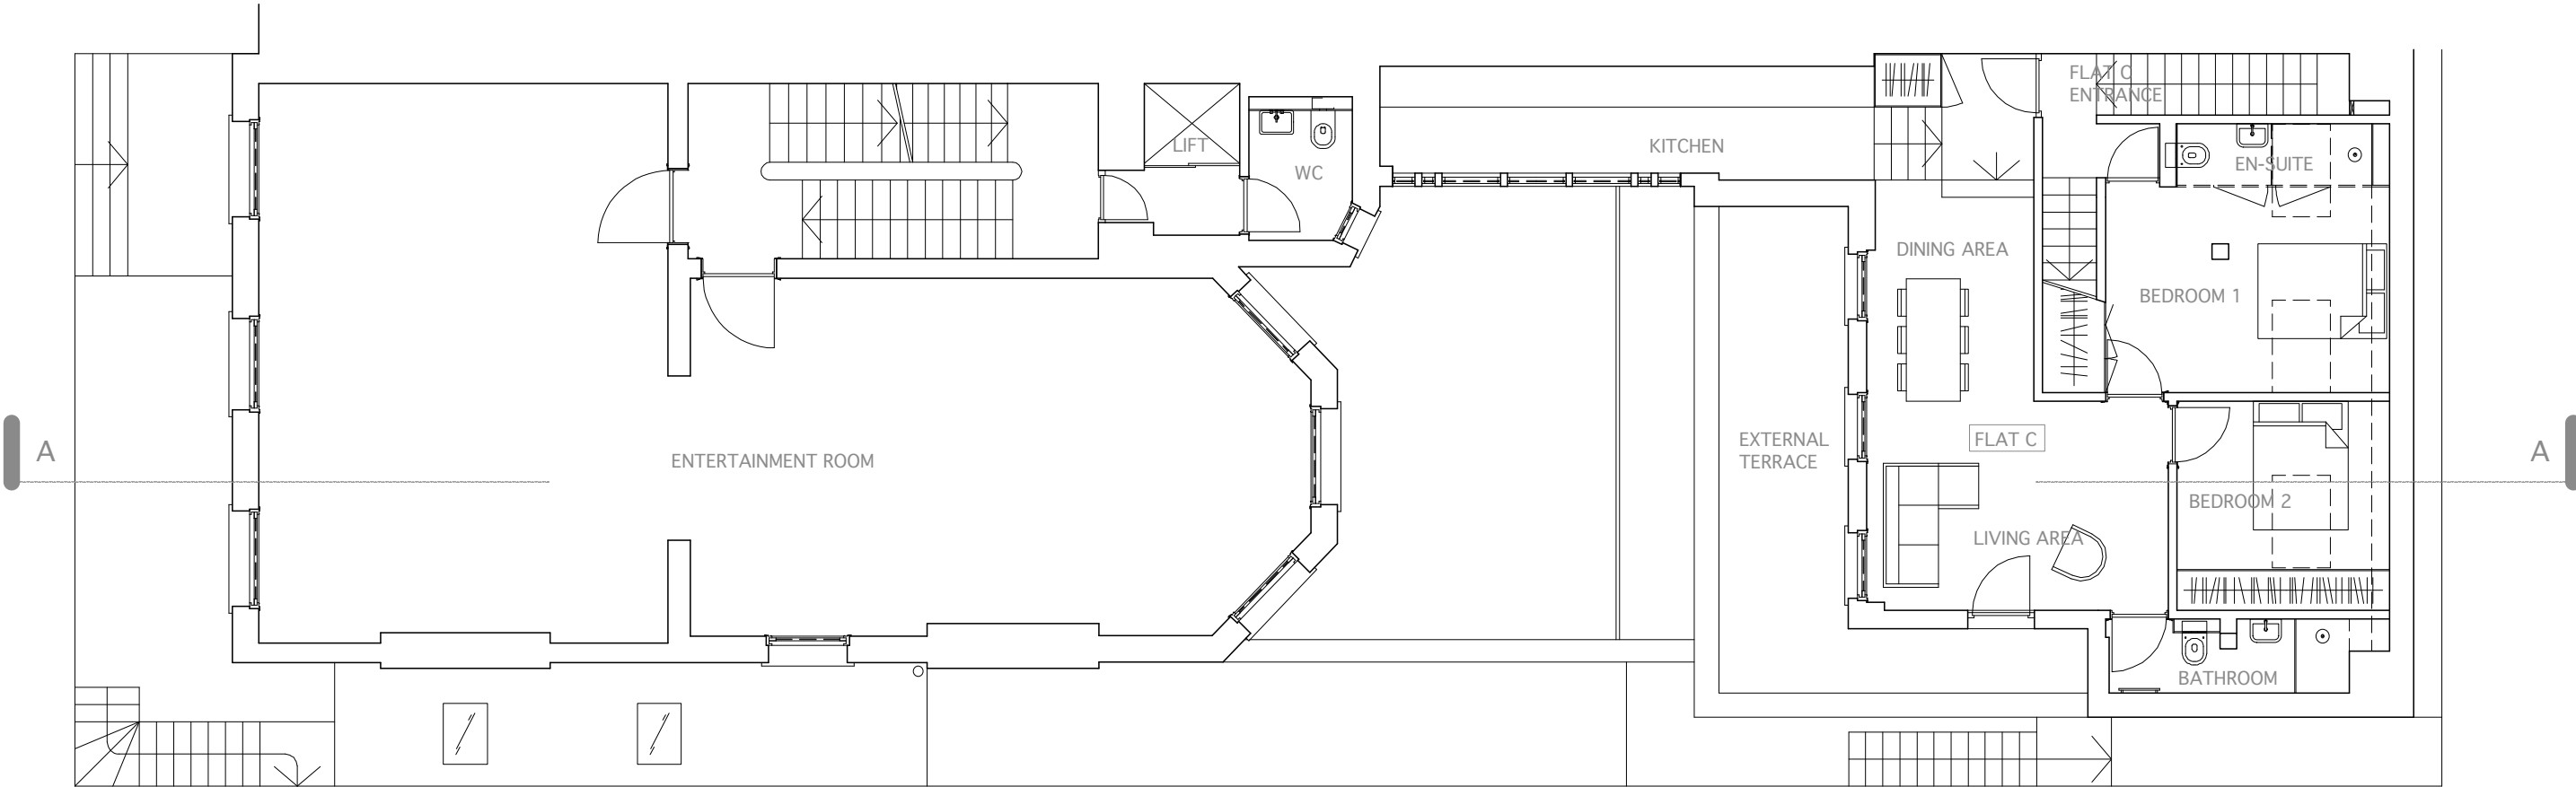

03 PROPOSED FIRST FLOOR PLAN
240 SCALE 1:100

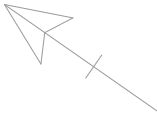

OREILLYARCHITECTURE		PROJECT: BEDFORD SQUARE		STATUS: PLANNING	
The Studio, 31 Oval Road LONDON NW1 7EA TEL: 02072670300 FAX:02072670300		TITLE: PROPOSED FIRST FLOOR PLAN		SCALE: 1:100@A3	
WWW.OREILLYARCHITECTURE.CO.UK MAIL@OREILLYARCHITECTURE.CO.UK		DATE: 10.07.2009	REVISION:	A B C	DWG. NO. 240-100-03-P


These plans and specifications prepared by O'Reilly Architecture as instruments of professional service shall remain the property of O'Reilly Architecture

These plans may not be copied or re-used without the express written consent of O'Reilly Architecture. The use of these plans for construction is permitted only when specifically released for construction reference by a dated authorised signature.

These plans are project and site specific and shall only be used for their intended purpose unless otherwise permitted by written consent of O'Reilly Architecture.

All dimensions shown are indicative and must be double checked on site by the contractor. Any inconsistencies found must be reported to O'Reilly Architecture.

DO NOT SCALE FROM THE DRAWING

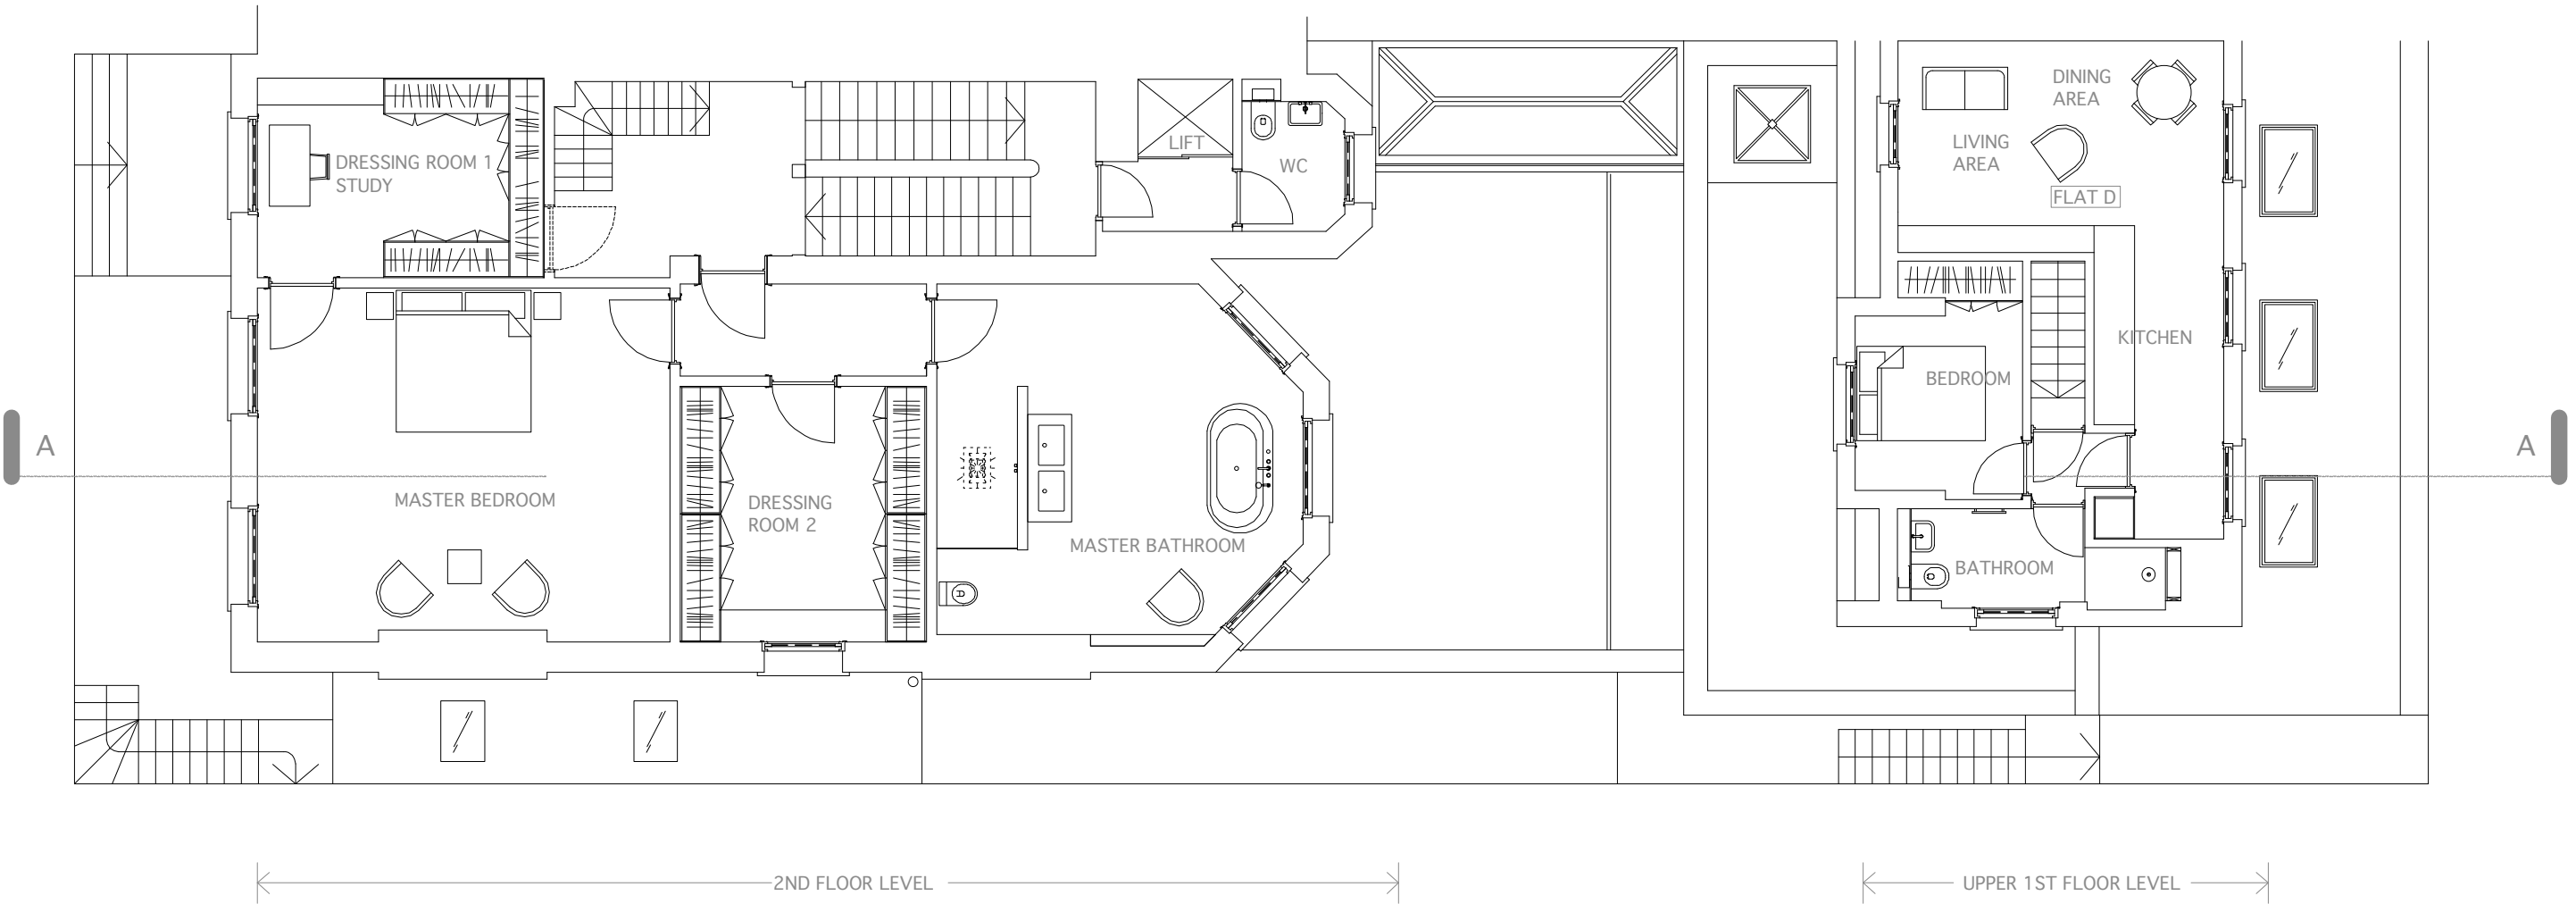

04 PROPOSED SECOND FLOOR & UPPER FIRST FLOOR PLAN
240 SCALE 1:100



OREILLYARCHITECTURE		PROJECT: BEDFORD SQUARE		STATUS: PLANNING	
The Studio, 31 Oval Road LONDON NW1 7EA TEL: 02072670300 FAX:02072670300		TITLE: PROPOSED SECOND FLOOR PLAN		SCALE: 1:100@A3	
WWW.OREILLYARCHITECTURE.CO.UK MAIL@OREILLYARCHITECTURE.CO.UK		DATE: 10.07.2009	REVISION:	A B C	DWG. NO. 240-100-04-P


These plans and specifications prepared by O'Reilly Architecture as instruments of professional service shall remain the property of O'Reilly Architecture

These plans may not be copied or re-used without the express written consent of O'Reilly Architecture. The use of these plans for construction is permitted only when specifically released for construction reference by a dated authorised signature.


These plans are project and site specific and shall only be used for their intended purpose unless otherwise permitted by written consent of O'Reilly Architecture.

All dimensions shown are indicative and must be double checked on site by the contractor. Any inconsistencies found must be reported to O'Reilly Architecture.

DO NOT SCALE FROM THE DRAWING

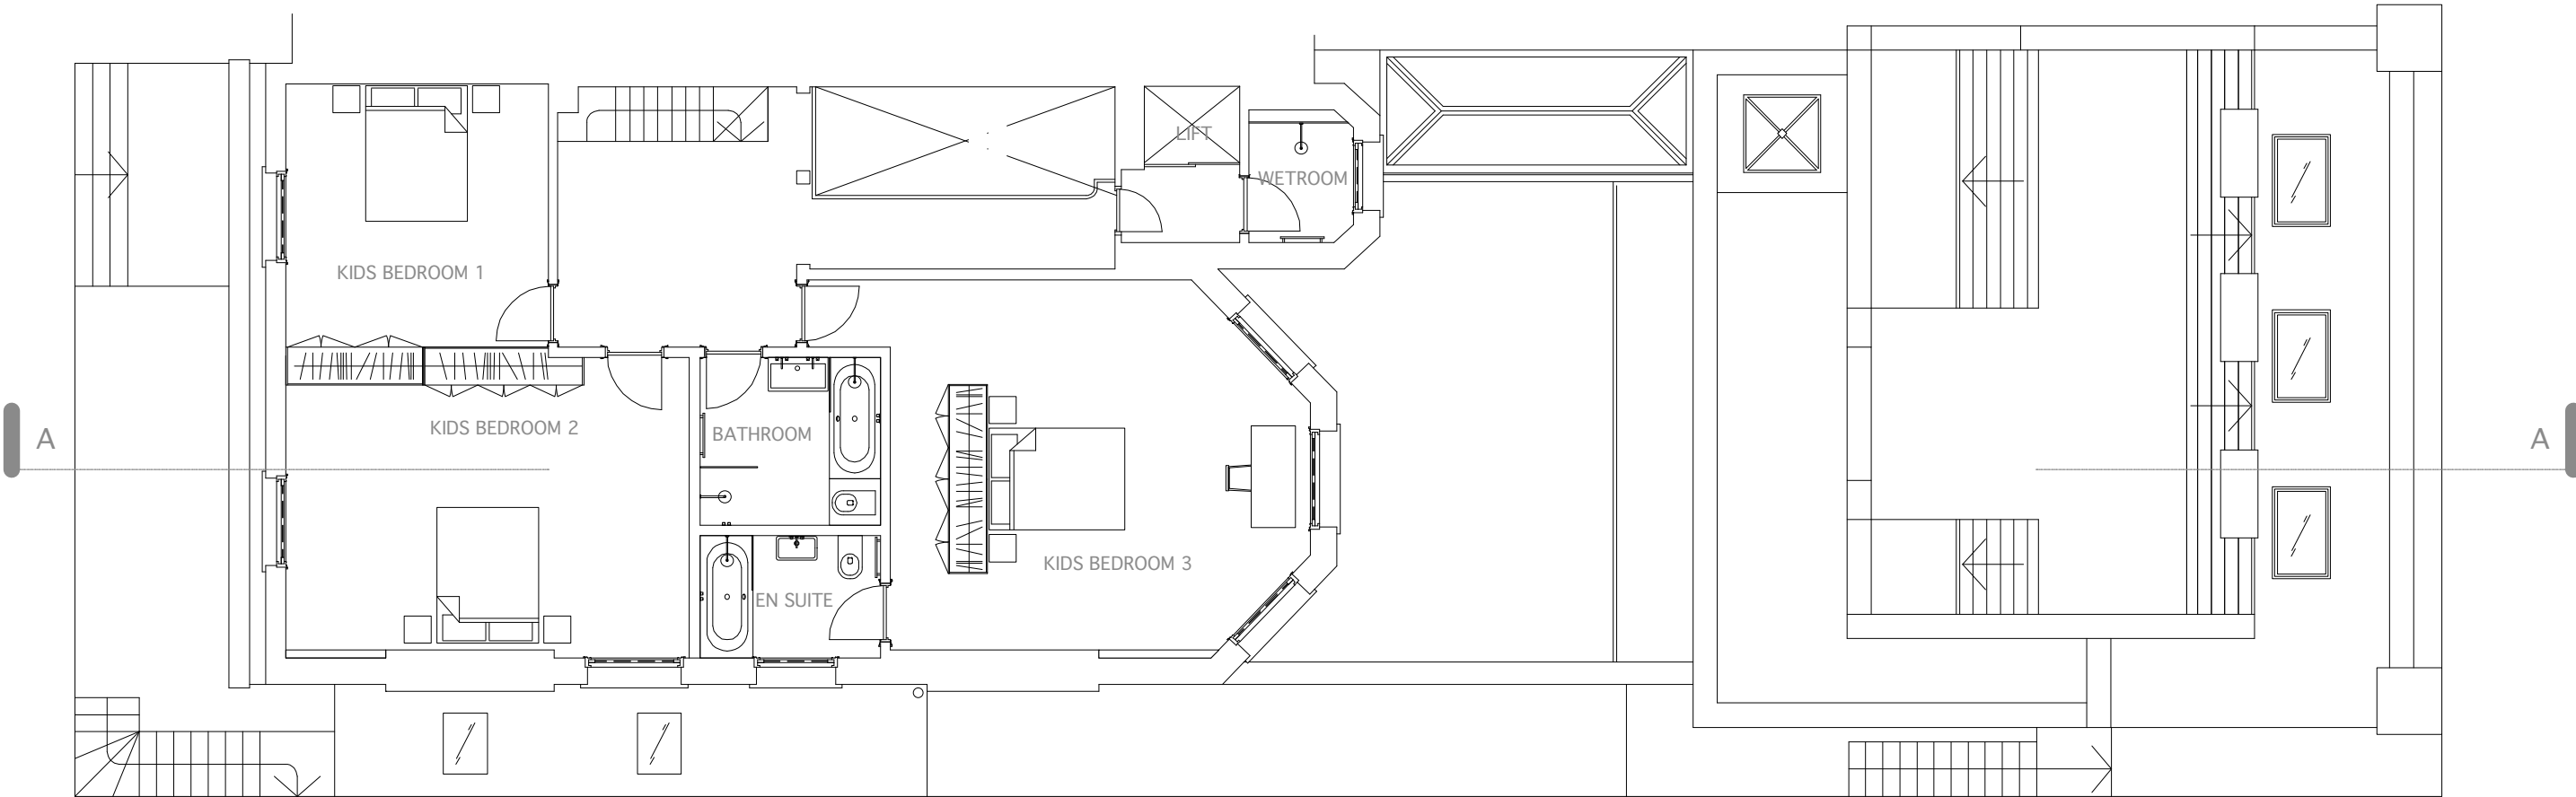


05 PROPOSED THIRD FLOOR PLAN
240 SCALE 1:100

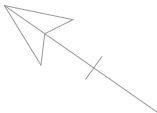

OREILLYARCHITECTURE		PROJECT: BEDFORD SQUARE		STATUS: PLANNING	
The Studio, 31 Oval Road LONDON NW1 7EA TEL: 02072670300 FAX:02072670300		TITLE: PROPOSED THIRD FLOOR PLAN		SCALE: 1:100@A3	
WWW.OREILLYARCHITECTURE.CO.UK MAIL@OREILLYARCHITECTURE.CO.UK		DATE: 10.07.2009	REVISION:	A B C	DWG. NO. 240-100-05-P

DO NOT SCALE FROM THE DRAWING

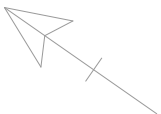

<p>OREILLYARCHITECTURE</p> <p>The Studio, 31 Oval Road LONDON NW1 7EA</p> <p>TEL: 02072670300 FAX:02072670300</p> <p>WWW.OREILLYARCHITECTURE.CO.UK</p> <p>MAIL@OREILLYARCHITECTURE.CO.UK</p>	PROJECT: BEDFORD SQUARE										STATUS: PLANNING			
	TITLE: PROPOSED ROOF PLAN										SCALE: 1:100@A3			
	DATE: 10.07.2009		REVISION:		A	B	C					DWG. NO. 240-100-06-P		

These plans and specifications prepared by O'Reilly Architecture as instruments of professional service shall remain the property of O'Reilly Architecture

These plans may not be copied or re-used without the express written consent of O'Reilly Architecture. The use of these plans for construction is permitted only when specifically released for construction reference by a dated authorised signature.

These plans are project and site specific and shall only be used for their intended purpose unless otherwise permitted by written consent of O'Reilly Architecture.

All dimensions shown are indicative and must be double checked on site by the contractor. Any inconsistencies found must be reported to O'Reilly Architecture.

DO NOT SCALE FROM THE DRAWING



NOTE: The only change to the side elevation is the addition of a cast iron downpipe

03
240

PROPOSED SIDE ELEVATION
SCALE 1:100

OREILLYARCHITECTURE The Studio, 31 Oval Road LONDON NW1 7EA TEL: 02072670300 FAX:02072670300 WWW.OREILLYARCHITECTURE.CO.UK MAIL@OREILLYARCHITECTURE.CO.UK	PROJECT: BEDFORD SQUARE		STATUS: PLANNING			
	TITLE: PROPOSED SIDE ELEVATION		SCALE:	1:100@A3		
	DATE: 10.07.2009	REVISION:	A	B		
	DWG. NO. 240-200-02-P					


These plans and specifications prepared by O'Reilly Architecture as instruments of professional service shall remain the property of O'Reilly Architecture

These plans may not be copied or re-used without the express written consent of O'Reilly Architecture. The use of these plans for construction is permitted only when specifically released for construction reference by a dated author's signature.


These plans are project and site specific and shall only be used for their intended purpose unless otherwise permitted by written consent of O'Reilly Architecture.

All dimensions shown are in millimetres and must be double checked on site by the contractor. Any inconsistencies found must be reported to O'Reilly Architecture.

DO NOT SCALE FROM THE DRAWING

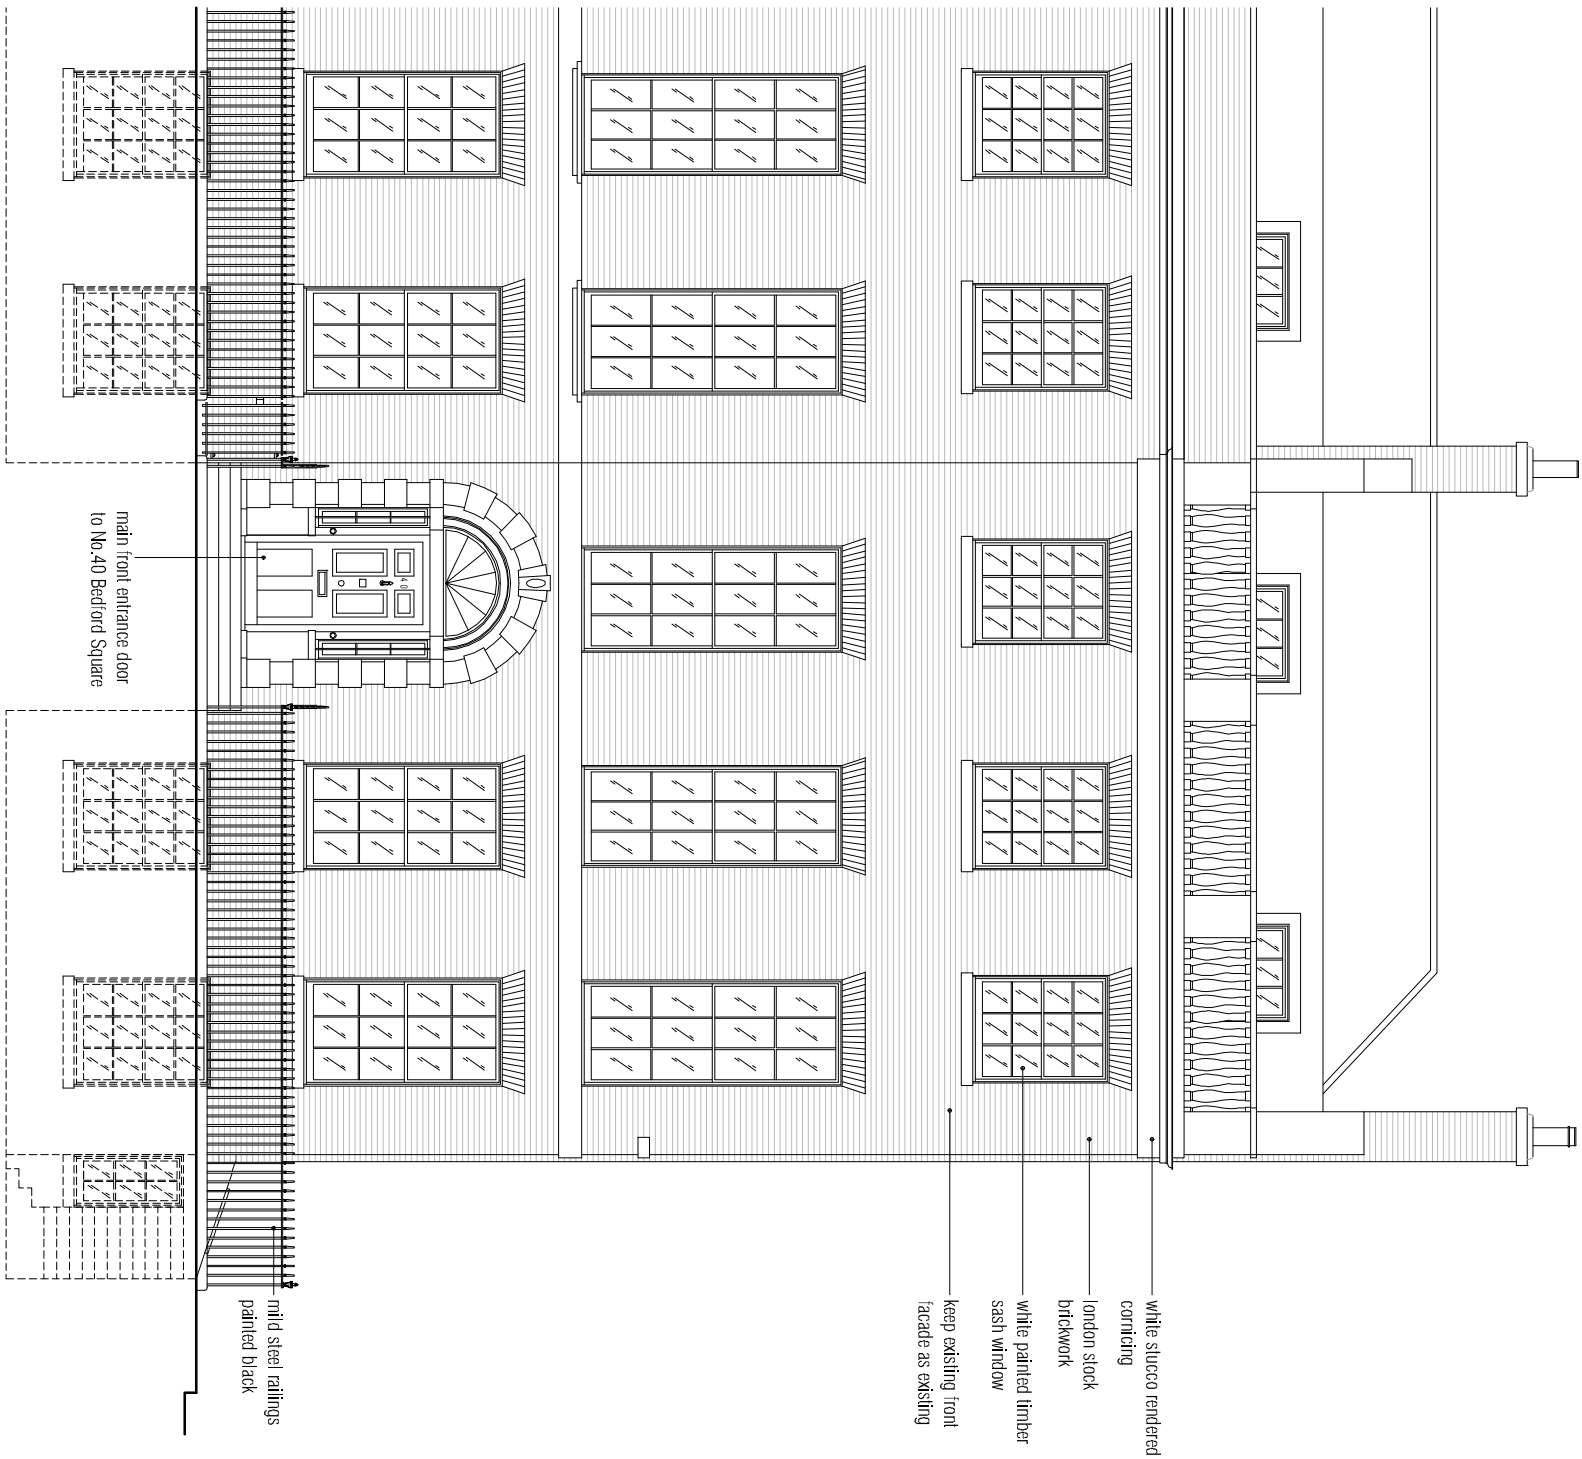

01 PROPOSED FRONT ELEVATION
240 SCALE 1:100

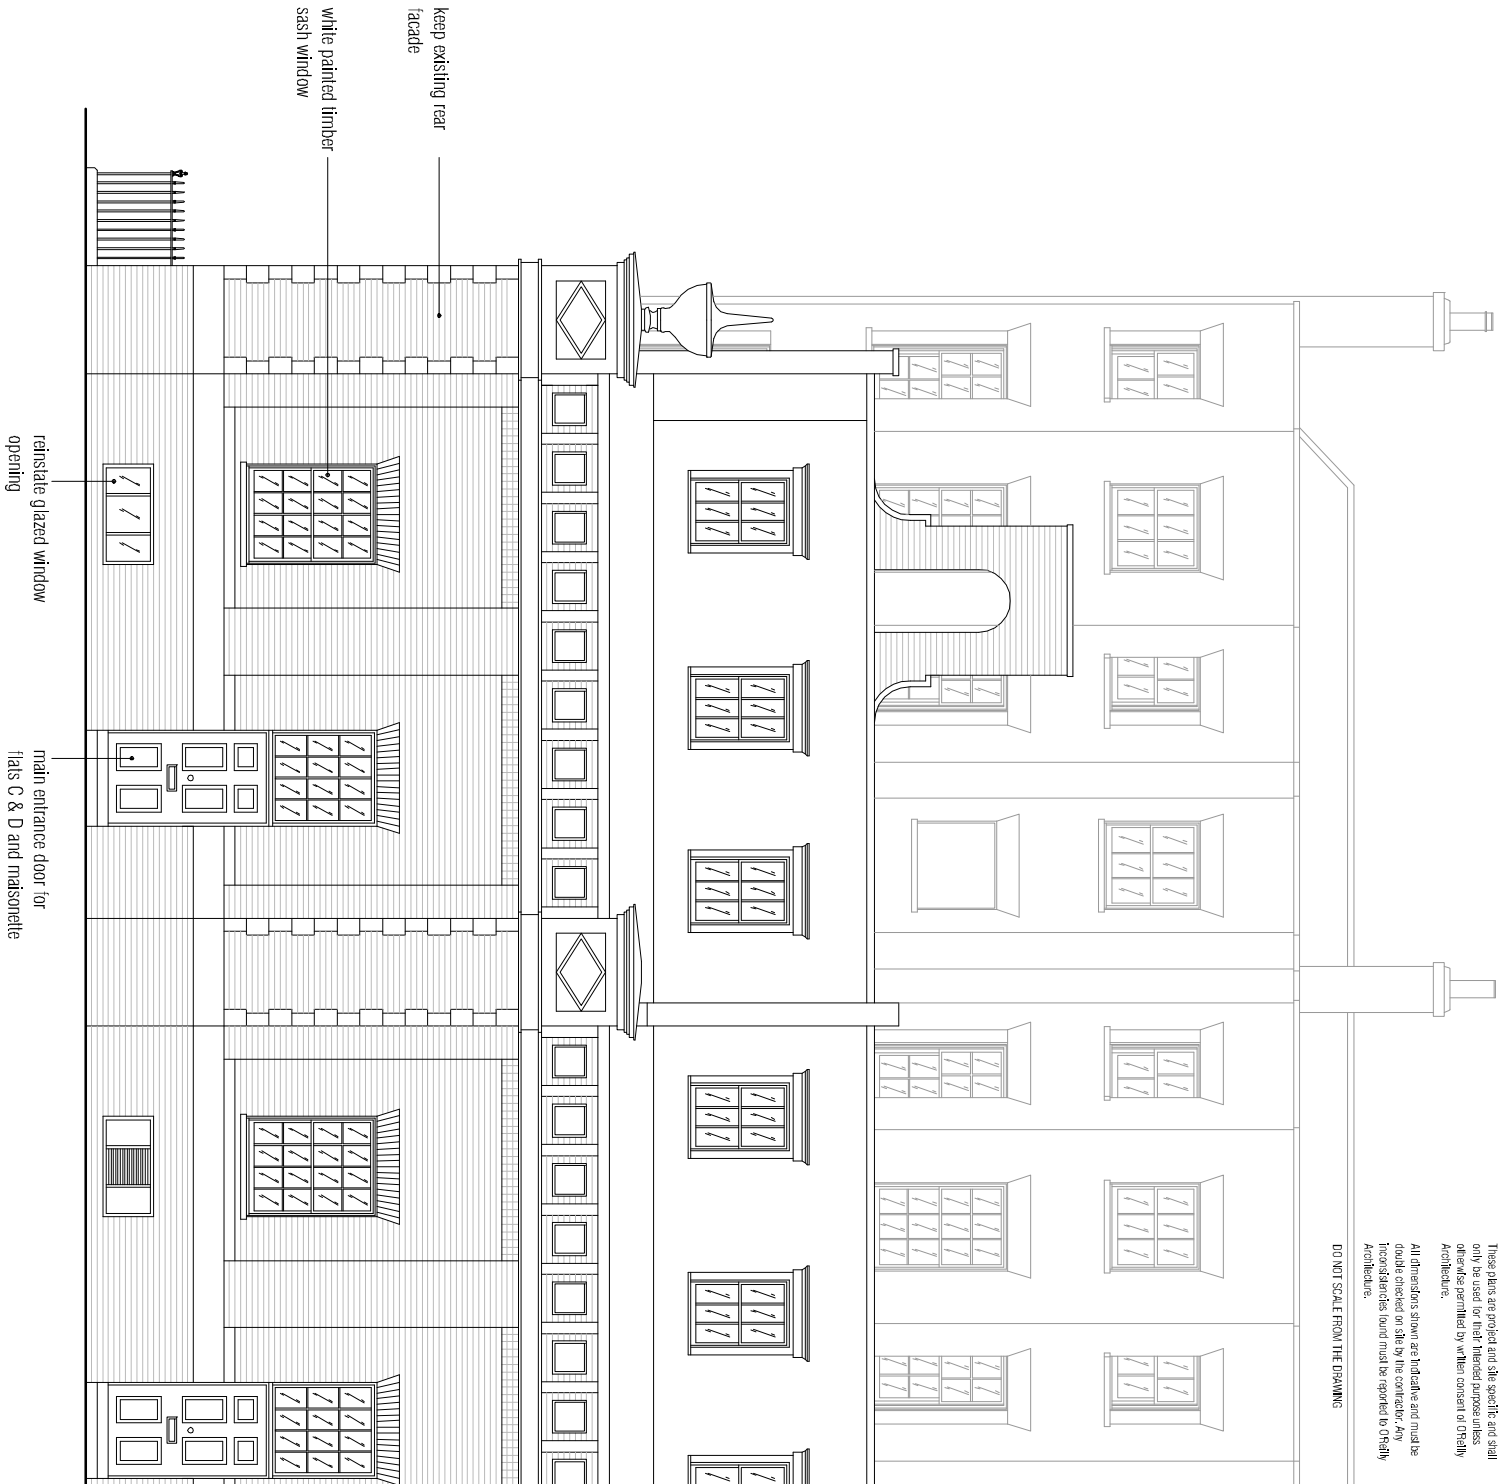

02 PROPOSED REAR ELEVATION
240 SCALE 1:100

OREILLYARCHITECTURE			PROJECT: BEDFORD SQUARE			STATUS: PLANNING		
The Studio, 31 Oval Road LONDON NW1 7EA TEL: 02072670300 FAX:02072670300 WWW.OREILLYARCHITECTURE.CO.UK MAIL@OREILLYARCHITECTURE.CO.UK			TITLE: PROPOSED FRONT & REAR ELEVATION			SCALE 1:100@A3		
DATE: 10.07.2009		REVISION: C				DWG. NO. 240-200-01-P		

REVISION C ISSUED TO PLANNING AUTHORITIES 04.12.2009


These plans and specifications prepared by O'Reilly Architecture as instructed by the client, are for the use of the client only and are not to be used for any other purpose without the written consent of O'Reilly Architecture.

These plans may not be copied or re-used without the express written consent of O'Reilly Architecture. The use of these plans for construction is permitted only when specifically released for construction reference by a dated author's signature.

These plans are project and site specific and shall only be used for their intended purpose unless otherwise permitted by written consent of O'Reilly Architecture.

All dimensions shown are indicative and must be double checked on site by the contractor. Any discrepancies found must be reported to O'Reilly Architecture.

DO NOT SCALE FROM THE DRAWING

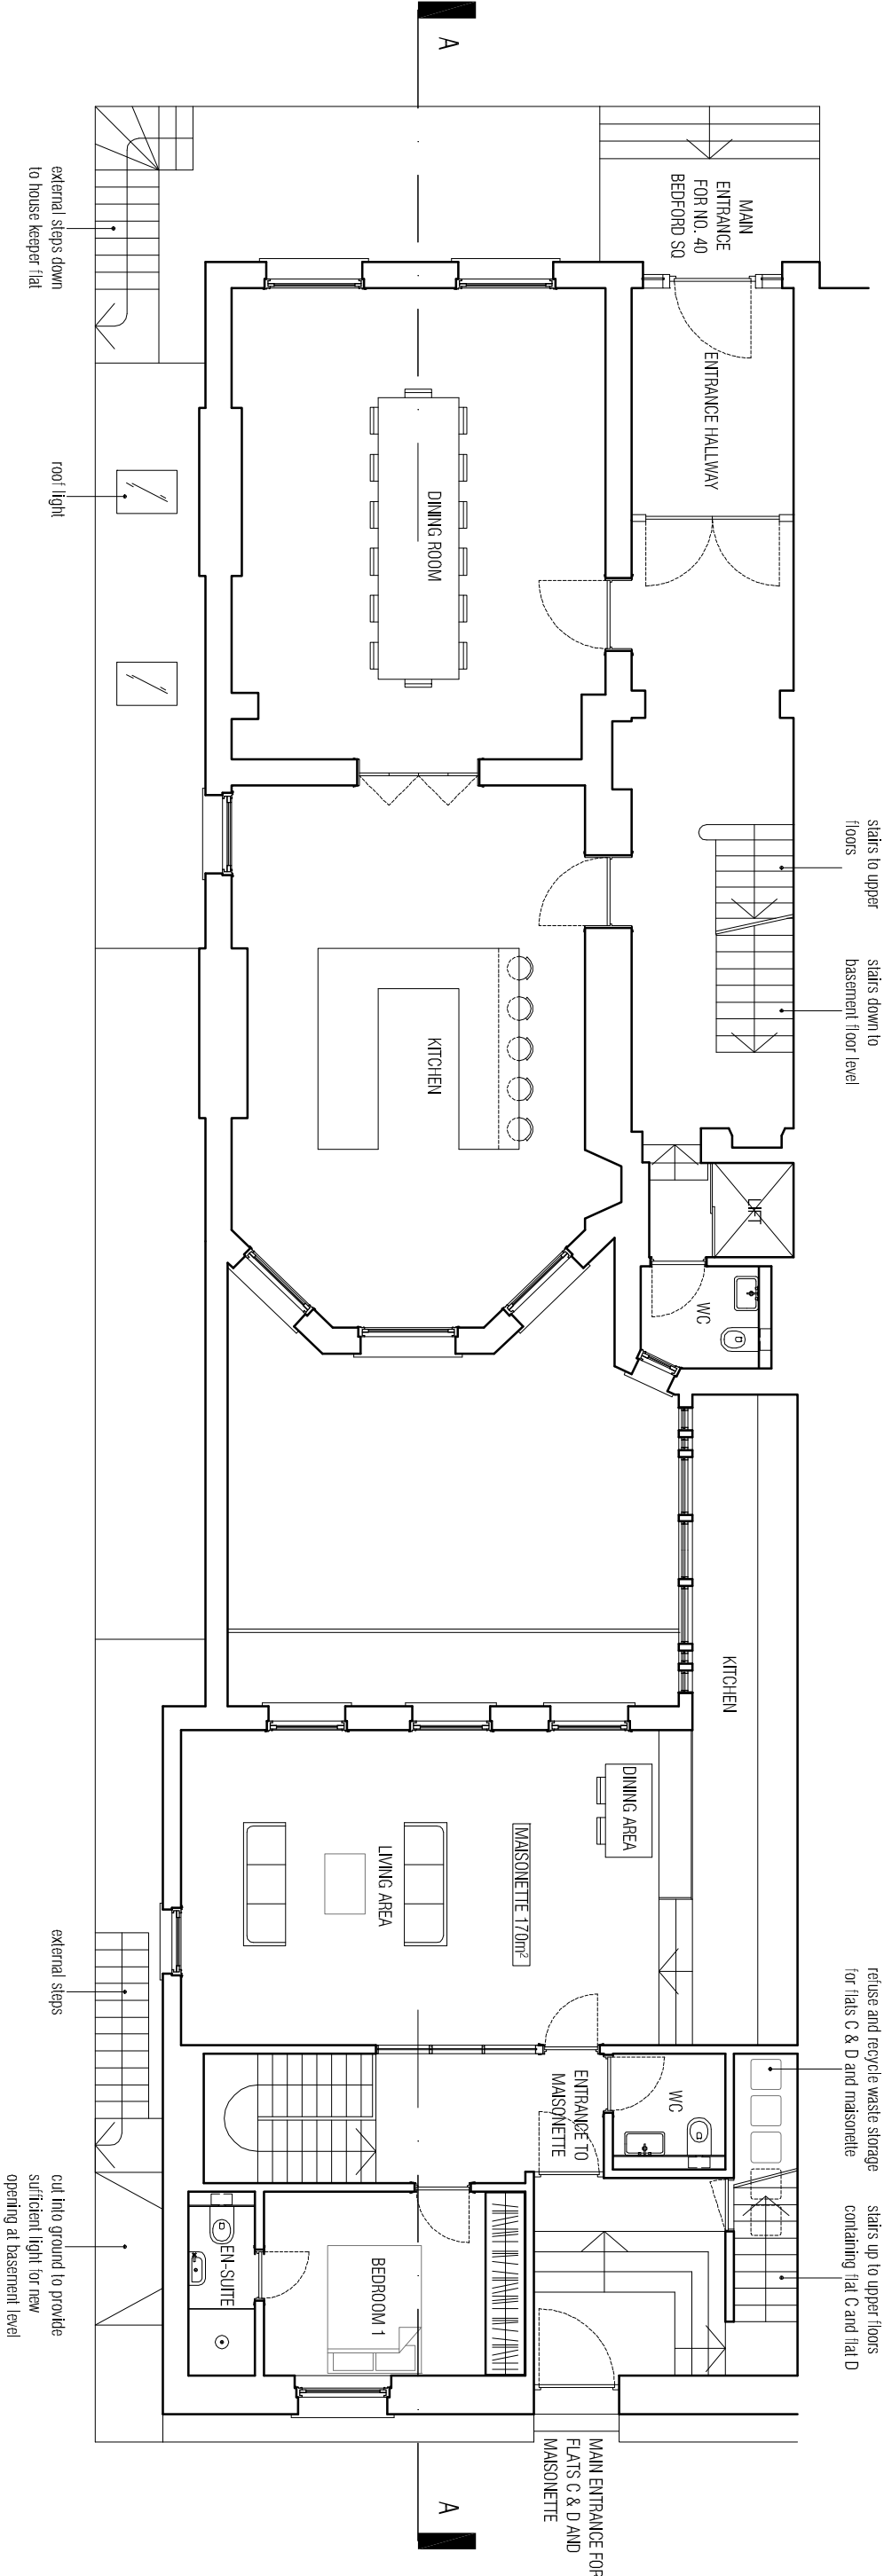

03
240
PROPOSED GROUND FLOOR PLAN
SCALE 1:100

REVISION: ISSUED TO PLANNING AUTHORITIES 03.12.2009

ORELLY ARCHITECTURE		PROJECT: BEDFORD SQUARE		STATUS: PLANNING	
The Studio, 31 Oval Road LONDON NW1 7FA TEL: 02072670300 FAX: 02072670300 WWW.ORELLYARCHITECTURE.CO.UK MAIL@ORELLYARCHITECTURE.CO.UK		TITLE: PROPOSED GROUND FLOOR PLAN		SCALE 1:100@A3	
DATE: 10.07.2009		REVISION: E		DWG. NO. 240-100-02-P	


These plans and specifications prepared by O'Reilly Architecture as instruments of professional service shall remain the property of O'Reilly Architecture

These plans may not be copied or re-used without express written consent of O'Reilly Architecture. The use of these plans for construction is permitted only when specifically released for construction reference by a dated author's signature.

These plans are project and site specific and shall only be used for their intended purpose unless otherwise permitted by written consent of O'Reilly Architecture.

All dimensions shown are indicative and must be double checked on site by the contractor. Any inconsistencies found must be reported to O'Reilly Architecture.

DO NOT SCALE FROM THE DRAWING

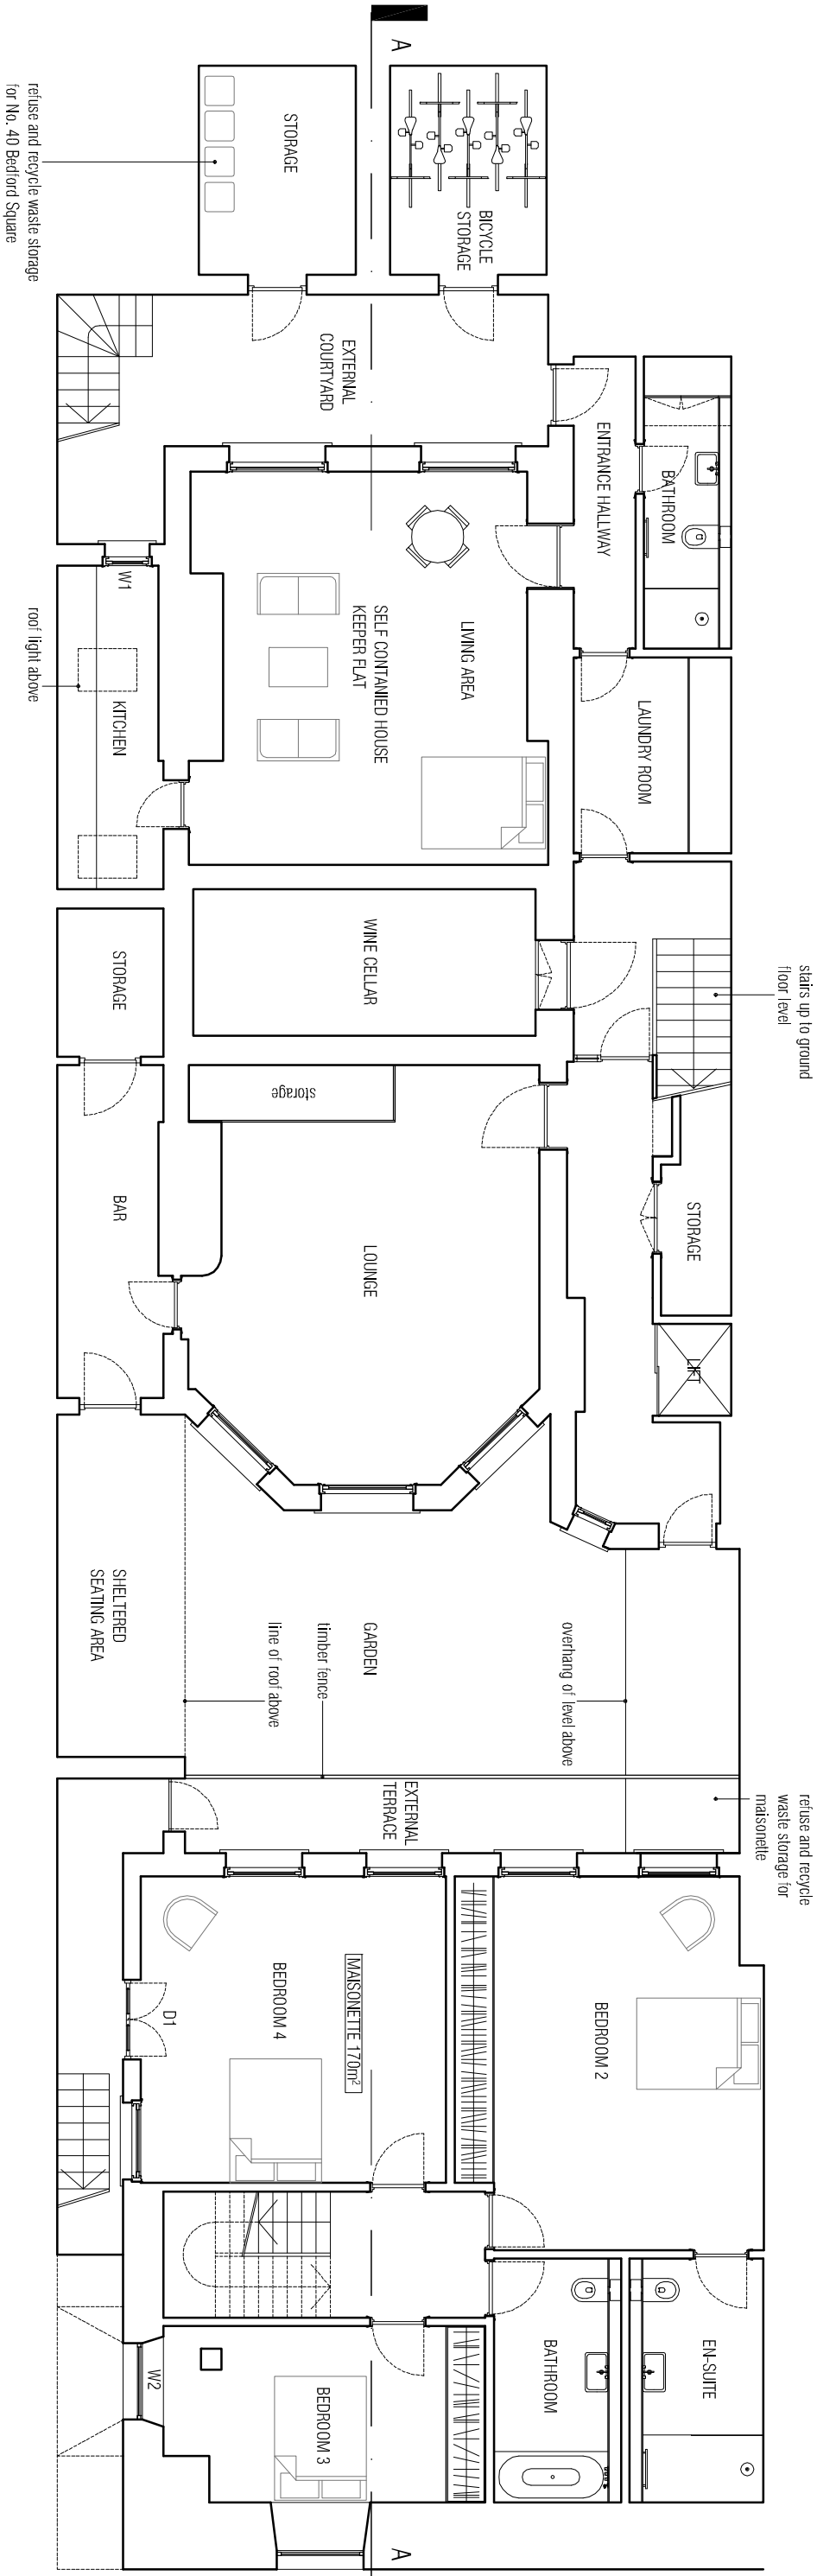

02	PROPOSED LOWER GF PLAN
240	SCALE 1:100



<p>REVISION E ISSUED TO PLANNING AUTHORITIES 03.12.2009</p>									
<p>ORELLY ARCHITECTURE</p> <p>The Studio 31 Oval Road LONDON NW1 7ZA</p> <p>TEL: 02072670300 FAX:02072670300</p> <p>WWW.ORELLYARCHITECTURE.CO.UK</p> <p>MAIL@ORELLYARCHITECTURE.CO.UK</p>				<p>PROJECT: BEDFORD SQUARE</p>					
<p>TITLE: PROPOSED LOWER GROUND FLOOR PLAN</p>				<p>STATUS: PLANNING</p>					
<p>DATE: 10.07.2009</p>		<p>REVISION: E</p>		<p>SCALE: 1:100@A3</p>		<p>DWG. NO. 240-100-01-P</p>			


These plans and specifications prepared by O'Reilly Architecture as instructed in professional service shall remain the property of O'Reilly Architecture

These plans may not be copied or re-used without the express written consent of O'Reilly Architecture. The use of these plans for construction is permitted only when specifically released for construction reference by a dated author's signature.

These plans are project and site specific and shall only be used for their intended purpose unless otherwise permitted by written consent of O'Reilly Architecture.

All dimensions shown are indicative and must be double checked on site by the contractor. Any discrepancies found must be reported to O'Reilly Architecture.

DO NOT SCALE FROM THE DRAWING

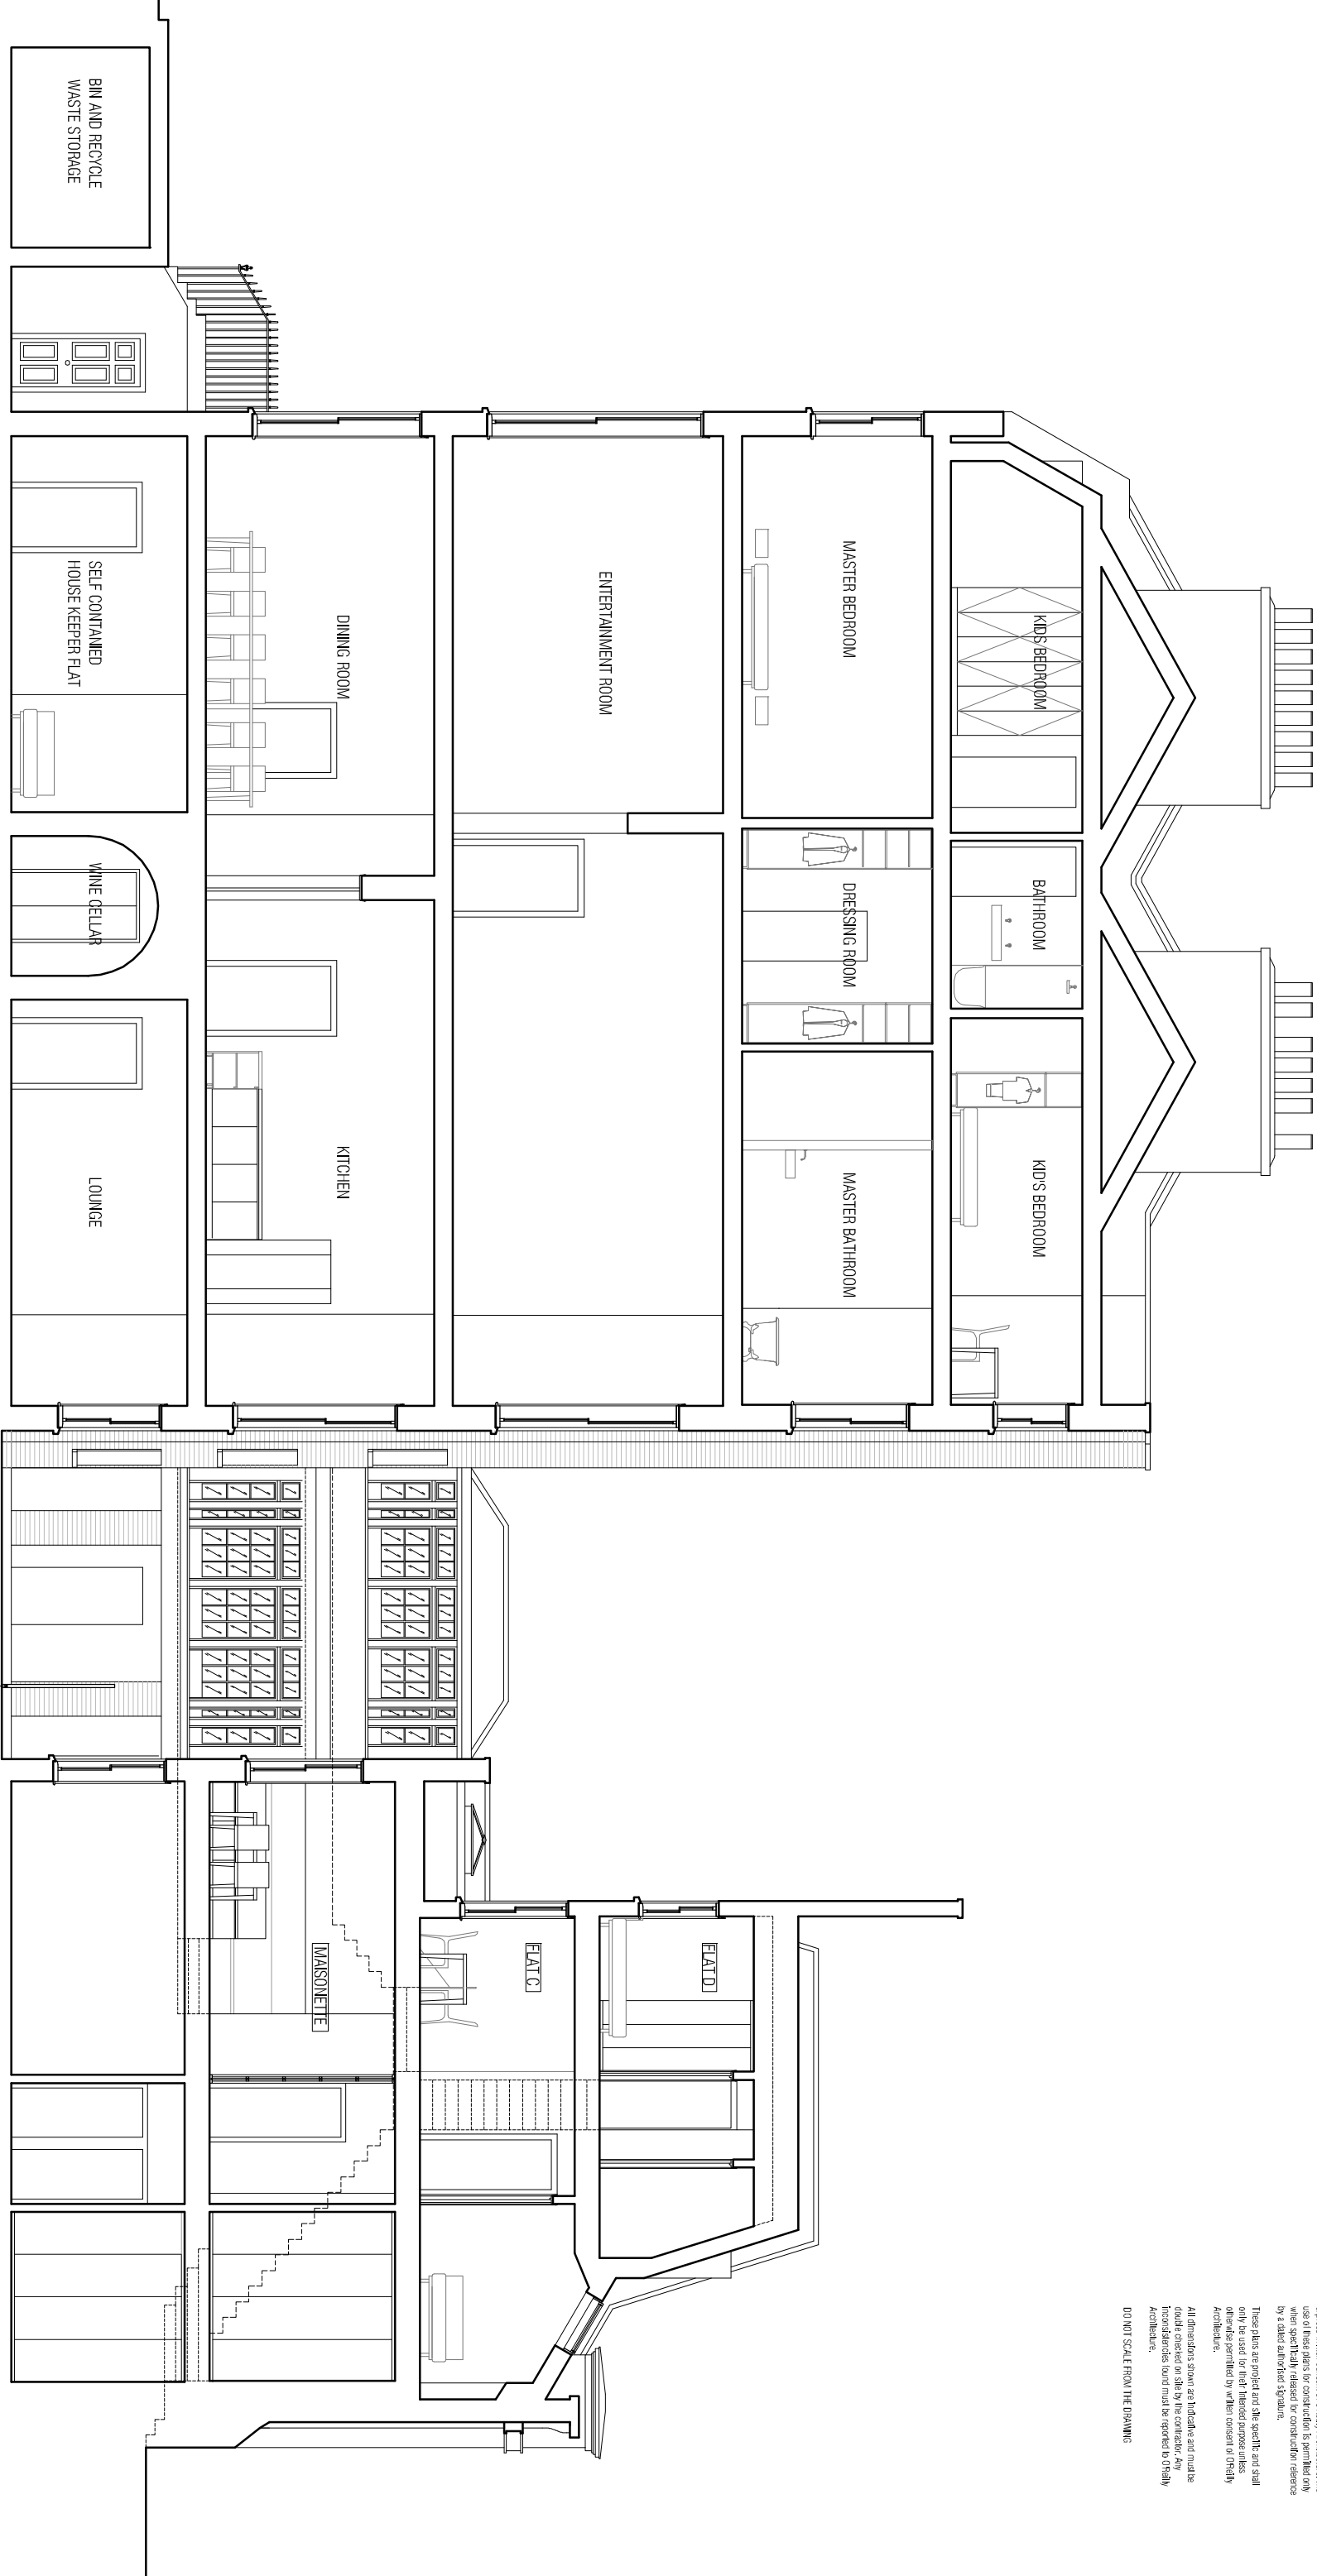

01
240
PROPOSED SECTION A-A
SCALE 1:100

ORELLYARCHITECTURE										PROJECT: BEDFORD SQUARE		STATUS: PLANNING	
The Studio, 31 Oval Road LONDON NW1 7FA TEL: 02072670300 FAX:02072670300 WWW.ORELLYARCHITECTURE.CO.UK MAIL@ORELLYARCHITECTURE.CO.UK										TITLE: PROPOSED SECTION A-A		SCALE 1:100@A3	
DATE: 10.07.2009		REVISION: D								DWG. NO. 240-300-01-P			

REVISION D ISSUED TO PLANNING AUTHORITIES 04.12.2009