



EXISTING SECOND FLOOR PLAN

 


This layout is preliminary and for development use only and will require approval of local authorities and building control.
All dimensions approximate based on preliminary survey and subject to measured site survey after strip out.
All proposed structural and mechanical alterations to any of the existing are subject to structural engineer and M&E drawings.

Eyre Street Hill
(Below)

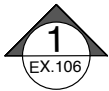


			PROJECT				DRAWING TITLE	
			3 - 11 EYRE STREET HILL LONDON EC1R 5ET				EXISTING SECOND FLOOR PLAN	
			CLIENT				<div>gpad</div> <div>general practice architects & designers gpad ltd. 6 acton st. london. wc1x 9na t: 020 7833 0222 f: 020 7833 2220 e - mail: info@gpadltd.com web: www.gpadltd.com</div>	
			MR SINGH					
			SCALE					
			1:50 @ A1					
			DATE		DWG BY		REV.	
			JUNE 09		CB/JL		B	
rev.			date		notes			
			CHCKD.		DWG NO.			
			253A(EX)102					
			© gpad ltd.					

This drawing is the copyright of **gpad ltd**. Figured dimensions to be taken in preference to those scaled. All dimensions to be checked on site before any work proceeds. Drawing not to be used for land transfer purposes. Drawings to be read in conjunction with relevant drawings and specifications. Not to be reproduced, retained or disclosed to any unauthorised person either wholly or in part without written permission.

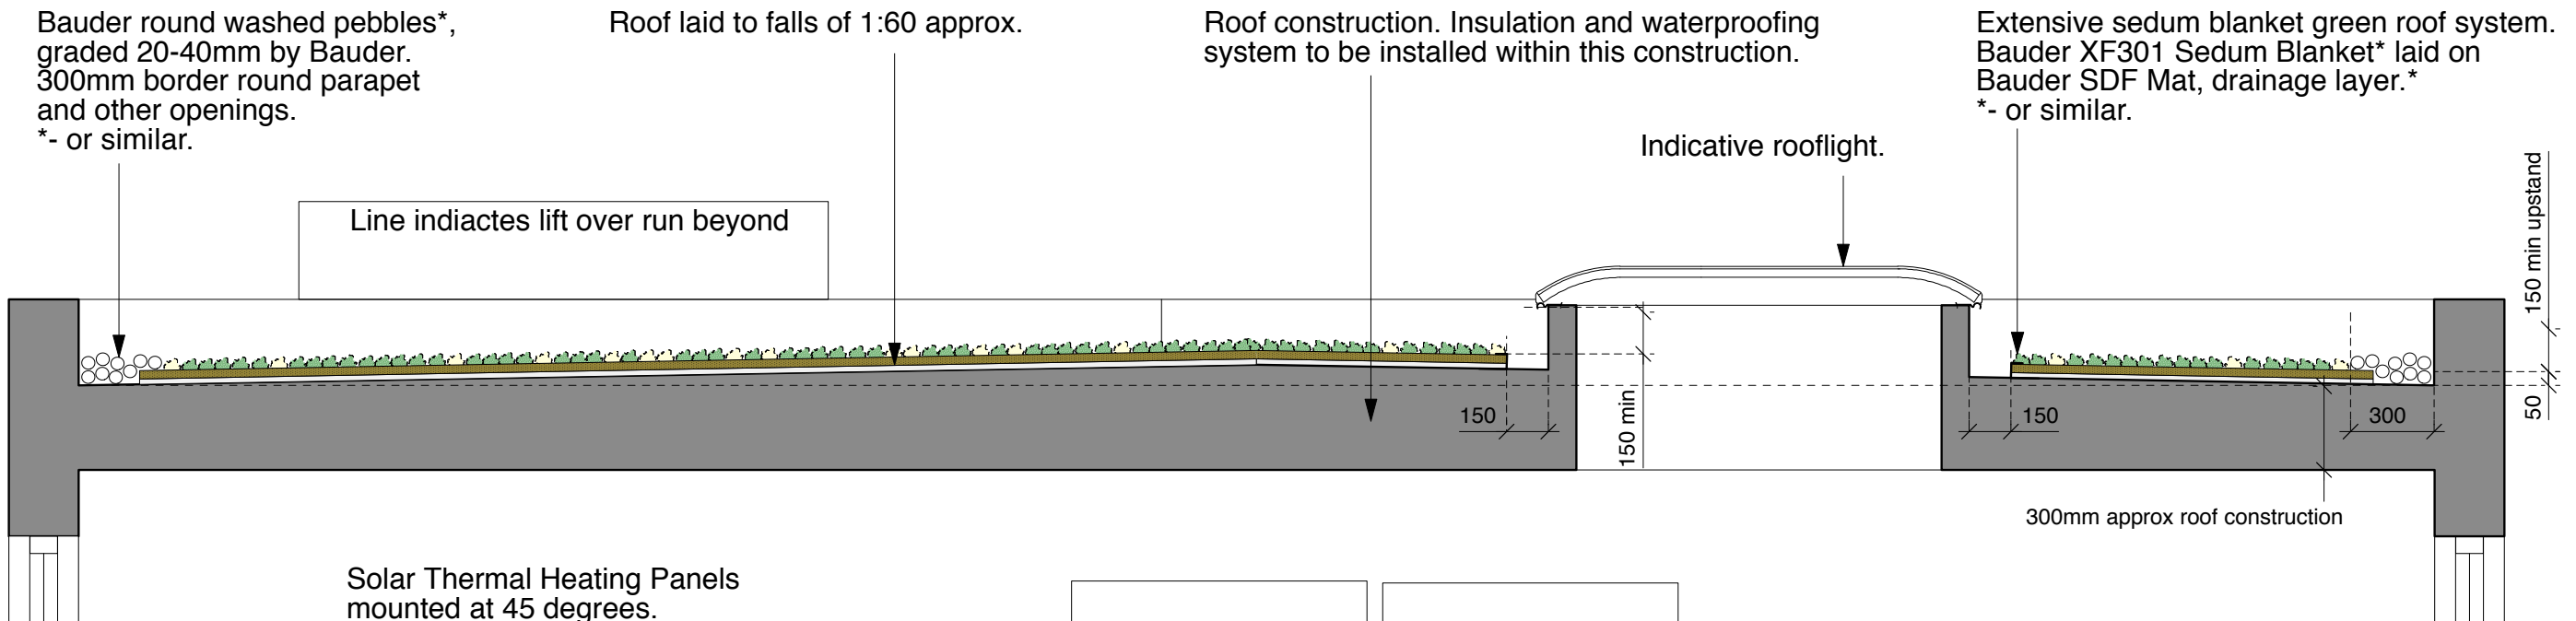


Section B
Scale 1:25

Solar Thermal Heating Panels mounted at 45 degrees. Solar panel will be fixed to A frame which in turn will be weighted down with ballast. Panels located in centre of roof to reduce visual impact.

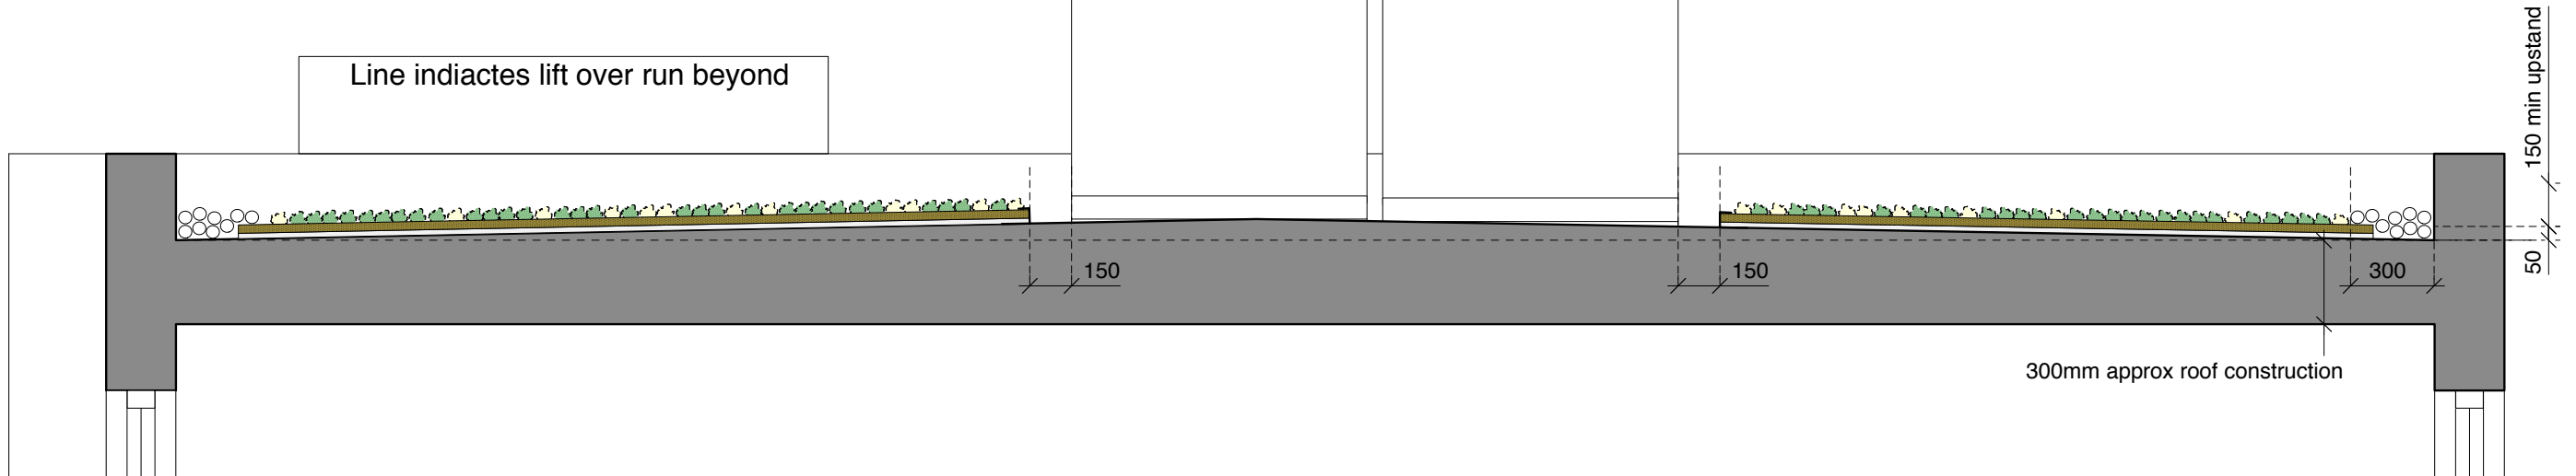

Section A
Scale 1:25

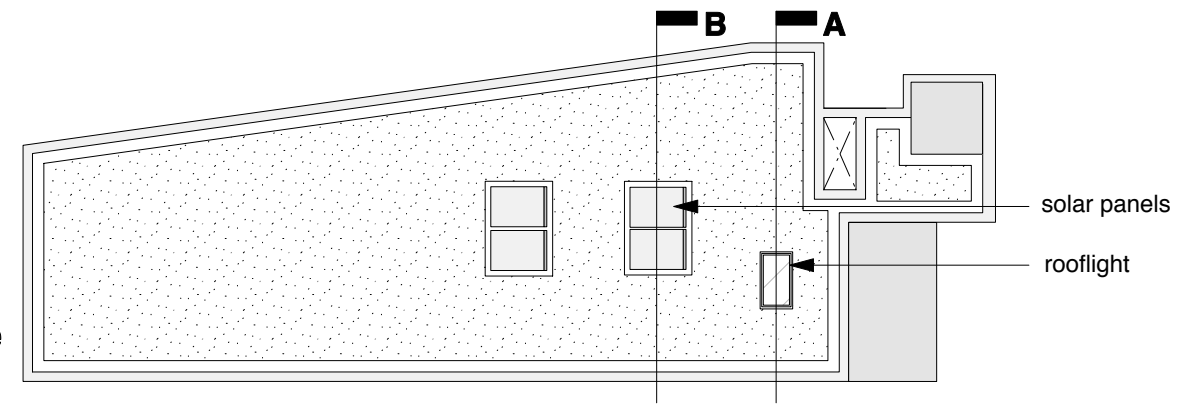

Section Guide
Scale 1:200


PROPOSED GREEN ROOF DETAIL


EXTRACT OF SECTION AA (253A(PA)109)

This layout is preliminary and for development use only and will require approval of local authorities and building control

All dimensions approximate based on preliminary survey and subject to measured site survey after strip out

All proposed structural and mechanical alterations to any of the existing are subject to structural engineer and M&E drawings

			PROJECT 3 - 11 EYRE STREET HILL LONDON EC1R 5ET				DRAWING TITLE PROPOSED GREEN ROOF DETAIL	
A	01.12.09	General amendments, solar panels and rooflight indicated.	CLIENT MR SINGH				<div></div> <div>general practice architects & designers gpad ltd. 6 acton st, london. wc1x 9na t: 020 7833 0222 f: 020 7833 2220 e - mail: info@gpadltd.com web: www.gpadltd.com</div>	
rev.	date	notes						
This drawing is the copyright of gpad ltd. Figured dimensions to be taken in preference to those scaled. All dimensions to be checked on site before any work proceeds. Drawing not to be used for land transfer purposes. Drawings to be read in conjunction with relevant drawings and specification. Not to be reproduced, retained or disclosed to any unauthorised person either wholly or in part without written permission. <div>© gpad ltd.</div>			SCALE 1:25@A3	DATE JUNE 09	DWG BY CB/JL	REV. A		
CHKD.		DWG NO. 253A(PA)111						

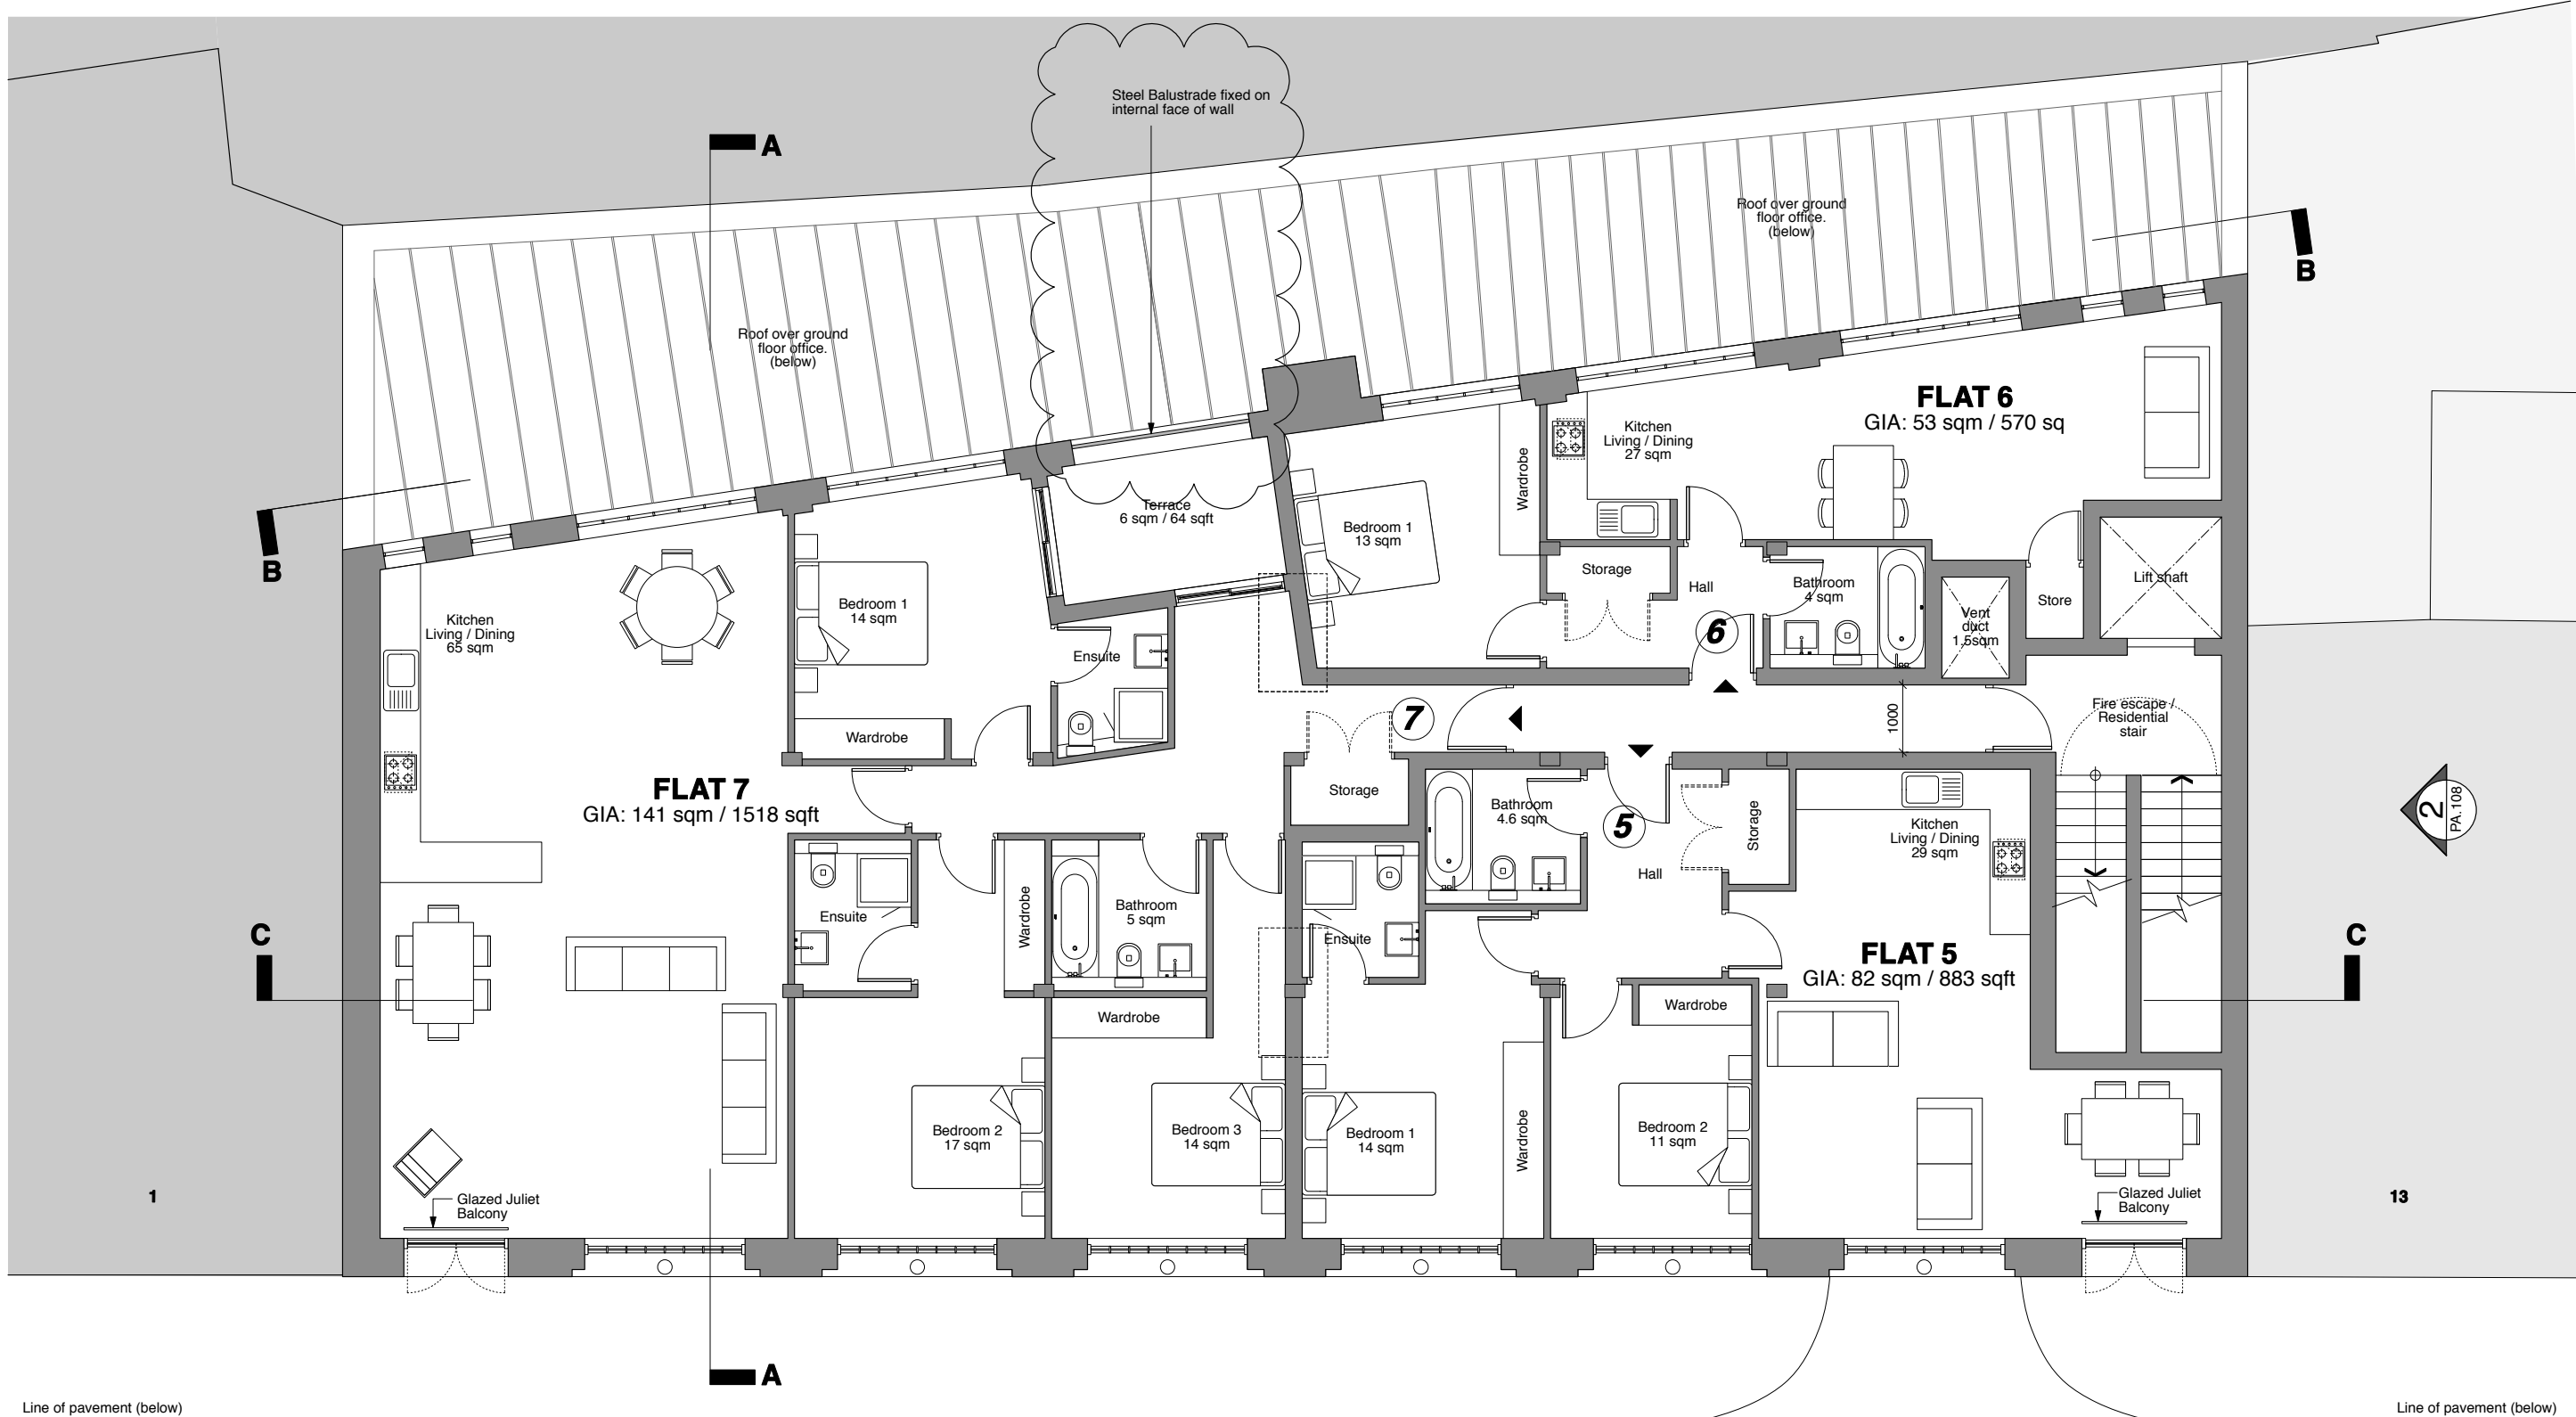



PROPOSED SECOND FLOOR PLAN


0 5 10 m

This layout is preliminary and for development use only and will require approval of local authorities and building control.
All dimensions approximate based on preliminary survey and subject to measured site survey after strip out.
All proposed structural and mechanical alterations to any of the existing are subject to structural engineer and M&E drawings.


Eyre Street Hill (Below)

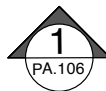

PROJECT 3 - 11 EYRE STREET HILL LONDON EC1R 5ET			DRAWING TITLE PROPOSED SECOND FLOOR PLAN		
CLIENT MR SINGH			 general practice architects & designers gpap ltd. 6 acton st. london. wc1x 9na t: 020 7833 0222 f: 020 7833 2220 e - mail: info@gpapltd.com web: www.gpapltd.com		
SCALE 1:50 @ A1	DATE JUNE 09	DWG BY CB/JL			
CHKCD.	DWG NO. 253A(PA)102	REV. B			

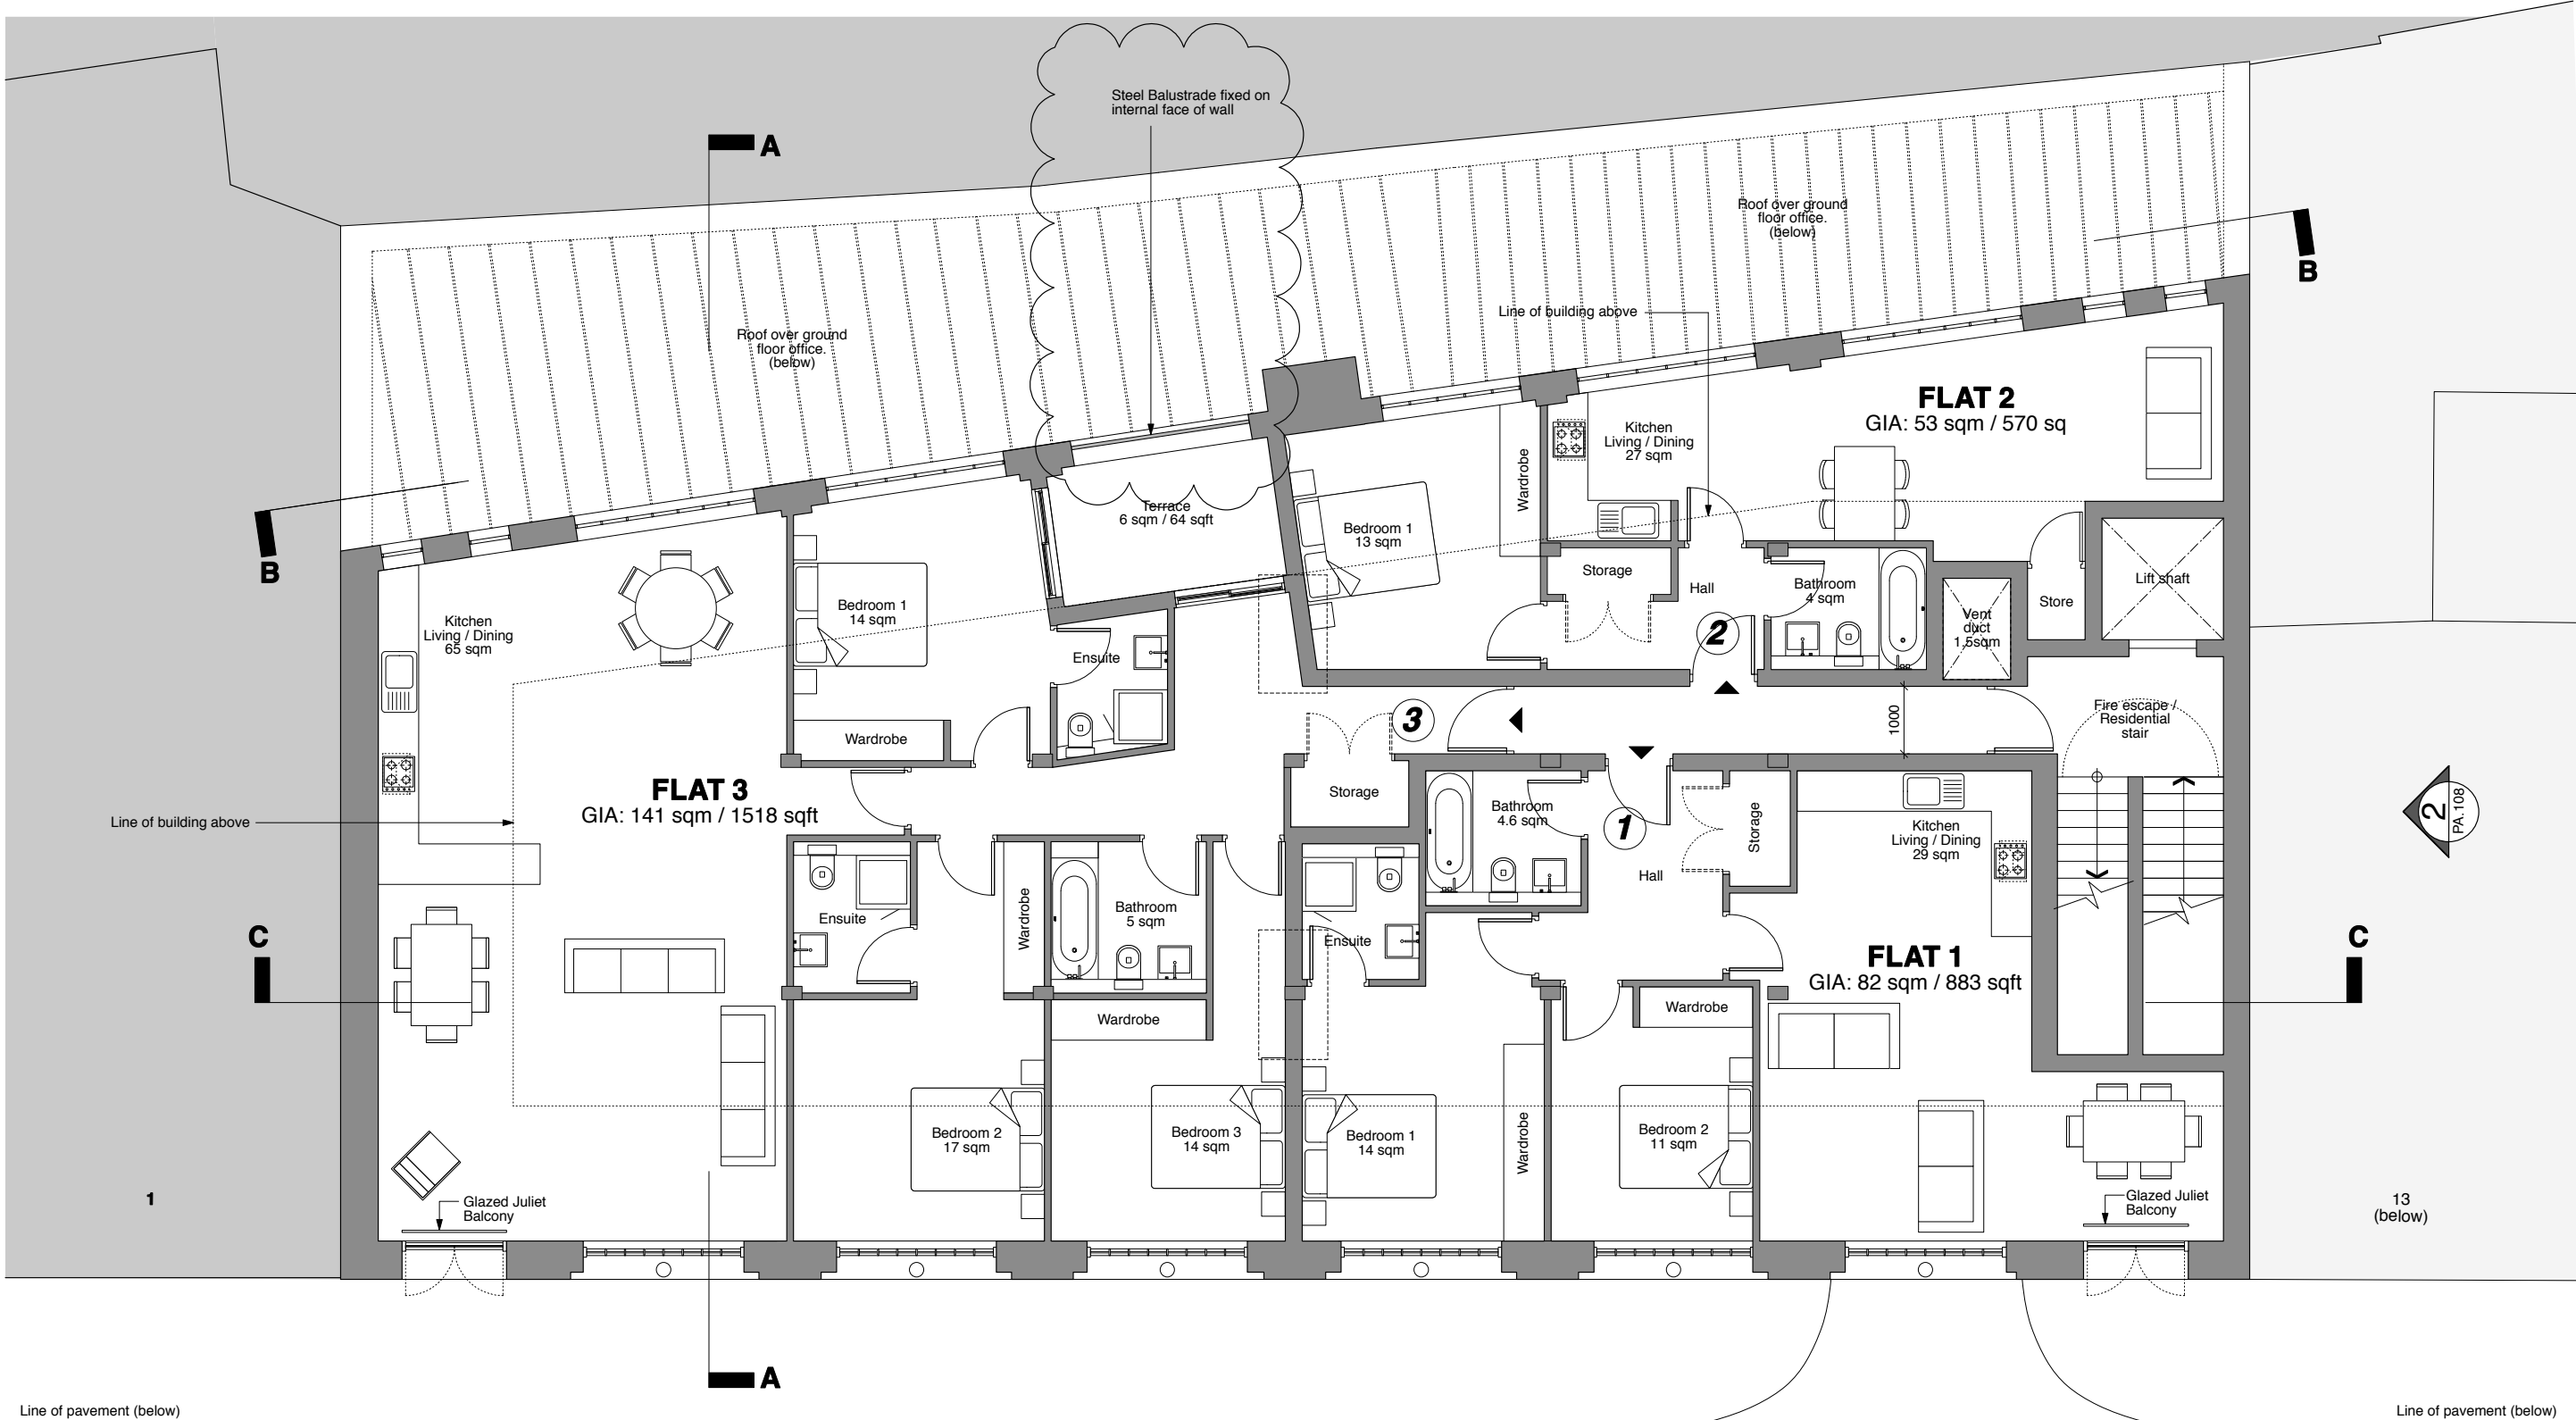


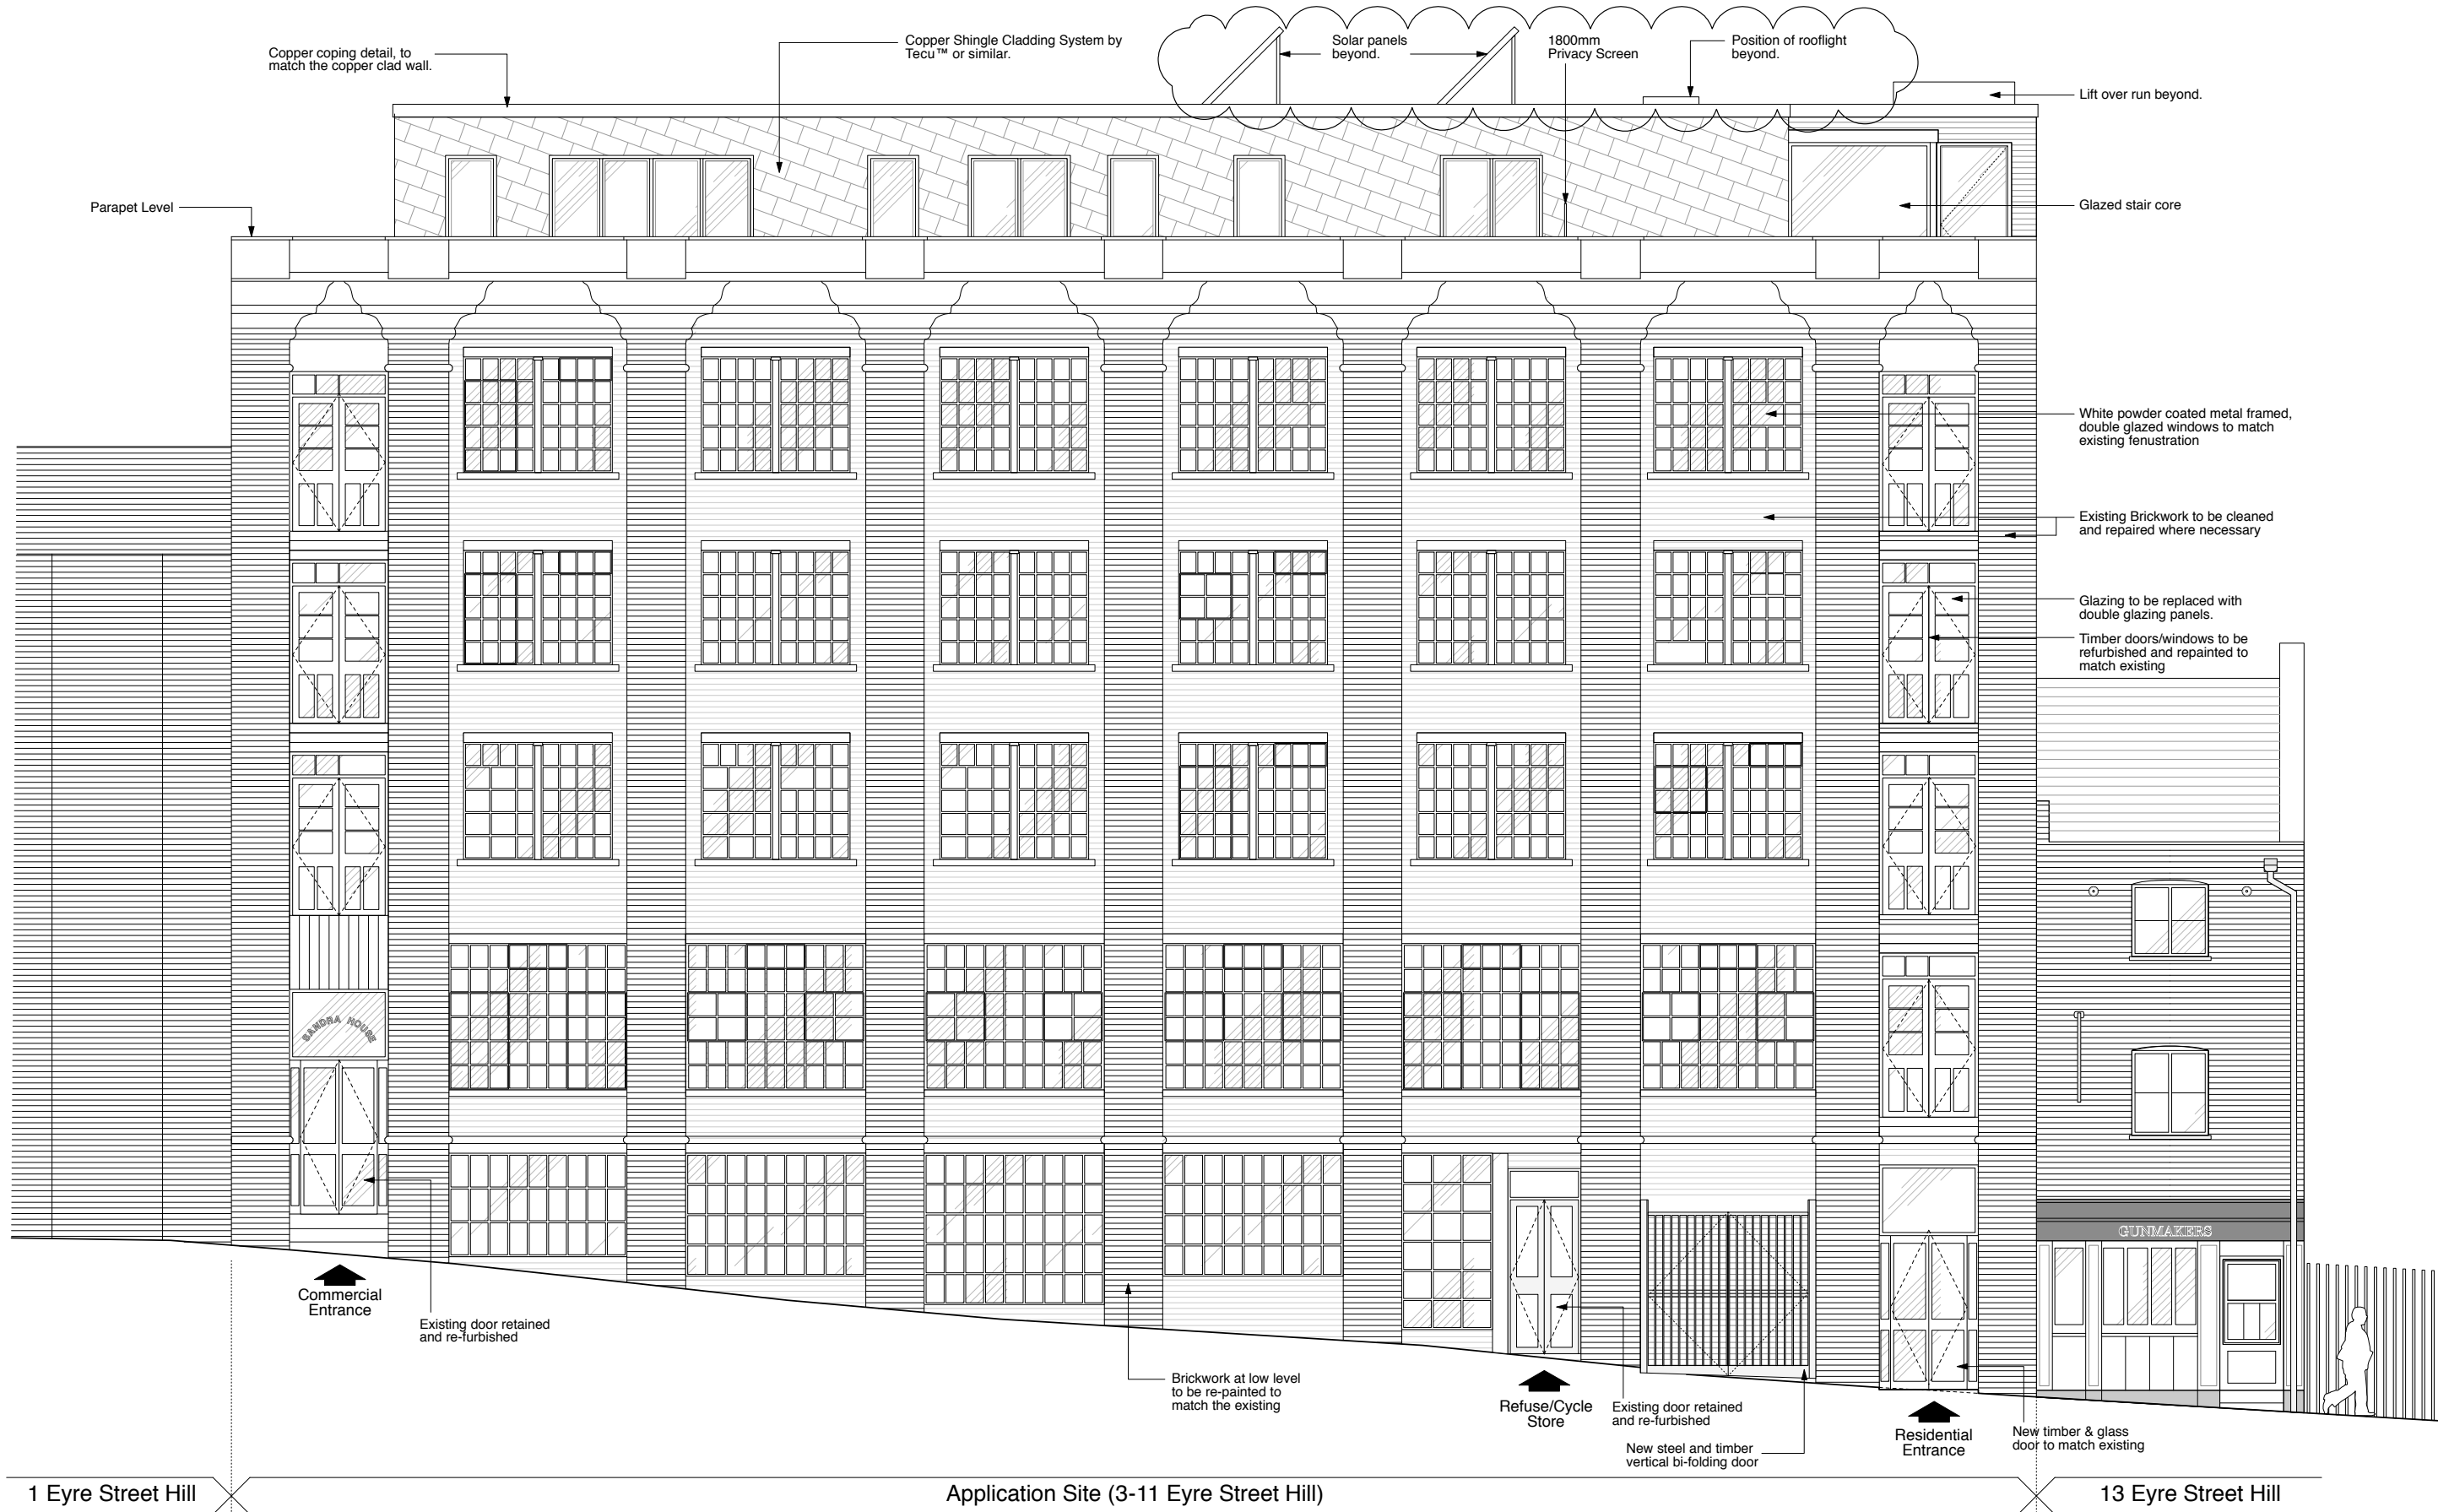
PROPOSED THIRD FLOOR PLAN

 

This layout is preliminary and for development use only and will require approval of local authorities and building control.
All dimensions approximate based on preliminary survey and subject to measured site survey after strip out.
All proposed structural and mechanical alterations to any of the existing are subject to structural engineer and M&E drawings.

Eyre Street Hill (Below)

PROJECT 3 - 11 EYRE STREET HILL LONDON EC1R 5ET			DRAWING TITLE PROPOSED THIRD FLOOR PLAN		
CLIENT MR SINGH			 general practice architects & designers gpad ltd. 6 acton st. london. wc1x 9na t: 020 7833 0222 f: 020 7833 2220 e - mail: info@gpadltd.com web: www.gpadltd.com		
SCALE 1:50 @ A1	DATE JUNE 09	DWG BY CB/JL			
CHKD.	DWG NO. 253A(PA)103	REV. B			
© gpad ltd.					




1. PROPOSED FRONT ELEVATION


0 5 10 m

This layout is preliminary and for development use only and will require approval of local authorities and building control
All dimensions approximate based on preliminary survey and subject to measured site survey after strip out
All proposed structural and mechanical alterations to any of the existing are subject to structural engineer and M&E drawings


			PROJECT				DRAWING TITLE	
			3 - 11 EYRE STREET HILL				1. PROPOSED FRONT	
			LONDON				ELEVATION	
			EC1R 5ET					
			CLIENT					
			MR SINGH					
B			20.08.09		Position / projection of roof light and solar panels indicated.			
A			20.08.09		Drawing resized. Levels removed. General amendments.			
rev.			date		notes			
			SCALE		DATE		REV.	
			1:50 @ A1		JUNE 09		B	
			CHKCD.		DWG NO.			
					253A(PA)106			

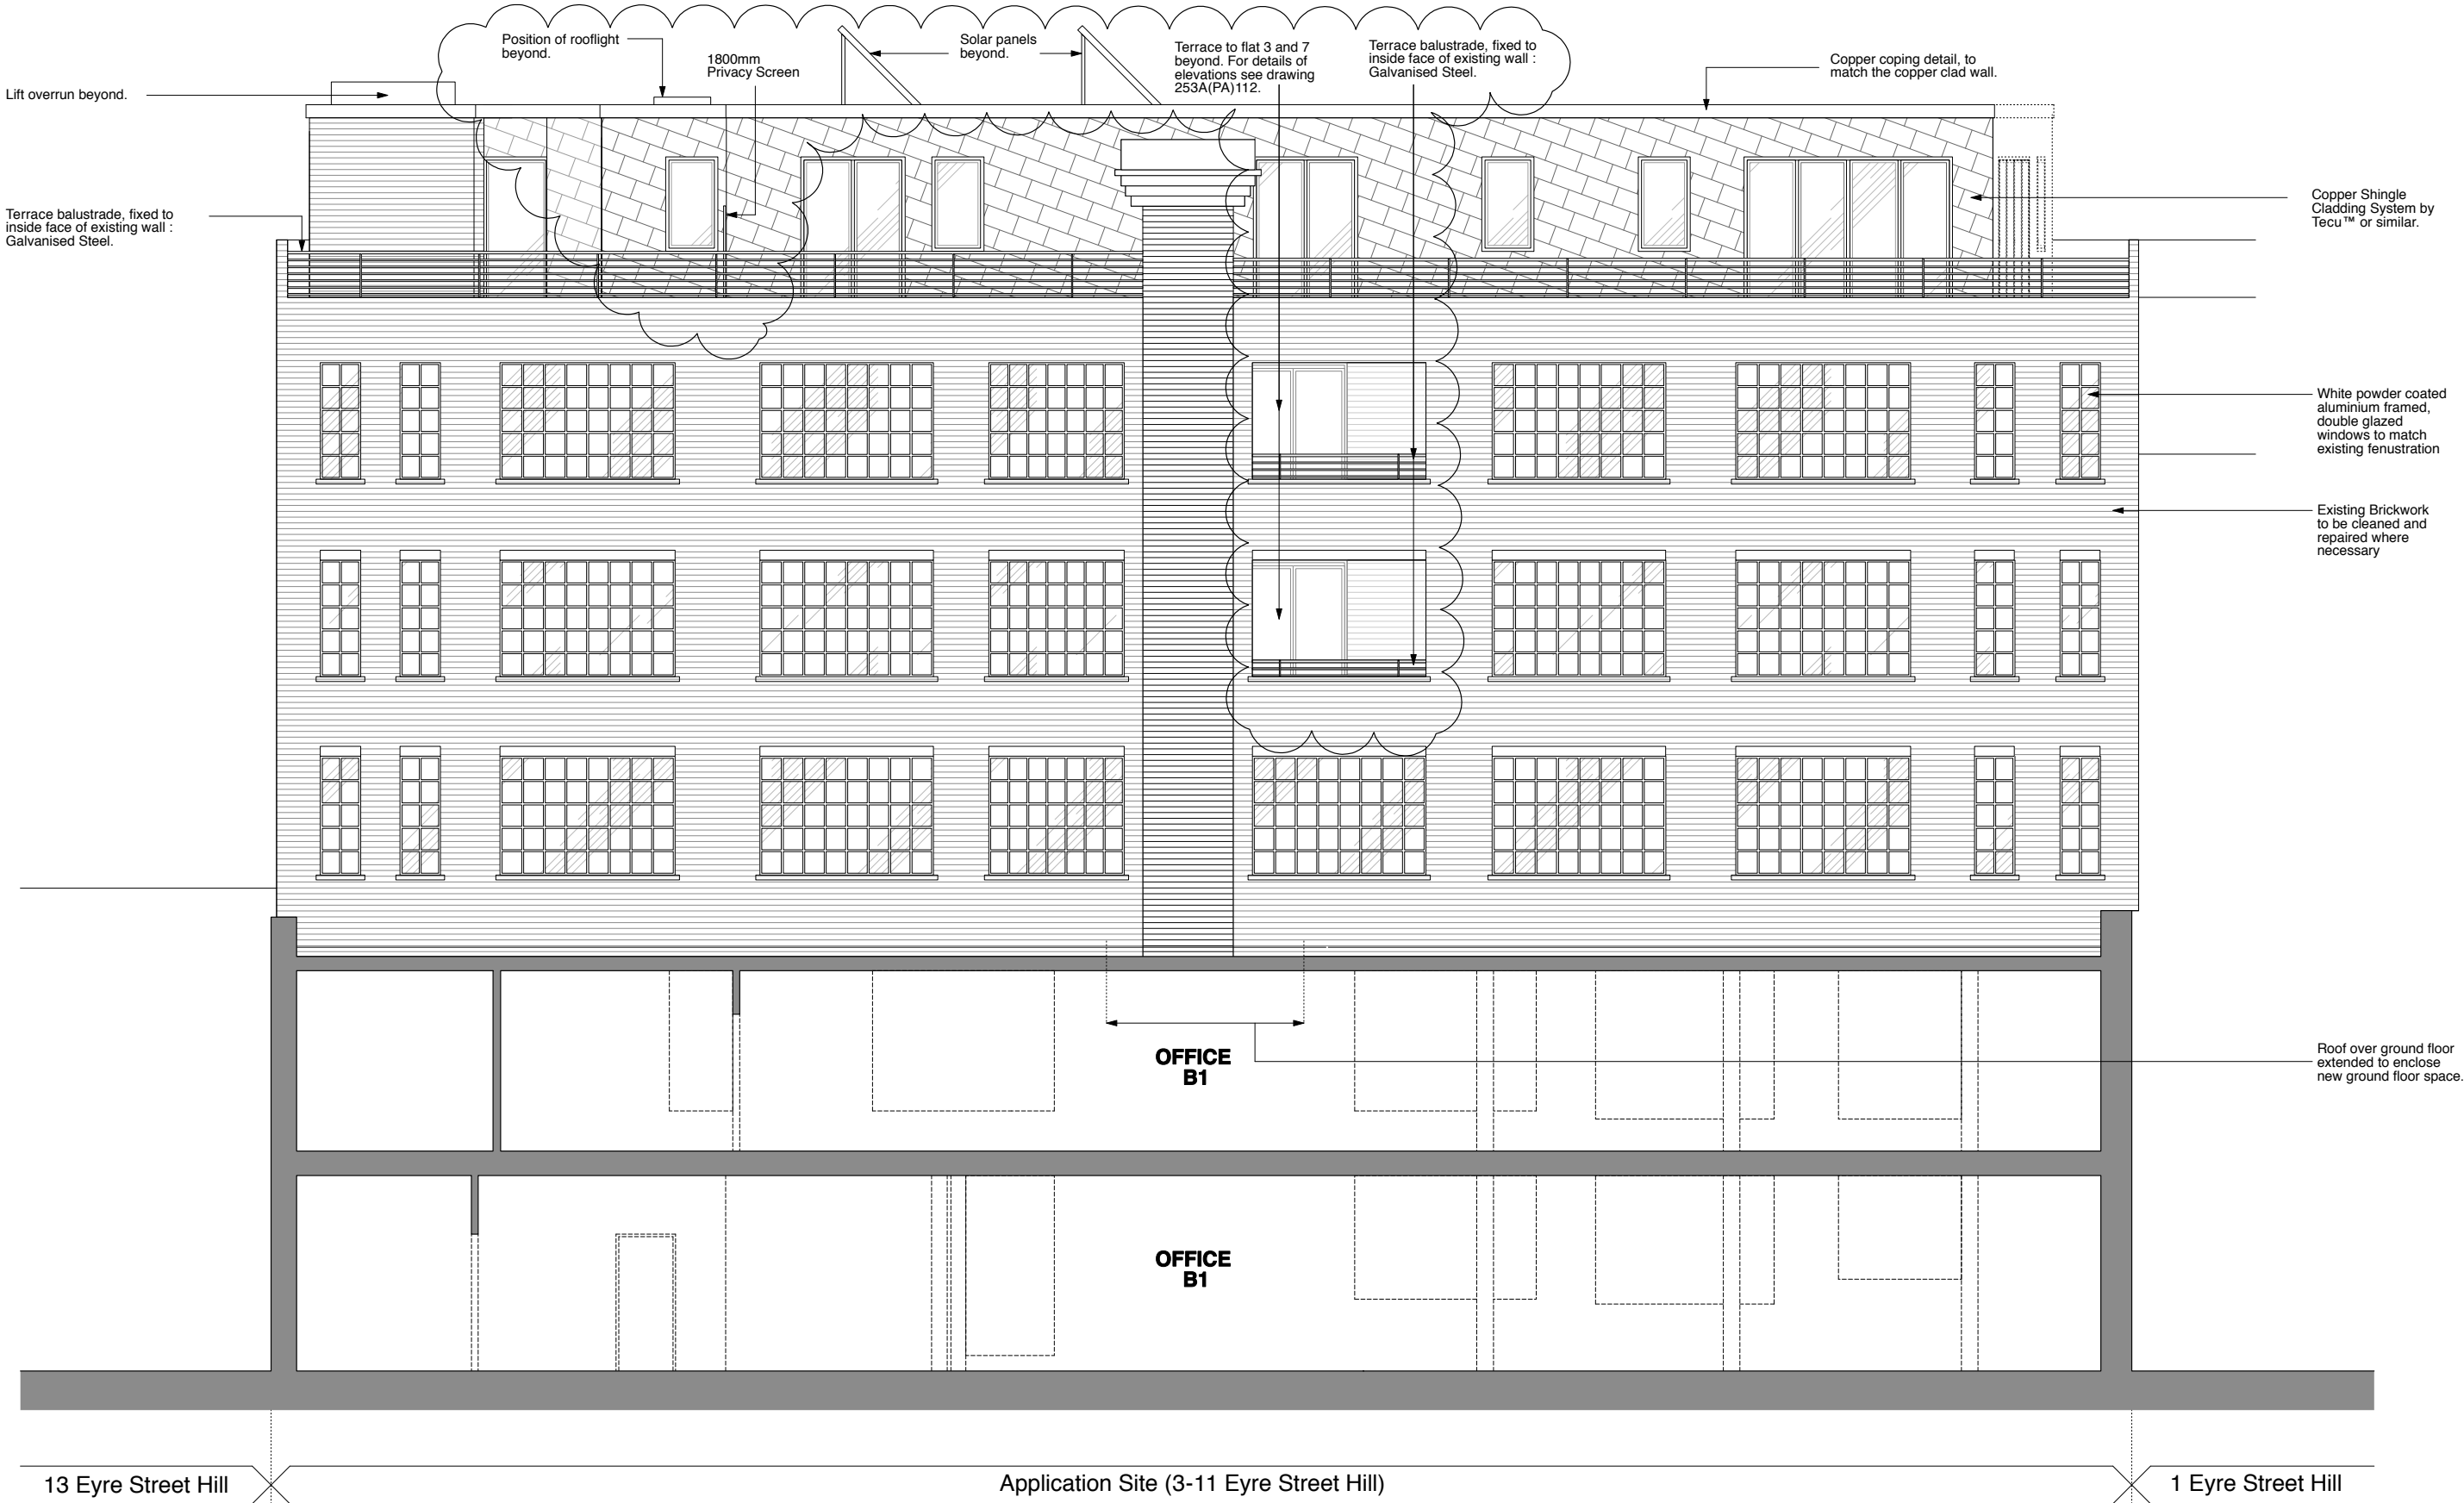


PROPOSED REAR ELEVATION / SECTION B

 


This layout is preliminary and for development use only and will require approval of local authorities and building control
All dimensions approximate based on preliminary survey and subject to measured site survey after strip out
All proposed structural and mechanical alterations to any of the existing are subject to structural engineer and M&E drawings


			PROJECT 3 - 11 EYRE STREET HILL LONDON EC1R 5ET				DRAWING TITLE PROPOSED REAR ELEVATION / SECTION B	
			CLIENT MR SINGH				<div></div> <div>general practice architects & designers gpac ltd. 6 acton st, london. wc1x 9na t: 020 7833 0222 f: 020 7833 2220 e - mail: info@gpadltd.com web: www.gpadltd.com</div>	
			SCALE 1:50 @ A1					
			DATE JUNE 09					
			DWG BY CB/JL					
			REV. B					
			CHKD. <div>DWG NO. 253A(PA)107</div>					

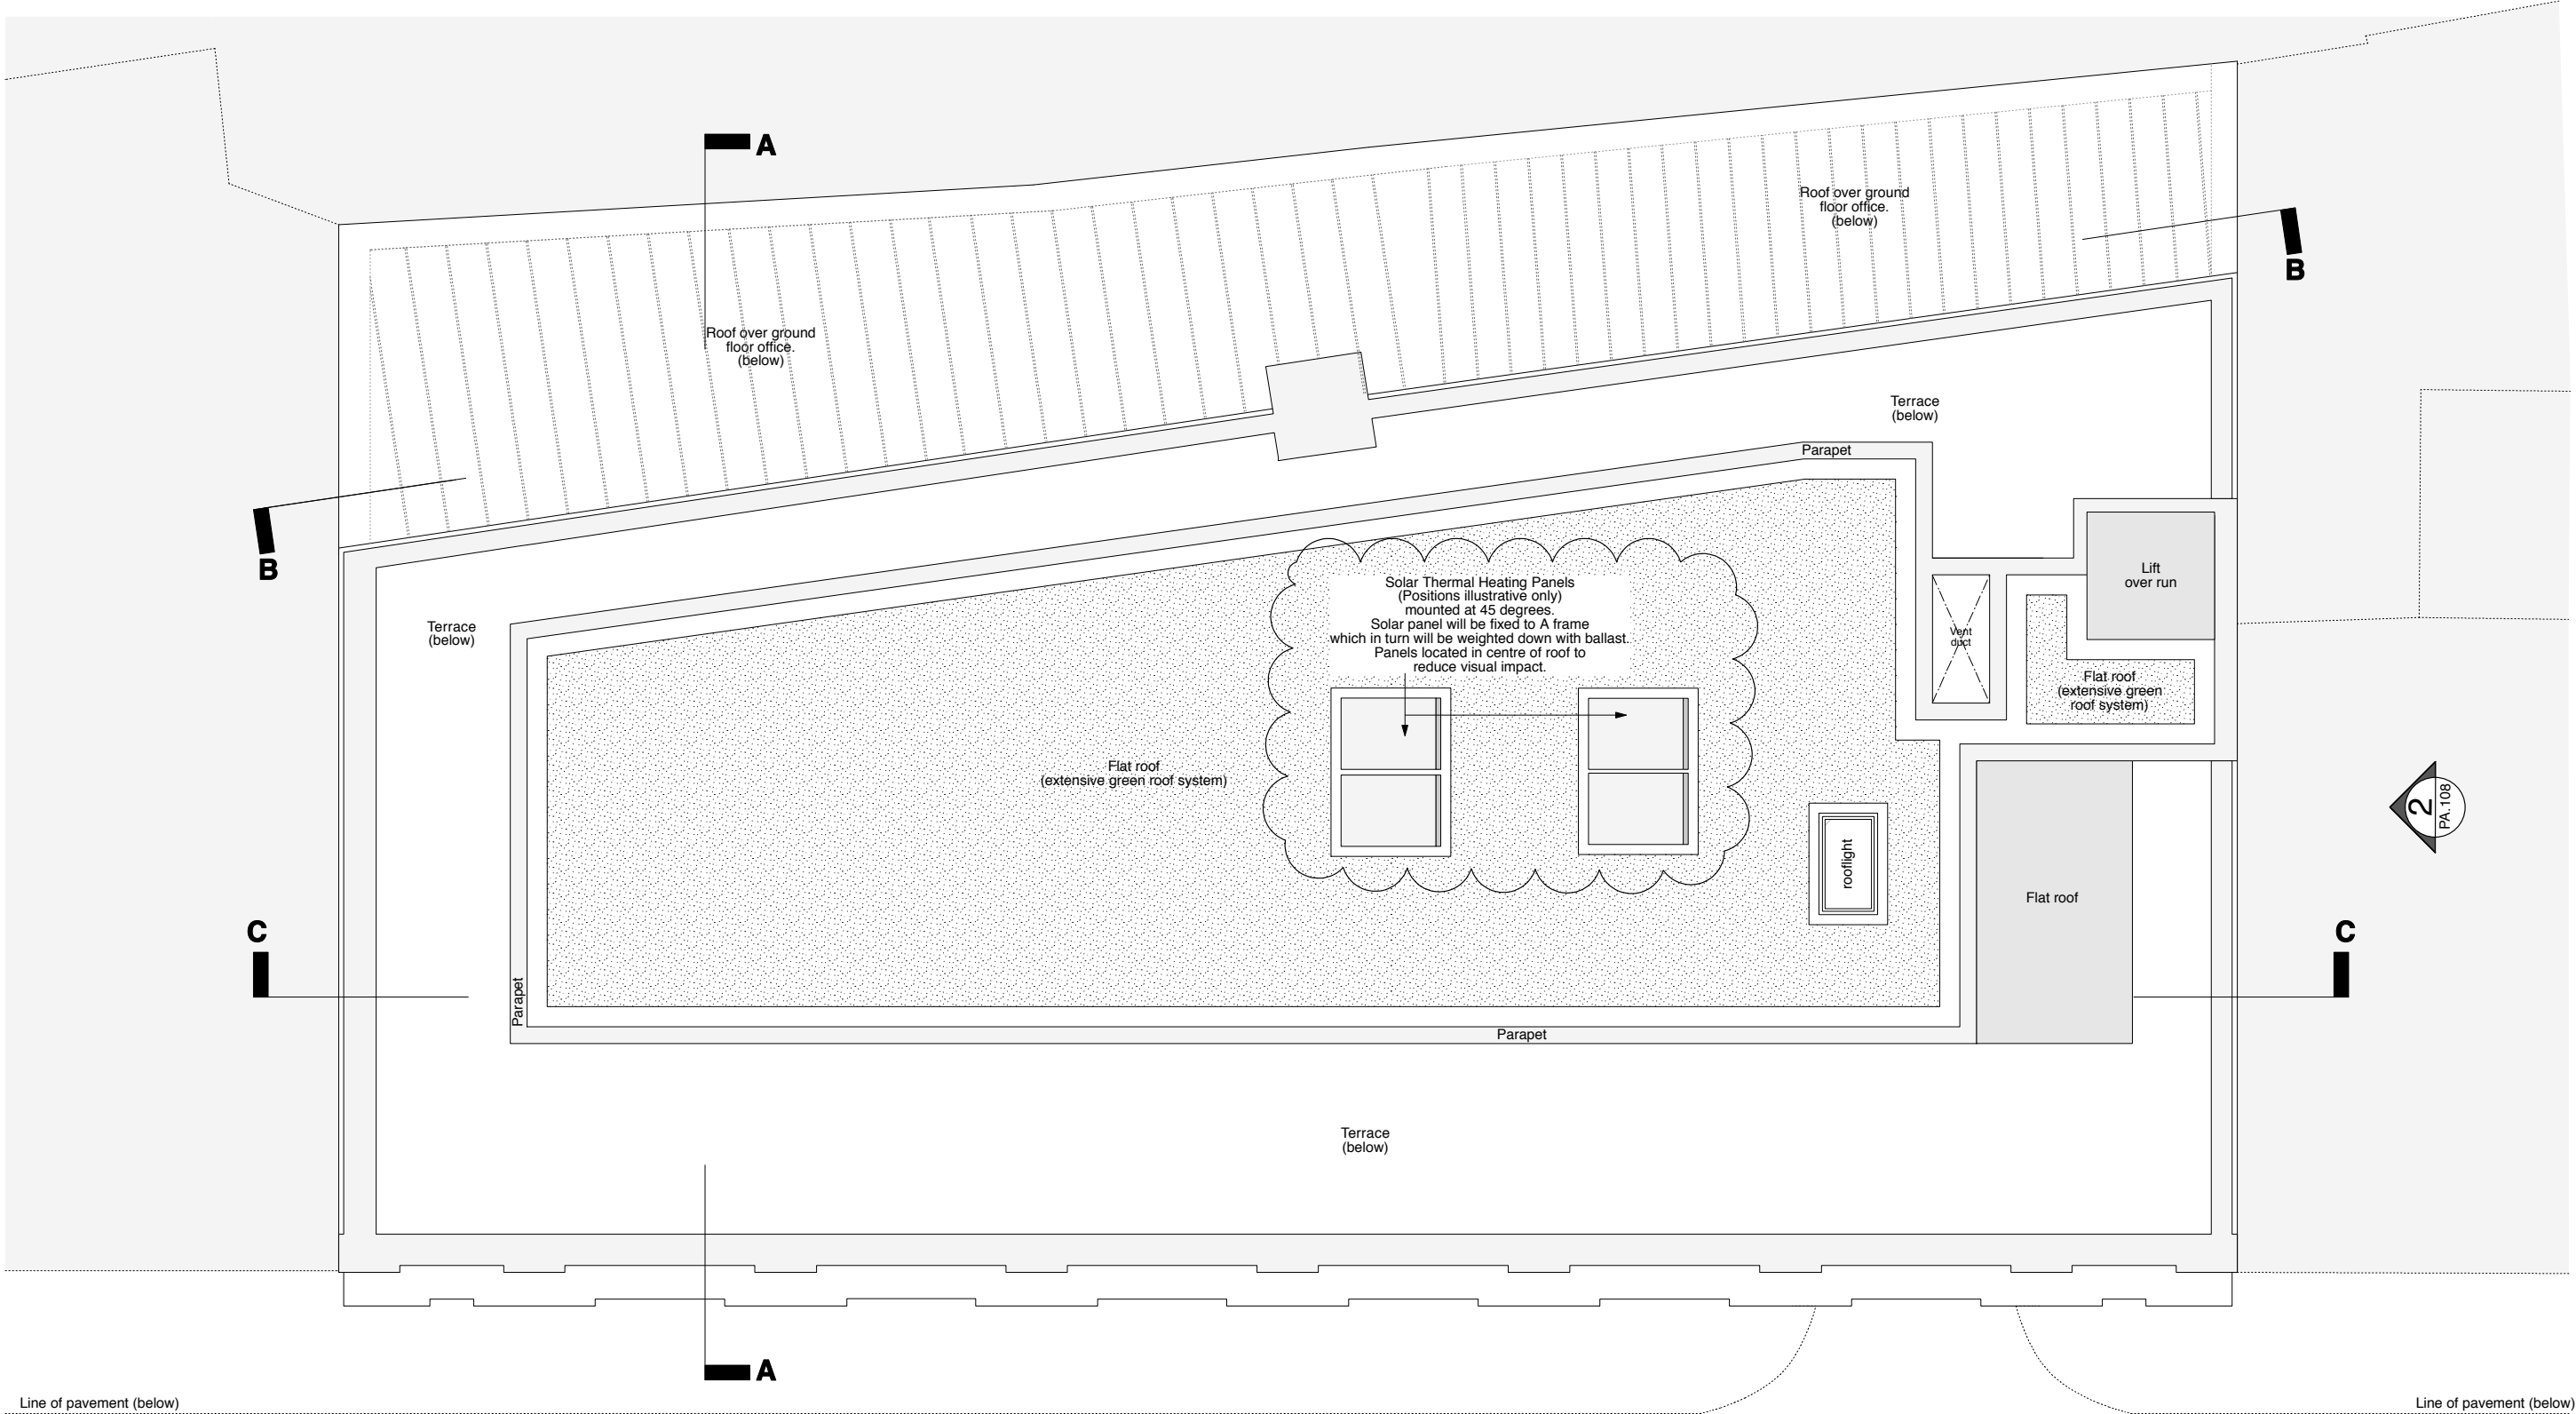

PROPOSED ROOF PLAN

 


This layout is preliminary and for development use only and will require approval of local authorities and building control.
All dimensions approximate based on preliminary survey and subject to measured site survey after strip out.
All proposed structural and mechanical alterations to any of the existing are subject to structural engineer and M&E drawings.

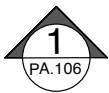


Eyre Street Hill (Below)


			PROJECT 3 - 11 EYRE STREET HILL LONDON EC1R 5ET				DRAWING TITLE PROPOSED ROOF PLAN								
B 01.12.09			Solar panels annotated and indicated.				CLIENT MR SINGH								
A 20.08.09			Drawing resized. Minor amendments.												
rev.			date												
			notes												
<p>This drawing is the copyright of gpad ltd. Figured dimensions to be taken in preference to those scaled. All dimensions to be checked on site before any work proceeds. Drawing not to be used for land transfer purposes. Drawings to be read in conjunction with relevant drawings and specification. Not to be reproduced, retained or disclosed to any unauthorised person either wholly or in part without written permission.</p> <p>© gpad ltd.</p>								SCALE 1:50 @ A1		DATE JUNE 09		DWG BY CB/JL		REV. B	
CHKCD.				DWG NO. 253A(PA)105											




general practice architects & designers
gpad ltd. 6 acton st. london. wc1x 9na
t: 020 7833 0222 f: 020 7833 2220
e - mail: info@gpadltd.com
web: www.gpadltd.com

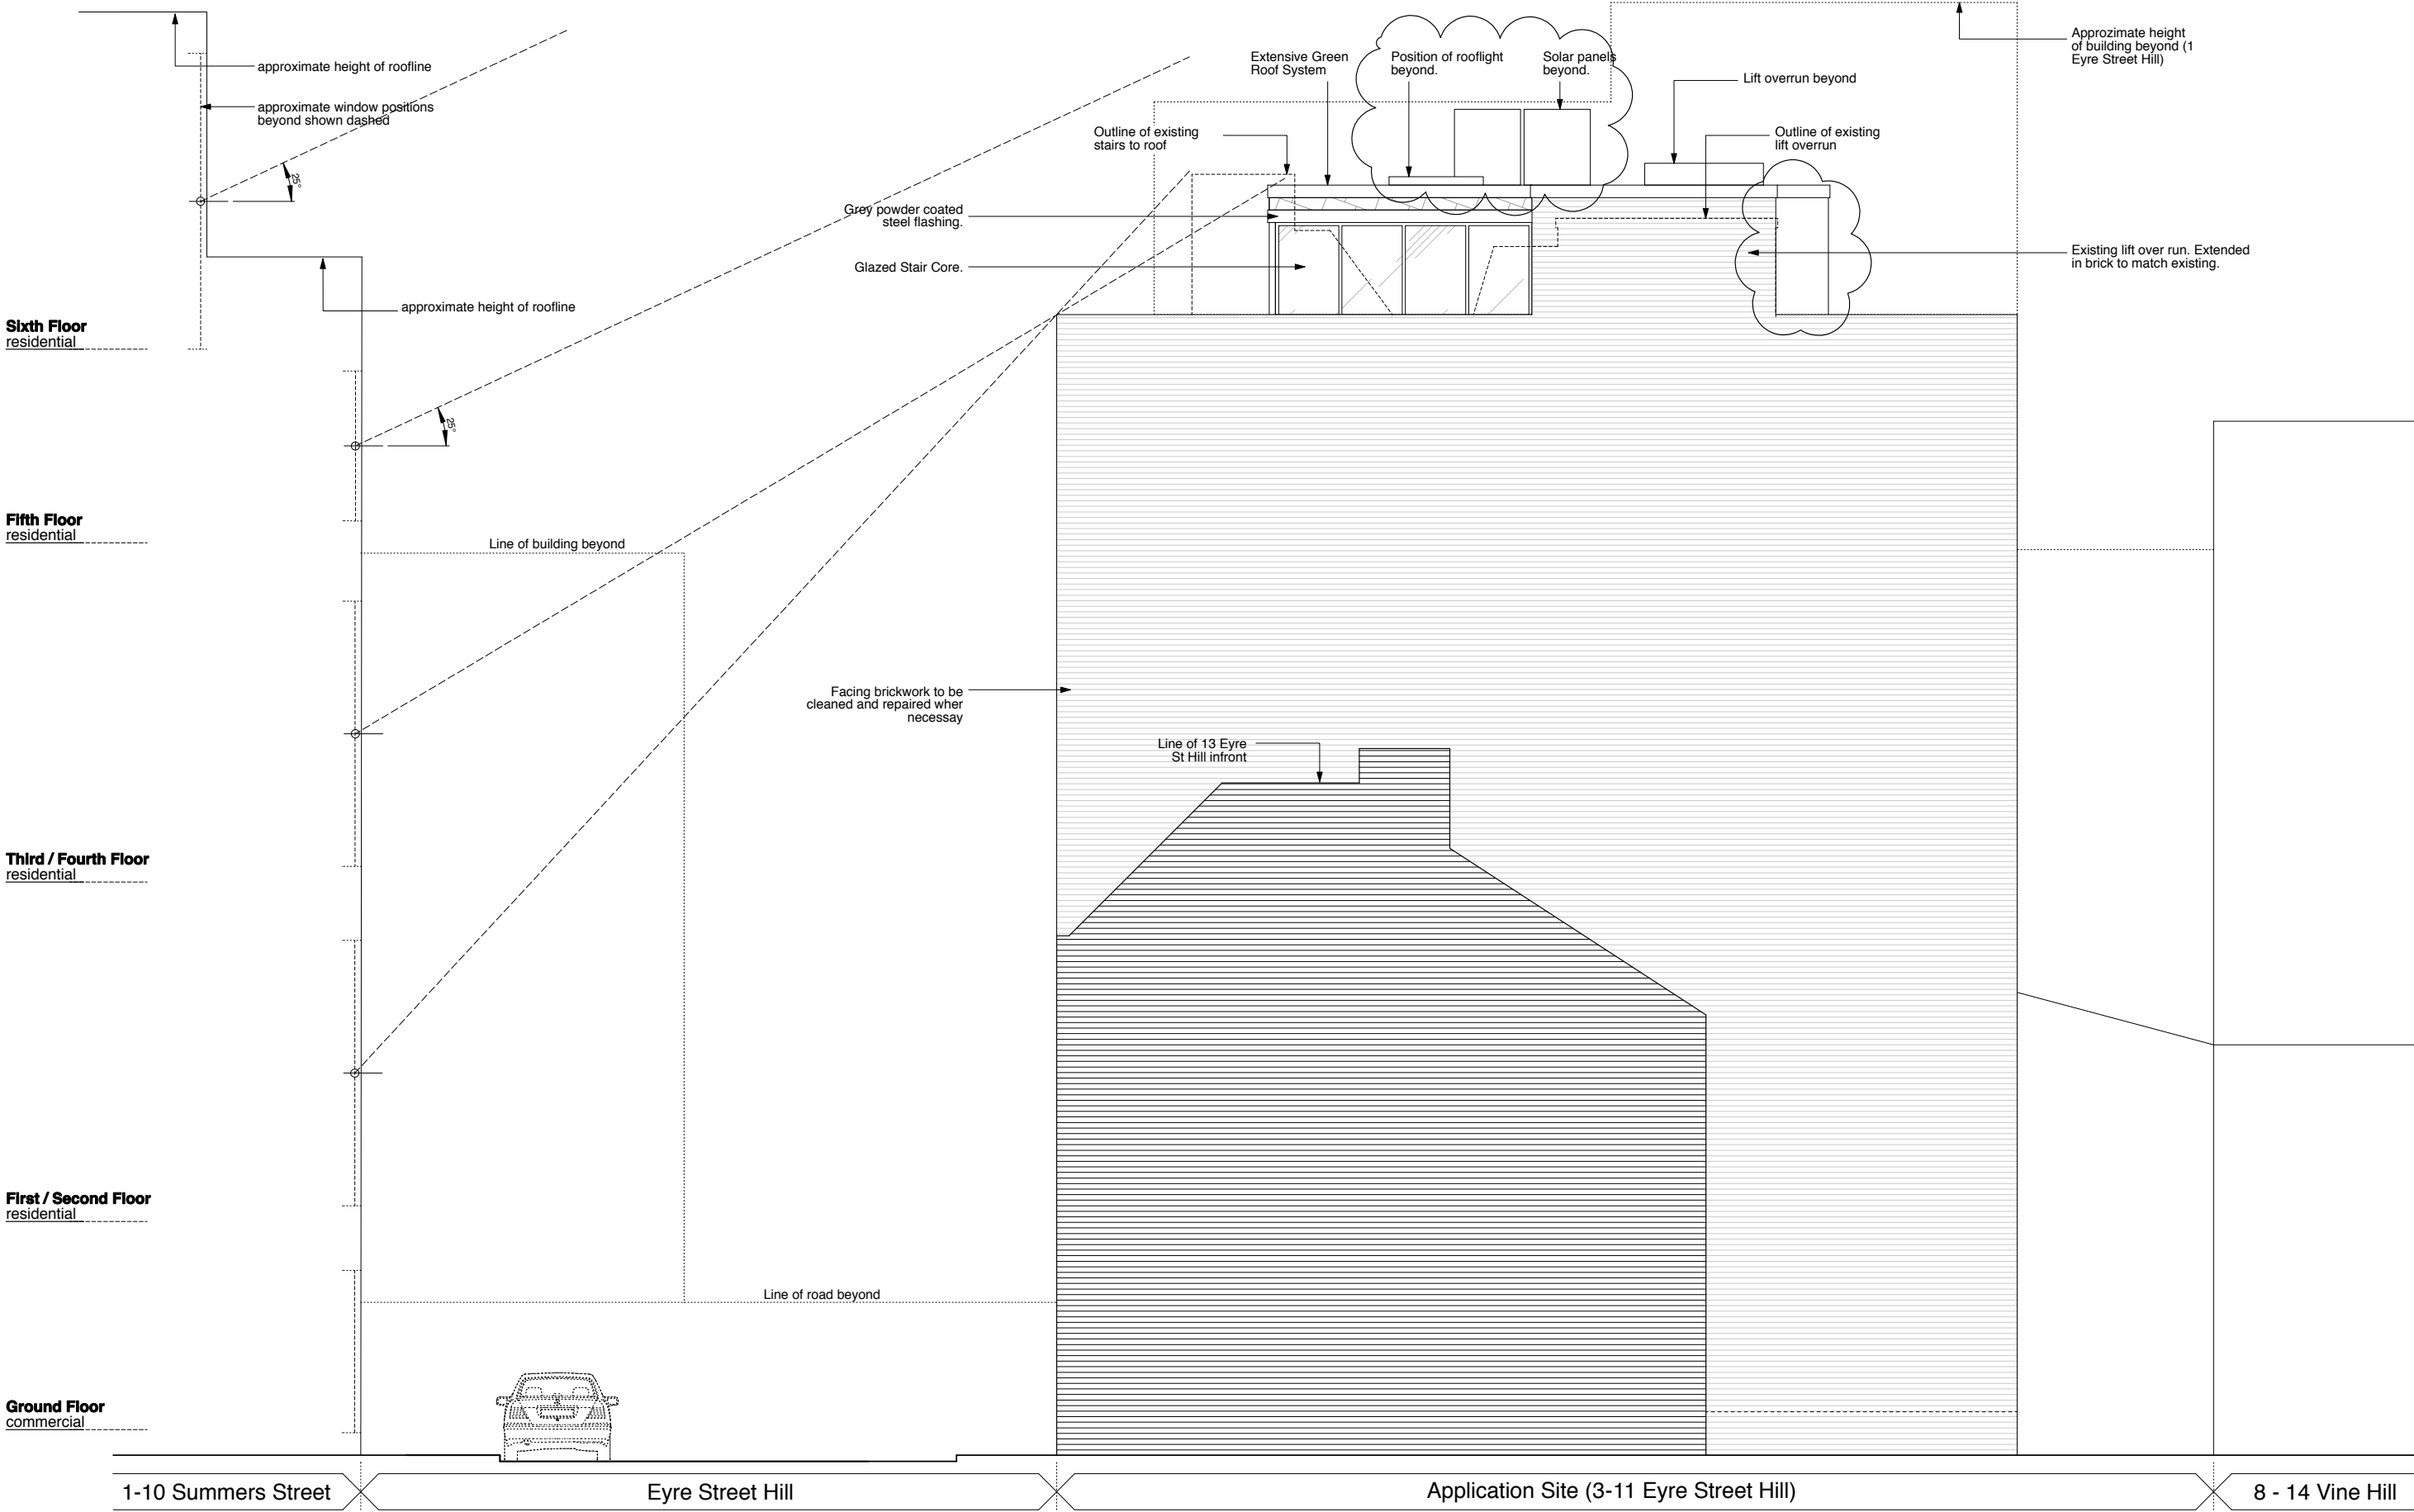

2. PROPOSED SIDE ELEVATION

 

This layout is preliminary and for development use only and will require approval of local authorities and building control
All dimensions approximate based on preliminary survey and subject to measured site survey after strip out
All proposed structural and mechanical alterations to any of the existing are subject to structural engineer and M&E drawings

			PROJECT 3 - 11 EYRE STREET HILL LONDON EC1R 5ET				DRAWING TITLE 2. PROPOSED SIDE ELEVATION			
			CLIENT MR SINGH				 general practice architects & designers gpap ltd. 6 acton st. london. wc1x 9na t: 020 7833 0222 f: 020 7833 2220 e - mail: info@gpadltd.com web: www.gpadltd.com			
			SCALE 1:50 @ A1							
			DATE JUNE 09							
			DWG BY CB/JL							
			REV. B							
			CHCKD. DWG NO. 253A(PA)108							
			© gpap ltd.							
This drawing is the copyright of gpap ltd . Figured dimensions to be taken in preference to those scaled. All dimensions to be checked on site before any work proceeds. Drawing not to be used in land transfer purposes. Drawings to be read in conjunction with relevant drawings and specifications. Not to be reproduced, retained or disclosed to any unauthorised person either wholly or in part without written permission.										