
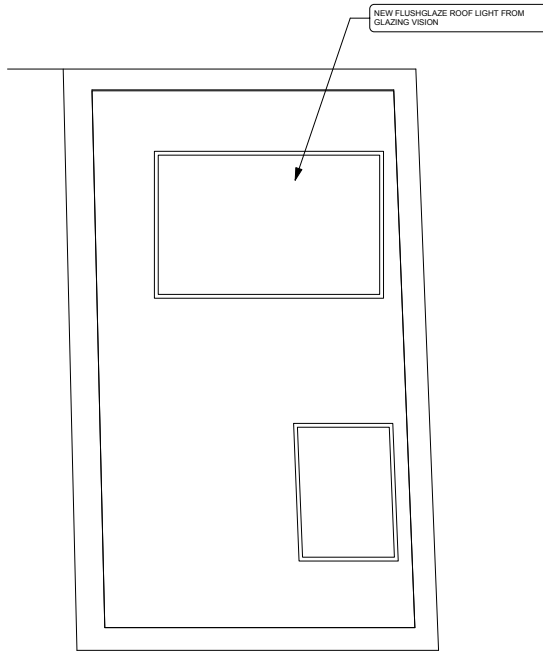
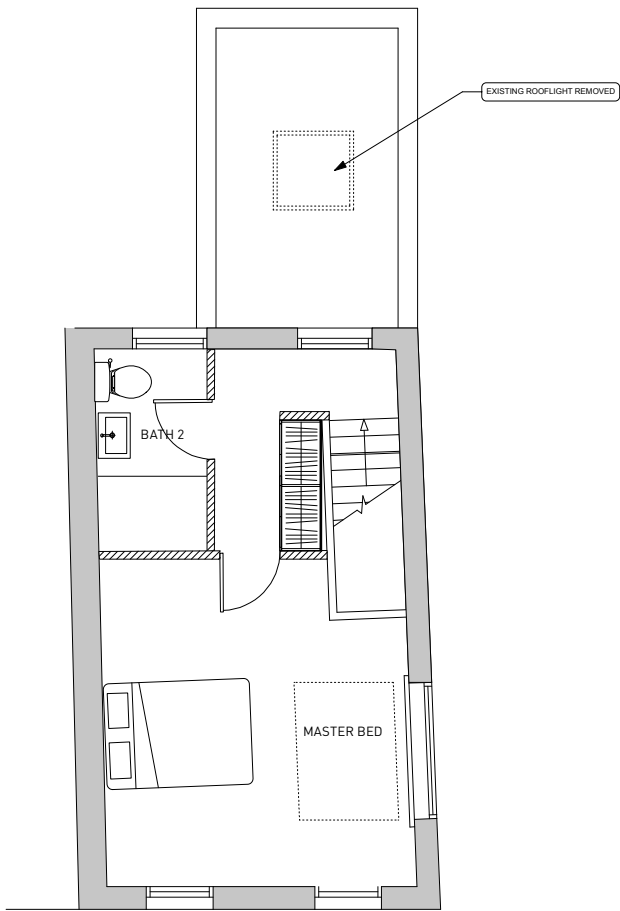
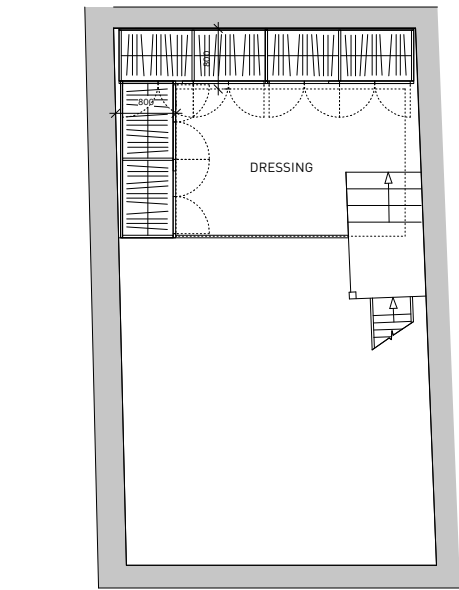
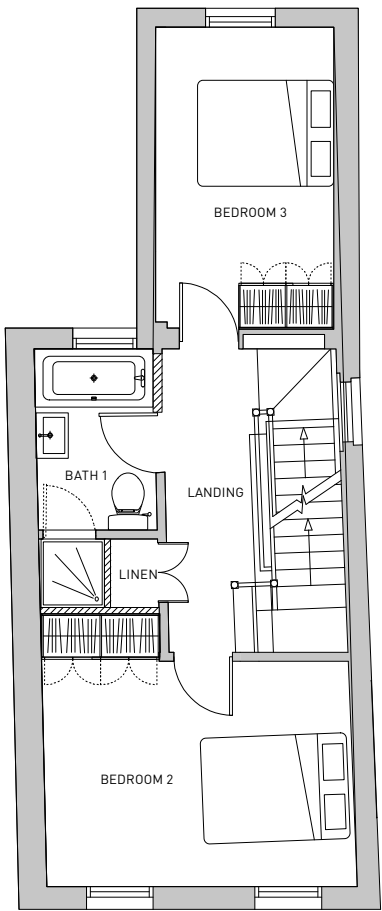


INDICATES NEW STRUCTURE

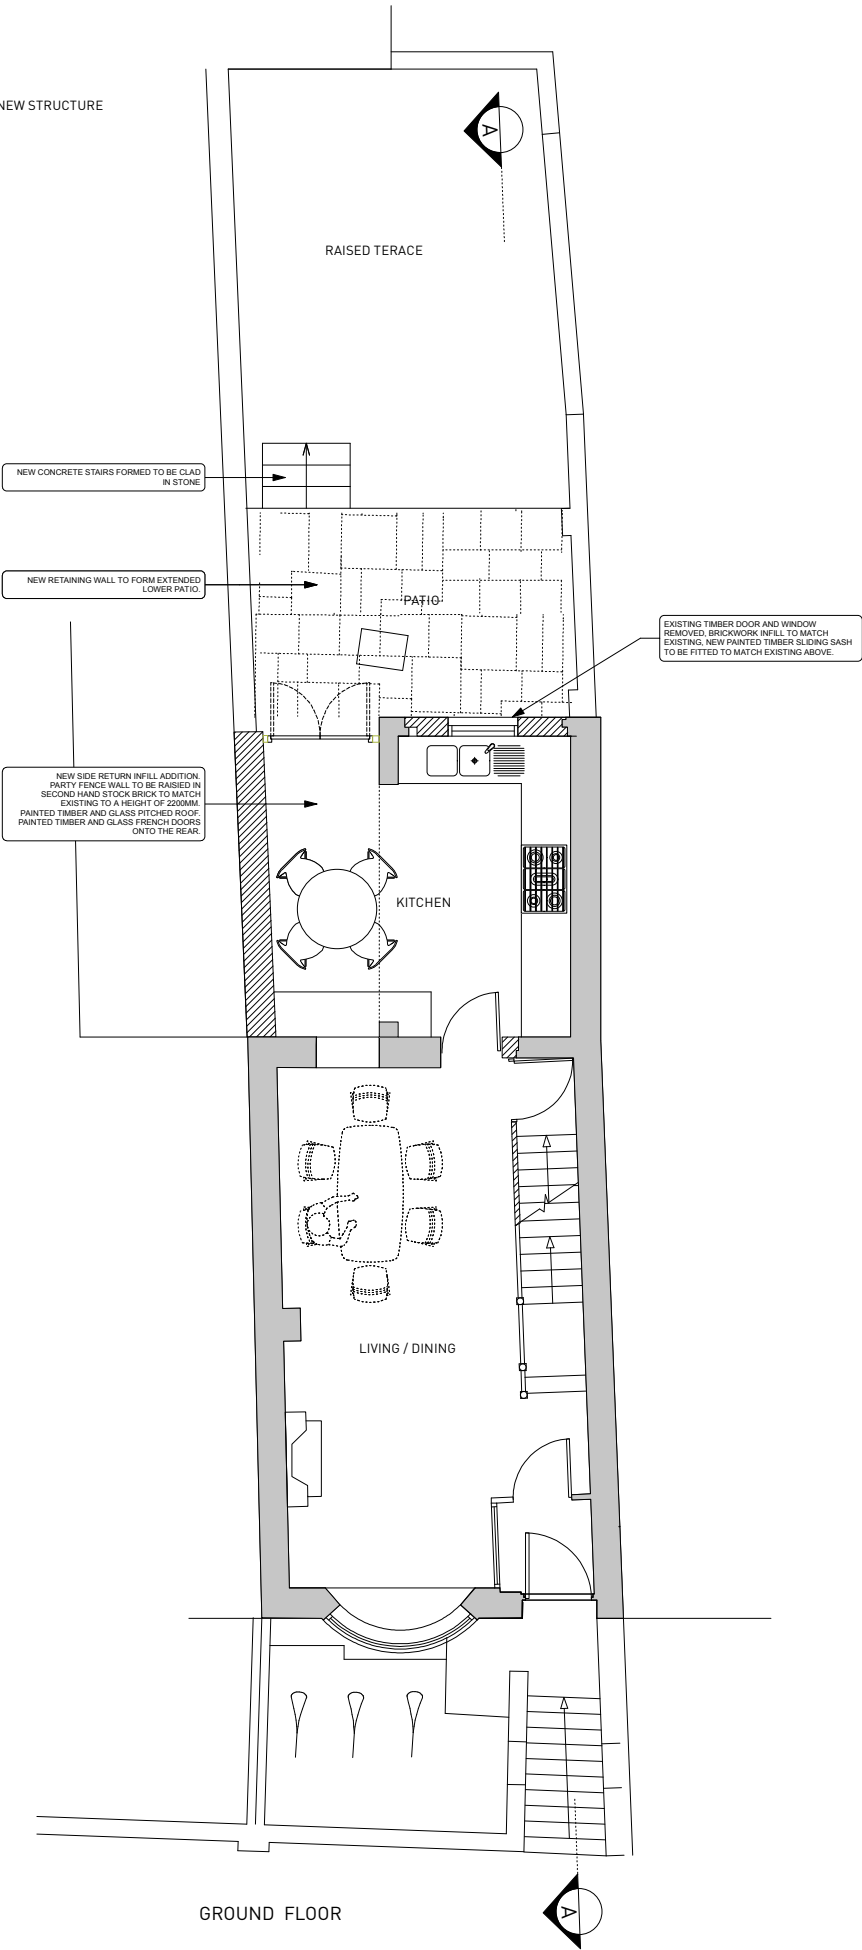

GENERAL NOTES:
Do not scale from this drawing.
Check drawing on receipt and immediately report any discrepancies to the Architect.
Verify all dimensions and levels on site prior to construction.


No.	Date	Revision Notes
A	9/10/09	Addition of new Section B-B line
B	24/11/09	Removal of basement level and alterations to front steps. Amendmant of design to new rooflight.

PLANNING

Project 51 FLASK WALK LONDON, NW3 1HH		
Drawing PLANS AS PROPOSED		
Project No 1025	Drawing No TP101	Revision B
Scale: 1:50 / 1:100 A1 / A3	Date SEPT 09	Revised -



FRONT ELEVATION

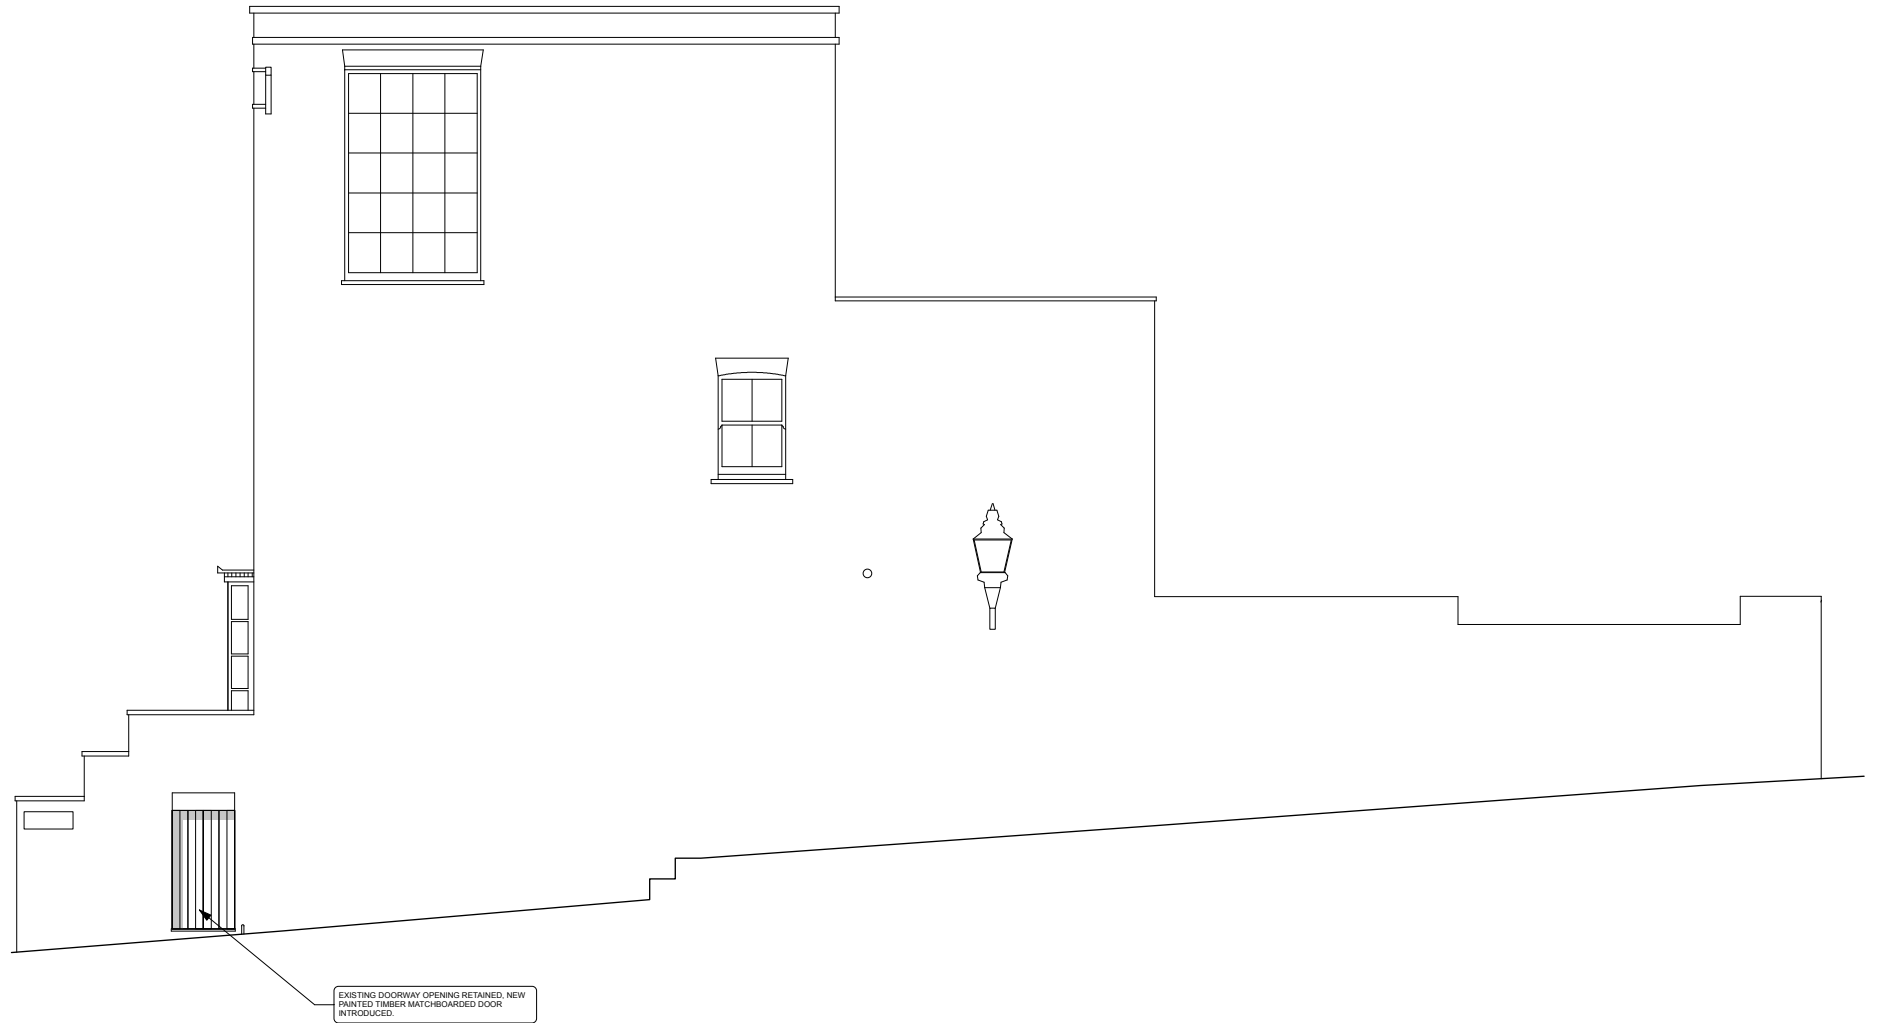


SIDE ELEVATION

GENERAL NOTES:
Do not scale from this drawing.
Check drawing on receipt and immediately report any discrepancies to the Architect.
Verify all dimensions and levels on site prior to construction.


No.	Date	Revision Notes
A	24/11/09	OMISSION OF ALTERATIONS TO FRONT STEPS

PLANNING

Project 51 FLASK WALK LONDON, NW3 1HH		
Drawing OPTION 1 ELEVATIONS AS PROPOSED		
Project No 1025	Drawing No TP_102	Revision A
Scale: 1:50 / 1:100 A1 / A3	Date SEPT 09	Revised -

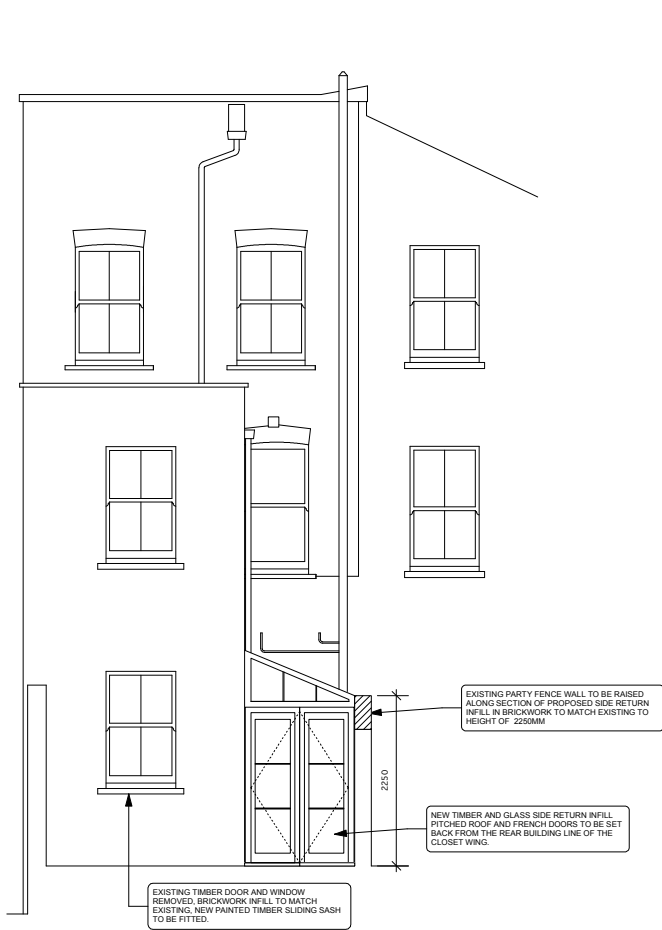

Rear Elevation

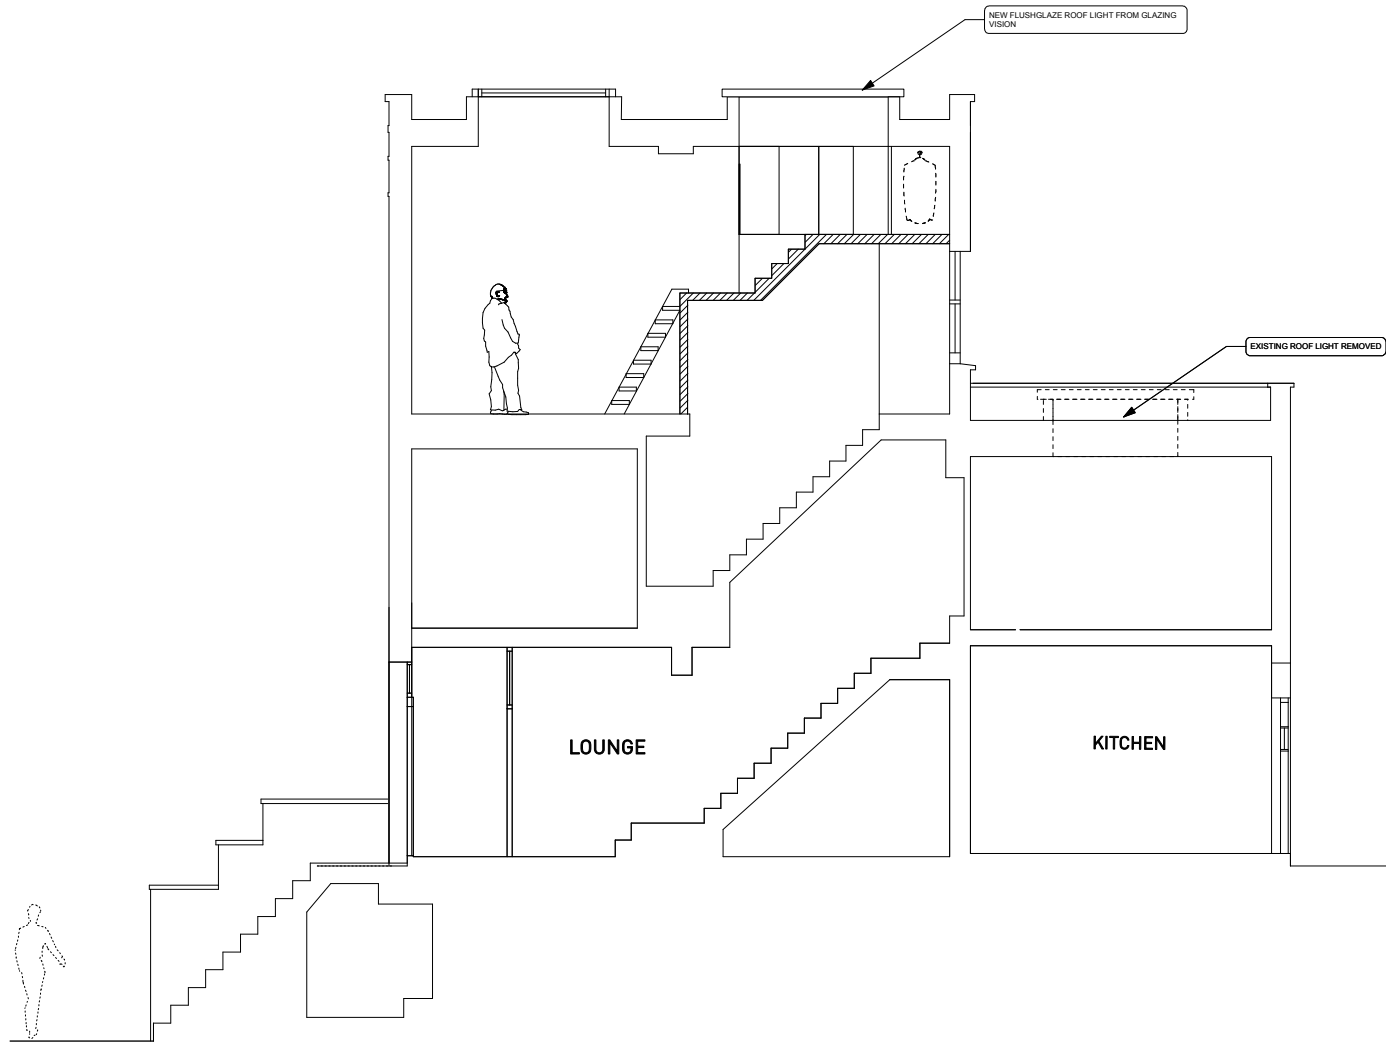

Section A-A

GENERAL NOTES:
Do not scale from this drawing.
Check drawing on receipt and immediately report any discrepancies to the Architect.
Verify all dimensions and levels on site prior to construction.

No.	Date	Revision Notes
A	8/10/09	Addition of Lightwell Section B-B
B	24/11/09	REMOVAL OF NEW BASEMENT FLOOR AND REMODELLING OF ROOF LANTERN

PLANNING

Project 51 FLASK WALK LONDON, NW3 1HH		
Drawing REAR ELEVATION AND SECTION		
Project No 1025	Drawing No TP103	Revision B
Scale: 1:50 / 1:100 A1 / A3	Date SEPT 09	Revised -