




Proposed Basement Plan

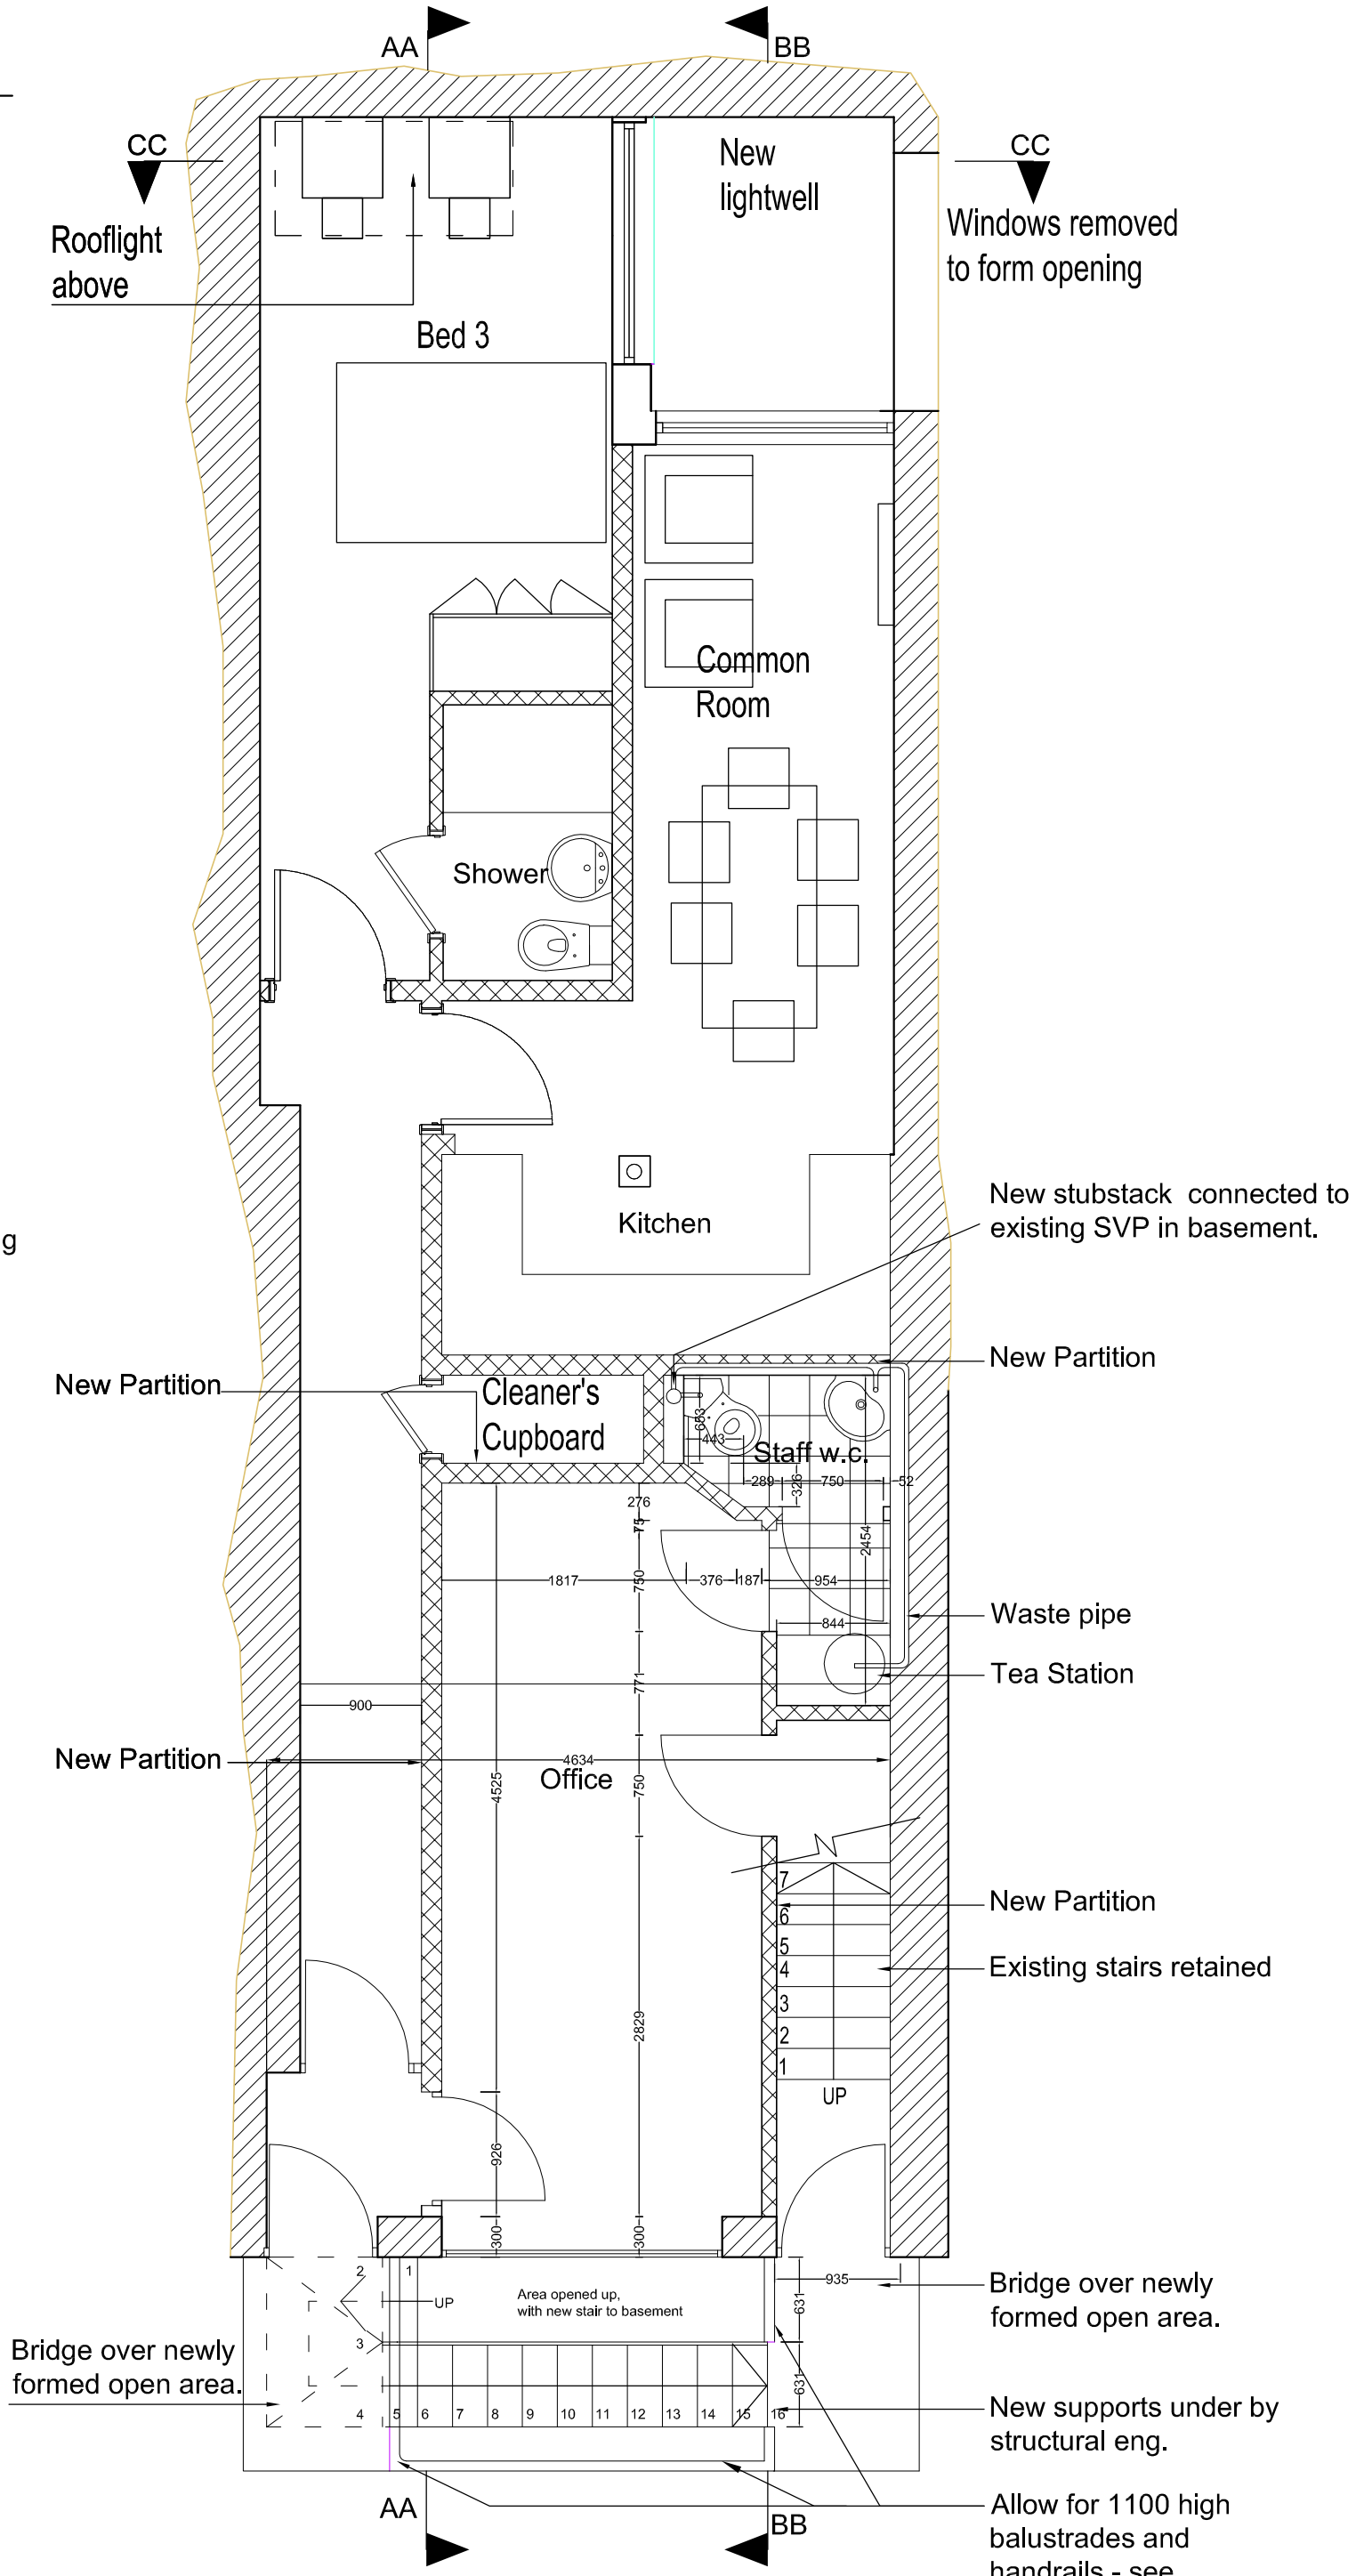


Proposed Ground Floor Plan

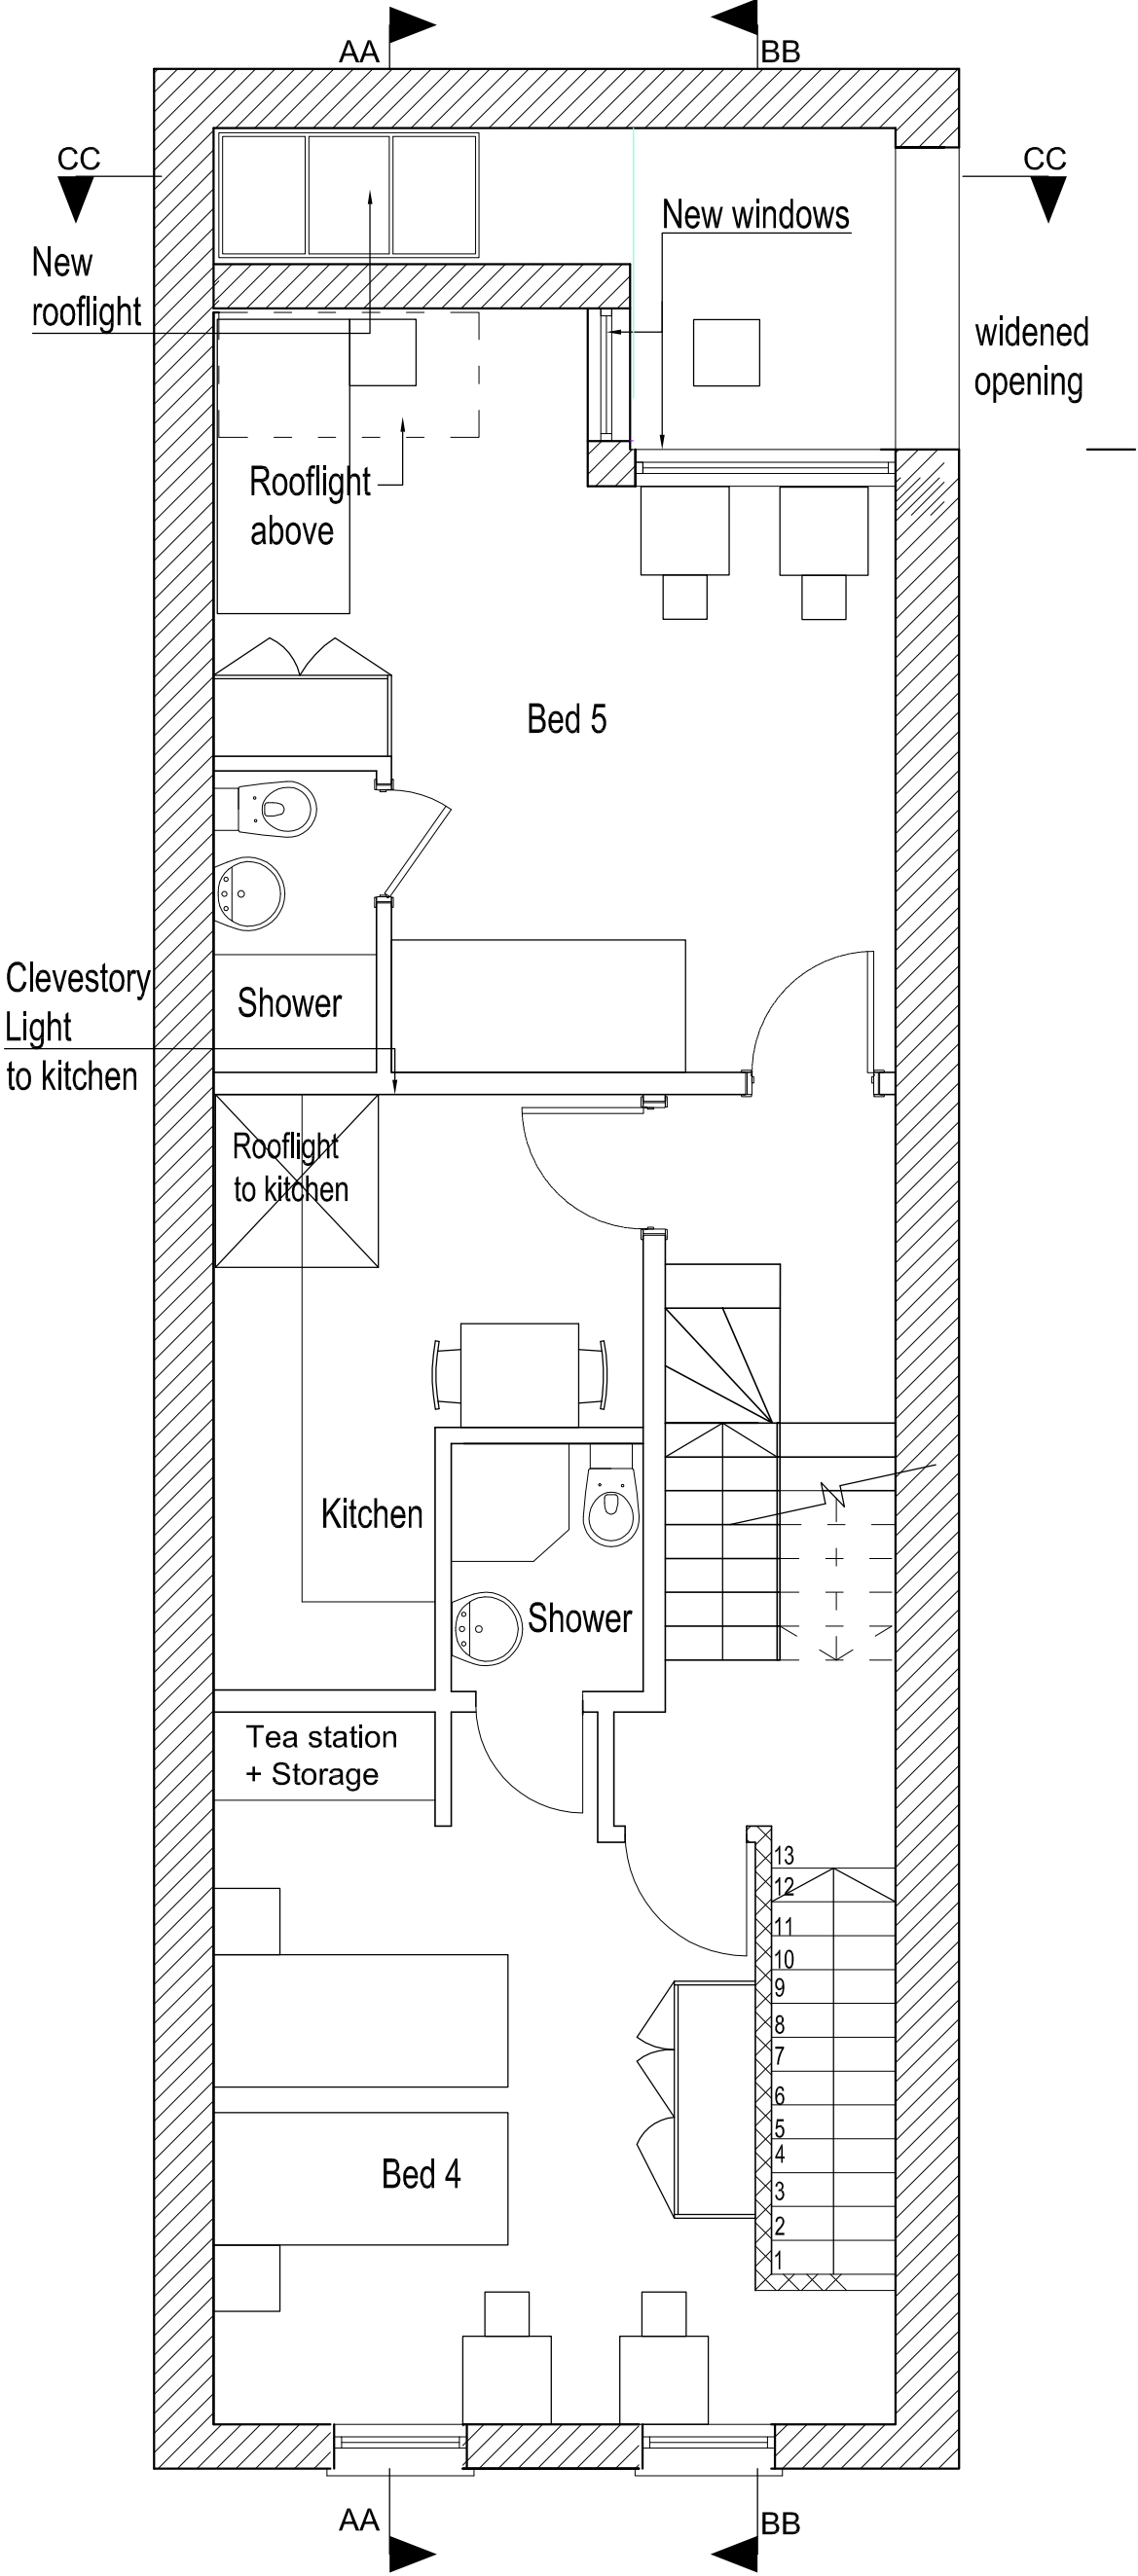


Proposed First Floor Plan

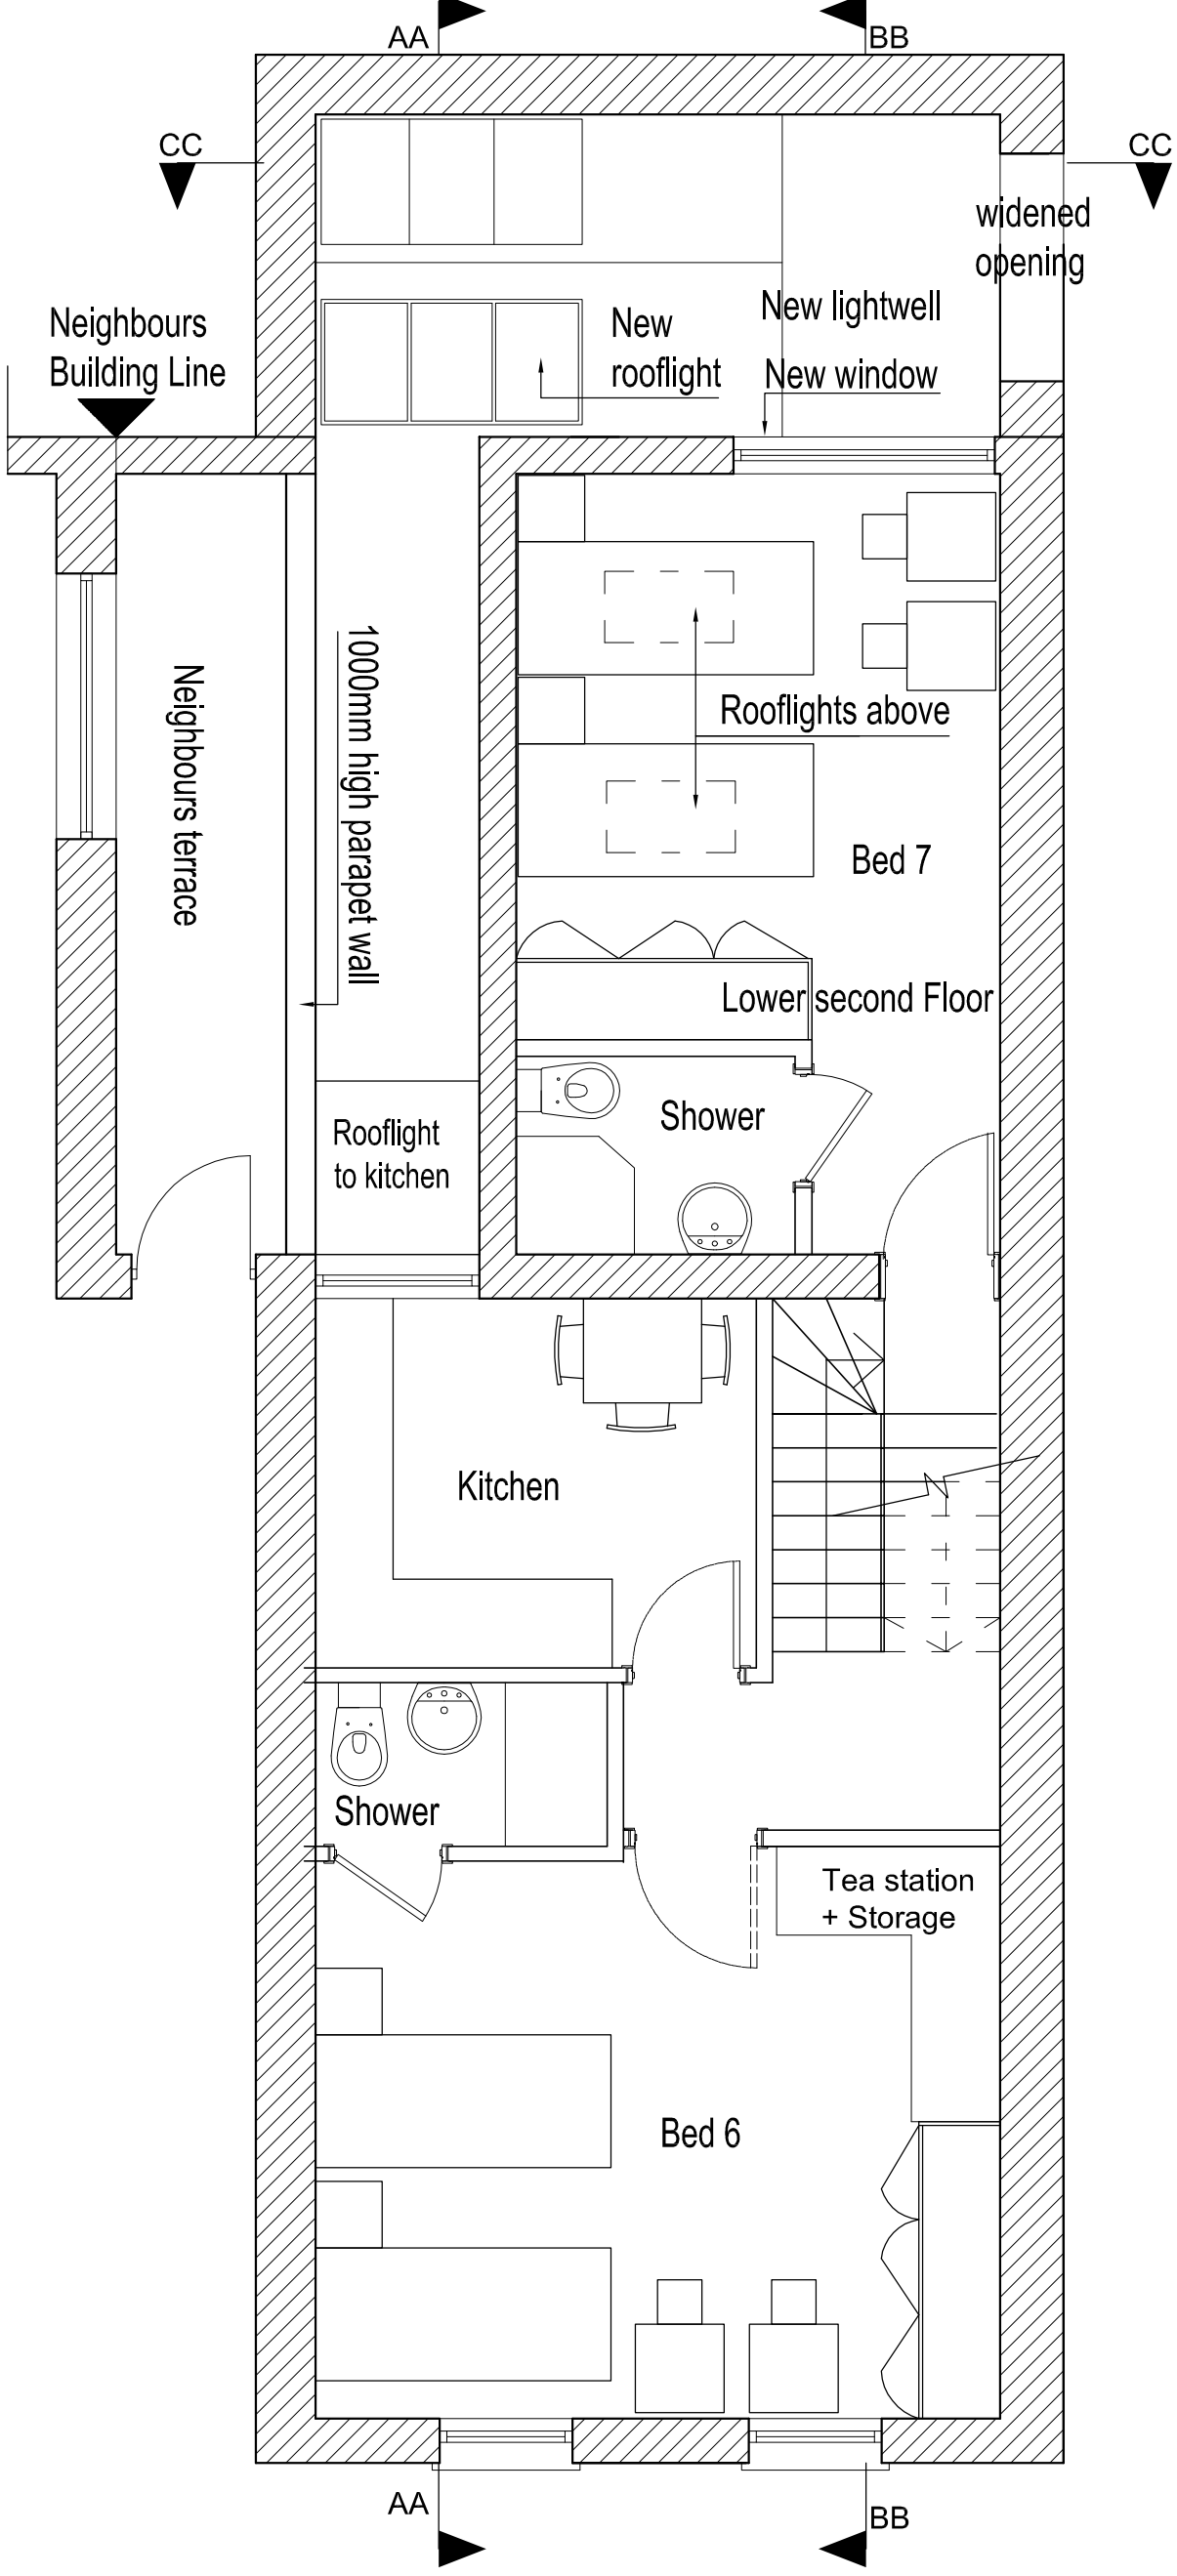

Proposed Second Floor Plan

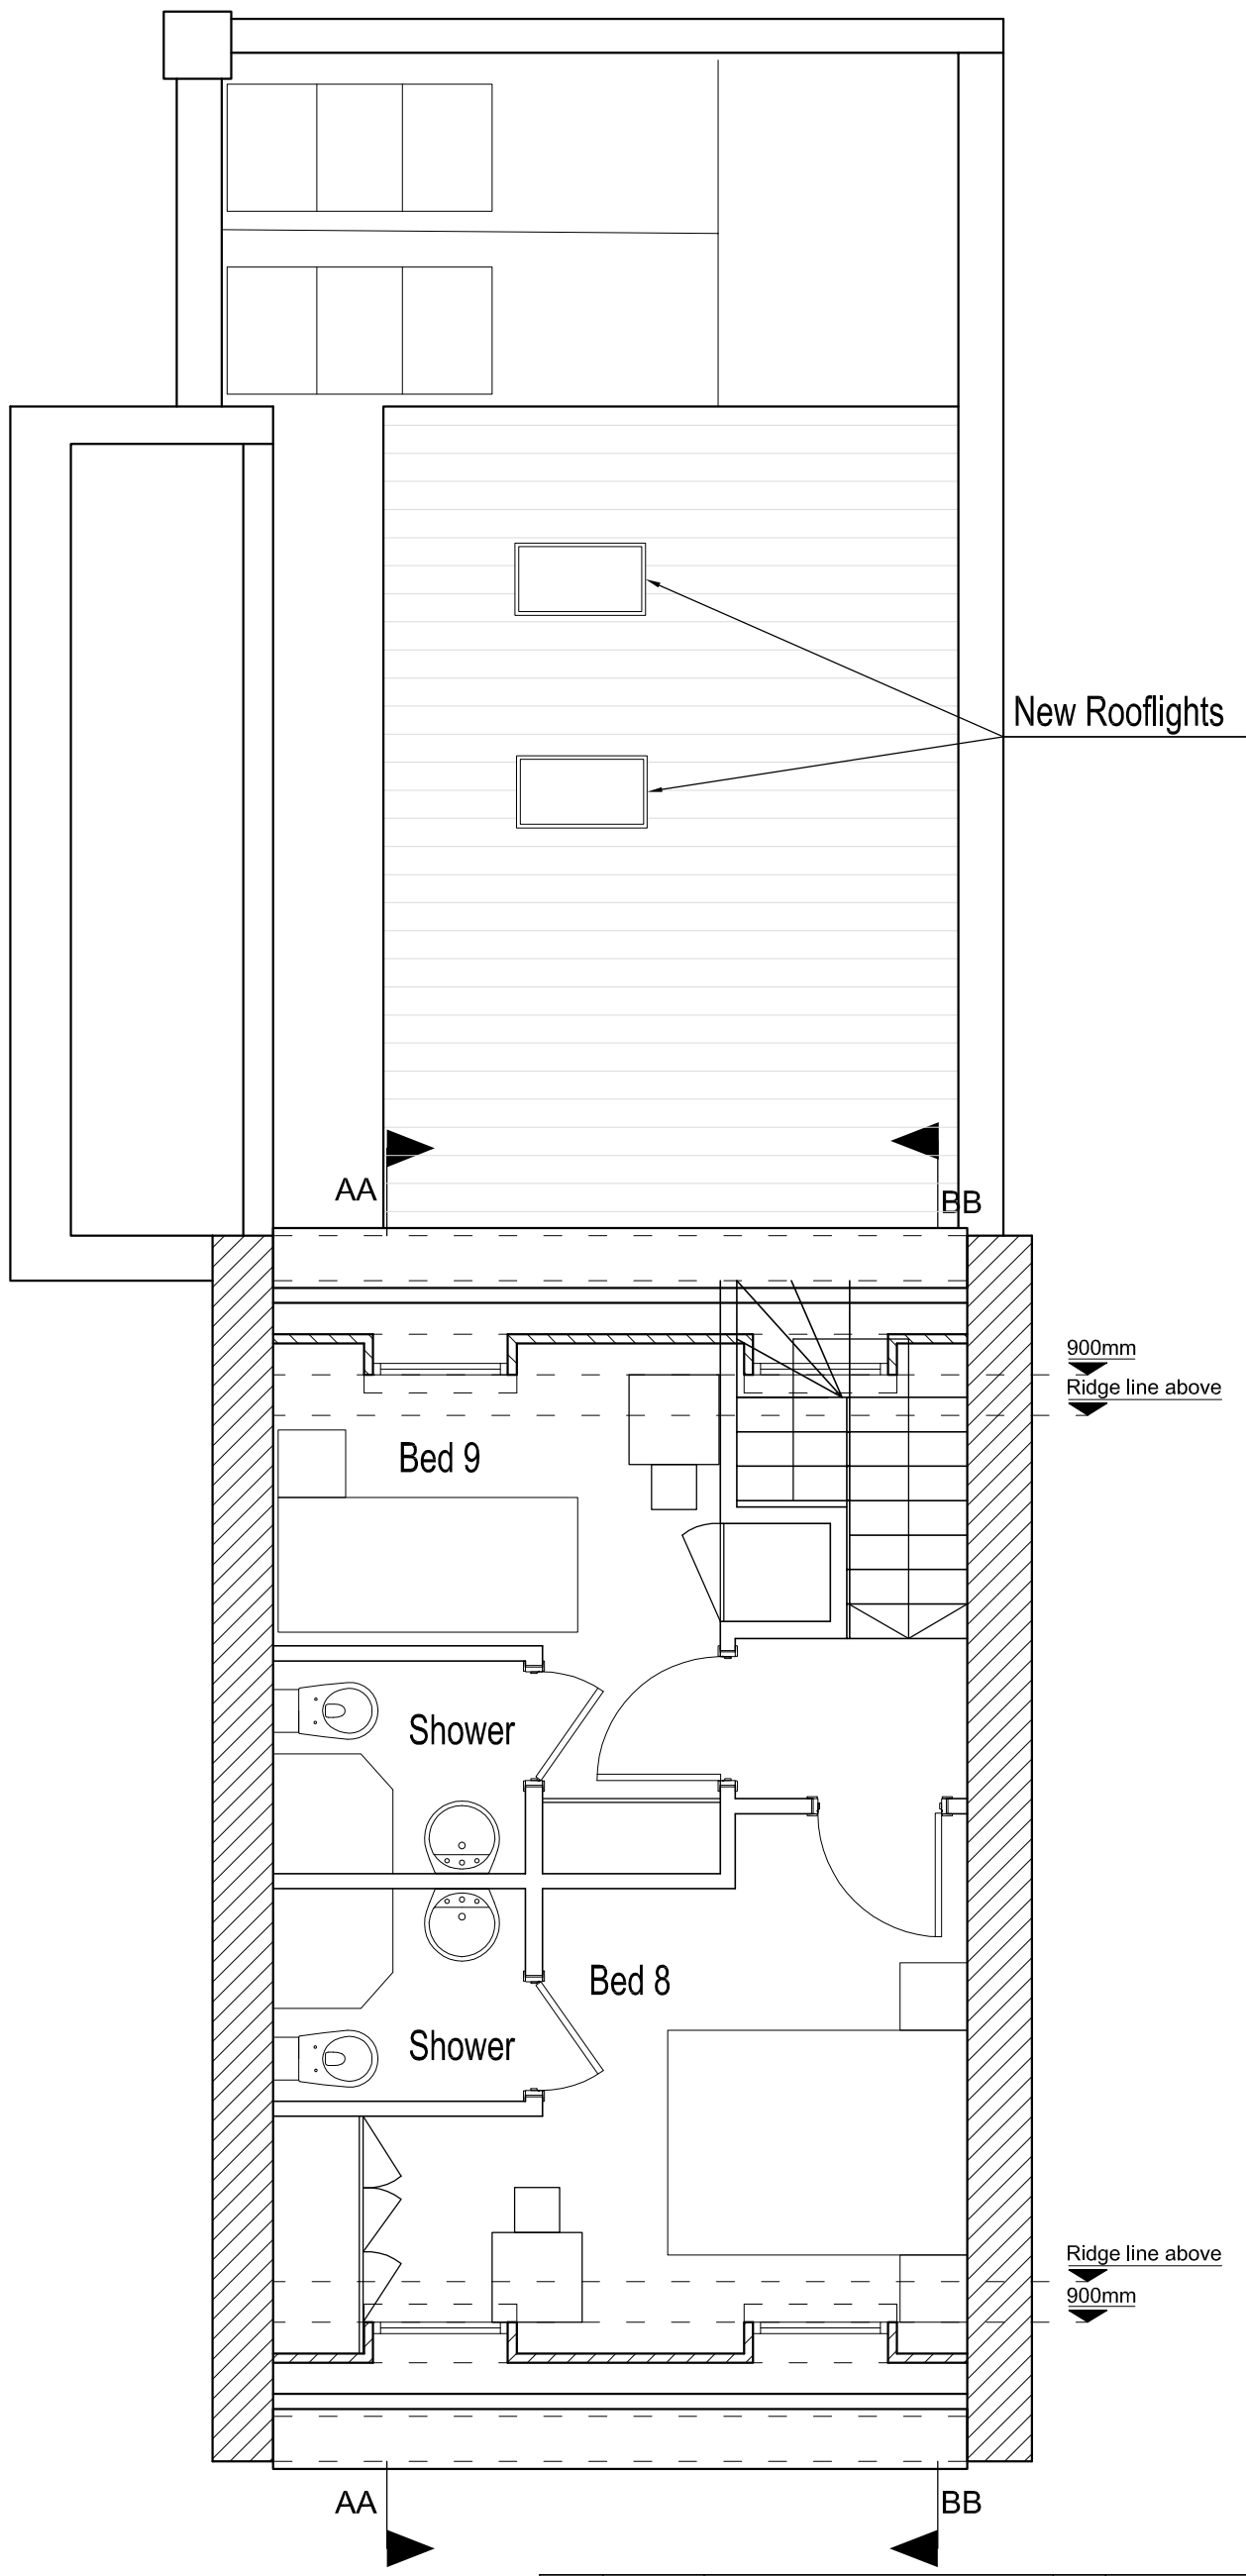

Proposed Third Floor Plan

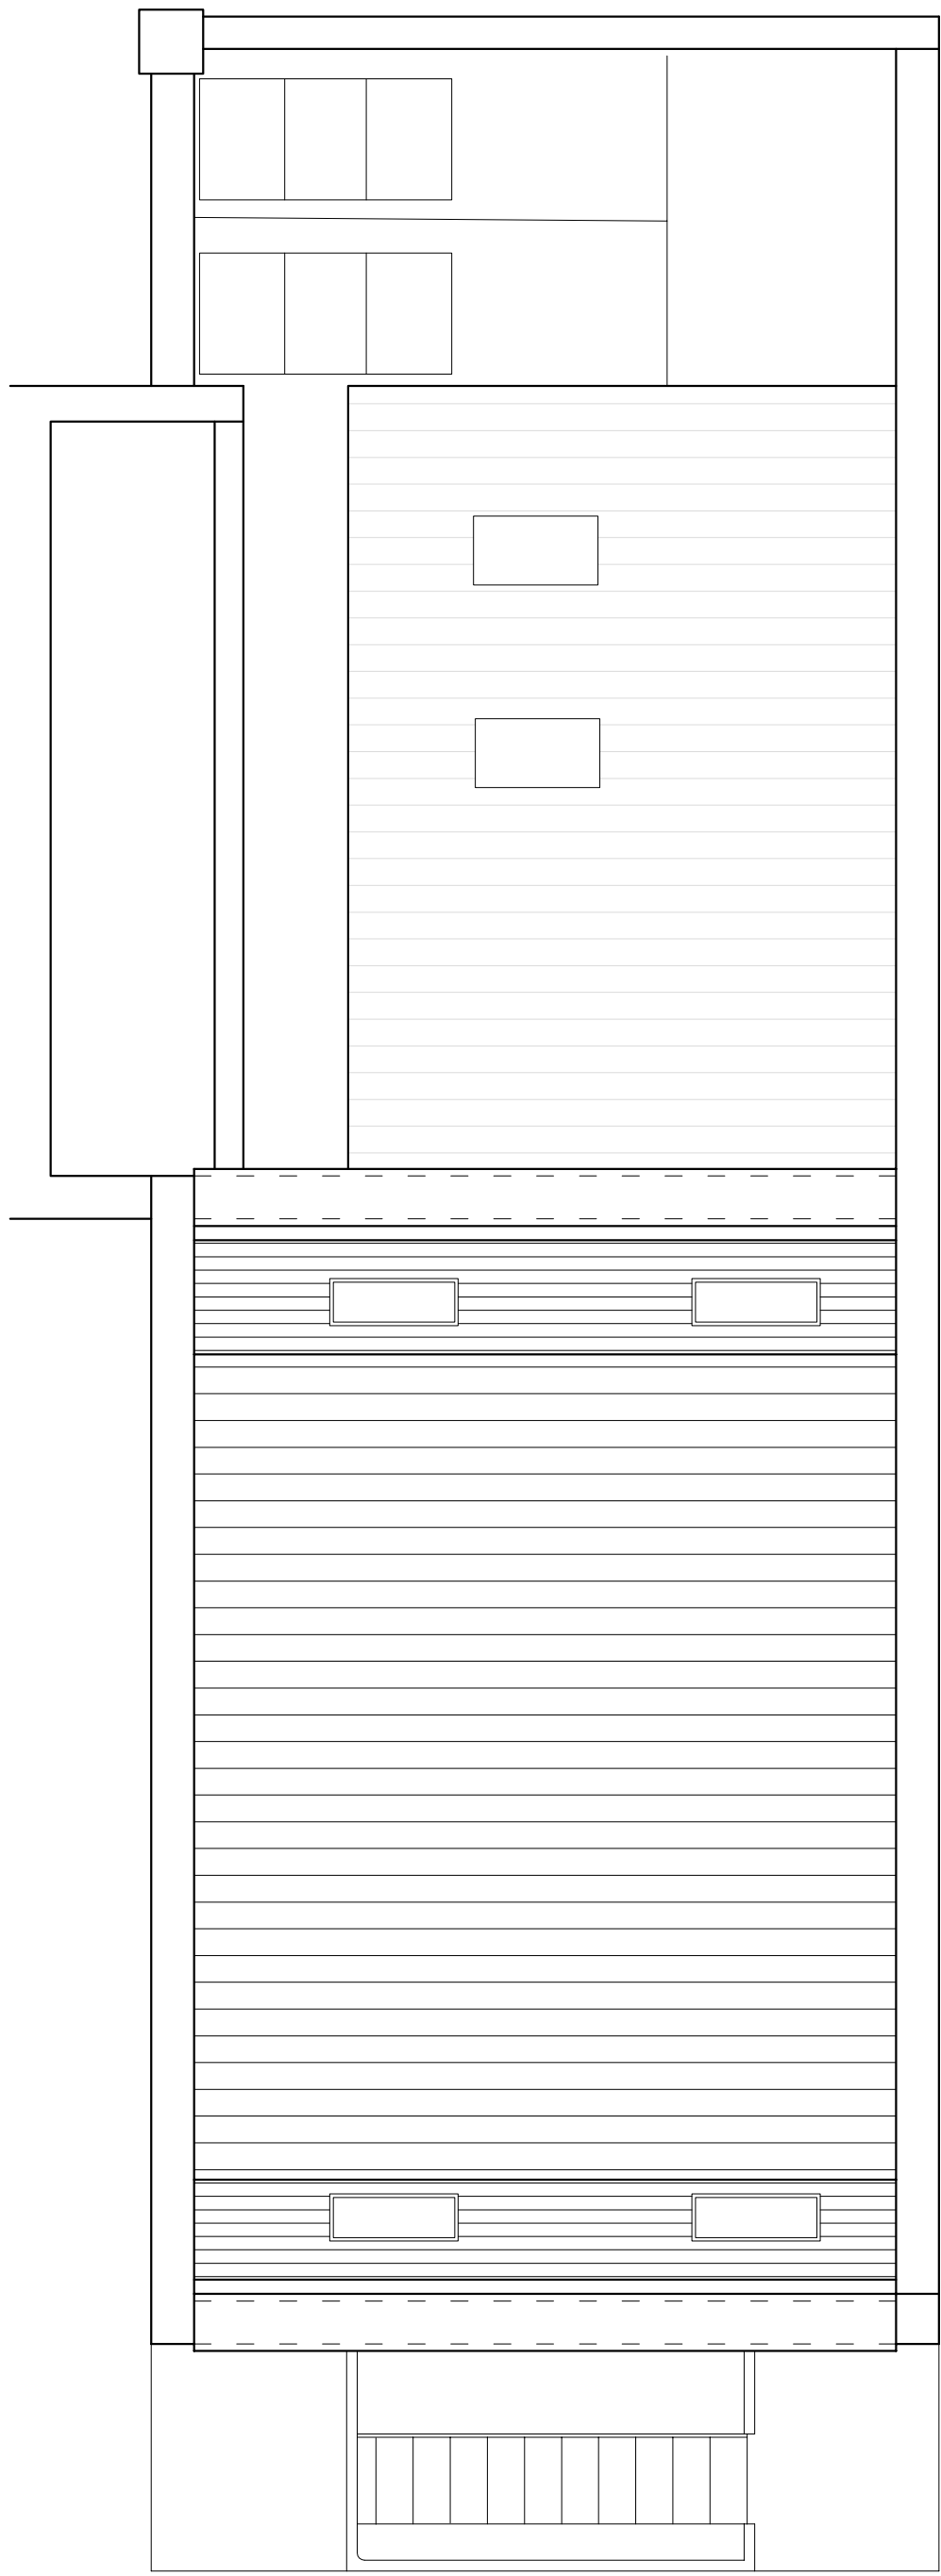

Proposed Roof Plan

NOTES  
Contractor to check all dimensions on site. Do not scale;  
follow written dimensions.  
If in doubt, ask.

1 5  
1:100

# A1 SHEET

E	23.10.09	Revision to 1:50 scale	RAL
D	20.03.09	Lightwell at front shown in section	RAL
C	31.03.09	Lightwell corrected	RAL
B	06/02/09	Configuration changed in response to site conditions	RAL
A	23/12/08	Configuration changed in response to planning queries	TN
Rev.	Date		By

LOREN DESIGN LTD  
ARCHITECTS  
UNIT 9, 51 DERBYSHIRE STREET, LONDON, E2 6JQ  
TEL: 020 7729 4878 FAX: 020 7729 6033  
CLIENT ALEXANDERS

PROJECT	295 GRAY'S INN ROAD
TITLE	Proposed Plans

DRAWN: TN	DATE: 23.10.09
CHECKED: RAL	SCALE: 1/50
SHEET 2 OF 4	STATUS: PLANNING
PROJECT NO: 1345	DRAWING NO: LP/02
	REV. E