


SCALE 1:100 0m 1m 2m 4m 6m 8m 10m
SCALE 1:1 0m 10mm 20mm 40mm 60mm 80mm 100mm

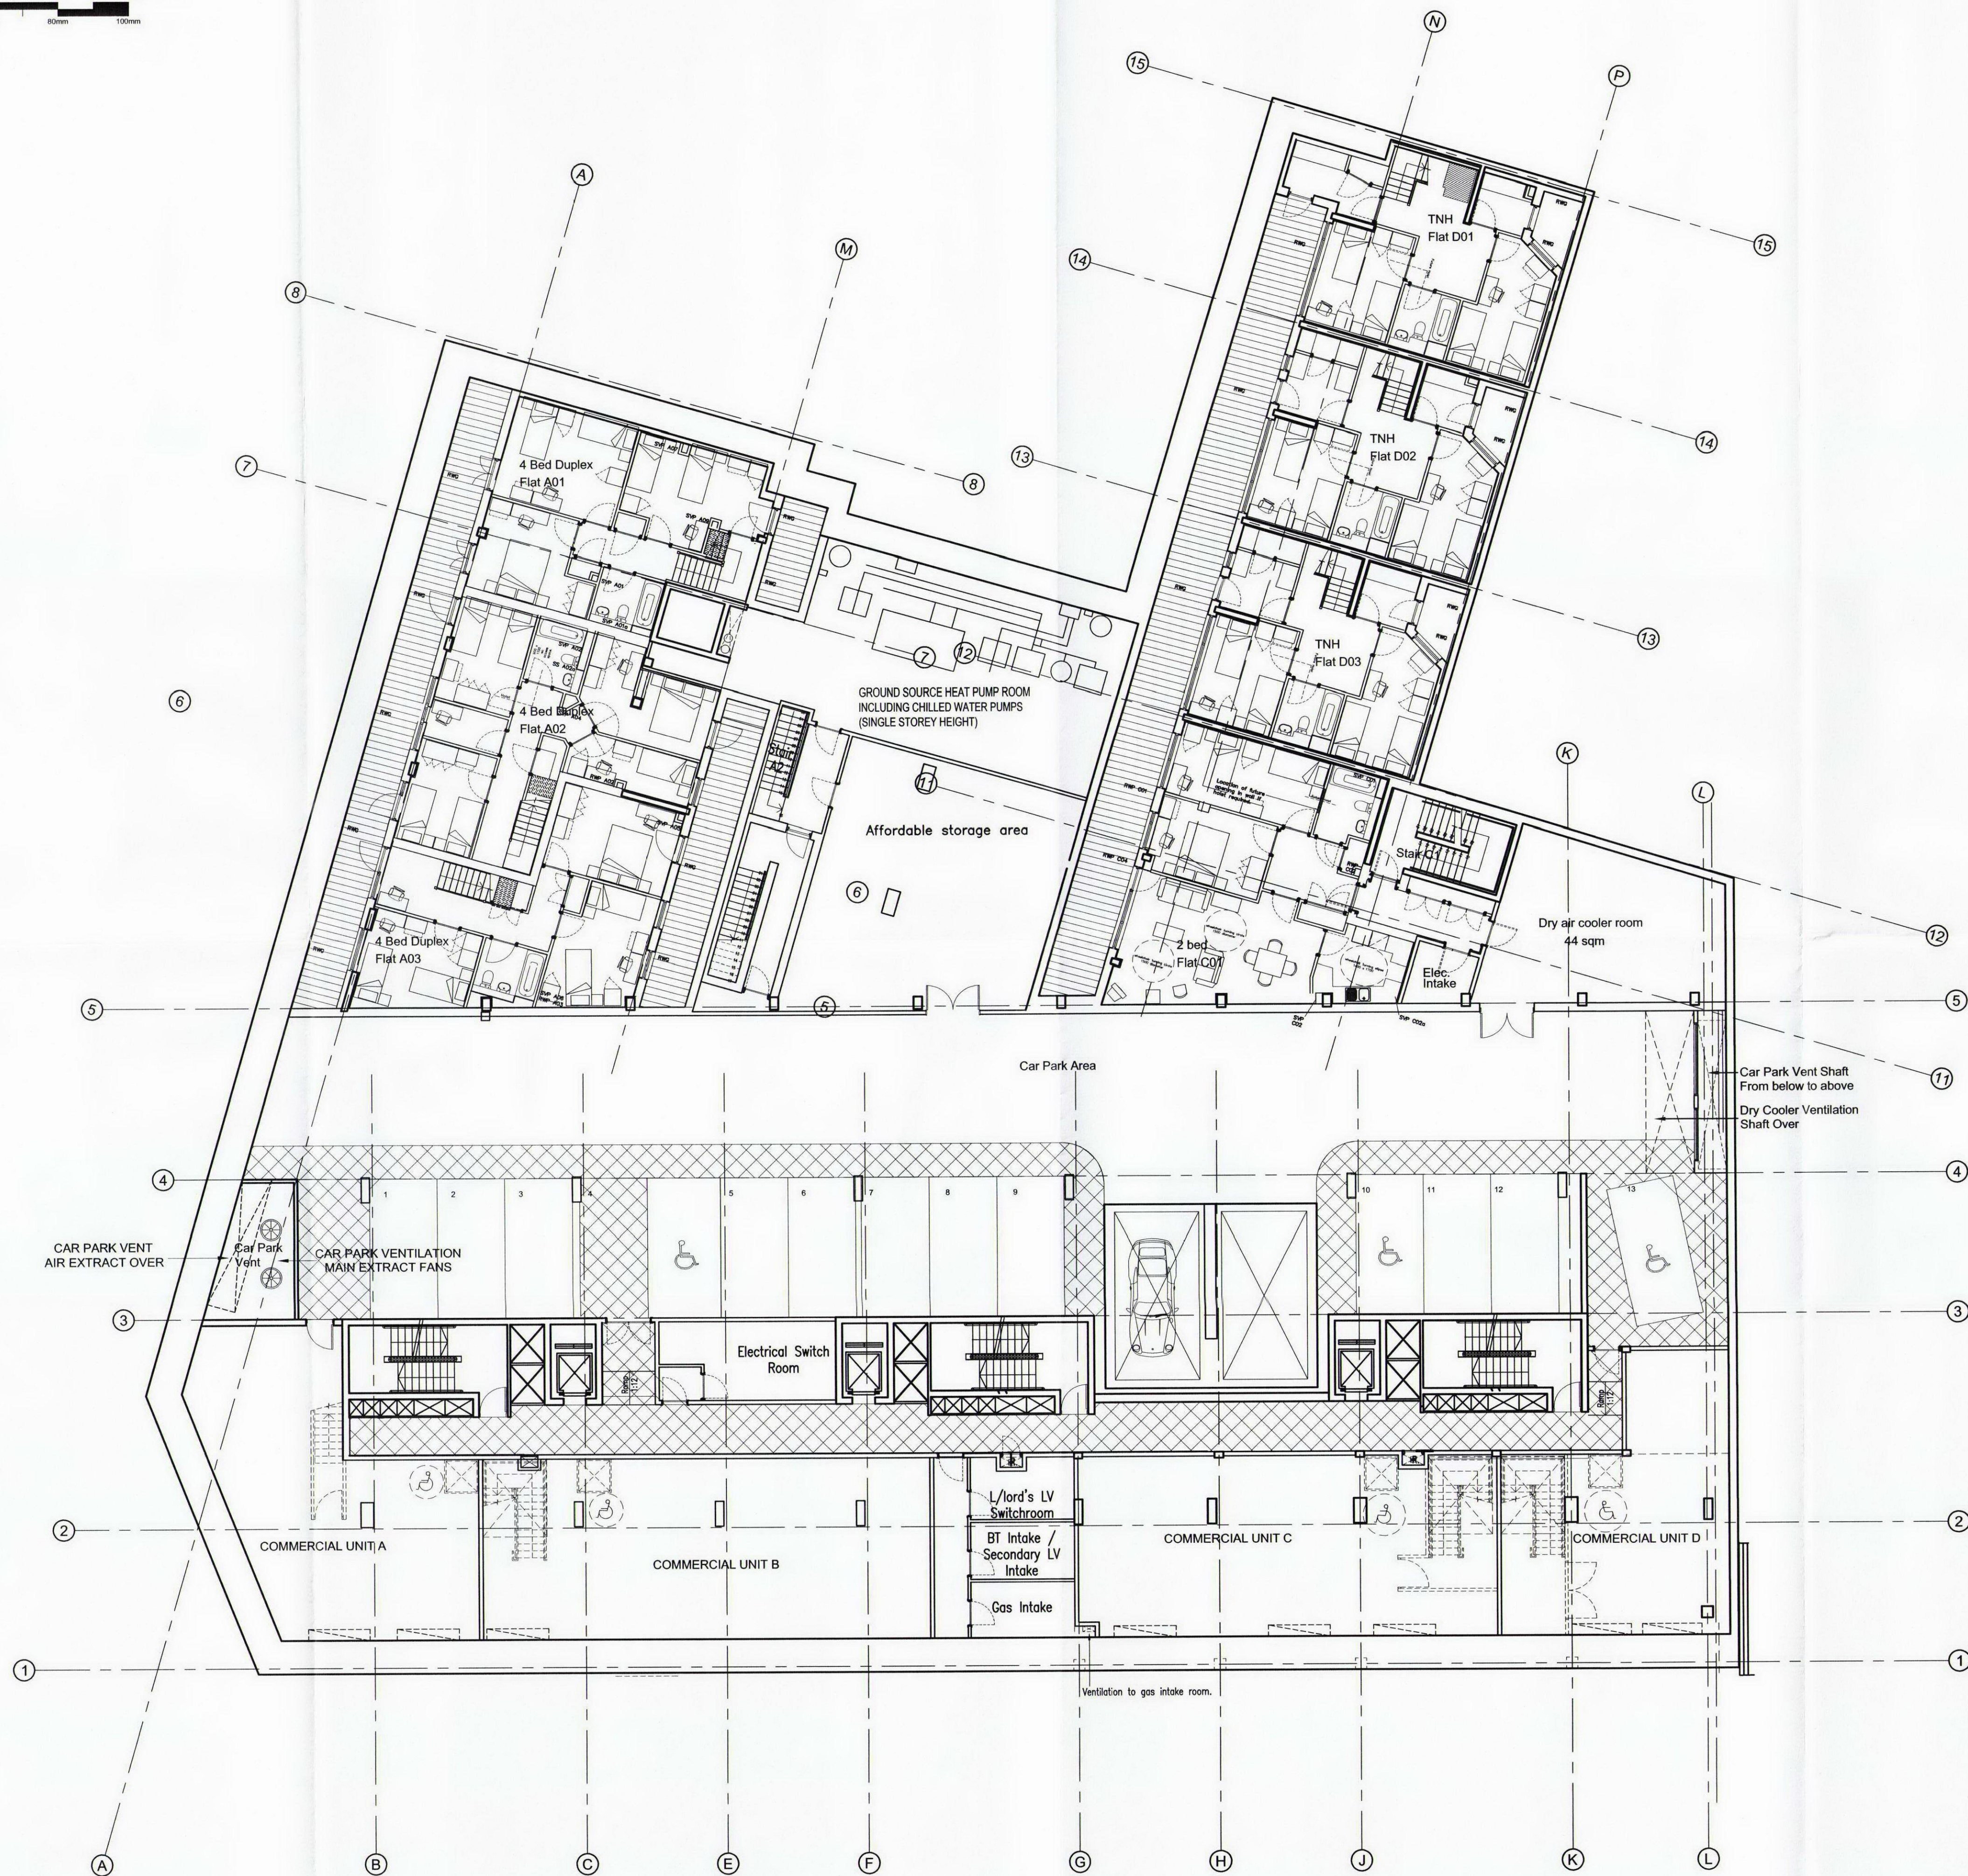

THE CONTRACTOR MUST VERIFY ALL DIMENSIONS ON SITE BEFORE MAKING SHOP DRAWINGS OR COMMENCING WORK OF ANY KIND. NO DIMENSIONS TO BE SCALED FROM THIS DRAWING.

REV.	DATE	REVISION
A	14.01.08	General amendments.
B	30.01.08	Landscaping amended. Commercial bin stores shown.
C	24.11.08	Continuous tree pit to Winchester Road omitted. Access path to block A amended. Internal landscaped area updated. Mechanical vents identified.
D	14.04.09	Commercial unit basement added. Private cycle storage moved to Basement 2. LV and intake rooms re-configured.
E	27.11.09	Affordable storage room changed to Dry air cooler room. New affordable storage area added in ground source heat pump room. Ground source heat pump room changed to disabled parking bay.

NOTE: ALL MECHANICAL PLANT TO HAVE ADEQUATE ATTENUATION / VIBRATION MEASURES TO COVER THE BACK GROUND NOISE CRITERIA

ISSUED FOR APPROVAL
DATE: 27.11.09

Osel architects and
development consultants

PROJECT: PROPOSED DEVELOPMENT
2-20 WINCHESTER ROAD
LONDON NW 3
CLIENT: YEWACRE LIMITED
PO BOX 206, LOUGHTON
ESSEX, IG10 1PL
DRAWING: GENERAL ARRANGEMENT
BASEMENT 1
PROPOSED LAYOUT

DRAWING No.: 2716-DO19
REV: E

SCALE: 1:125@ A1
DRAWN: MM
CHECKED: GR
DATE: MAY 2007
DATE: JUL 2008

26 Oldbury Place, London W1U 5PR Tel: 020 7224 2447 Fax: 020 7224 2997
E-mail: admin@oselarch.co.uk Web: www.oselarchitecture.co.uk
©COPYRIGHT EXISTS ON THE DESIGNS AND INFORMATION SHOWN ON THIS DRAWING