


SCALE 1:100
SCALE 1:1

0m 1m 2m 4m 6m 8m 10m

0m 10mm 20mm 40mm 60mm 80mm 100mm

THE CONTRACTOR MUST VERIFY ALL DIMENSIONS ON SITE BEFORE MAKING SHOP DRAWINGS OR COMMENCING WORK OF ANY KIND.
NO DIMENSIONS TO BE SCALED FROM THIS DRAWING.

REV.	DATE	REVISION
A	14.01.08	General amendments.
B	30.01.08	Landscaping amended. Commercial bin stores shown.
C	24.11.08	Continuous tree pit to Winchester Road omitted. Access path to block A amended. Internal landscaped area updated. Mechanical vents identified.
D	14.04.09	HA cycle stores added to rear of Unit D. Access stairs and disabled lift location added to commercial units. Size of commercial units varied.

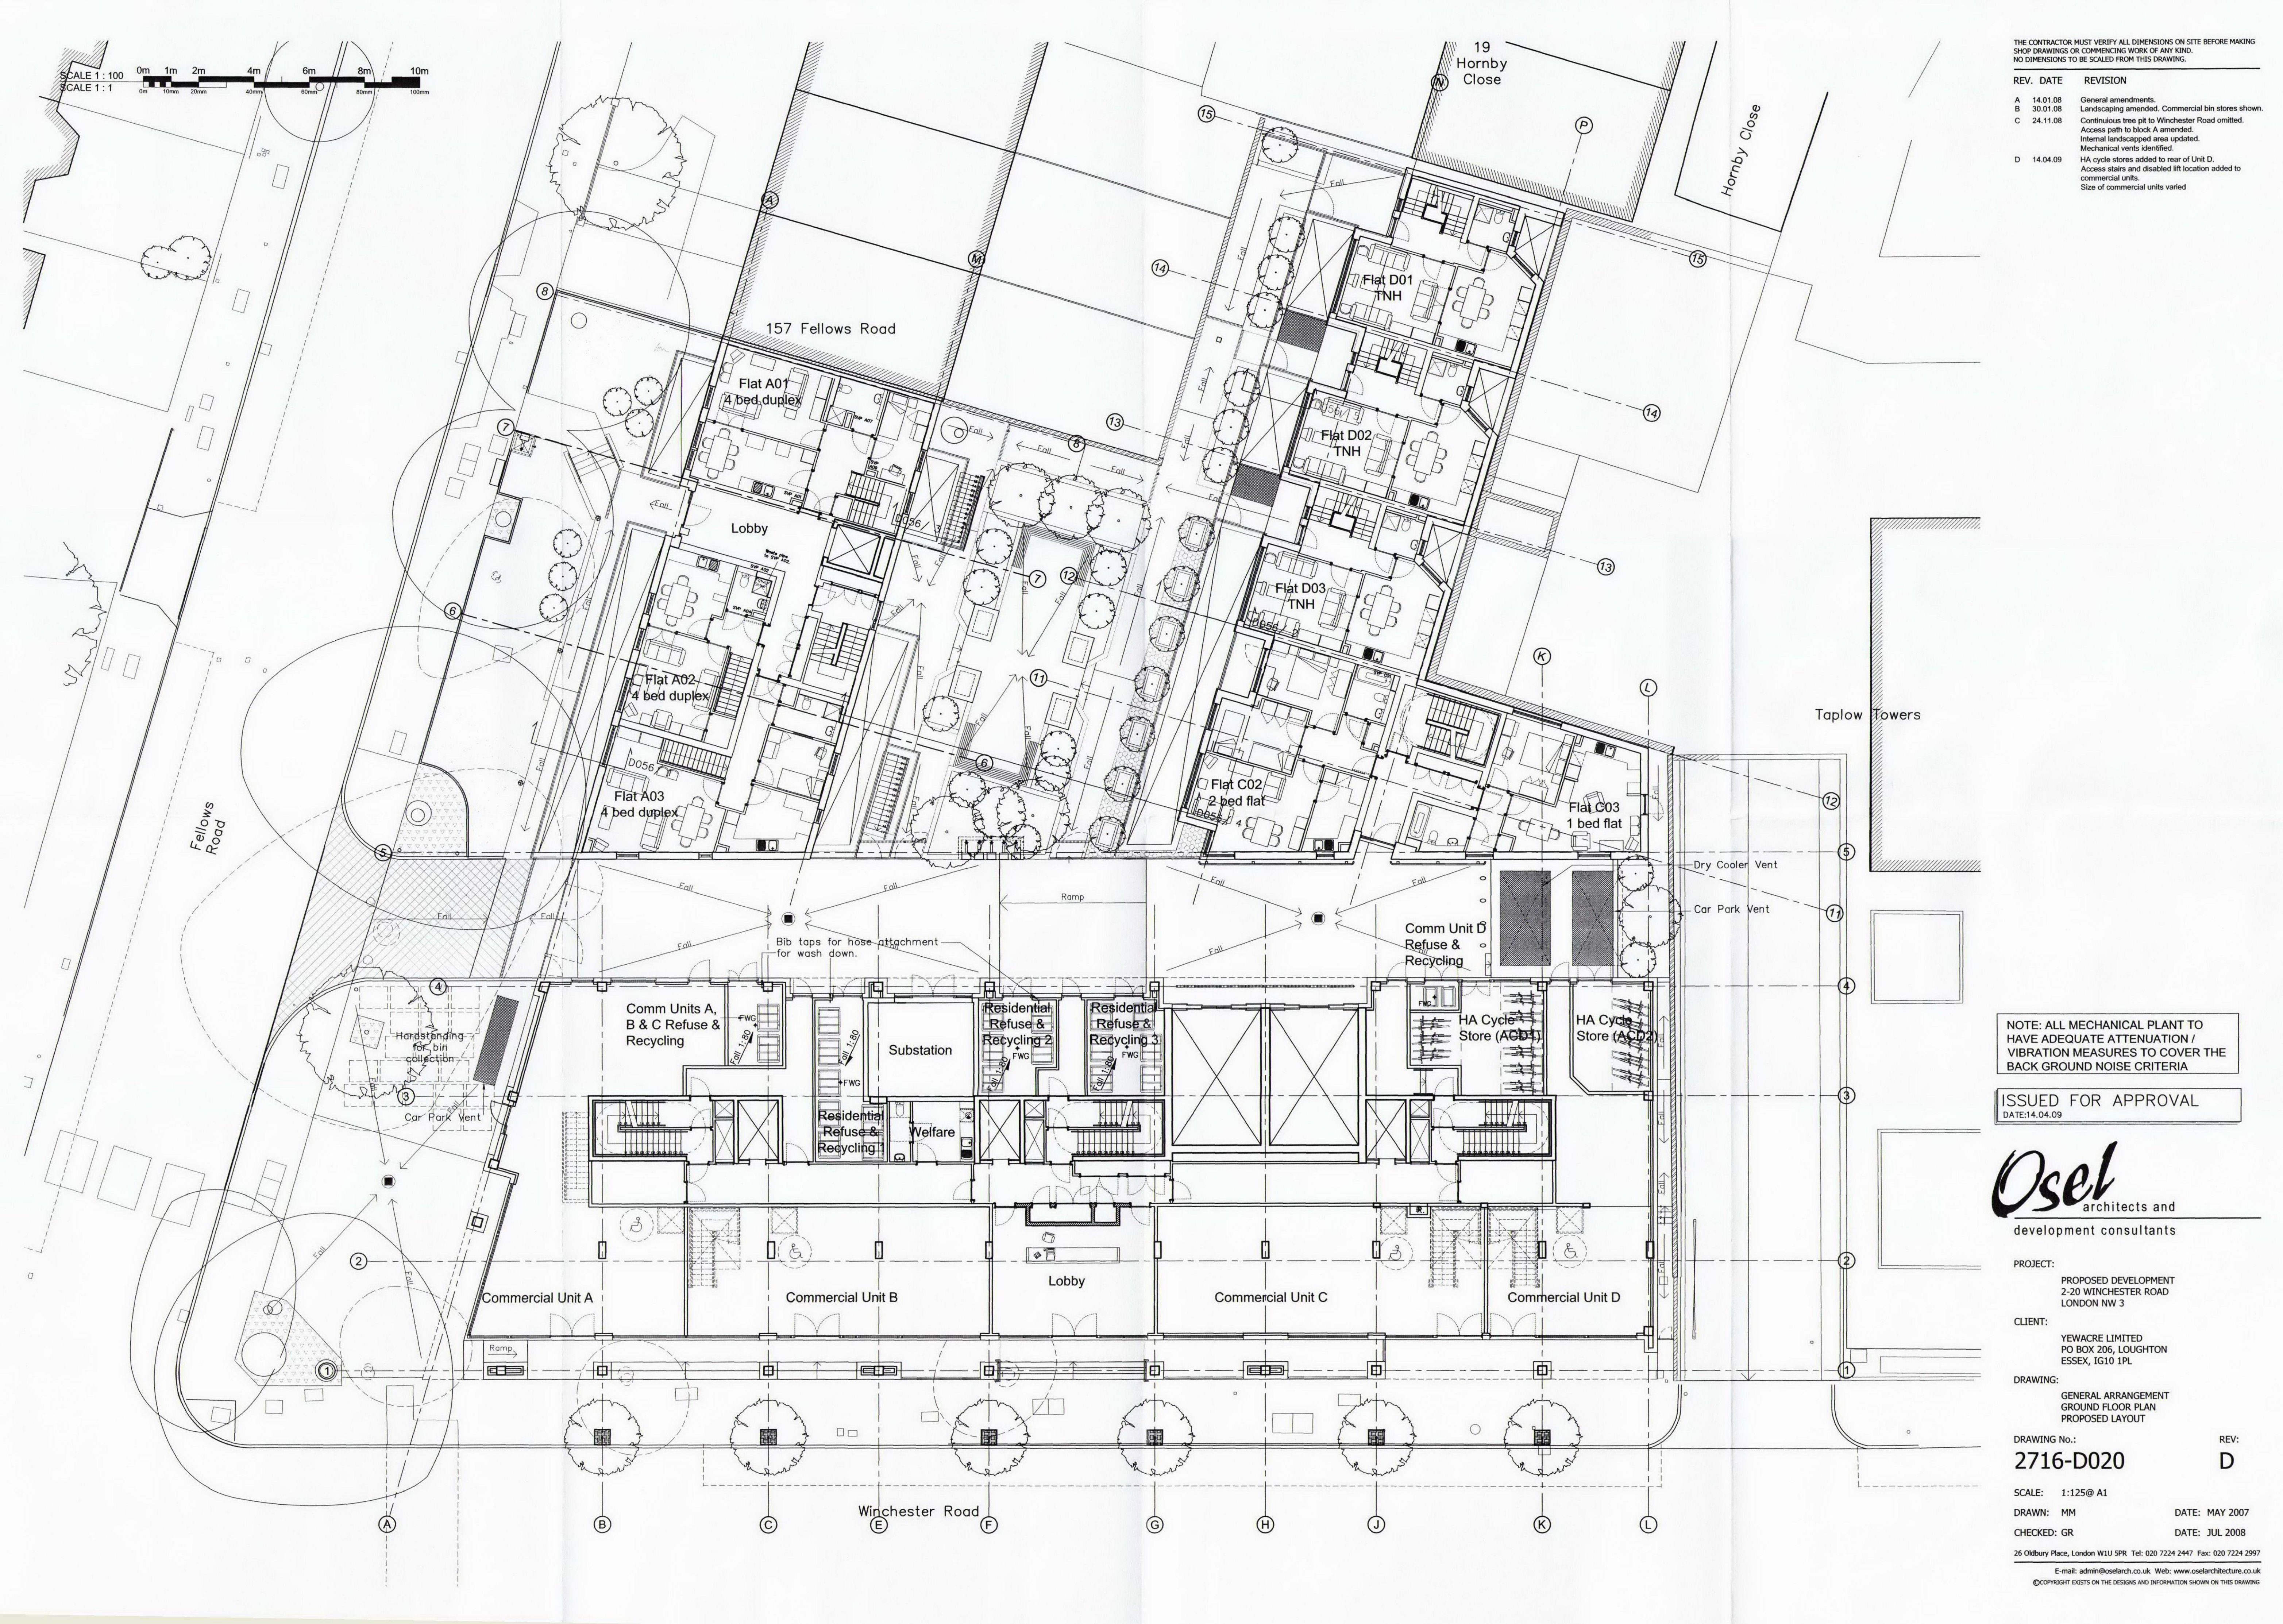

NOTE: ALL MECHANICAL PLANT TO HAVE ADEQUATE ATTENUATION / VIBRATION MEASURES TO COVER THE BACK GROUND NOISE CRITERIA

ISSUED FOR APPROVAL
DATE: 14.04.09

Osel architects and
development consultants

PROJECT:
PROPOSED DEVELOPMENT
2-20 WINCHESTER ROAD
LONDON NW 3

CLIENT:
YEWACRE LIMITED
PO BOX 206, LOUGHTON
ESSEX, IG10 1PL

DRAWING:
GENERAL ARRANGEMENT
GROUND FLOOR PLAN
PROPOSED LAYOUT

DRAWING No.:
2716-D020

REV:
D

SCALE: 1:125@ A1

DRAWN: MM

DATE: MAY 2007

CHECKED: GR

DATE: JUL 2008

26 Oldbury Place, London W1U 5PR Tel: 020 7224 2447 Fax: 020 7224 2997
E-mail: admin@oselarch.co.uk Web: www.oselarchitecture.co.uk
©COPYRIGHT EXISTS ON THE DESIGNS AND INFORMATION SHOWN ON THIS DRAWING