


PROPOSED REAR ELEVATION

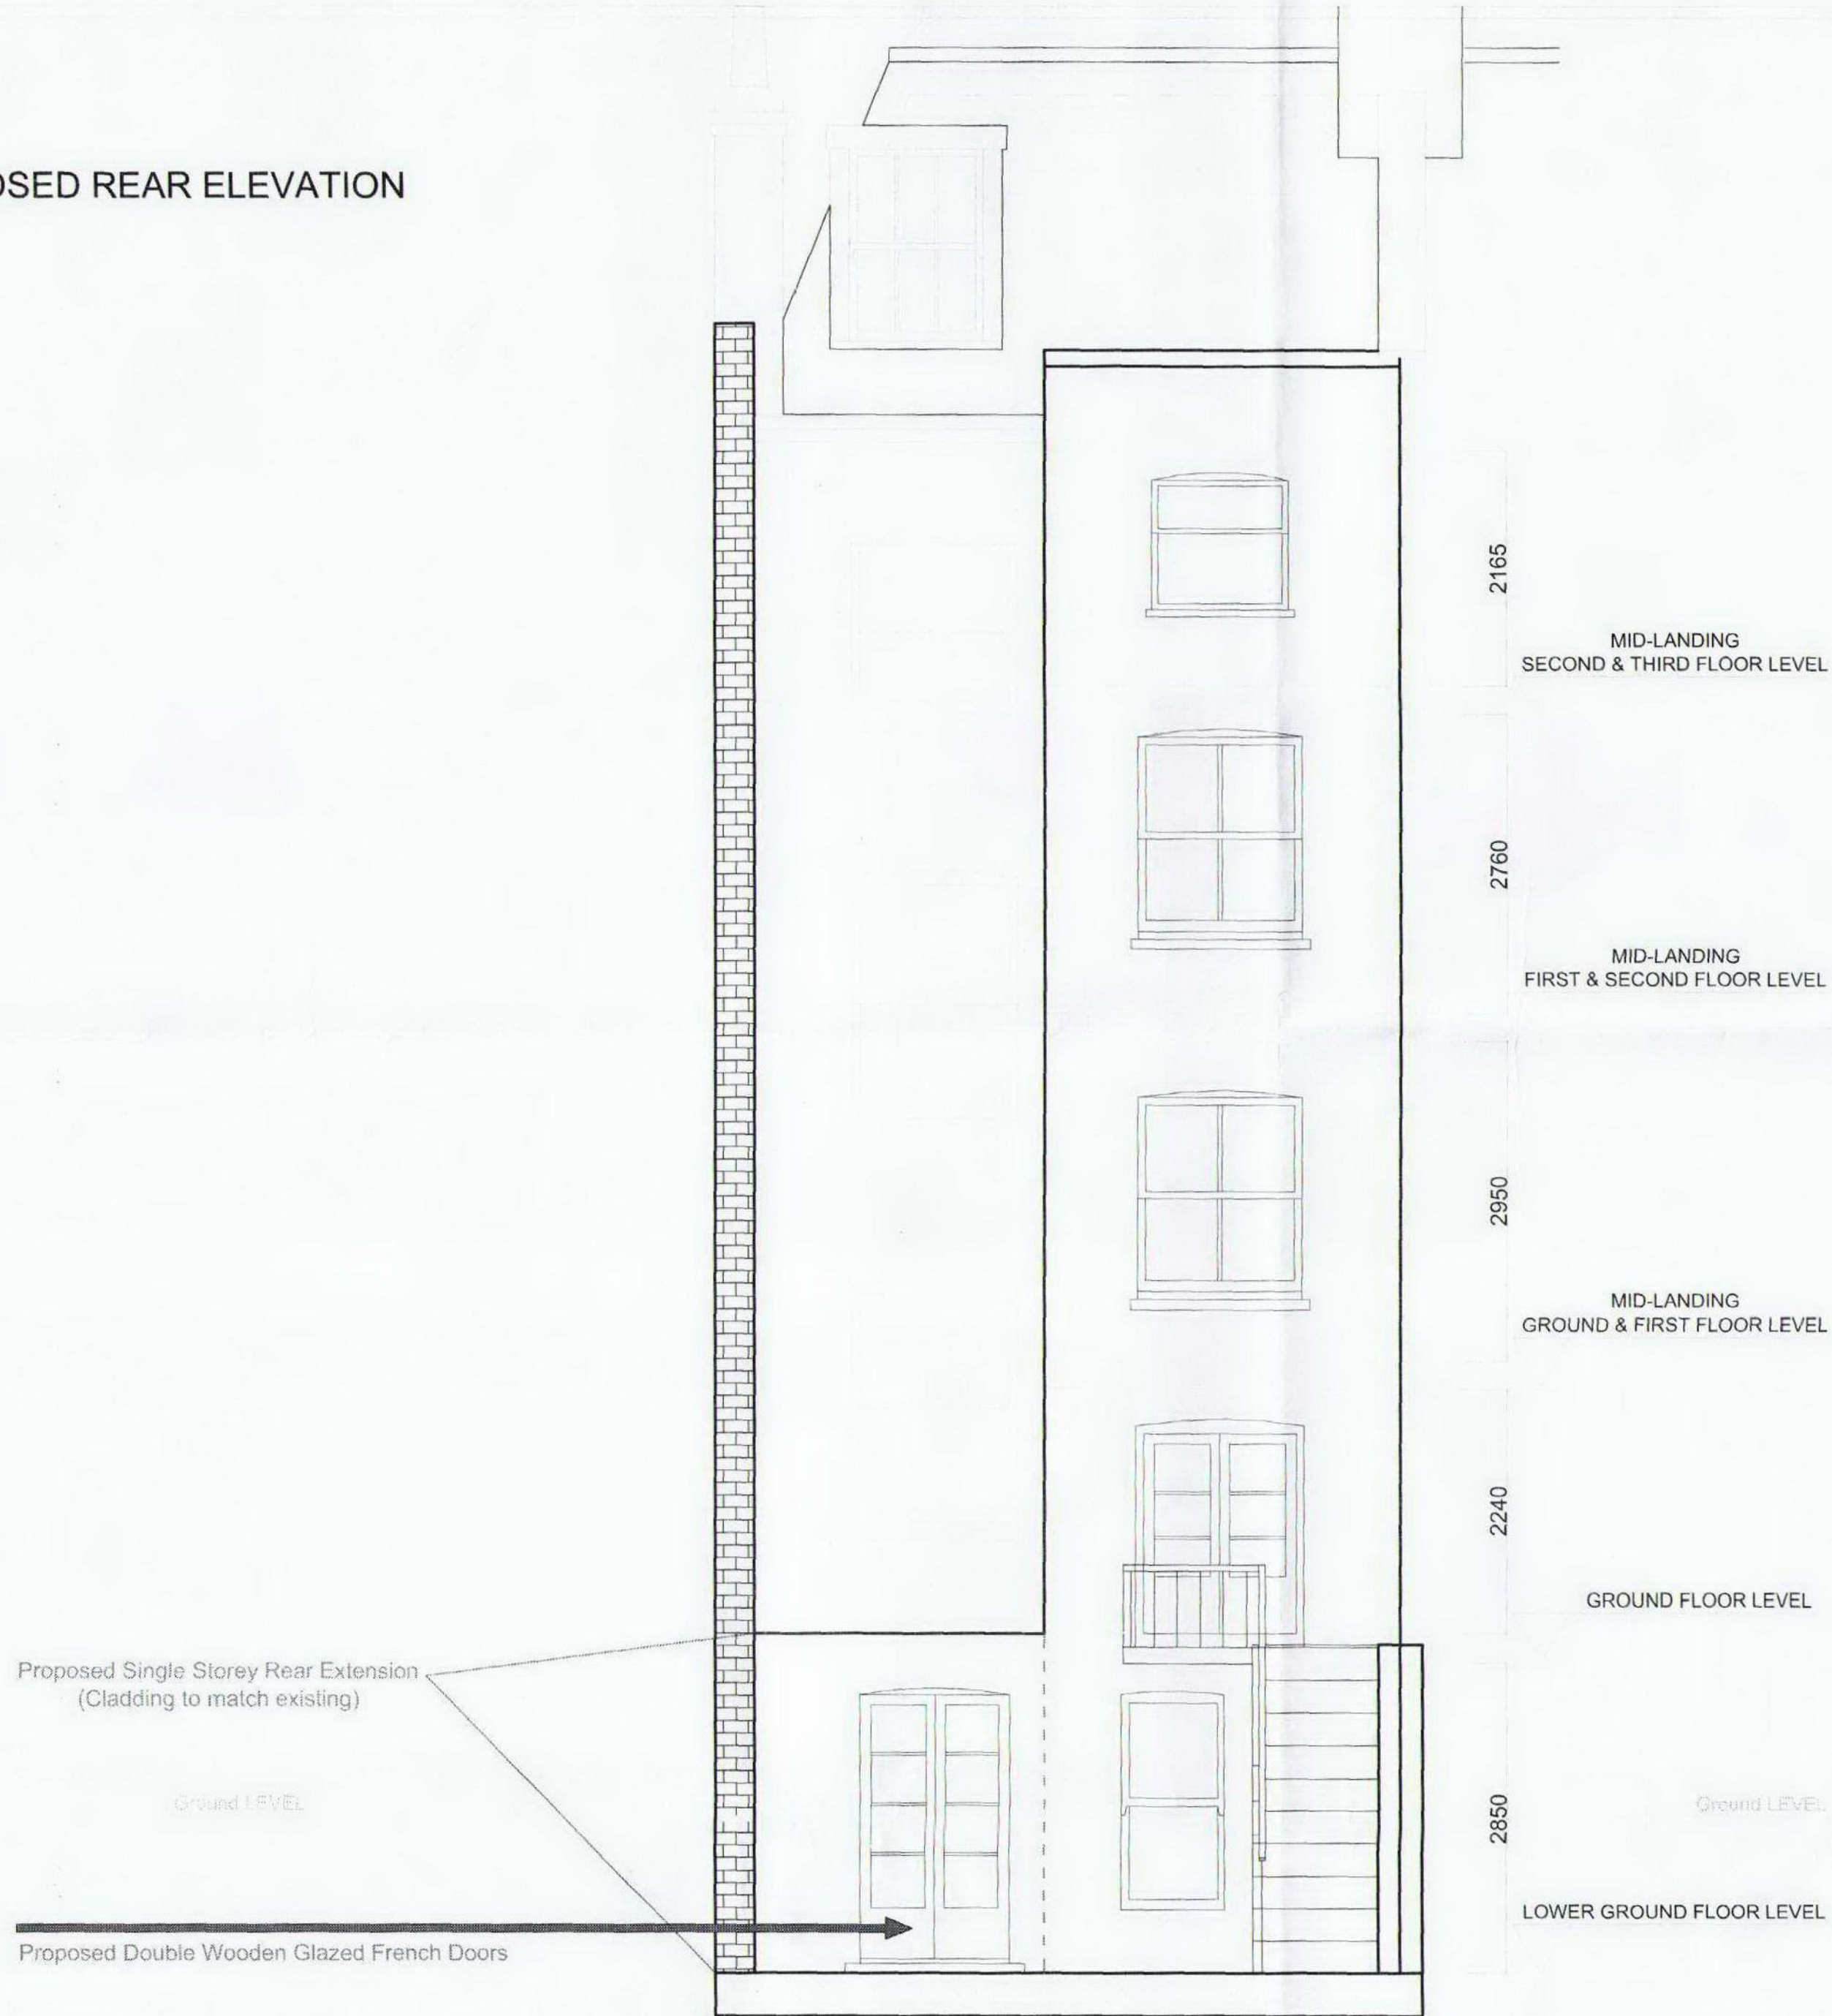

Rev	Date	Description

harb
design group ltd.

architecture & interior design

2/26-30 Battersea Park Road London SW 11 4HY
Tel/Fax 020 7627 3277 info@harbdesigngroup.com

Job Title
**139 Fellows Road,
London NW3**

Drawing Title
Proposed Rear Elevation

Client
Windsor Properties Ltd.

Date 28/09/2009 Drawn by NH

Scale 1:50

Orig. No. 139 FR- WP / A 15 Rev.