

existing water tank & storage area modified to accommodate equipment

solar panel installed to 'south facing' side at 40 deg. angle

solar panels installed to 'south facing' side at 40 deg. angle

party wall

Roof

u/s ceiling ▼+7.980

Existing single glazed windows to be replaced by double glazed metal windows

existing timber panel boarding to be retained and restained/preservative coated/repared where necessary.

Second FFL ▼+5.700

new metal framework to replace existing designed in similar format

Extended existing double door replaced by frameless sliding /folding door

existing wired glass balustrade panels replaced with frameless obscure glass panels set in ss.channel in similar format as existing

First FFL ▼+2.960


new frameless glass sliding/folding door

Ground FFL ▼+0.200

MH cover Datum - 0.00 = 56.690

all foundations to new structures to be to engineer's specification and approved by bldg. regulations


existing single glazed door & window replaced by frameless glass door & window

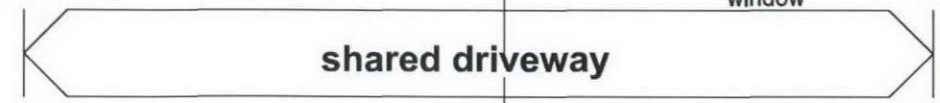

FRONT ELEVATION OF 52 ETON AVENUE

FRONT ELEVATION - 50 ETON AVENUE

PROPOSED FRONT ELEVATION SCALE 1:50

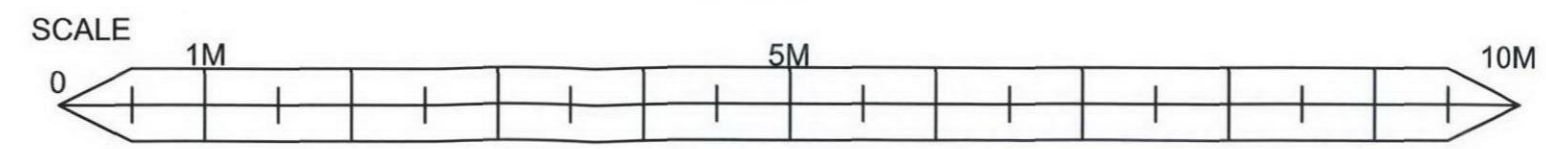

RECEIVED 11 NOV 2009

| | | | |
|---|----------|-------------------------|-----|
| Rev B- Change of scale from 1:100 to 1:50 | | | |
| Project 50 Eton Avenue, London NW3 3HN | | | |
| Proposed alterations and extensions to existing family dwelling, including single storey extension to front & rear and installation of solar panels system to roof. | | | |
| Applicant | | | |
| Mr & Mrs Yusuf & Ingrid Ismail | | | |
| Dwg Title | | | |
| PROPOSED FRONT ELEVATION | | | |
| Scale: A3 format | Date | Job / Dwg No | Rev |
| 1:50 | Nov 2009 | 08-2020 / PP04 (1 of 2) | B |