


proposed front extension - 5.83 sqm  
 proposed rear extension 7.05 sqm  
 total extension area  
 7.05sqm + 5.83 sqm = 12.88 sqm  
 (rear) (front)  
 total extension volume  
 12.88sqm x 2.9m (avg) = 37.35 cu.m  
 Existing bldg. footprint area- 56.5 sqm  
 overall height of bldg - 8.3 m  
 overall volume - 469 cubic metres

**PROPOSED GROUND FLOOR PLAN**  
**SCALE 1:50**

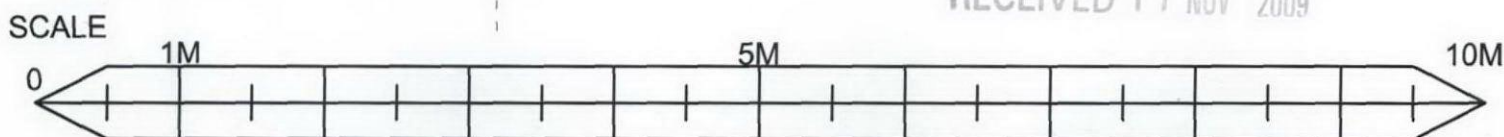

RECEIVED 11 NOV 2009

Rev B- Change of scale from 1:100 to 1:50

Project 50 Eton Avenue, London NW3 3HN			
Proposed alterations and extensions to existing family dwelling, including single storey extension to front & rear and installation of solar panels system to roof.			
Applicant			
Mr & Mrs Yusuf & Ingrid Ismail			
Dwg Title			
PROPOSED GROUND FLOOR PLAN			
Scale (in A3 format)	Date	Job / Dwg No	Rev
1:50	Nov 2009	08-2020 / PP01	B