



JOB NO. 0902	DRAWING NO. 05	REVISION
This Drawing is subject to copyright. Figured dimensions to be read in preference to scaled. All dimensions and conditions to be verified on site before proceeding.		

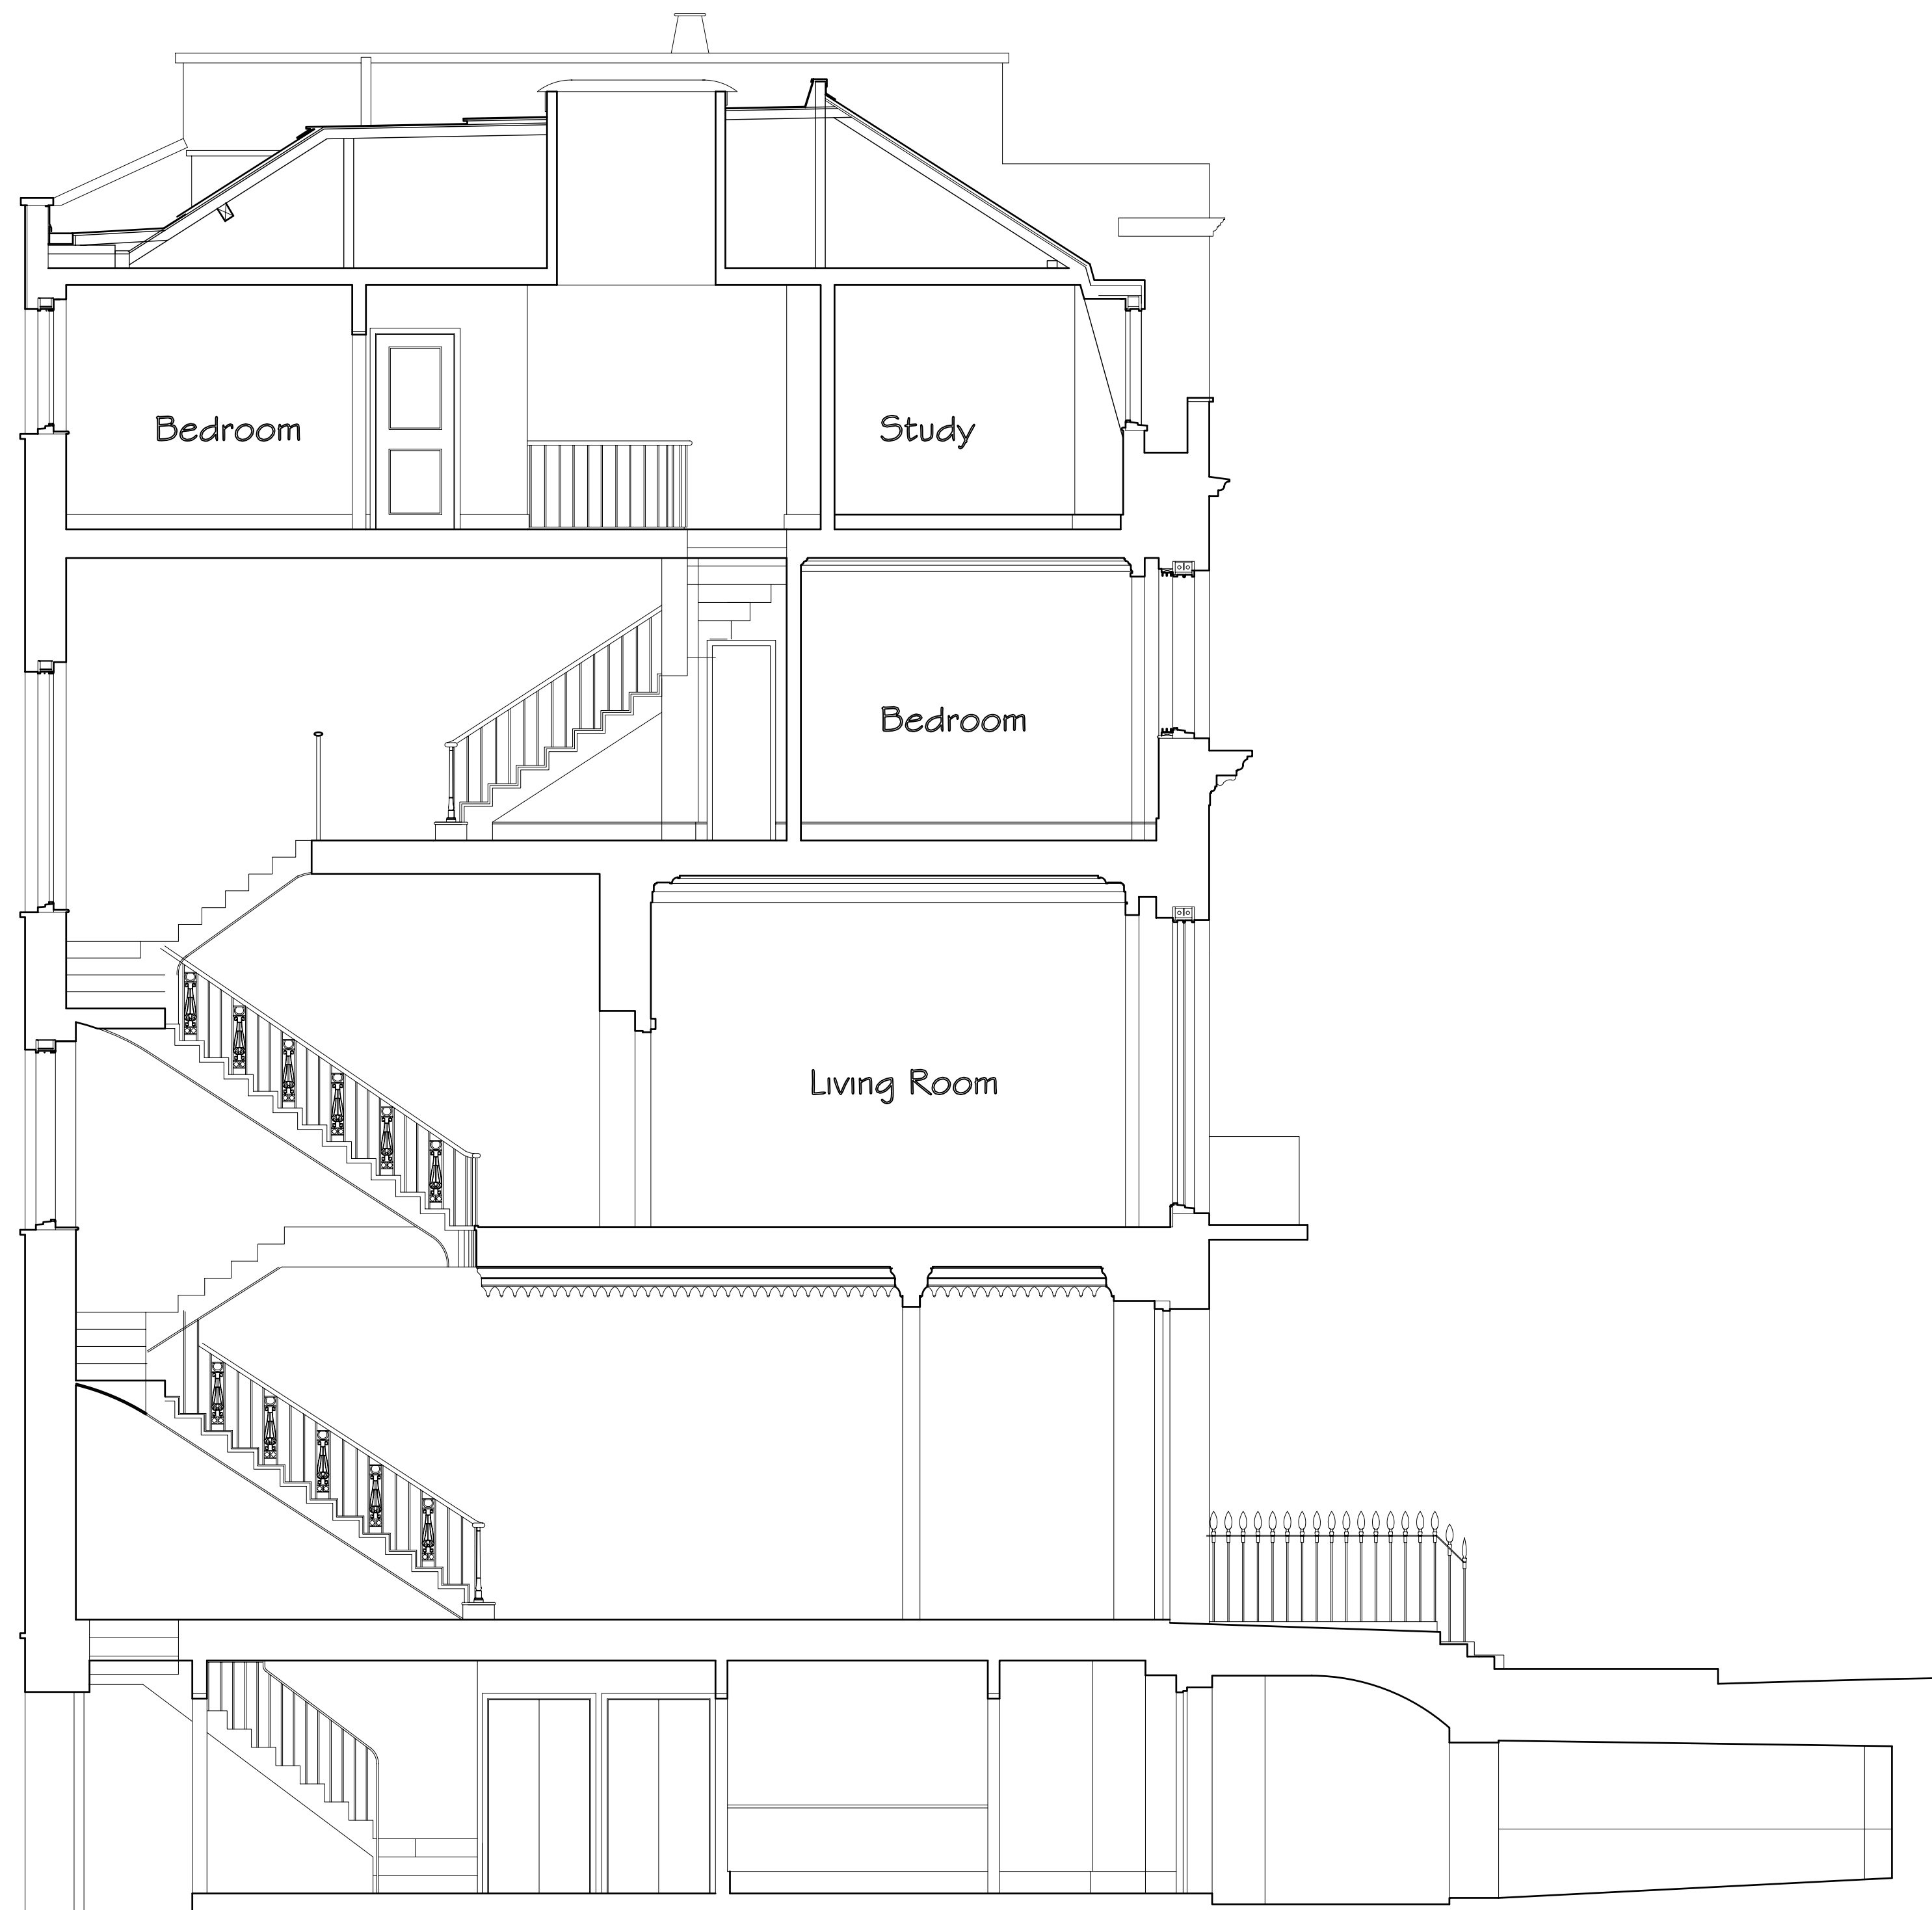


SECTION A-A



SECTION A-A

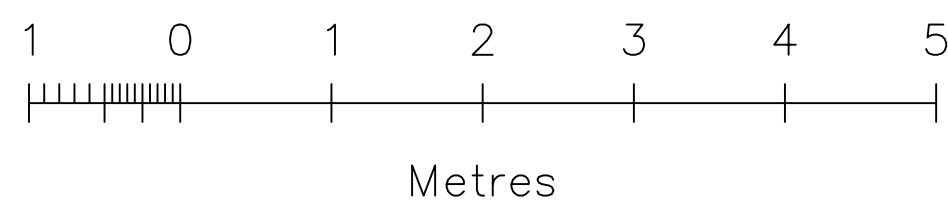

JOHN COOPER ASSOCIATES CHARTERED ARCHITECTS  
 YANN HOUSE 3 MIDHURST ROAD FERNHURST HASLEMERE SURREY GU27 3EE  
 TEL 01429 650663

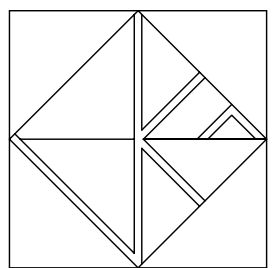

CLIENT  
**Mr M. A. Kandil**

JOB TITLE  
**31 Chester Terrace,  
 Regents Park,  
 London,  
 W1 4ND**


DRAWING TITLE  
**Sections A - A & B - B  
 As Existing**

DATE April 09	SCALE 1:50 (@ A1)	DRAWN BY
------------------	----------------------	----------






JOB NO. 0902	DRAWING NO. 05	REVISION
-----------------	-------------------	----------

JOB NO.	DRAWING NO.	REVISION
0902	01	

This Drawing is subject to copyright. Figured dimensions to be read in preference to scaled. All dimensions and conditions to be verified on site before proceeding.

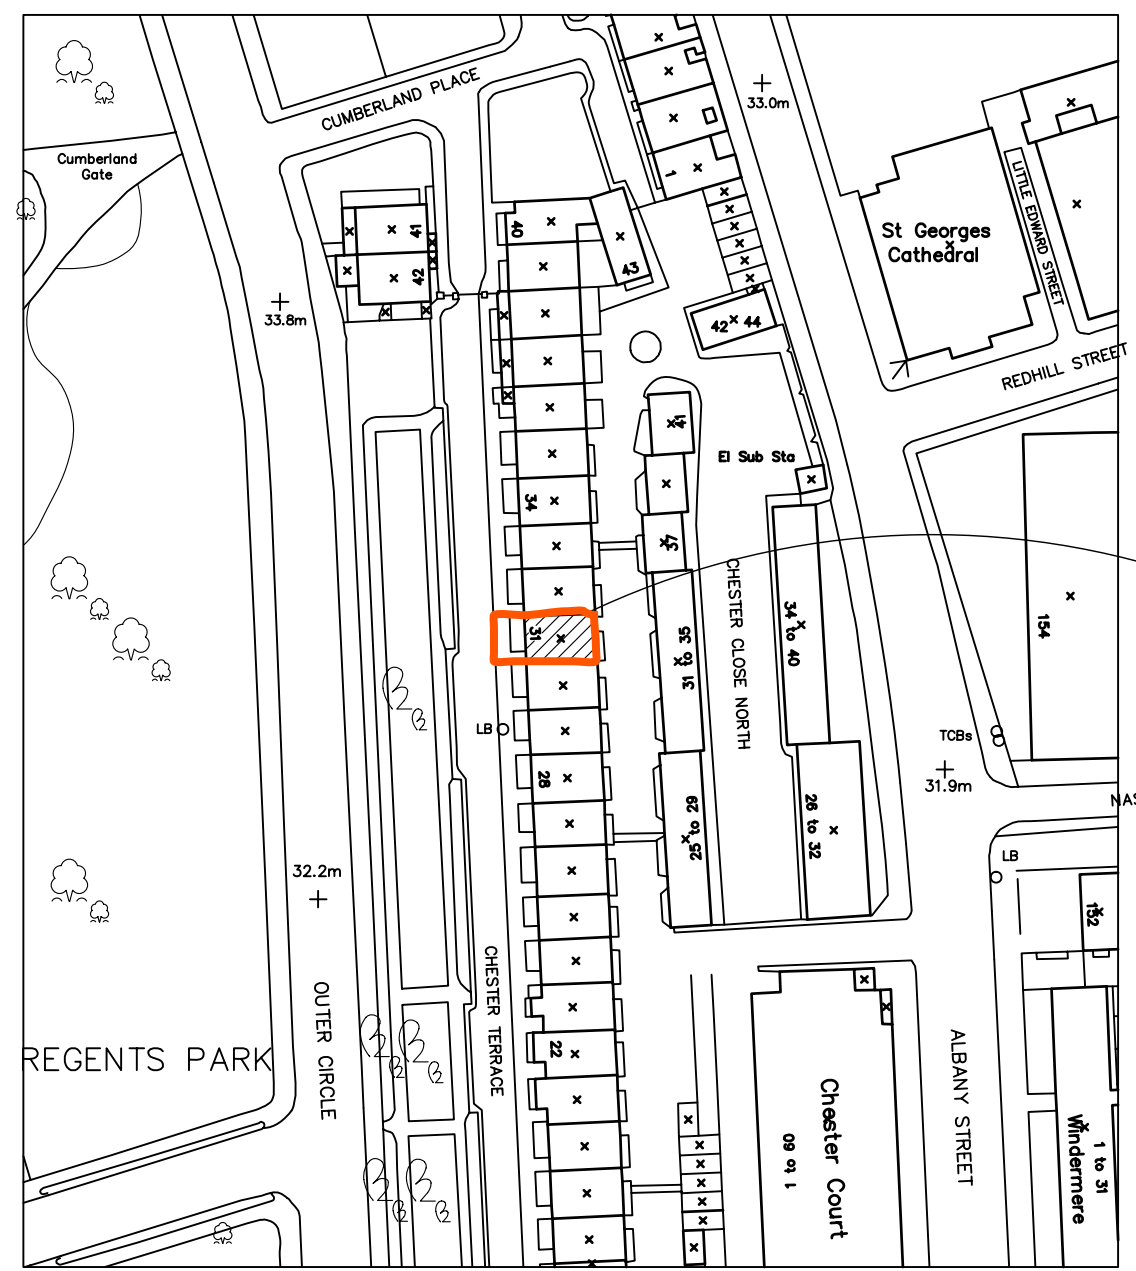

31 Chester Terrace,  
Property referred to.

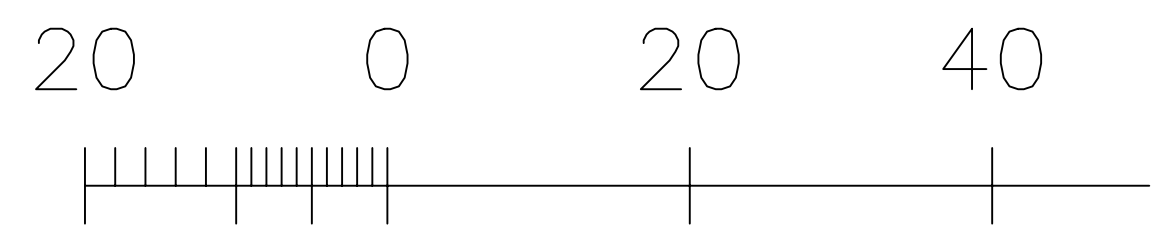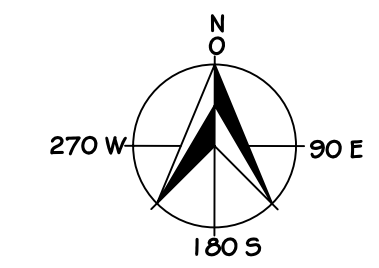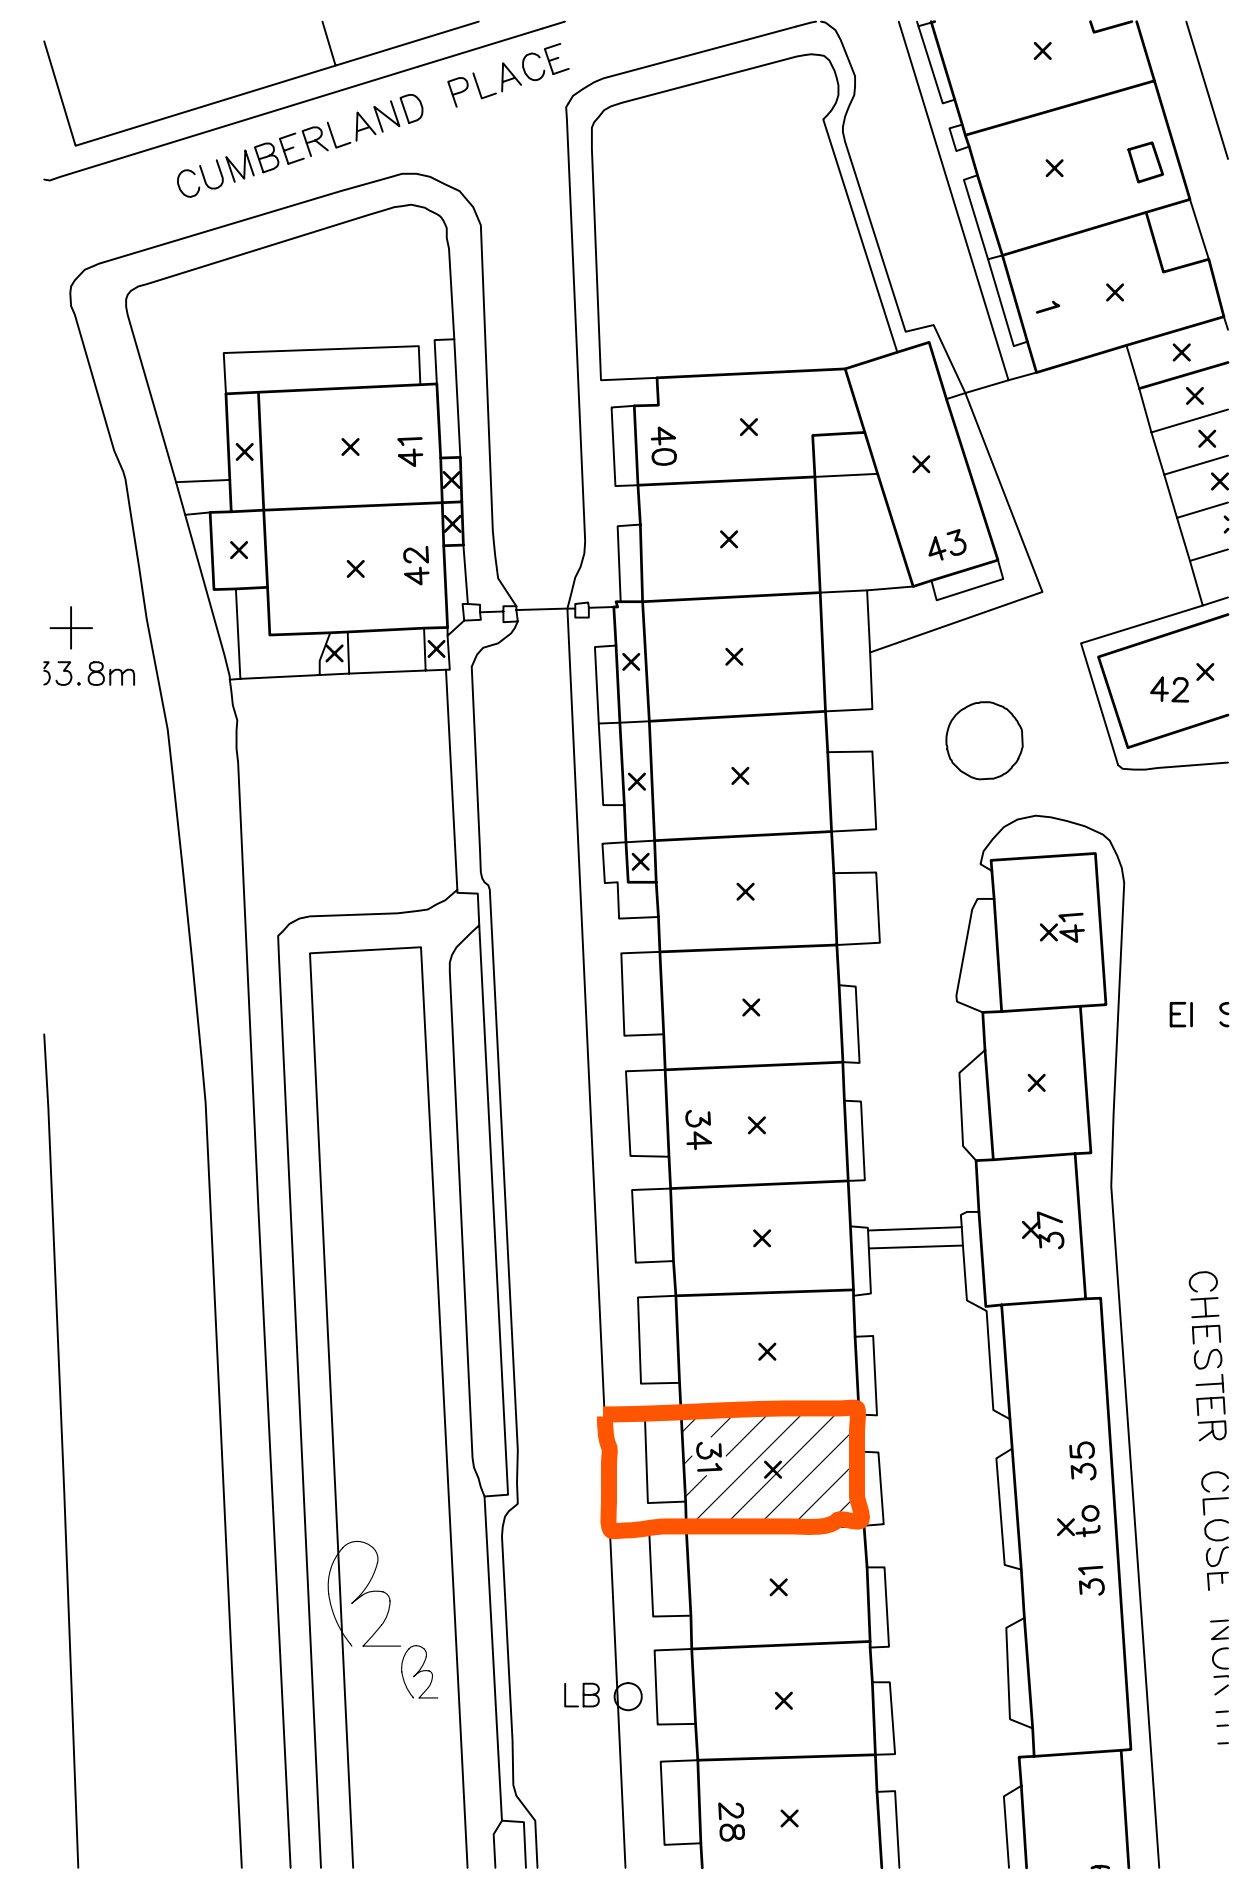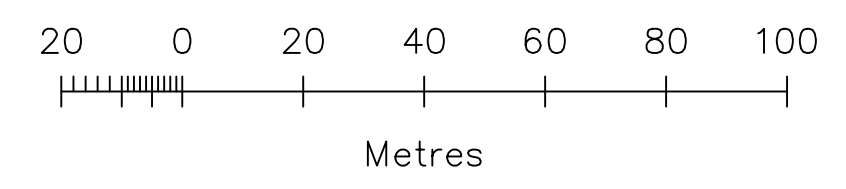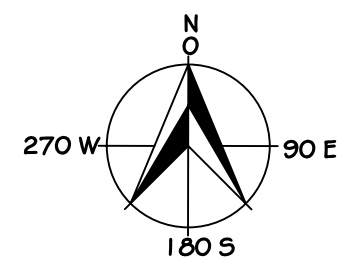

Metres

JOHN COOPER ASSOCIATES  
CHARTERED ARCHITECTS

VANN HOUSE  
3 MIDHURST ROAD  
FERNHURST  
HASLEMERE  
SURREY GU27 3EE  
TEL 01428 656063 FAX

CLIENT  
**Mr M. A. Kandil**

JOB TITLE  
**31 Chester Terrace,  
Regents Park,  
London,  
W1 4ND**


DRAWING TITLE  
**Location Plan &  
Site Plan**

DATE	SCALE	DRAWN BY
April 09	1:1250 (@ A2) & 1:500 (@ A2)	


JOB NO.	DRAWING NO.	REVISION
0902	01	

JOB NO.	DRAWING NO.	REVISION
0902	02	



This Drawing is subject to copyright. Figured dimensions to be read in preference to scaled. All dimensions and conditions to be verified on site before proceeding.

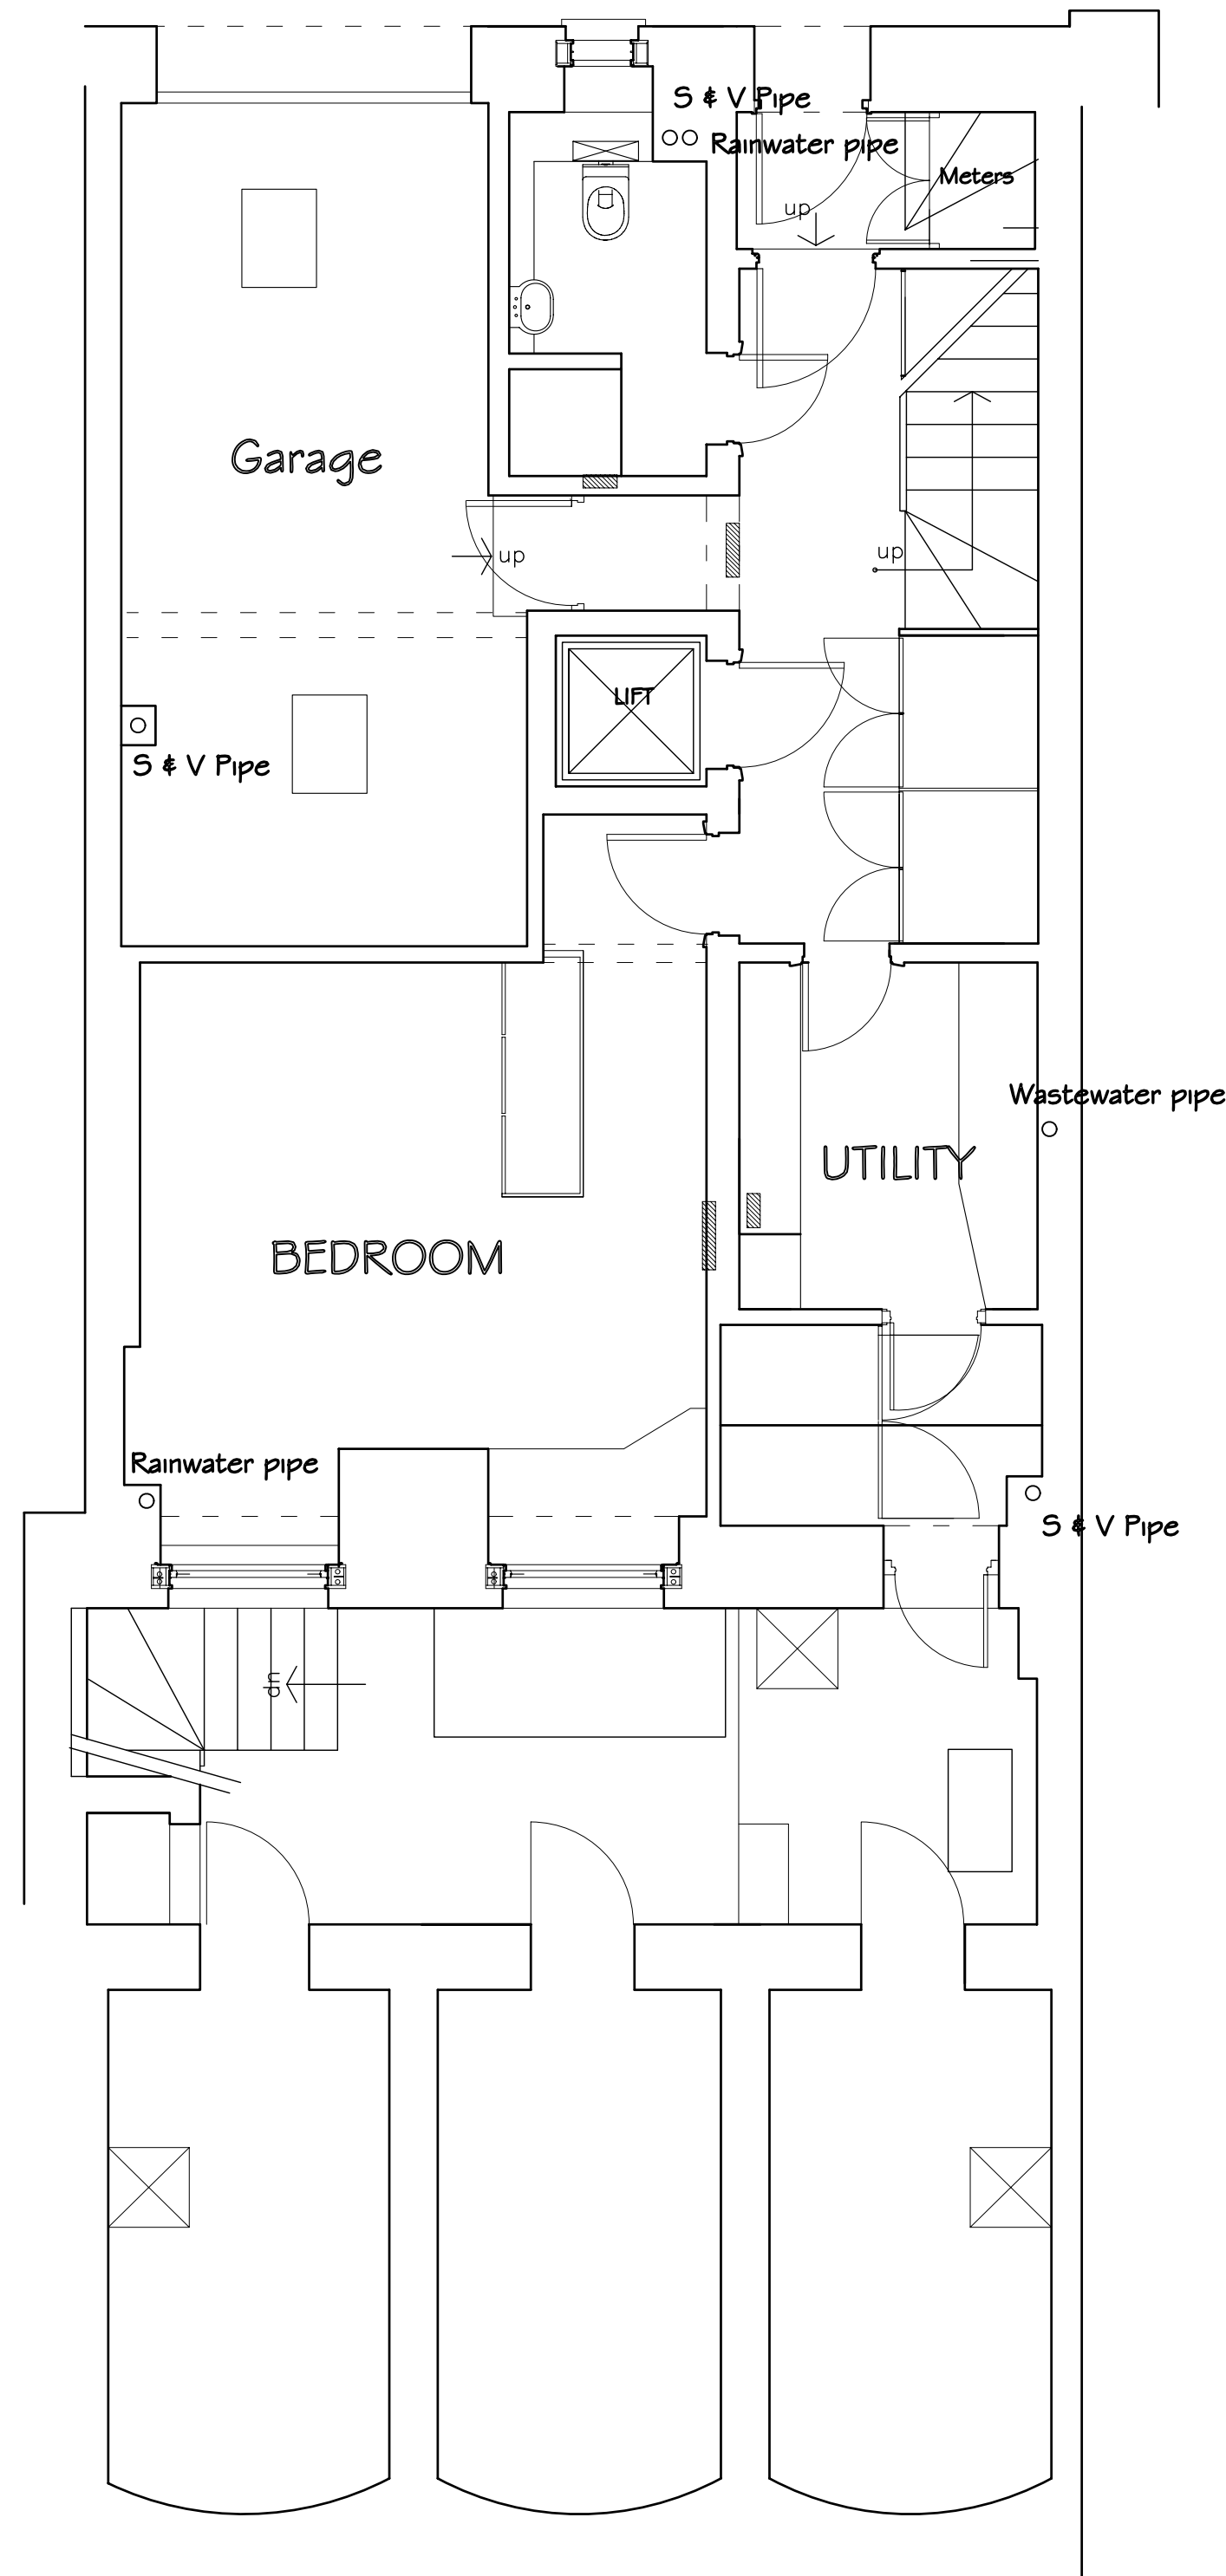

LOWER GROUND

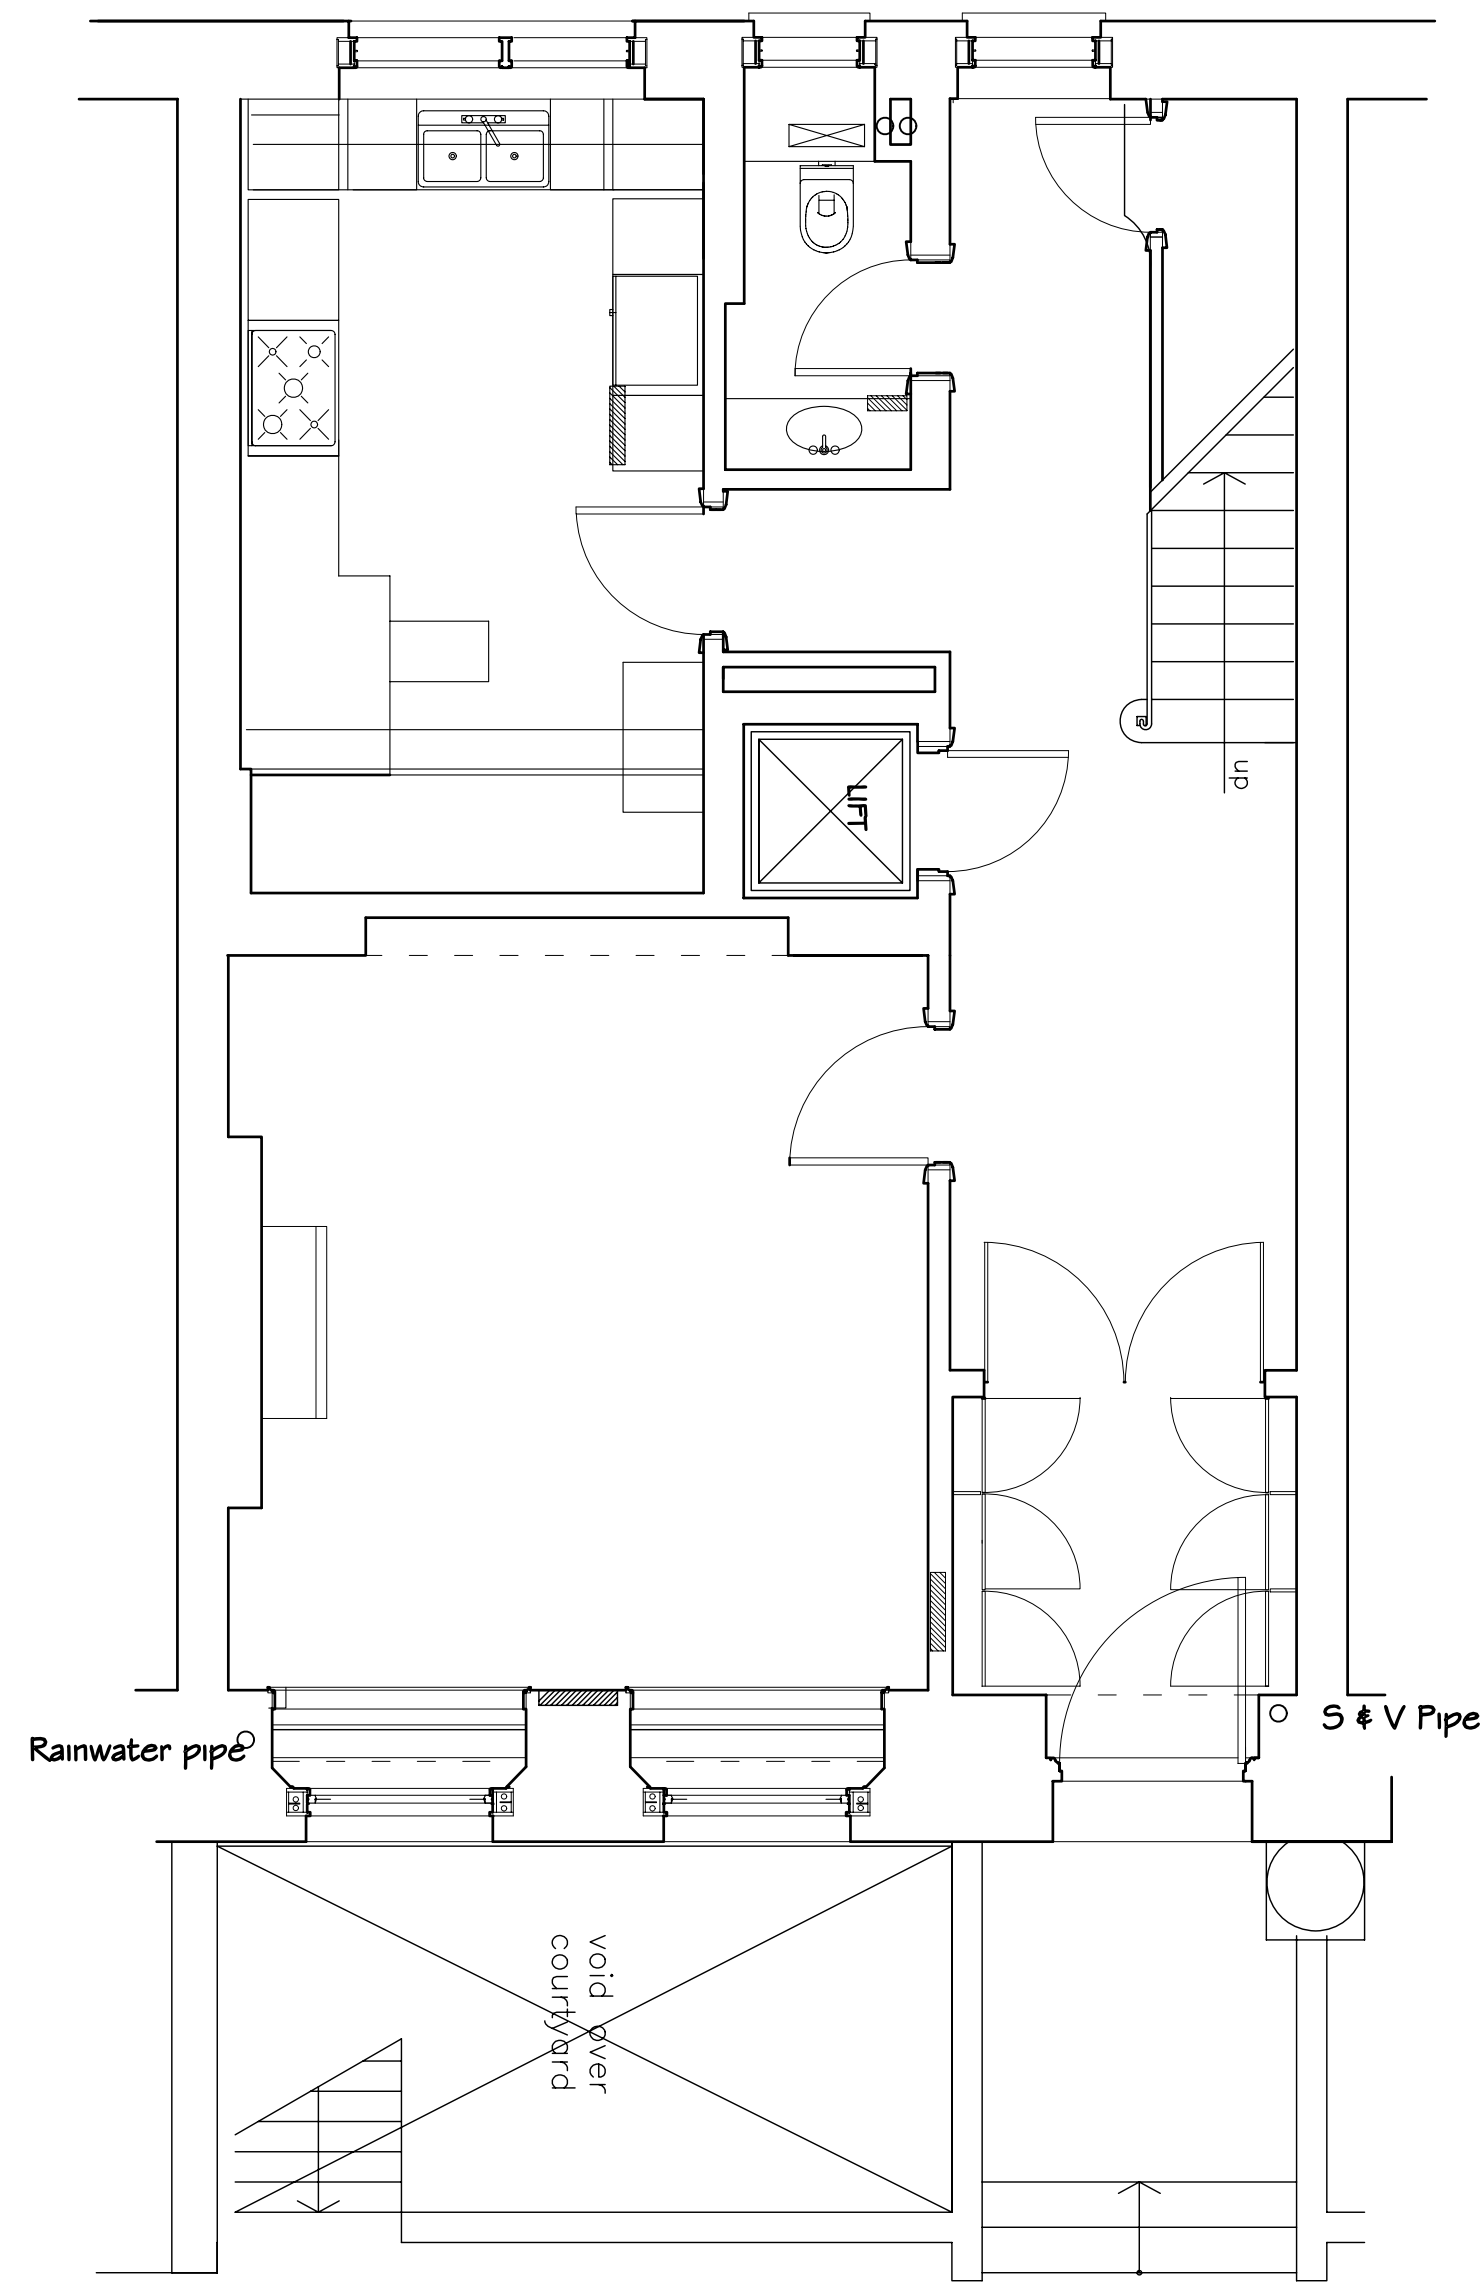


UPPER GROUND

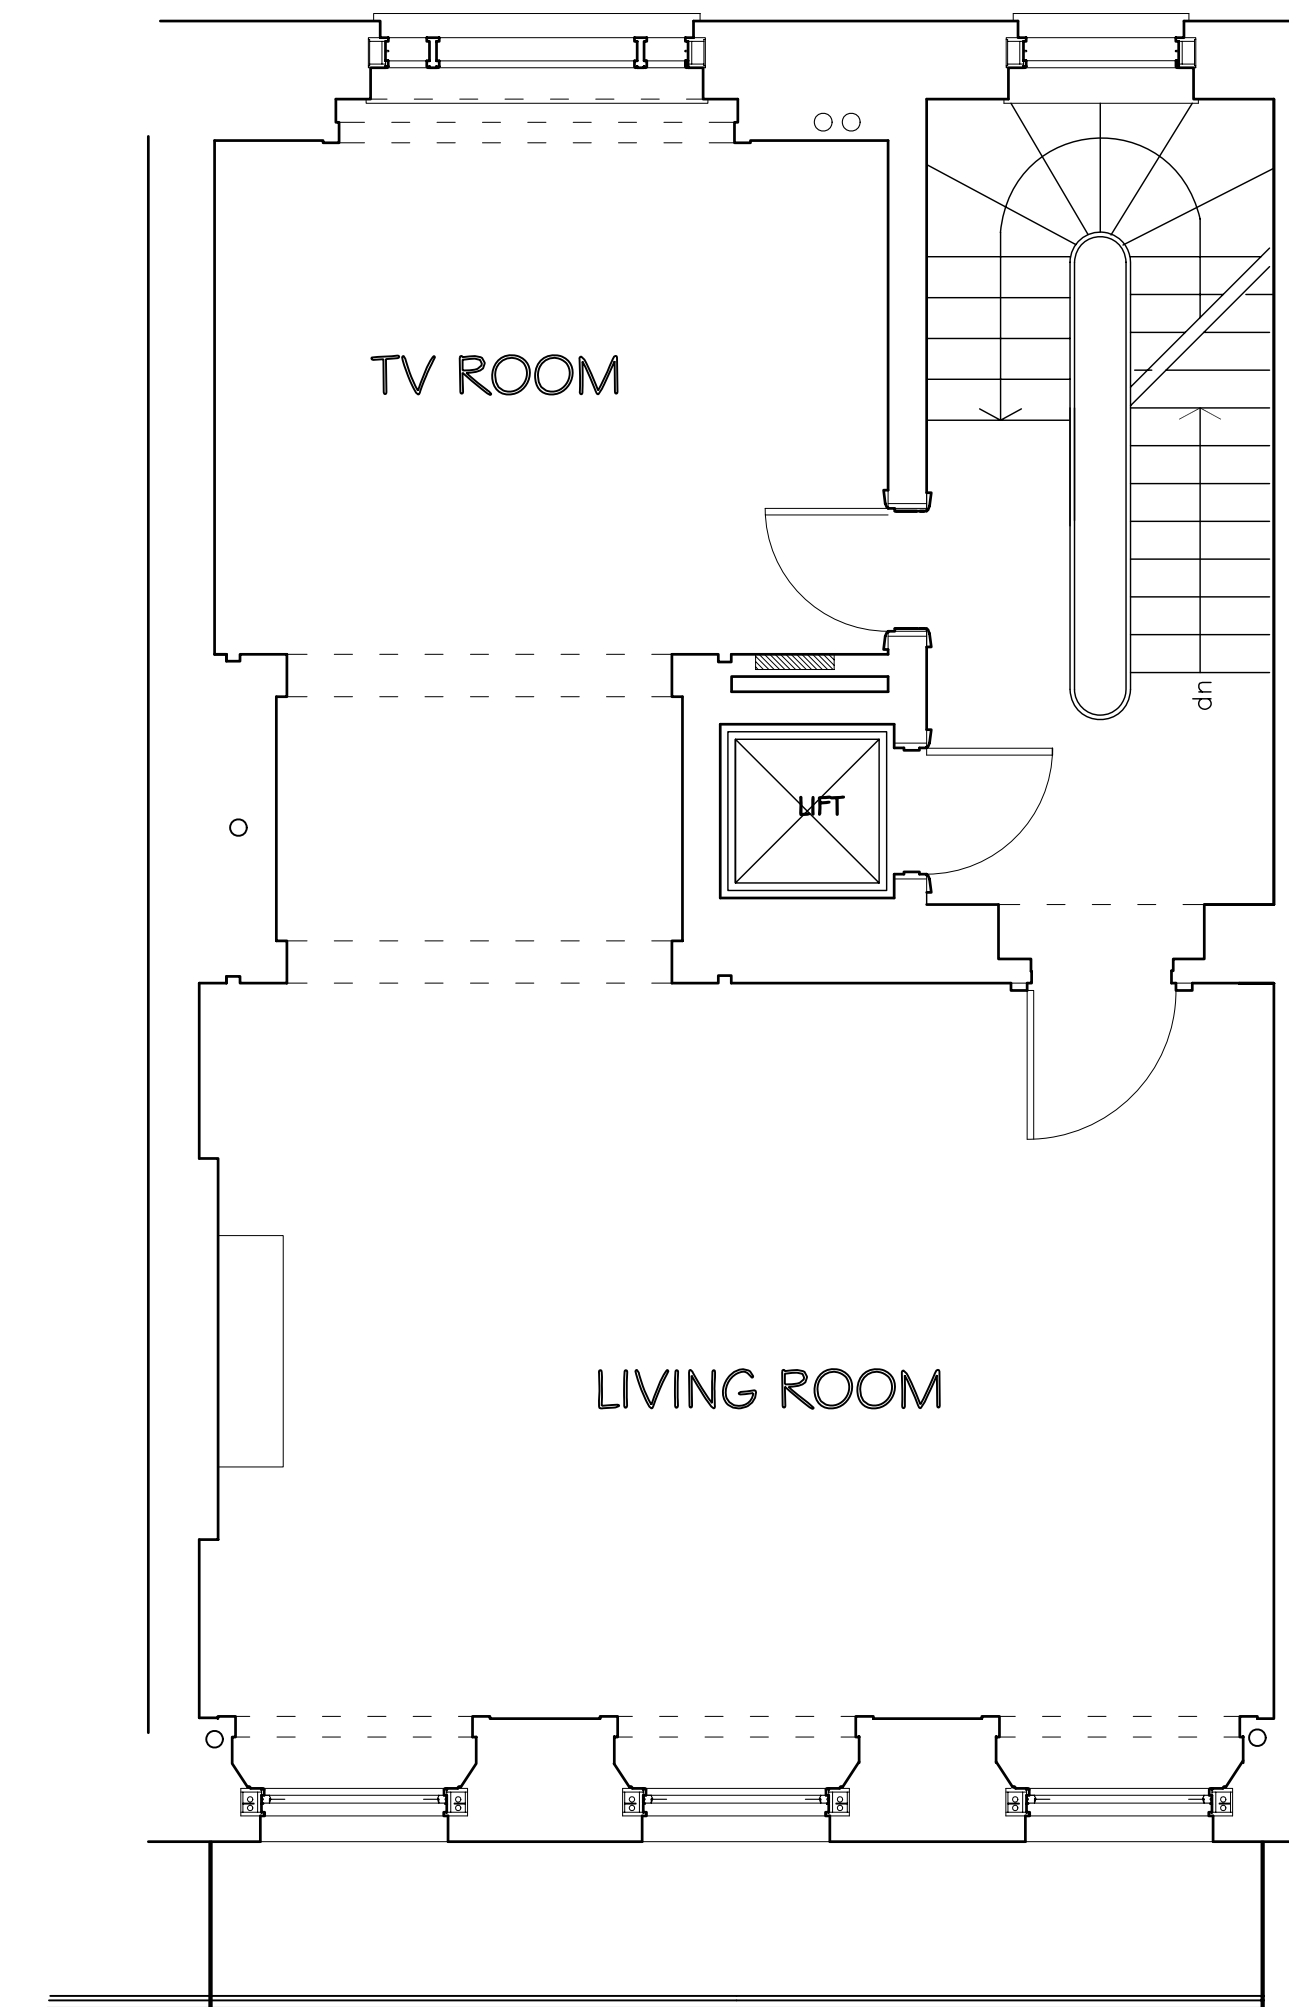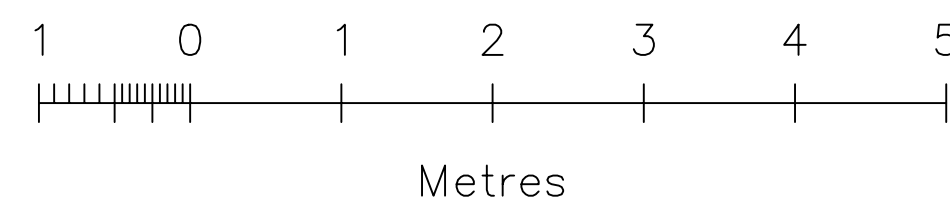

FIRST FLOOR PLAN

JOHN COOPER ASSOCIATES  
CHARTERED ARCHITECTS  
VANN HOUSE  
3 MIDHURST ROAD  
FERNHURST  
HASLEMERIE  
SURREY GU27 3EE  
TEL: 01428 656063 FAX: 01428 656067

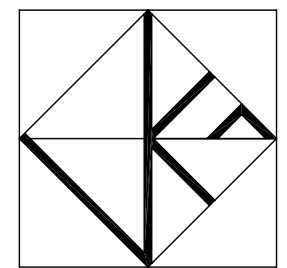

CLIENT  
**Mr M. A. Kandil**

JOB TITLE  
**31 Chester Terrace,  
Regents Park,  
London,  
W1 4ND**


DRAWING TITLE  
**Lower Ground, Ground & First Floor Plans  
As Existing**

DATE	SCALE	DRAWN BY
April 09	1 : 50 (@ A1)	


JOB NO.	DRAWING NO.	REVISION
0902	02	

JOB NO.	DRAWING NO.	REVISION
0902	03	


This Drawing is subject to copyright. Figured dimensions to be read in preference to scaled. All dimensions and conditions to be verified on site before proceeding.

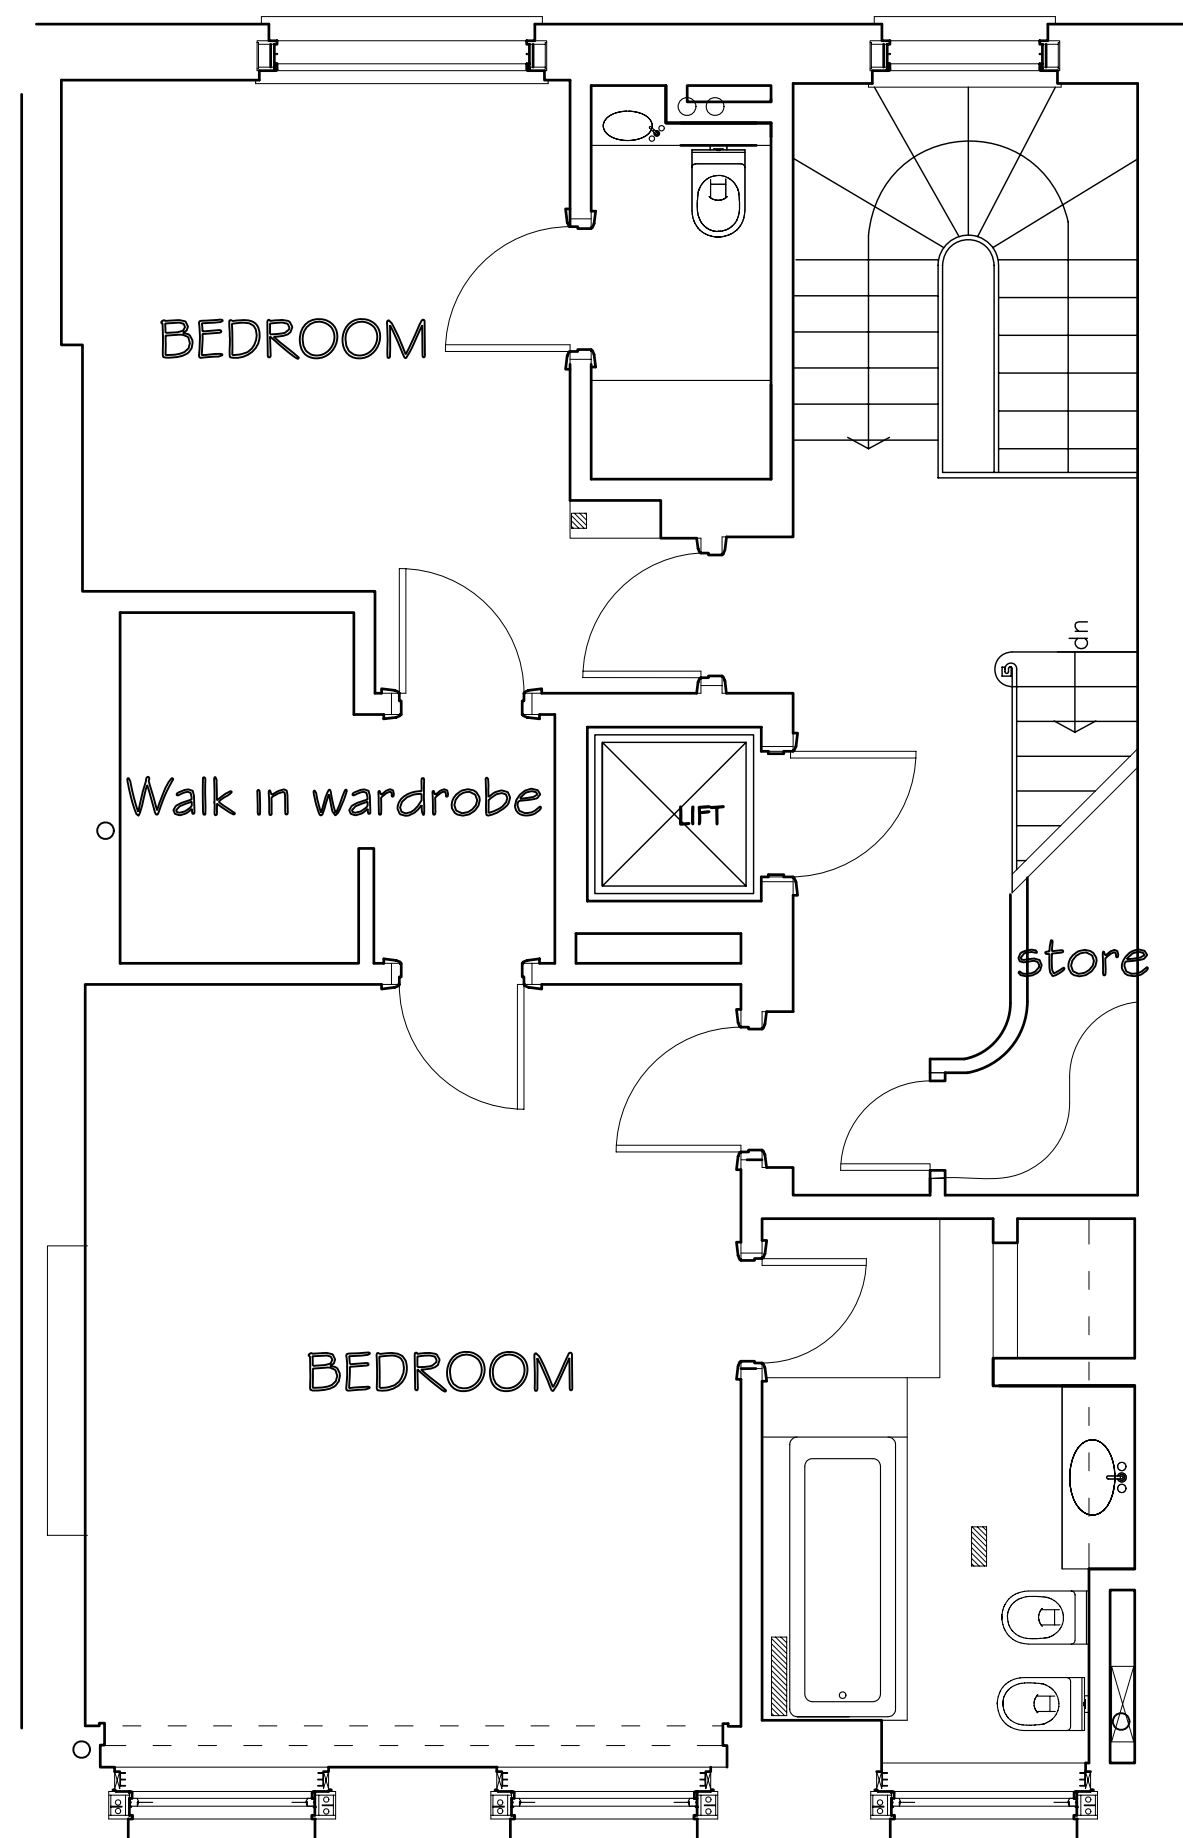


SECOND FLOOR PLAN

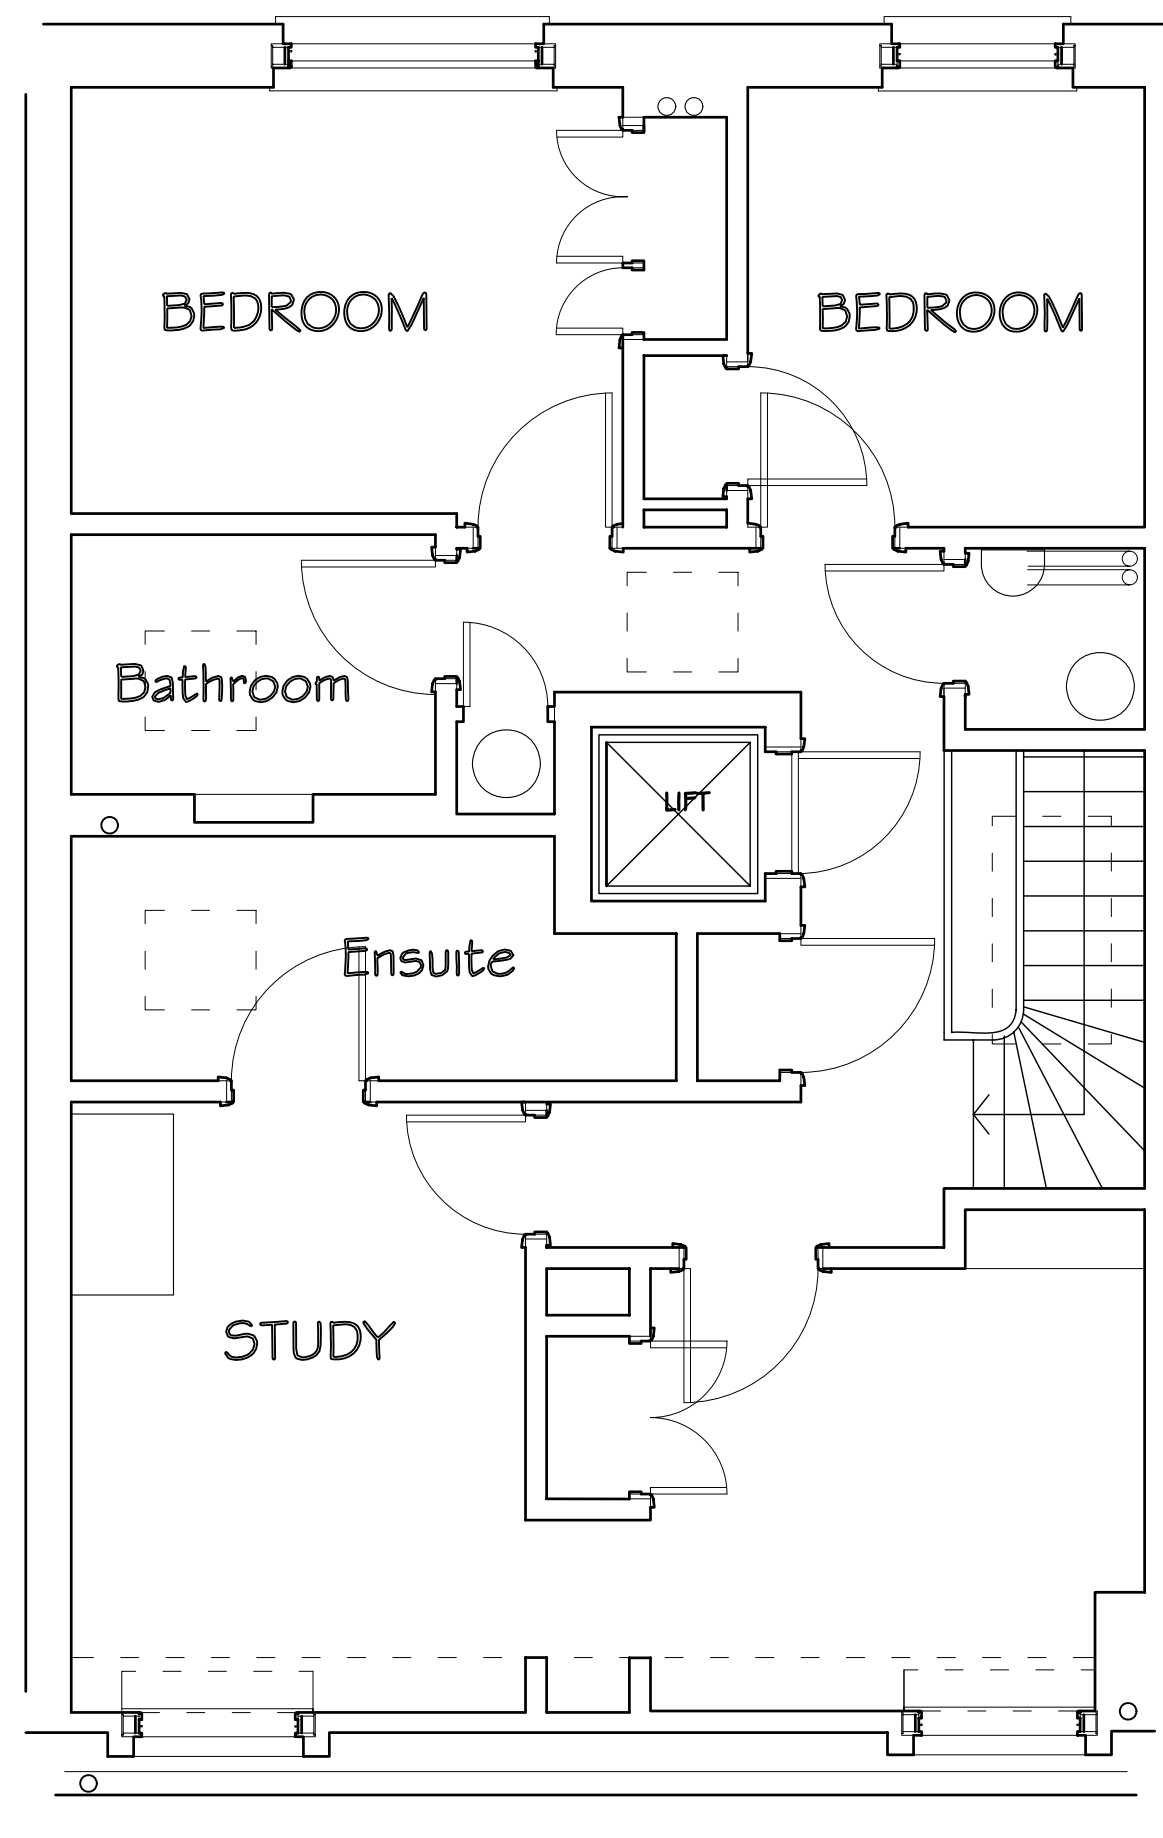


THIRD FLOOR PLAN

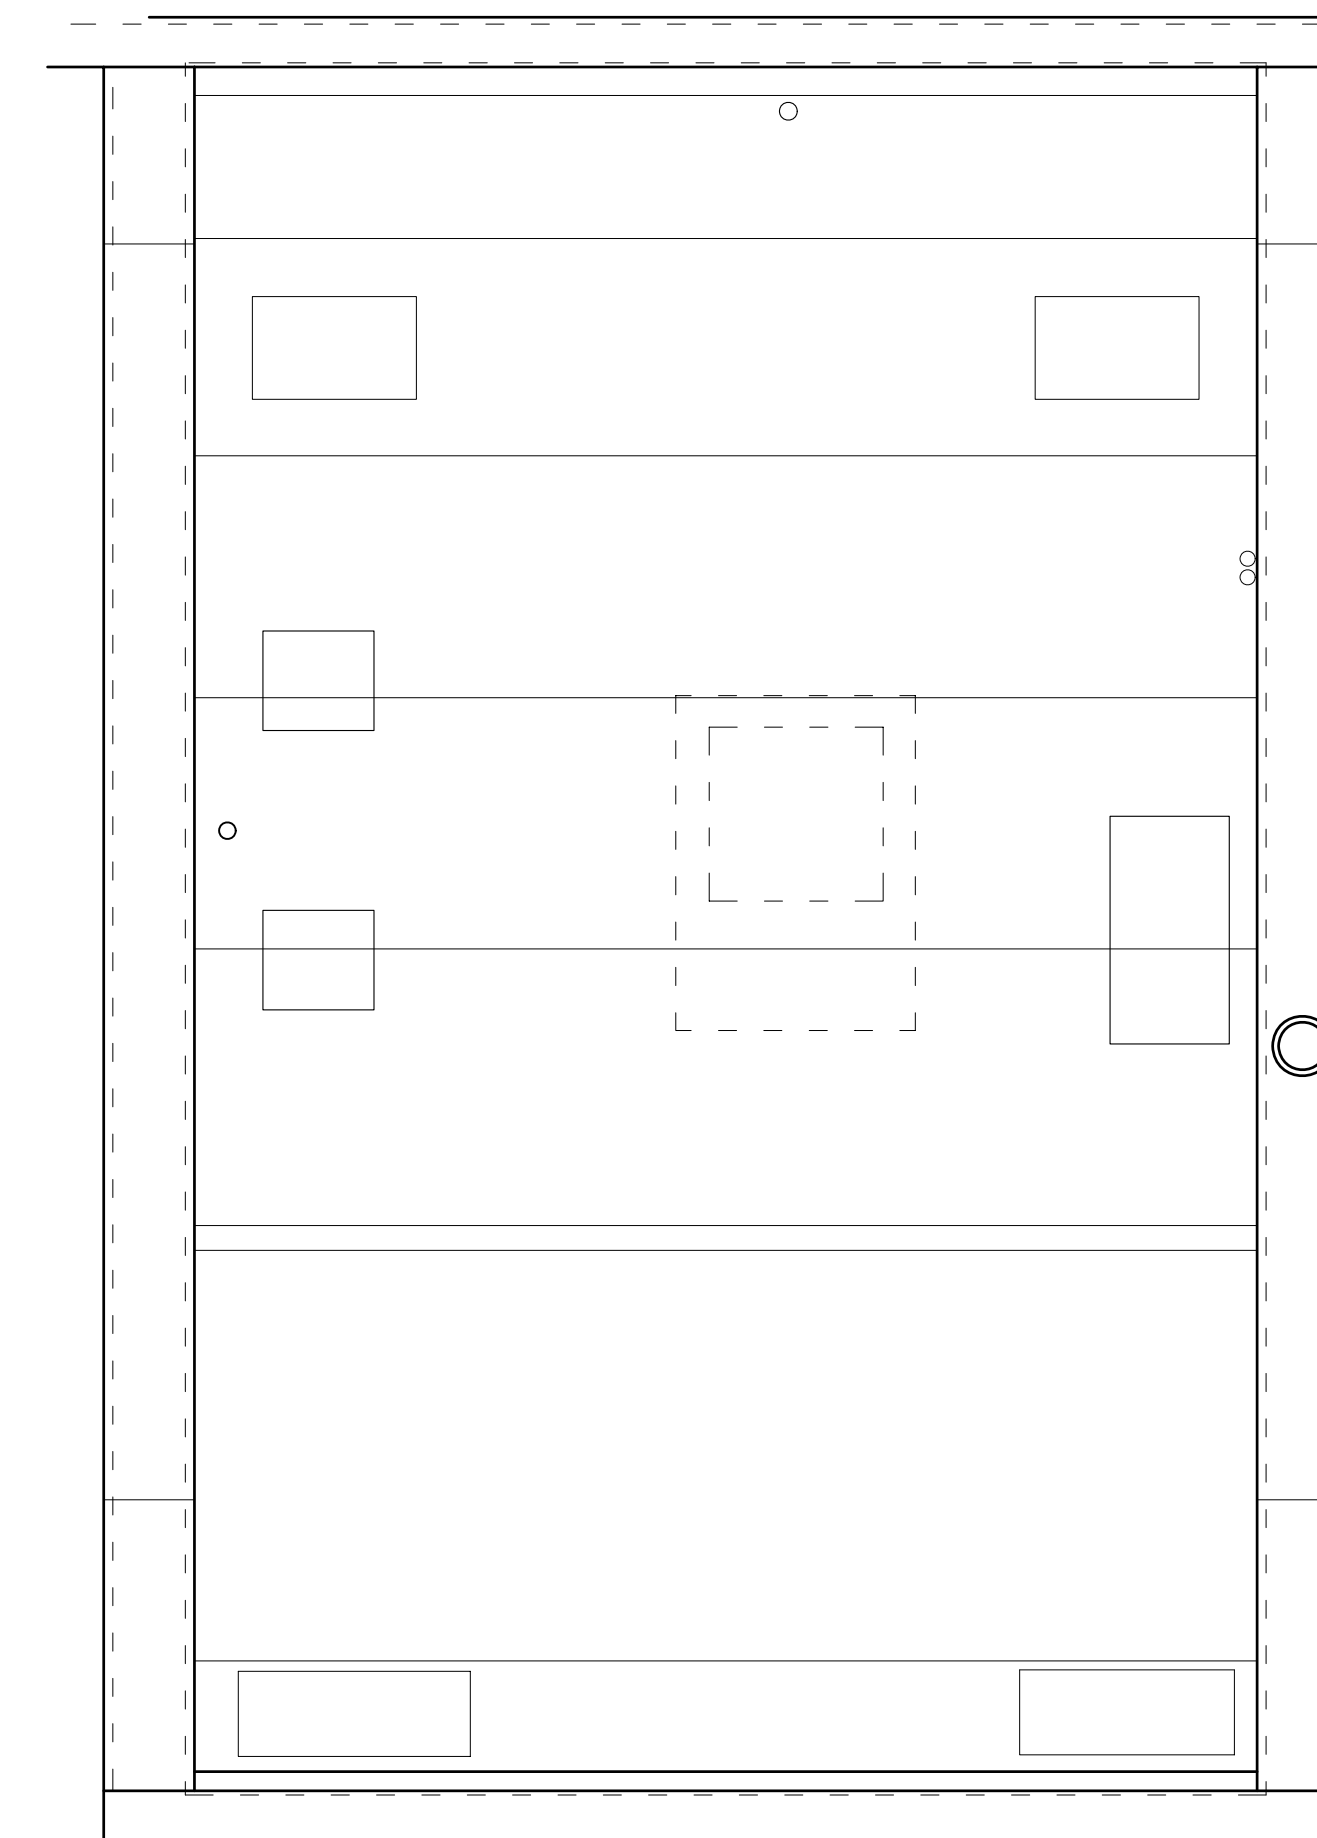

ROOF PLAN

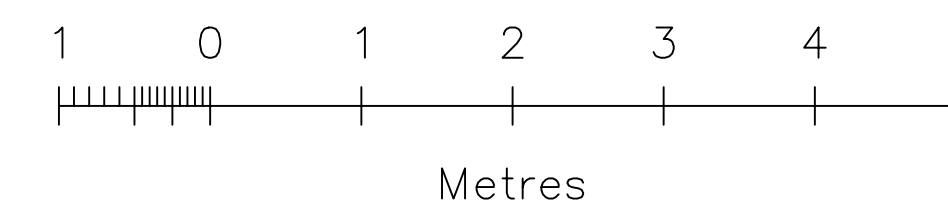

JOHN COOPER ASSOCIATES CHARTERED ARCHITECTS  
 YANN HOUSE  
 3 MIDHURST ROAD  
 FERNHURST  
 HASLEMERE  
 SURREY GU27 3EE  
 TEL: 07429 656563 FAX: 07429 656567

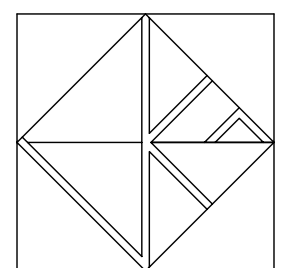

CLIENT  
**Mr M. A. Kandil**

JOB TITLE  
**31 Chester Terrace,  
 Regents Park,  
 London,  
 W1 4ND**


DRAWING TITLE  
**Second, & Third Floor Plans  
 Roof Plan  
 As Existing**

DATE	SCALE	DRAWN BY
Feb 09	1: 50 (@ A1)	


JOB NO.	DRAWING NO.	REVISION
0902	03	

JOB NO.	DRAWING NO.	REVISION
0902	04	



This Drawing is subject to copyright. Figured dimensions to be read in preference to scaled. All dimensions and conditions to be verified on site before proceeding.

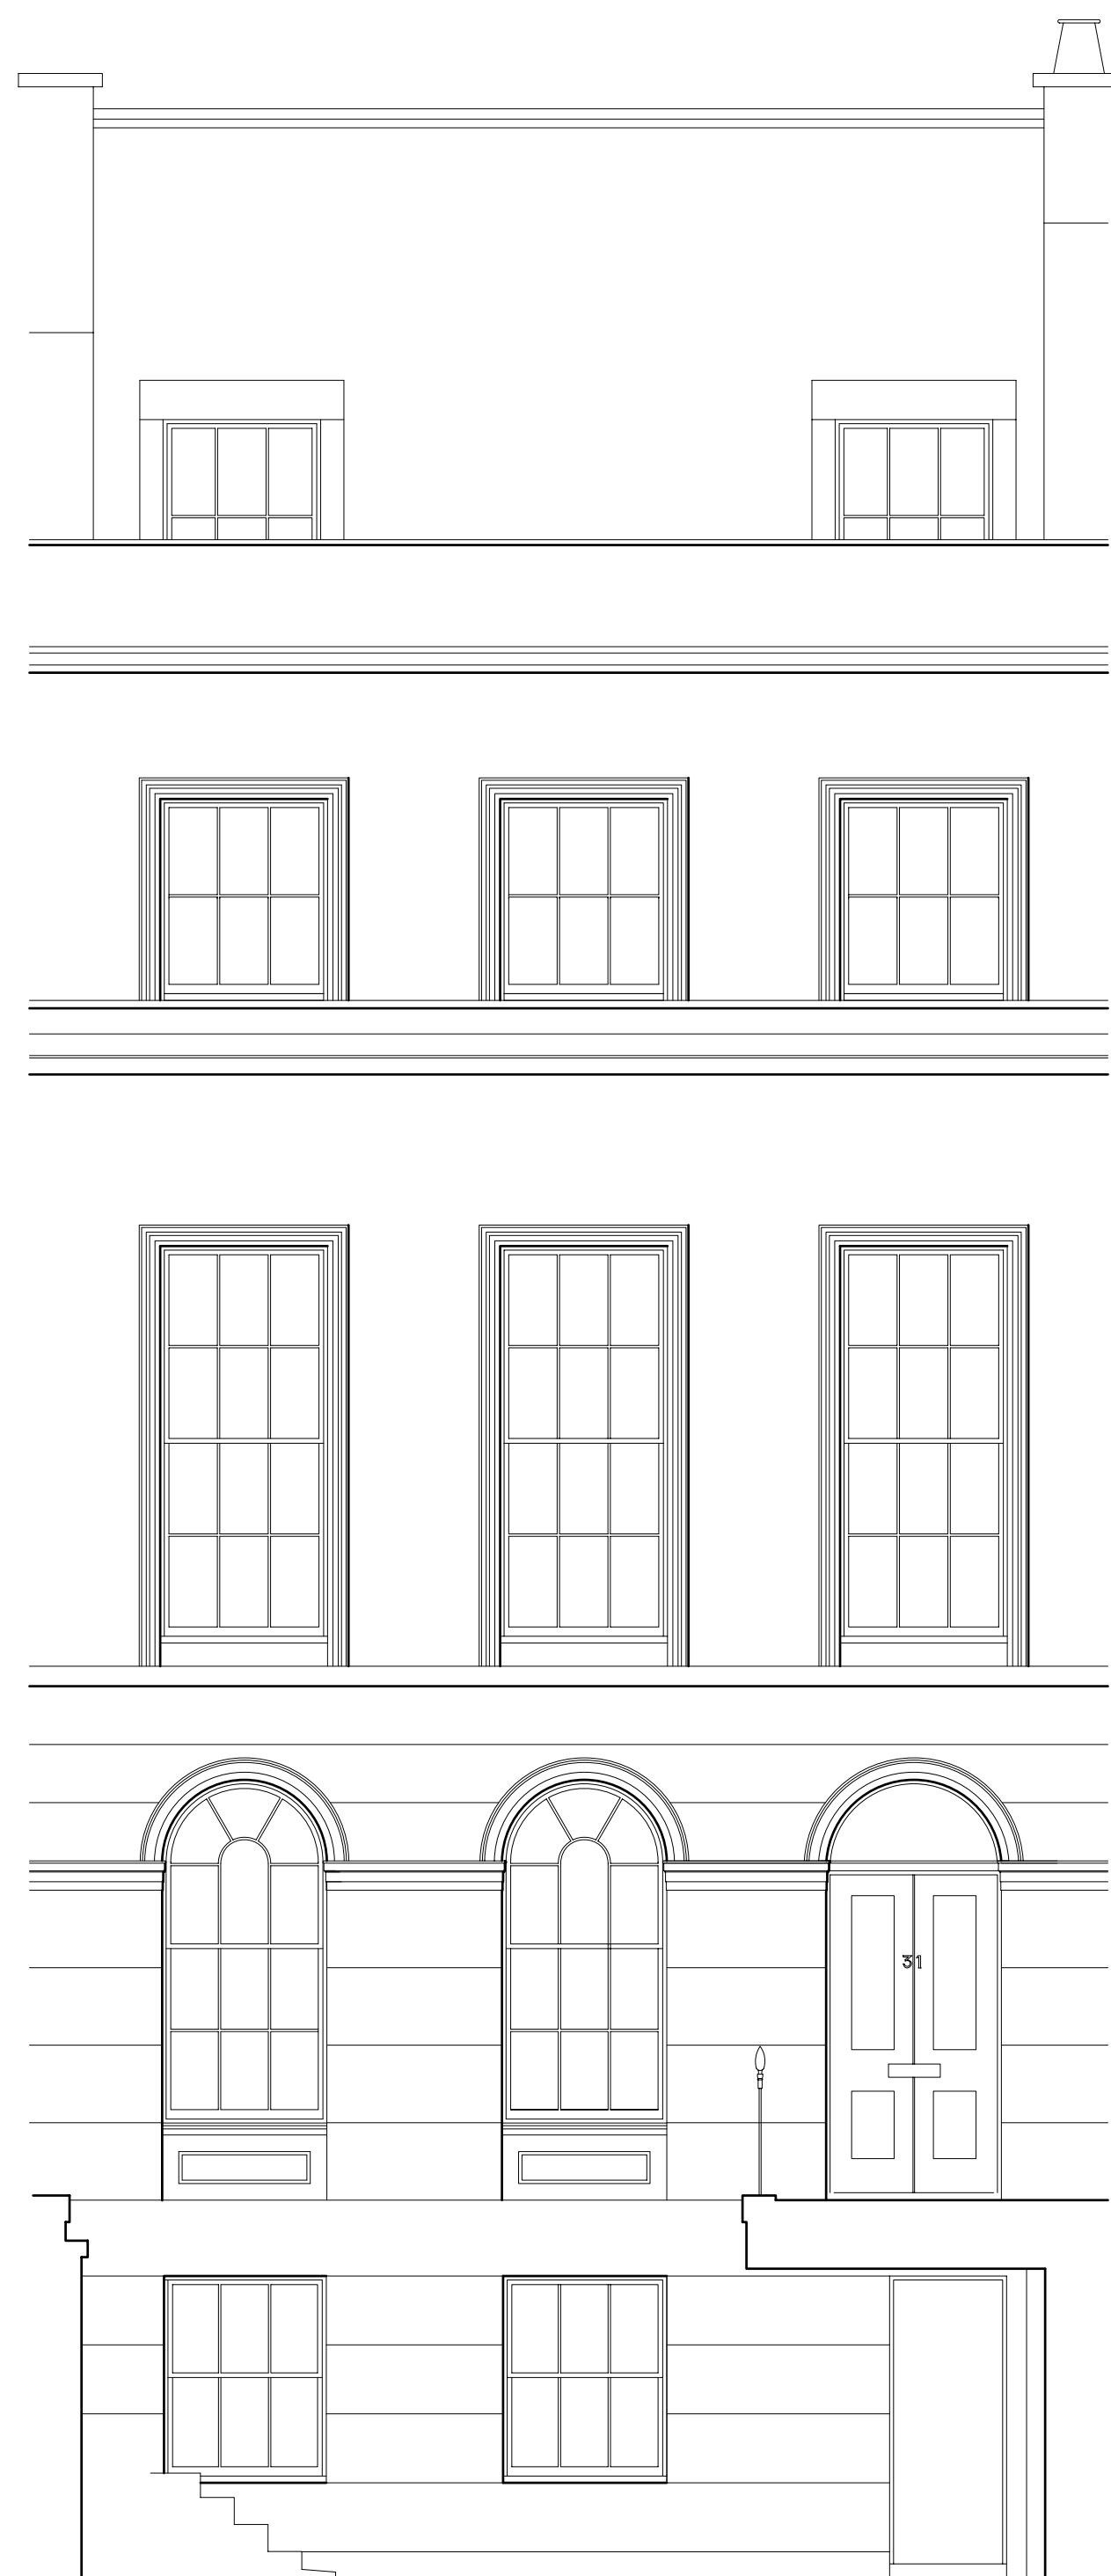

FRONT ELEVATION

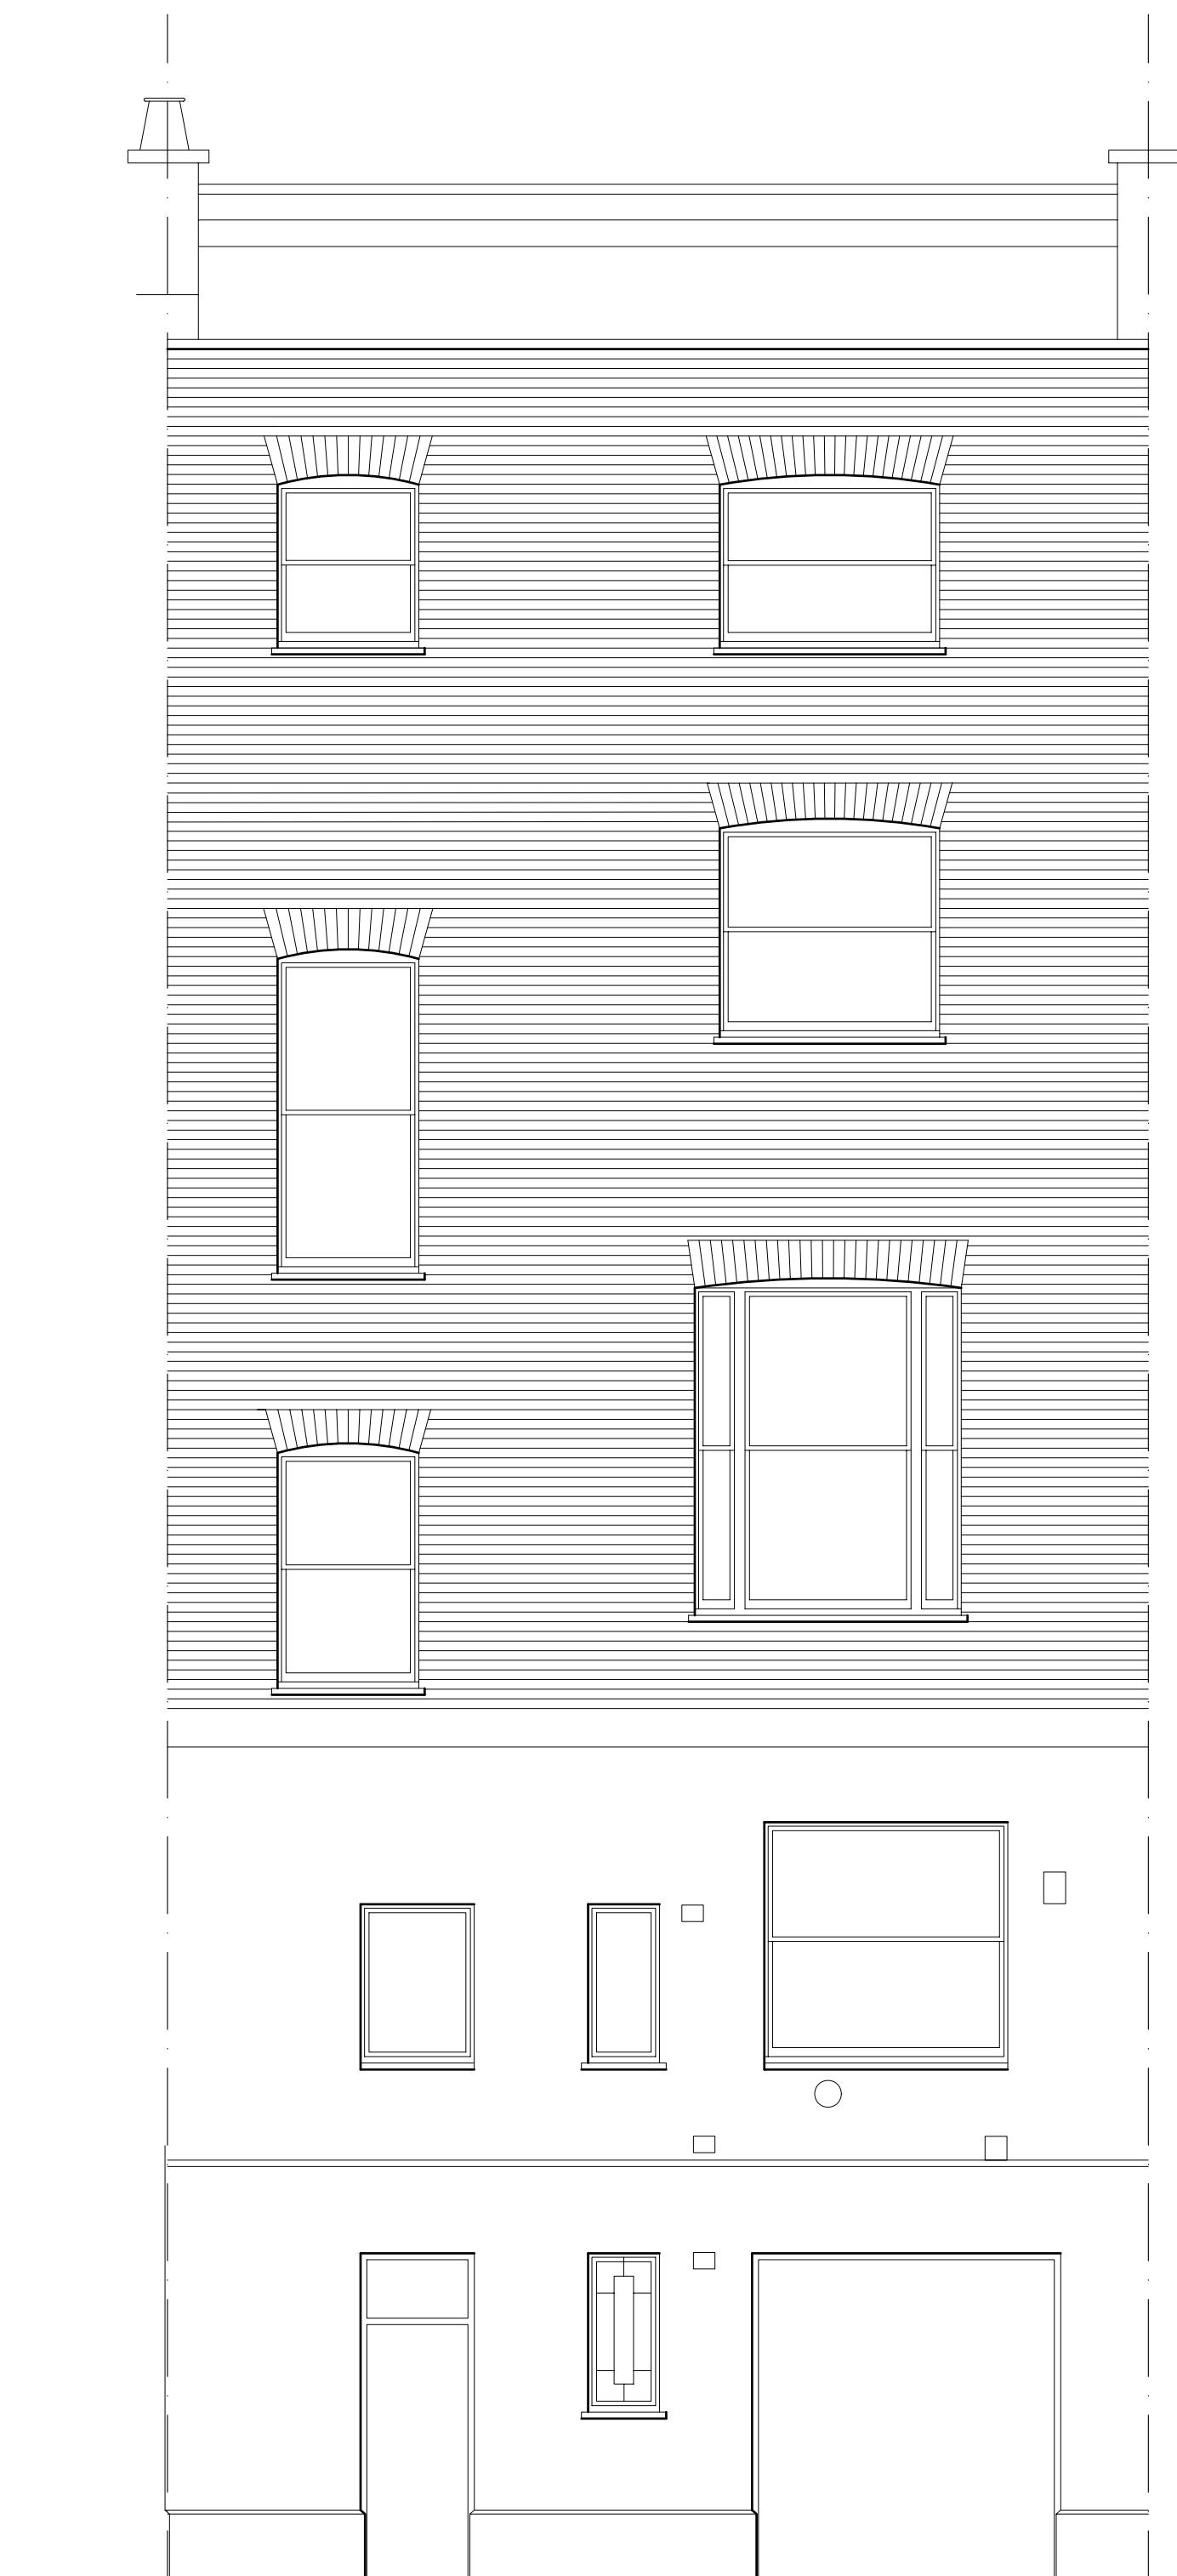

REAR ELEVATION

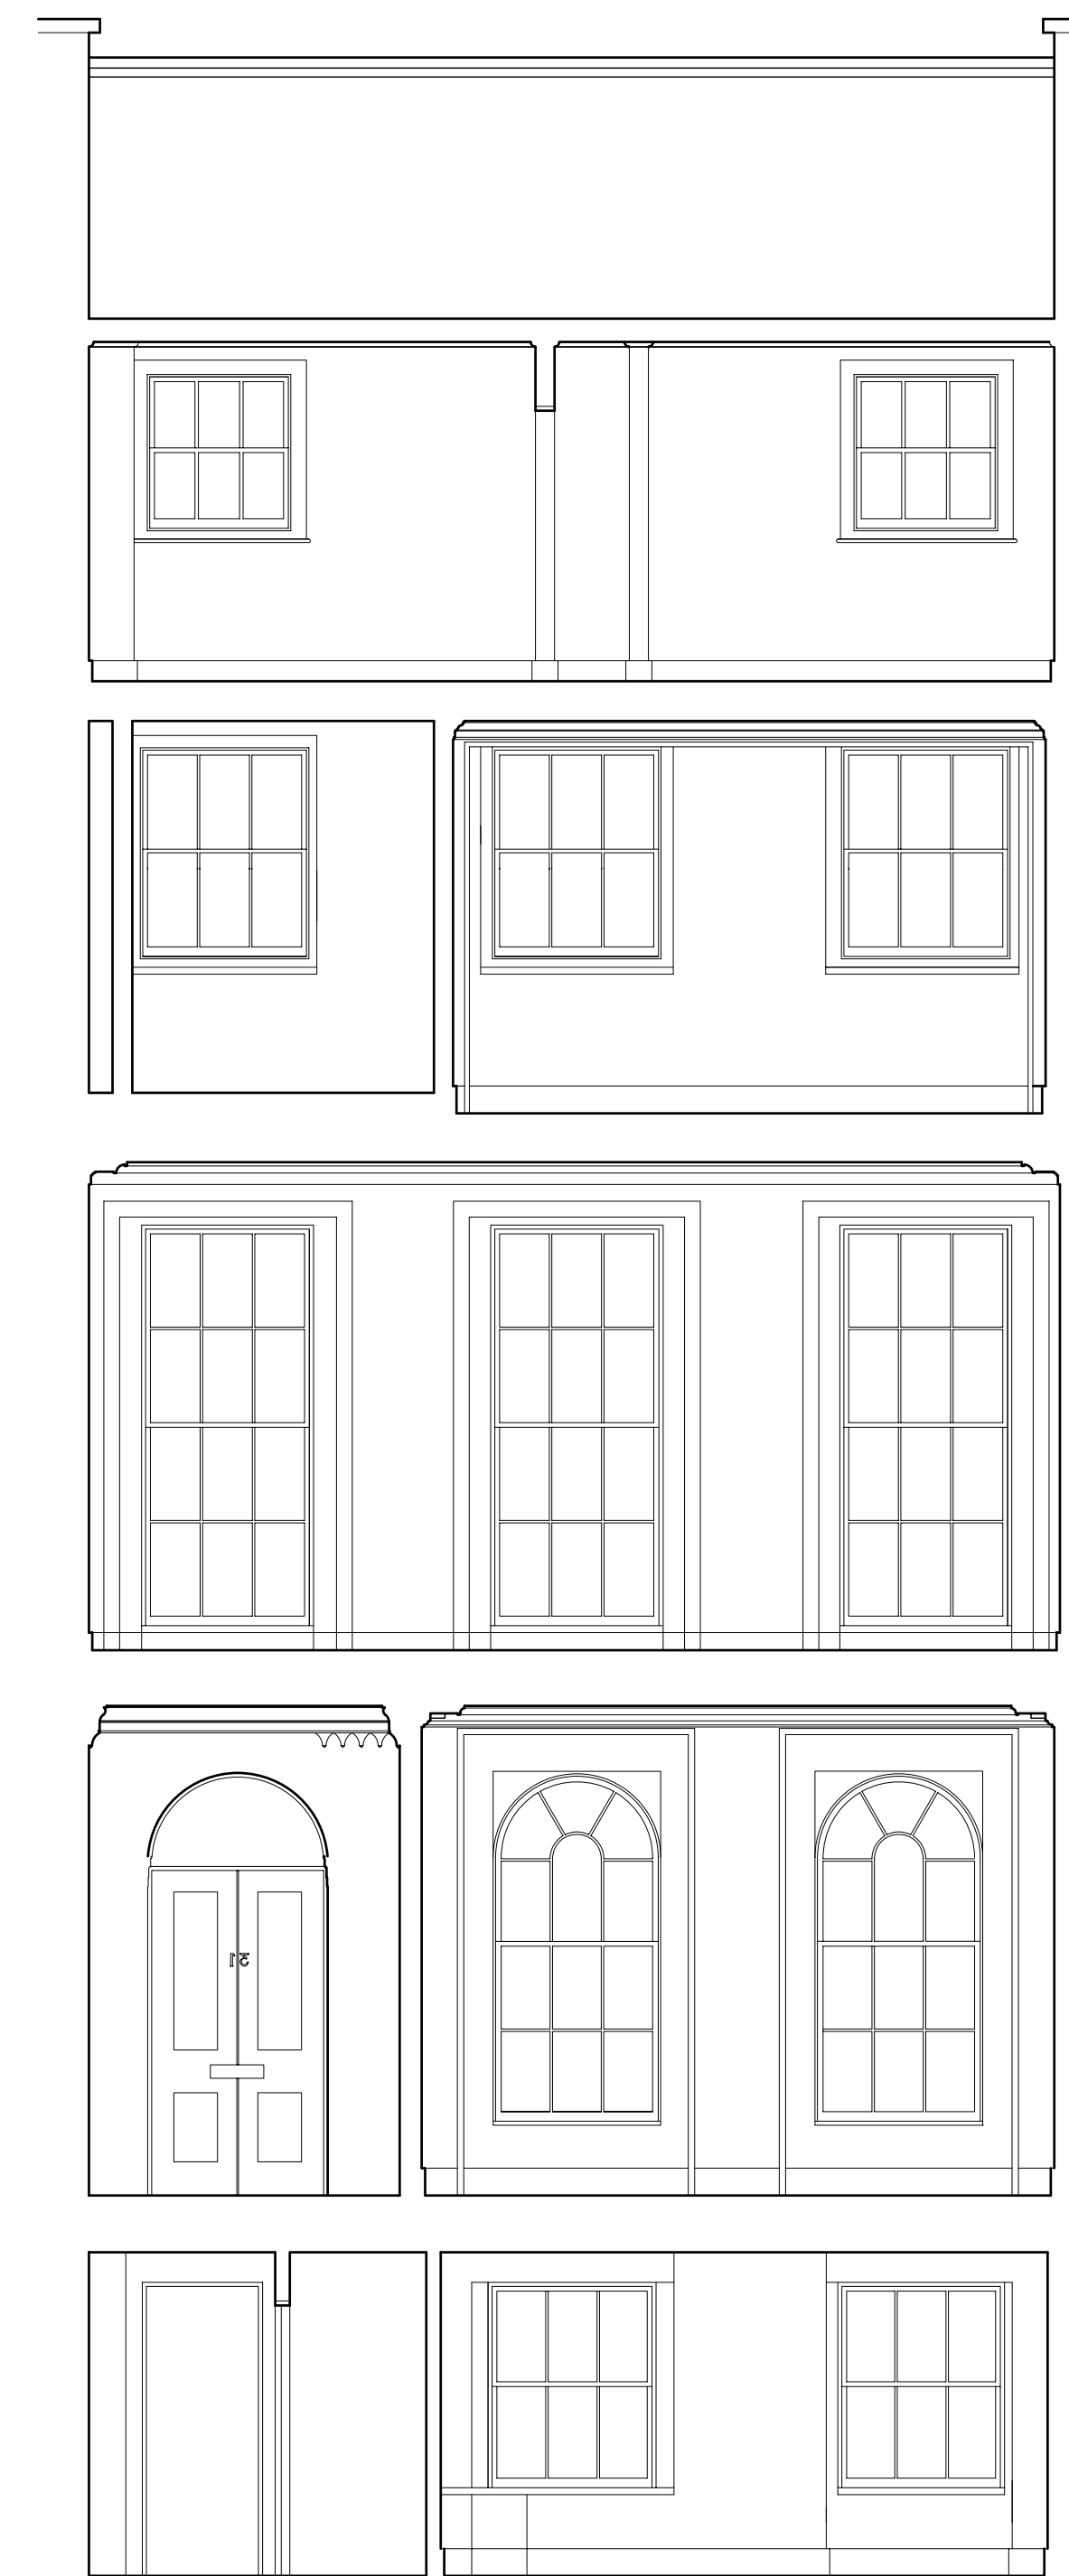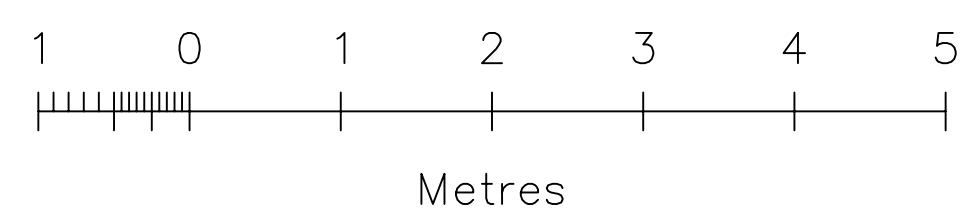

SECTION C - C

JOHN COOPER ASSOCIATES  
CHARTERED ARCHITECTS  
VANN HOUSE  
3 MIDHURST ROAD  
FERNHURST  
HASLEMERE  
SURREY GU27 3EE  
TEL 01428 656063 FAX 01428 656067

CLIENT  
Mr M. A. Kandil

JOB TITLE  
31 Chester Terrace,  
Regents Park,  
London,  
W1 4ND

DRAWING TITLE  
Front & Rear Elevation  
Section C - C  
As Existing

DATE SCALE DRAWN BY  
April 09 1:50 (@ A1)

JOB NO.	DRAWING NO.	REVISION
0902	04	