


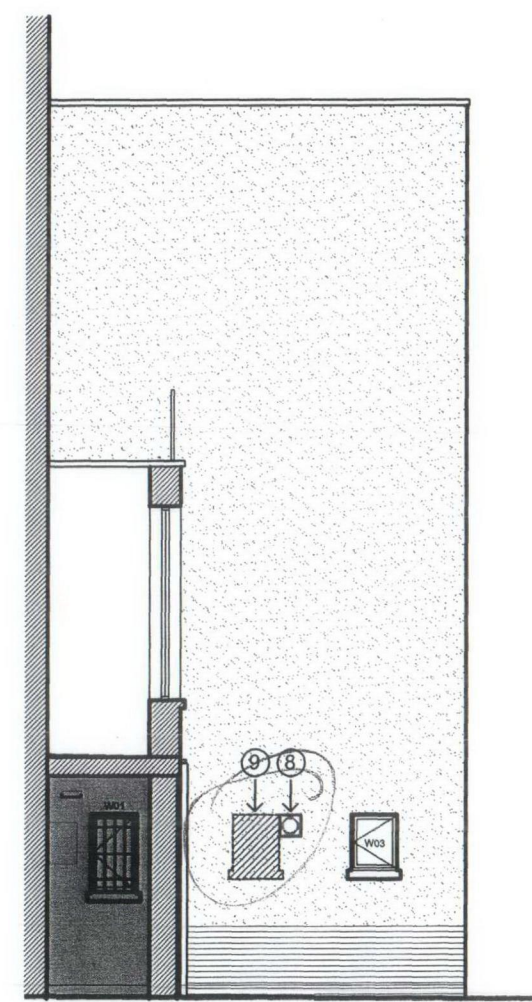

FRONT SIDE ELEVATION (C)




Basement window showing no security bars



REAR SIDE ELEVATION (A)




Basement window showing no security bars

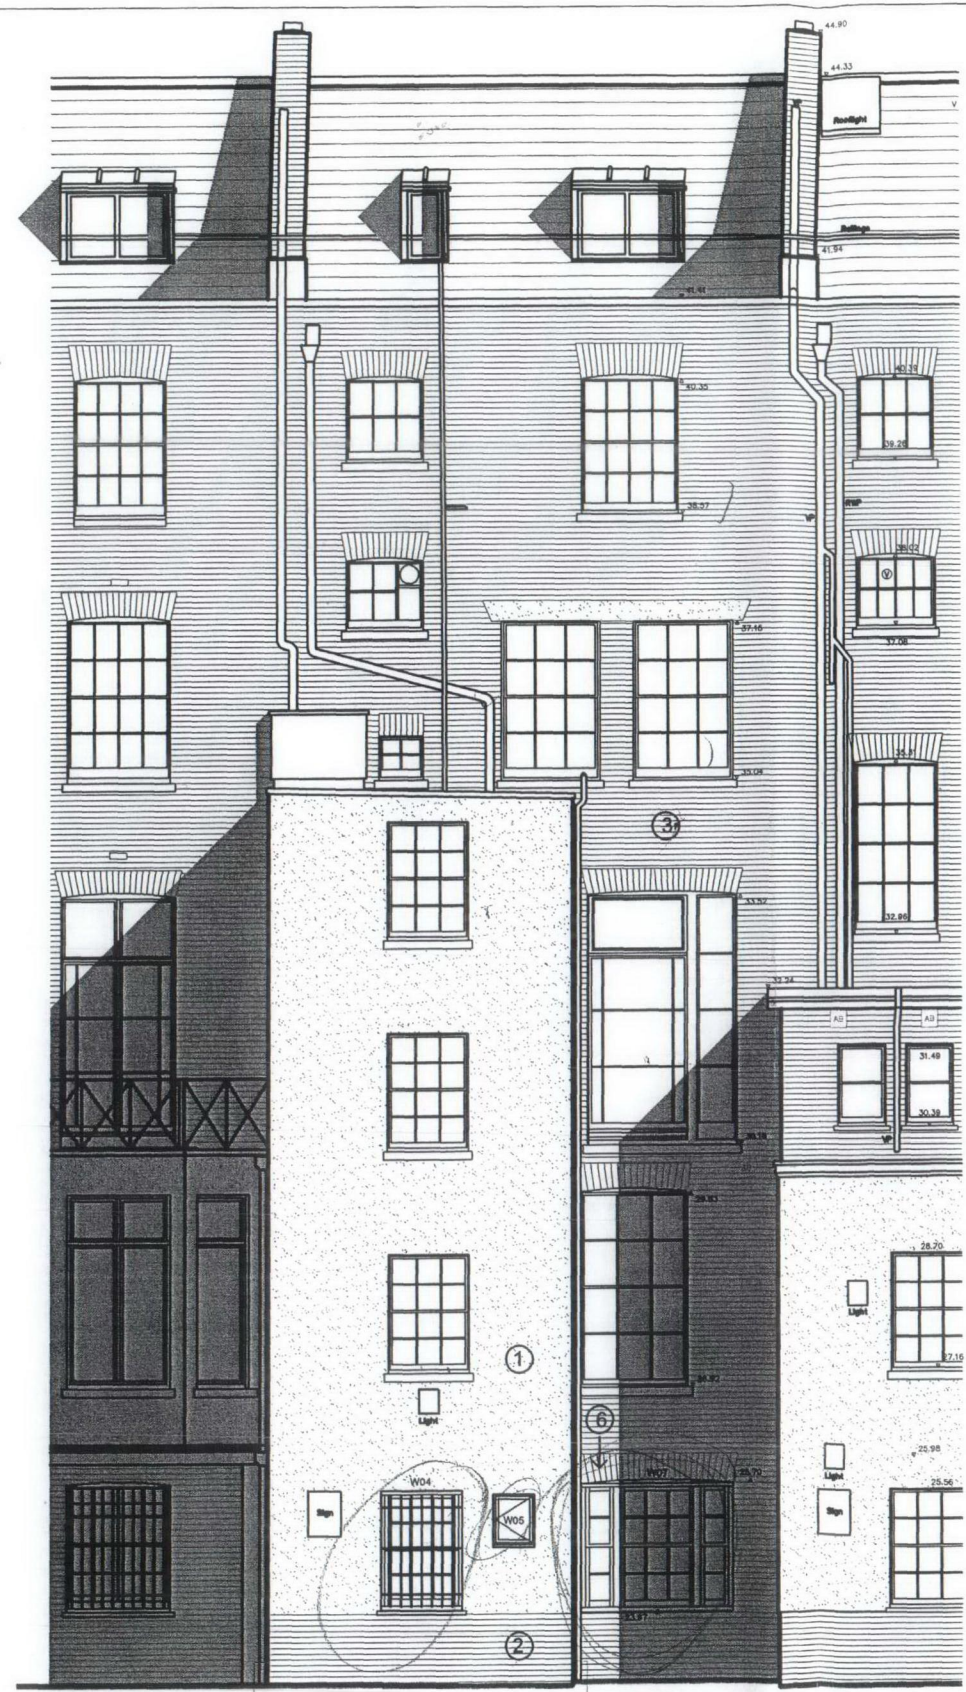


REAR ELEVATION A

REAR ELEVATION B

NO. 23 NO. 22 NO. 21
22.000m ABOVE ORDNANCE DATUM

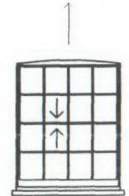


Basement window (No.23) showing no security bars

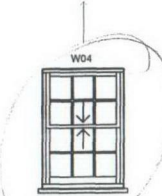


Basement window showing no security bars

W01, W03, W06
W04, W05, W07, W11 & W12
ED01
ED02 / W13

- EXISTING WINDOWS REFURBISHED.
- NEW WINDOWS TO EXISTING OPENINGS.
- NEW DOOR, FRAME & FANLIGHT TO EXISTING OPENING.
- NEW DOOR / WINDOW TO EXISTING OPENING.

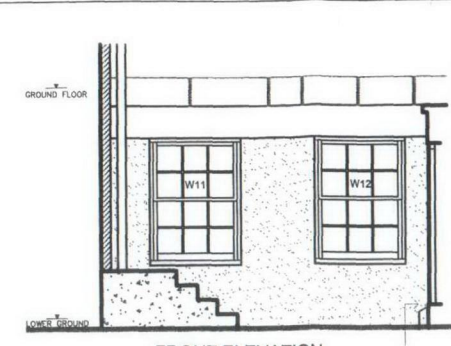

FRONT ELEVATION C

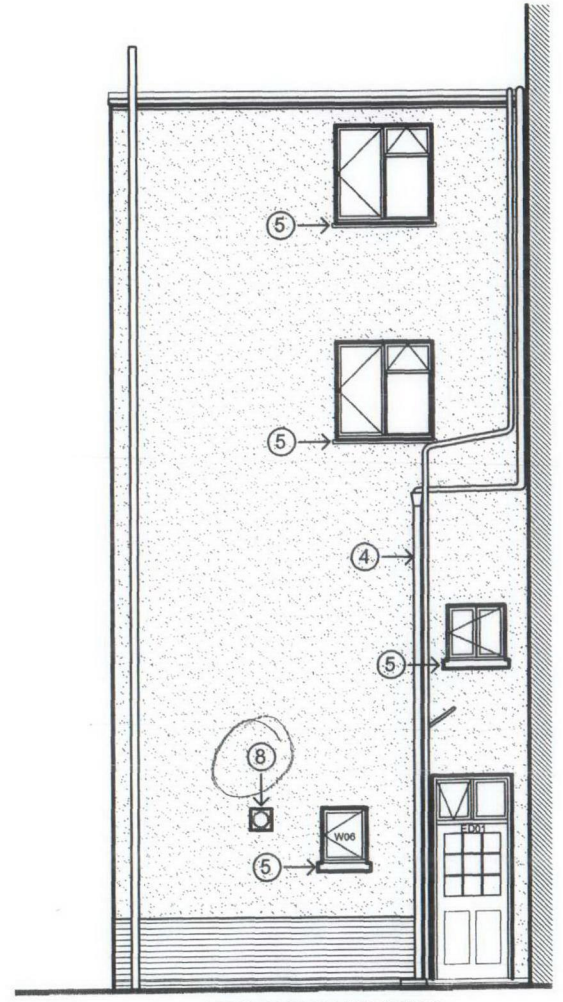

REAR SIDE ELEVATION (B)

NOTES
DO NOT SCALE OFF THIS DRAWING.
ALL DIMENSIONS MUST BE CHECKED ON SITE PRIOR TO ANY WORK BEING PUT IN HAND.
ANY DISCREPANCIES ARE TO BE BROUGHT TO THE ATTENTION OF THE PROJECT MANAGER IMMEDIATELY UPON DISCOVERY.

- ① SMOOTH RENDER SCORED TO COURSES 315MM HIGH PAINTED CREAM
- ② ROUGH BRICKWORK PAINTED CREAM
- ③ LIGHT GREY BRICKWORK FLEMISH BOND
- ④ CAST IRON SOIL OR RAINWATER PIPES PAINTED BLACK
- ⑤ STONE CILLS PAINTED CREAM
- ⑥ BRICK ARCHES OVER OPENINGS
- ⑦ TIMBER WINDOWS PAINTED WHITE
- ⑧ NEW EXTRACT FAN
- ⑨ FORMER WINDOW OPENING BLOCKED UP WITH NEW RENDER FINISH MATCHING EXISTING.

PLANNING APPLICATION

P1	24.07.09	Planning & Listed Building Consent Application Issue
Rev.	Date	Description



University College London
1-19, Torrington Place, London WC1E 7HB
Project Officer: R. Clements
Tel: 020 7679 x
Fax: 020 7813 0524
Email: @ucl.ac.uk
Drawn: MA
Date: July 2009
Scale: 1:100 @ A3
PROJECT No. 029/4

22 Gordon Square
Internal Refurbishment
External Rear & Front Elevations
As Proposed

DWG. NO. AL(21)P11 P1 rev