


Layout Sign Off	
Client Approved: . . .	
Date: . . .	

NOTES:
 1. Please note these drawings are subject to change upon receipt of a detailed survey.

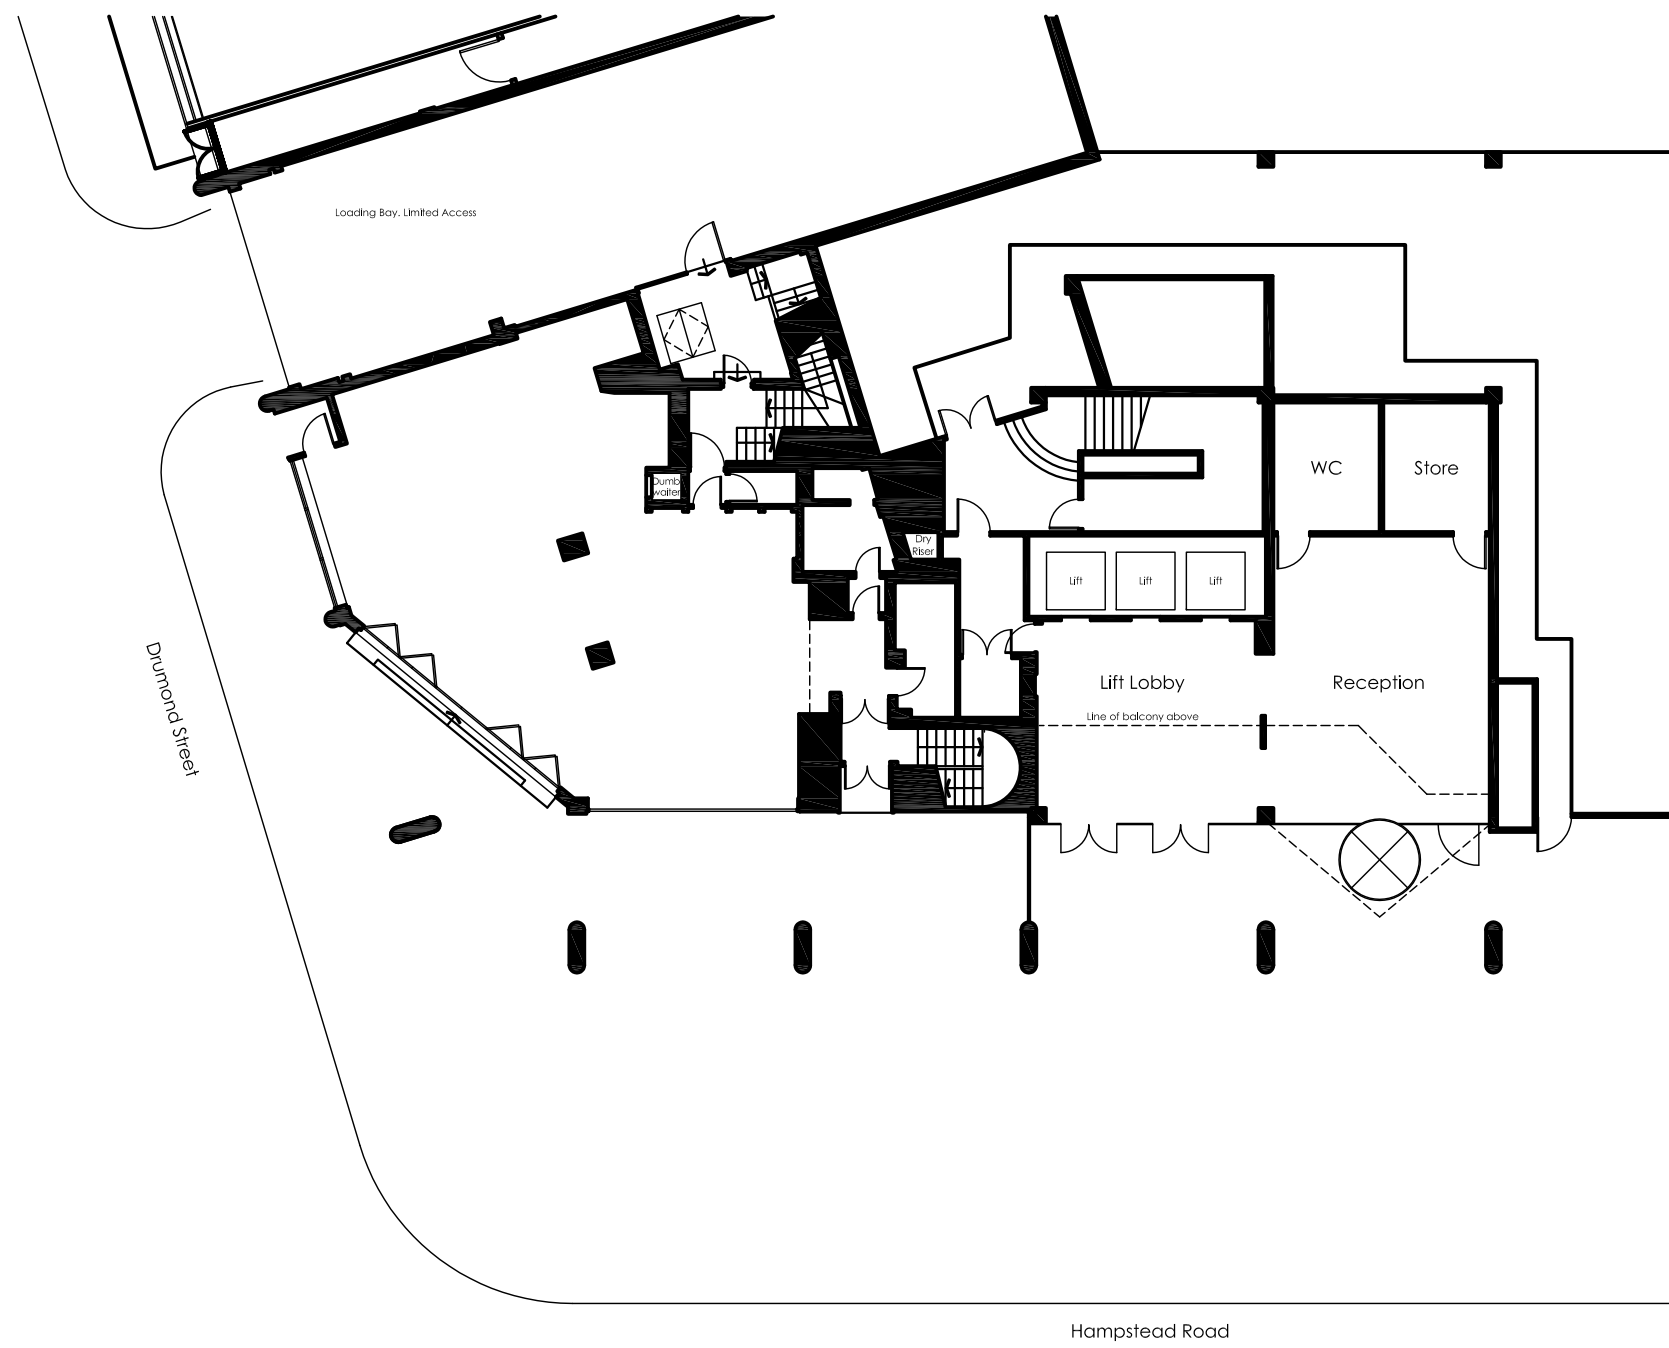

Mark	Revision	Drawn	Date	Checked
03P	Issued Status amended for Planning	SL	09Oct09	PS
02P	Issued for Planning	SL	08Oct09	
01P	First Issue	SL	02Oct09	



St Catherine's Court
 46-48 Portsmouth Road
 Guildford GU2 4DU
 T +44 (0)1483 568686
 F +44 (0)1483 575830
 W scottbrownrigg.com

Client's name
Jones Lang Lasalle

Job title
**Stephenson House
 London**

Drawing title
**Existing Ground Floor
 General Arrangement**

Scale
1:100 @ A1

Drawn	Checked	Date
SL	PS	01.10.09

Job No	Drawing No	Rev
13994	Ex-GA(10)-00-001	03P

Status
PLANNING

Existing Ground Floor Plan
 0m 1m 2m 3m 4m 5m
 0.5m 1.5m 2.5m 3.5m 4.5m