


© Scott Brownrigg Ltd
 Figured dimensions only are to be taken from this drawing. All dimensions are to be checked on site before any work is put in hand.

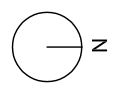


Layout Sign Off	
Client Approved: .	
Date: .	

NOTES:
 1. Please note these drawings are subject to change upon receipt of a detailed survey.

— Line indicates extent of Approved Office (B1) Ref.:2007/3978/P
 — Line indicates extent of proposed extension to Office Use

Mark	Revision	Drawn	Date	Checked
04P	Issued Status amended for Planning	SL	09Oct09	PS
03P	Issued for Planning	SL	08Oct09	.
02P	Existing Office Area partition deleted.	LNP	07Oct09	PS
01P	First Issue.	SL	02Oct09	.

Rev. .

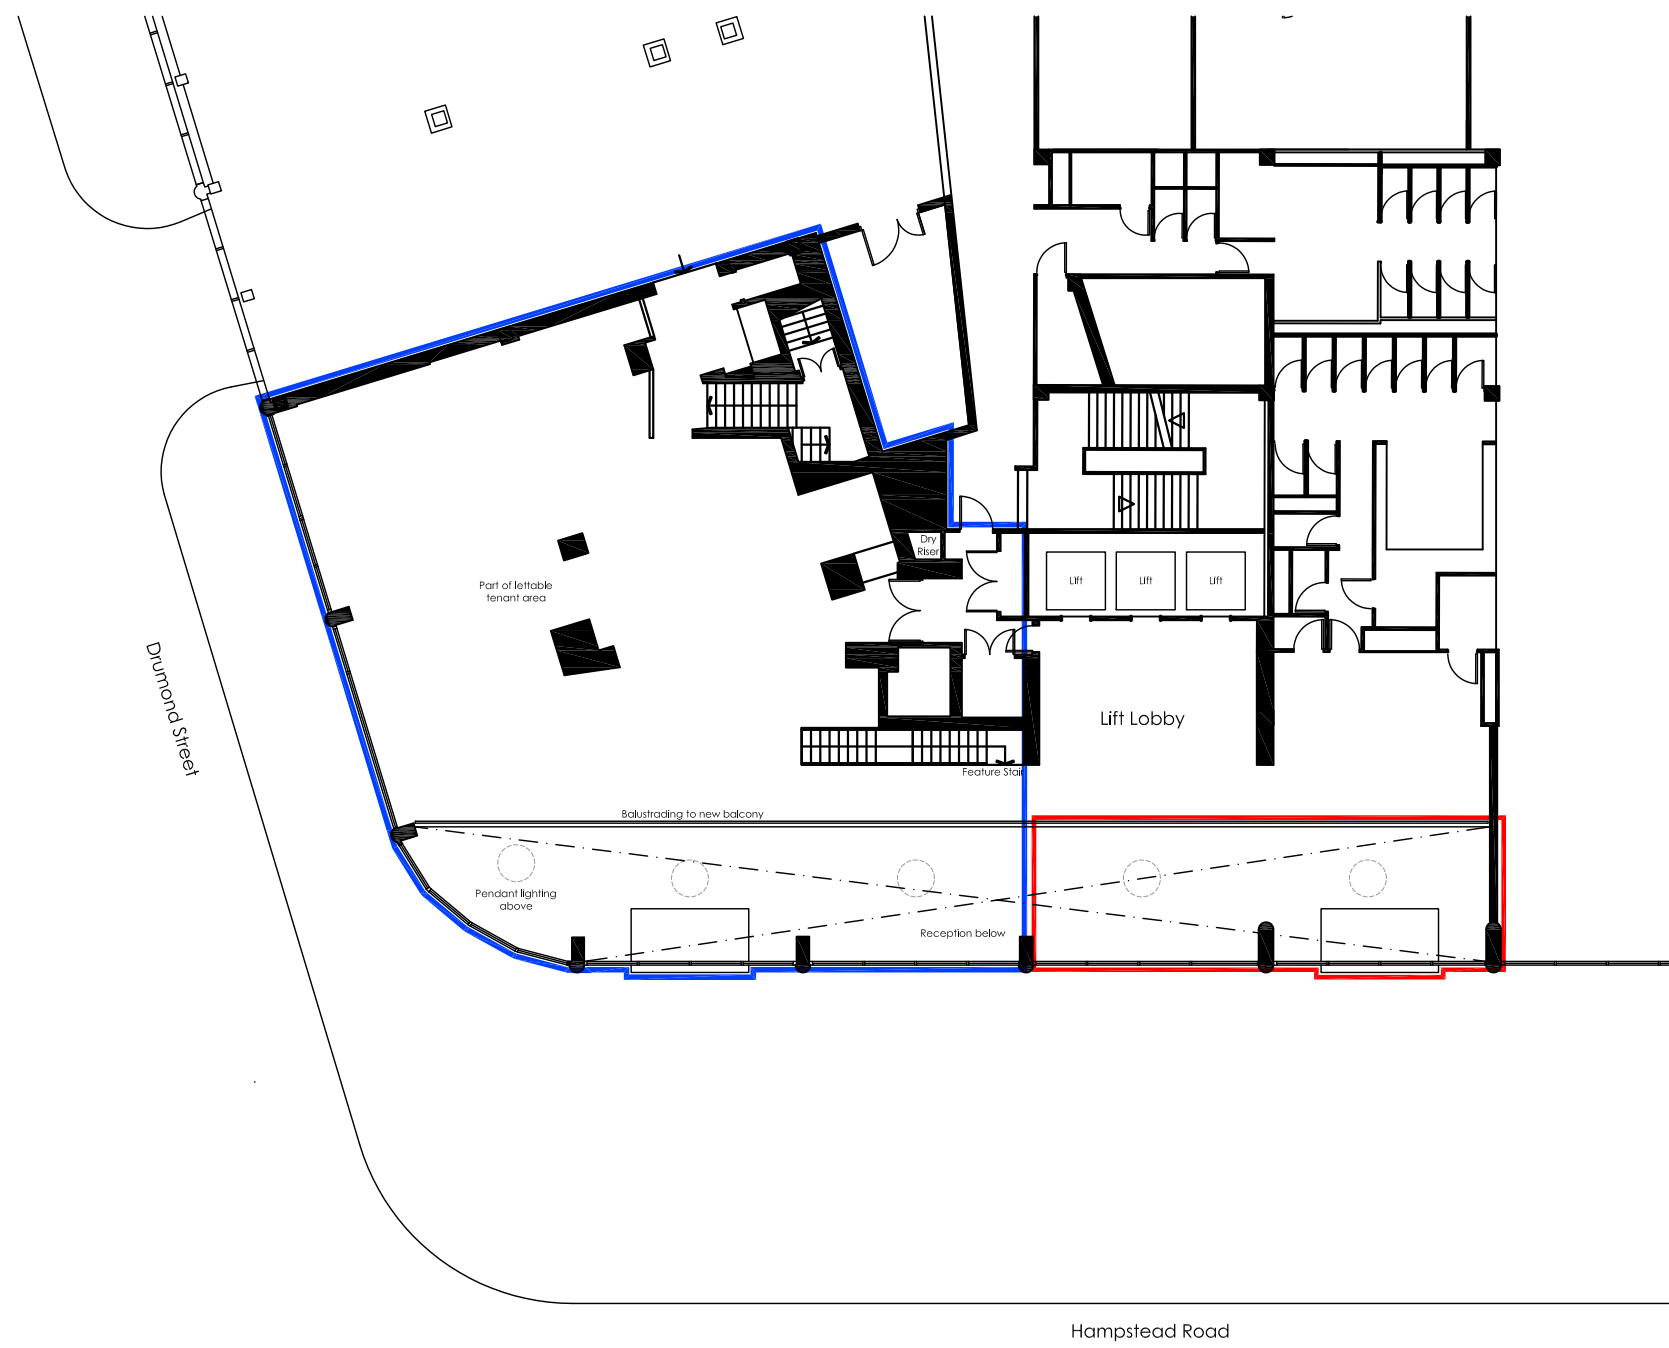

Proposed First Floor Plan
 0m 1m 2m 3m 4m 5m
 0.5m 1.5m 2.5m 3.5m 4.5m



St Catherine's Court
 46-48 Portsmouth Road
 Guildford GU2 4DU
 T +44 (0)1483 566666
 F +44 (0)1483 575330
 W scottbrownrigg.com

Client's name
Jones Lang Lasalle

Job title
**Stephenson House
 London**

Drawing title
**Proposed First Floor
 General Arrangement**

Scale
1:100 @ A1

Drawn	Checked	Date
SL	PS	01.10.09

Job No	Drawing No	Rev
13994	-GA-(10)01-001	04P

Status
PLANNING