


Notes
Copyright remains the property of Canaway Fleming Architects and this drawing is not to be used for any purposes without the express permission of the Architect. No implied License is given for its use.

Do not scale from this drawing. All dimensions should be checked on site for accuracy.

KEY:

WT 04 Window reference

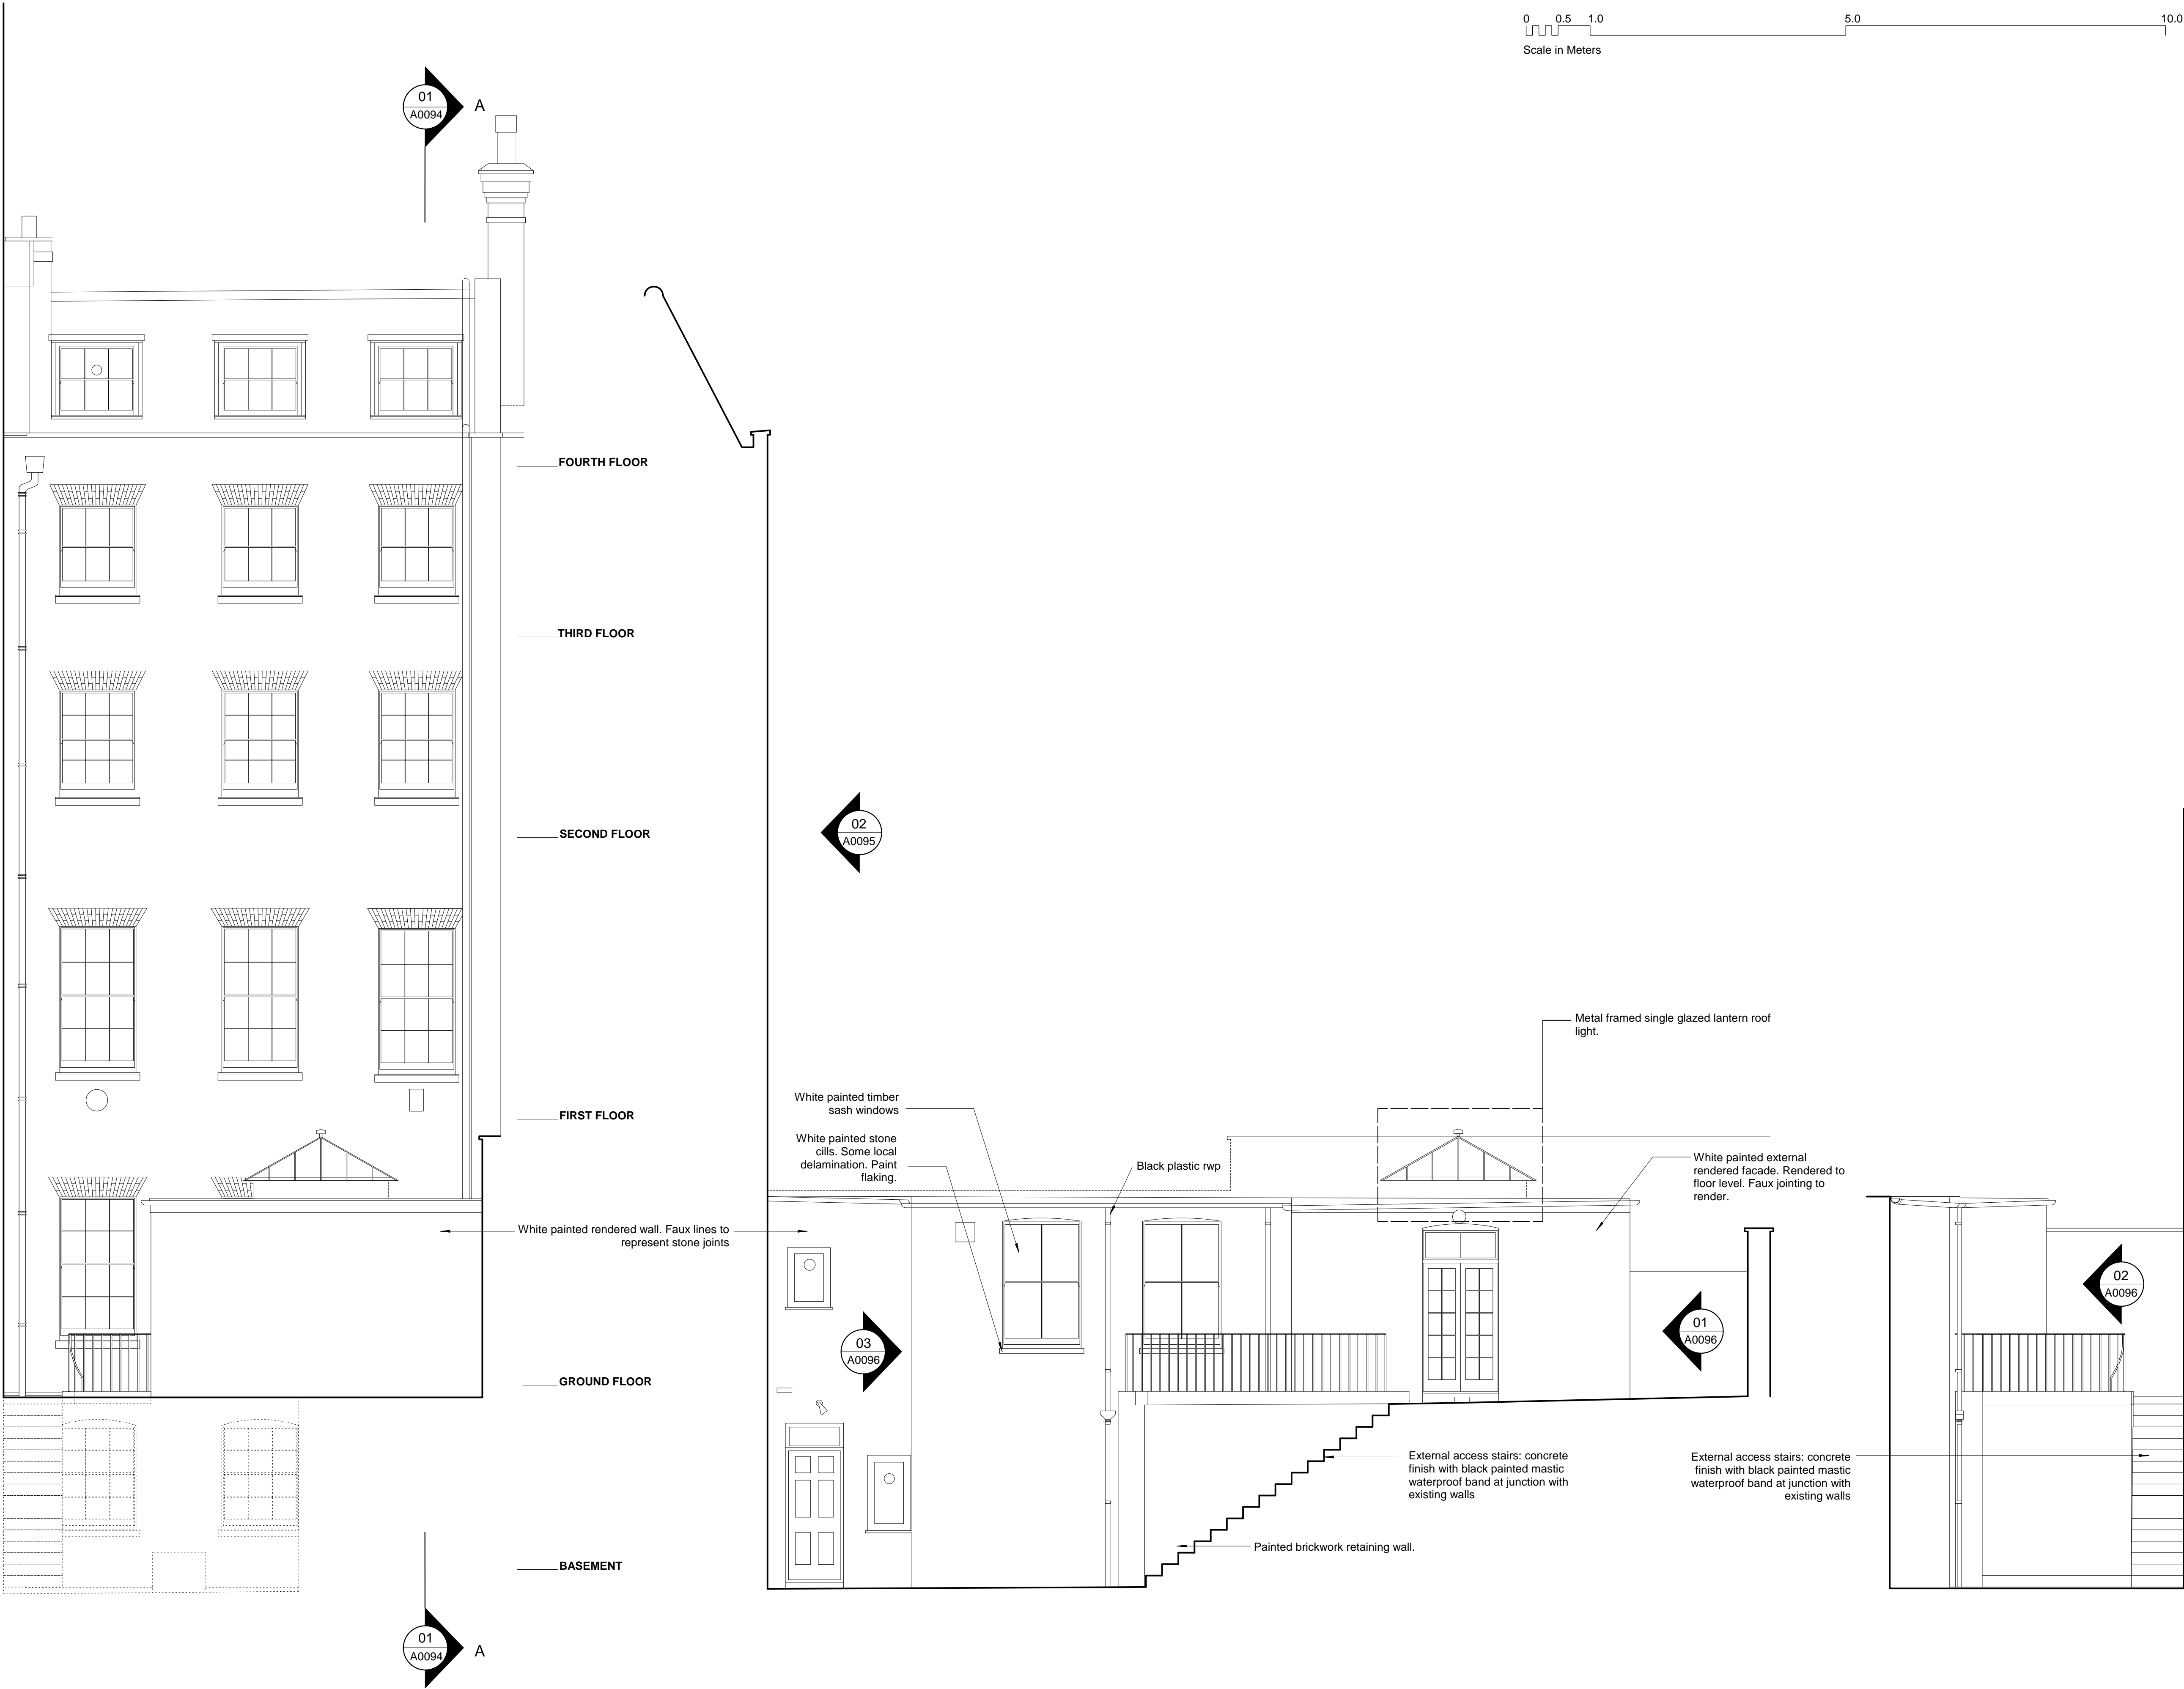

Notes
Copyright remains the property of Canaway Fleming Architects and this drawing is not to be used for any purposes without the express permission of the Architect. No implied License is given for its use.

Do not scale from this drawing. All dimensions should be checked on site for accuracy.

Revisions

CANAWAY FLEMING ARCHITECTS

Canaway Fleming Architects Ltd
The Dutch House
307-308 High Holborn
London WC1V 7LL
T: 020 7430 2262
F: 020 7430 2274
E: mailbox@canawayfleming.com

Client Holborn Links Limited.

Project 8 Southampton Place, London.

Drawing Title Existing Rear Extension Elevation

Date September 2009 Scale 1:50 @ A1



© Copyright Canaway Fleming Architects Ltd.

Project	Origin	No.	Revision
058	A	0096	-
Status	Drawn	Checked	
PLANNING	MC	NF	


01 EXTENSION REAR ELEVATION
A0096 EXISTING 1:50

02 EXTENSION SIDE ELEVATION
A0096 EXISTING 1:50


03 EXTENSION ELEVATION
A0096 EXISTING 1:50

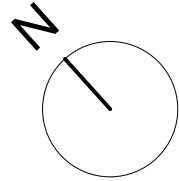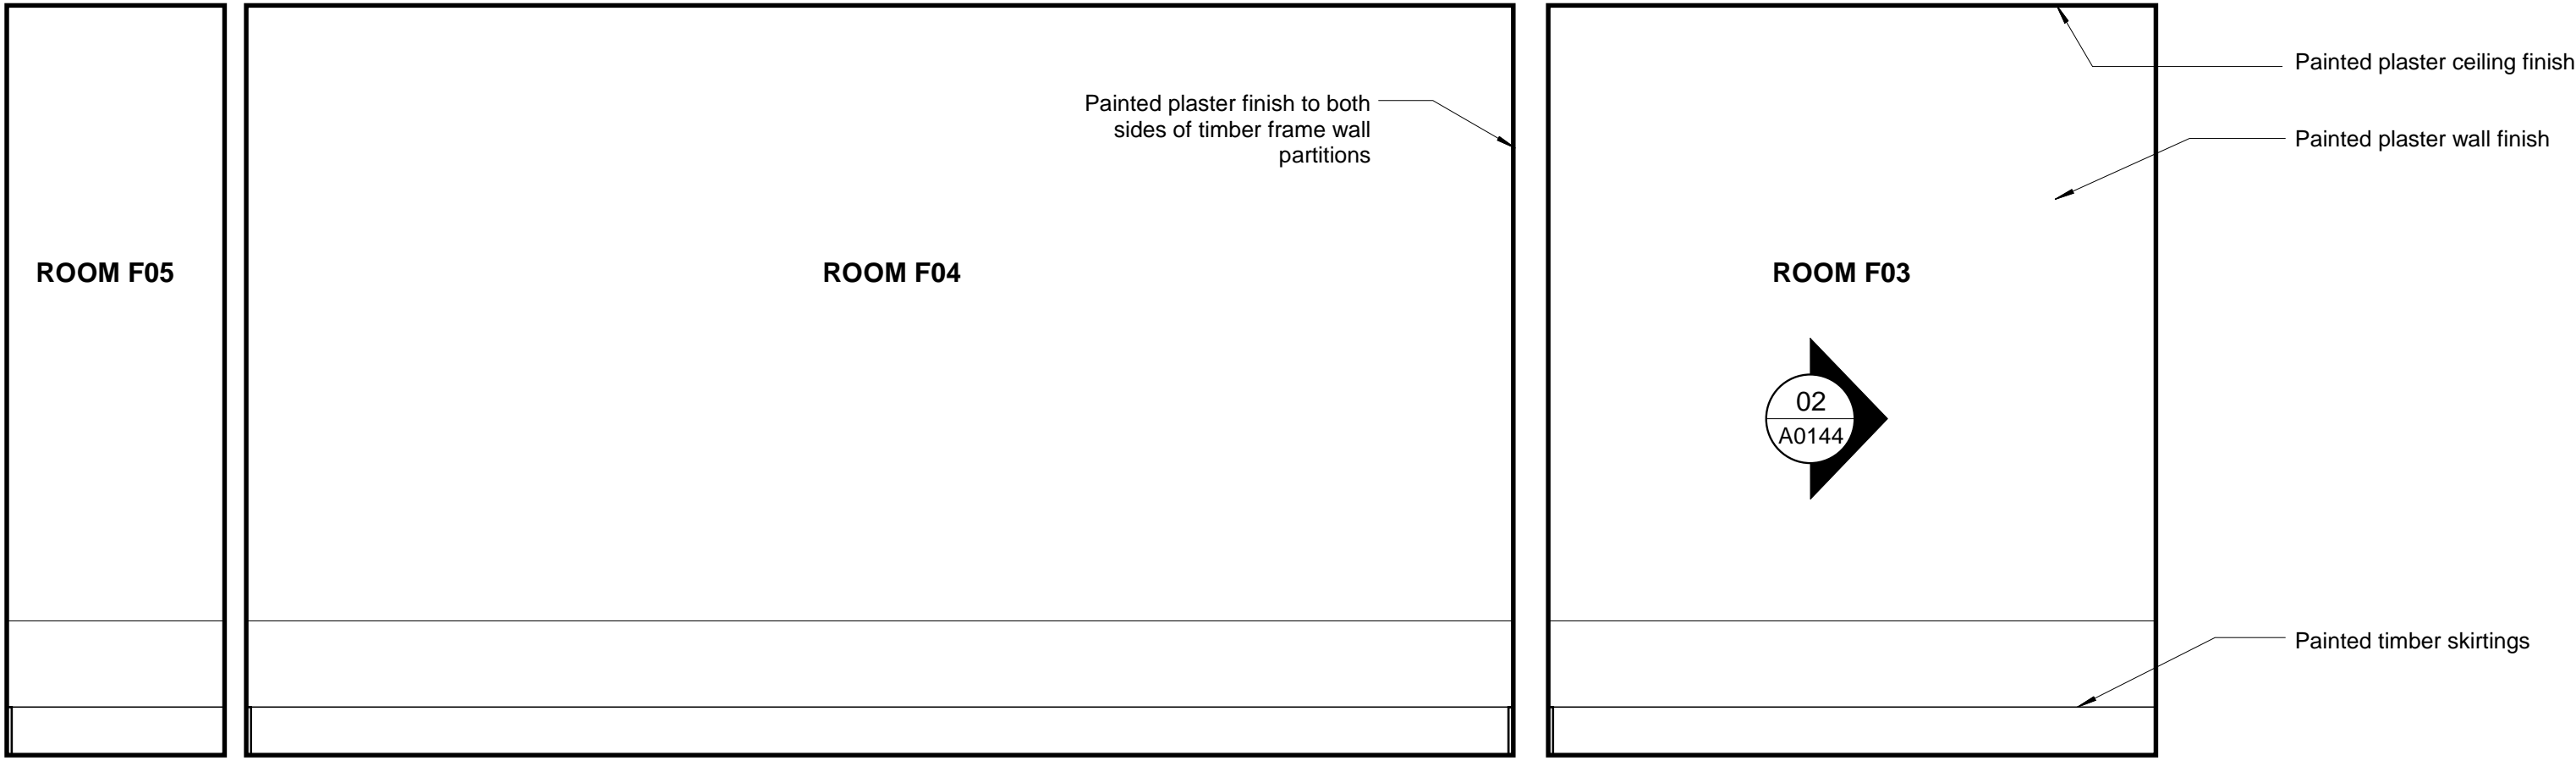

01
A0144
FOURTH FLOOR INTERNAL ELEVATIONS ROOMS F03, F04, F05
EXISTING 1:20

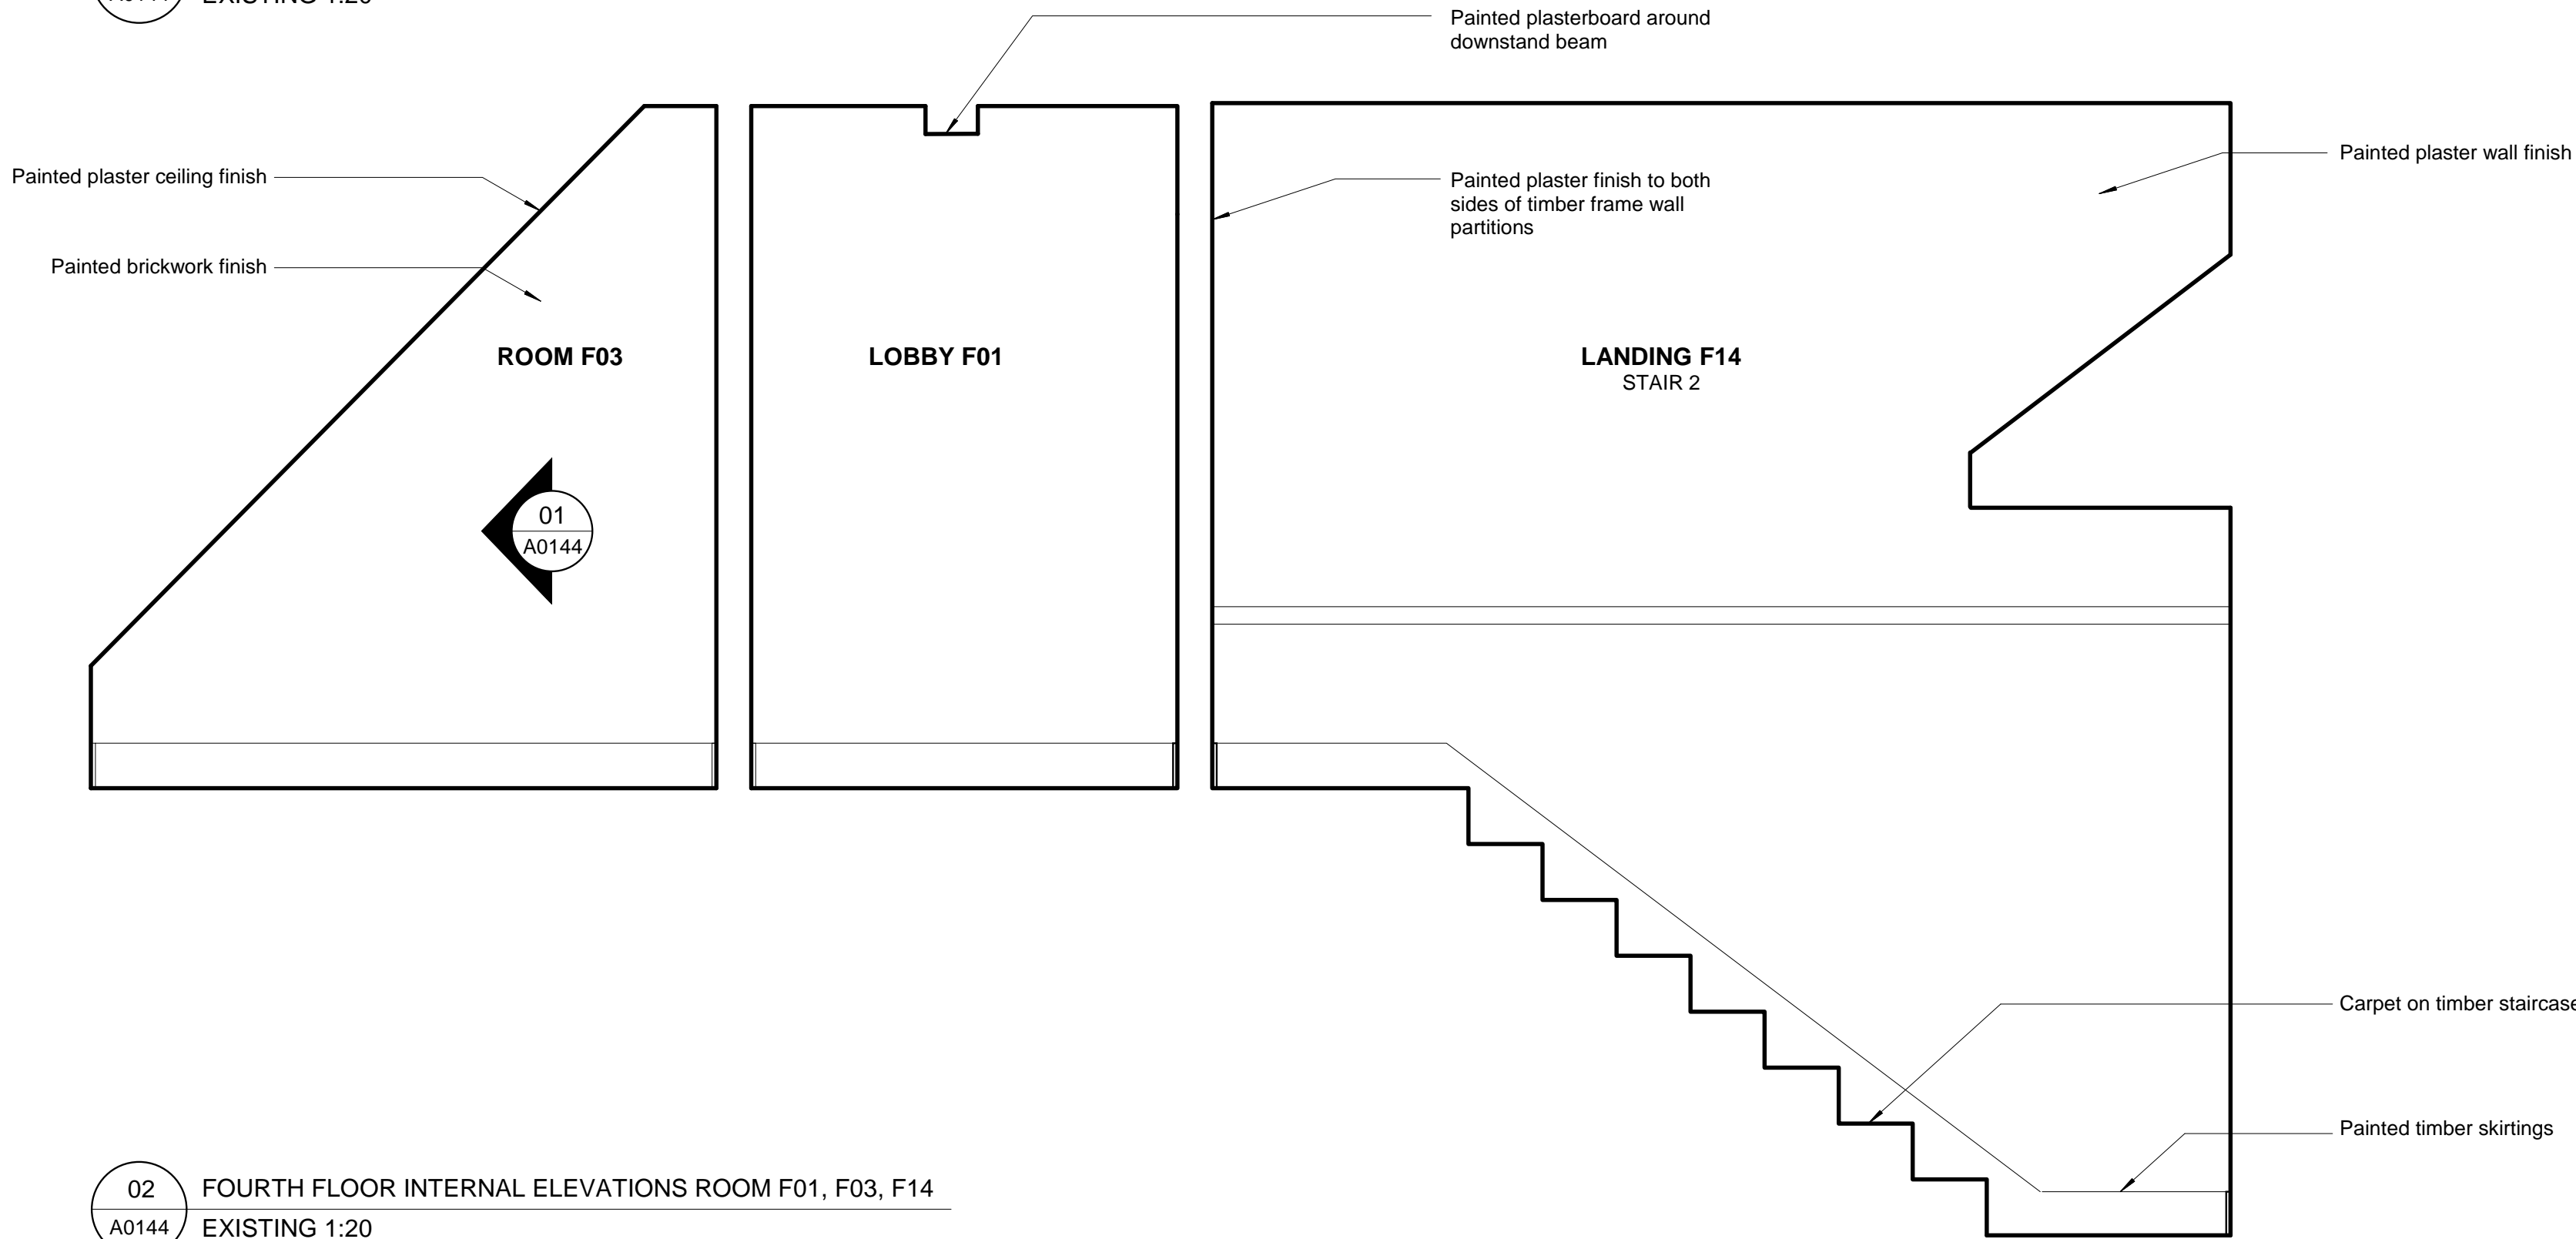

02
A0144
FOURTH FLOOR INTERNAL ELEVATIONS ROOM F01, F03, F14
EXISTING 1:20

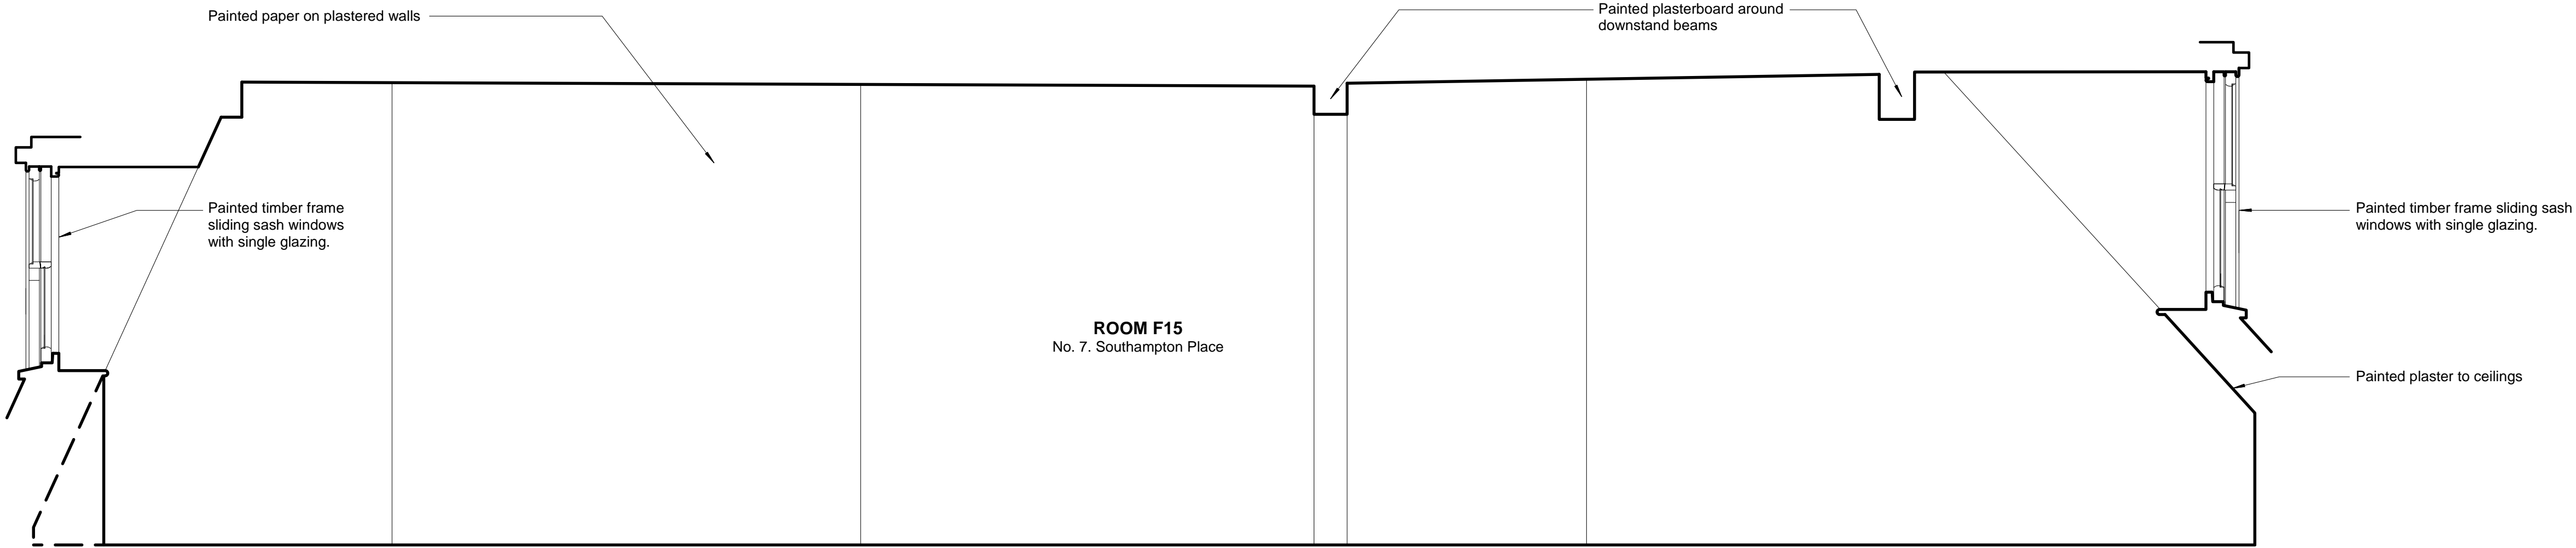

03
A0144
FOURTH FLOOR INTERNAL ELEVATIONS ROOM F15
EXISTING 1:20

Notes
Copyright remains the property of Canaway Fleming Architects and this drawing is not to be used for any purposes without the express permission of the Architect. No implied License is given for its use.

Do not scale from this drawing. All dimensions should be checked on site for accuracy.

Revisions

CANAWAY FLEMING ARCHITECTS

Canaway Fleming Architects Ltd
The Dutch House
307-308 High Holborn
London WC1V 7LL
T: 020 7430 2262
F: 020 7430 2274
E: mailbox@canawayfleming.com

Client Holborn Links Limited.


Project 8 Southampton Place, London.

Drawing Title Existing Fourth Floor Internal Elevations

Date September 2009 Scale 1:20 @ A1


© Copyright Canaway Fleming Architects Ltd.

Project	Origin	No.	Revision
058	A	0144	-
Status	Drawn	Checked	
PLANNING	LH	MC	

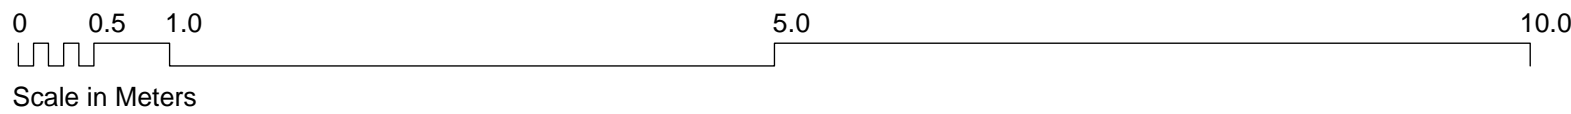


Notes
Copyright remains the property of Canaway Fleming Architects and this drawing is not to be used for any purposes without the express permission of the Architect. No implied License is given for its use.


Do not scale from this drawing. All dimensions should be checked on site for accuracy.

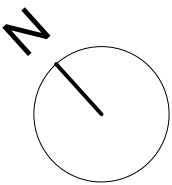

- KEY:**
- Site Boundary
 - Boundary of Land owned by applicant adjacent to site

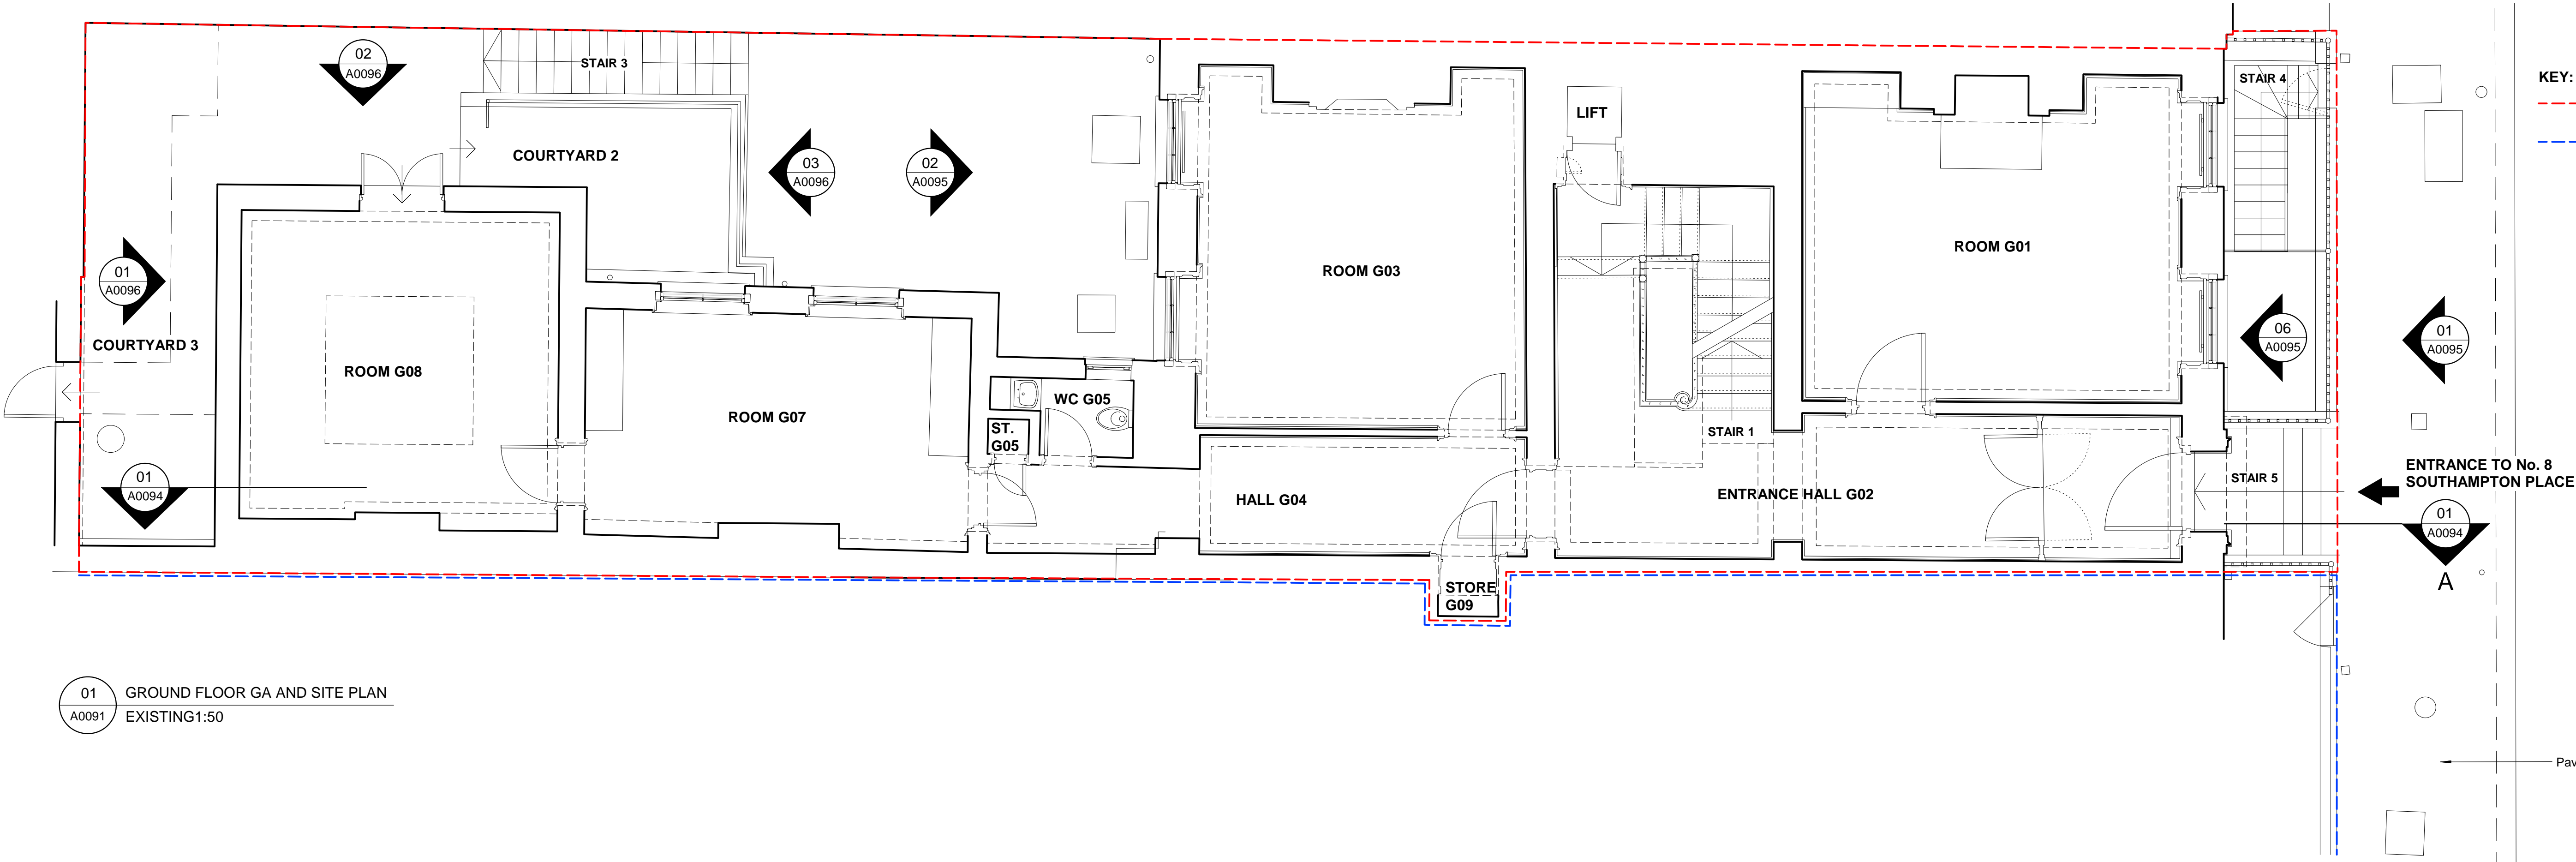

01 GROUND FLOOR GA AND SITE PLAN
A0091 EXISTING1:50

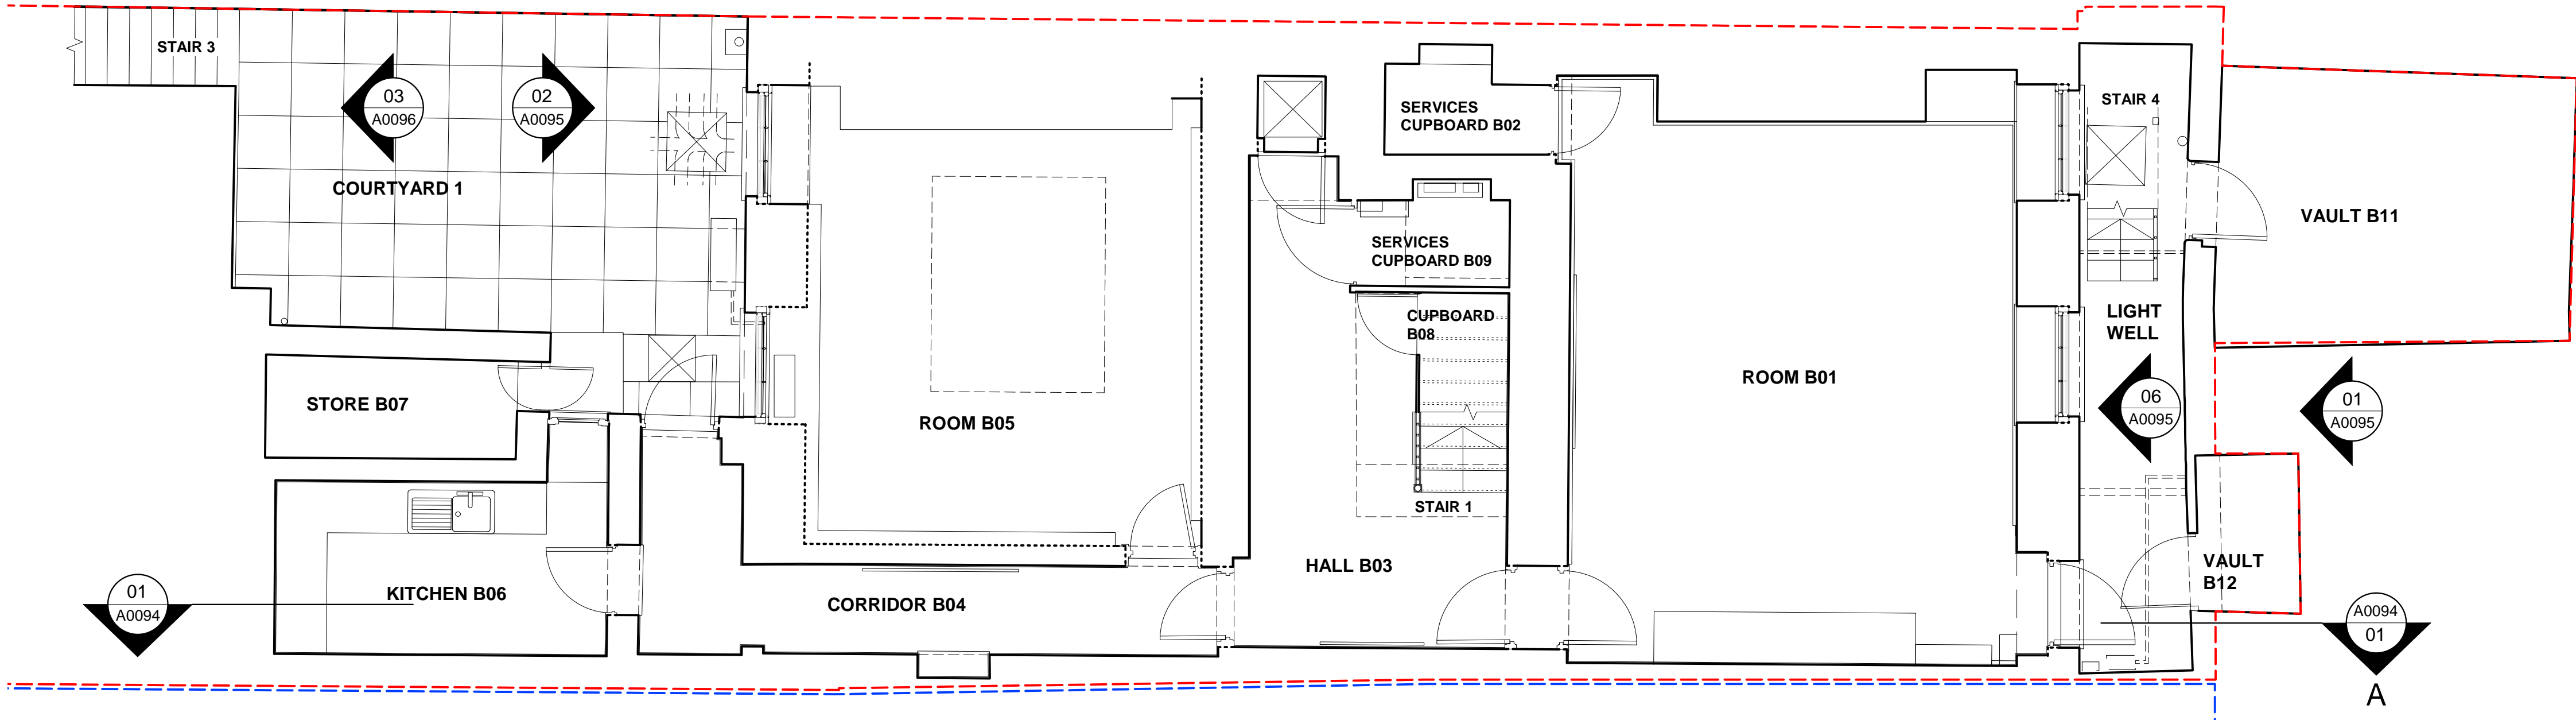

02 BASEMENT FLOOR GA PLAN
A0091 EXISTING1:50

Revisions

CANAWAY FLEMING ARCHITECTS


Canaway Fleming Architects Ltd
The Dutch House
307-308 High Holborn
London WC1V 7LL
T: 020 7430 2262
F: 020 7430 2274
E: mailbox@canawayfleming.com

Client Holborn Links Limited.
Project 8 Southampton Place, London.

Drawing Title Existing Basement and Ground Floor
General Arrangement and Site Plan


Date October 2009 Scale 1:50 @ A1

© Copyright Canaway Fleming Architects Ltd.			
Project	Origin	No.	Revision
058	A	0091	-
Status	Drawn	Checked	
PLANNING	MC	MF	

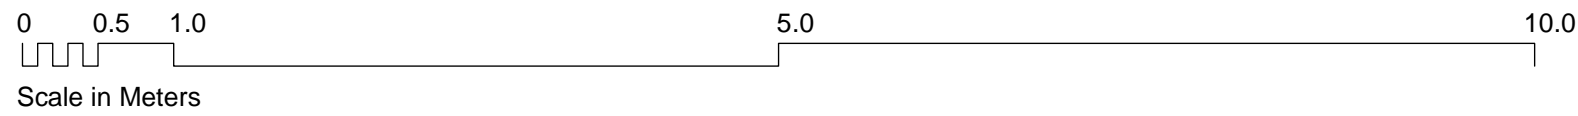


Notes
Copyright remains the property of Canaway Fleming Architects and this drawing is not to be used for any purposes without the express permission of the Architect. No implied License is given for its use.


Do not scale from this drawing. All dimensions should be checked on site for accuracy.

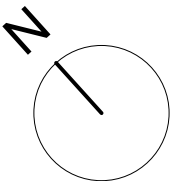


- KEY:**
- Site Boundary
 - Boundary of Land owned by applicant adjacent to site
 - Hatch denotes extent of internal partition walls and part wall between No. 7 and 8. Southampton place to be removed on fourth floor.

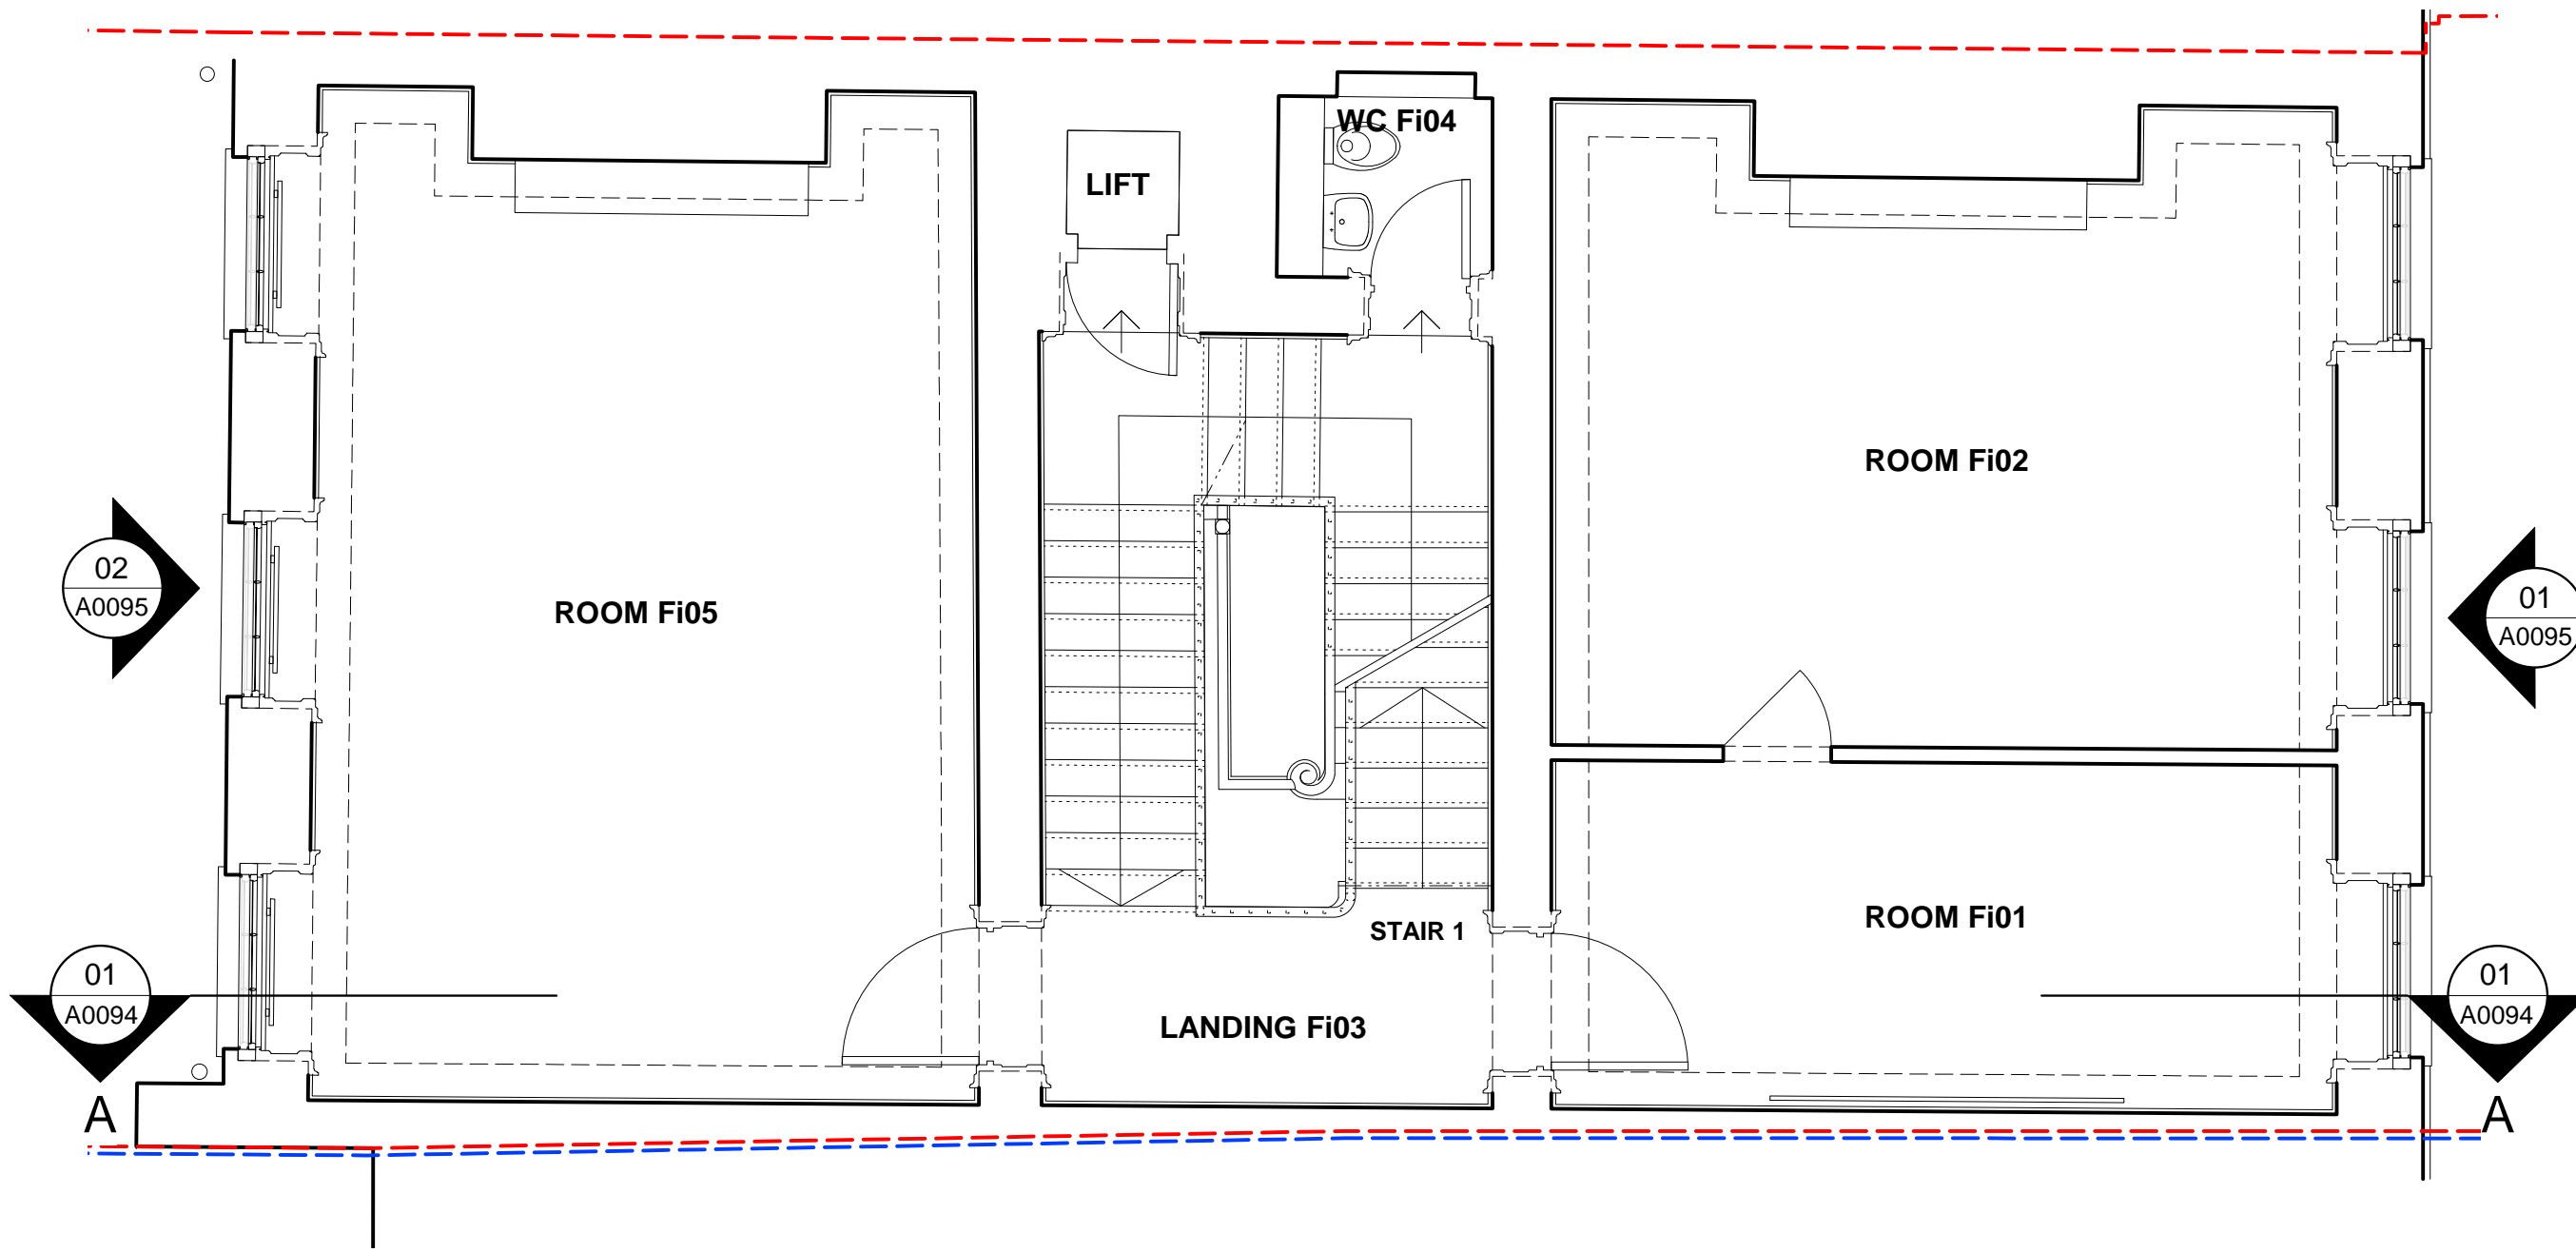


01 FIRST FLOOR GA PLAN
A0092 EXISTING1:50

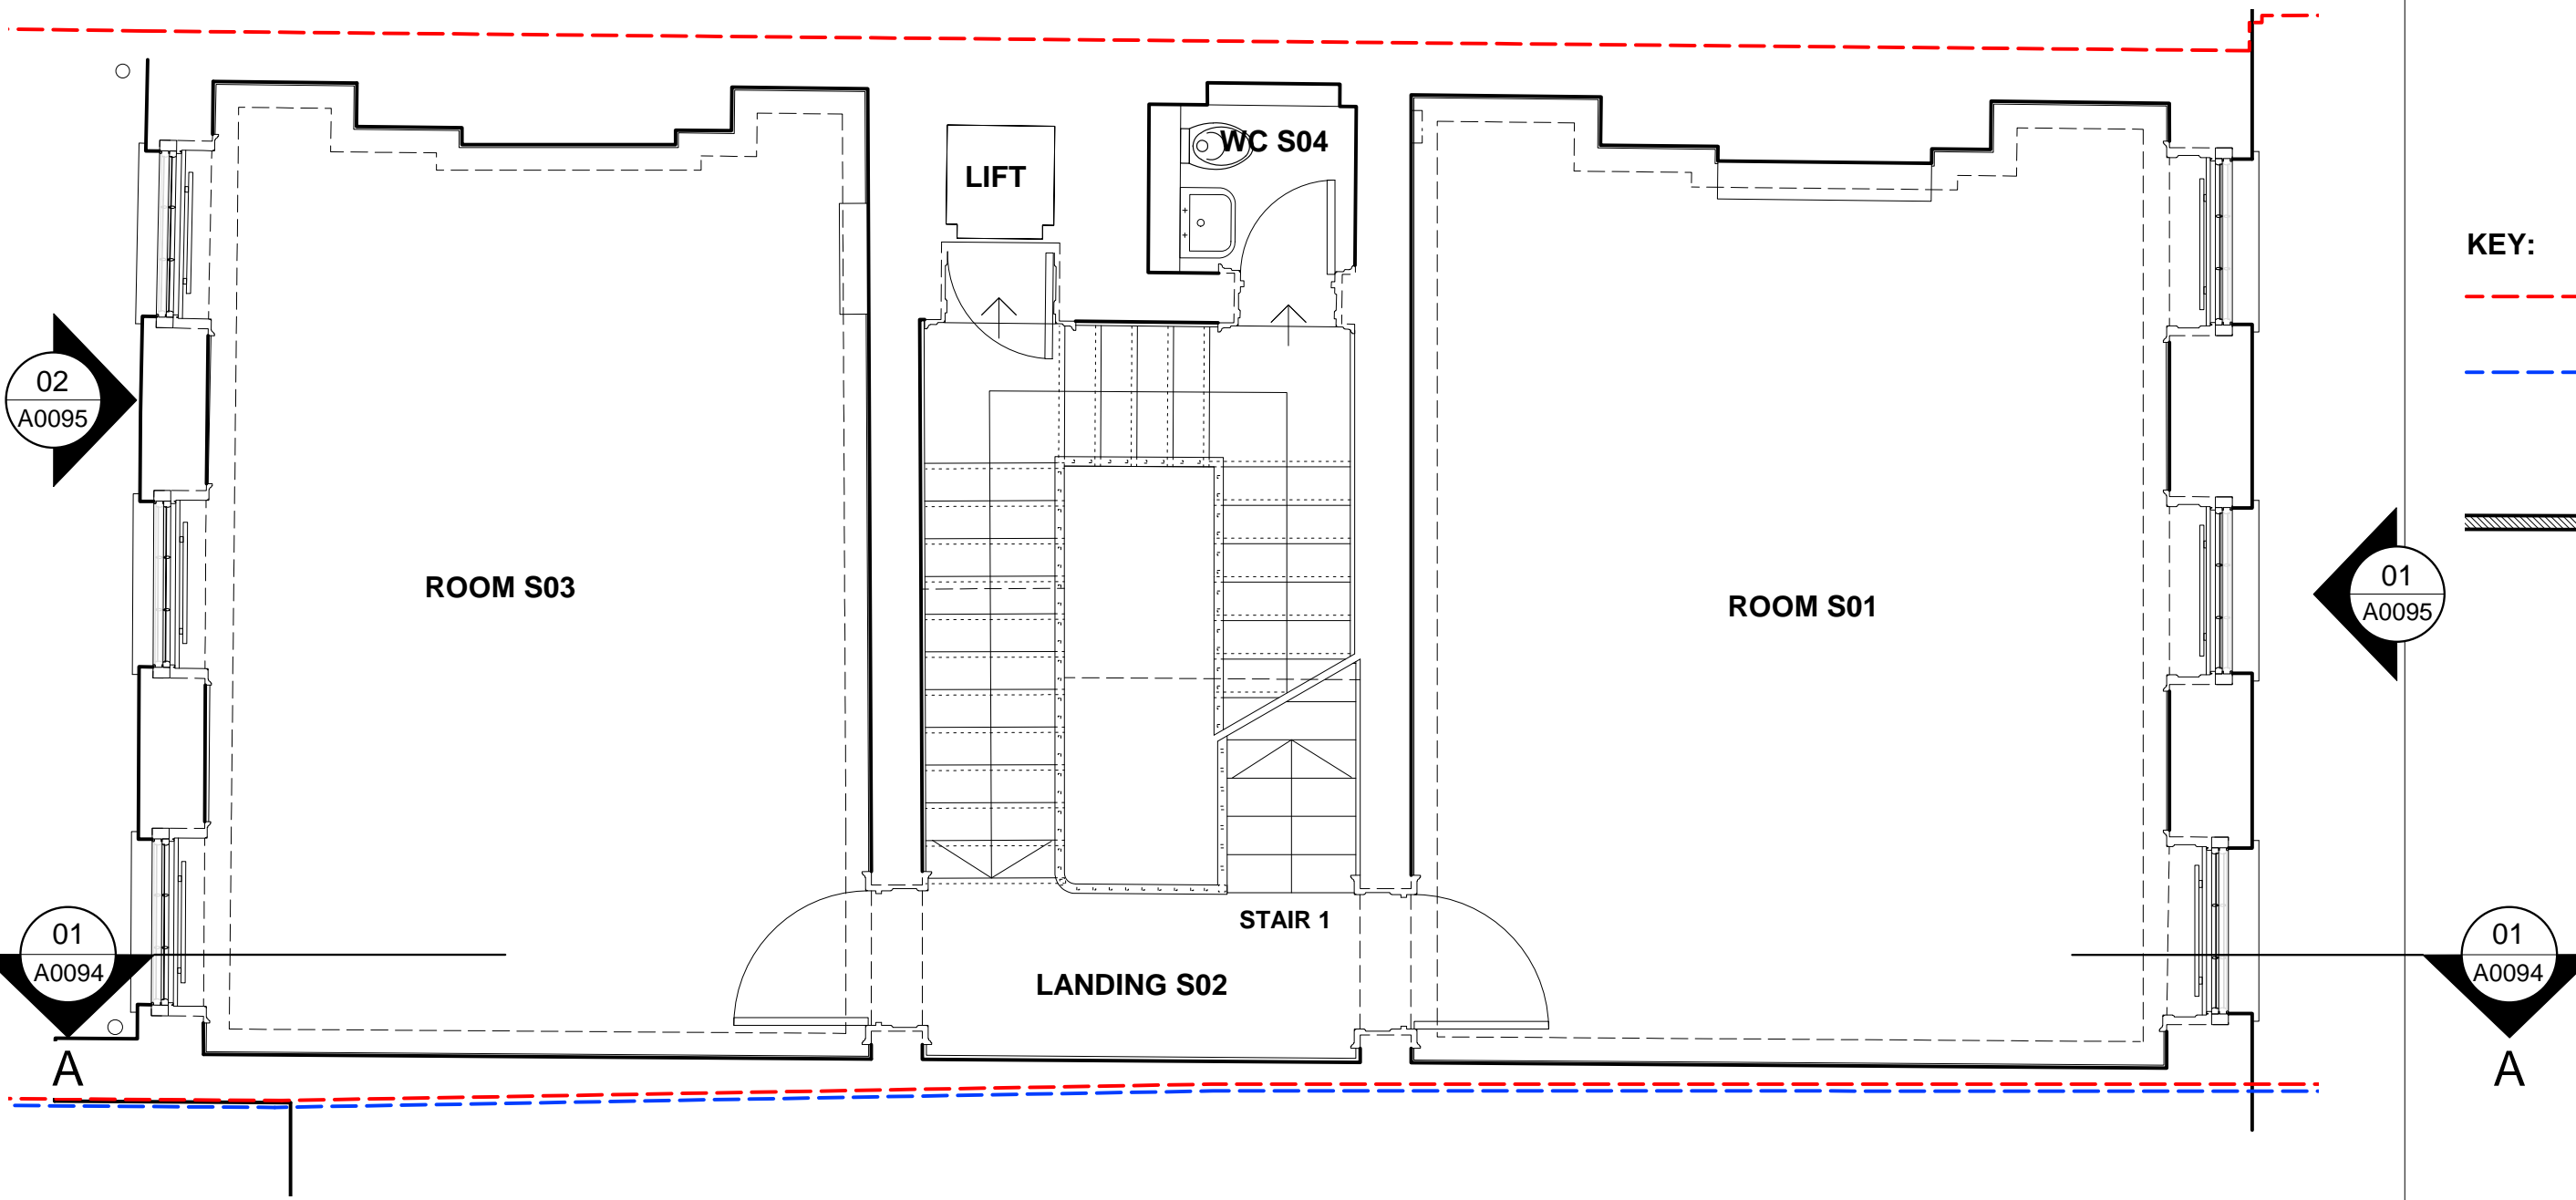

02 SECOND FLOOR GA PLAN
A0092 EXISTING1:50

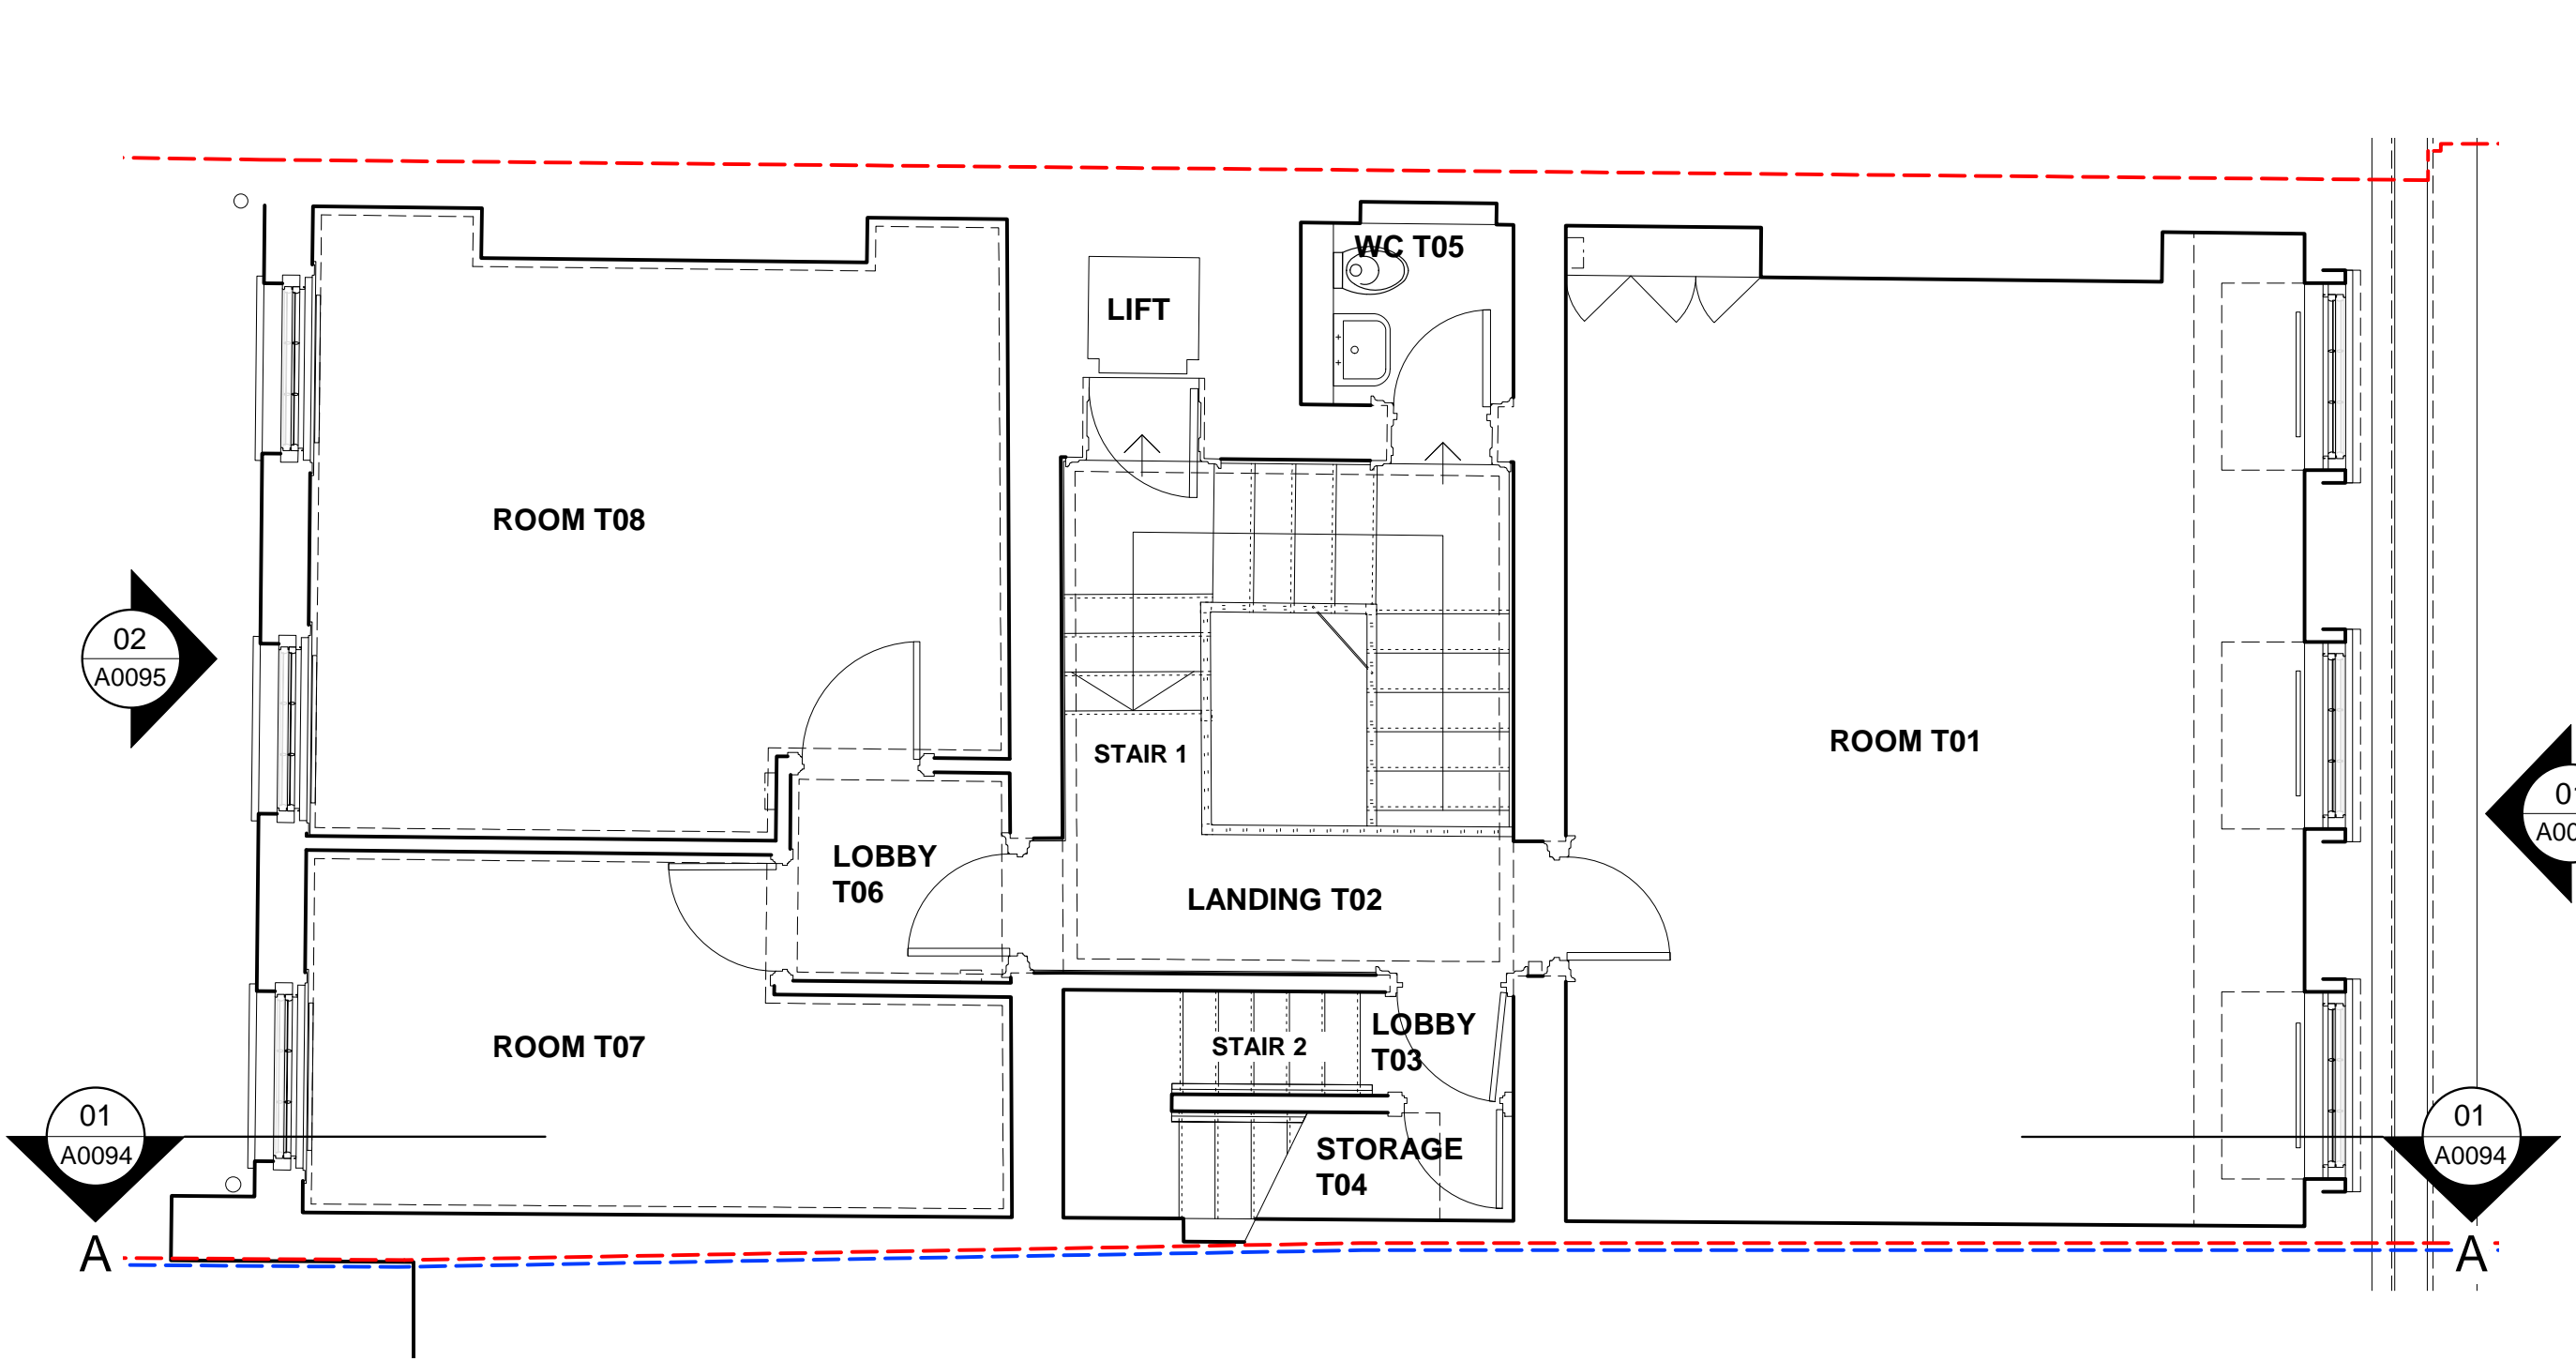

03 THIRD FLOOR GA PLAN
A0092 EXISTING1:50

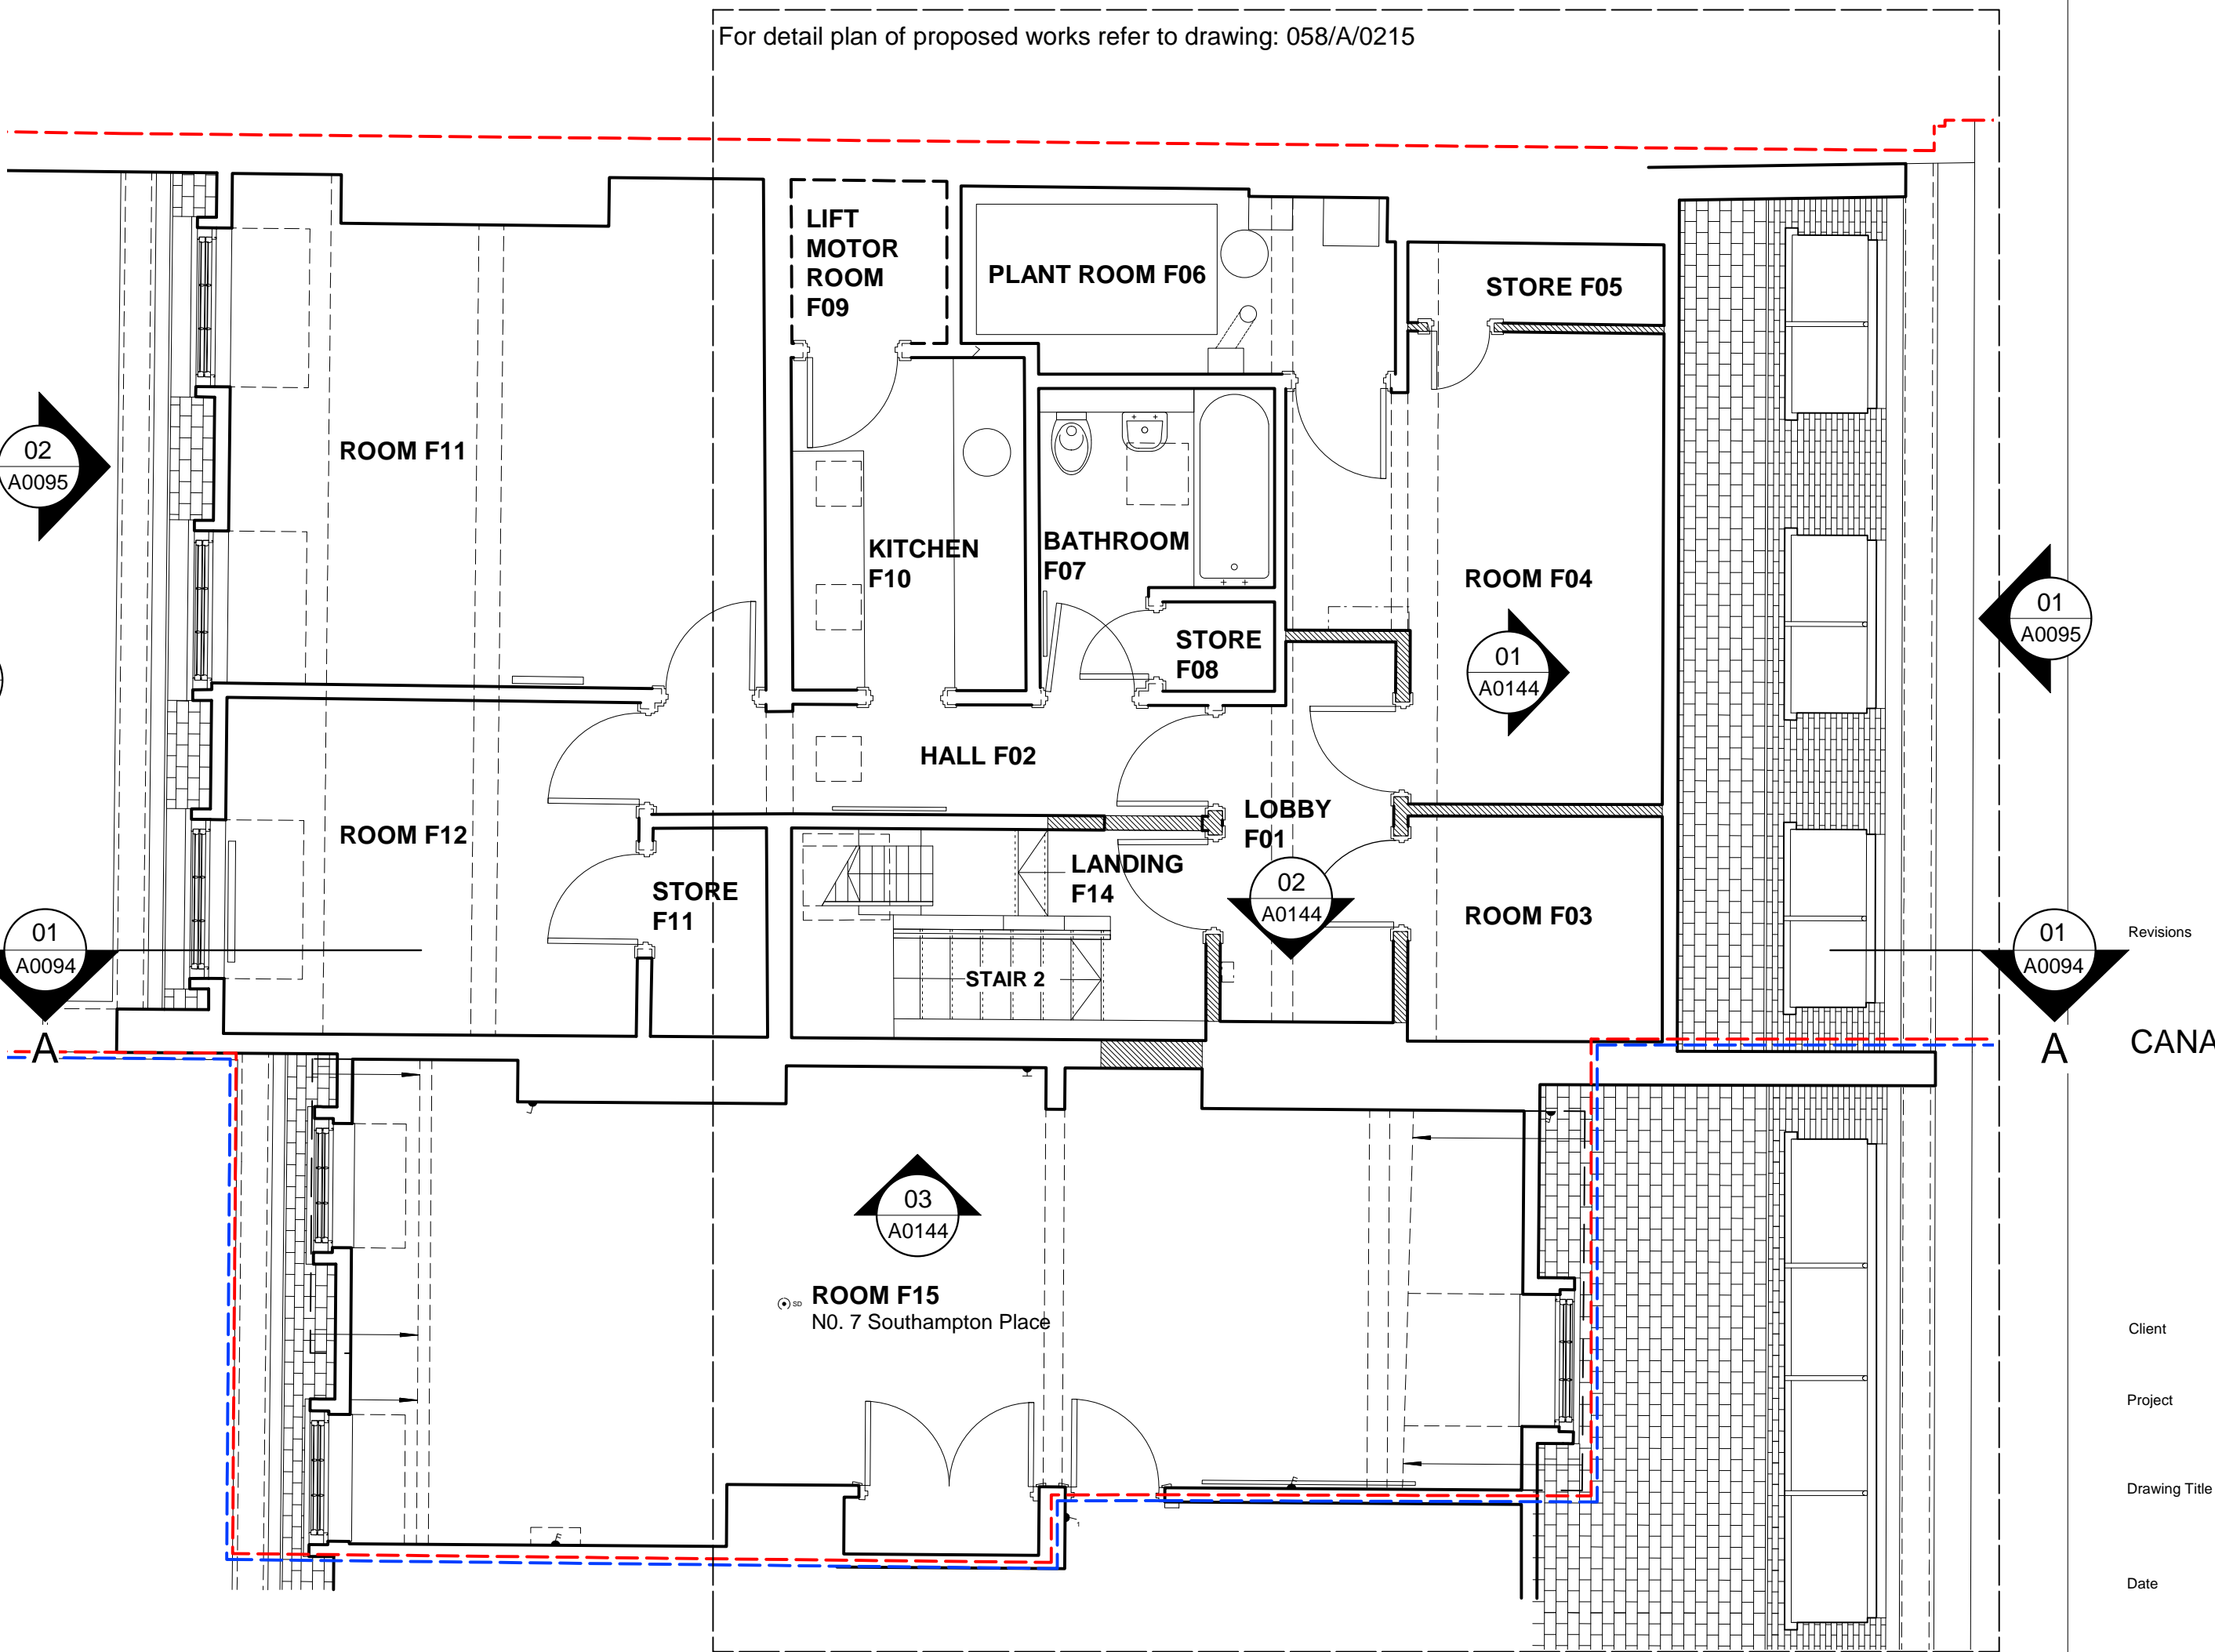

04 FOURTH FLOOR GA PLAN
A0092 EXISTING1:50

CANAWAY FLEMING ARCHITECTS

Canaway Fleming Architects Ltd
The Dutch House
307-308 High Holborn
London WC1V 7LL
T: 020 7430 2262
F: 020 7430 2274
E: mailbox@canawayfleming.com

Client Holborn Links Limited.


Project 8 Southampton Place, London.

Drawing Title Existing First, Second, Third and Fourth Floor General Arrangement Plans

Date October 2009 Scale 1:50 @ A1


© Copyright Canaway Fleming Architects Ltd.

Project	Origin	No.	Revision
058	A	0092	-
Status	Drawn	Checked	
PLANNING	MC	MF	

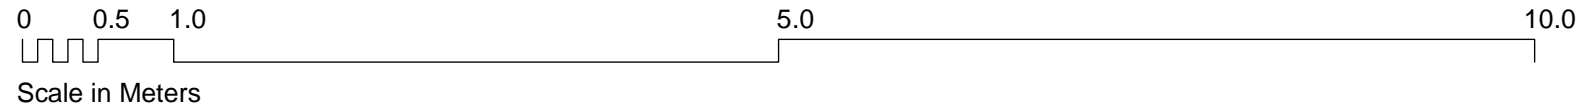

Notes
Copyright remains the property of Canaway Fleming Architects and this drawing is not to be used for any purposes without the express permission of the Architect. No implied License is given for its use.


Do not scale from this drawing. All dimensions should be checked on site for accuracy.

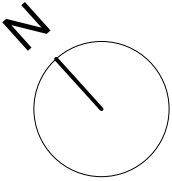

KEY:

- Site Boundary
- Boundary of Land owned by applicant adjacent to site

- Stone copings to top of parapet walls
- Extent of stone cornice below parapet level
- Lead lined gutters behind parapet walls
- Lead flat roof to dormers
- Red clay tile finish to mansard roof

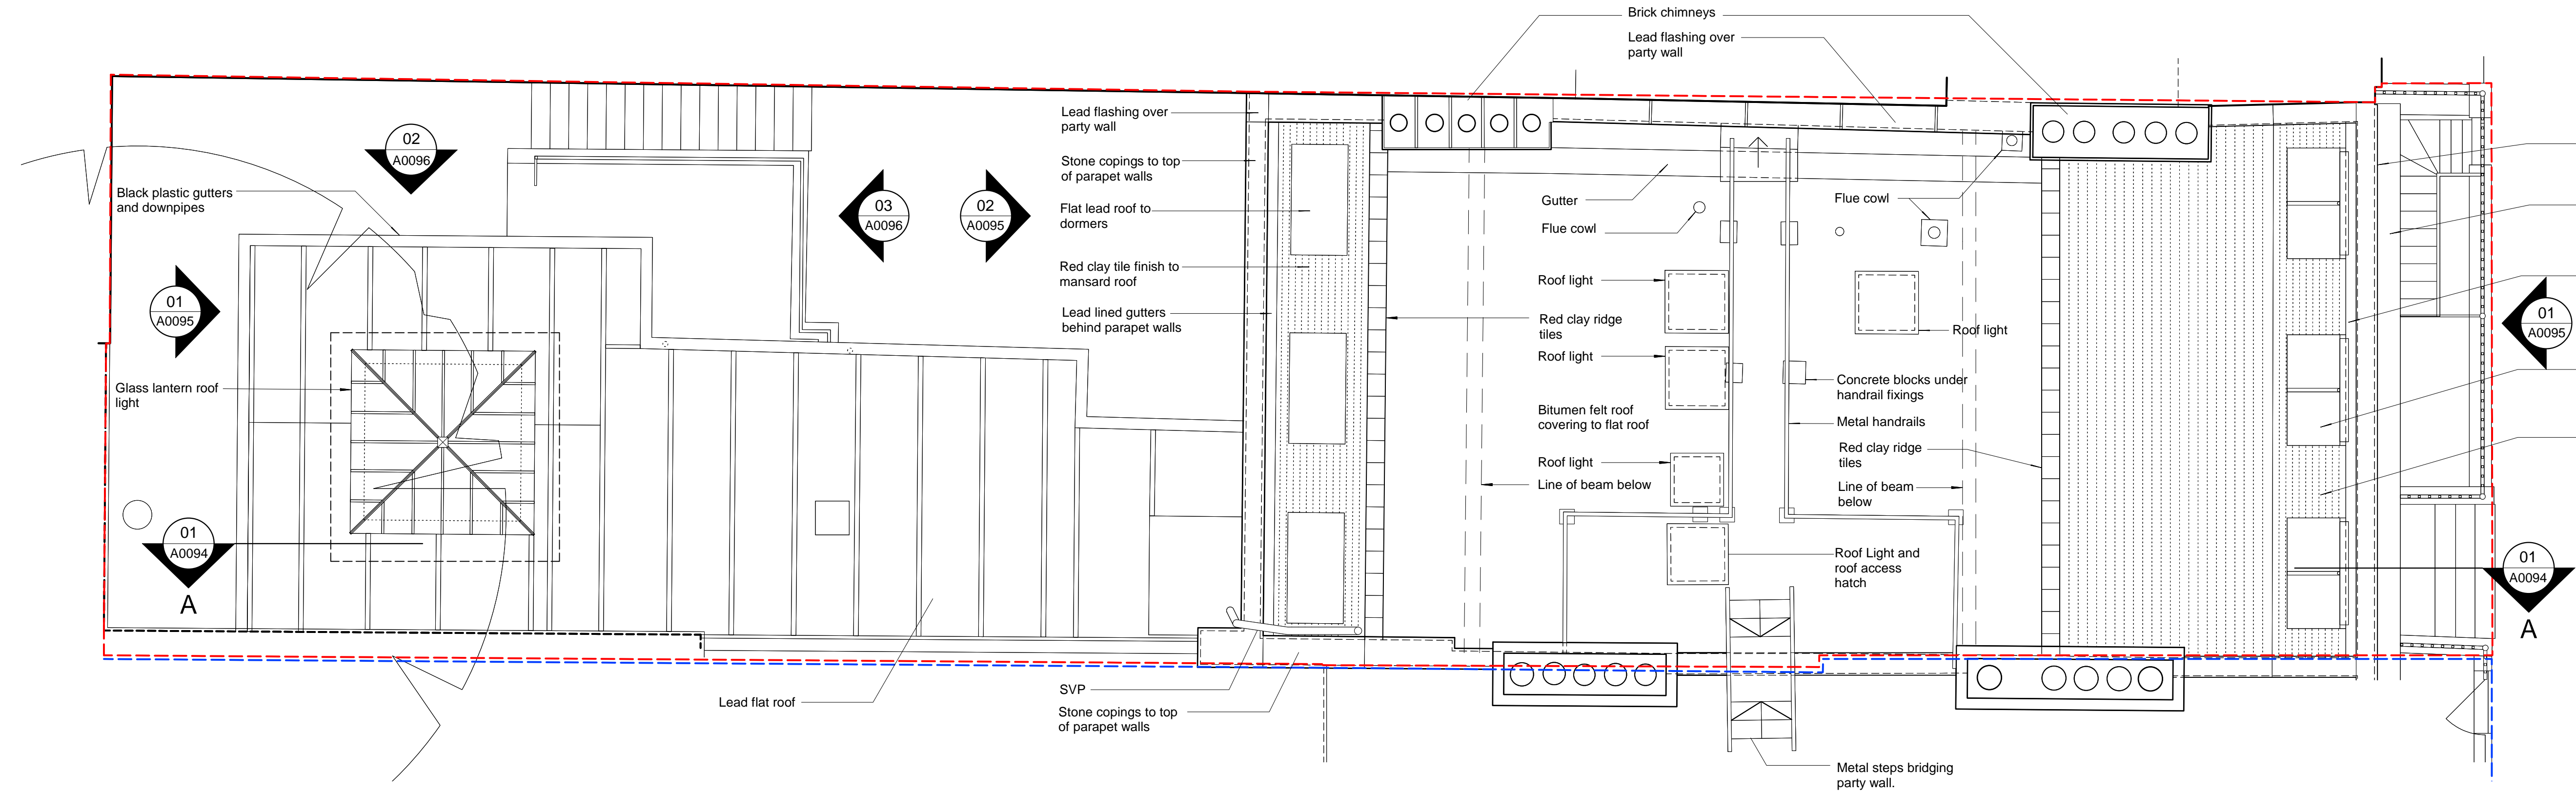

01 ROOF GA PLAN
A0093 EXISTING1:50

Revisions

CANAWAY FLEMING ARCHITECTS

Canaway Fleming Architects Ltd
The Dutch House
307-308 High Holborn
London WC1V 7LL
T: 020 7430 2262
F: 020 7430 2274
E: mailbox@canawayfleming.com

Client Holborn Links Limited.


Project 8 Southampton Place, London.

Drawing Title Existing Roof General Arrangement Plan

Date October 2009 Scale 1:50 @ A1

© Copyright Canaway Fleming Architects Ltd.

Project	Origin	No.	Revision
058	A	0093	-
Status	Drawn	Checked	
PLANNING	MC	MF	

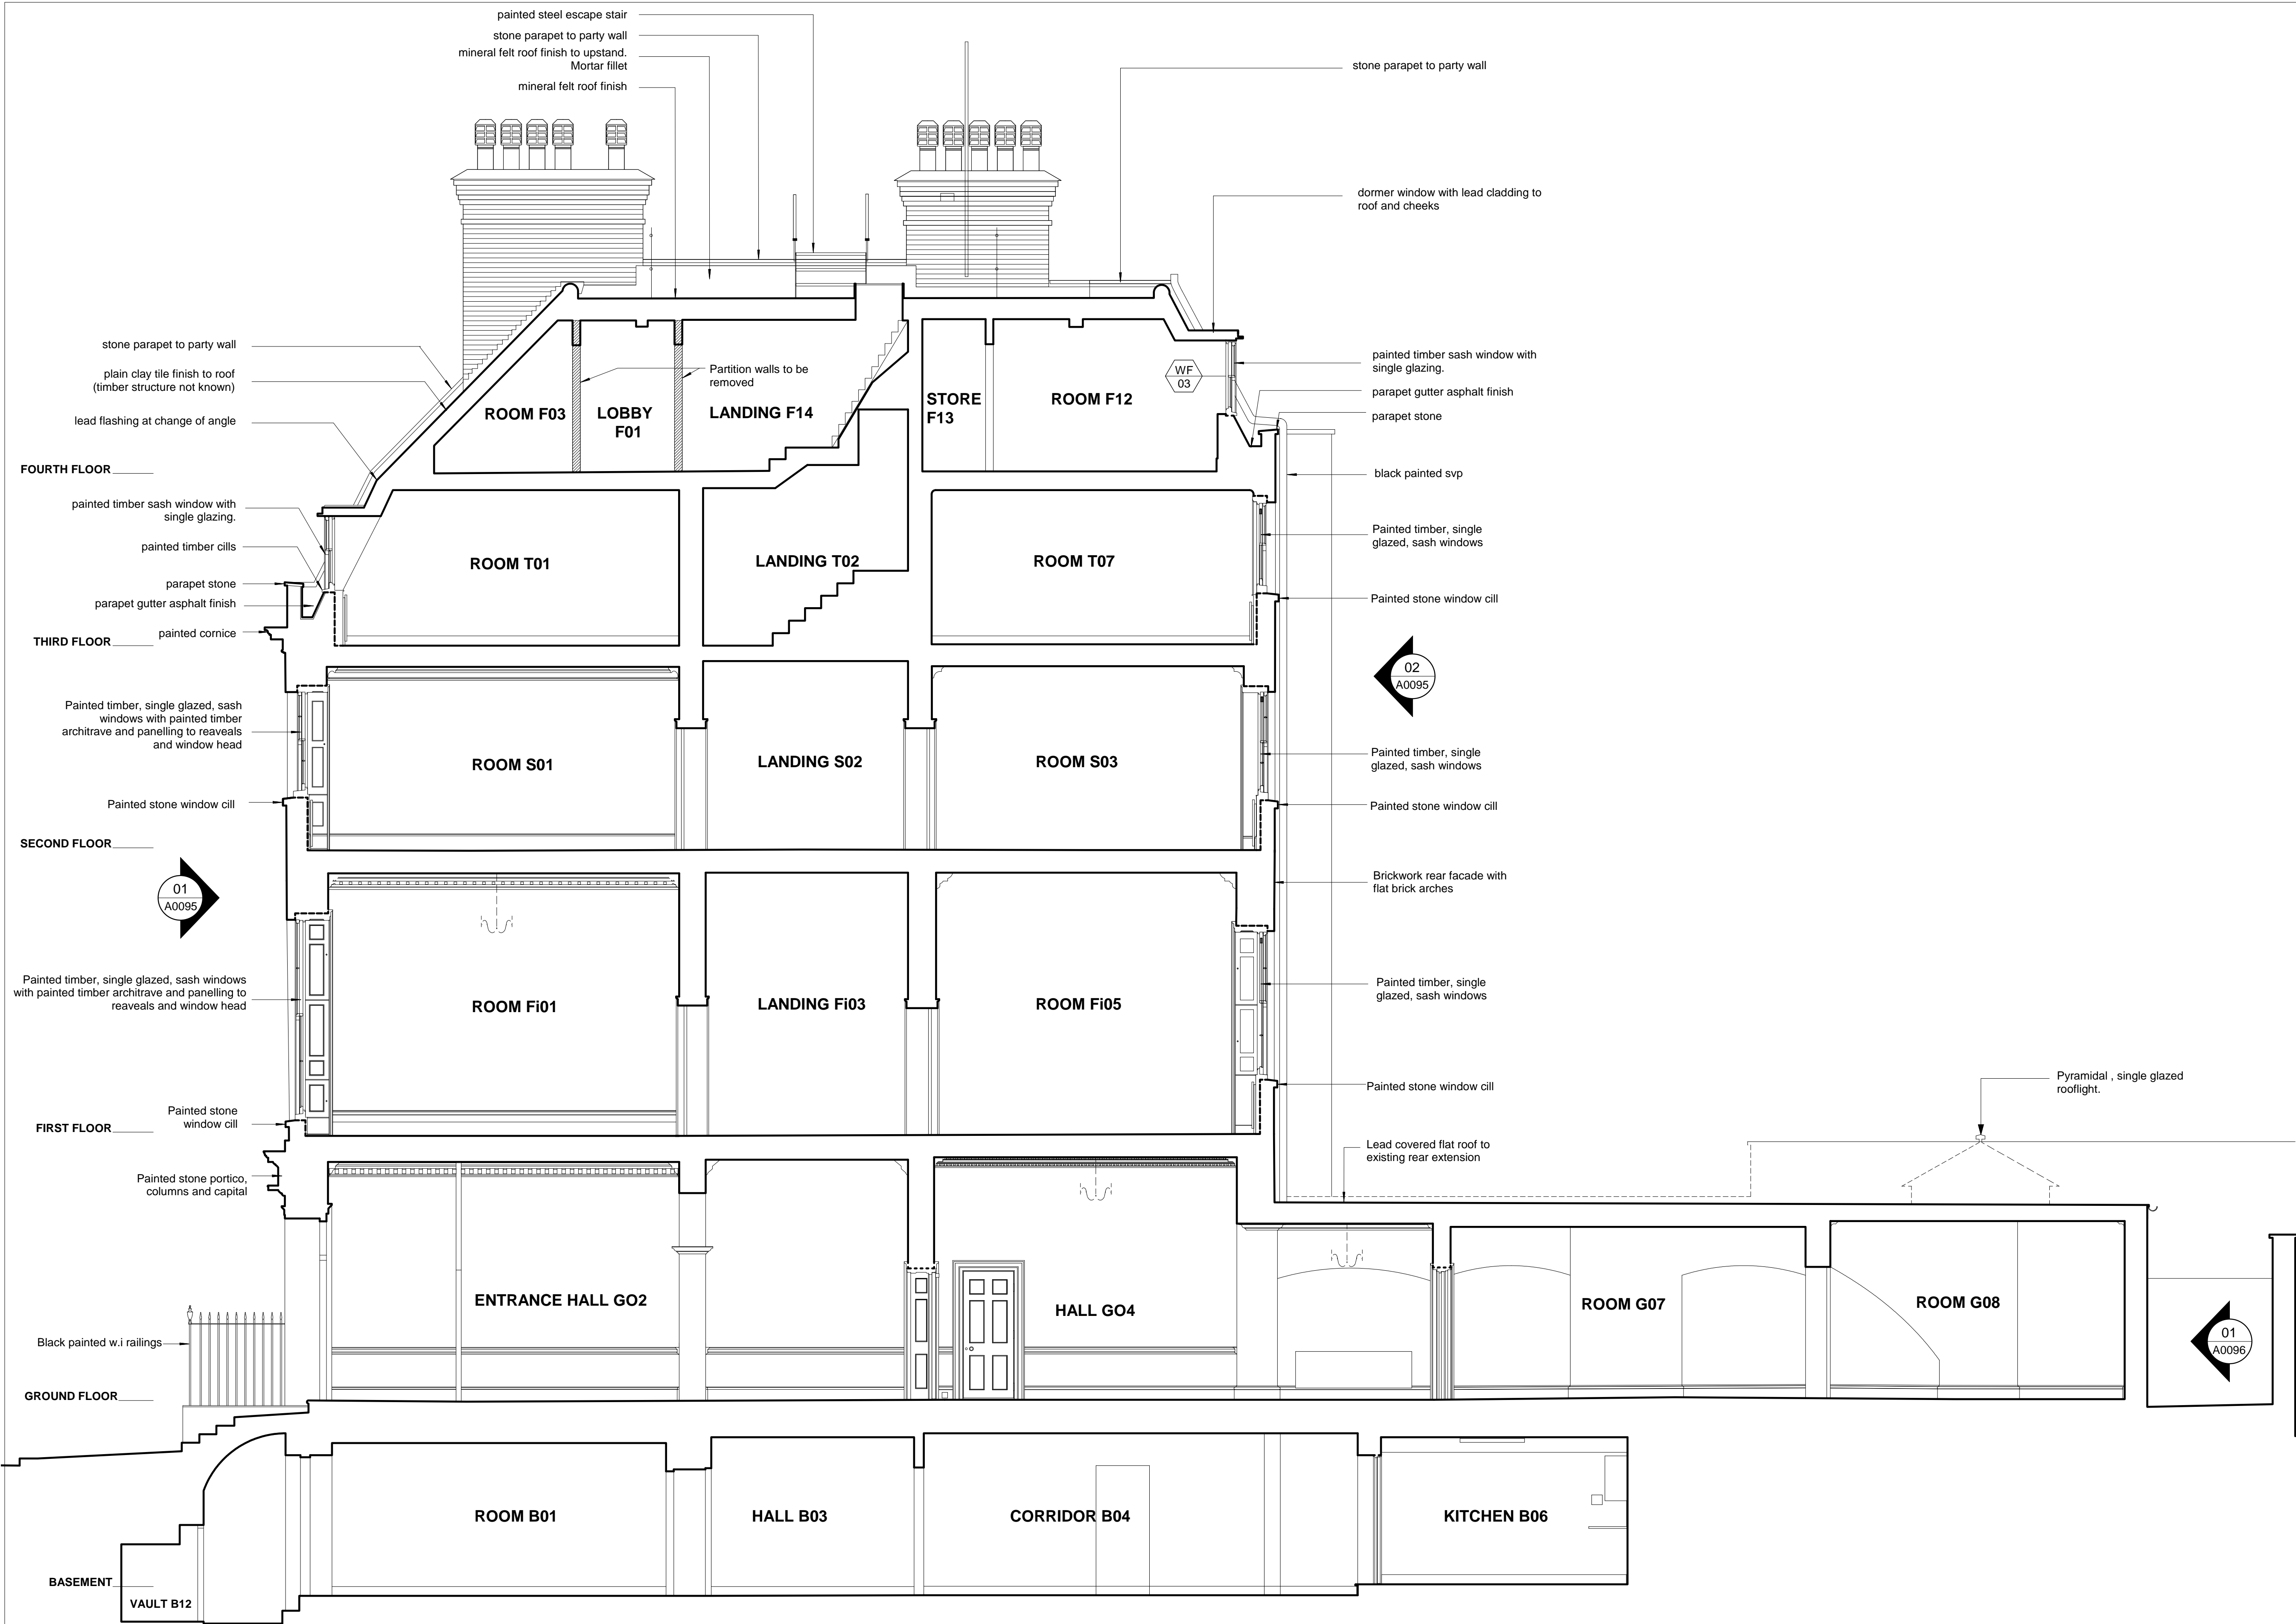

Notes
Copyright remains the property of Canaway Fleming Architects and this drawing is not to be used for any purposes without the express permission of the Architect. No implied License is given for its use.

Do not scale from this drawing. All dimensions should be checked on site for accuracy.

KEY:

WT
04 Window reference

Revisions

CANAWAY FLEMING ARCHITECTS

Canaway Fleming Architects Ltd
The Dutch House
307-308 High Holborn
London WC1V 7LL
T: 020 7430 2262
F: 020 7430 2274
E: mailbox@canawayfleming.com

Client Holborn Links Limited.

Project 8 Southampton Place, London.

Drawing Title Existing Long Section AA .

Date September 2009 Scale 1:50 @ A1

© Copyright Canaway Fleming Architects Ltd.

Project	Origin	No.	Revision
058	A	0094	-
Status	Drawn	Checked	
PLANNING	MC	NF	

01
A0094 LONG SECTION AA
EXISTING1:50

0 0.5 1.0 5.0 10.0
Scale in Meters