


Basement Plan
as existing


53m²

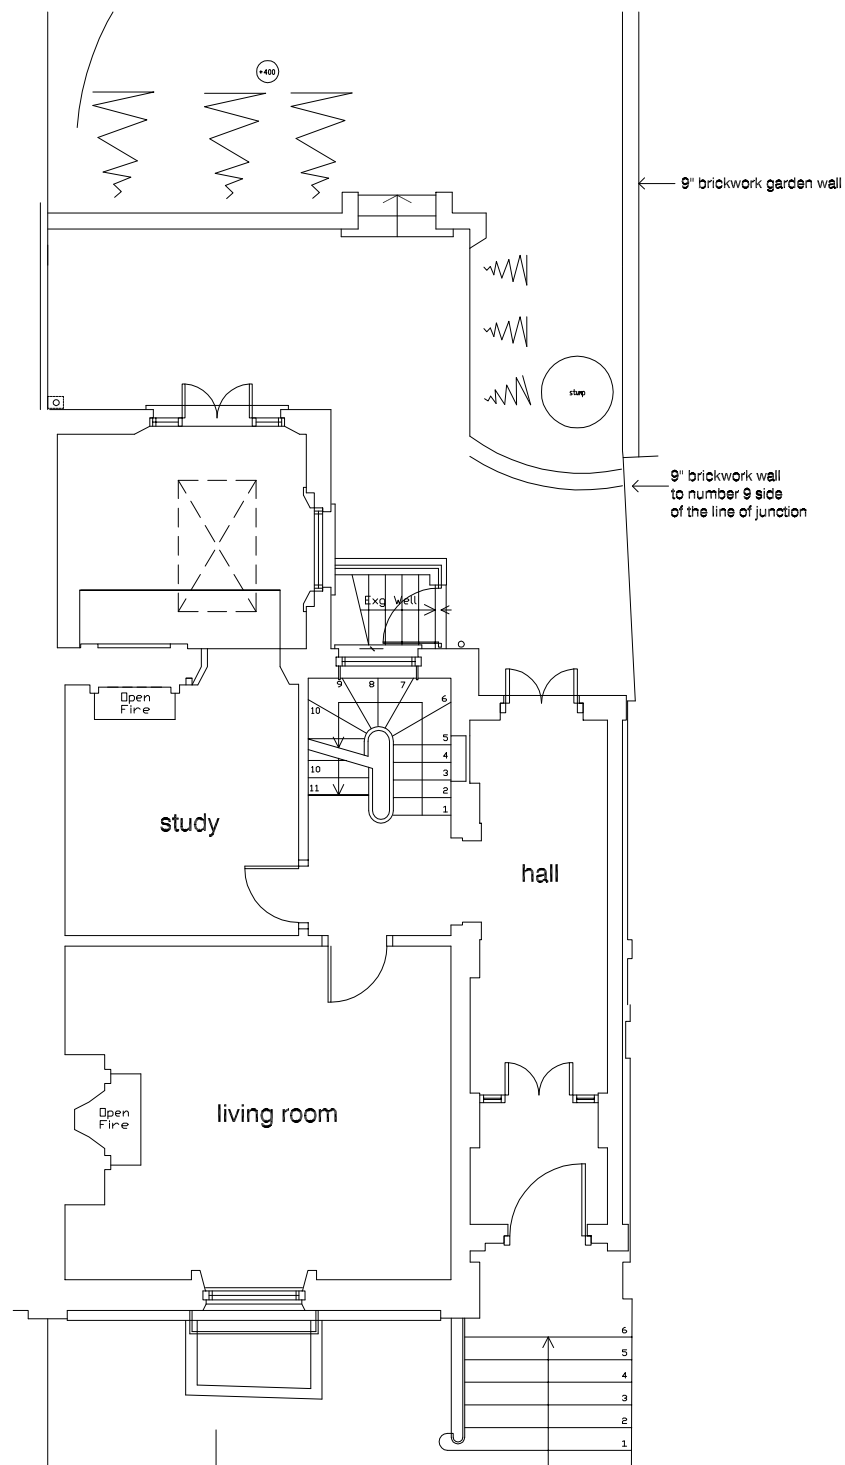

Ground Floor Plan
as existing


73m²

planted area lawn gravel path

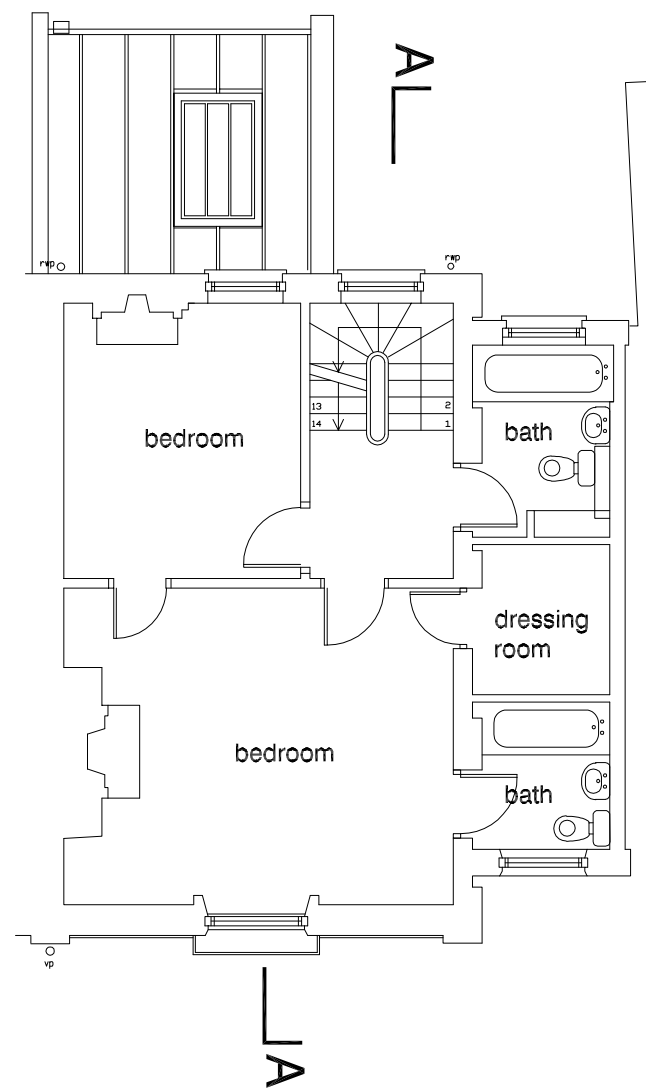

First Floor Plan


62m²

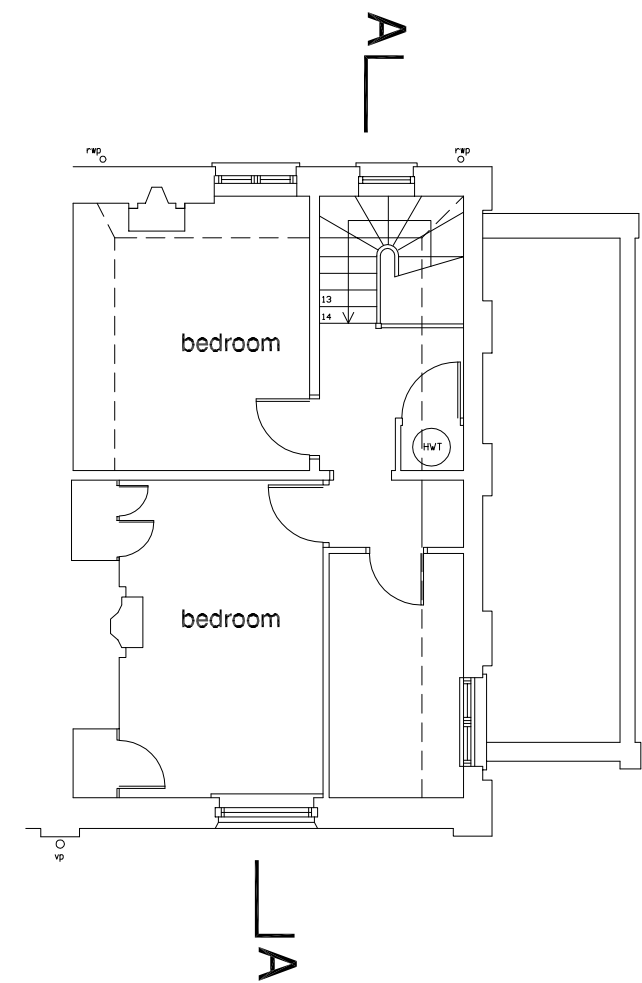

Second Floor

48m²

scales 1:50 @ A1
1:100 @ A3

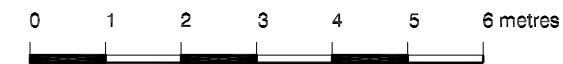

DVM ARCHITECTS		
4a Murray Street . London . NW1 9RE Telephone 0207 485 2121 . Facsimile 0207 267 2527 e-mail: dvmarch@globalnet.co.uk		
Client Mr and Mrs S Ainger		
Project 8 Downshire Hill London NW3		
Title Floor Plans as EXISTING		
Scale 1:50	Date 24.09.09	Job No. 1724
Drawing No. 1724/02		Rev.
<small>All dimensions are to be checked on site. © This drawing is copyright and remains the property of David & Victoria Mercer at all times and may not be reproduced in part or whole without written consent.</small>		