

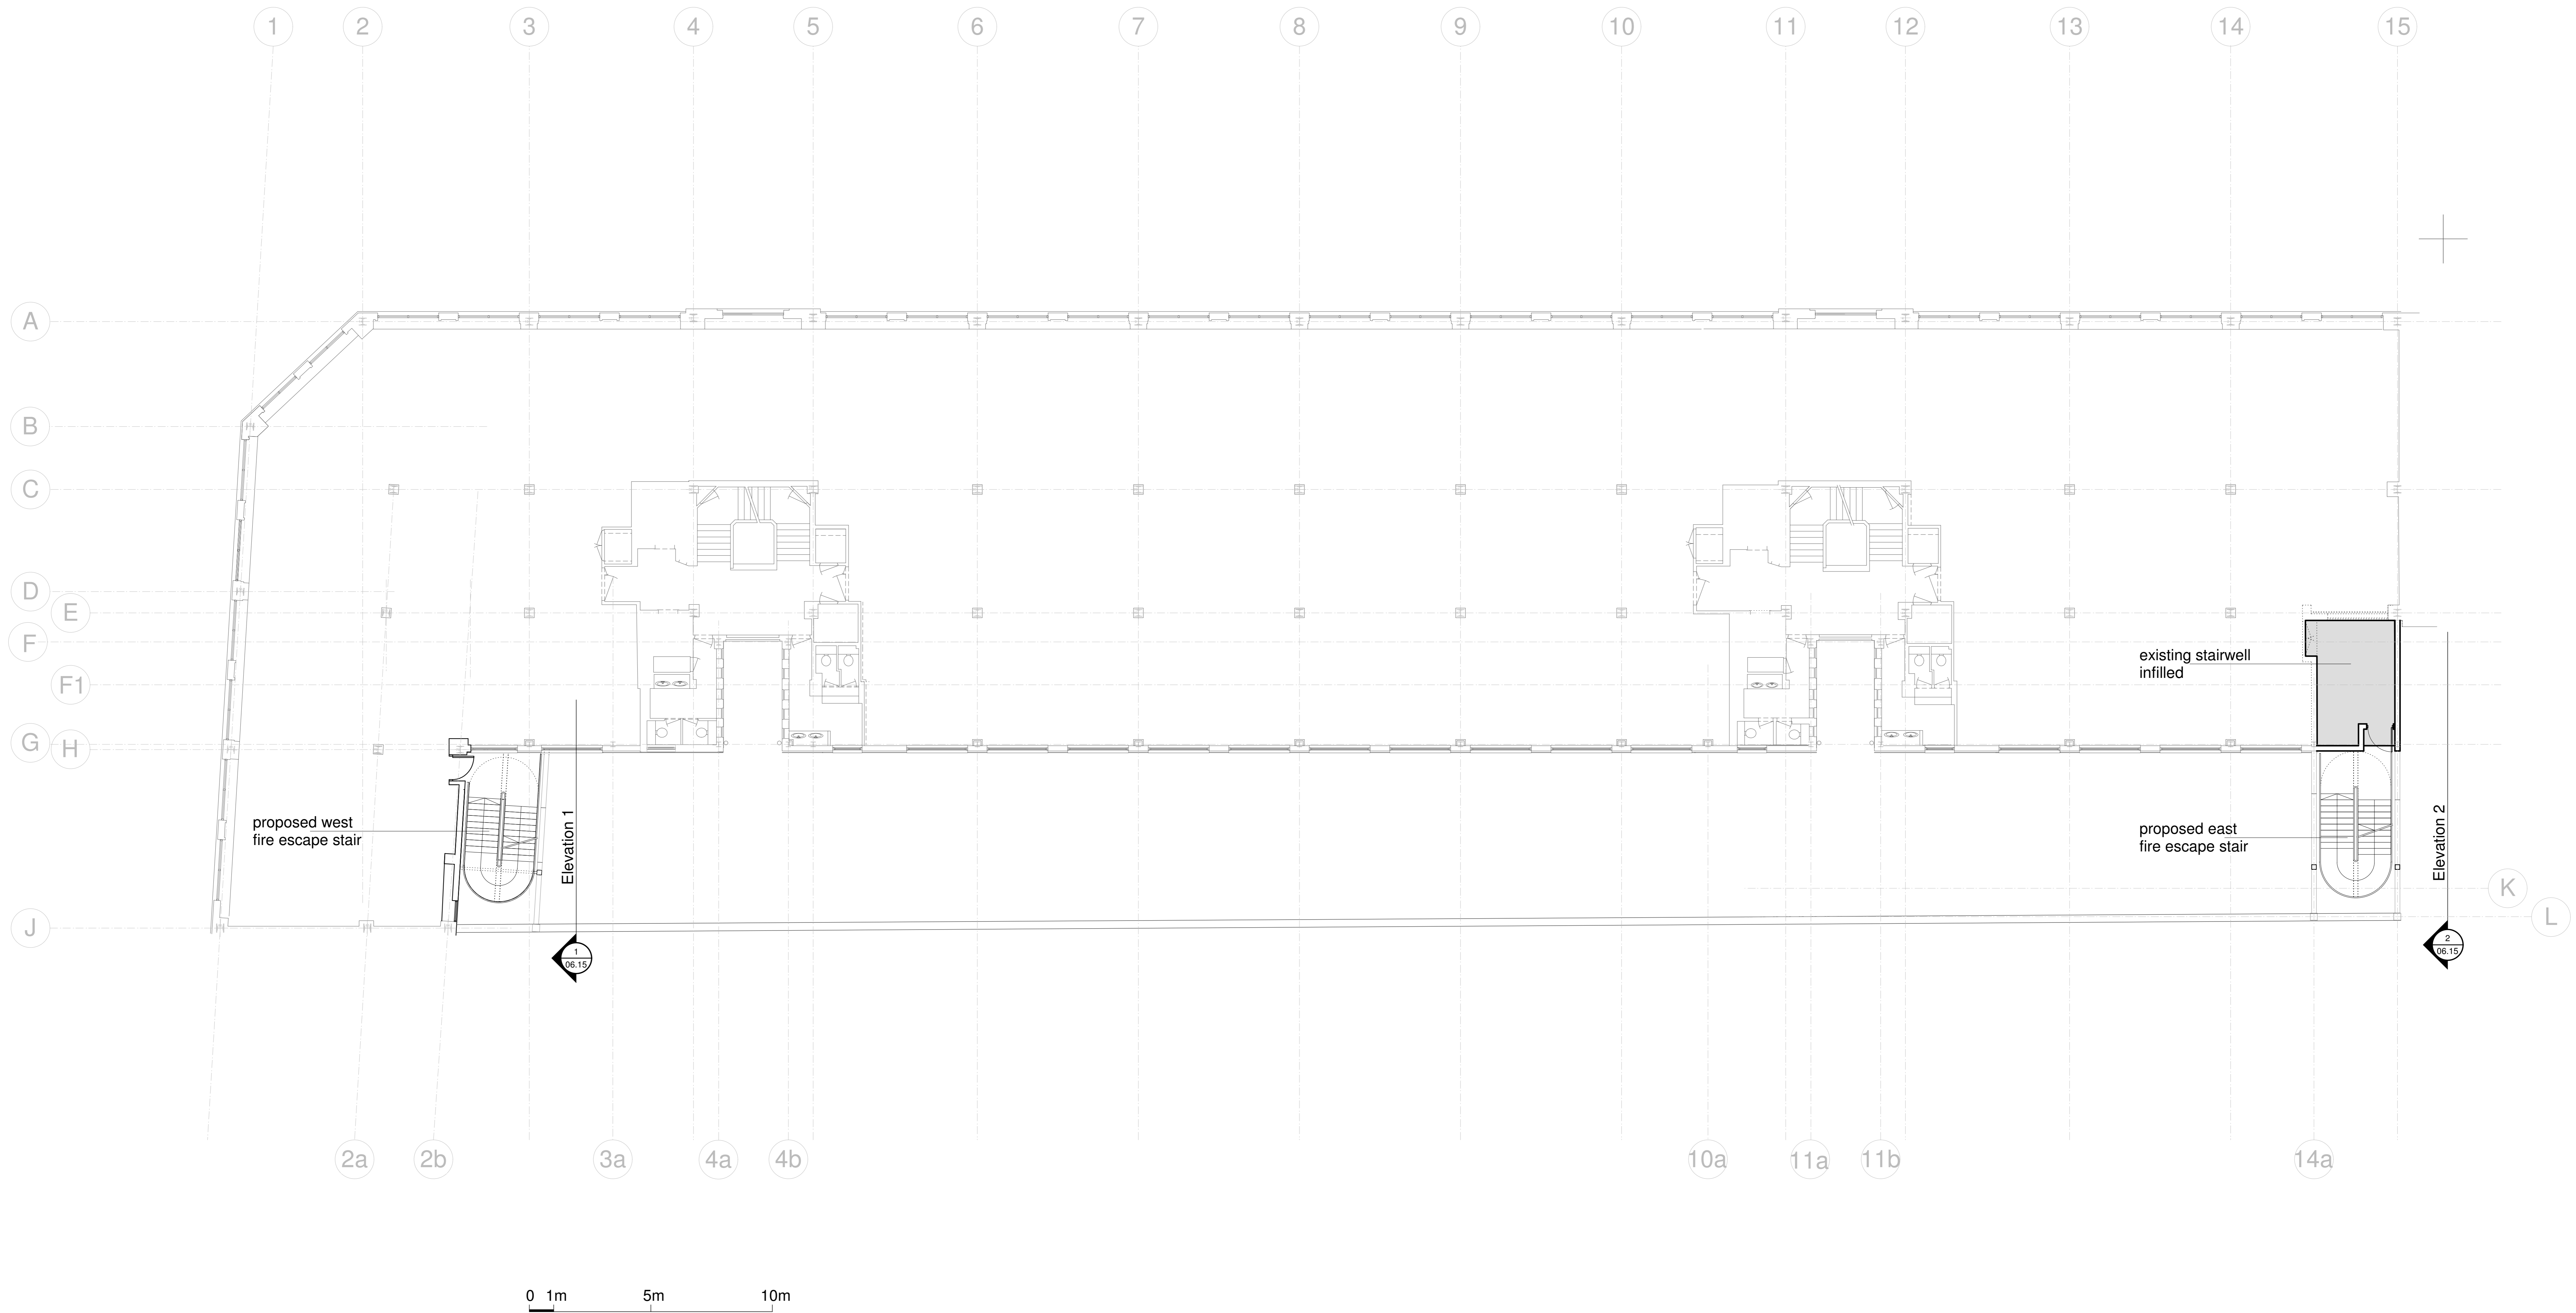


# Proposed 2nd -6th Floor

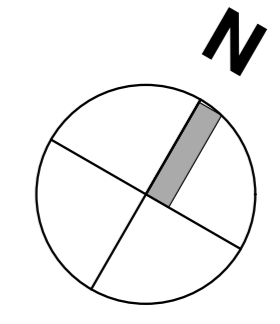

**NOTES:**  
 1. All dimensions and levels to be checked on site. Any discrepancies to be reported to architect before work commences.  
 2. Do not scale this drawing. Figured dimensions only to be taken.

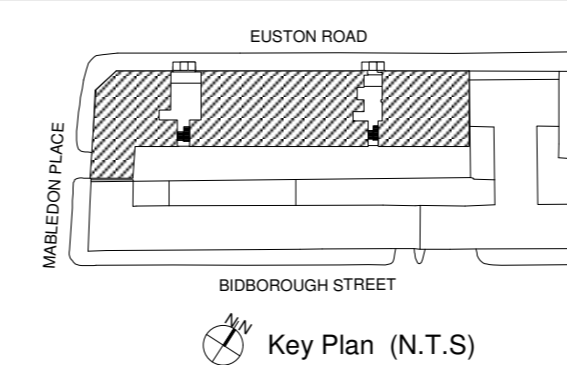

**REVISIONS:**  
 B: 19.10.09 General alterations  
 A: 13.10.09 General alterations

**Dinwiddie MacLaren Architects**  
 Arthur's Mission  
 30 Snowfields  
 London SE1 3SU  
 Tel: 0207 409 6600  
 Fax: 0207 278 0278  
 E-mail: info@dinwiddie.co.uk  
 Website: www.dinwiddie.co.uk

**Project:** Clifton House  
**Euston London W1**  
**Client:** Romulus Construction Ltd.  
**Proposed Typical Floor Plan 2-6 Level**  
**Scale:** 1:100@A0, 1:200@A2  
**Drawn by:** GM, FJ **Date:** Sept 2009

**Drawing status:** for information   
 for tender   
 for construction   
**Drawing No:** 381.06.13 **revision:** B

Information on this drawing is for the sole copyright of Dinwiddie MacLaren Architects and is not to be reproduced without their permission.