

NOTES :

All dimensions in millimetres.

All dimensions and levels are to be checked on site by the main contractor prior to commencing excavation works. any discrepancy is to be reported back to the designer for instruction.

This drawing is the property of ARGENT DESIGN LIMITED and may not be reproduced or disclosed to a third party in any form without written permission

ARGENT DESIGN drawings are for information only, and not to be used for construction purposes.



CLIENT/PROJECT:			
36 - 37 CHESTER TERRACE			
SHEET TITLE:			
PROPOSED - REAR ELEVATION 'part b'			
SCALE:	1:50 (A3)	DRAWN BY:	DPT
DATE:	01/08/2009	APPROVED:	KM
DRAWING No:	36/37CT-GA-0044	Rev. No.:	

ARGENT
DESIGN LIMITED

100 GEORGE STREET
LONDON, W1U 8NU
TELEPHONE: 020 7563 4250
FAX: 020 7563 4251
EMAIL : INFO@ARGENTDESIGN.CO.UK


NOTES :

All dimensions in millimetres.

All dimensions and levels are to be checked on site by the main contractor prior to commencing excavation works. any discrepancy is to be reported back to the designer for instruction.

This drawing is the property of ARGENT DESIGN LIMITED and may not be reproduced or disclosed to a third party in any form without written permission

ARGENT DESIGN drawings are for information only, and not to be used for construction purposes.

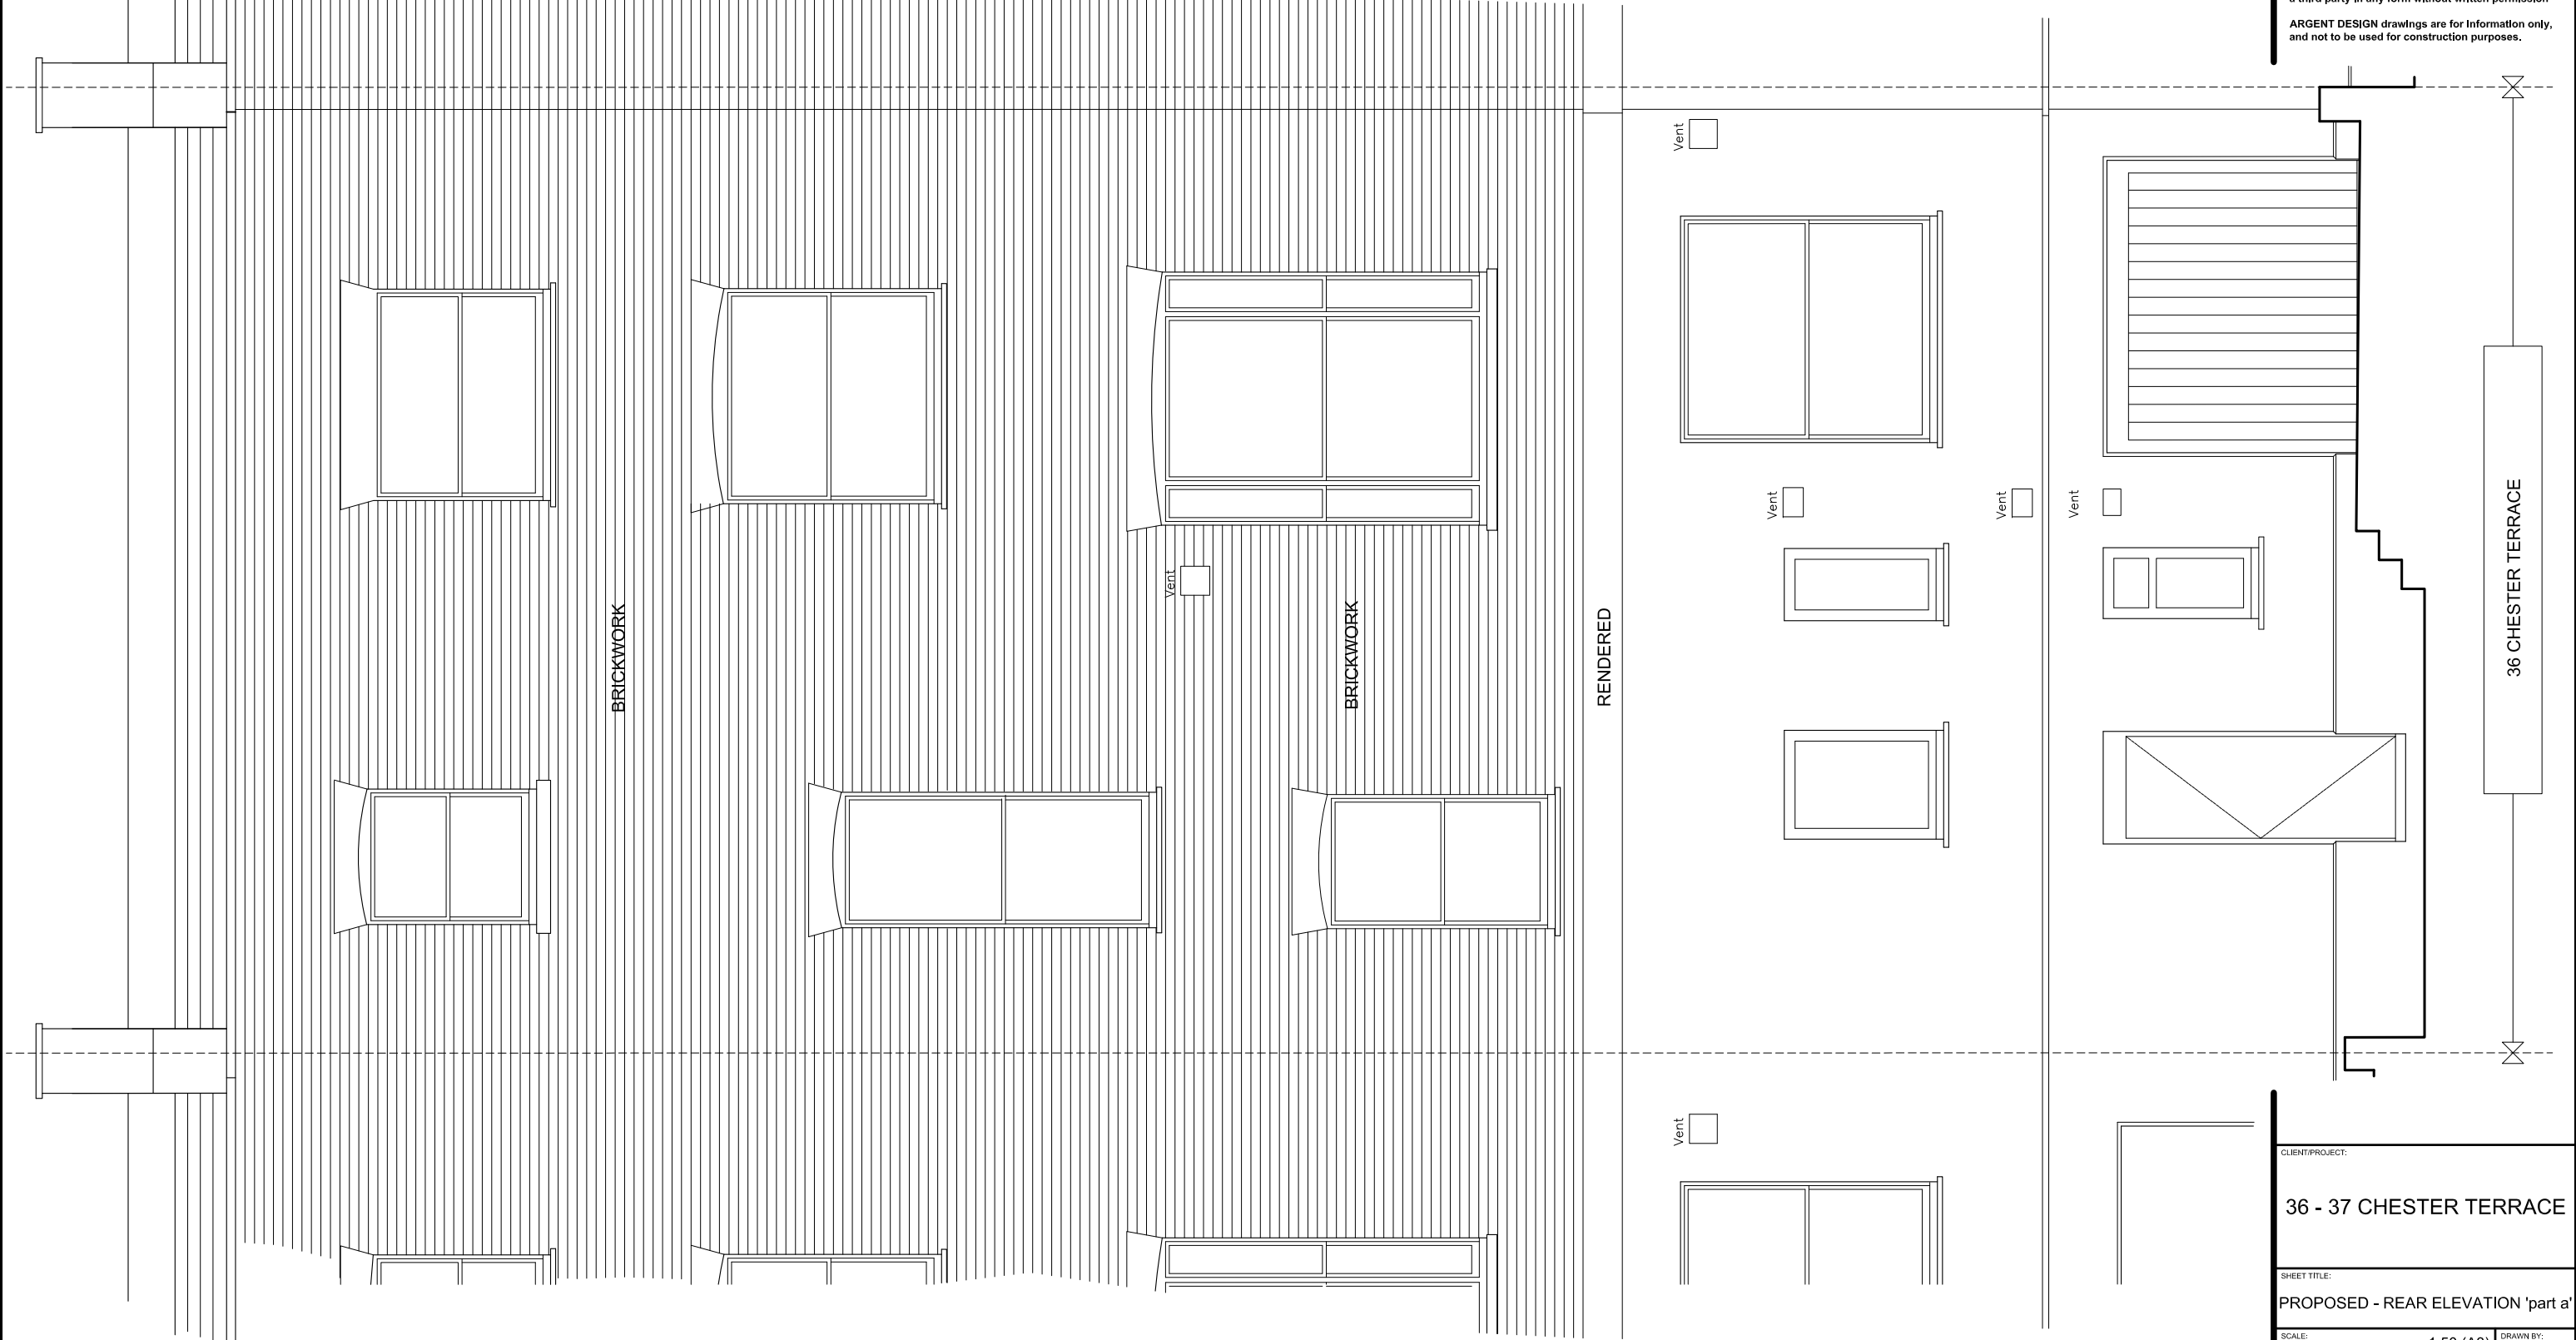

CLIENT/PROJECT:			
36 - 37 CHESTER TERRACE			
SHEET TITLE:			
PROPOSED - REAR ELEVATION 'part a'			
SCALE:	1:50 (A3)	DRAWN BY:	DPT
DATE:	01/08/2009	APPROVED:	KM
DRAWING No:	36/37CT-GA-0018	Rev. No.:	

ARGENT
DESIGN LIMITED

100 GEORGE STREET
LONDON, W1U 8NU
TELEPHONE: 020 7563 4250
FAX: 020 7563 4251
EMAIL : INFO@ARGENTDESIGN.CO.UK



NOTES :

All dimensions in millimetres.

All dimensions and levels are to be checked on site by the main contractor prior to commencing excavation works. any discrepancy is to be reported back to the designer for instruction.


This drawing is the property of ARGENT DESIGN LIMITED and may not be reproduced or disclosed to a third party in any form without written permission

ARGENT DESIGN drawings are for information only, and not to be used for construction purposes.

CLIENT/PROJECT:			
36 - 37 CHESTER TERRACE			
SHEET TITLE:			
PROPOSED - WHOLE BUILDING SECTION A - A 'part a'			
SCALE:	1:50 (A3)	DRAWN BY:	DPT
DATE:	01/08/2009	APPROVED:	KM
DRAWING No:	36/37CT-GA-0045	Rev. No.:	

ARGENT
DESIGN LIMITED

100 GEORGE STREET
LONDON, W1U 8NU
TELEPHONE: 020 7563 4250
FAX: 020 7563 4251
EMAIL : INFO@ARGENTDESIGN.CO.UK

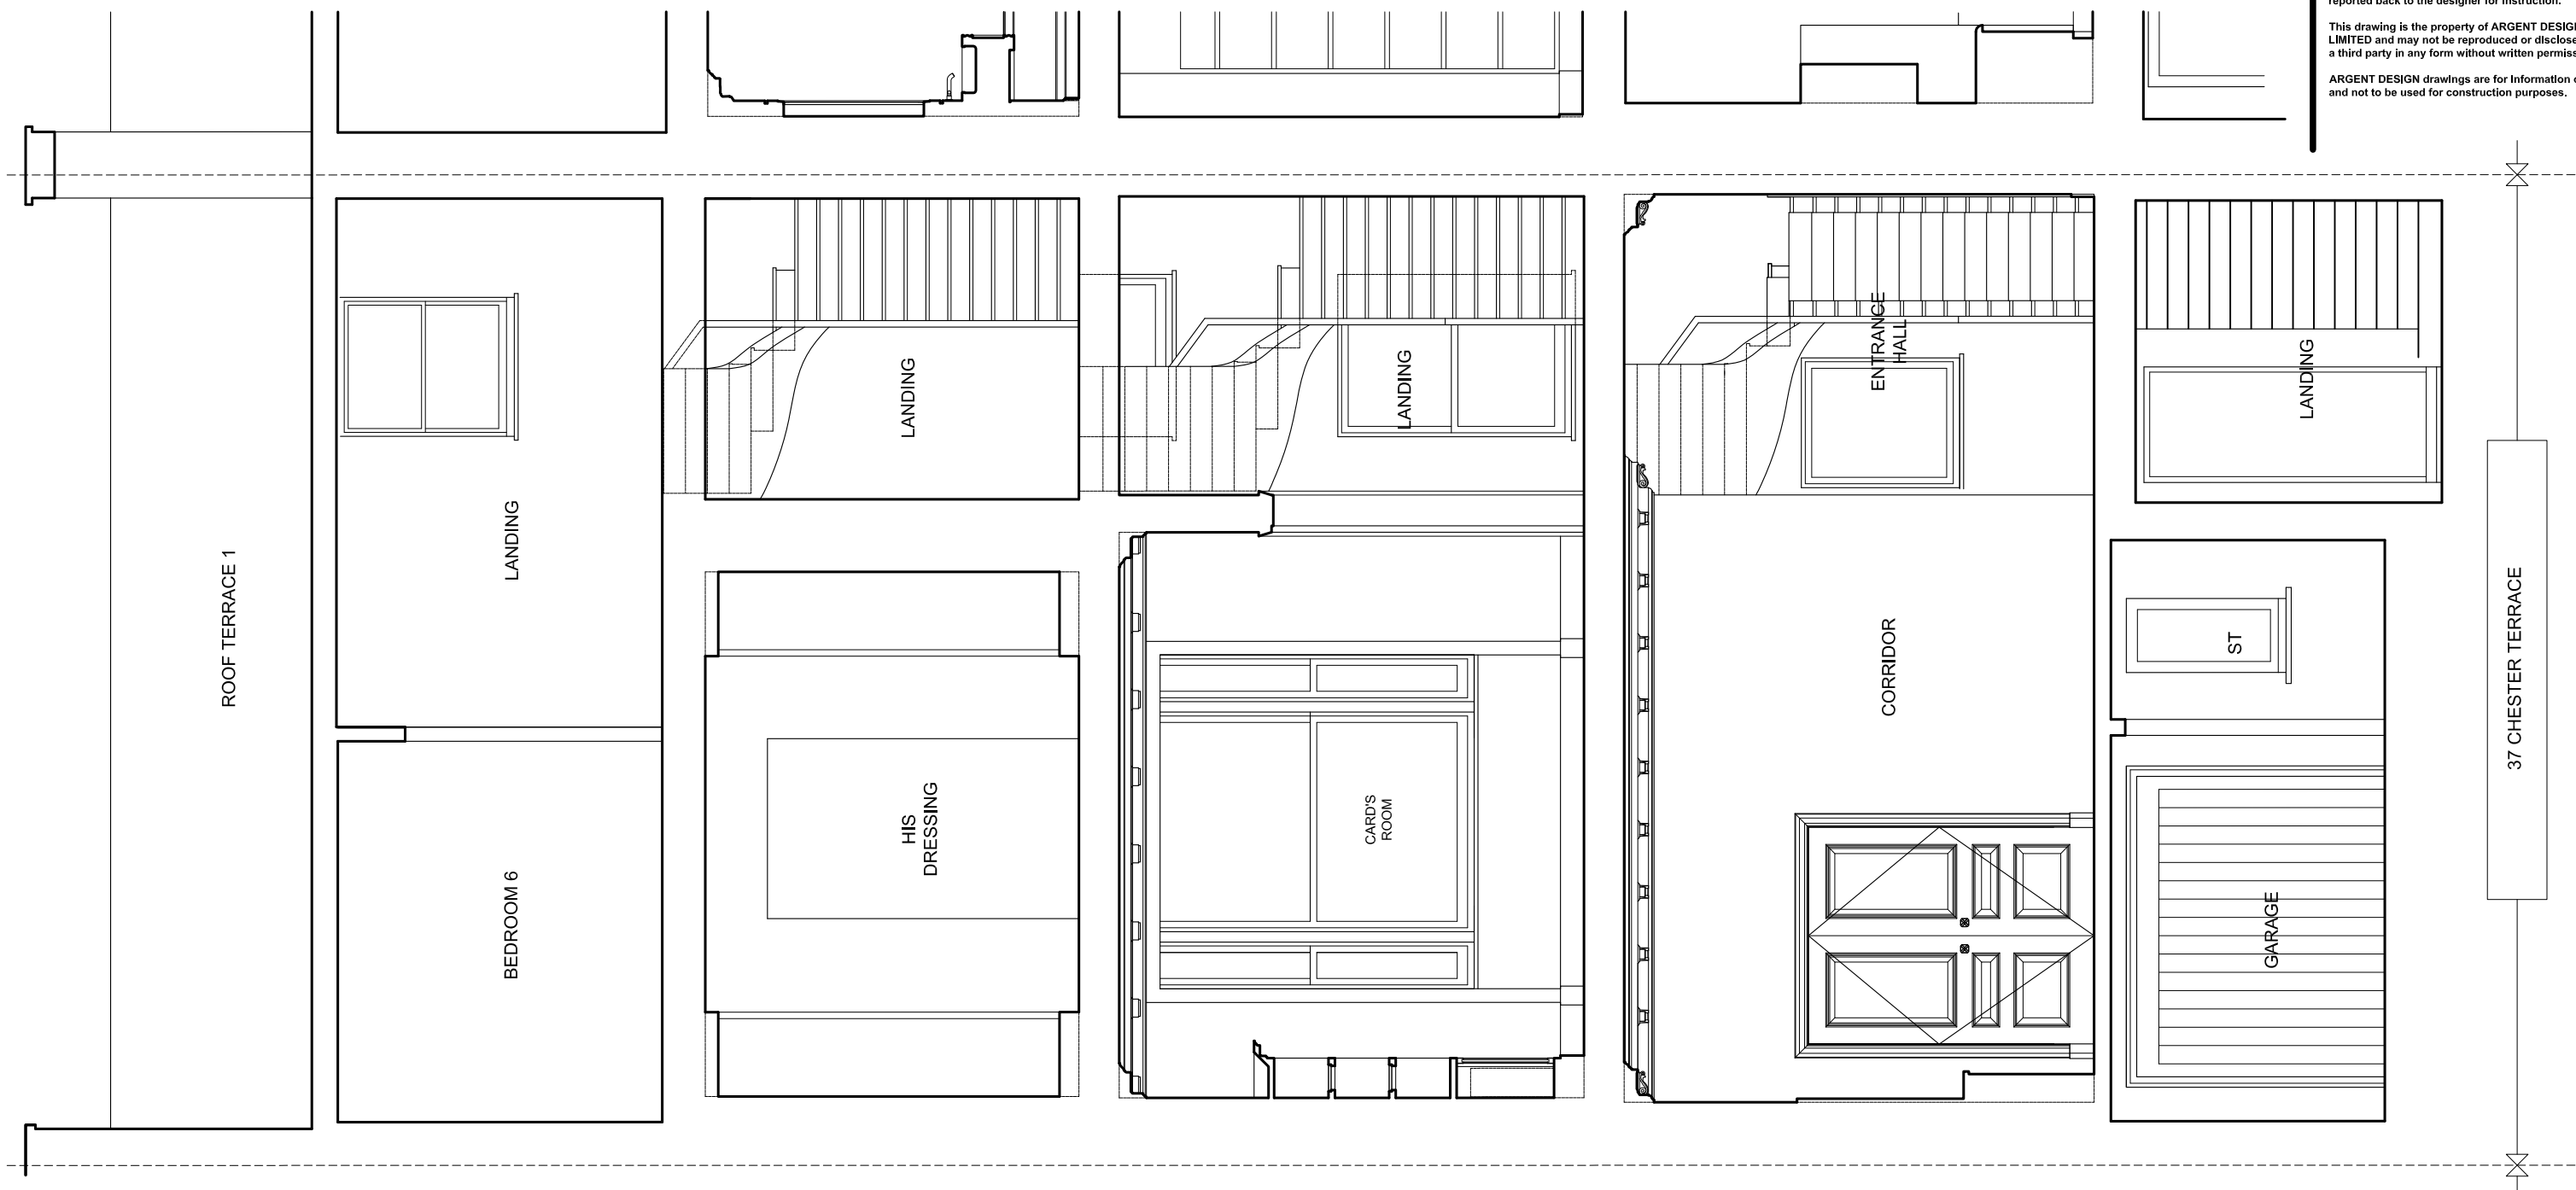

NOTES :

All dimensions in millimetres.

All dimensions and levels are to be checked on site by the main contractor prior to commencing excavation works. any discrepancy is to be reported back to the designer for instruction.

This drawing is the property of ARGENT DESIGN LIMITED and may not be reproduced or disclosed to a third party in any form without written permission

ARGENT DESIGN drawings are for information only, and not to be used for construction purposes.

CLIENT/PROJECT:

36 - 37 CHESTER TERRACE

SHEET TITLE:

PROPOSED - WHOLE
BUILDING SECTION B - B 'part a'

SCALE: 1:50 (A3) DRAWN BY: DPT

DATE: 01/08/2009 APPROVED: KM

DRAWING No: 36/37CT-GA-0047 Rev. No.:

ARGENT
DESIGN LIMITED

100 GEORGE STREET
LONDON, W1U 8NU
TELEPHONE: 020 7563 4250
FAX: 020 7563 4251
EMAIL : INFO@ARGENTDESIGN.CO.UK

NOTES :

All dimensions in millimetres.

All dimensions and levels are to be checked on site by the main contractor prior to commencing excavation works. any discrepancy is to be reported back to the designer for instruction.

This drawing is the property of ARGENT DESIGN LIMITED and may not be reproduced or disclosed to a third party in any form without written permission

ARGENT DESIGN drawings are for information only, and not to be used for construction purposes.



CLIENT/PROJECT:

36 - 37 CHESTER TERRACE

SHEET TITLE:

PROPOSED - WHOLE
BUILDING SECTION B - B 'part b'


SCALE: 1:50 (A3) DRAWN BY: DPT

DATE: 01/08/2009 APPROVED: KM

DRAWING No: 36/37CT-GA-0048 Rev. No.:

ARGENT
DESIGN LIMITED

100 GEORGE STREET
LONDON, W1U 8NU
TELEPHONE: 020 7563 4250
FAX: 020 7563 4251
EMAIL : INFO@ARGENTDESIGN.CO.UK

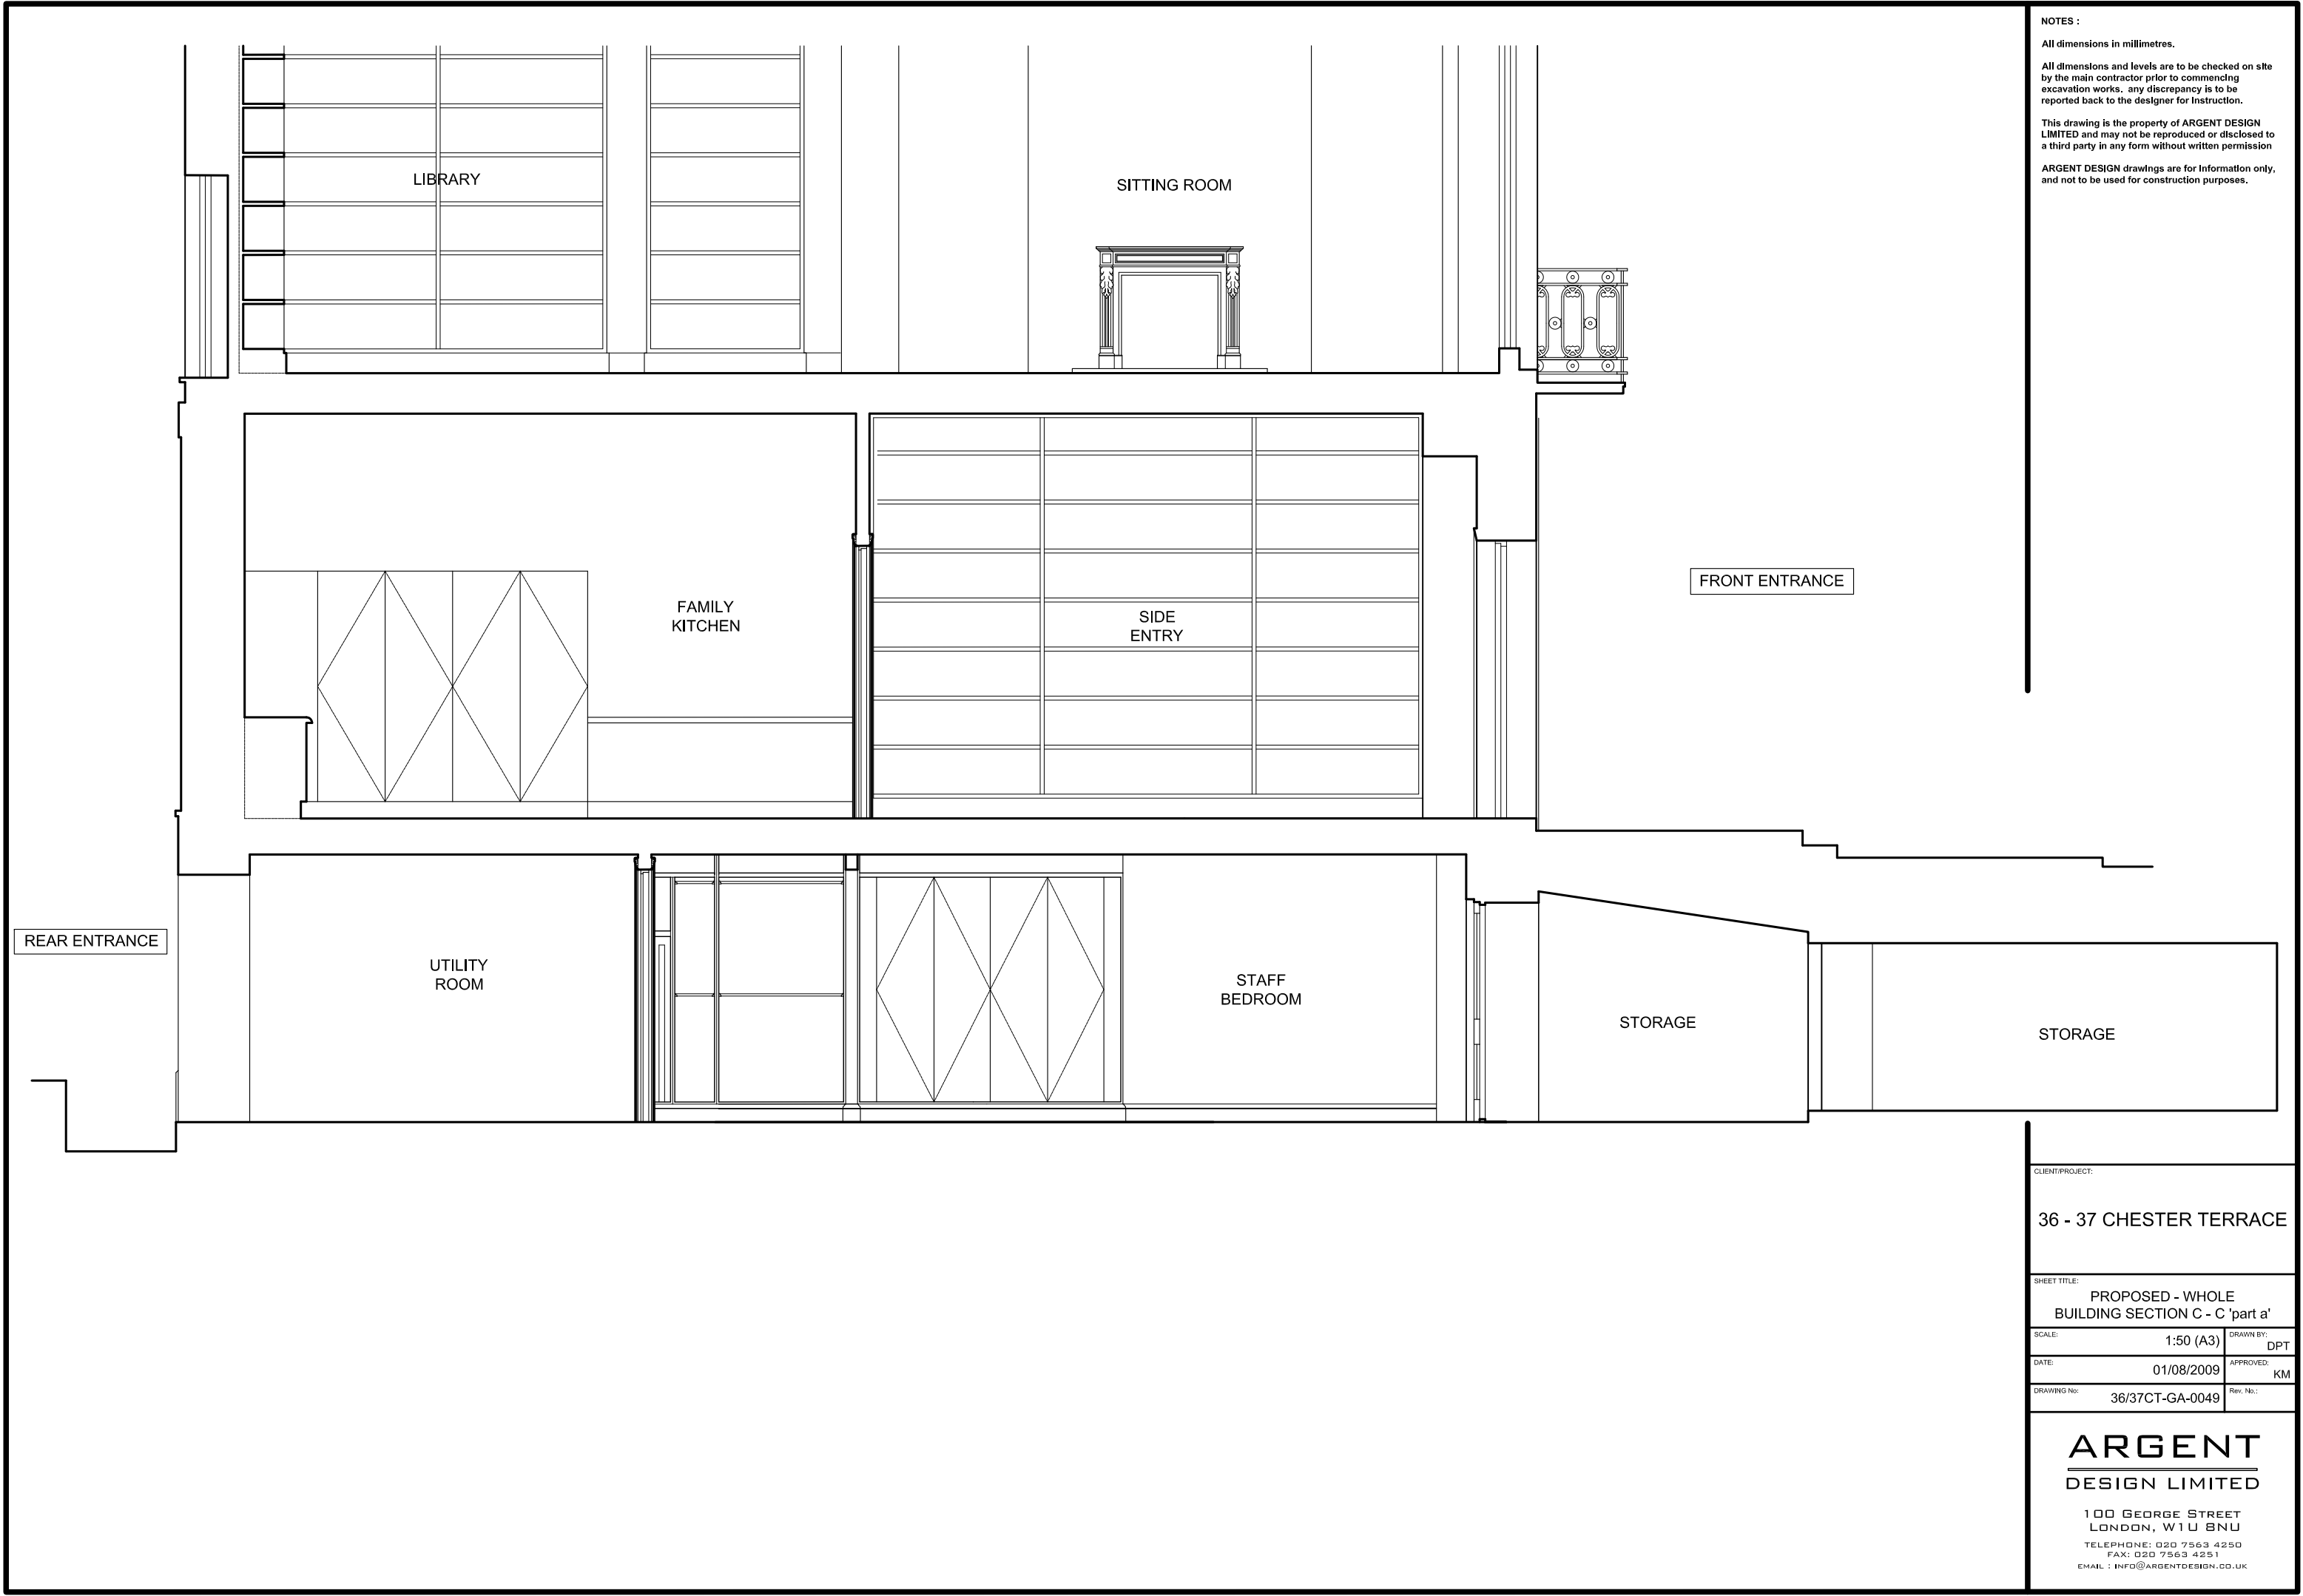

NOTES :

All dimensions in millimetres.

All dimensions and levels are to be checked on site by the main contractor prior to commencing excavation works. any discrepancy is to be reported back to the designer for instruction.

This drawing is the property of ARGENT DESIGN LIMITED and may not be reproduced or disclosed to a third party in any form without written permission

ARGENT DESIGN drawings are for information only, and not to be used for construction purposes.

CLIENT/PROJECT:			
36 - 37 CHESTER TERRACE			
SHEET TITLE:			
PROPOSED - WHOLE BUILDING SECTION C - C 'part a'			
SCALE:	1:50 (A3)	DRAWN BY:	DPT
DATE:	01/08/2009	APPROVED:	KM
DRAWING No:	36/37CT-GA-0049	Rev. No.:	

ARGENT
DESIGN LIMITED

100 GEORGE STREET
LONDON, W1U 8NU
TELEPHONE: 020 7563 4250
FAX: 020 7563 4251
EMAIL : INFO@ARGENTDESIGN.CO.UK



NOTES :

All dimensions in millimetres.

All dimensions and levels are to be checked on site by the main contractor prior to commencing excavation works. any discrepancy is to be reported back to the designer for instruction.

This drawing is the property of ARGENT DESIGN LIMITED and may not be reproduced or disclosed to a third party in any form without written permission

ARGENT DESIGN drawings are for information only, and not to be used for construction purposes.

CLIENT/PROJECT:

36 - 37 CHESTER TERRACE

SHEET TITLE:
PROPOSED - WHOLE
BUILDING SECTION C - C 'part b'


SCALE: 1:50 (A3) DRAWN BY: DPT

DATE: 01/08/2009 APPROVED: KM

DRAWING No: 36/37CT-GA-0050 Rev. No.:

ARGENT
DESIGN LIMITED

100 GEORGE STREET
LONDON, W1U 8NU
TELEPHONE: 020 7563 4250
FAX: 020 7563 4251
EMAIL : INFO@ARGENTDESIGN.CO.UK

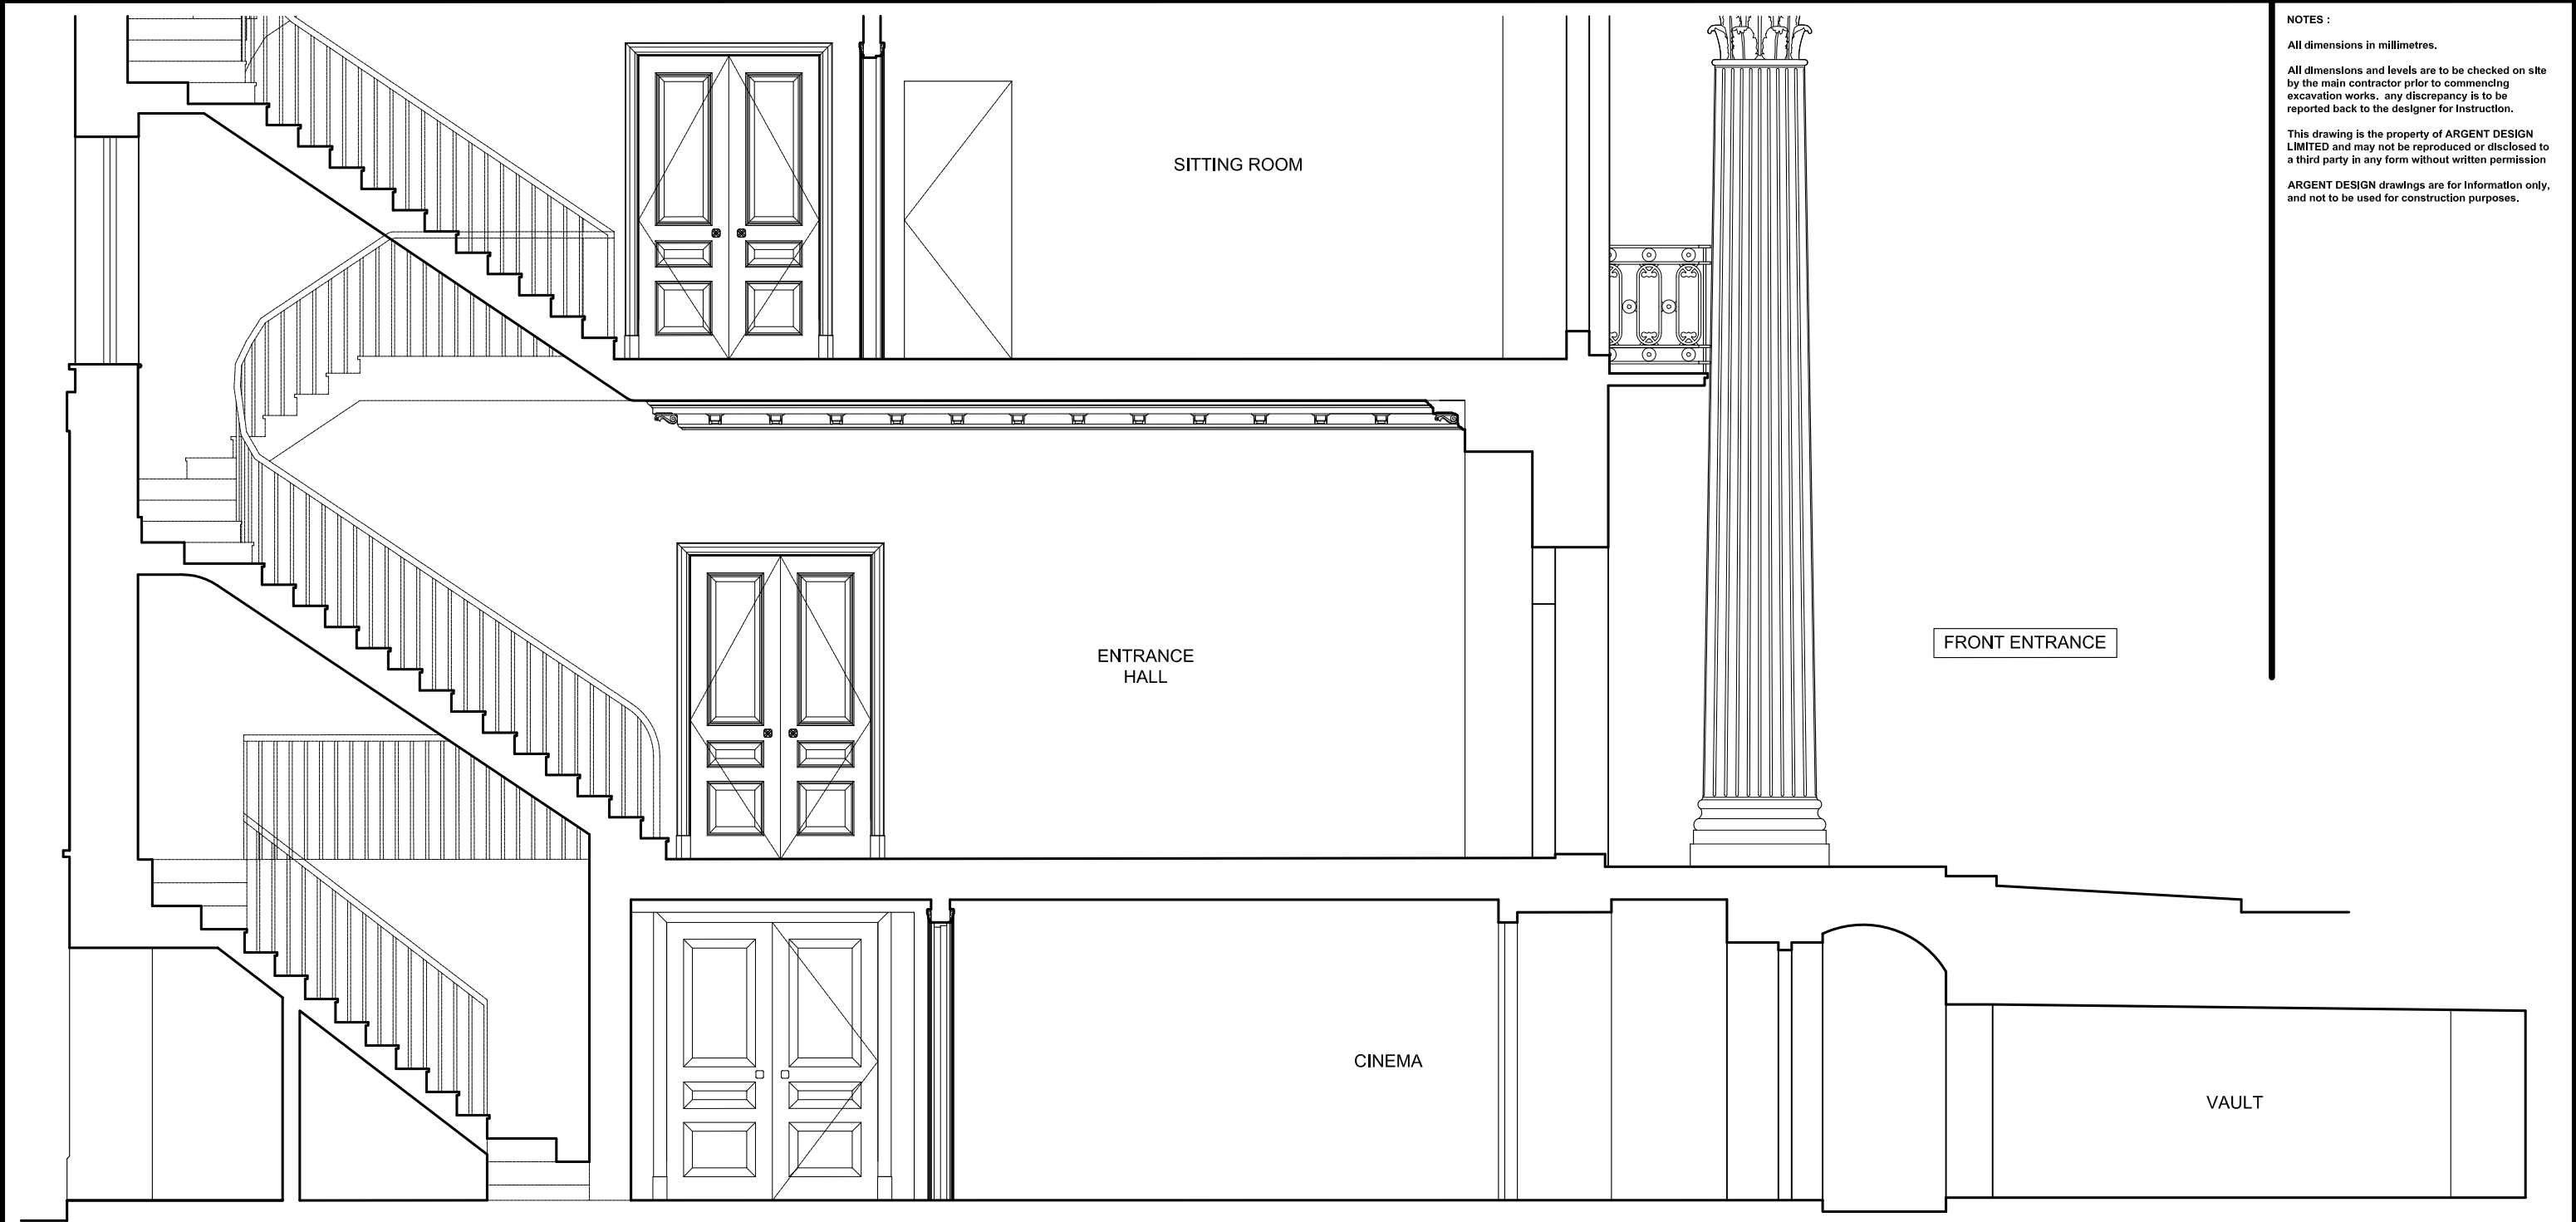

NOTES :

All dimensions in millimetres.

All dimensions and levels are to be checked on site by the main contractor prior to commencing excavation works. any discrepancy is to be reported back to the designer for instruction.

This drawing is the property of ARGENT DESIGN LIMITED and may not be reproduced or disclosed to a third party in any form without written permission

ARGENT DESIGN drawings are for information only, and not to be used for construction purposes.

CLIENT/PROJECT:

36 - 37 CHESTER TERRACE

SHEET TITLE:

PROPOSED - WHOLE
BUILDING SECTION D - D 'part a'

SCALE: 1:50 (A3)

DRAWN BY: DPT

DATE: 01/08/2009

APPROVED: KM

DRAWING No: 36/37CT-GA-0051

Rev. No.:

ARGENT
DESIGN LIMITED

100 GEORGE STREET
LONDON, W1U 8NU
TELEPHONE: 020 7563 4250
FAX: 020 7563 4251
EMAIL : INFO@ARGENTDESIGN.CO.UK



NOTES :

All dimensions in millimetres.

All dimensions and levels are to be checked on site by the main contractor prior to commencing excavation works. any discrepancy is to be reported back to the designer for instruction.

This drawing is the property of ARGENT DESIGN LIMITED and may not be reproduced or disclosed to a third party in any form without written permission

ARGENT DESIGN drawings are for information only, and not to be used for construction purposes.

CLIENT/PROJECT:

36 - 37 CHESTER TERRACE

SHEET TITLE: PROPOSED - WHOLE BUILDING SECTION D - D 'part b'

SCALE: 1:50 (A3) DRAWN BY: DPT

DATE: 01/08/2009 APPROVED: KM

DRAWING No: 36/37CT-GA-0052 Rev. No.:

ARGENT
DESIGN LIMITED


100 GEORGE STREET
LONDON, W1U 8NU
TELEPHONE: 020 7563 4250
FAX: 020 7563 4251
EMAIL : INFO@ARGENTDESIGN.CO.UK




1 OS MAP SHOWING 'POINT A'
0053a 1:500 (A3)



2 VISUAL OF FRONT STREET ELEVATION 'POINT A'
0053a

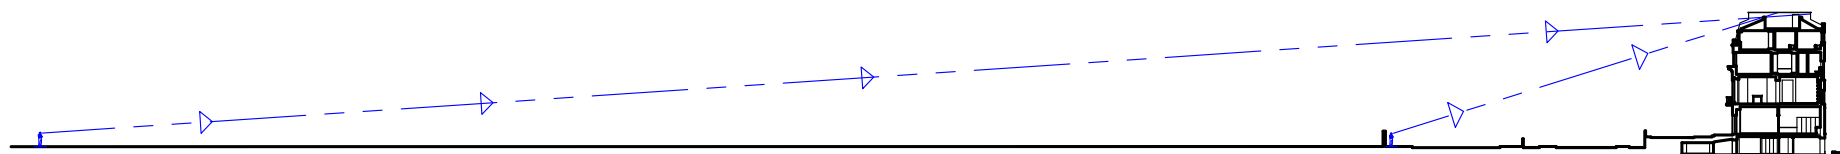

3 4 DEGREE SIGHT LINE FROM REGENTS PARK
0053a 1:1000 (A3)

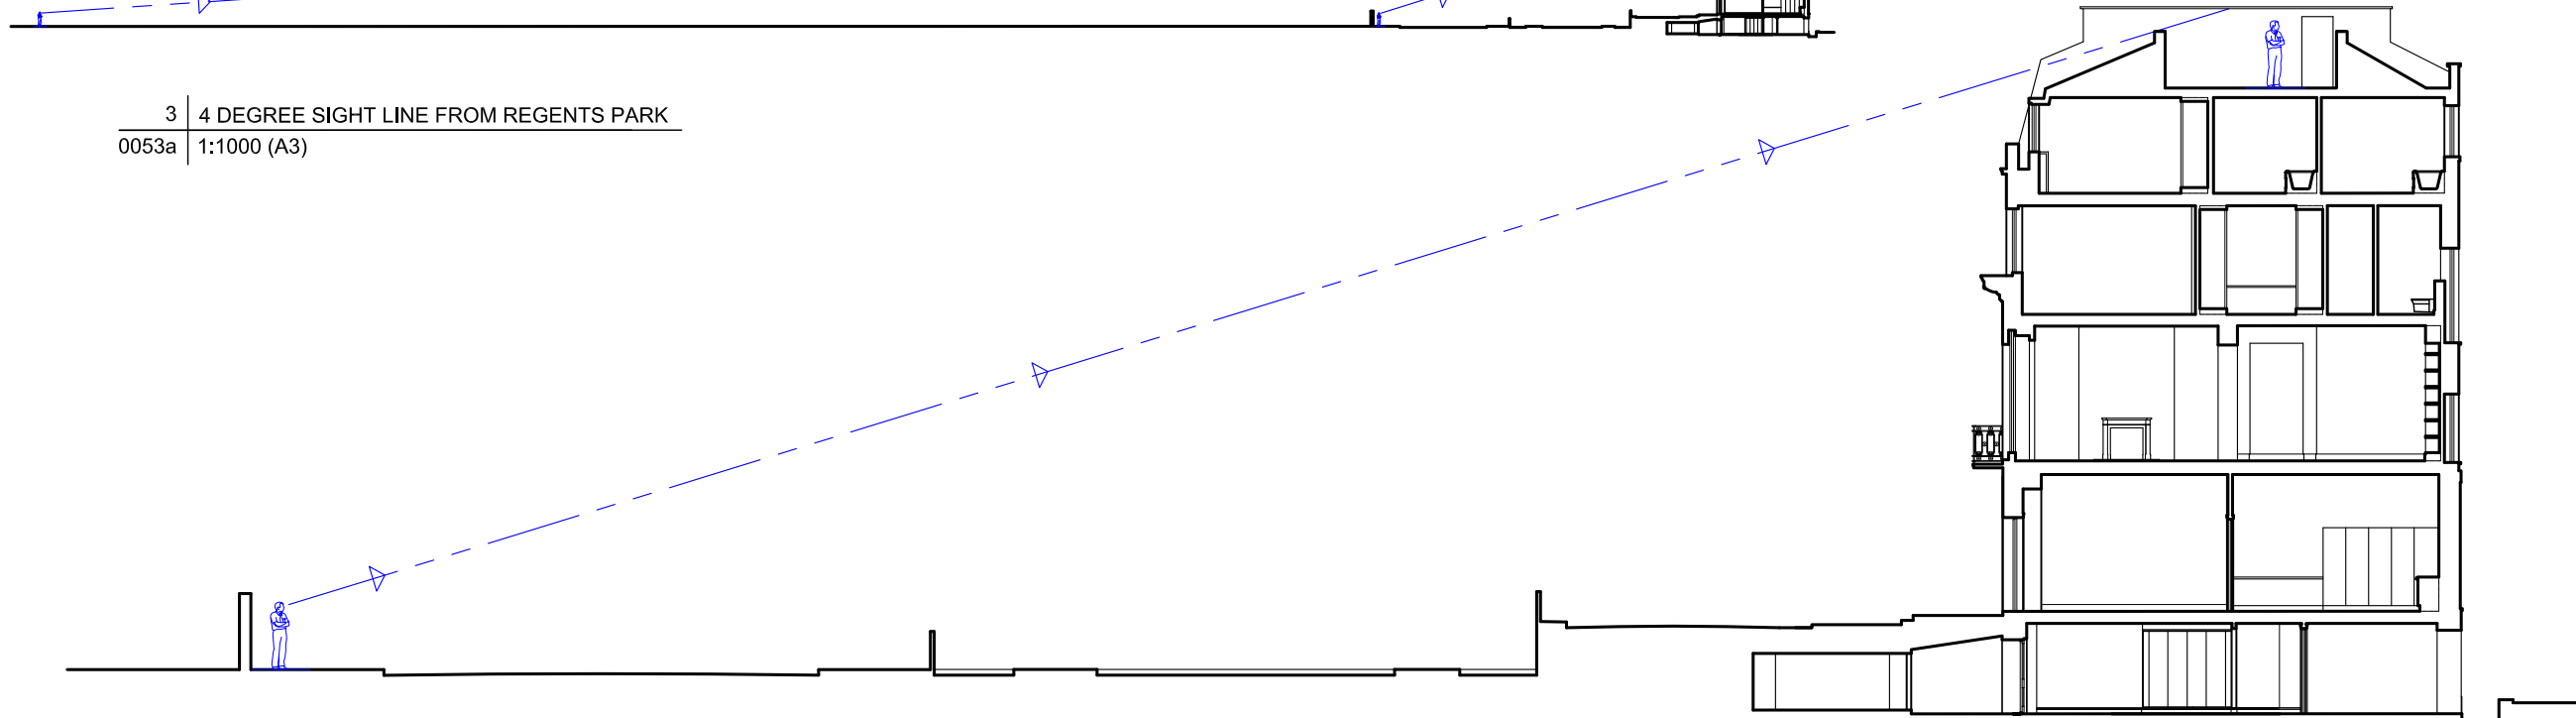

4 SIGHT LINE FROM PAVEMENT POINT A
0053a 1:200 (A3)

NOTES :
All dimensions in millimetres.
All dimensions and levels are to be checked on site by the main contractor prior to commencing excavation works. any discrepancy is to be reported back to the designer for instruction.
This drawing is the property of ARGENT DESIGN LIMITED and may not be reproduced or disclosed to a third party in any form without written permission
ARGENT DESIGN drawings are for information only, and not to be used for construction purposes.

CLIENT/PROJECT:

36 - 37 CHESTER TERRACE

SHEET TITLE:
PROPOSED (36 Chester Terrace) ROOF
TERRACE EXTERIOR VISUAL AFFECT

SCALE: 1:1000 - 1:500 - 1:200 (A3) DRAWN BY: DPT

DATE: 01/08/2009 APPROVED: KM

DRAWING No: 36/37CT-GA-0053a Rev. No:


ARGENT
DESIGN LIMITED

100 GEORGE STREET
LONDON, W1U 8NU


TELEPHONE: 020 7563 4250
FAX: 020 7563 4251
EMAIL: INFO@ARGENTDESIGN.CO.UK




1 OS MAP SHOWING 'POINT A'
0053b 1:500 (A3)

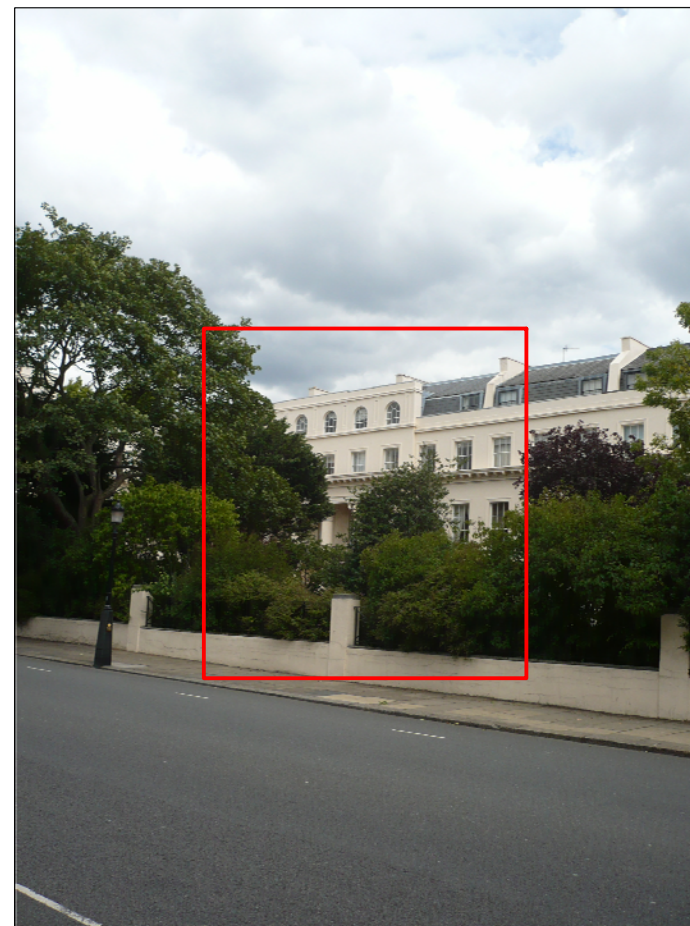

2 VISUAL OF FRONT STREET ELEVATION 'POINT A'
0053b

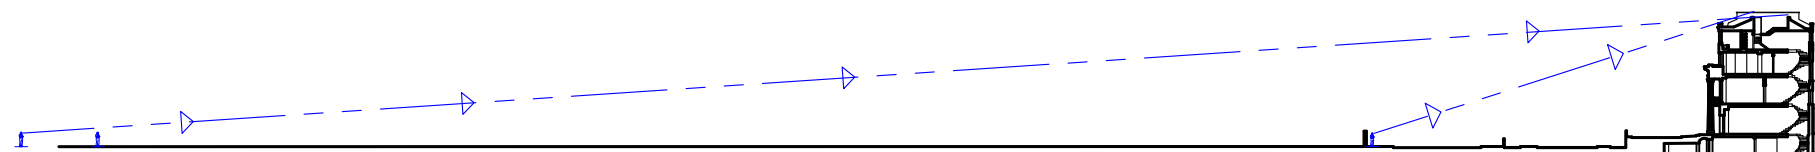

3 4 DEGREE SIGHT LINE FROM REGENTS PARK
0053b 1:1000 (A3)

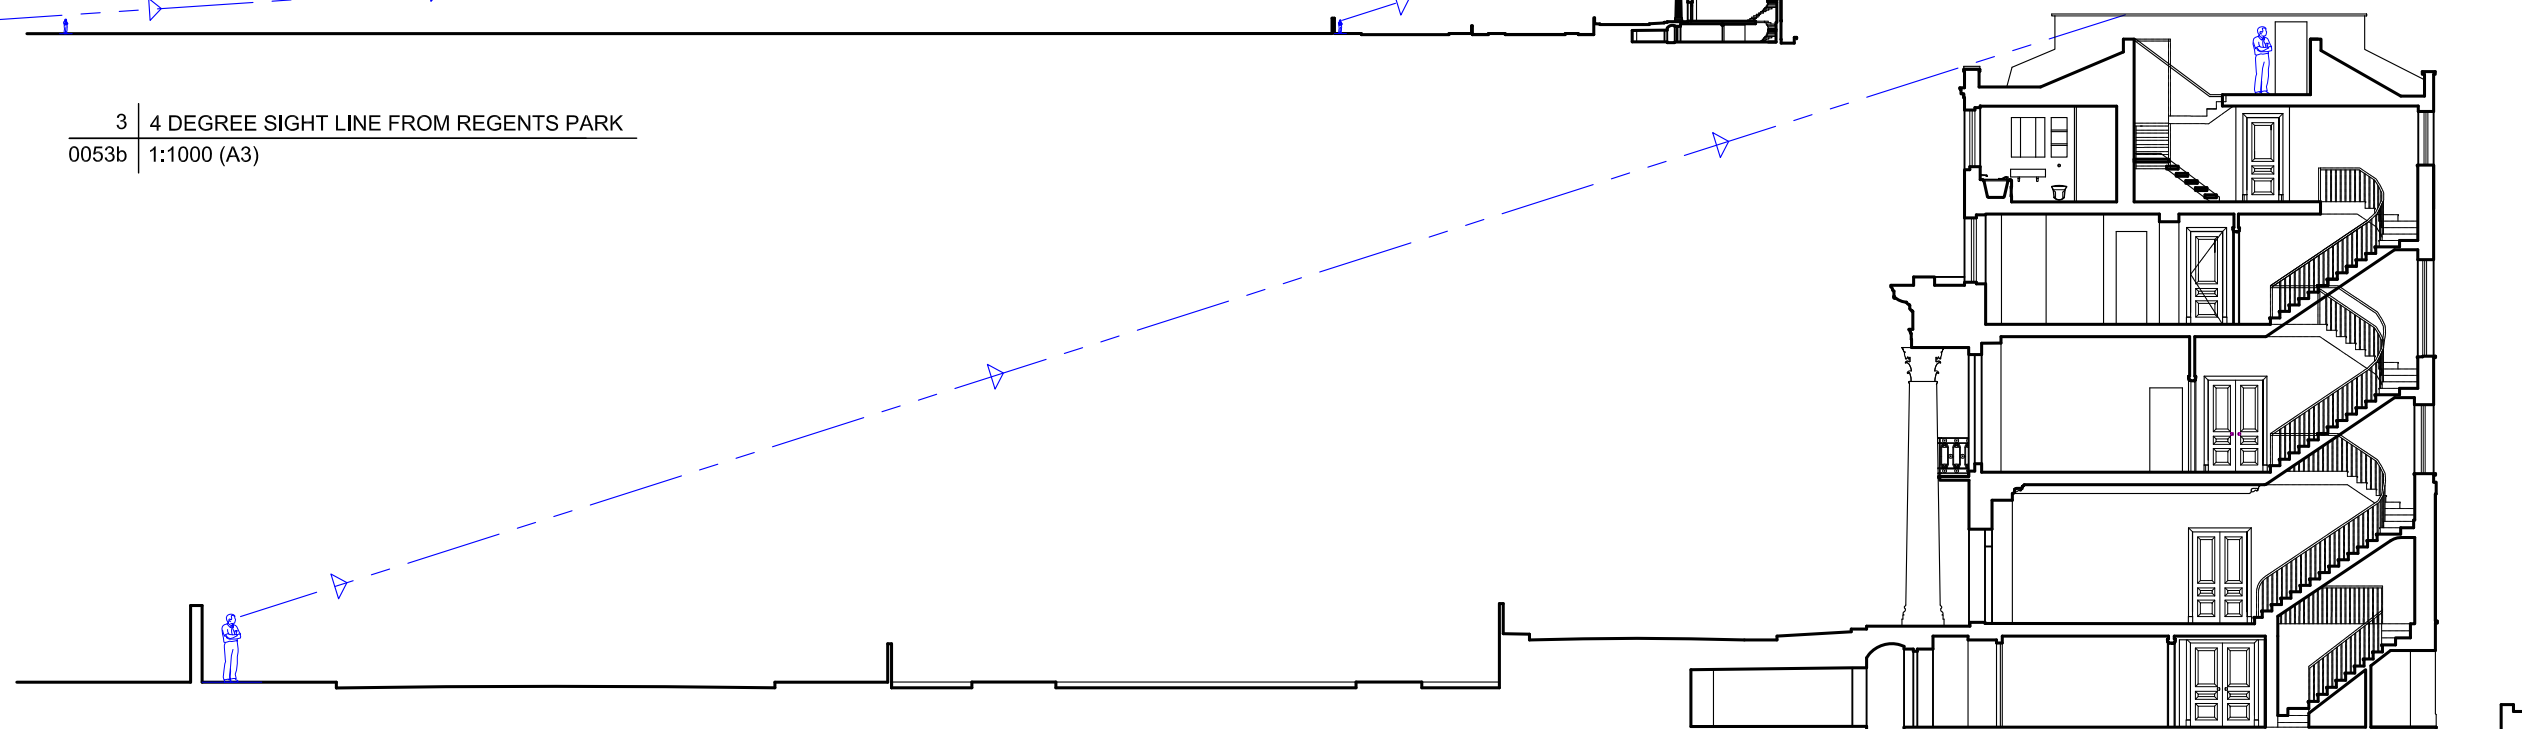

4 SIGHT LINE FROM PAVEMENT POINT A
0053b 1:200 (A3)

NOTES :
All dimensions in millimetres.
All dimensions and levels are to be checked on site by the main contractor prior to commencing excavation works. any discrepancy is to be reported back to the designer for instruction.
This drawing is the property of ARGENT DESIGN LIMITED and may not be reproduced or disclosed to a third party in any form without written permission
ARGENT DESIGN drawings are for information only, and not to be used for construction purposes.

CLIENT/PROJECT:

36 - 37 CHESTER TERRACE

SHEET TITLE:
PROPOSED (37 Chester Terrace) ROOF
TERRACE EXTERIOR VISUAL AFFECT

SCALE:	1:1000 - 1:500 - 1:200 (A3)	DRAWN BY:	DPT
DATE:	01/08/2009	APPROVED:	KM
DRAWING No:	36/37CT-GA-0053b	Rev. No.:	

ARGENT
DESIGN LIMITED

100 GEORGE STREET
LONDON, W1U 8NU
TELEPHONE: 020 7563 4250
FAX: 020 7563 4251
EMAIL : INFO@ARGENTDESIGN.CO.UK


NOTES :

All dimensions in millimetres.

All dimensions and levels are to be checked on site by the main contractor prior to commencing excavation works. any discrepancy is to be reported back to the designer for instruction.

This drawing is the property of ARGENT DESIGN LIMITED and may not be reproduced or disclosed to a third party in any form without written permission

ARGENT DESIGN drawings are for information only, and not to be used for construction purposes.

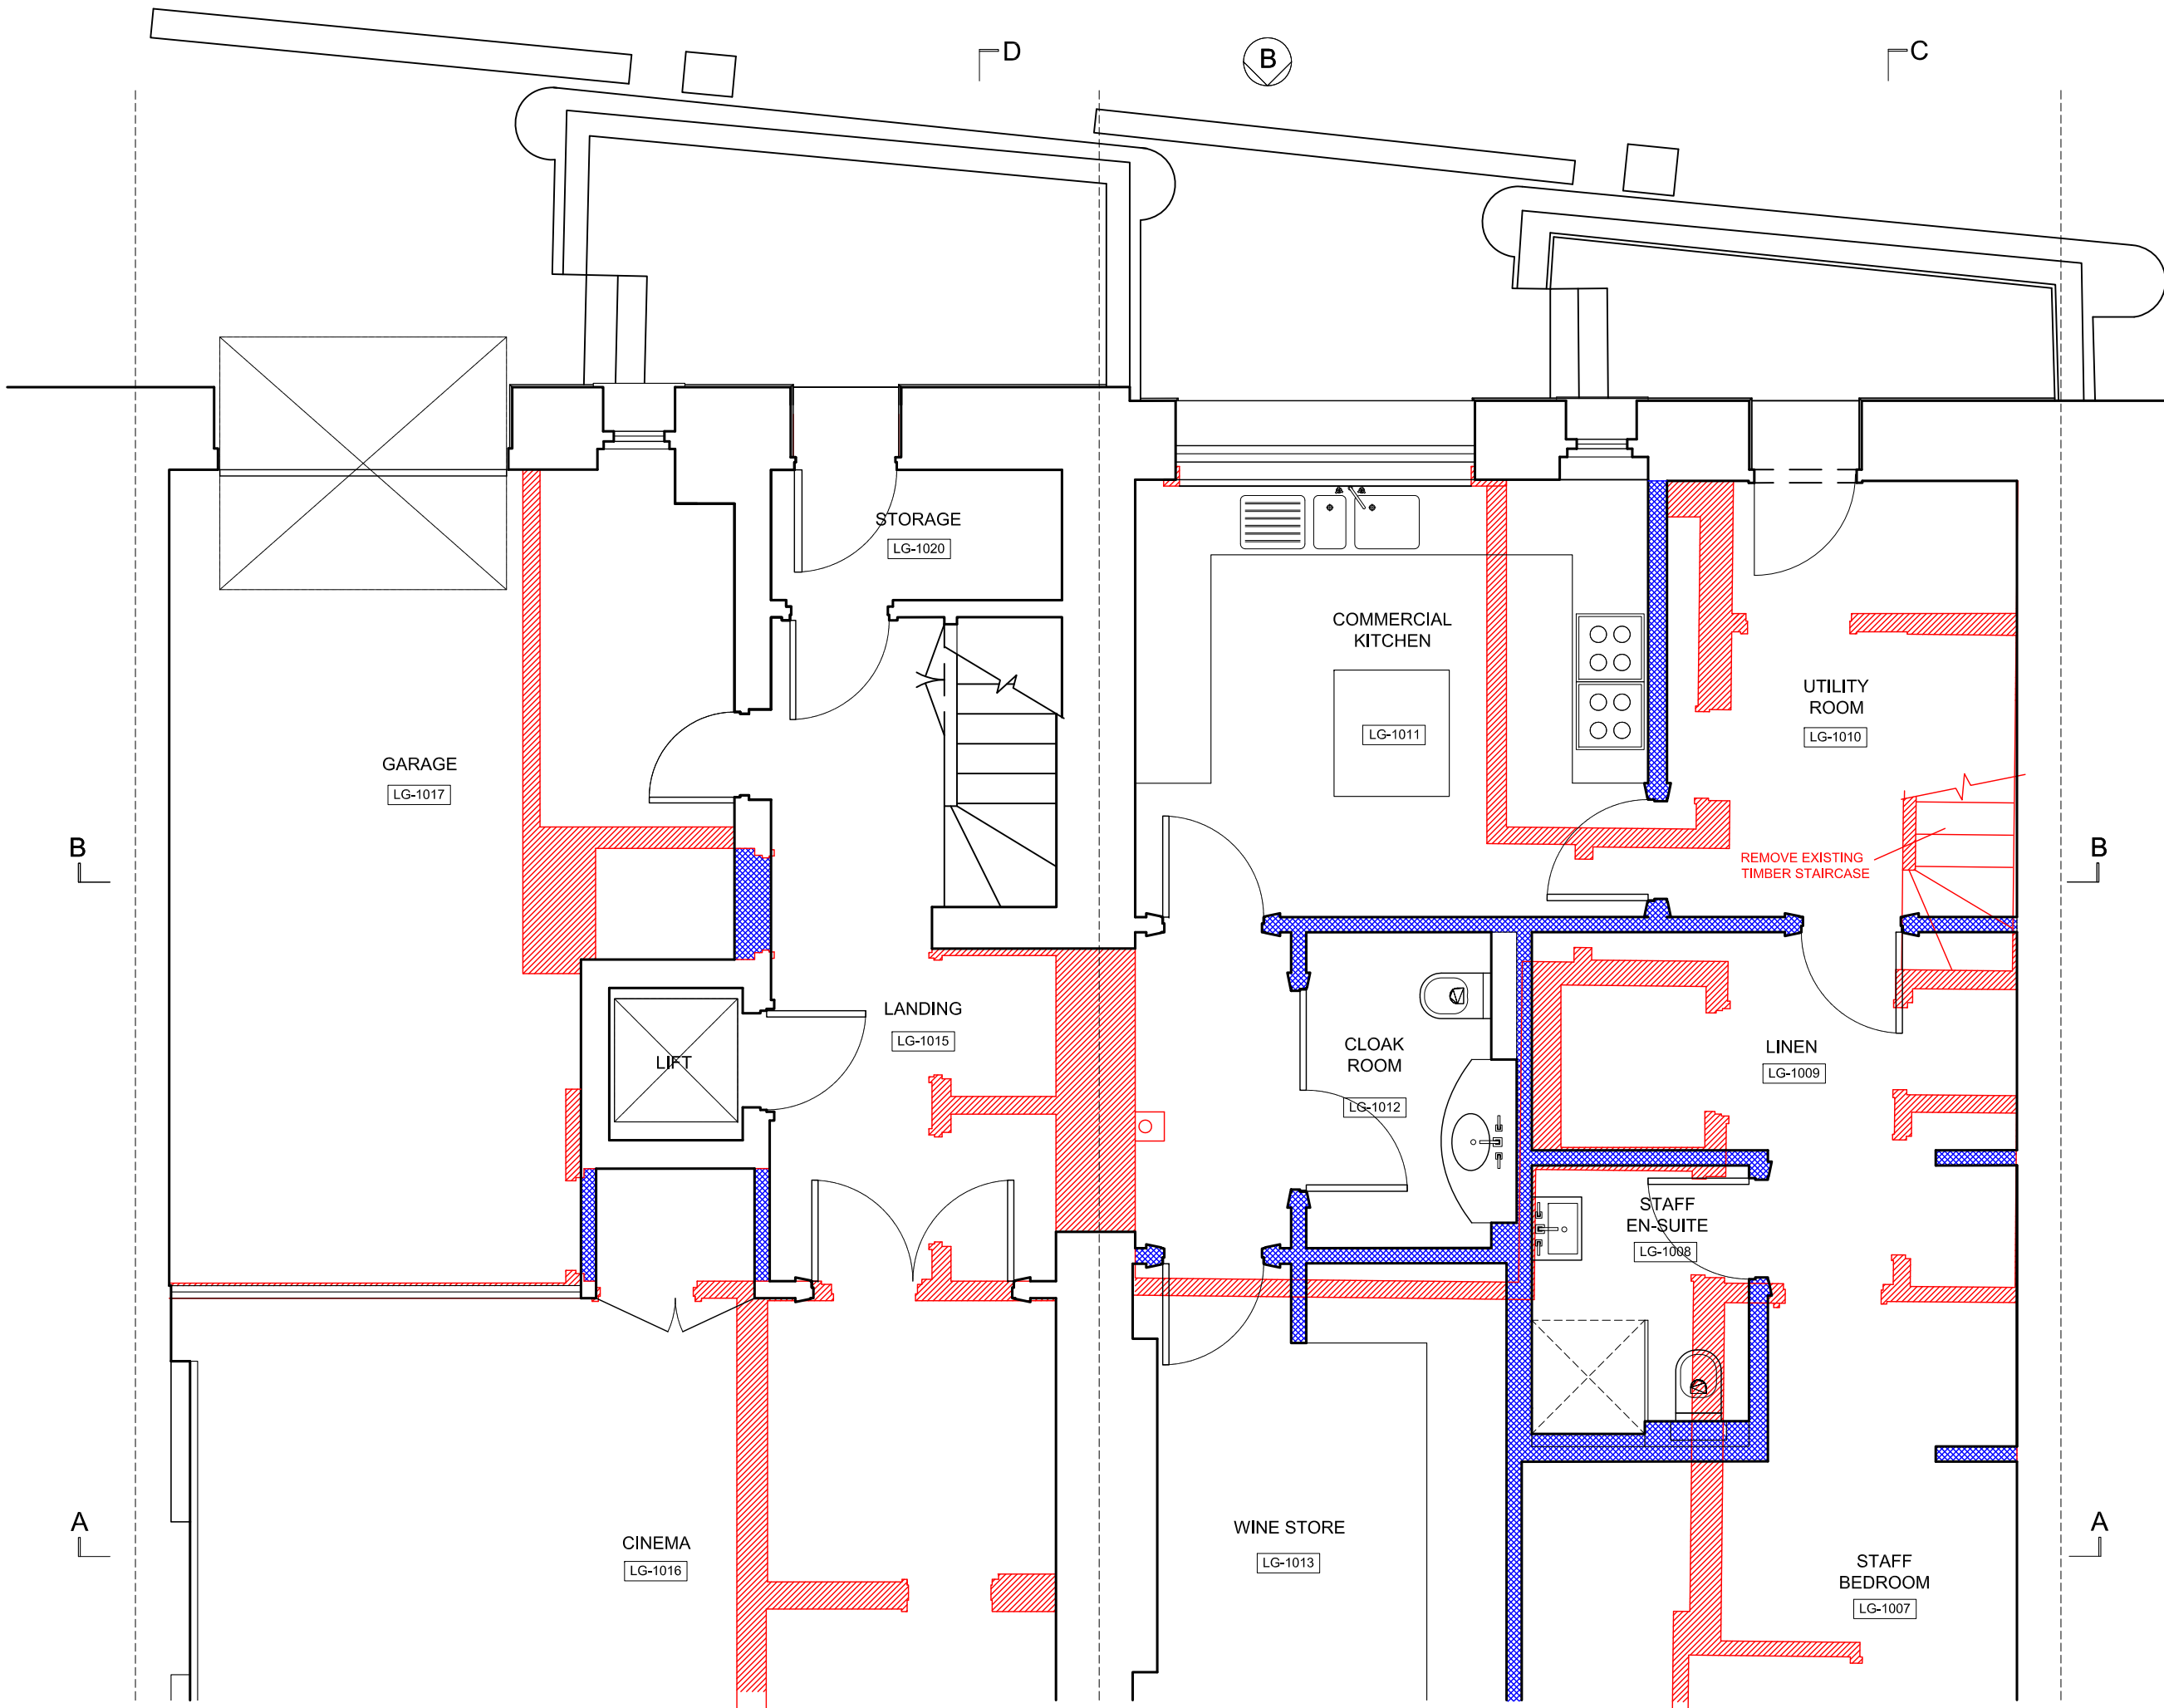

EXISTING WALLS TO BE DEMOLISHED
PROPOSED ADDITION WALLS

CLIENT/PROJECT:

36 - 37 CHESTER TERRACE

SHEET TITLE:
PROPOSED - LOWER GROUND
FLOOR DEMOLITION PLAN 'part a'


SCALE: 1:50 (A3) DRAWN BY: DPT

DATE: 01/08/2009 APPROVED: KM

DRAWING No: 36/37CT-GA-0054 Rev. No.:

ARGENT
DESIGN LIMITED

100 GEORGE STREET
LONDON, W1U 8NU
TELEPHONE: 020 7563 4250
FAX: 020 7563 4251
EMAIL : INFO@ARGENTDESIGN.CO.UK

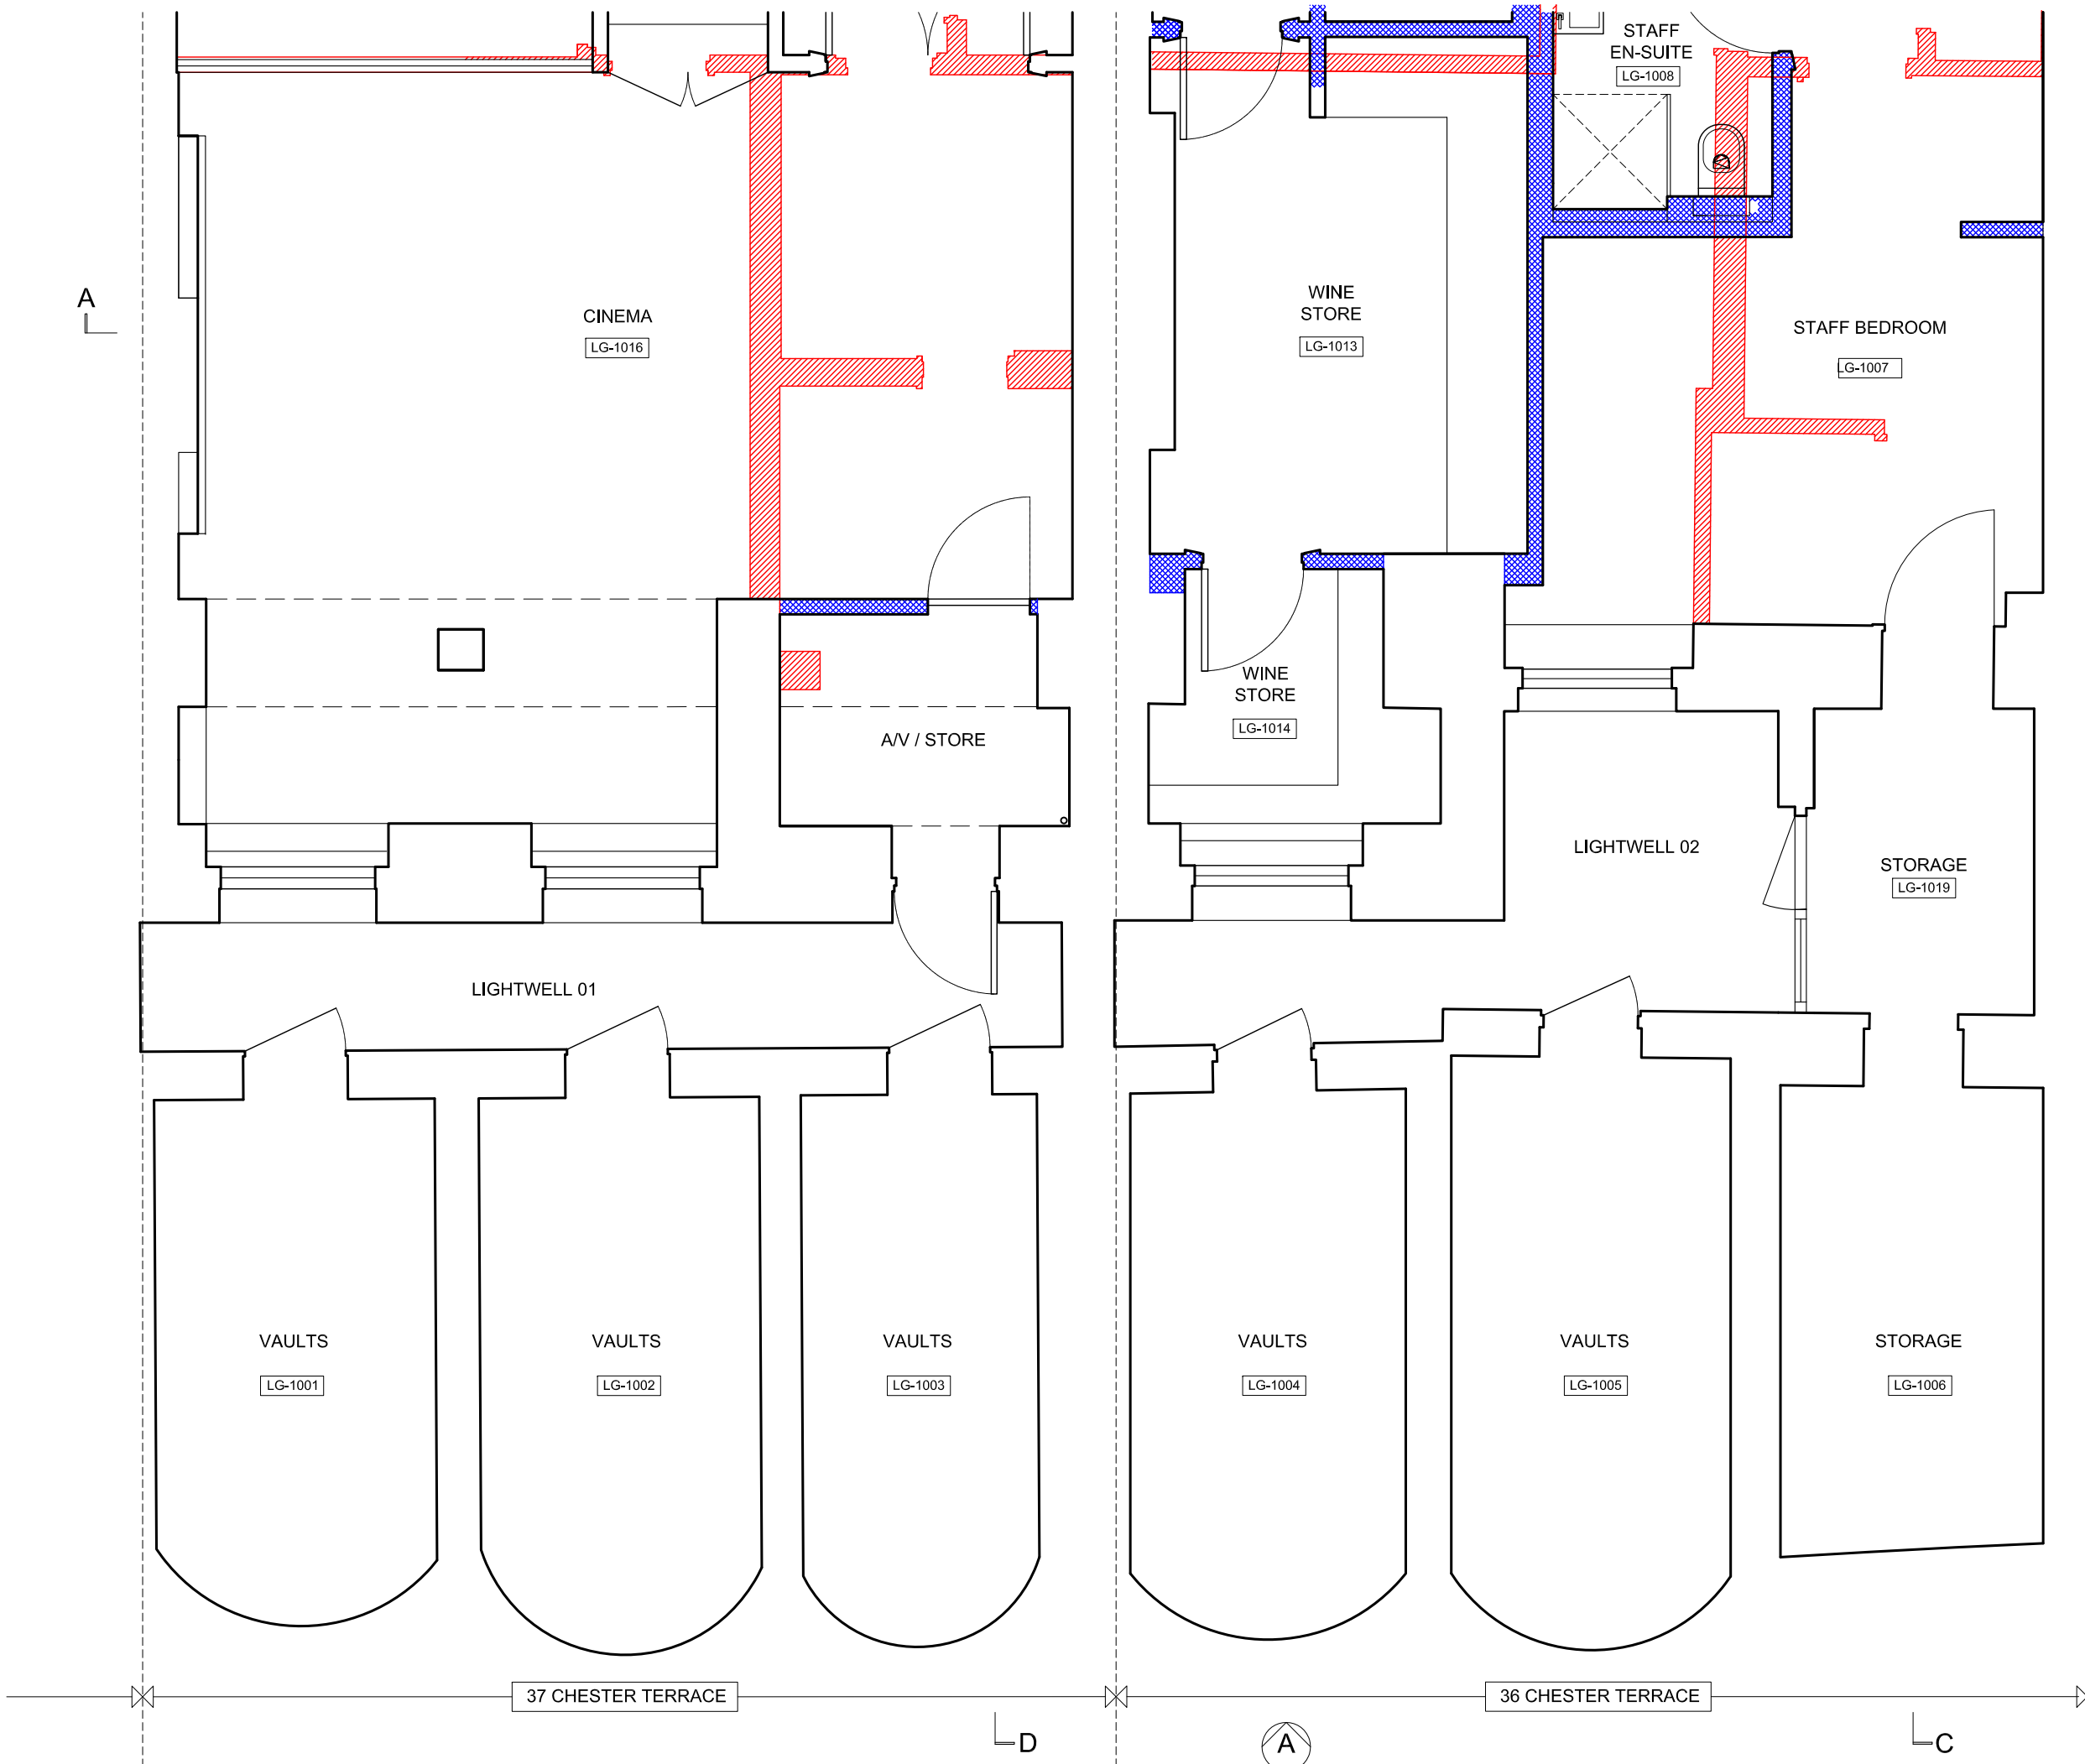

NOTES :

All dimensions in millimetres.

All dimensions and levels are to be checked on site by the main contractor prior to commencing excavation works. any discrepancy is to be reported back to the designer for instruction.

This drawing is the property of ARGENT DESIGN LIMITED and may not be reproduced or disclosed to a third party in any form without written permission

ARGENT DESIGN drawings are for information only, and not to be used for construction purposes.

EXISTING WALLS TO BE DEMOLITIONED

PROPOSED ADDITION WALLS

CLIENT/PROJECT:

36 - 37 CHESTER TERRACE

SHEET TITLE:

PROPOSED - LOWER GROUND FLOOR DEMOLITION PLAN 'part b'


SCALE: 1:50 (A3) DRAWN BY: DPT

DATE: 01/08/2009 APPROVED: KM

DRAWING No: 36/37CT-GA-0055 Rev. No.:

ARGENT
DESIGN LIMITED

100 GEORGE STREET
LONDON, W1U 8NU
TELEPHONE: 020 7563 4250
FAX: 020 7563 4251
EMAIL : INFO@ARGENTDESIGN.CO.UK

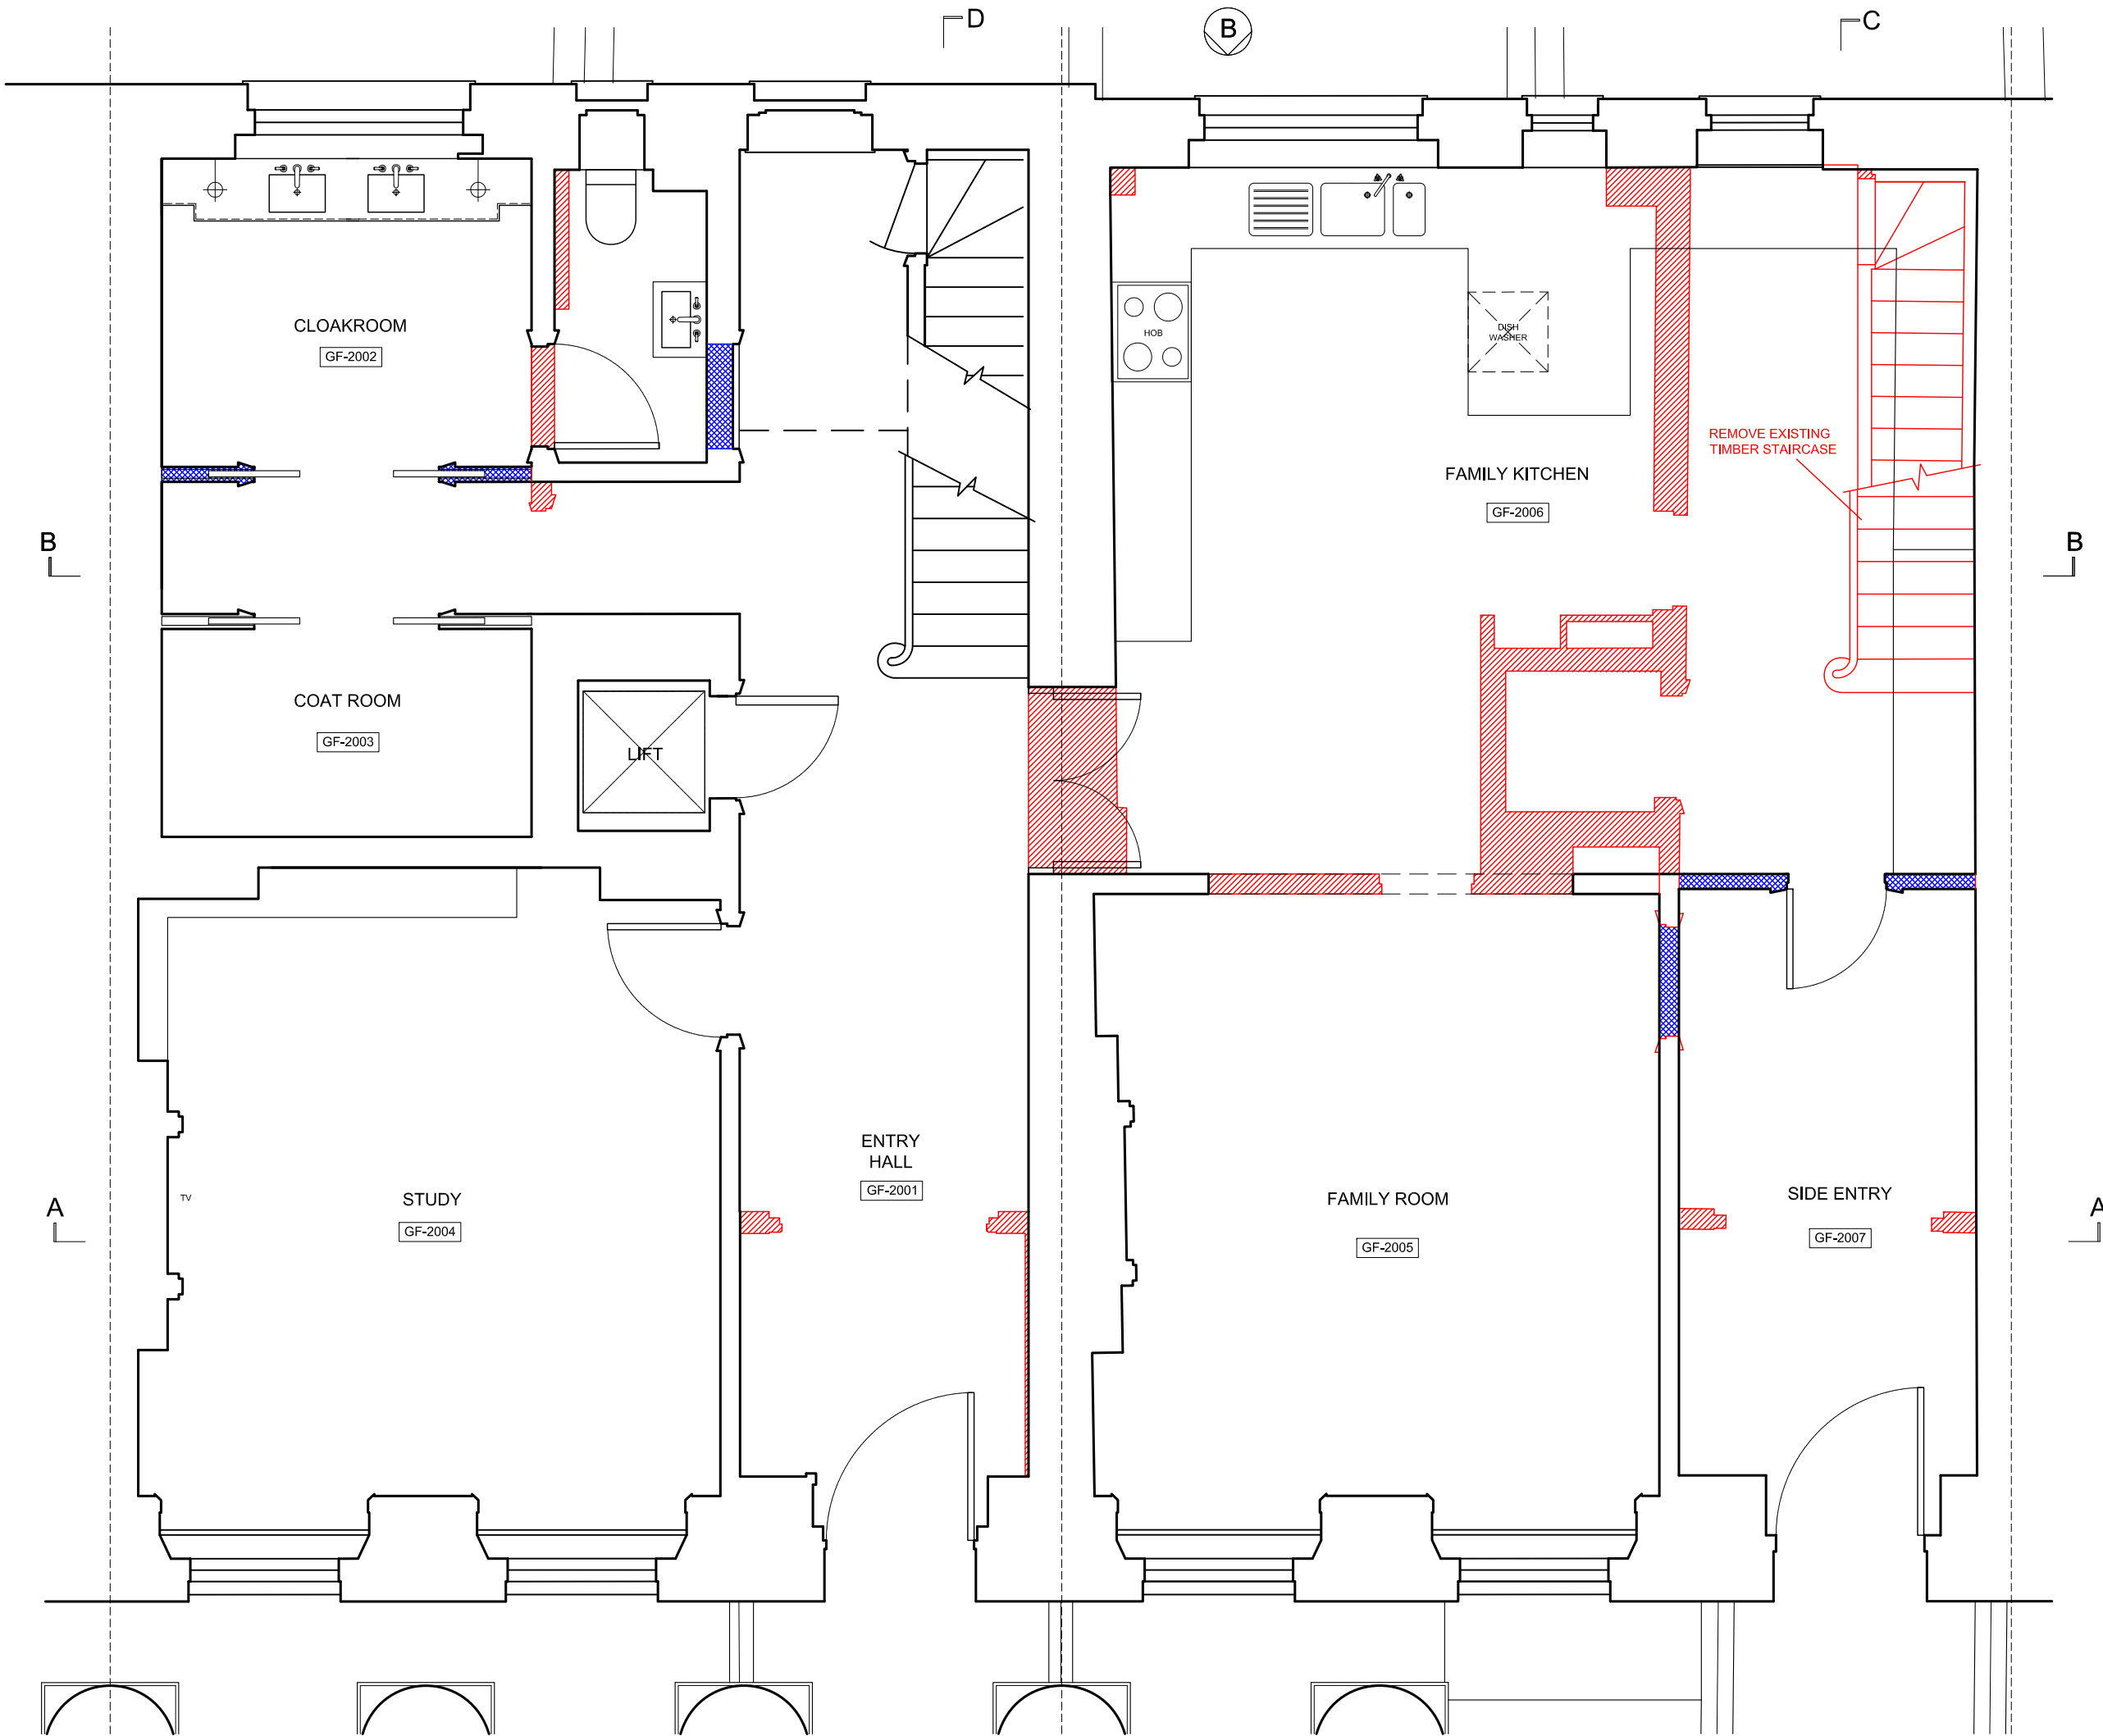

NOTES :

All dimensions in millimetres.

All dimensions and levels are to be checked on site by the main contractor prior to commencing excavation works. any discrepancy is to be reported back to the designer for instruction.

This drawing is the property of ARGENT DESIGN LIMITED and may not be reproduced or disclosed to a third party in any form without written permission

ARGENT DESIGN drawings are for information only, and not to be used for construction purposes.

EXISTING WALLS TO BE DEMOLITIONED
PROPOSED ADDITION WALLS

CLIENT/PROJECT:

36 - 37 CHESTER TERRACE

SHEET TITLE:
PROPOSED - GROUND FLOOR
DEMOLITION PLAN


SCALE: 1:50 (A3) DRAWN BY: DPT

DATE: 01/08/2009 APPROVED: KM

DRAWING No: 36/37CT-GA-0056 Rev. No.:

ARGENT
DESIGN LIMITED

100 GEORGE STREET
LONDON, W1U 8NU
TELEPHONE: 020 7563 4250
FAX: 020 7563 4251
EMAIL : INFO@ARGENTDESIGN.CO.UK

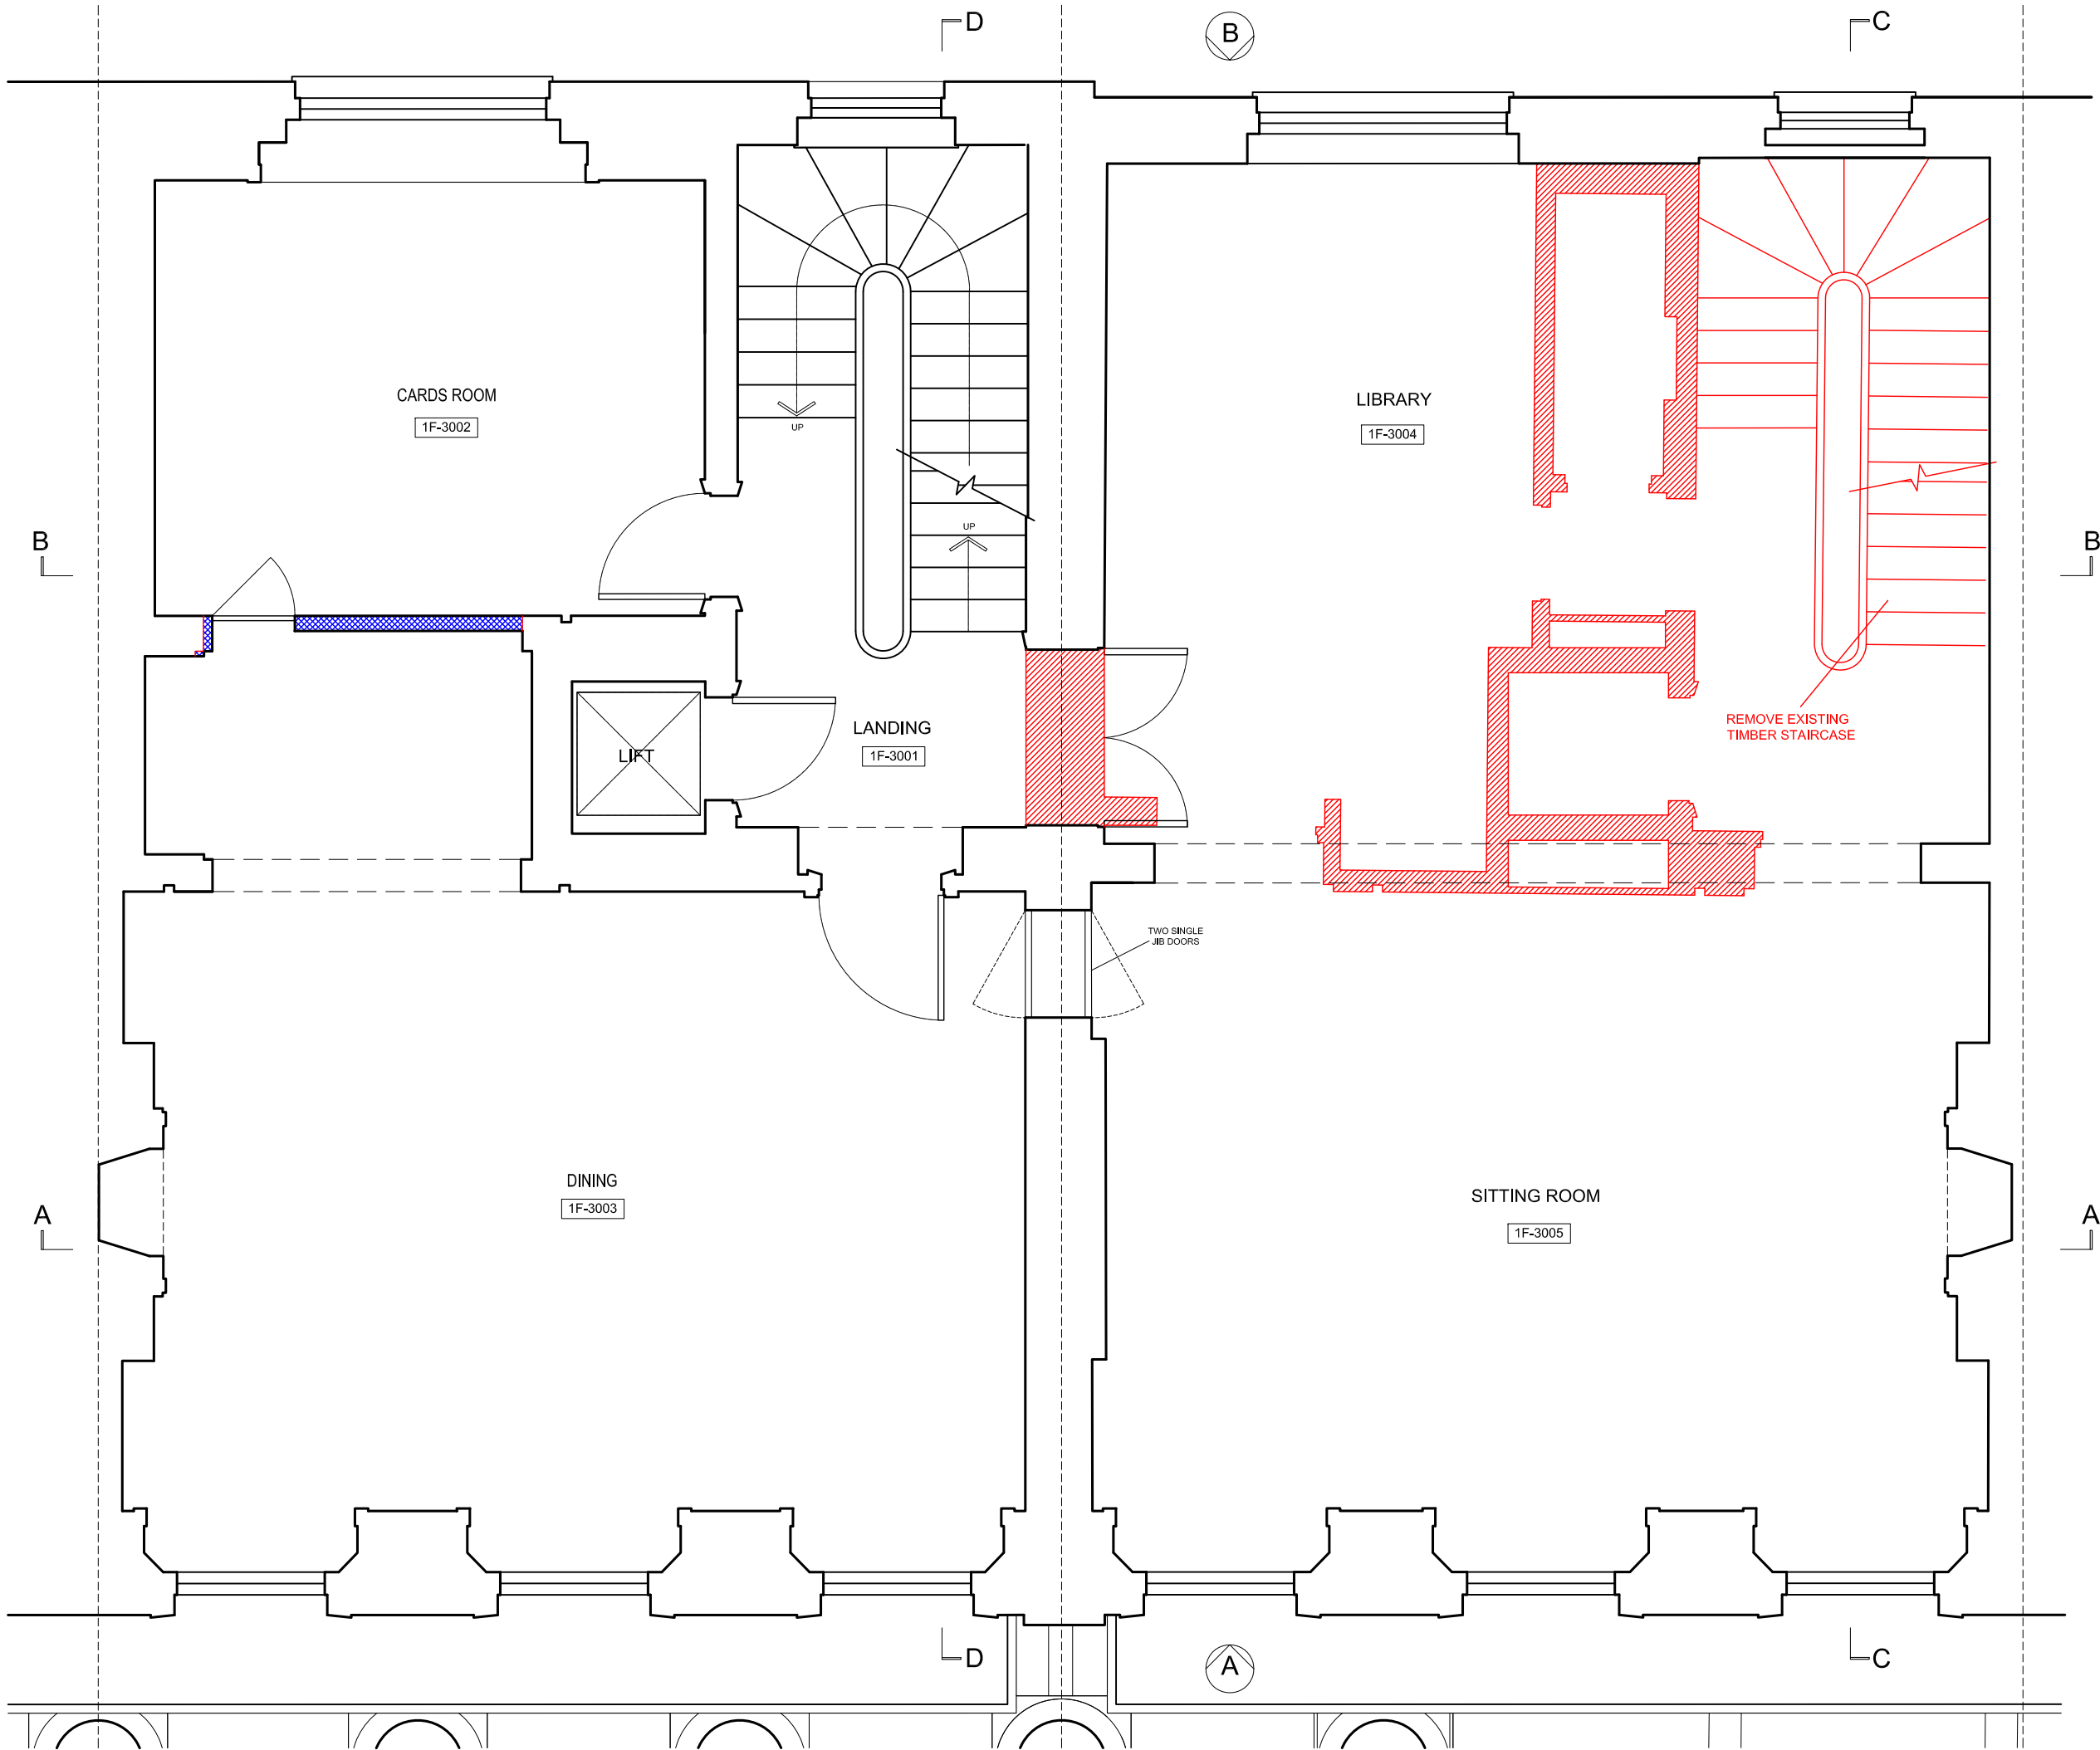

NOTES :

All dimensions in millimetres.

All dimensions and levels are to be checked on site by the main contractor prior to commencing excavation works. any discrepancy is to be reported back to the designer for instruction.

This drawing is the property of ARGENT DESIGN LIMITED and may not be reproduced or disclosed to a third party in any form without written permission

ARGENT DESIGN drawings are for information only, and not to be used for construction purposes.

EXISTING WALLS TO BE DEMOLITIONED

PROPOSED ADDITION WALLS

CLIENT/PROJECT:

36 - 37 CHESTER TERRACE

SHEET TITLE:

PROPOSED - FIRST FLOOR
DEMOLITION PLAN

SCALE: 1:50 (A3)

DRAWN BY: DPT

DATE: 01/08/2009

APPROVED: KM


DRAWING No: 36/37CT-GA-0057

Rev. No.:

ARGENT
DESIGN LIMITED

100 GEORGE STREET
LONDON, W1U 8NU

TELEPHONE: 020 7563 4250
FAX: 020 7563 4251
EMAIL : INFO@ARGENTDESIGN.CO.UK

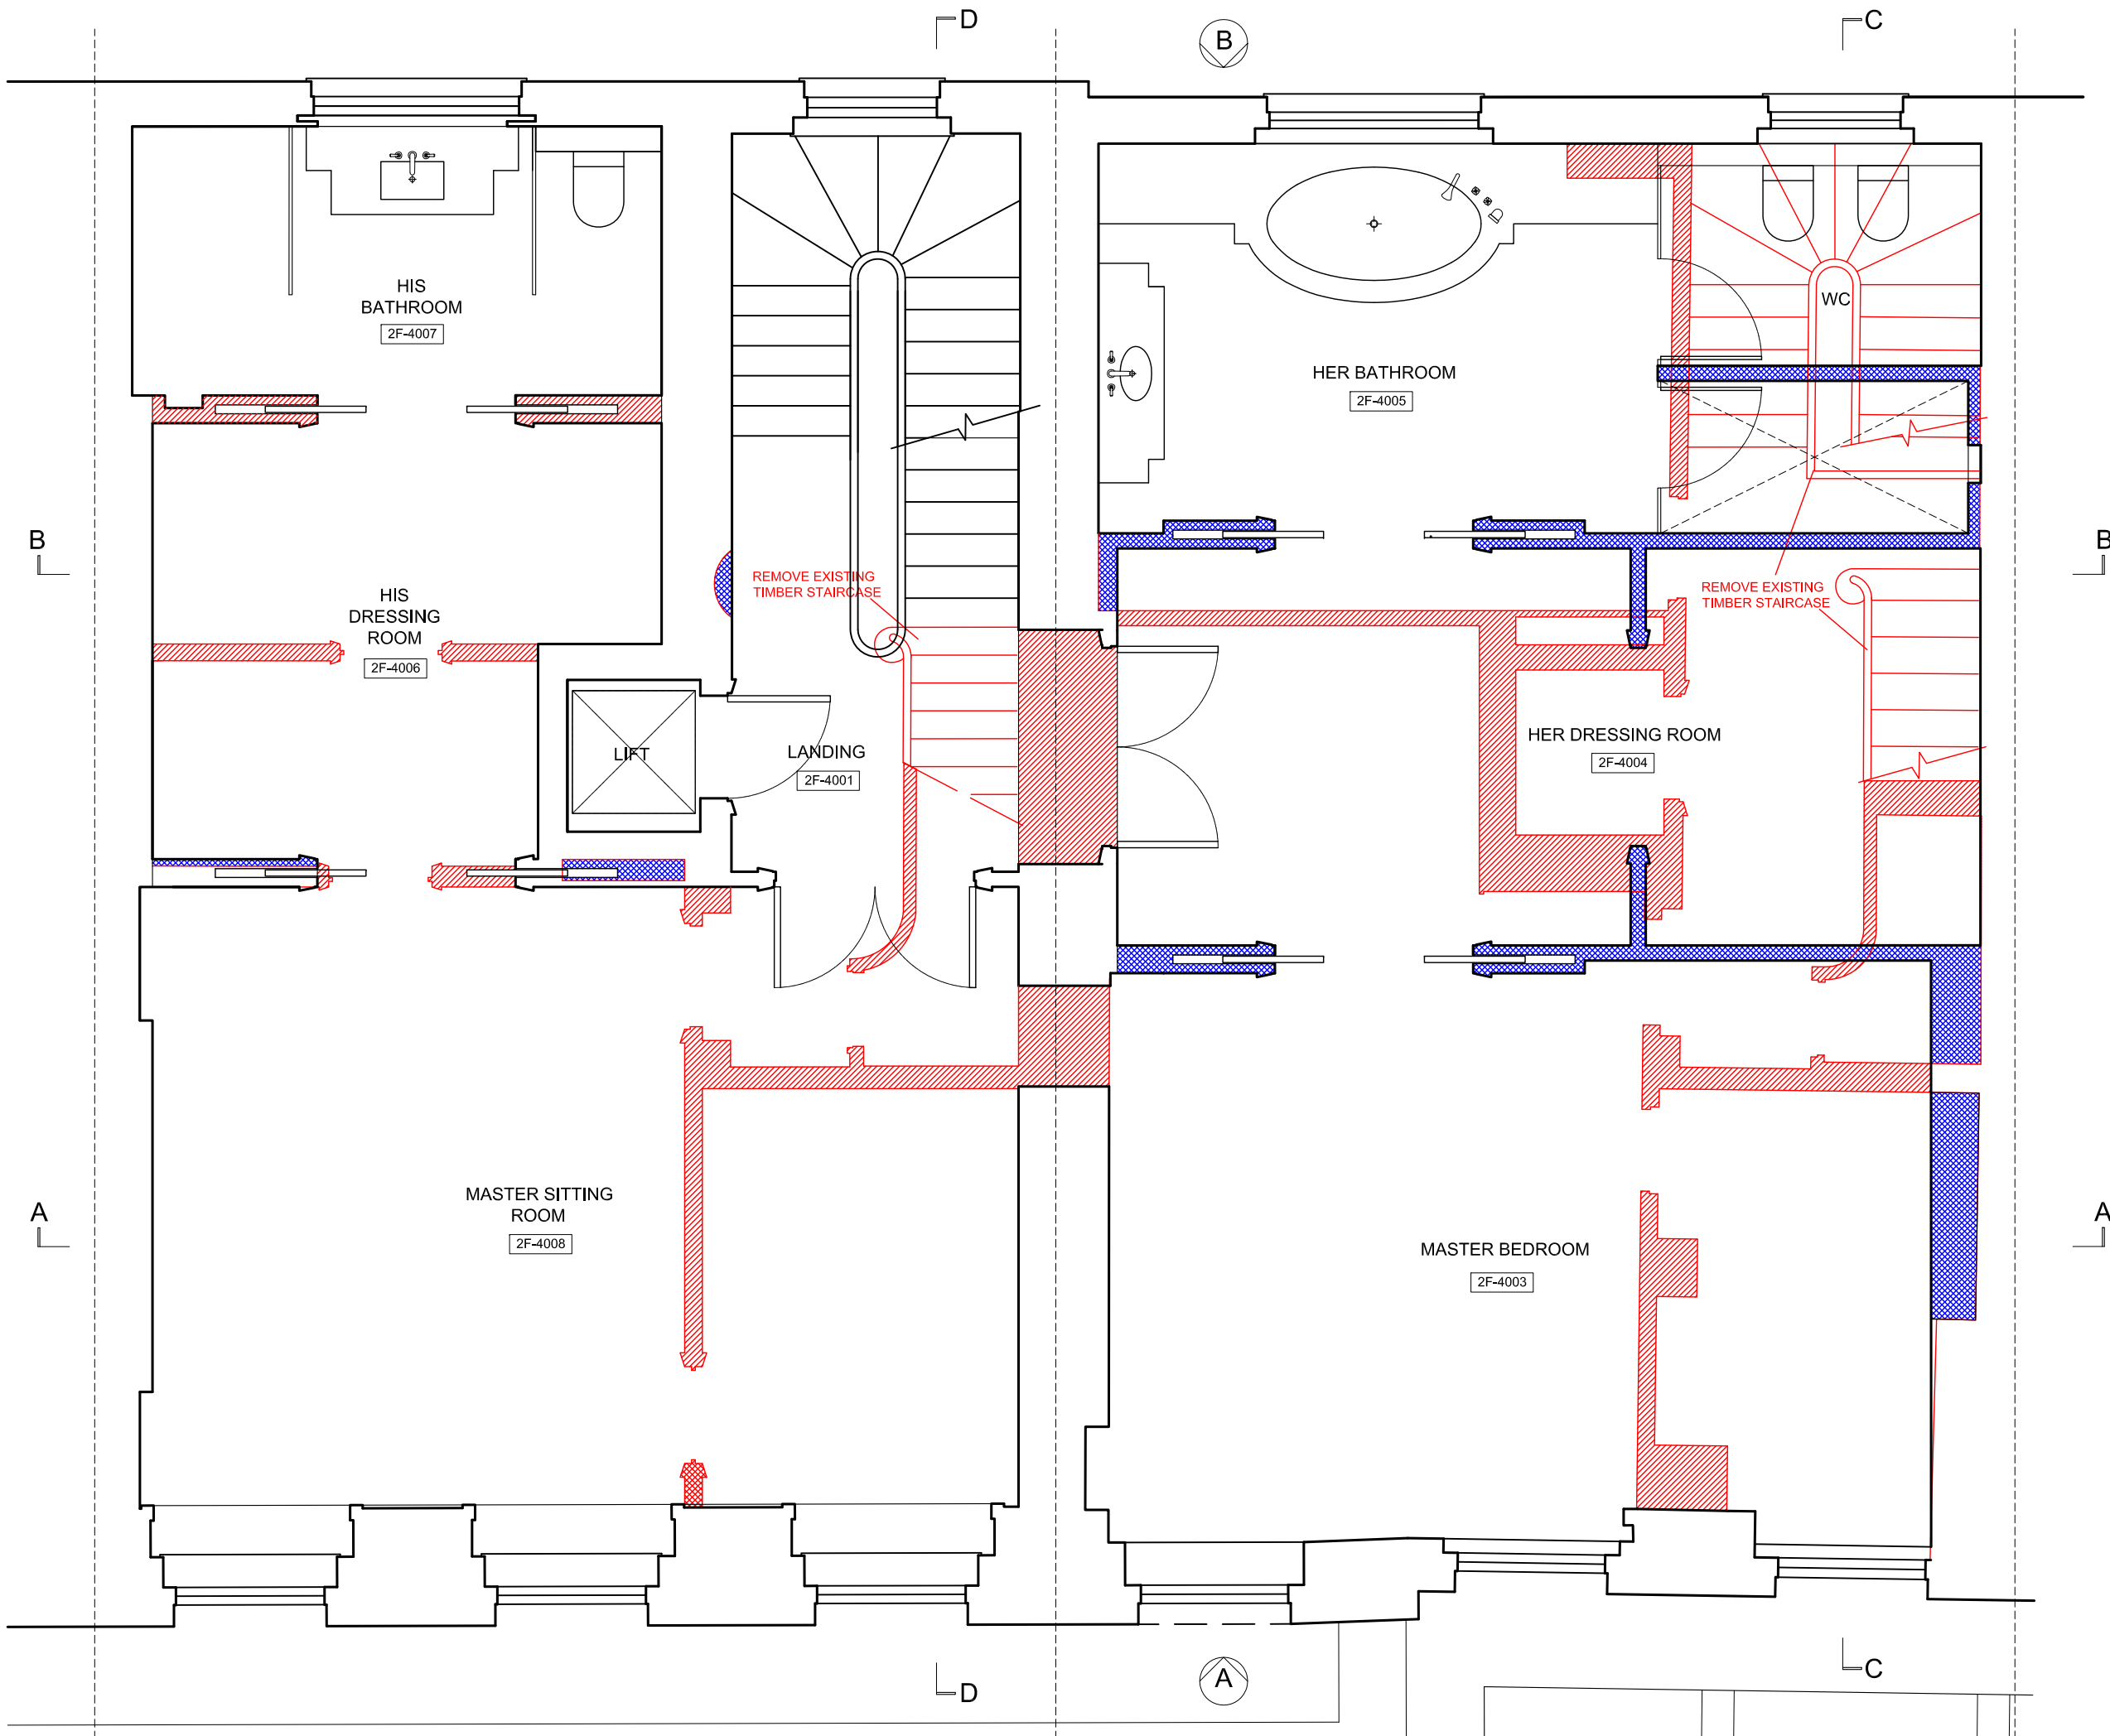

NOTES :

All dimensions in millimetres.

All dimensions and levels are to be checked on site by the main contractor prior to commencing excavation works. any discrepancy is to be reported back to the designer for instruction.

This drawing is the property of ARGENT DESIGN LIMITED and may not be reproduced or disclosed to a third party in any form without written permission

ARGENT DESIGN drawings are for information only, and not to be used for construction purposes.

EXISTING WALLS TO BE DEMOLITIONED

PROPOSED ADDITION WALLS

CLIENT/PROJECT:

36 - 37 CHESTER TERRACE

SHEET TITLE:

PROPOSED - SECOND FLOOR
DEMOLITION PLAN

SCALE: 1:50 (A3)

DRAWN BY: DPT

DATE: 01/08/2009

APPROVED: KM


DRAWING No: 36/37CT-GA-0058

Rev. No.:

ARGENT
DESIGN LIMITED

100 GEORGE STREET
LONDON, W1U 8NU

TELEPHONE: 020 7563 4250
FAX: 020 7563 4251
EMAIL : INFO@ARGENTDESIGN.CO.UK

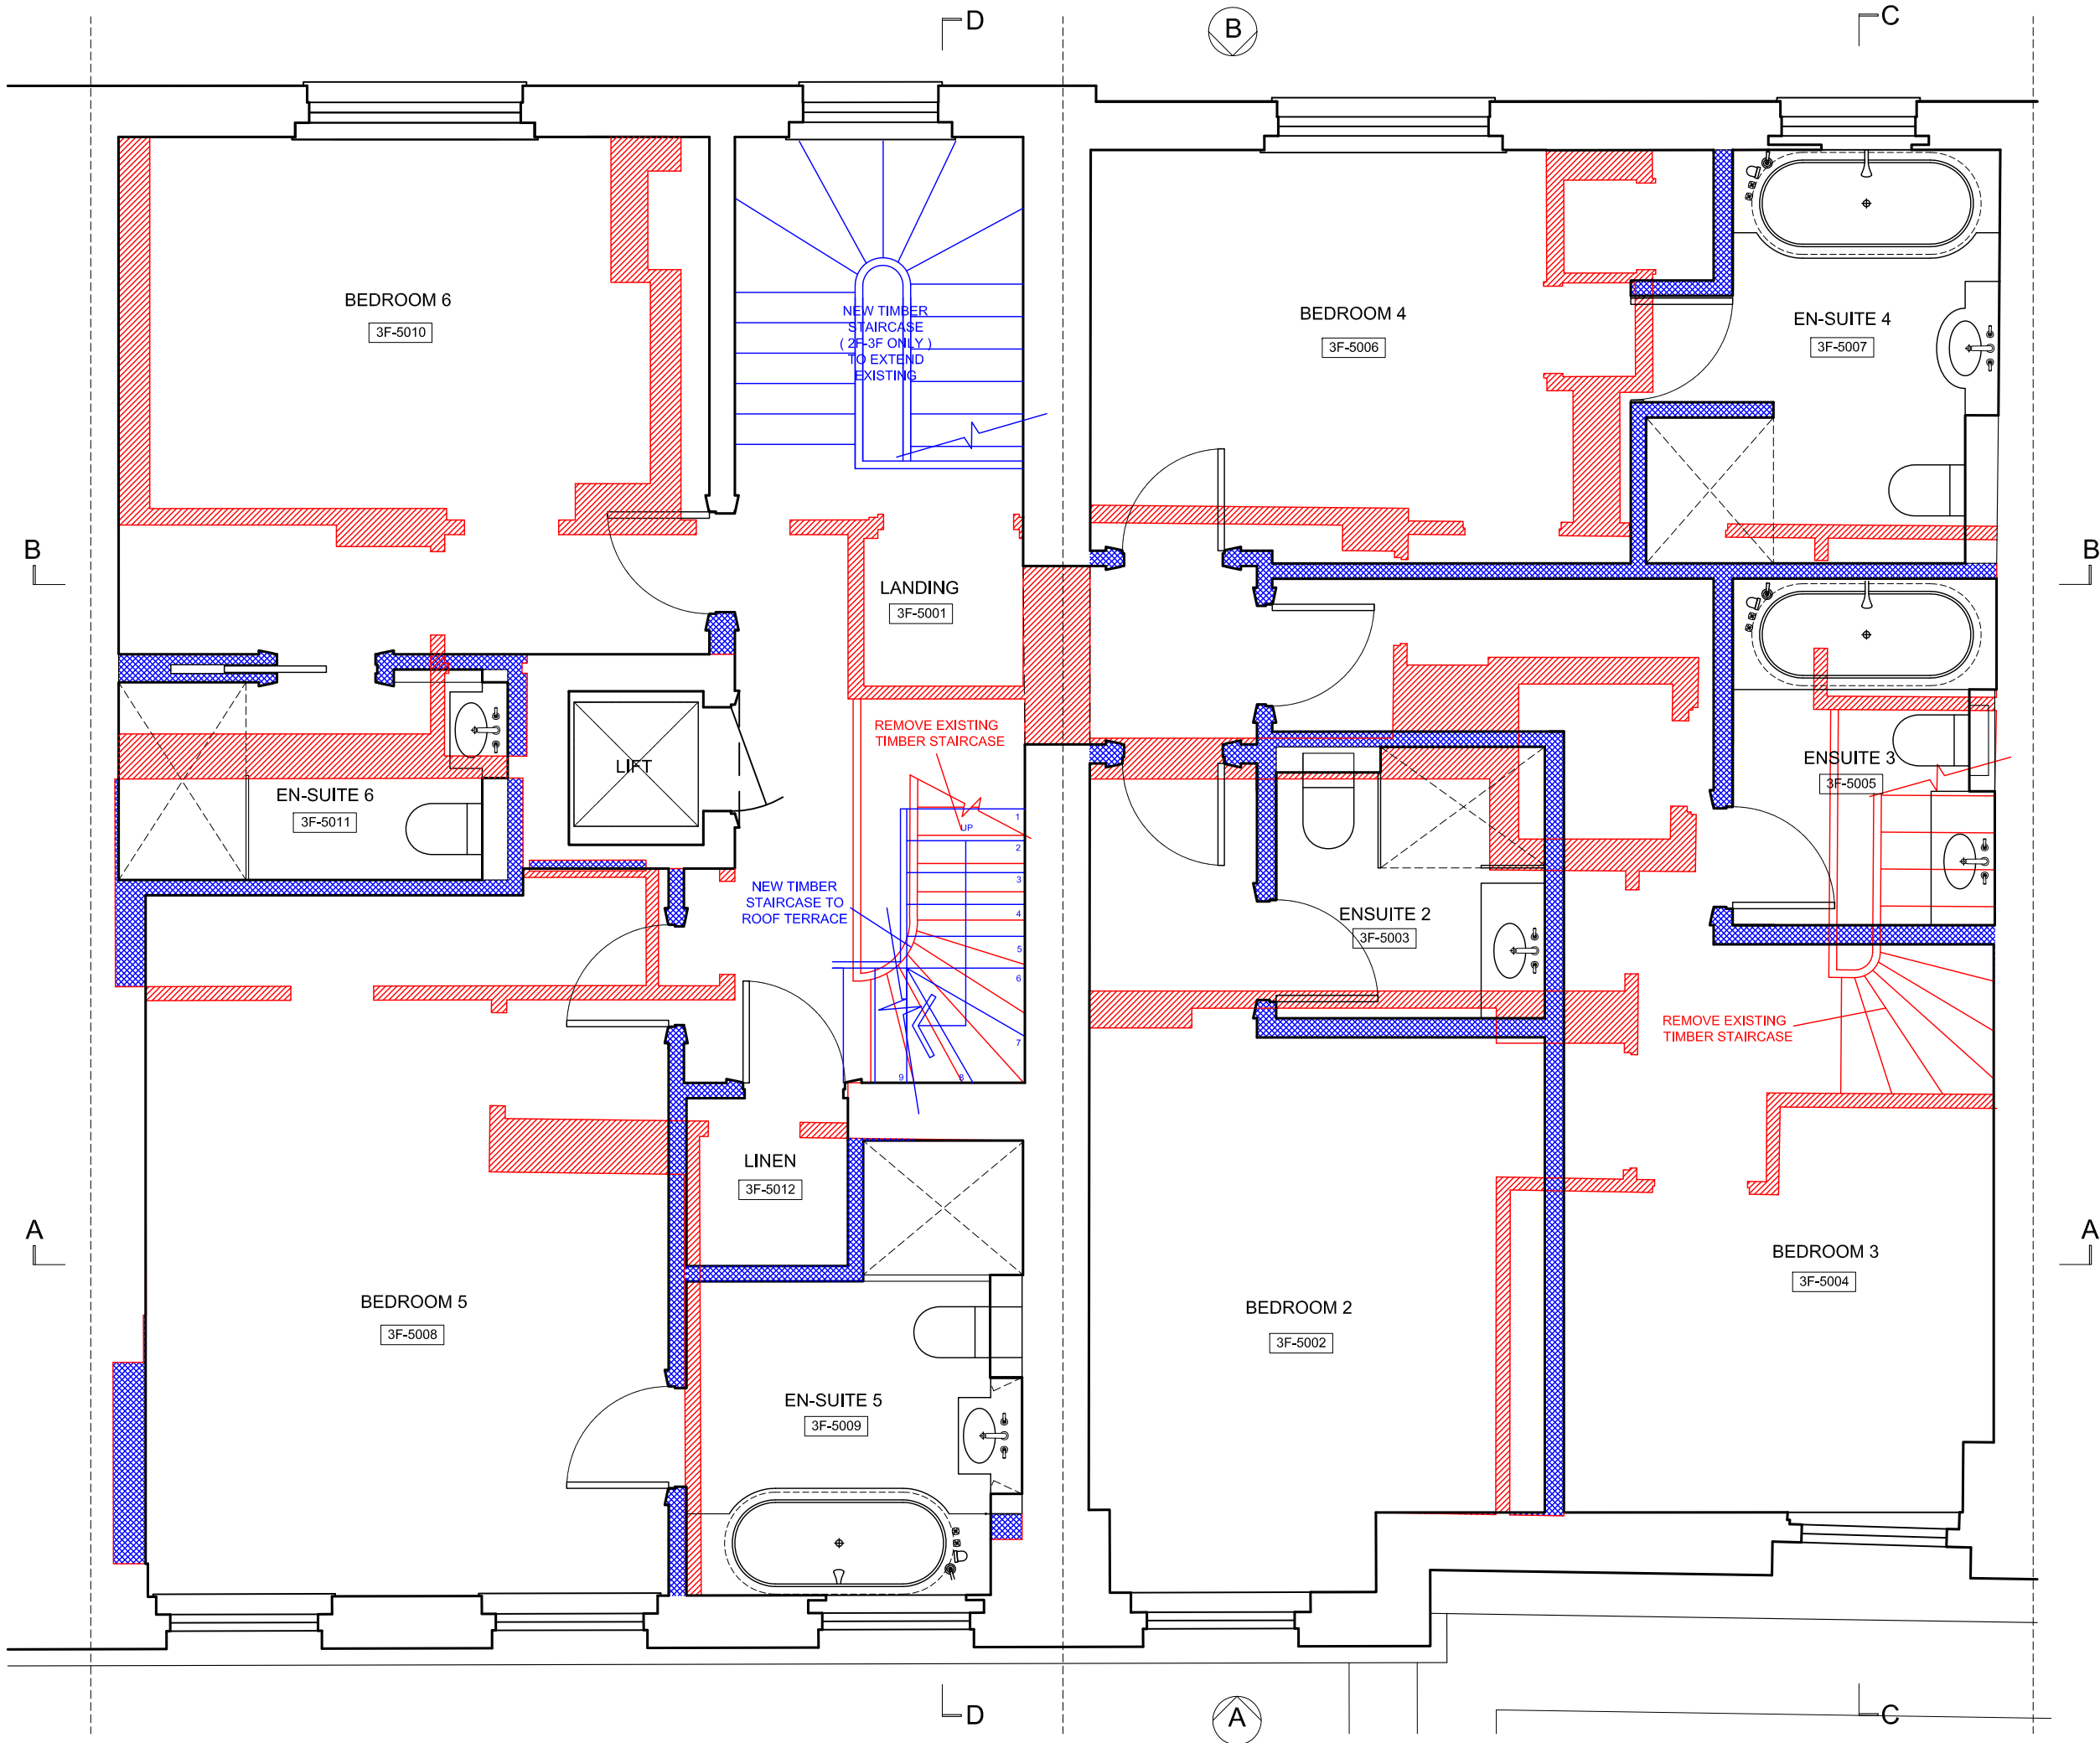

NOTES :

All dimensions in millimetres.

All dimensions and levels are to be checked on site by the main contractor prior to commencing excavation works. any discrepancy is to be reported back to the designer for instruction.

This drawing is the property of ARGENT DESIGN LIMITED and may not be reproduced or disclosed to a third party in any form without written permission

ARGENT DESIGN drawings are for information only, and not to be used for construction purposes.

EXISTING WALLS TO BE DEMOLITIONED
PROPOSED ADDITION WALLS

CLIENT/PROJECT:

36 - 37 CHESTER TERRACE

SHEET TITLE:
PROPOSED - THIRD FLOOR
DEMOLITION PLAN

SCALE: 1:50 (A3) DRAWN BY: DPT

DATE: 01/08/2009 APPROVED: KM

DRAWING No: 36/37CT-GA-0059 Rev. No.:

ARGENT
DESIGN LIMITED

100 GEORGE STREET
LONDON, W1U 8NU
TELEPHONE: 020 7563 4250
FAX: 020 7563 4251
EMAIL: INFO@ARGENTDESIGN.CO.UK

NOTES :

All dimensions in millimetres.

All dimensions and levels are to be checked on site by the main contractor prior to commencing excavation works. any discrepancy is to be reported back to the designer for instruction.

This drawing is the property of ARGENT DESIGN LIMITED and may not be reproduced or disclosed to a third party in any form without written permission

ARGENT DESIGN drawings are for information only, and not to be used for construction purposes.



The PARTNERS
16CT LLP

36 - 37 CHESTER TERRACE

SHEET TITLE:
PROPOSED - WHOLE BUILDING
SECTION A - A 'part b'

SCALE: 1:50 (A3)	DRAWN BY: DPT
DATE: 01/08/2009	APPROVED: KM
DRAWING No: 36/37CT-GA-0046	Rev. No.:

ARGENT
DESIGN LIMITED

100 GEORGE STREET
LONDON, W1U 8NU

TELEPHONE: 020 7563 4250
FAX: 020 7563 4251
EMAIL : INFO@ARGENTDESIGN.CO.UK